




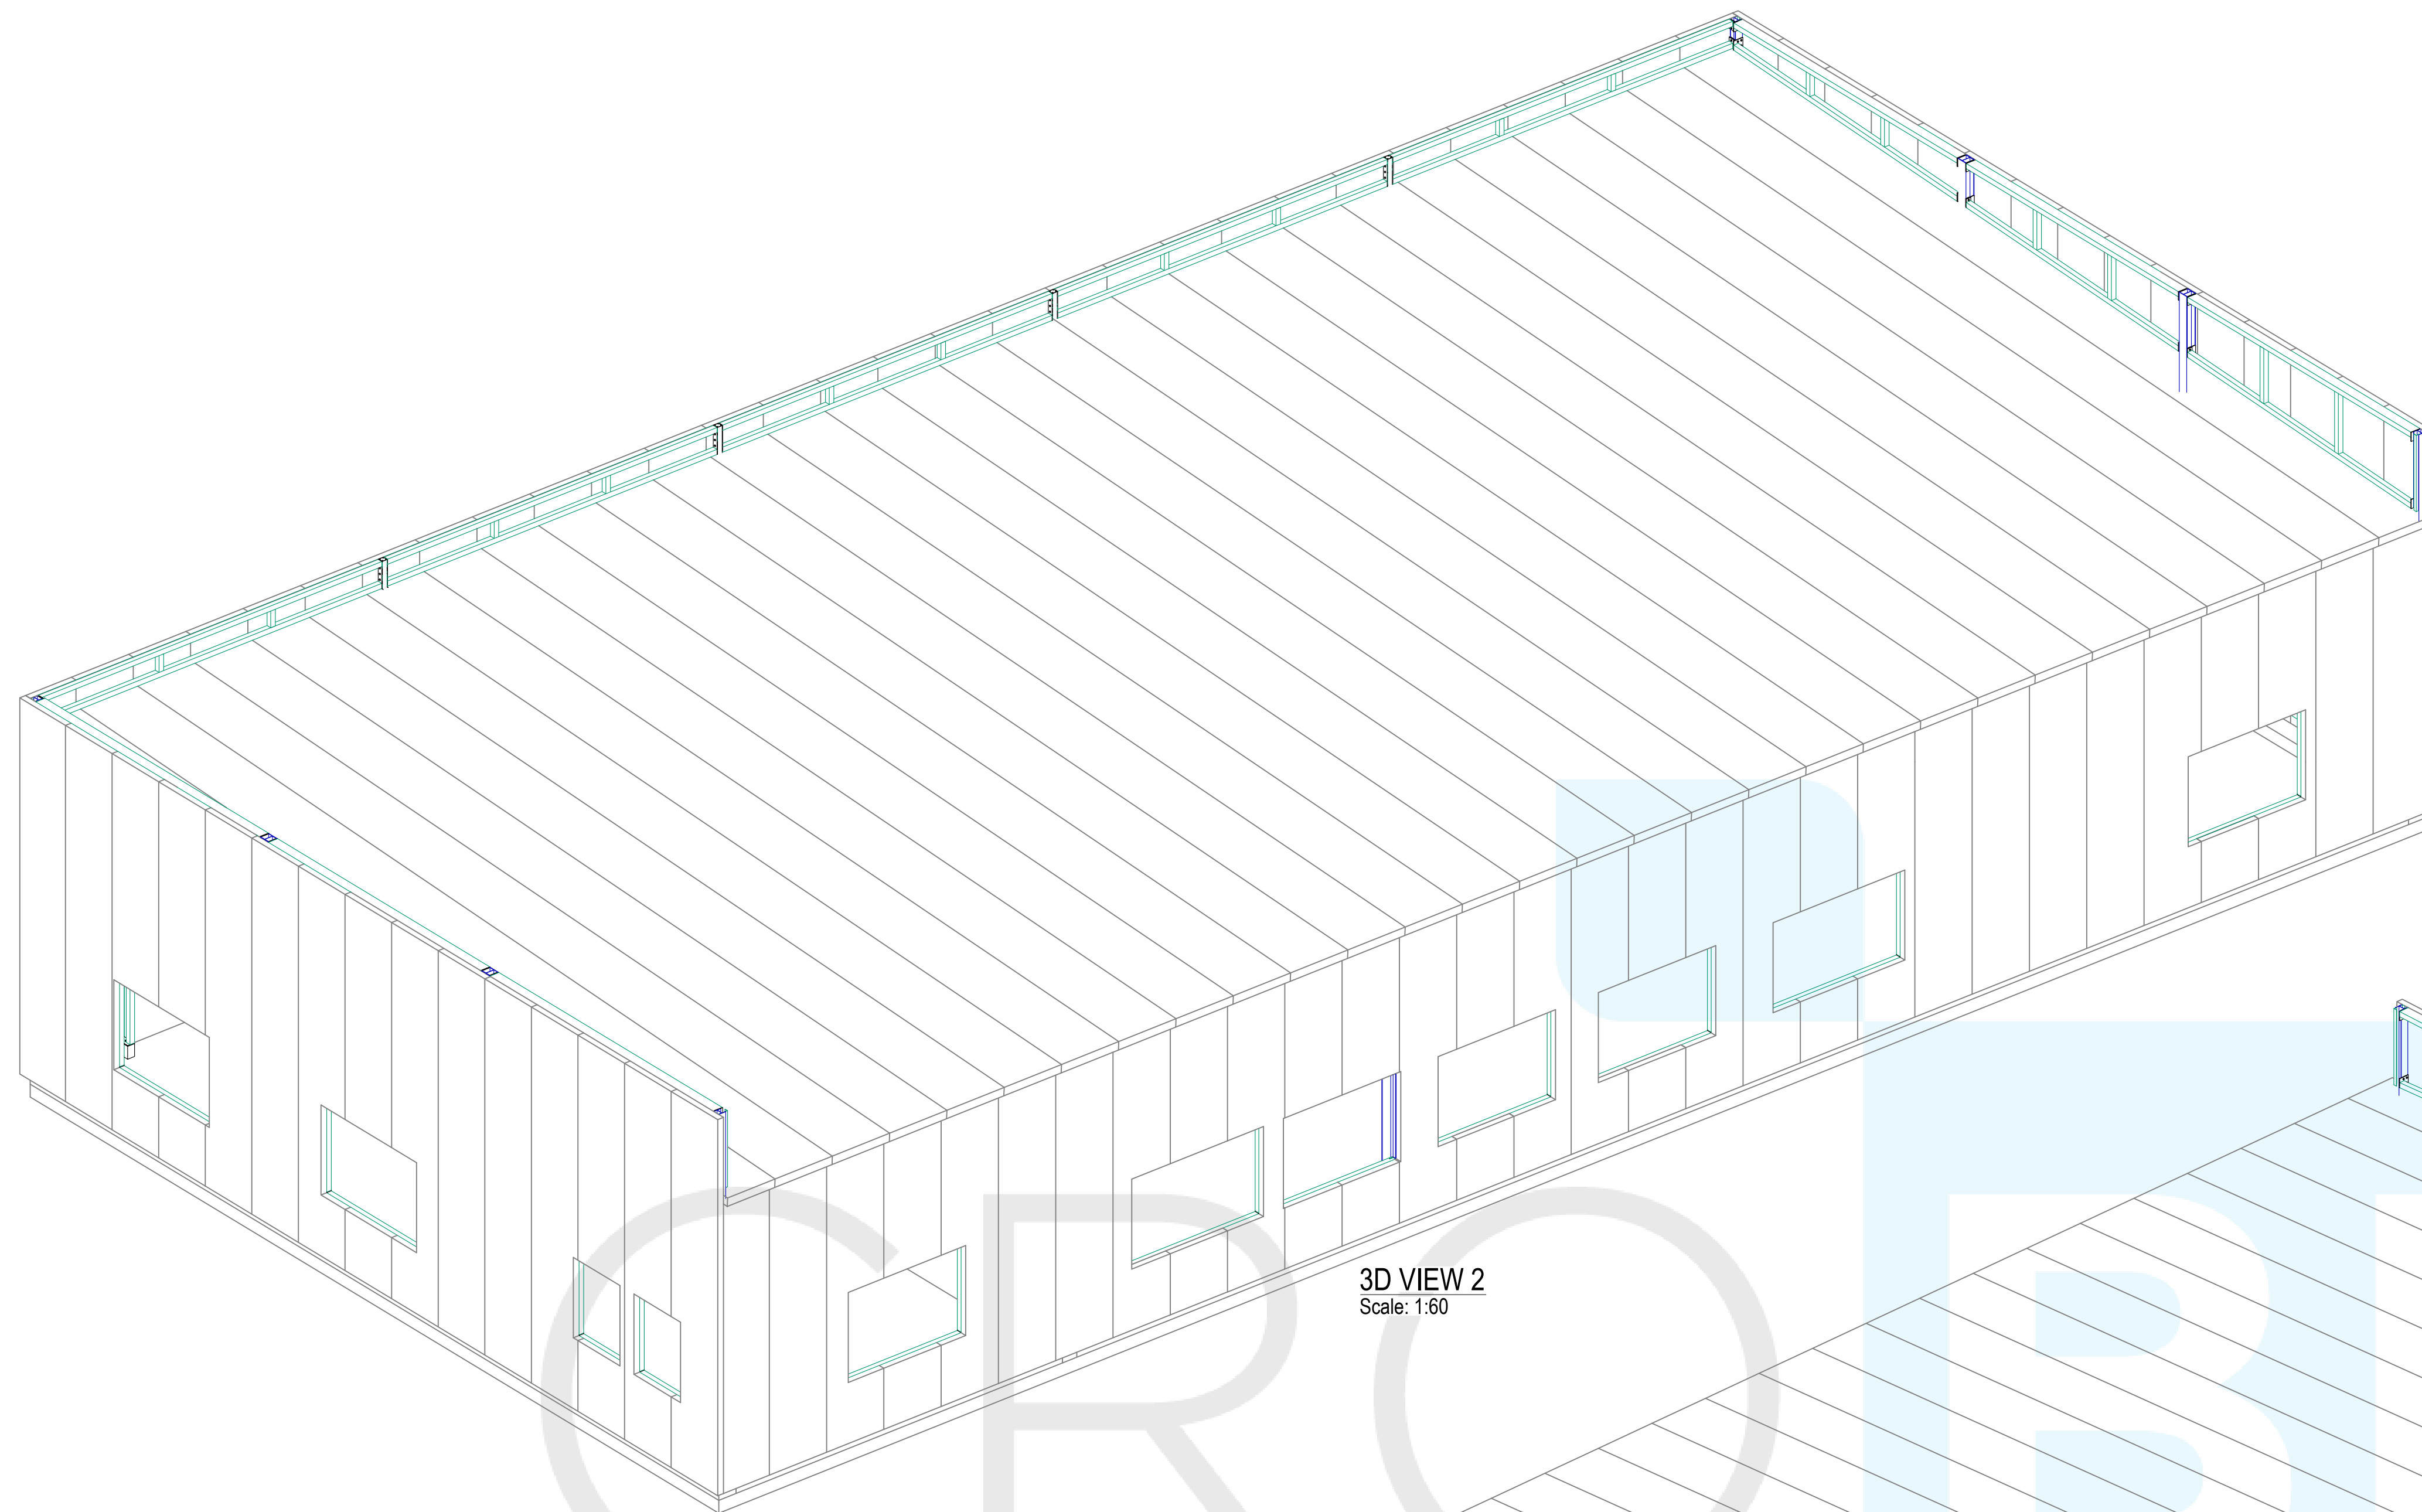


3D VIEW 2
Scale: 1:60

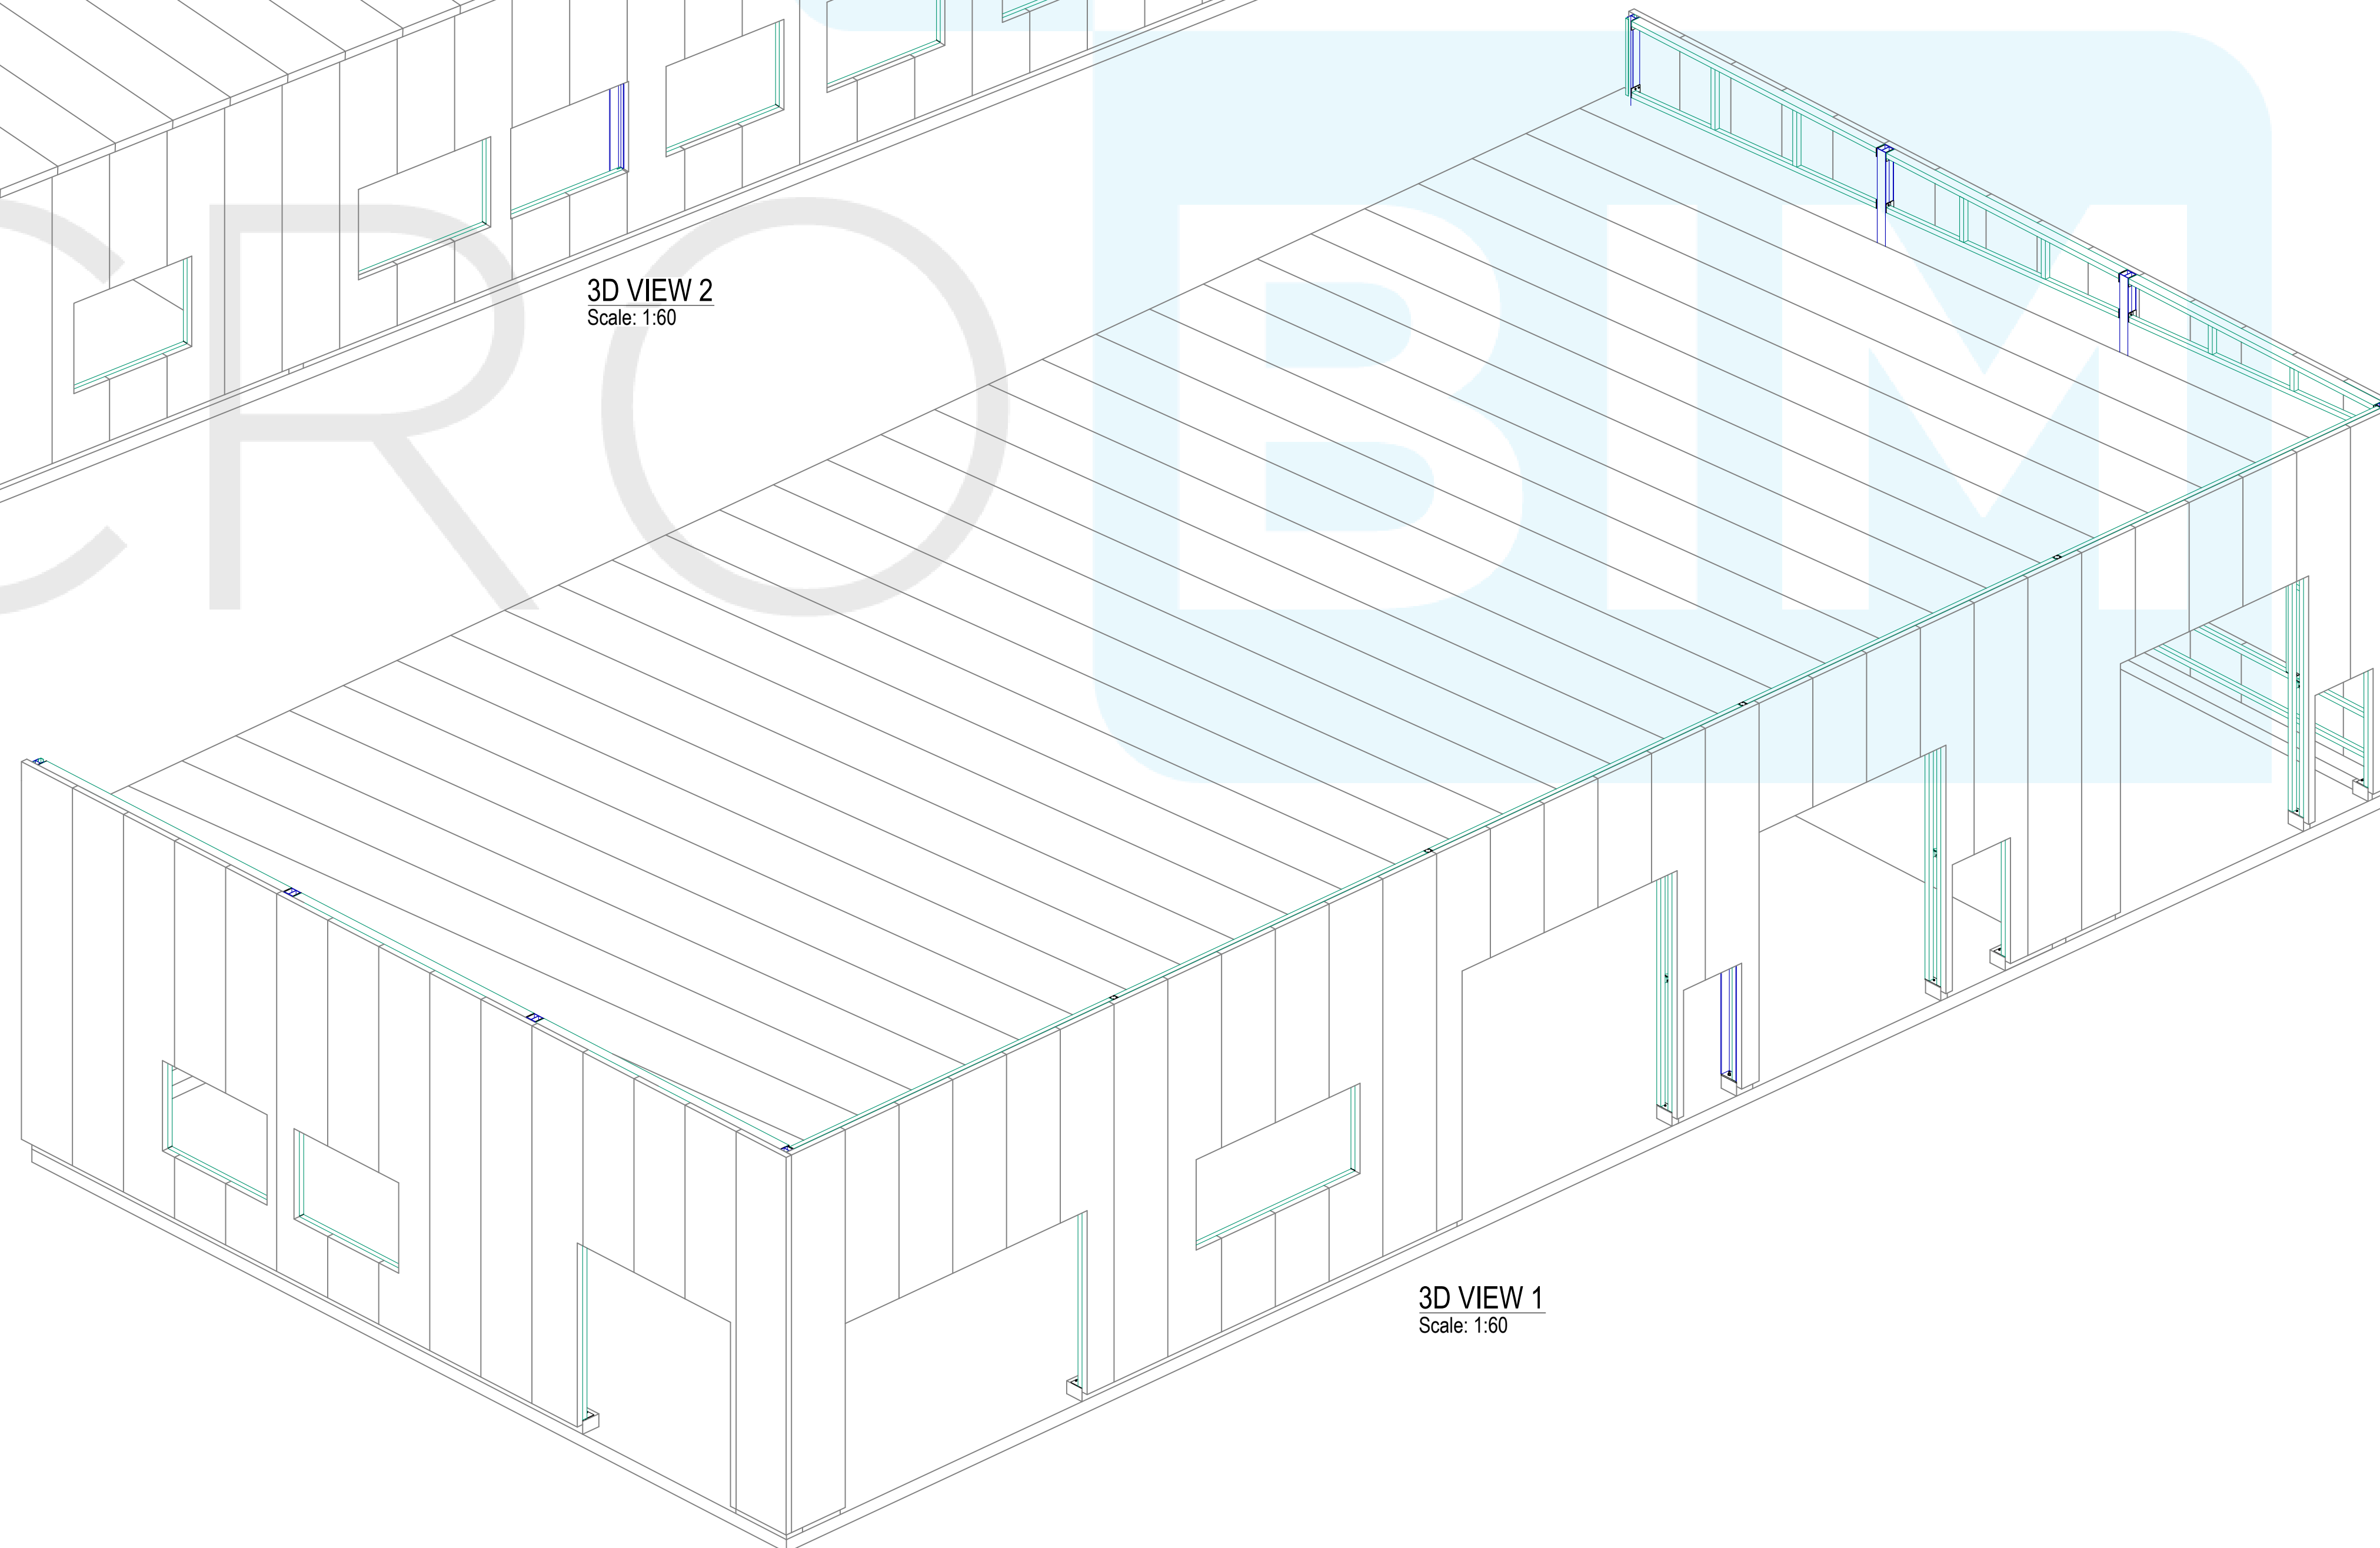


3D VIEW 1
Scale: 1:60

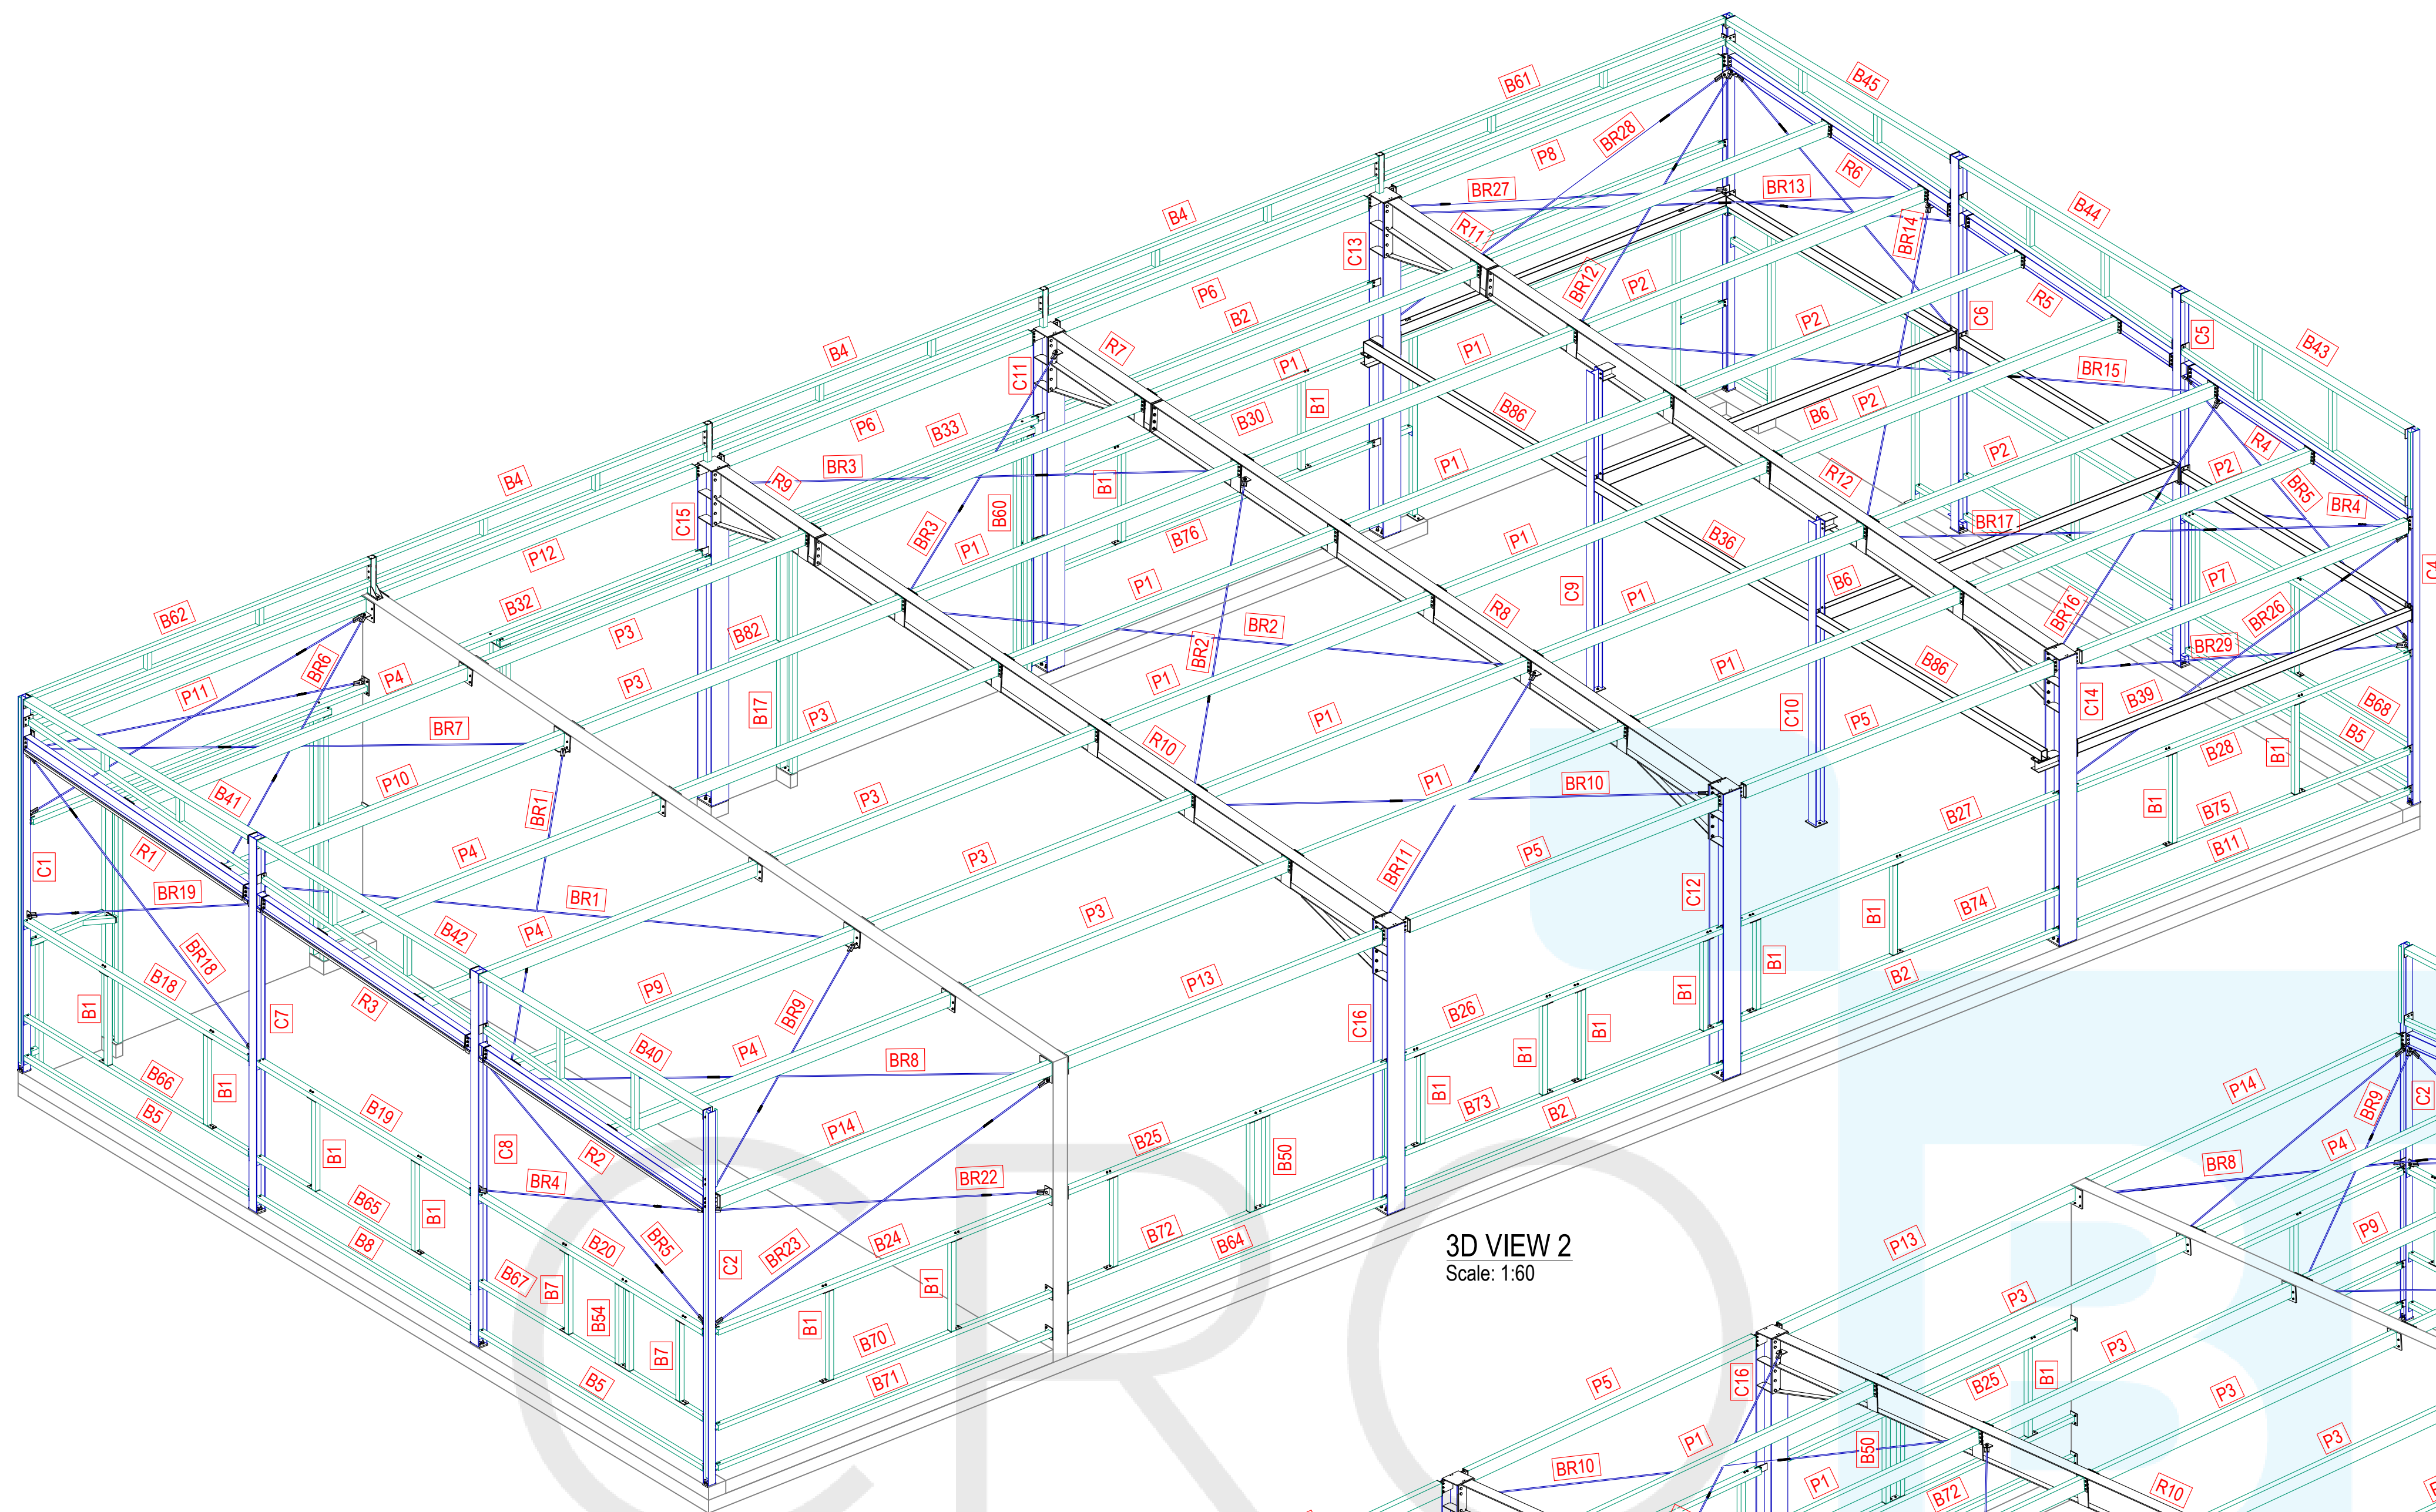


3D VIEW 2
Scale: 1:60

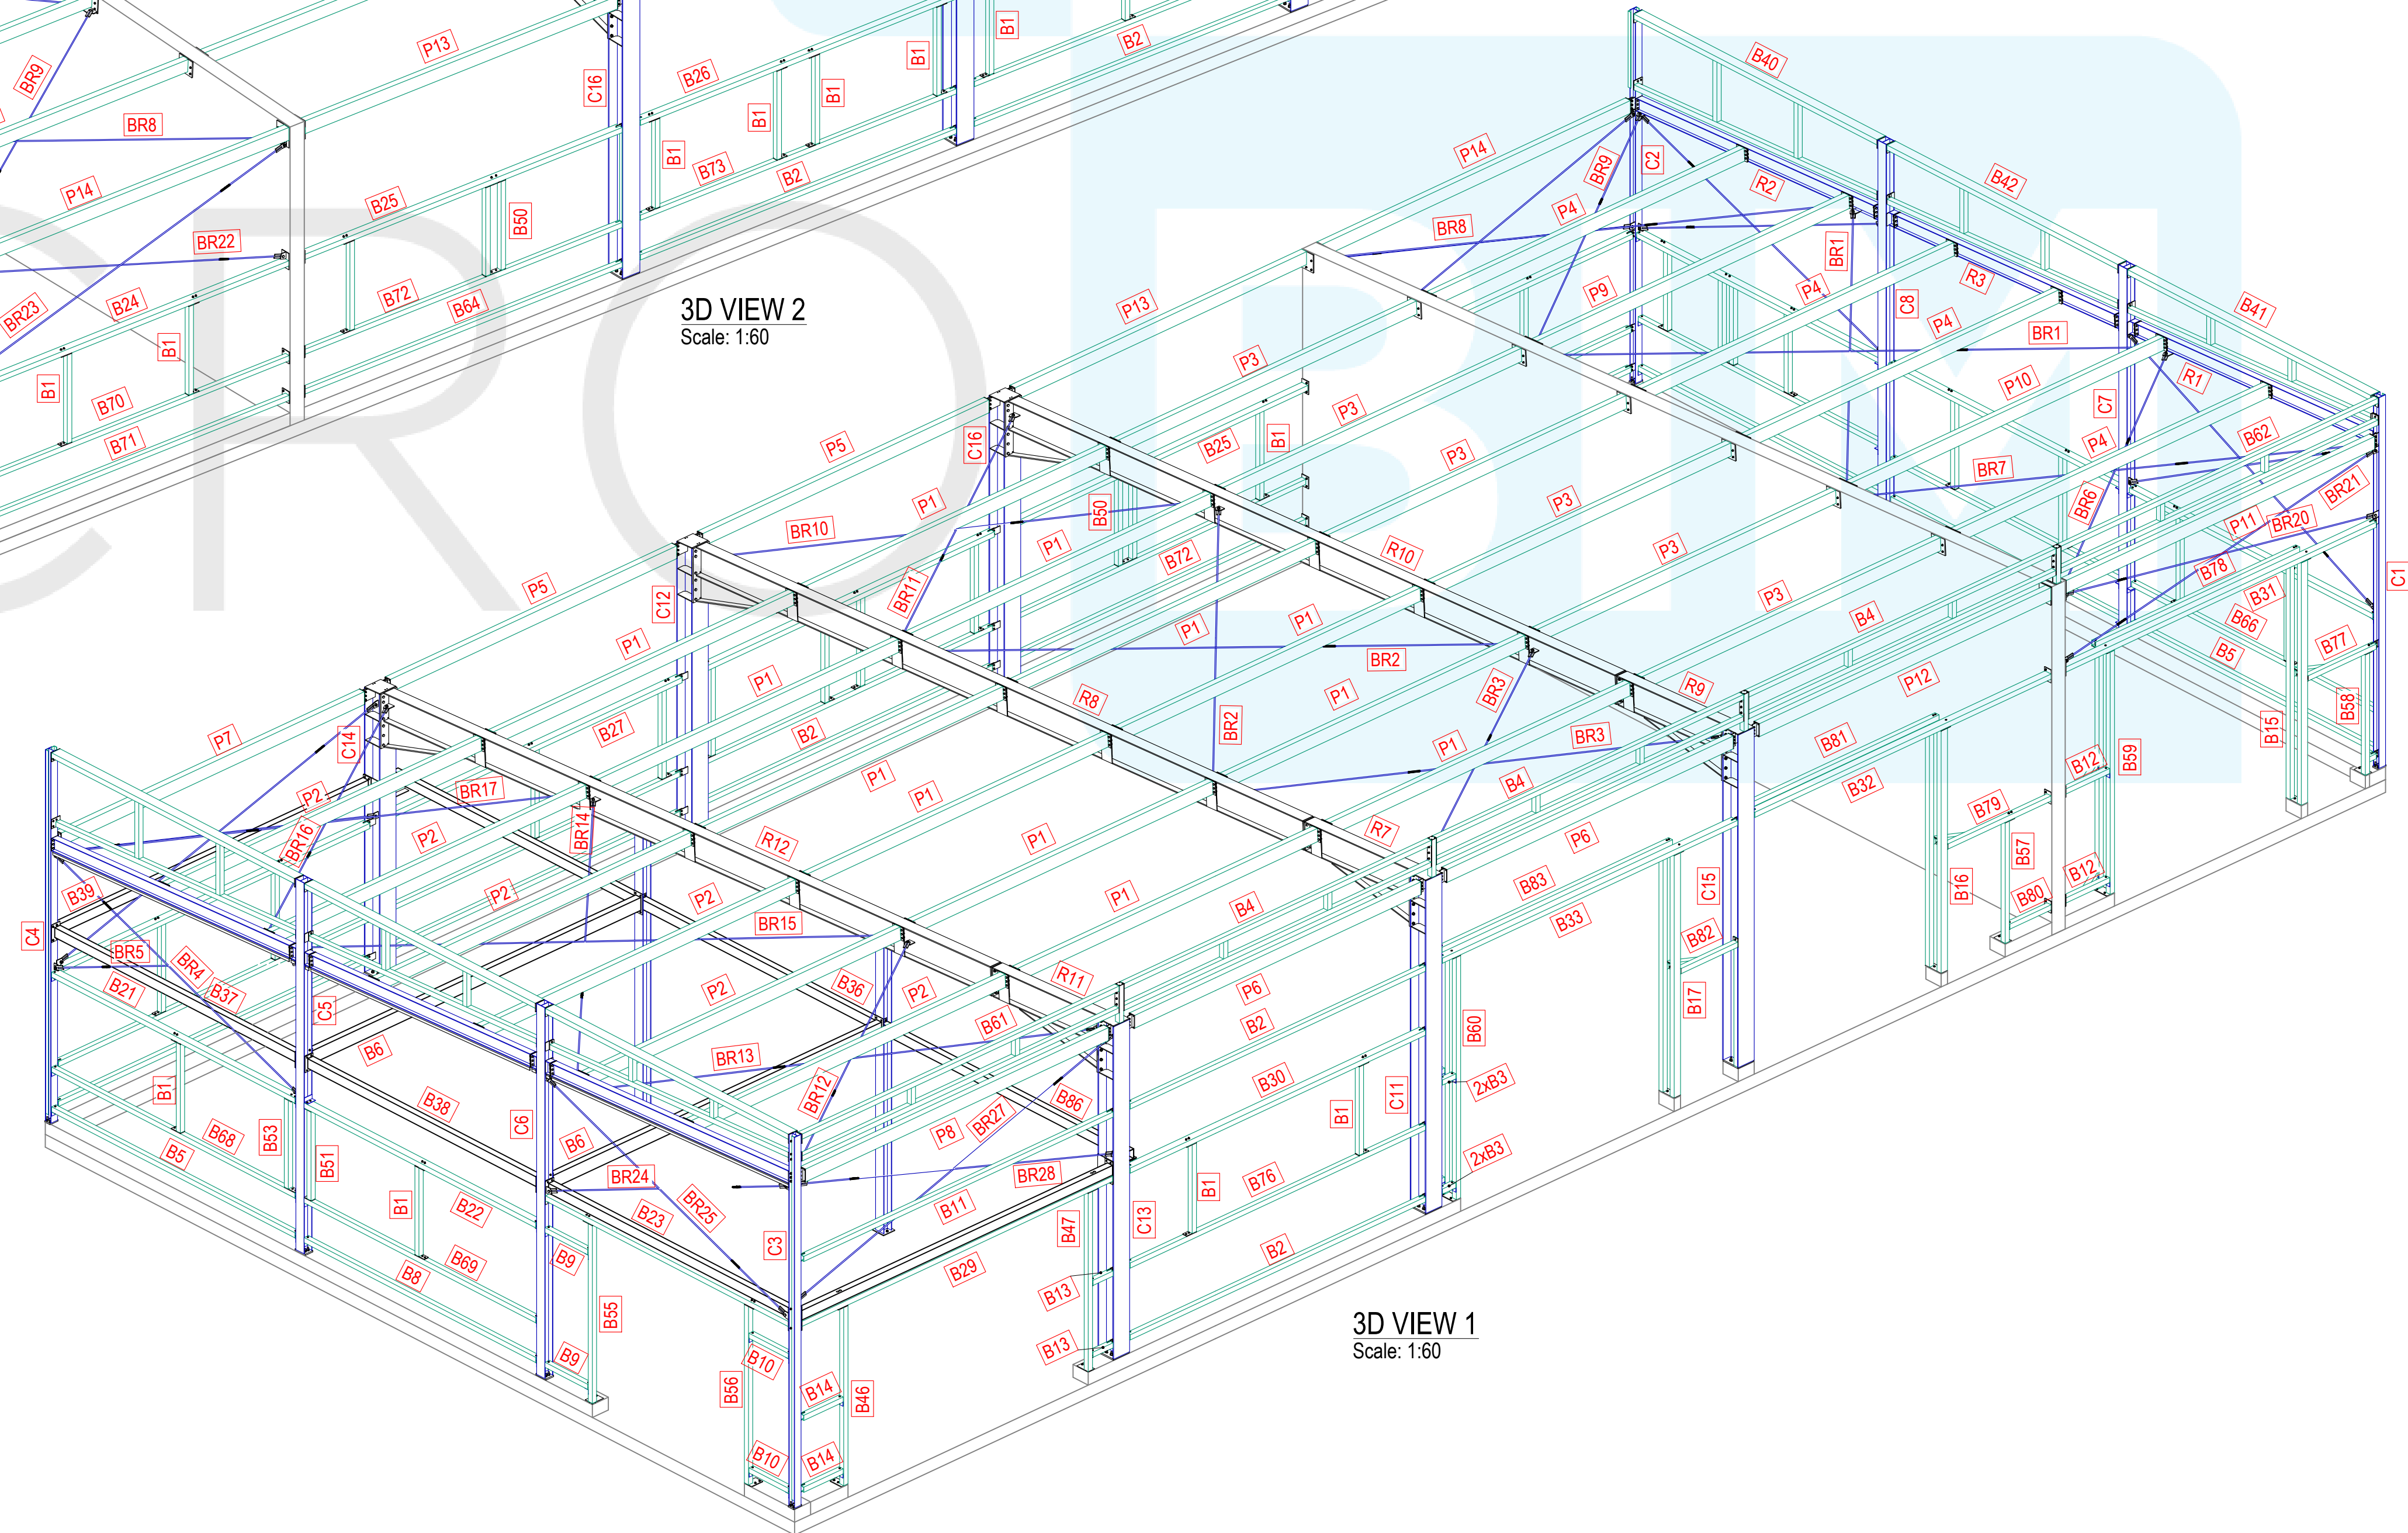


3D VIEW 1
Scale: 1:60

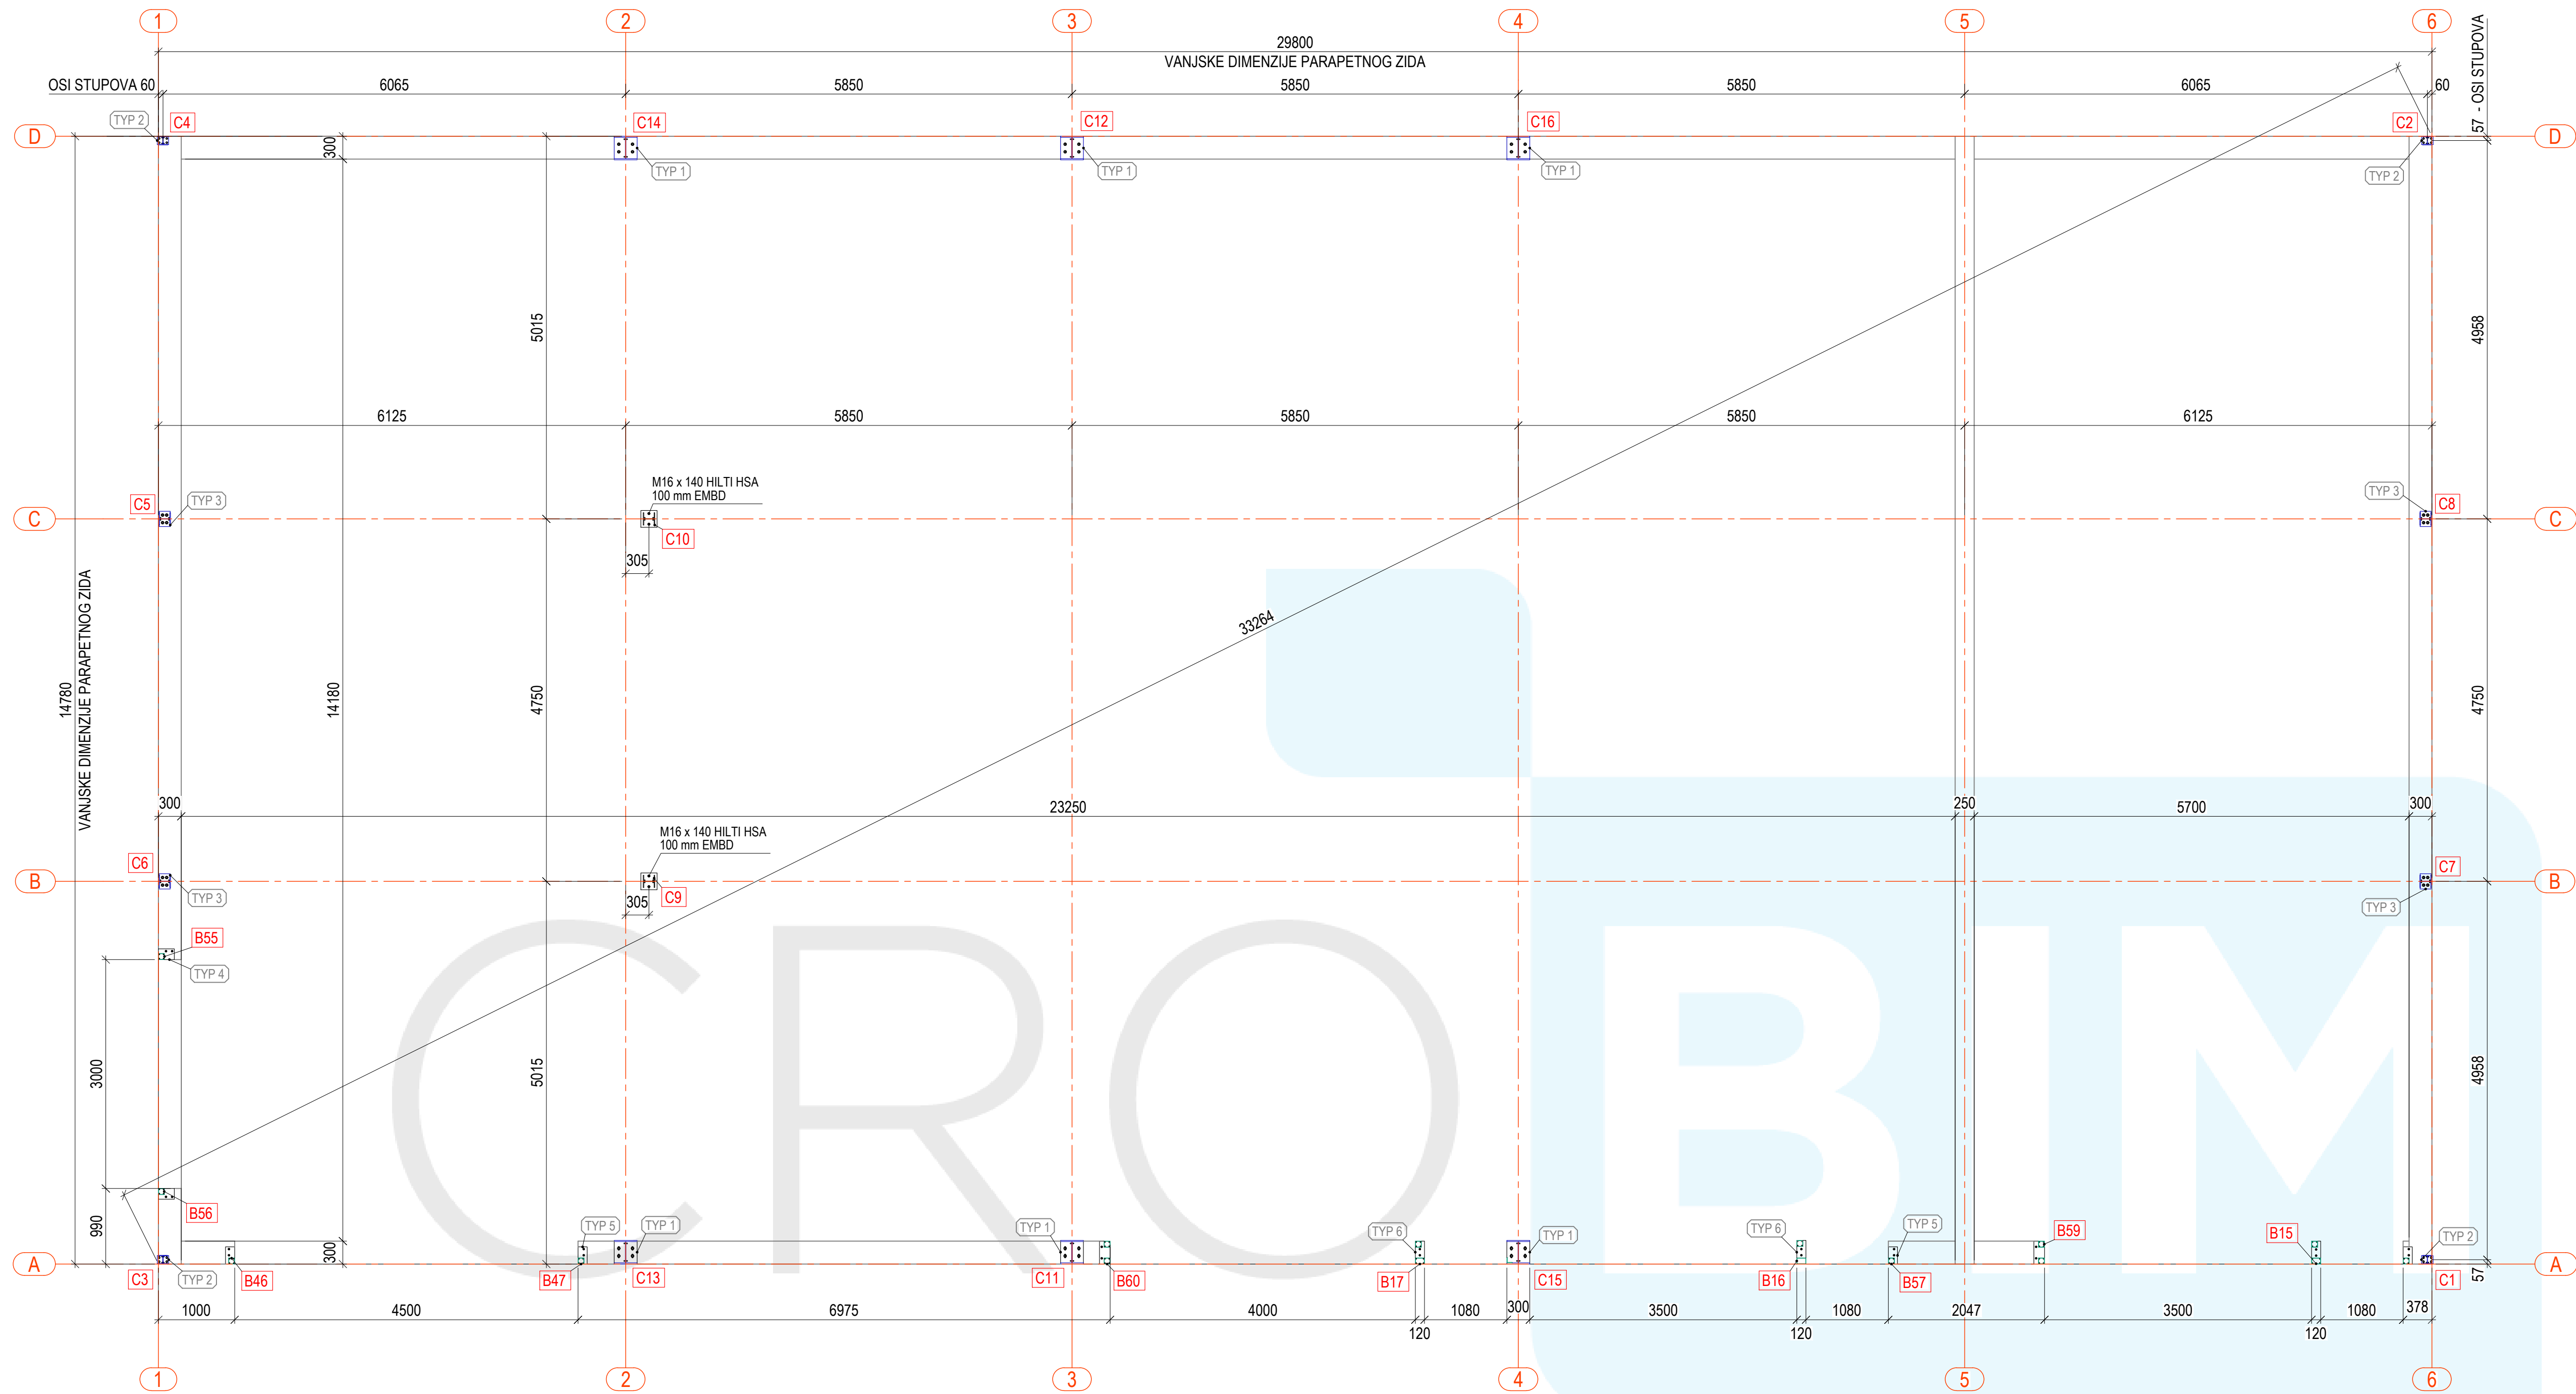


TLOCRT BETONA NA RAZINI +0.00
Scale: 1:50

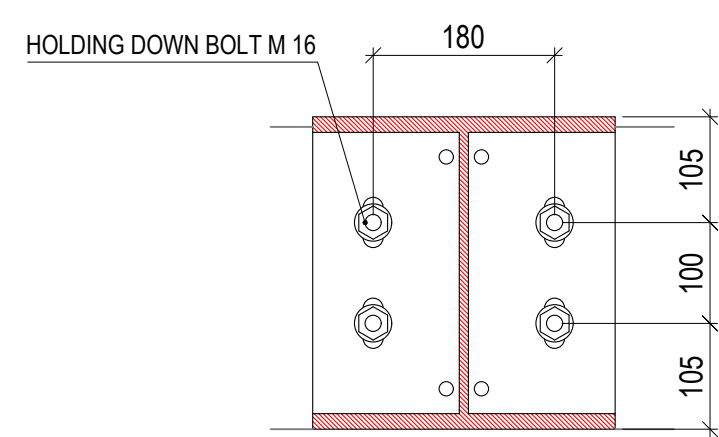


BASE PLATE TYP 1
Scale: 1:7.5

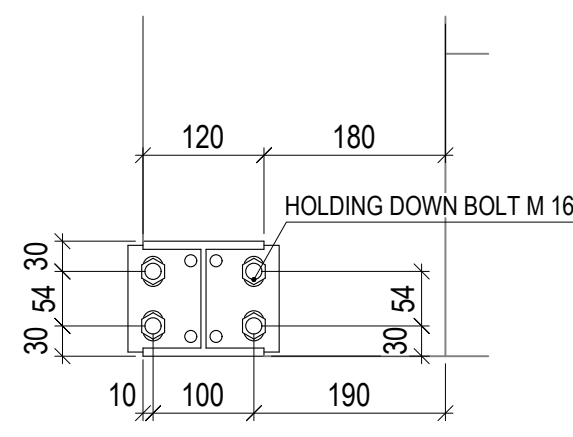


BASE PLATE TYP 2
Scale: 1:7.5

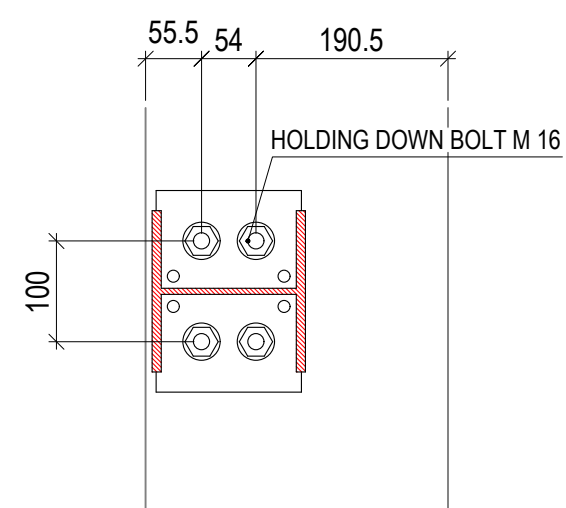


BASE PLATE TYP 3
Scale: 1:7.5

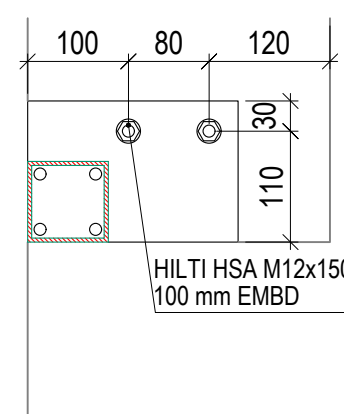


BASE PLATE TYP 4
Scale: 1:7.5

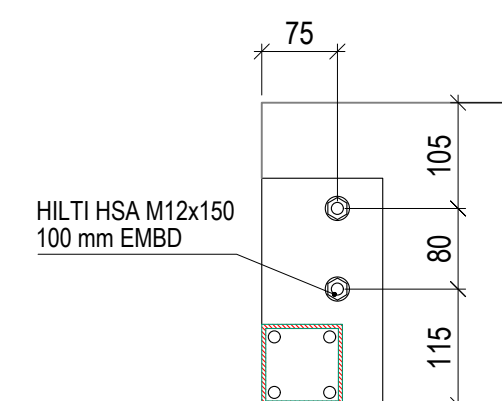


BASE PLATE TYP 5
Scale: 1:7.5

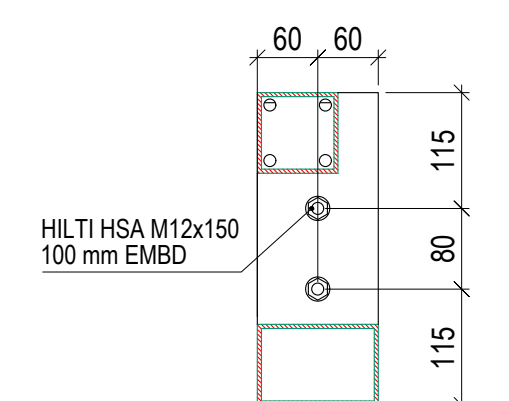


BASE PLATE TYP 6
Scale: 1:7.5

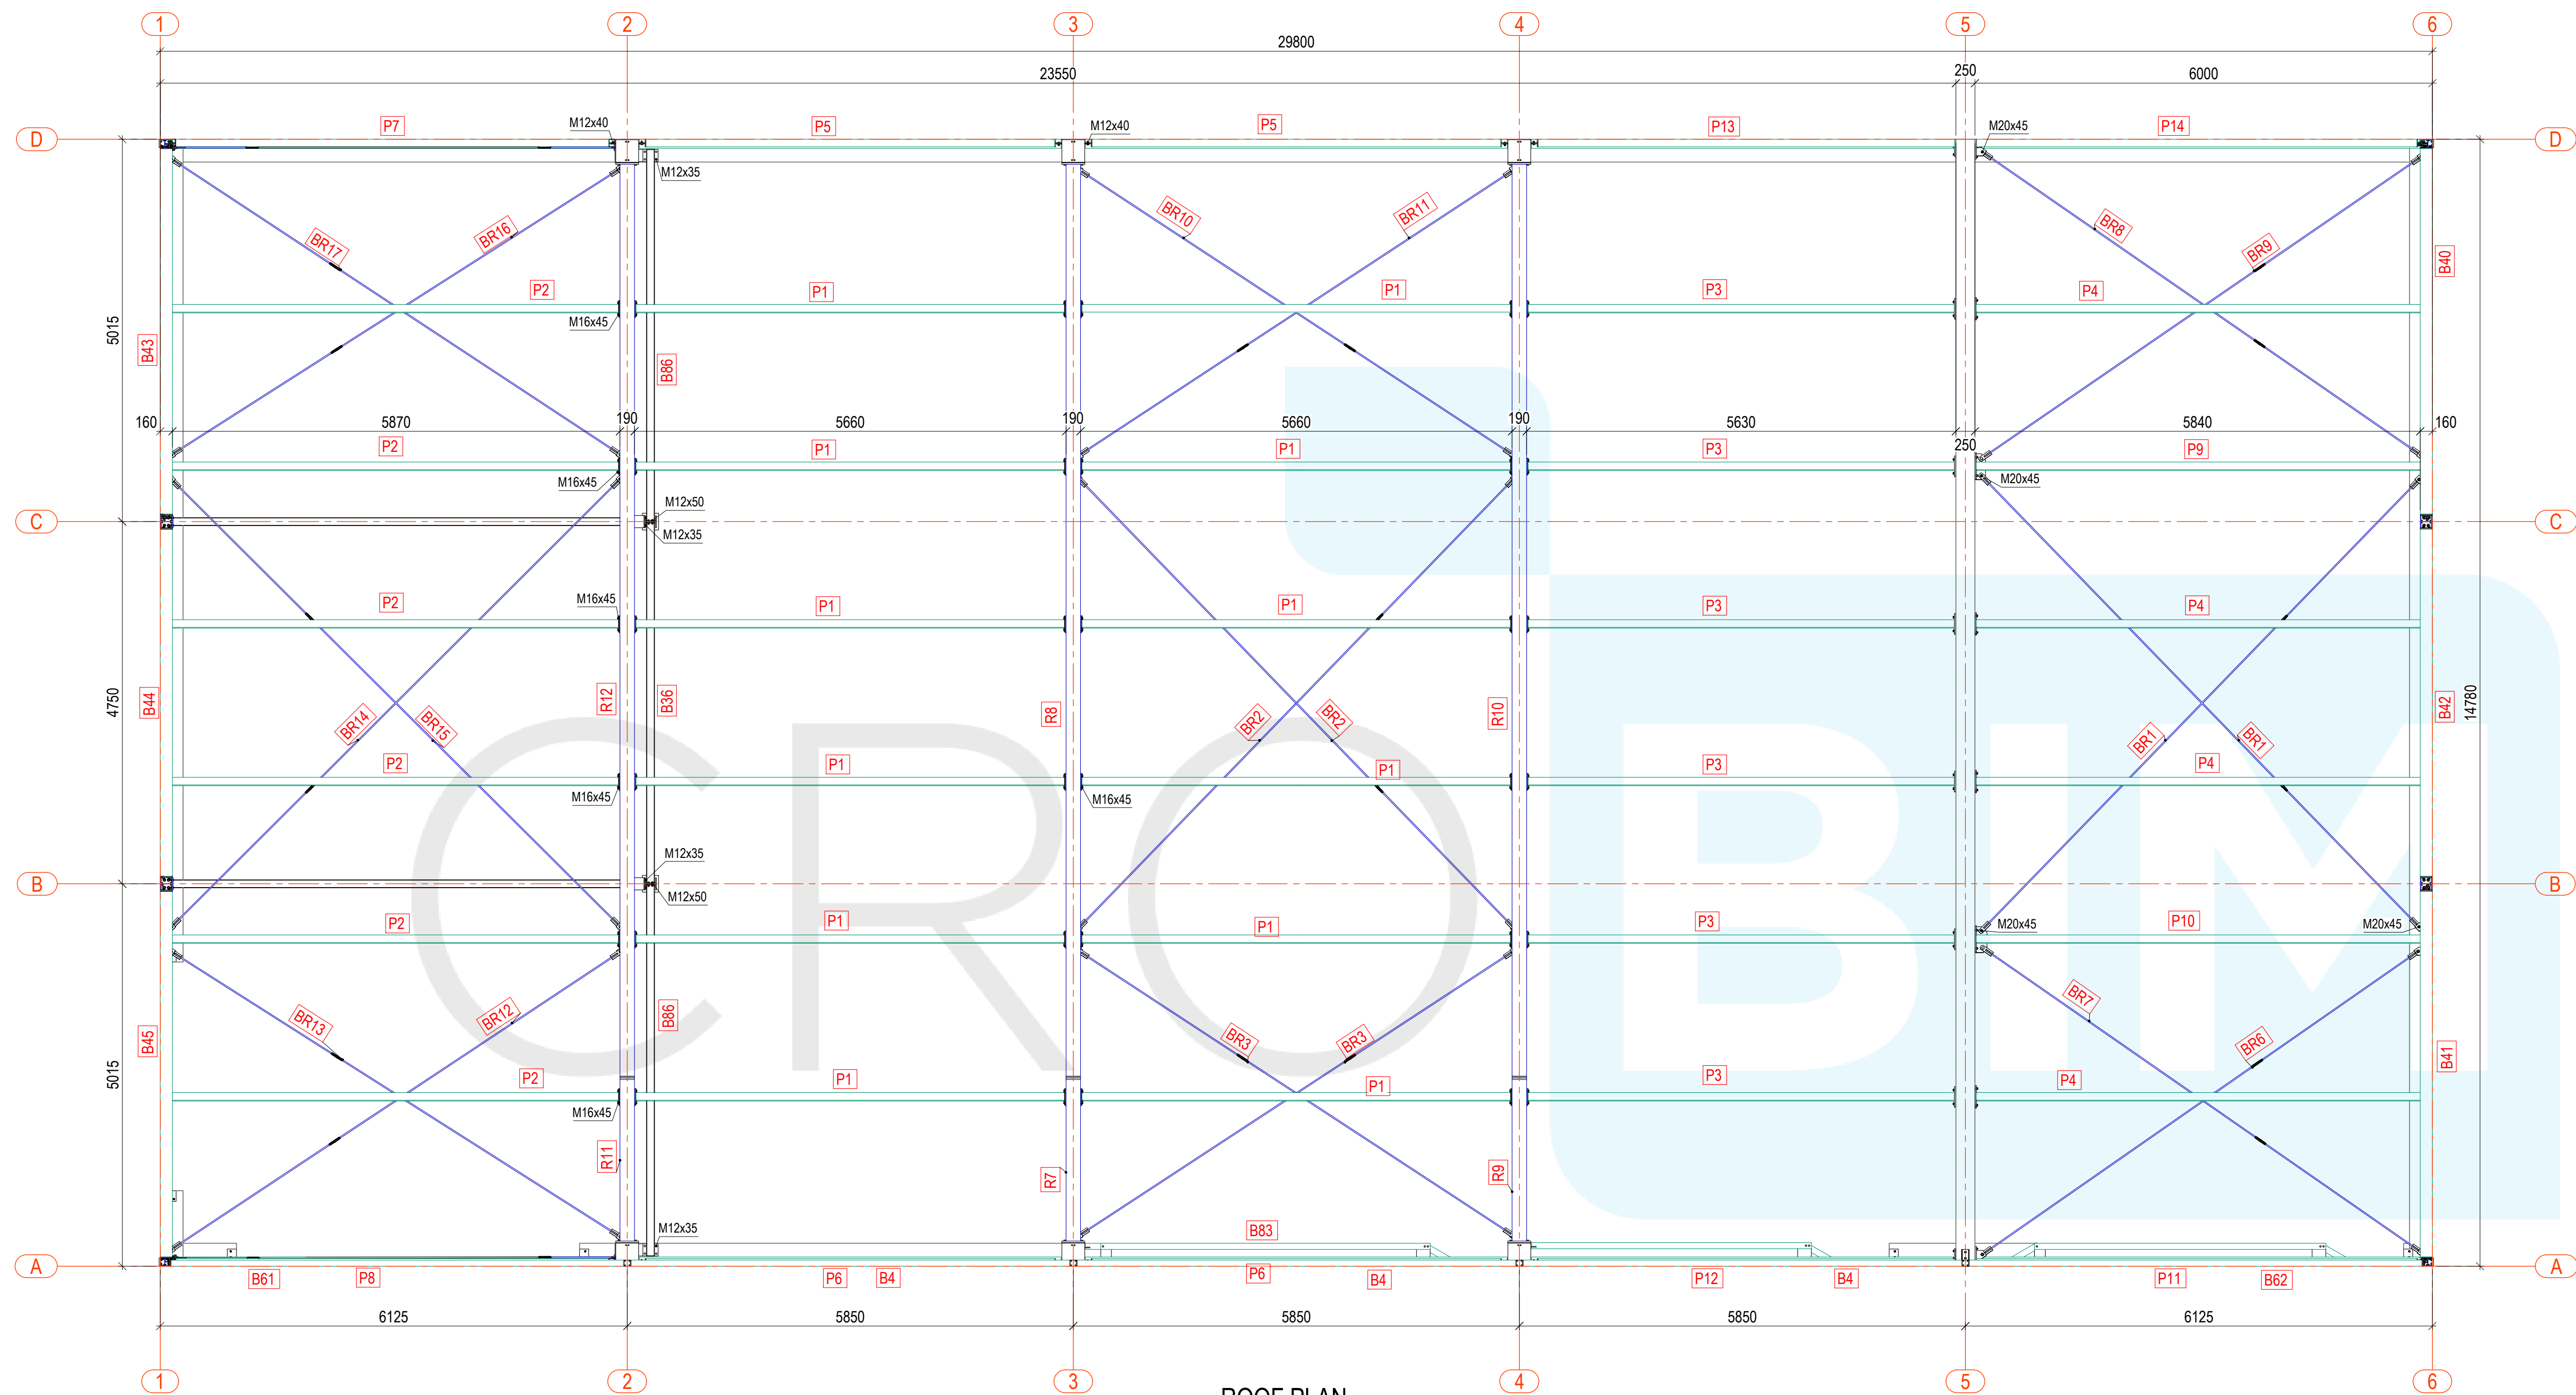


ROOF PLAN
Scale: 1:50

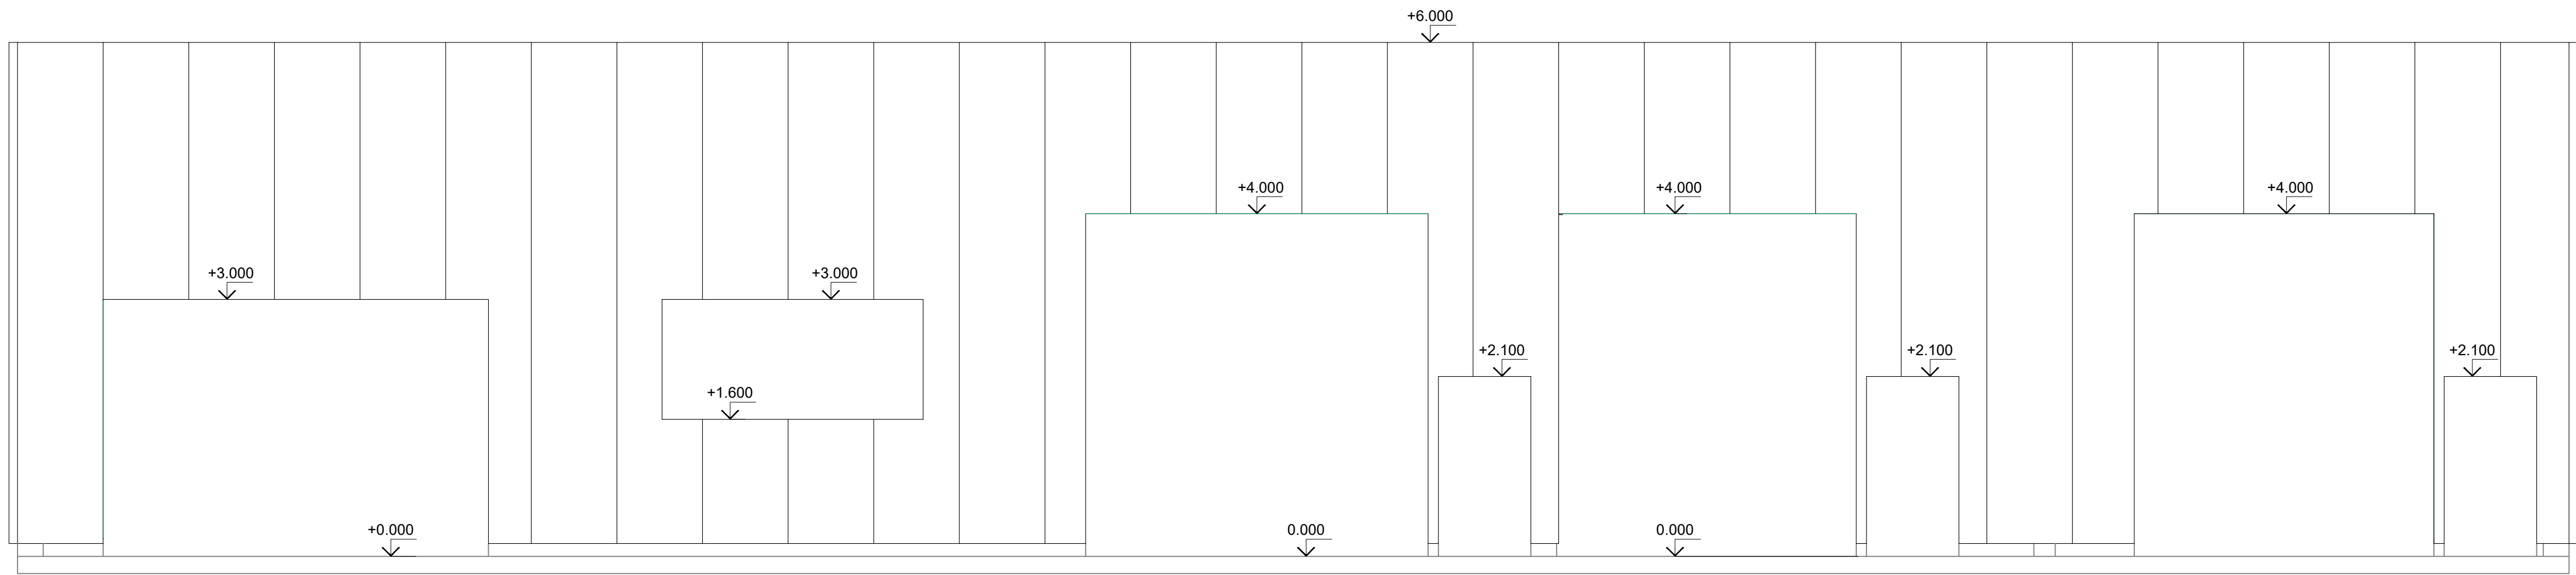


FASADA 1
Scale: 1:50

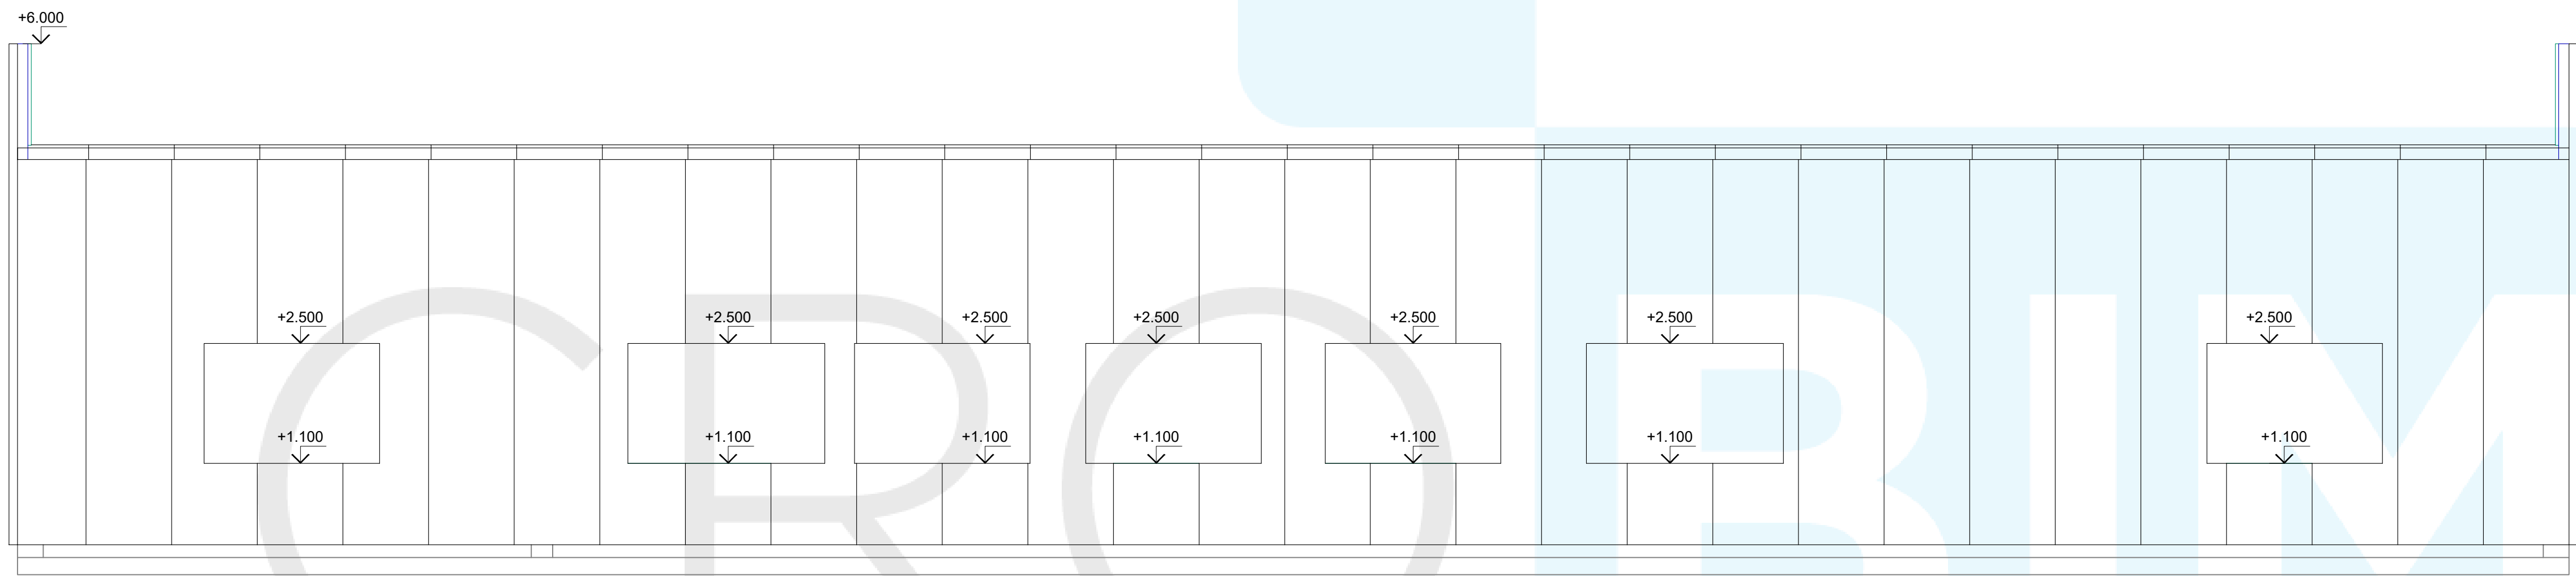


FASADA 3
Scale: 1:50

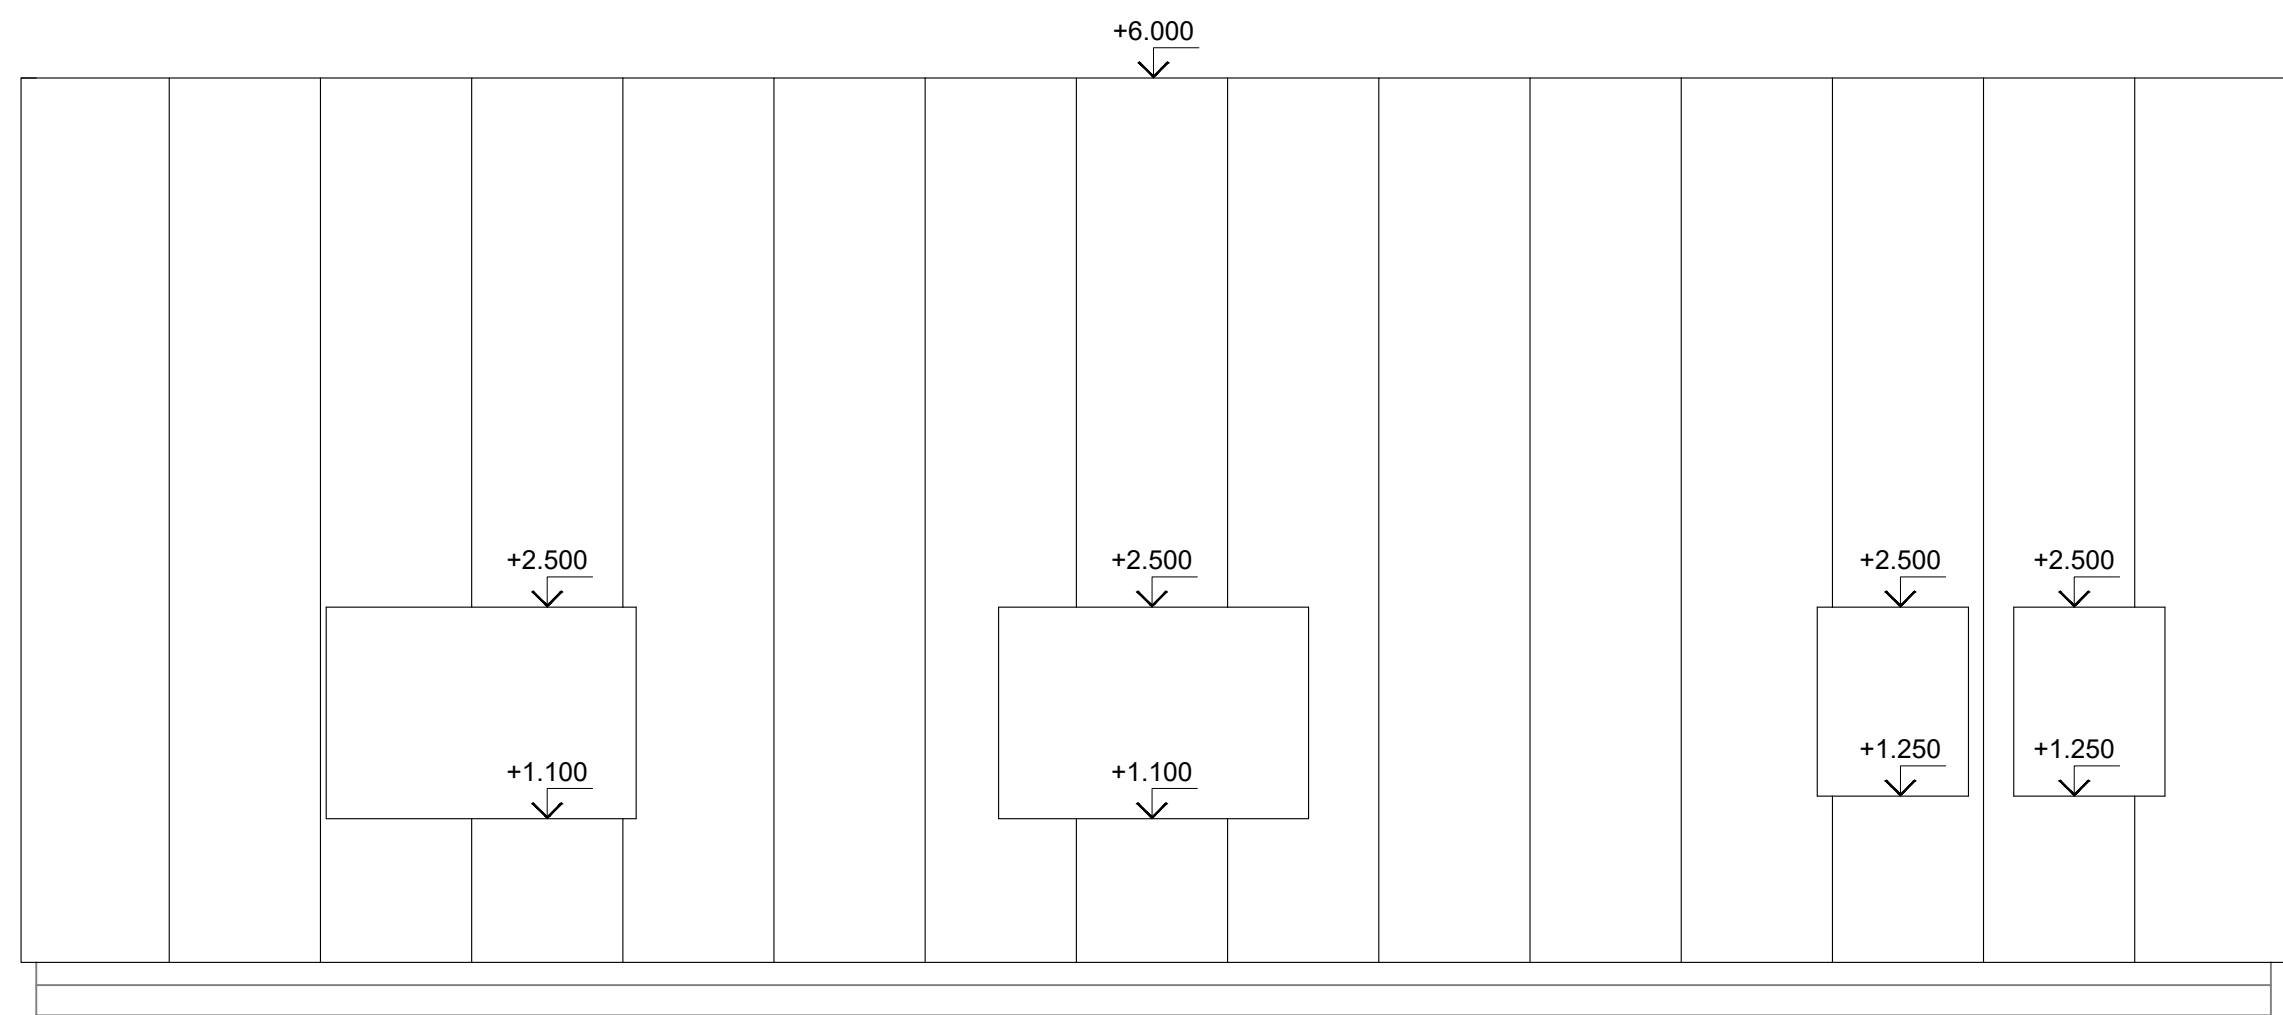


FASADA 2
Scale: 1:50

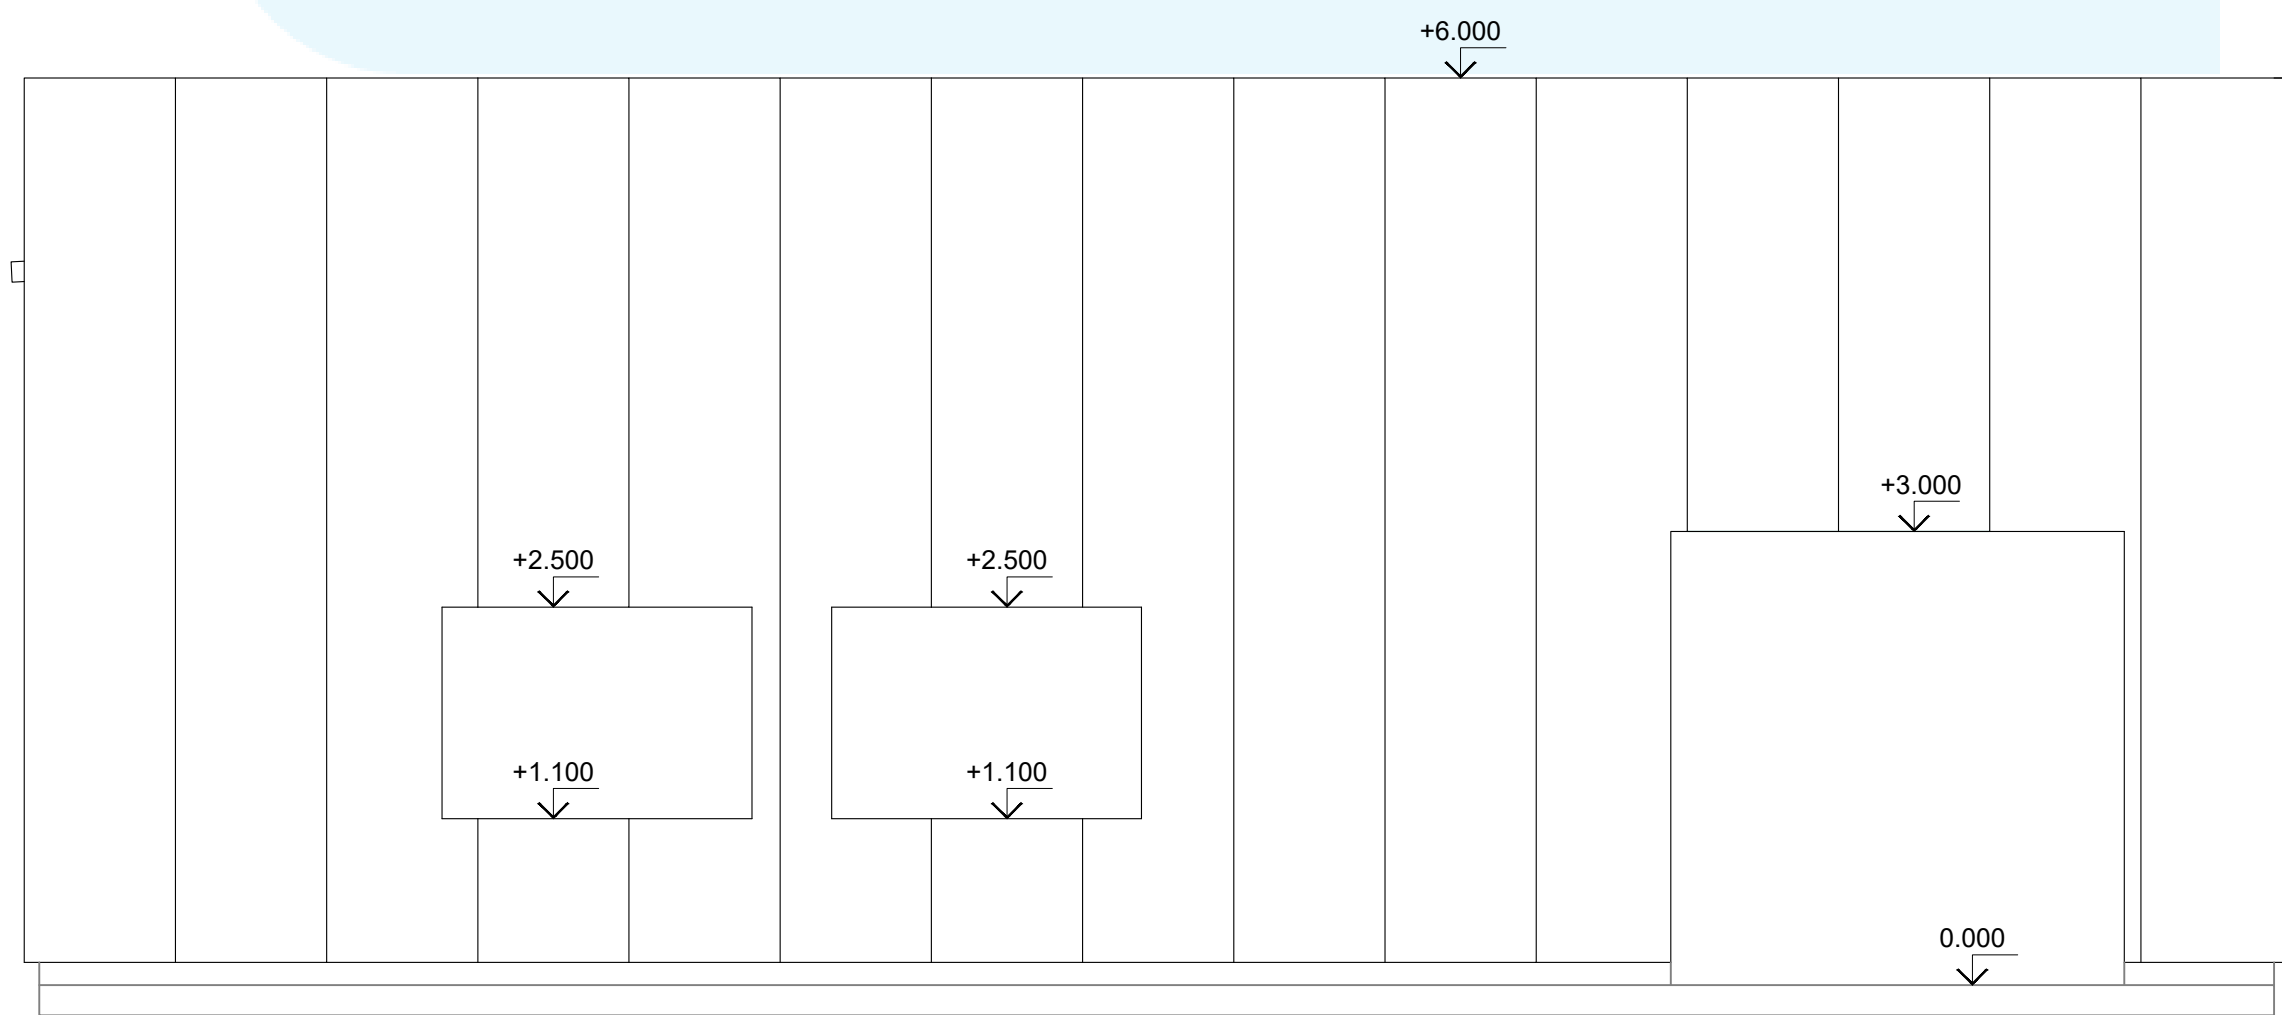


FASADA 4
Scale: 1:50

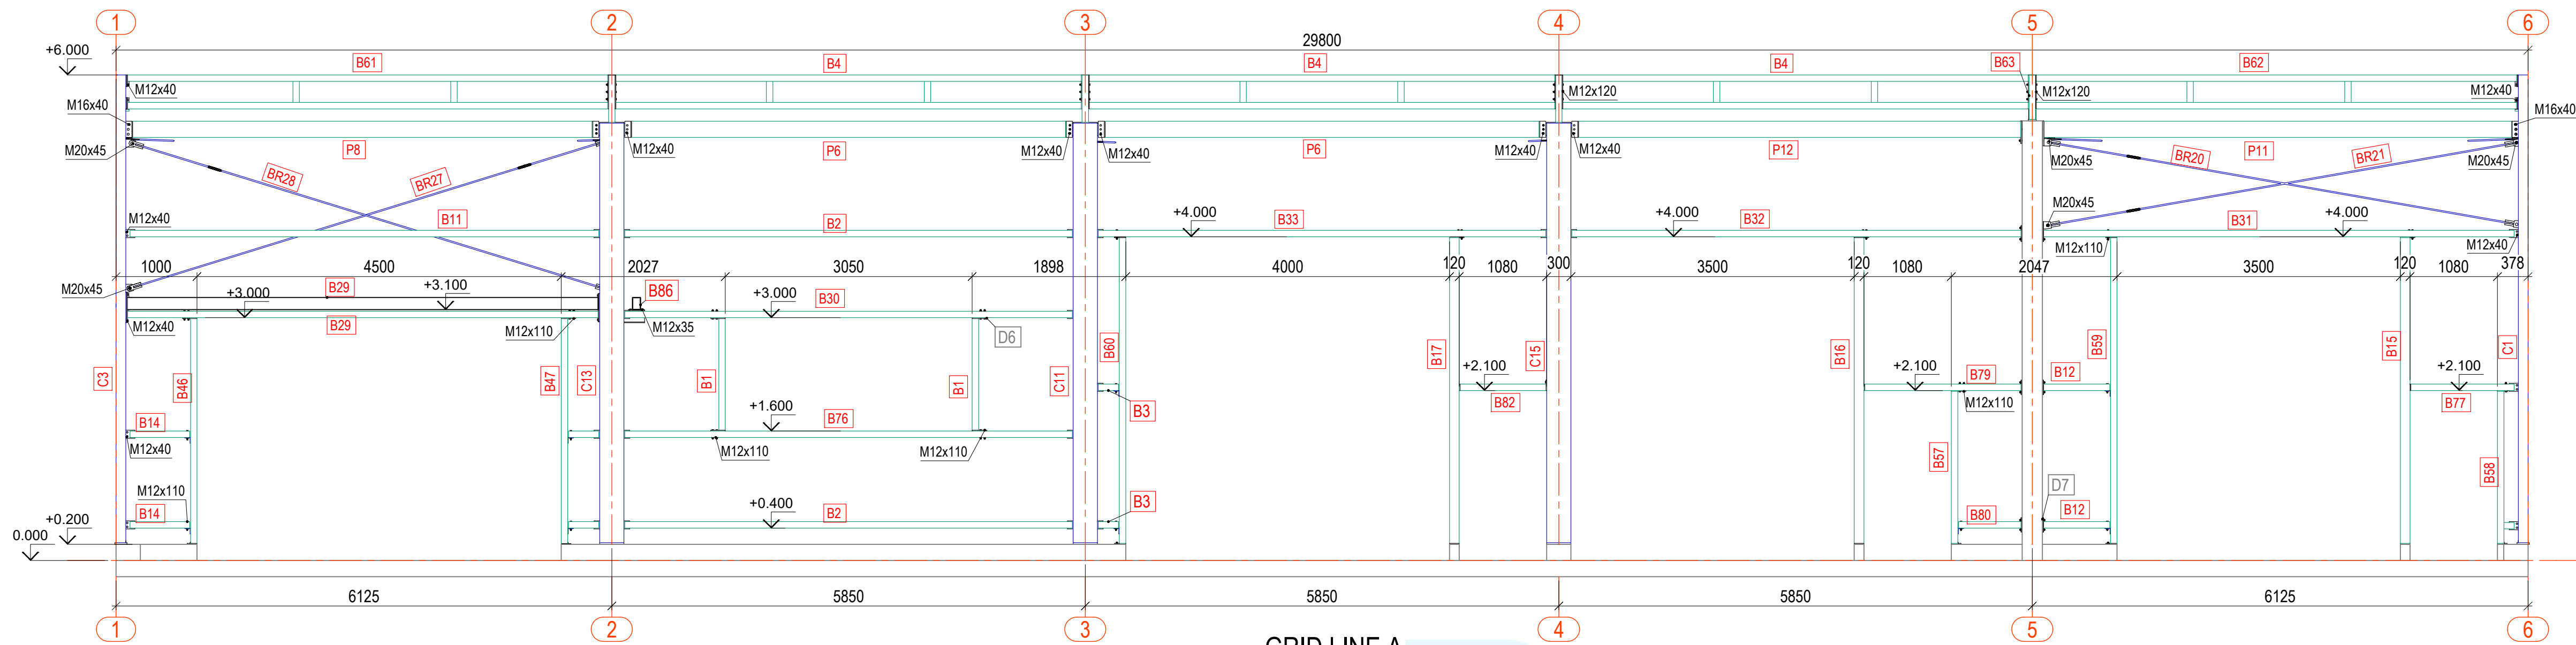


GRID LINE A
Scale: 1:50

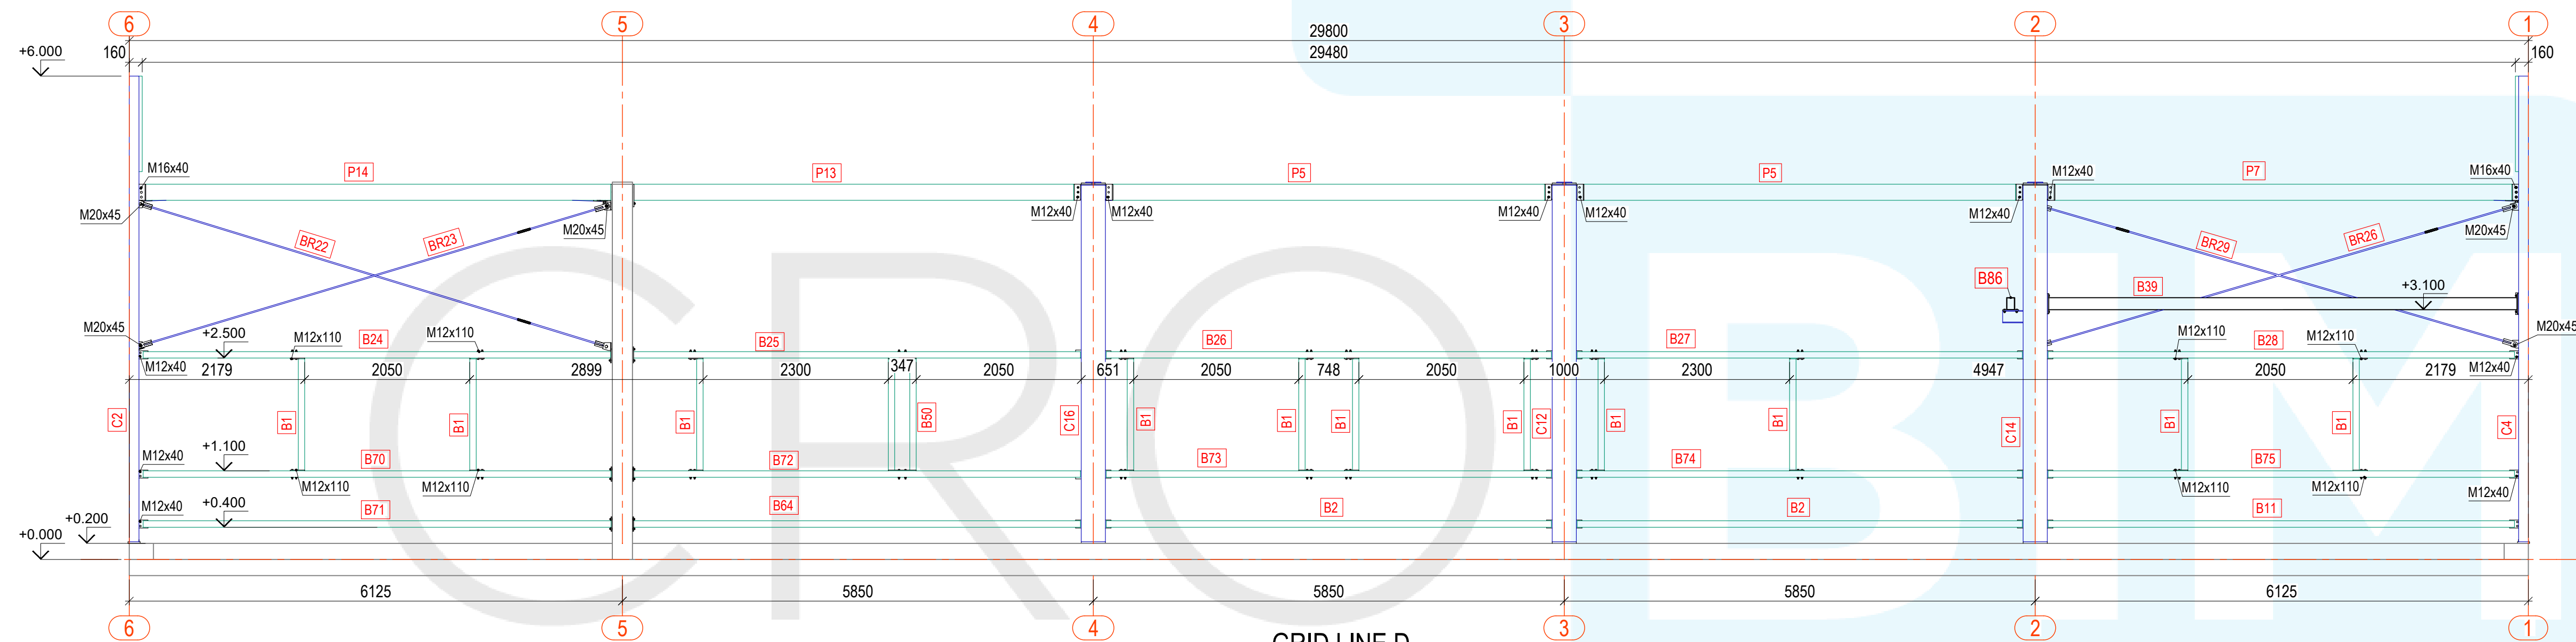



GRID LINE D
Scale: 1:50












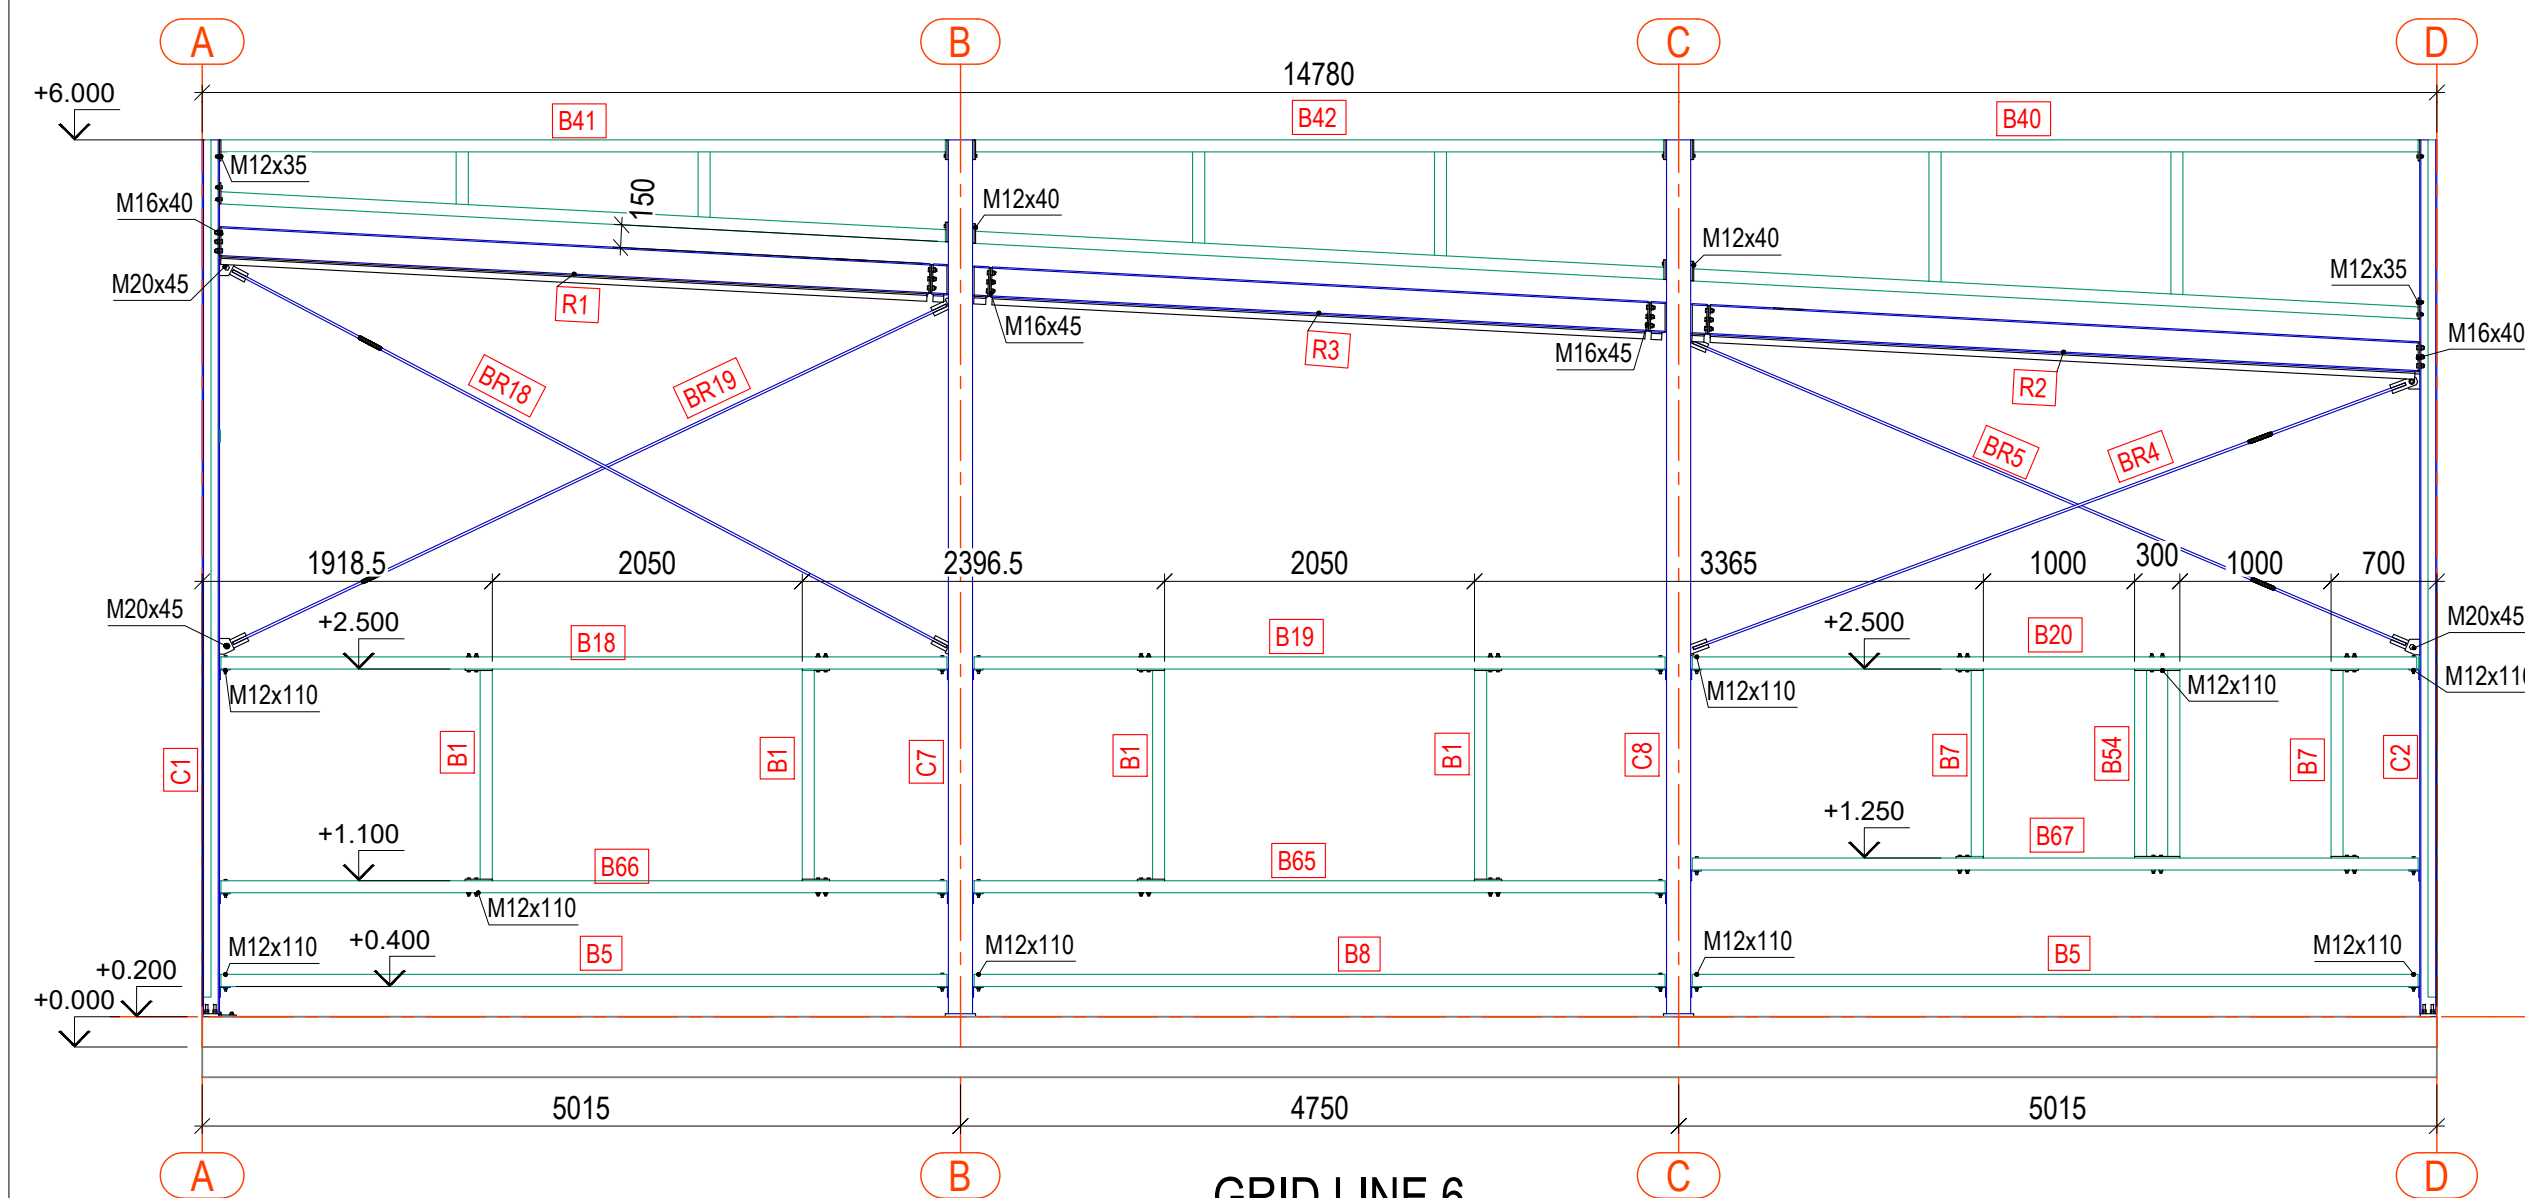



GRID LINE 6
Scale: 1:50

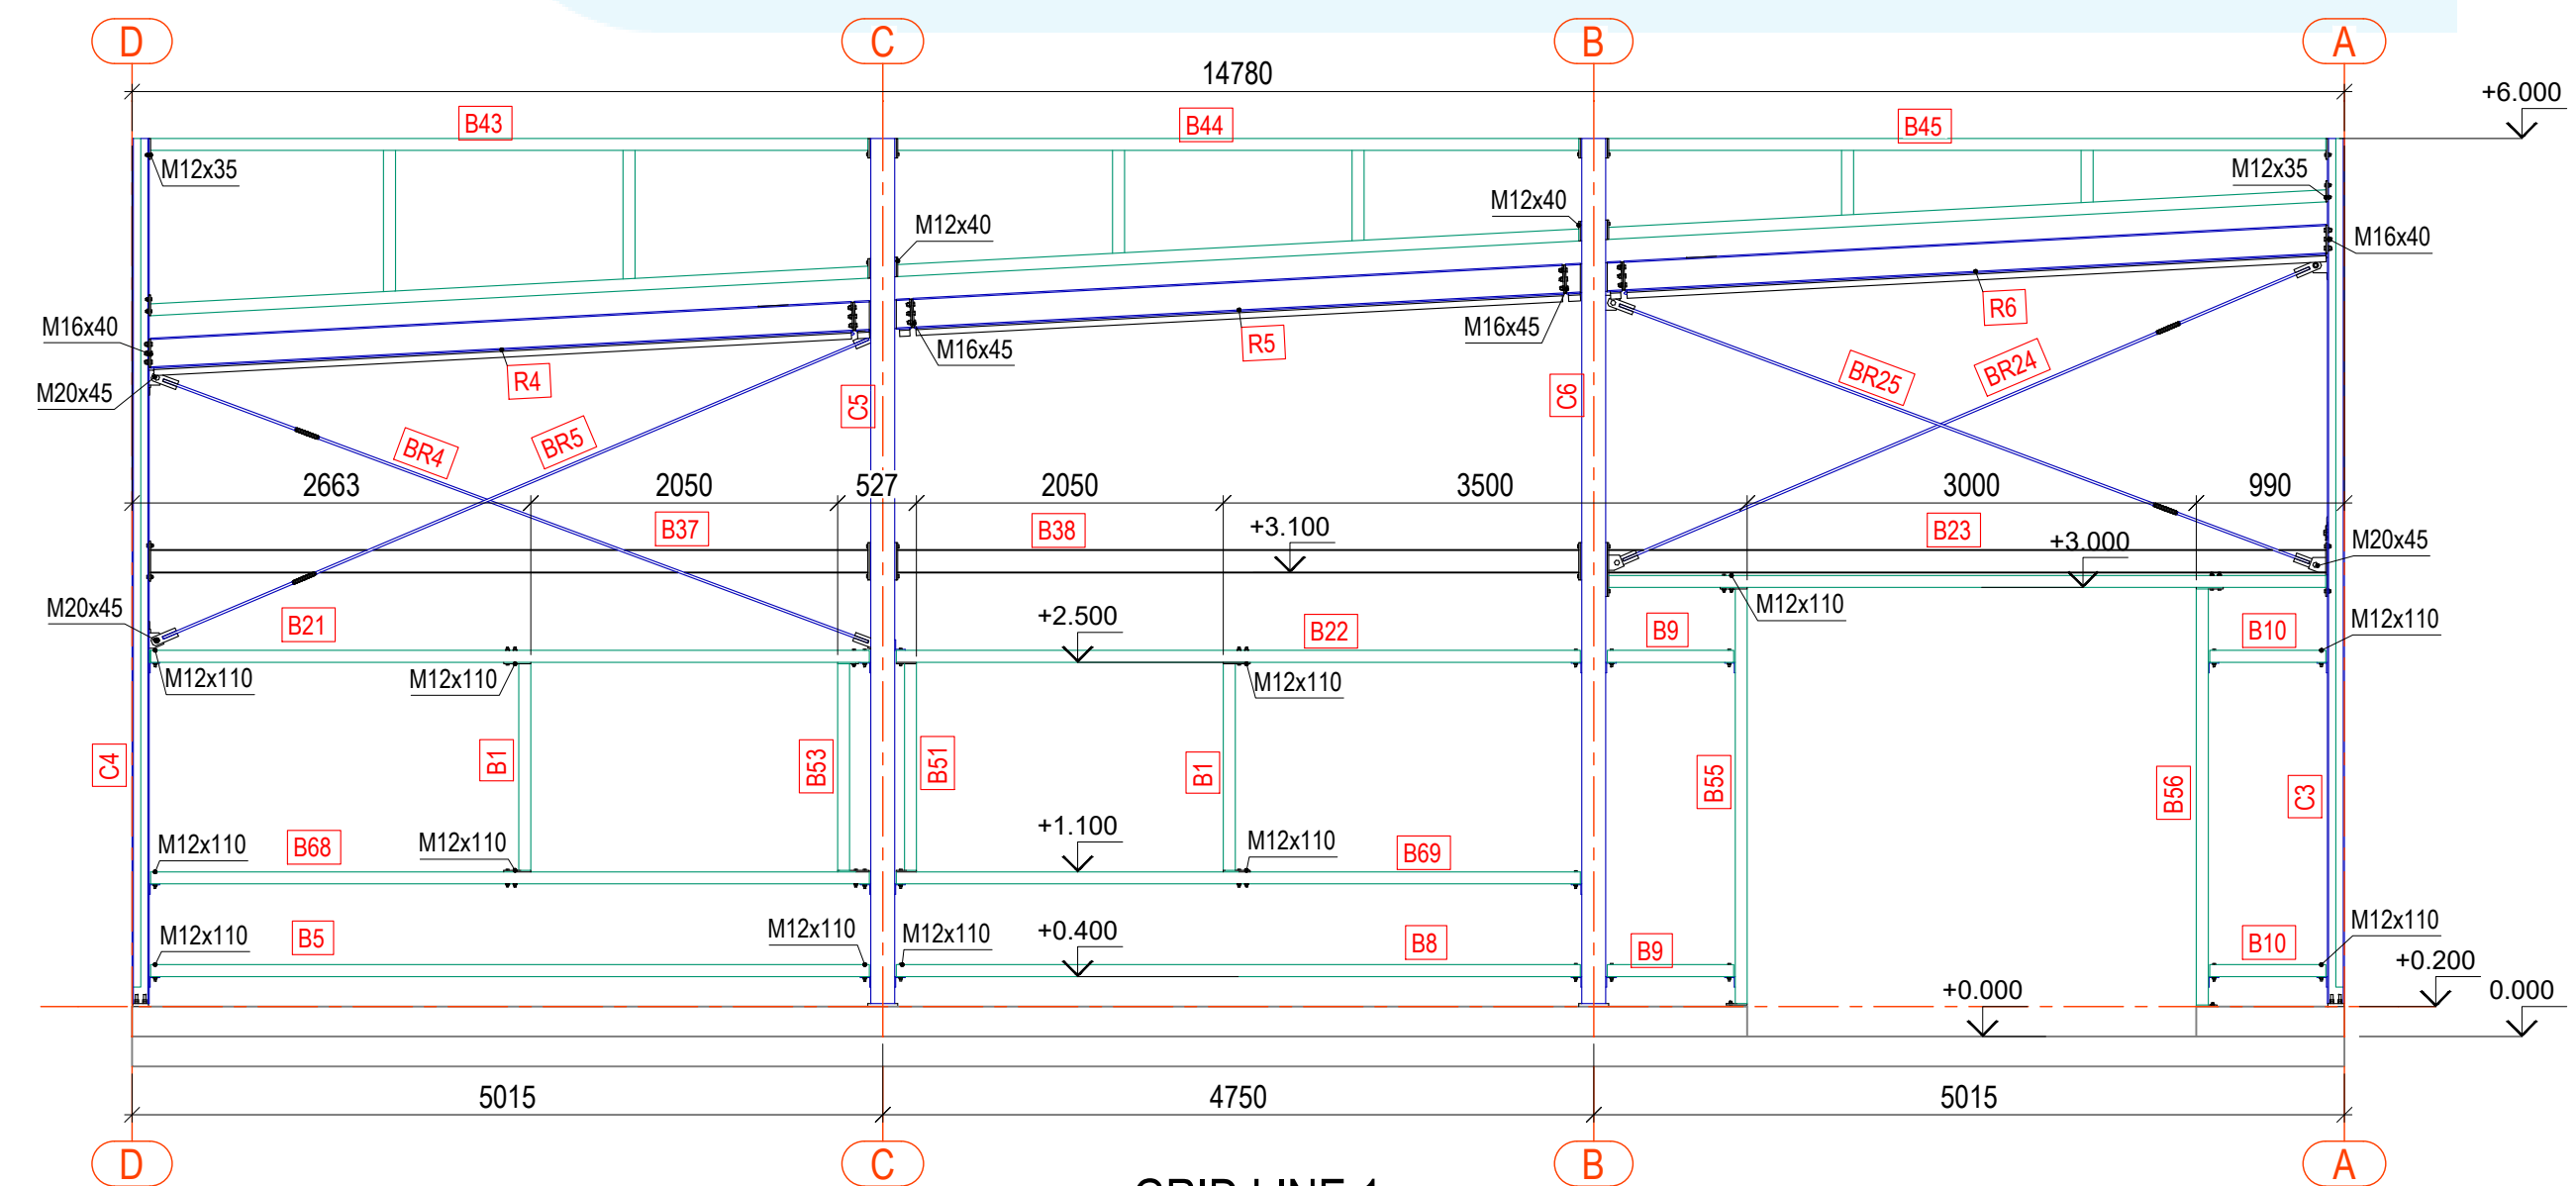

GRID LINE 1
Scale: 1:50

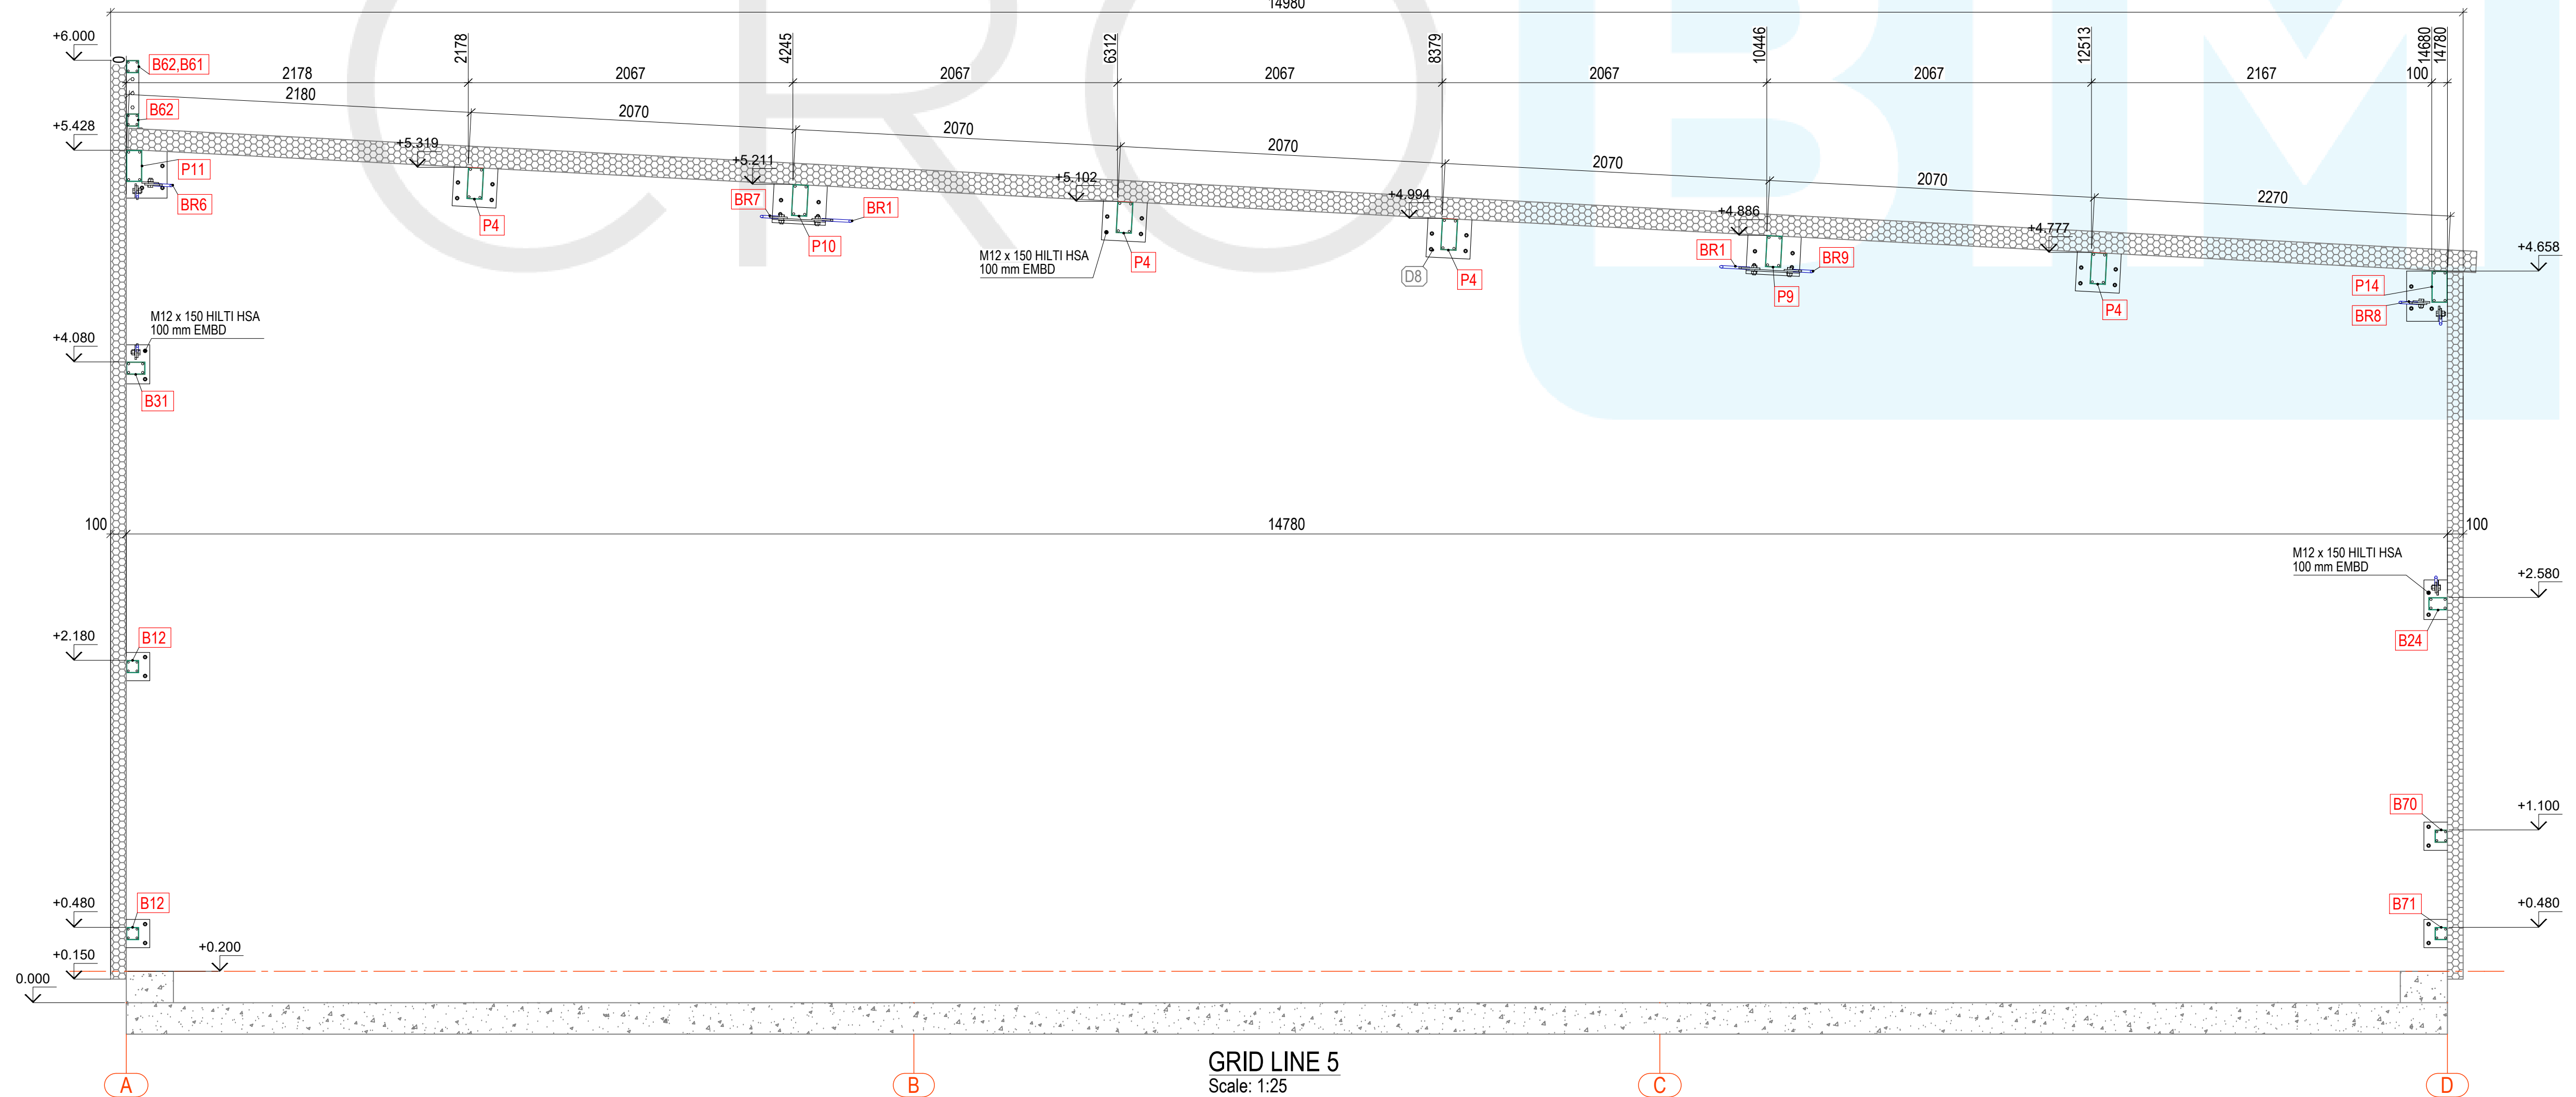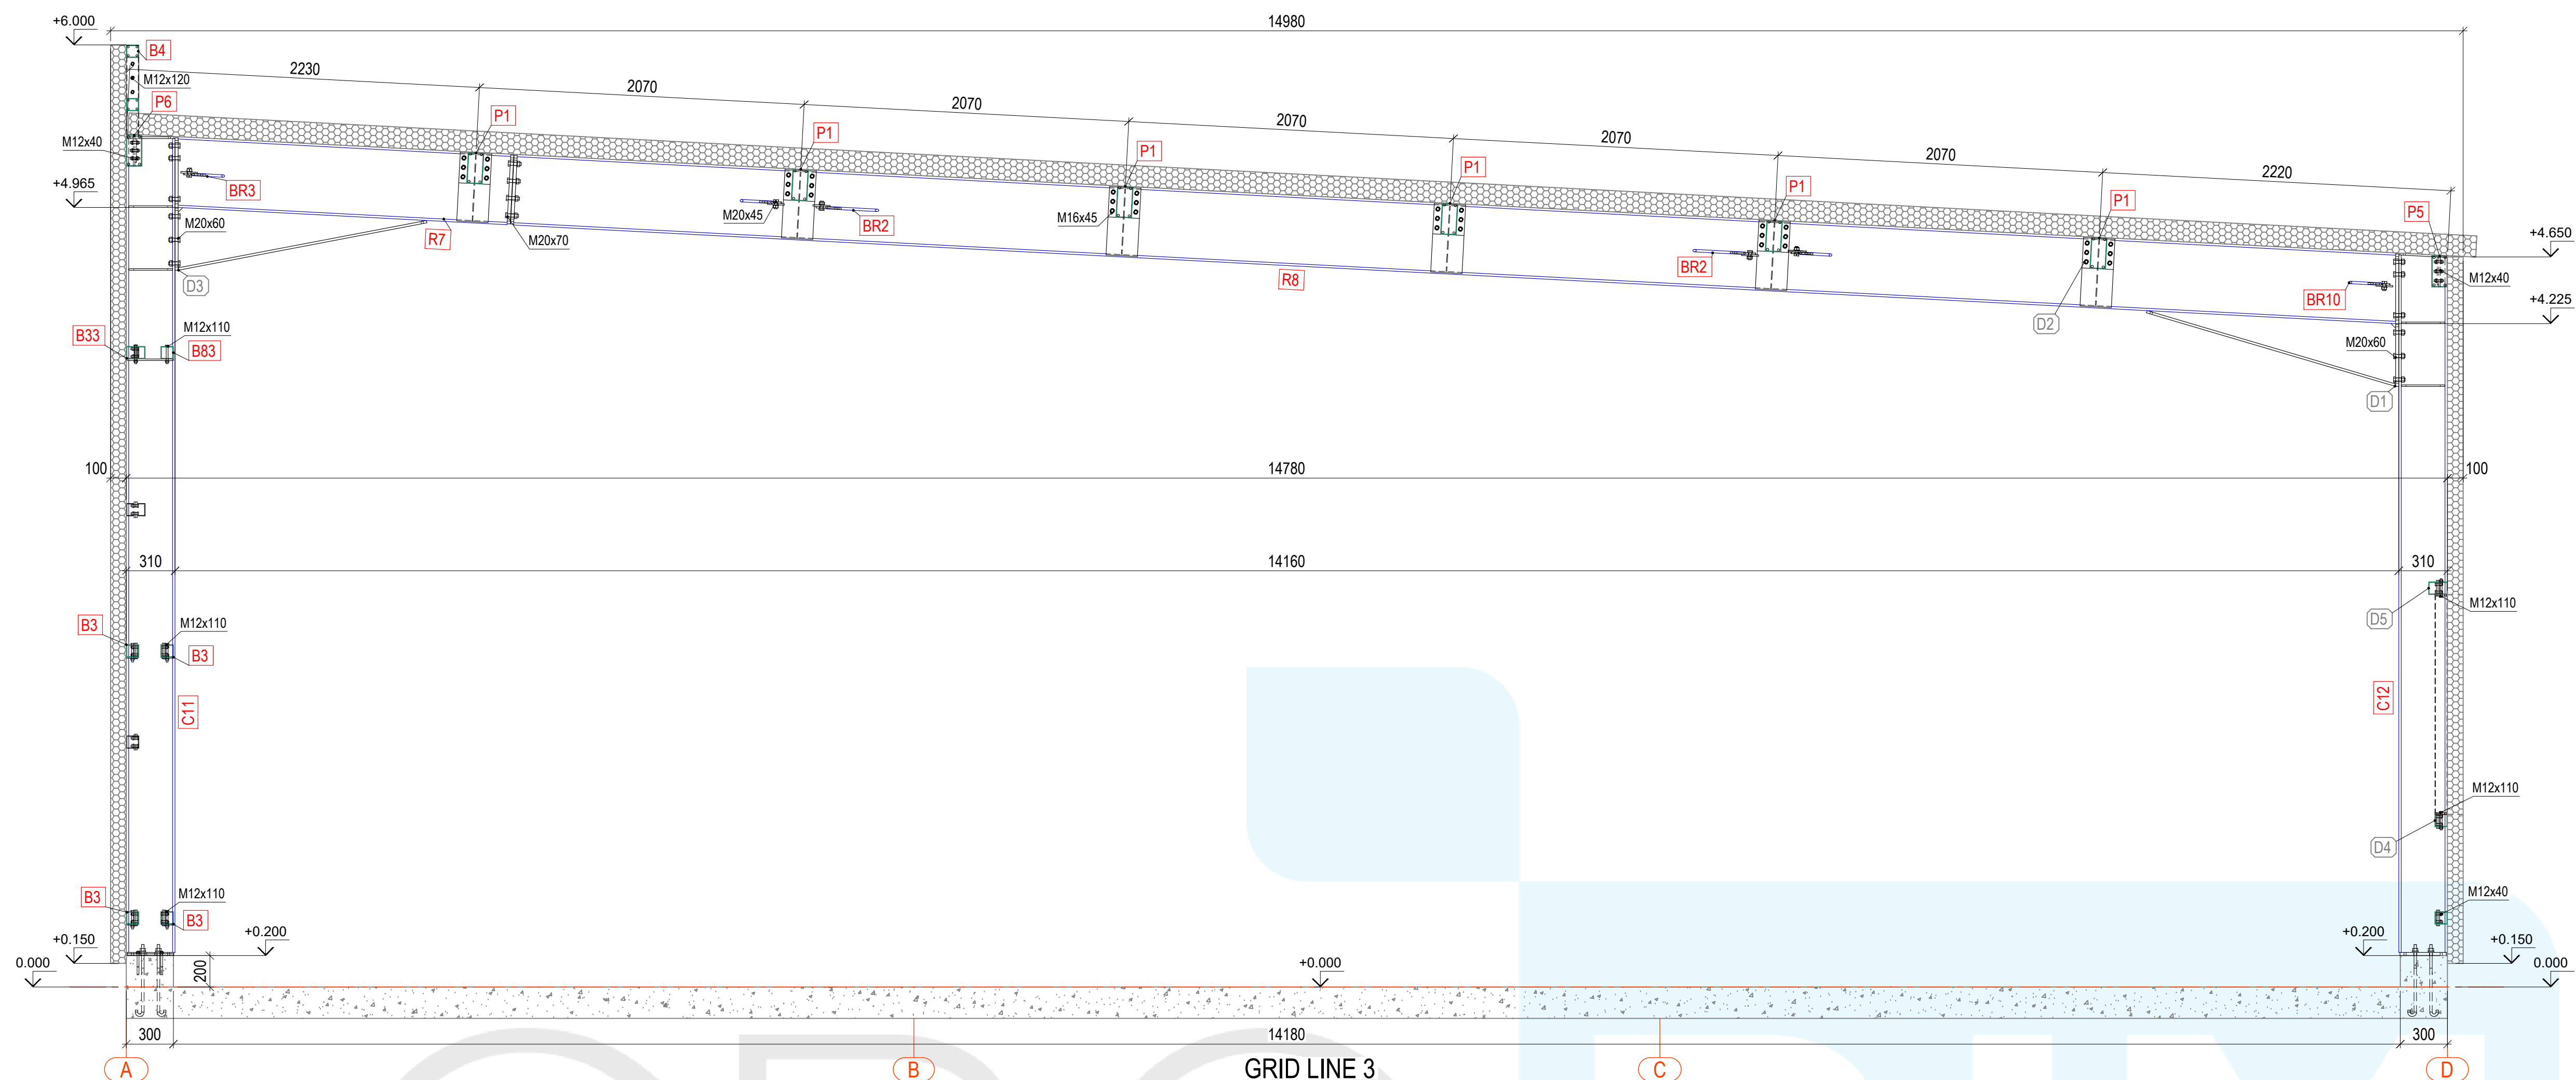

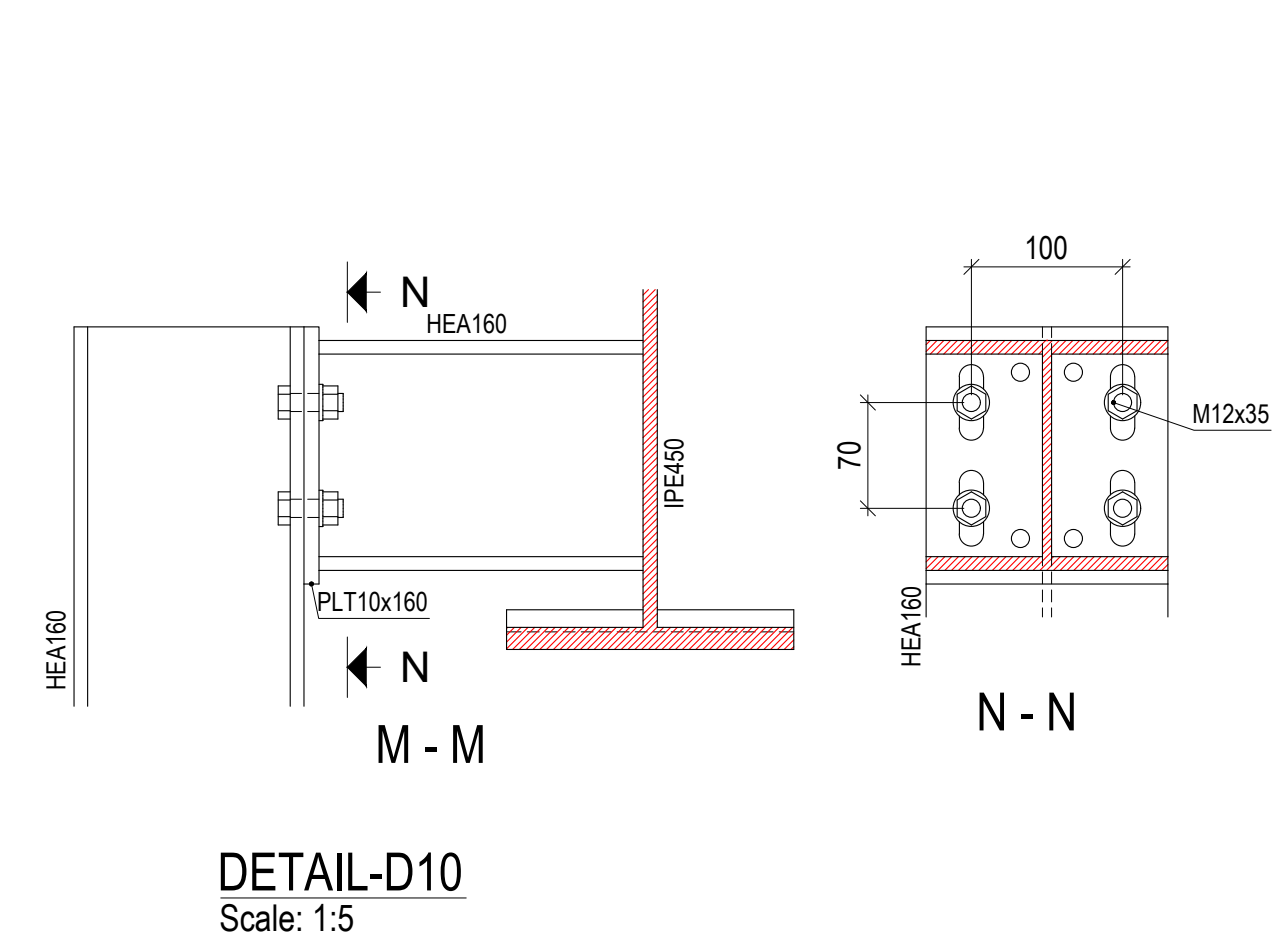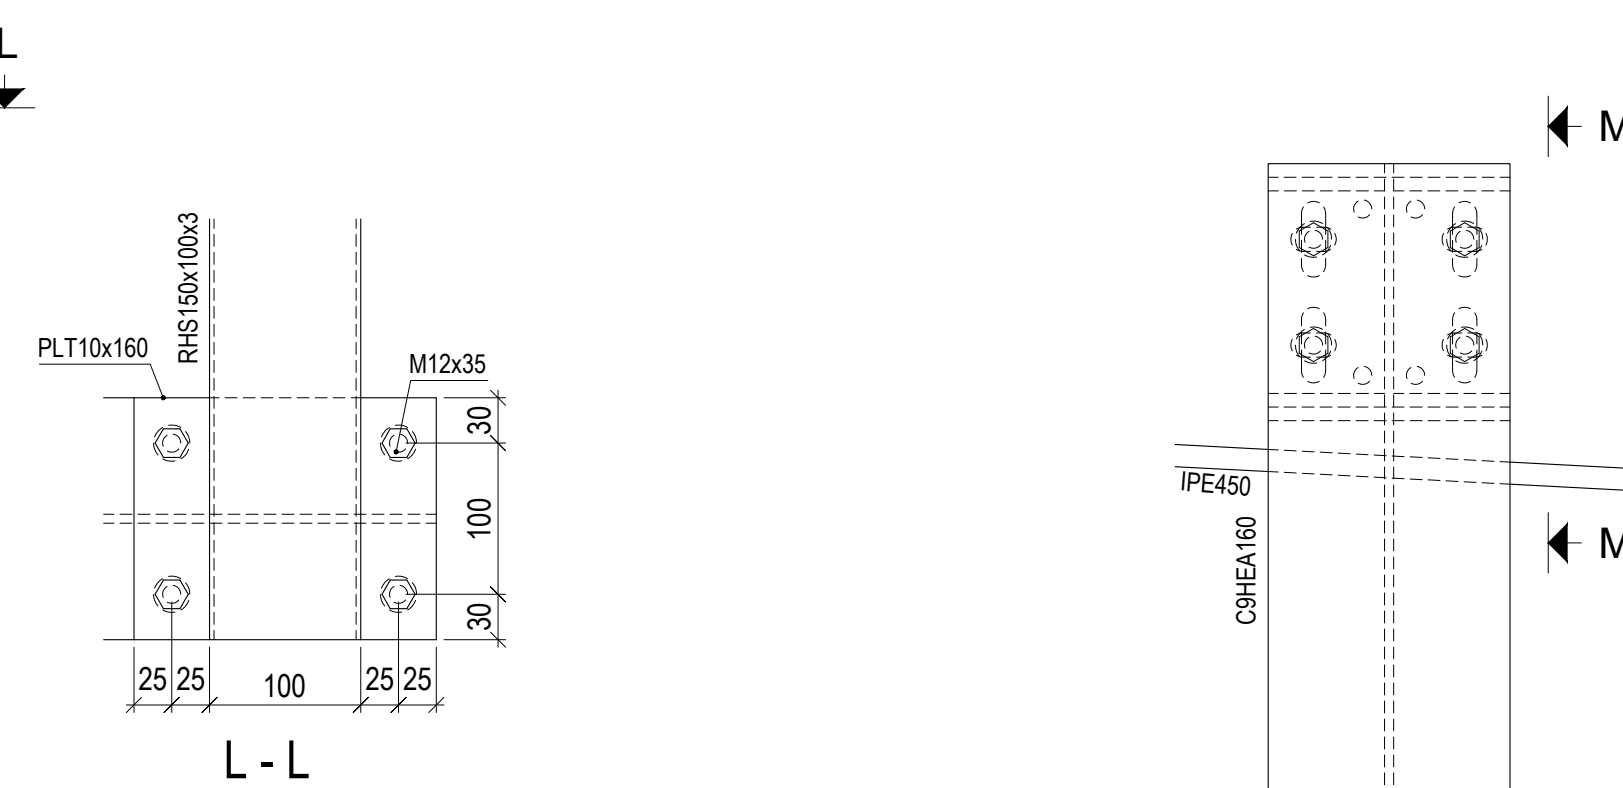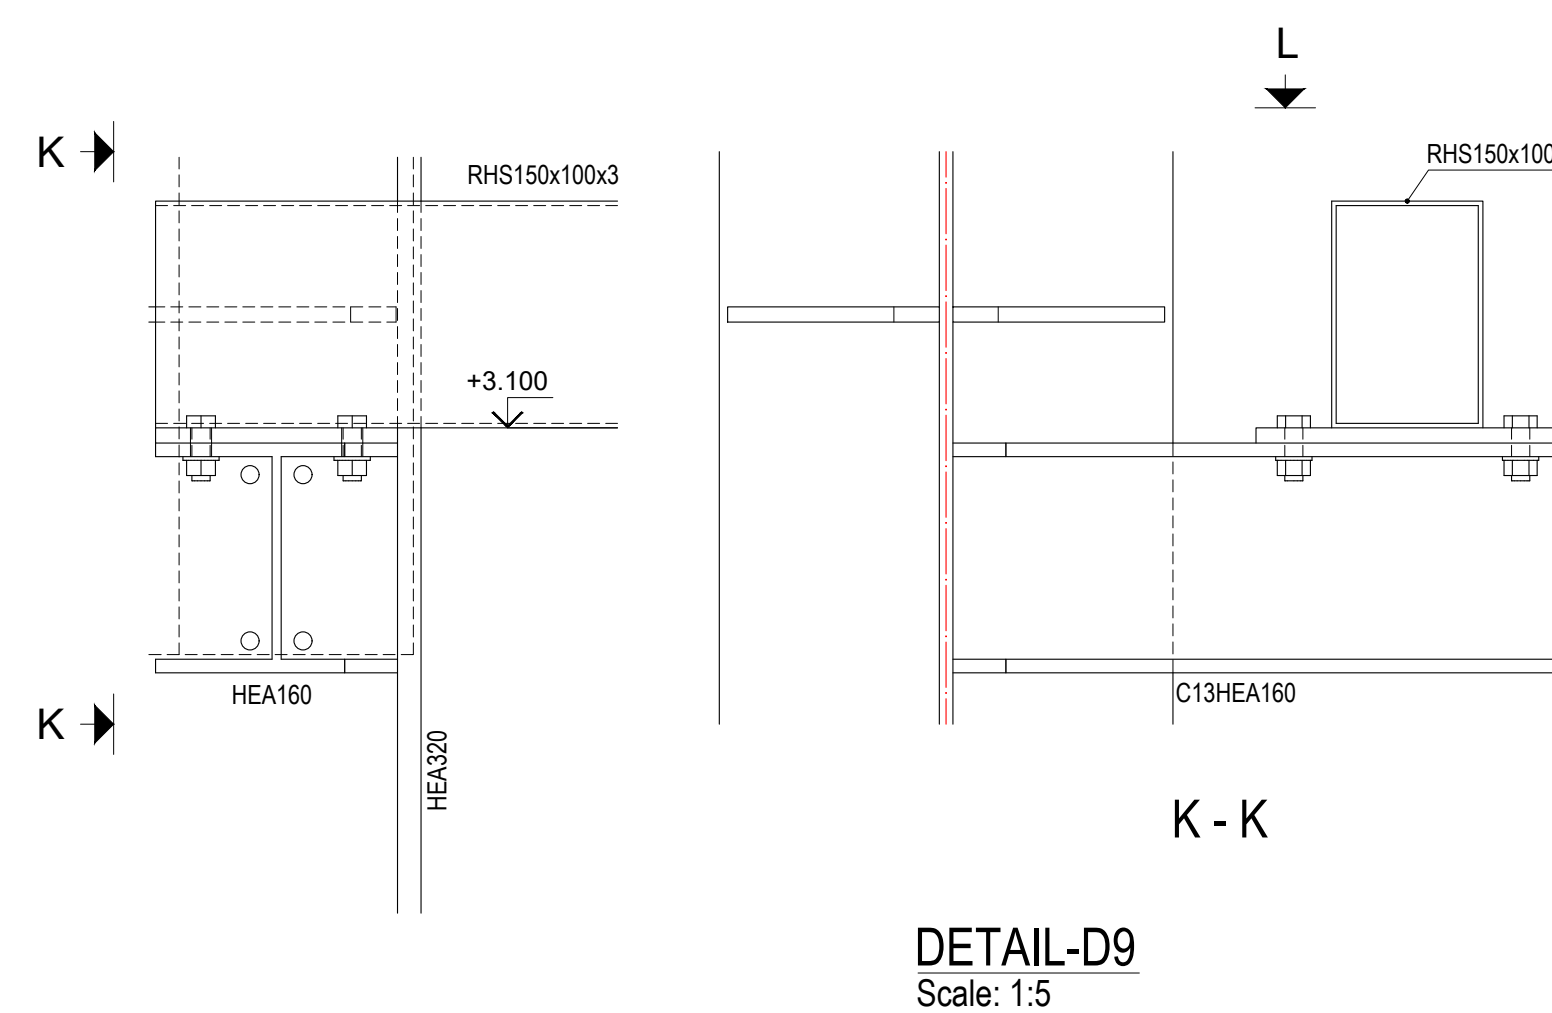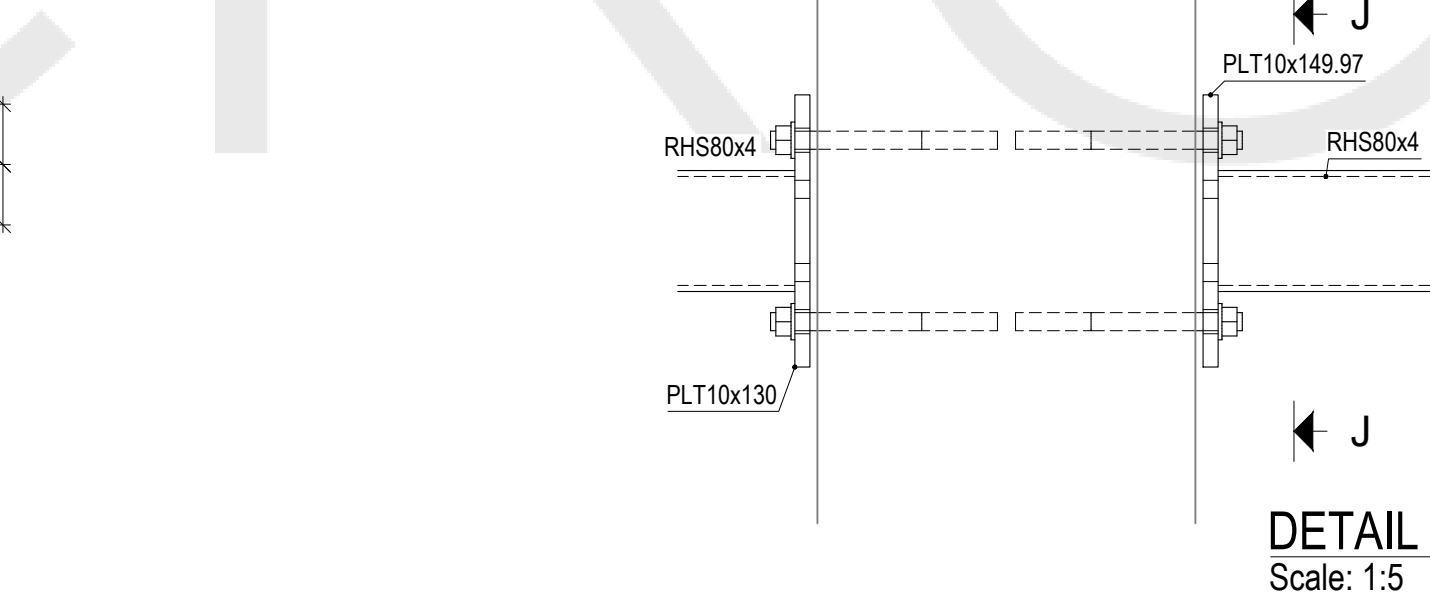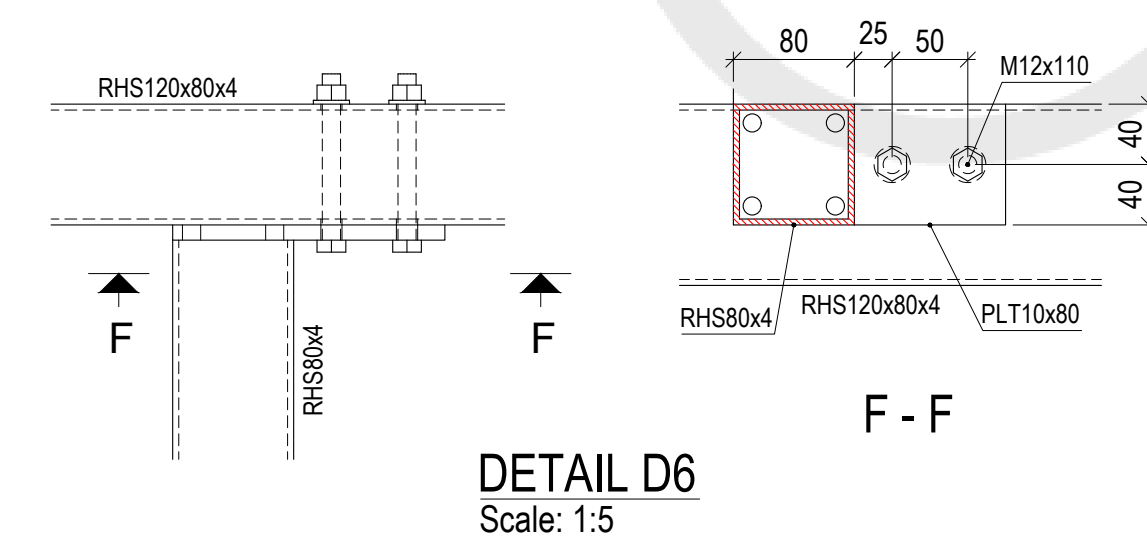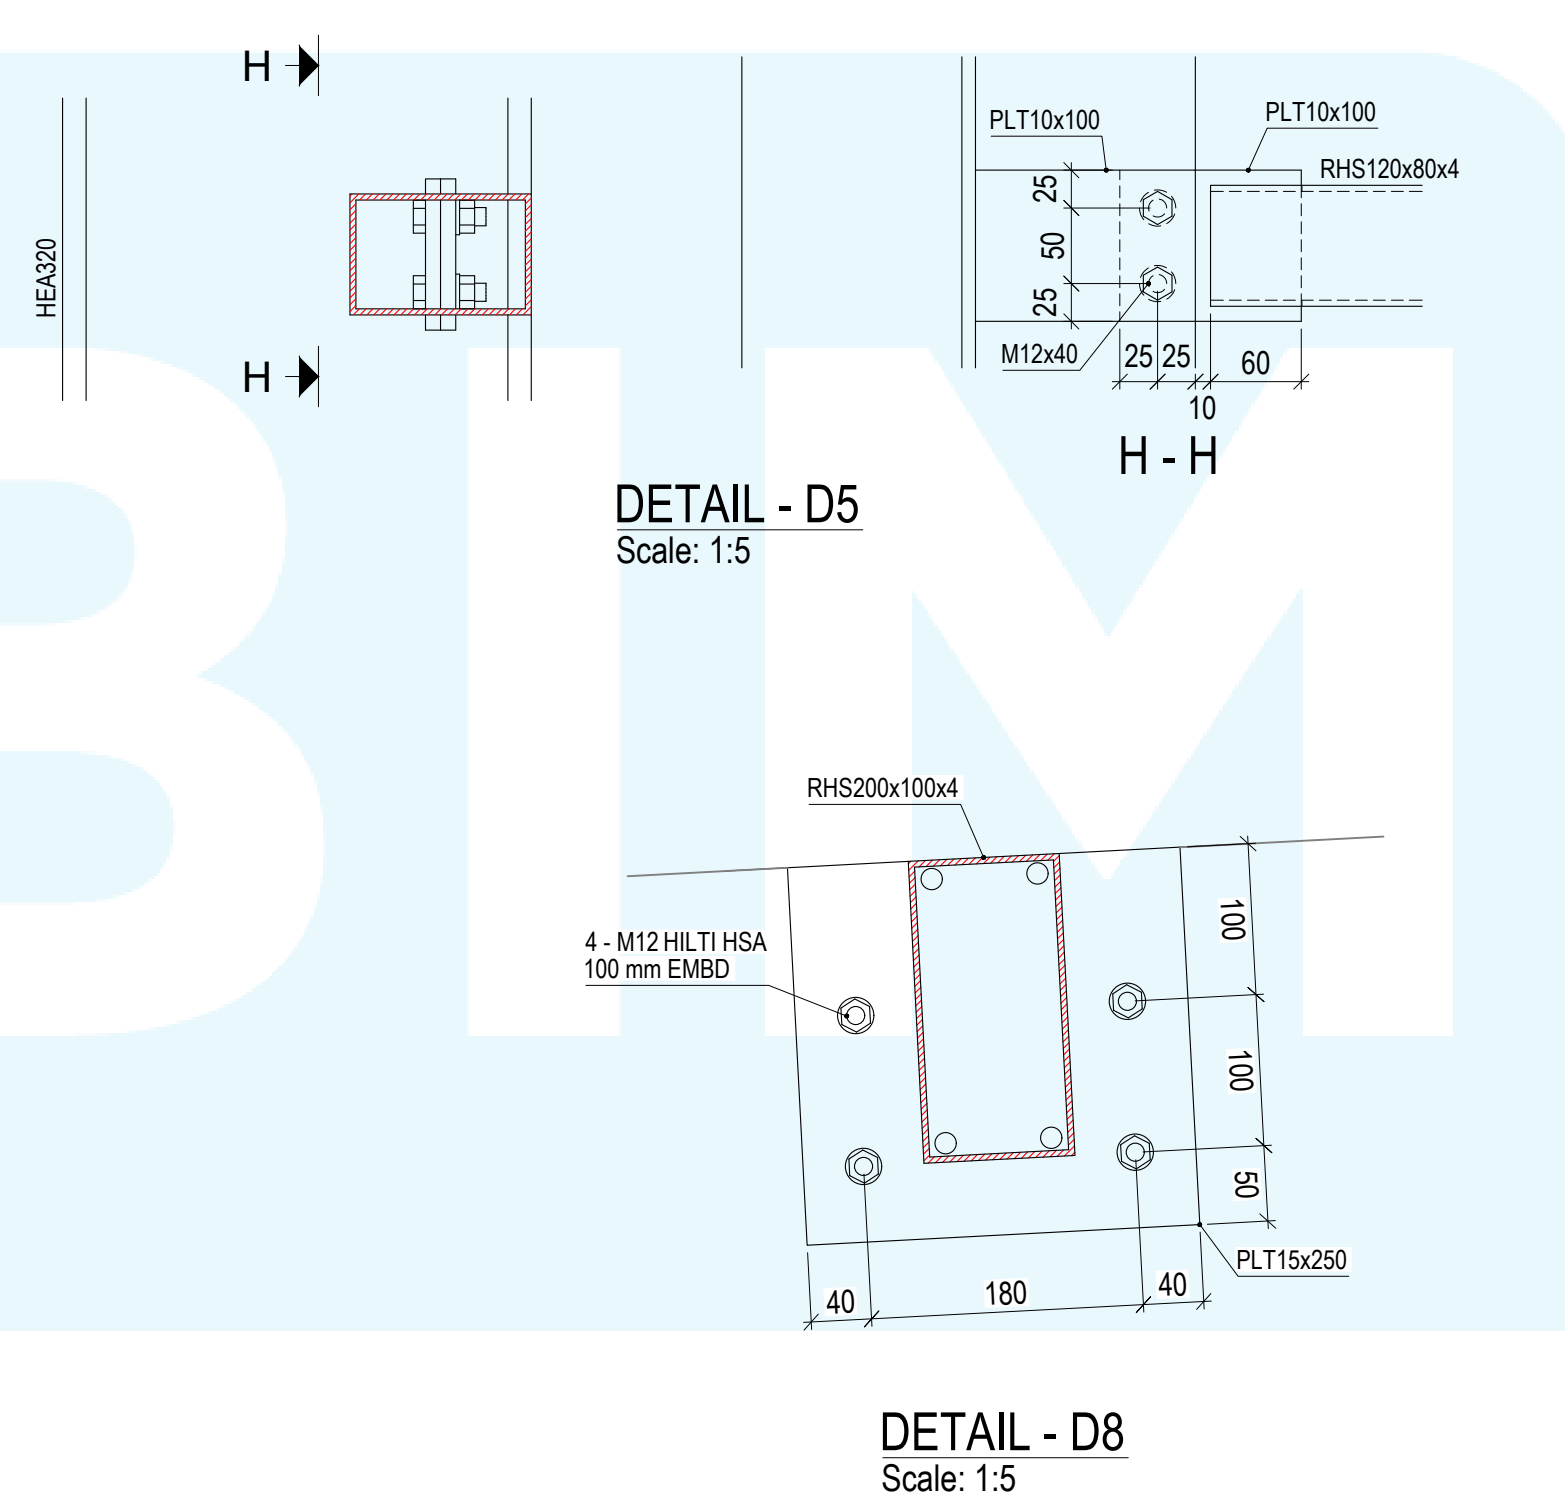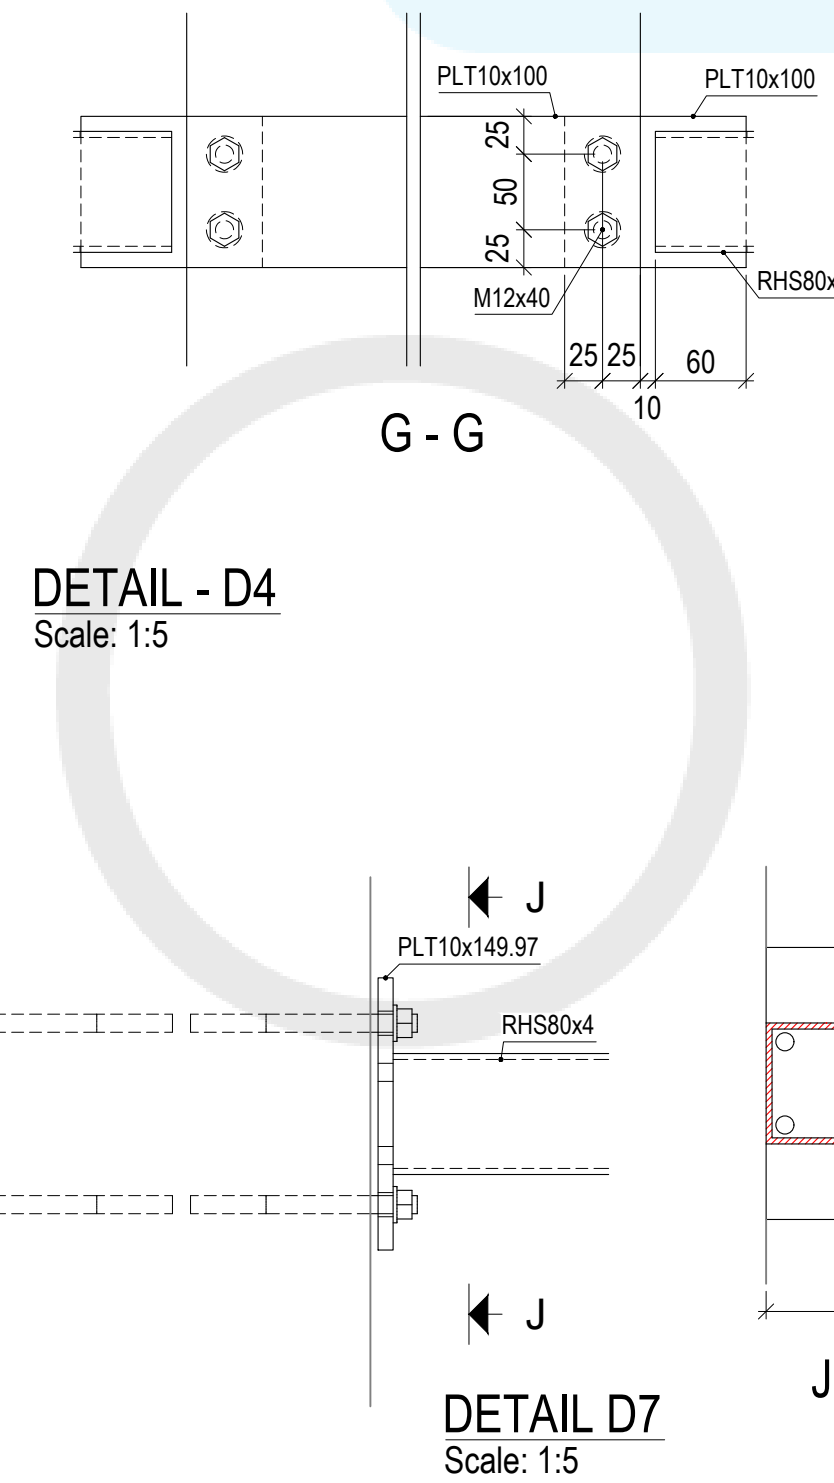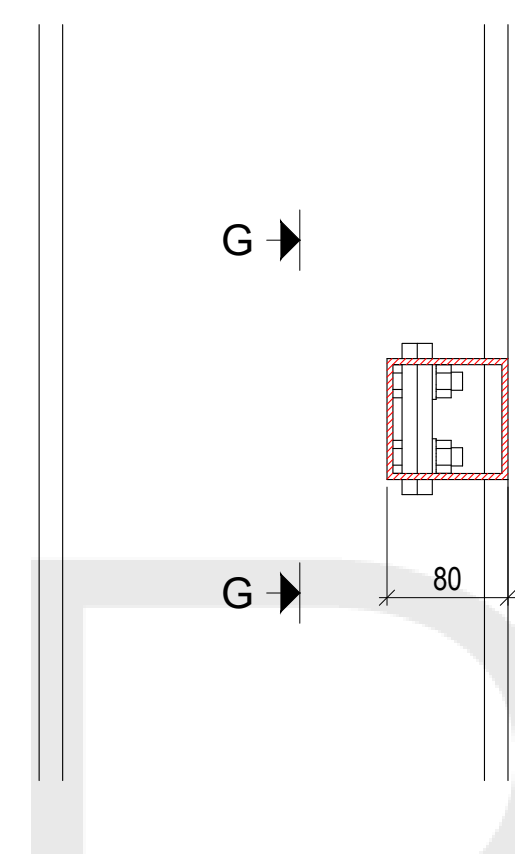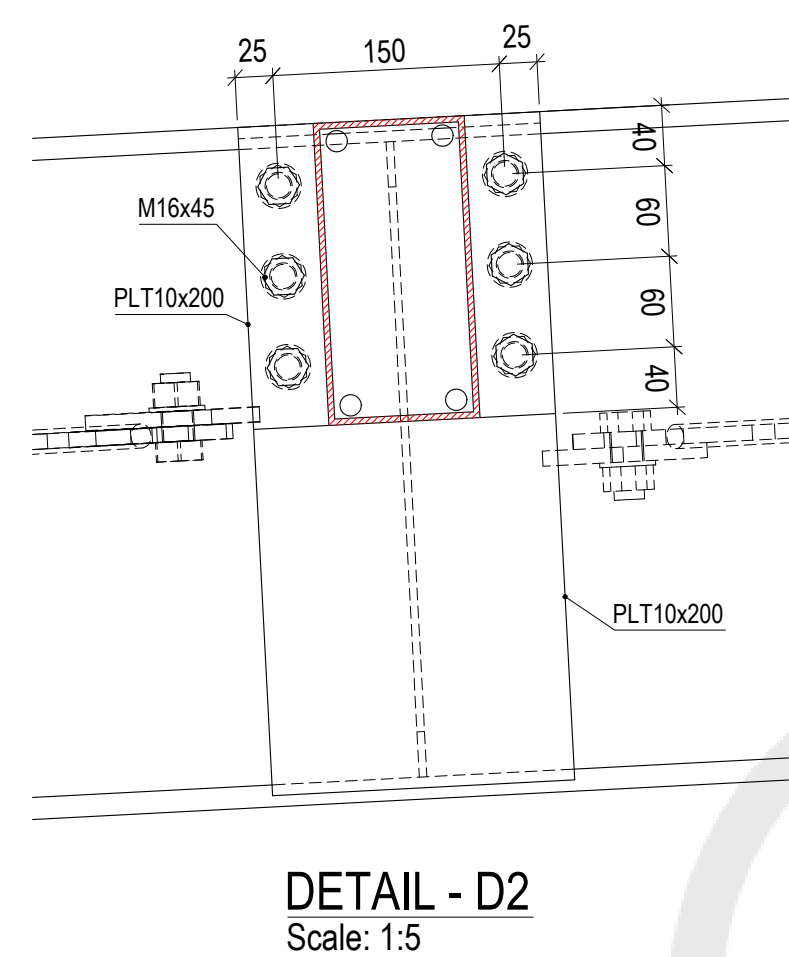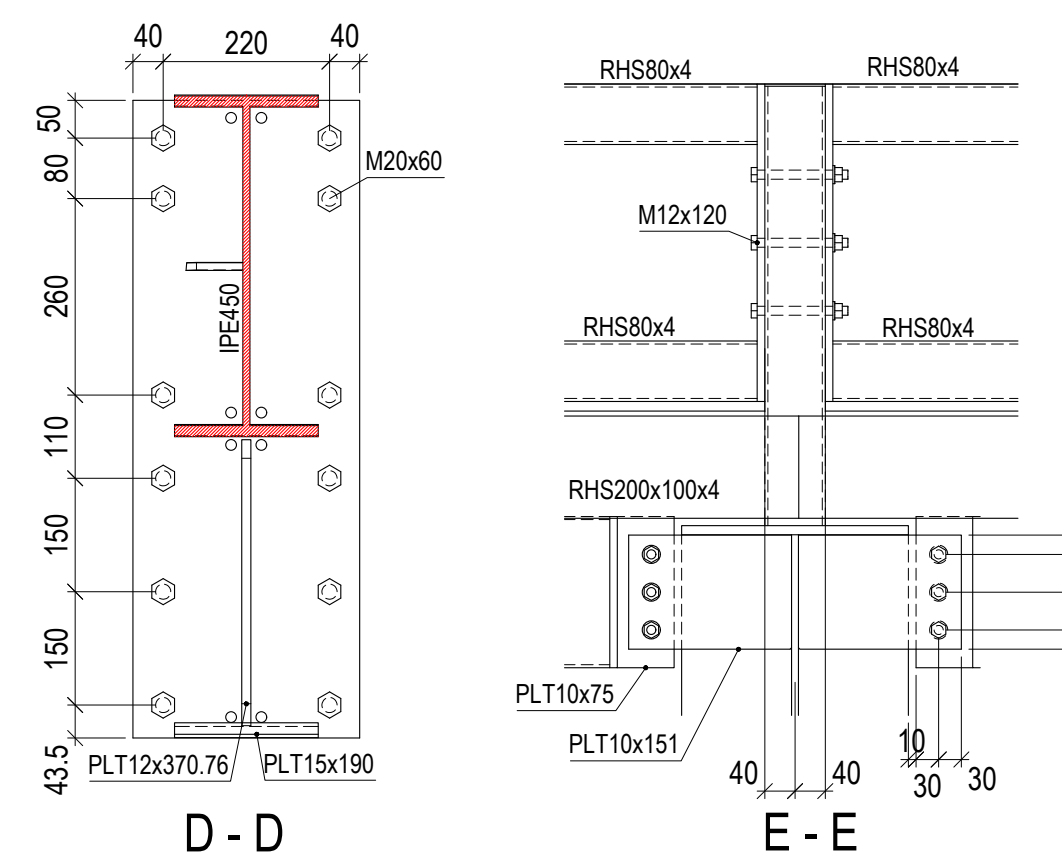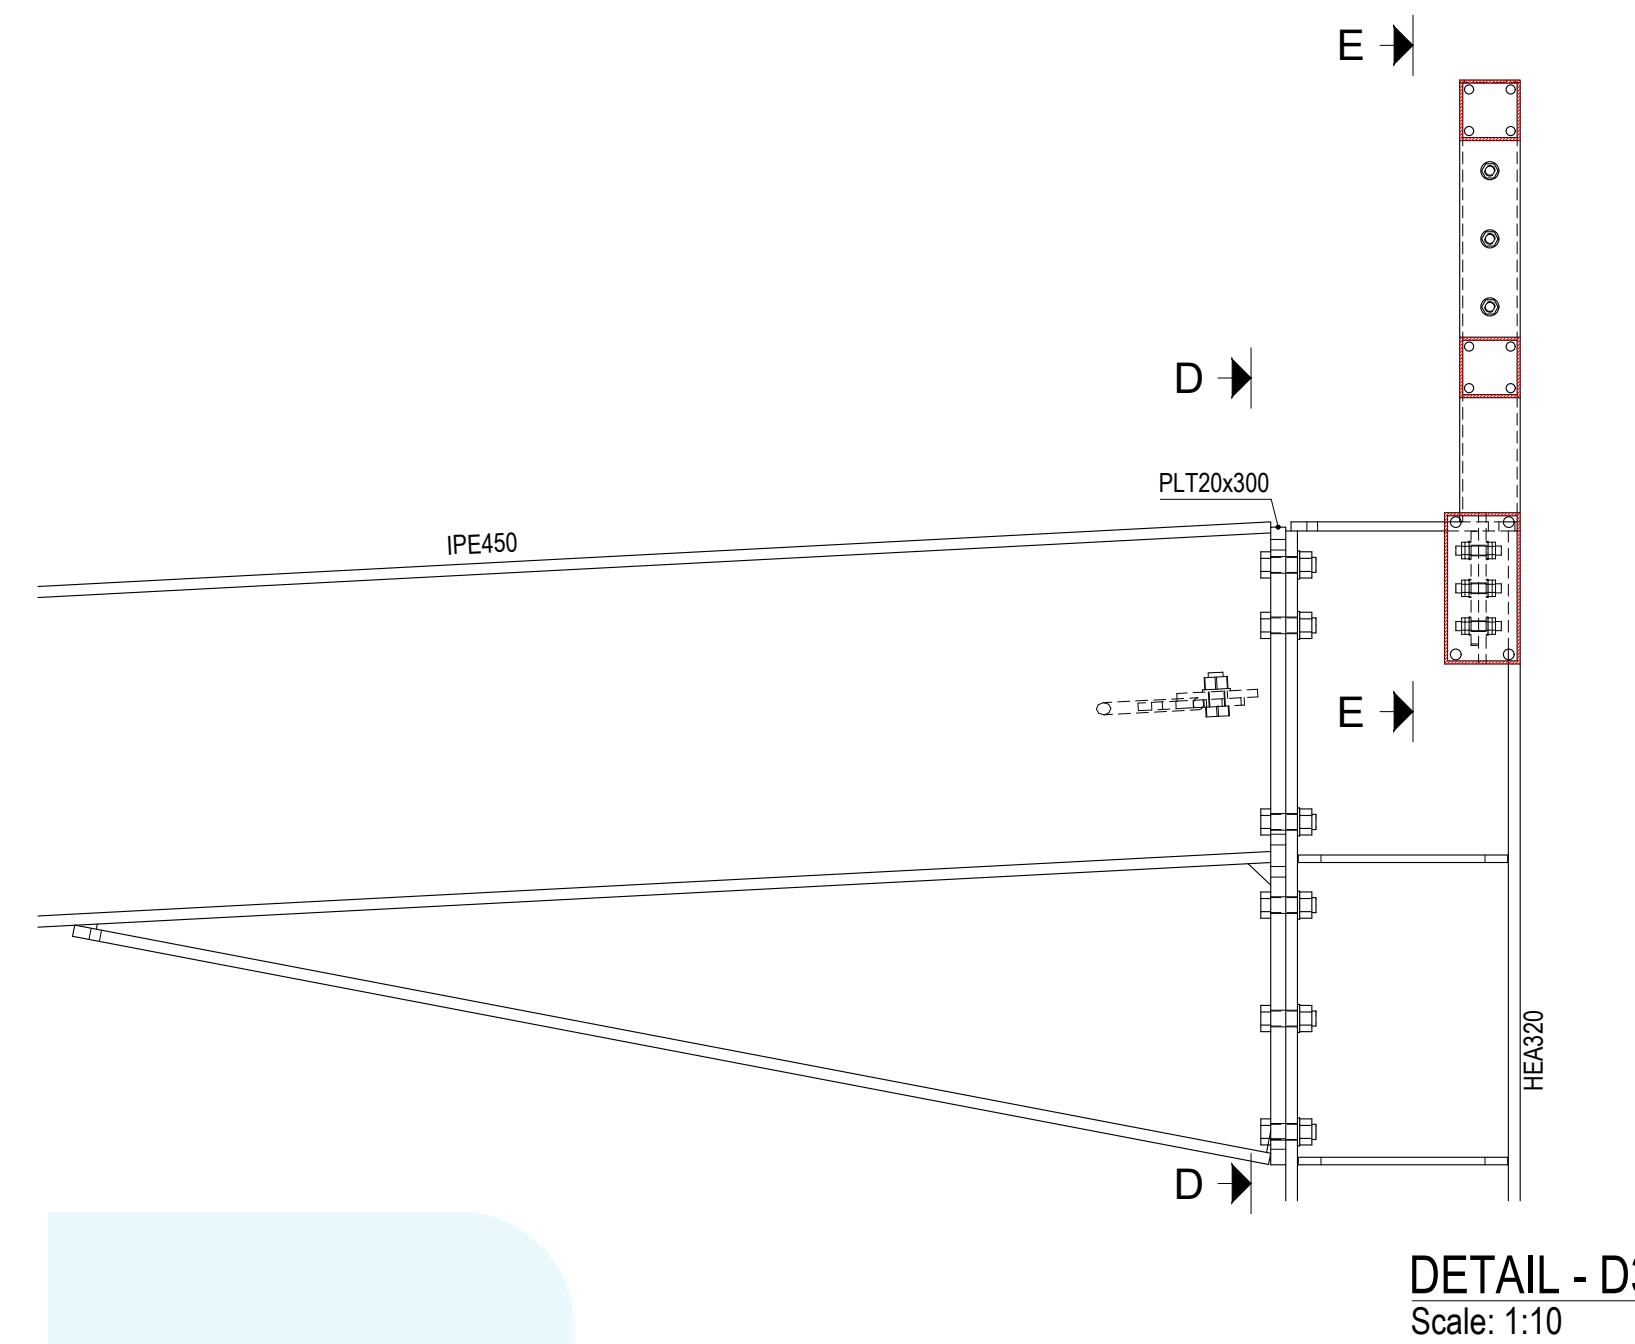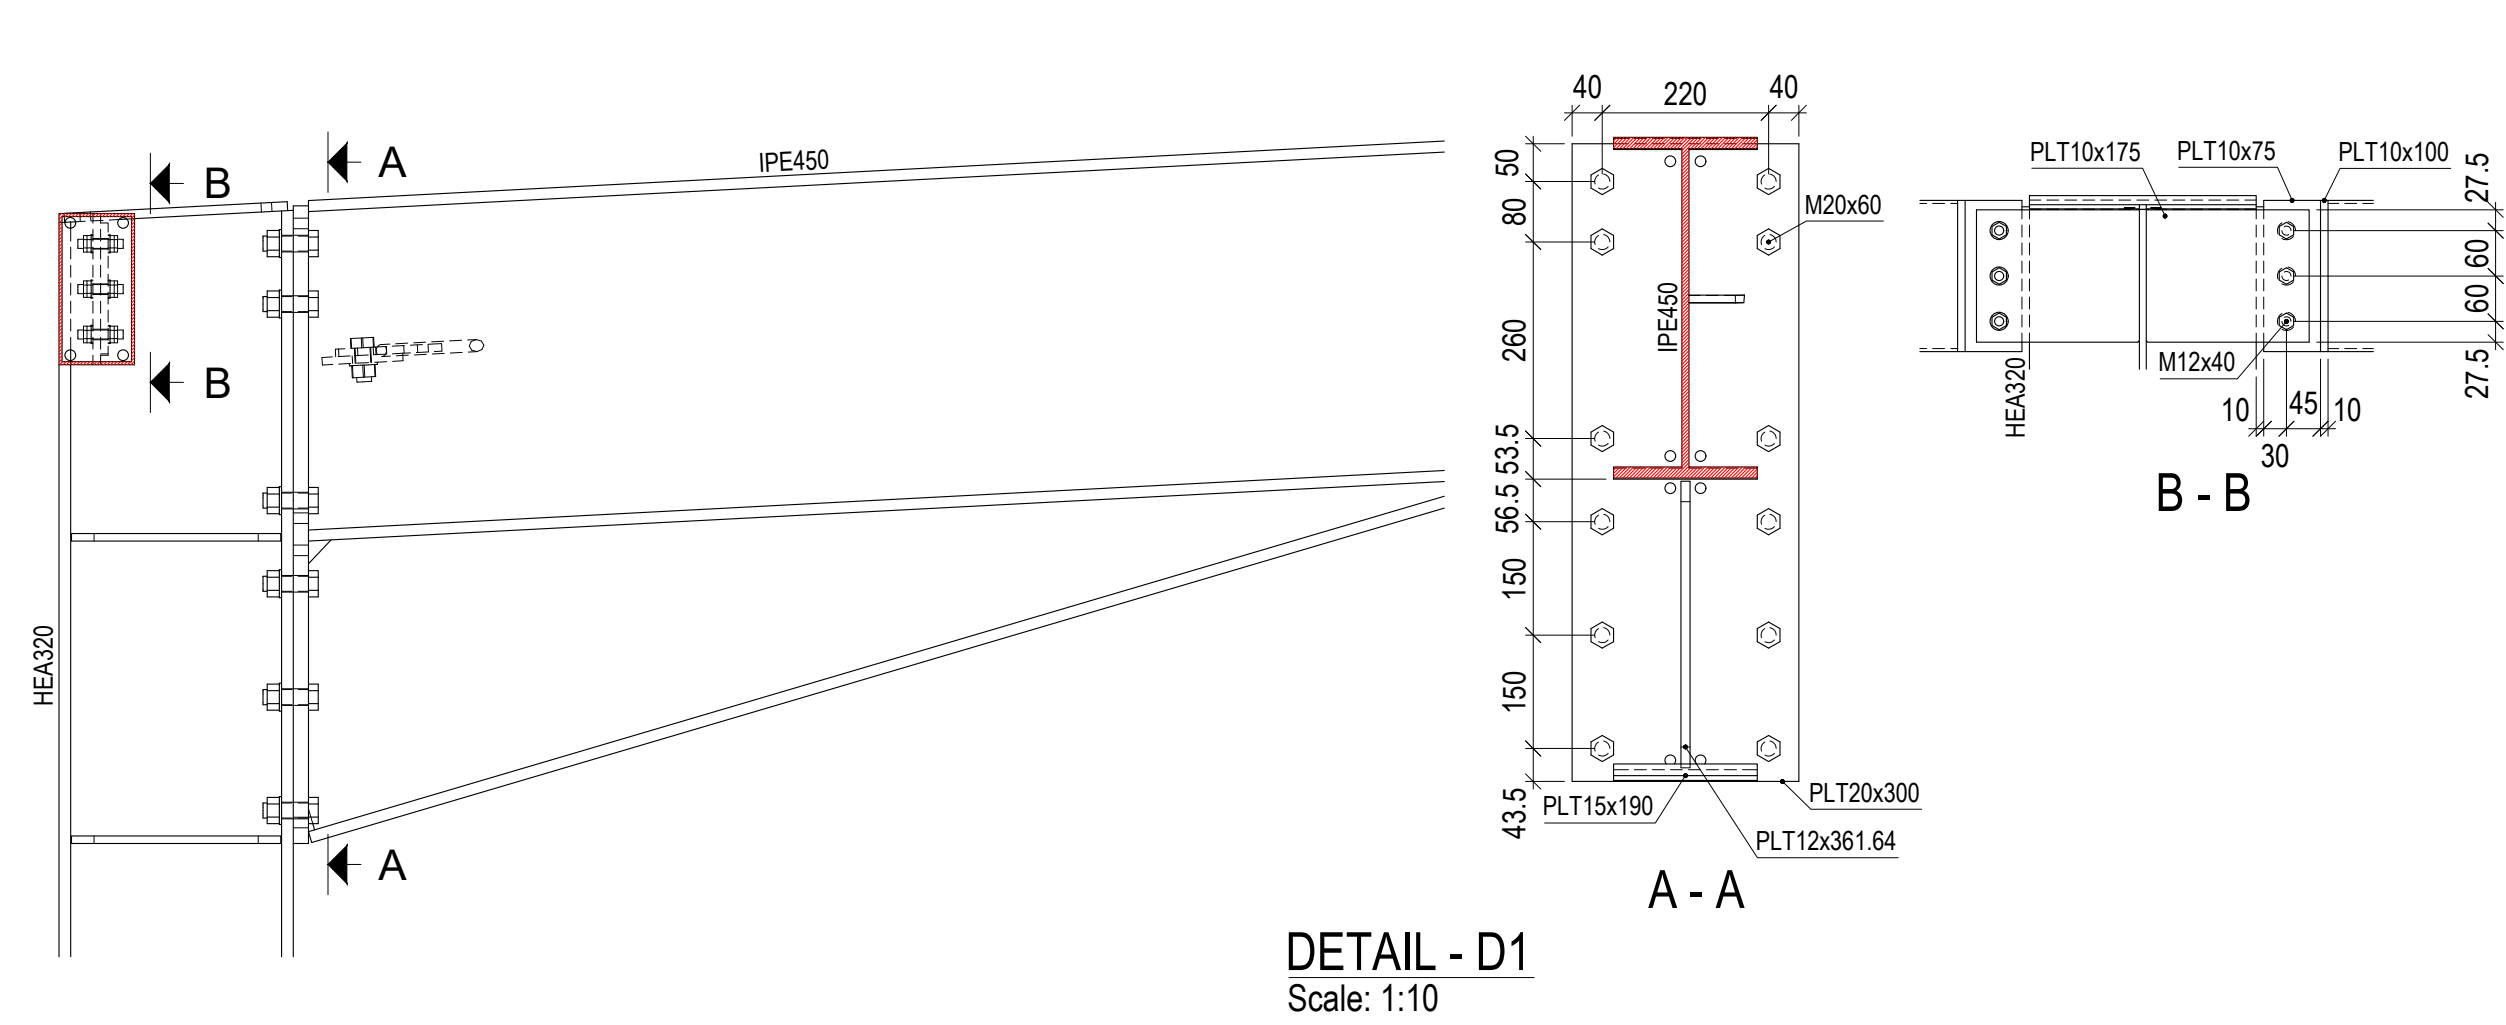

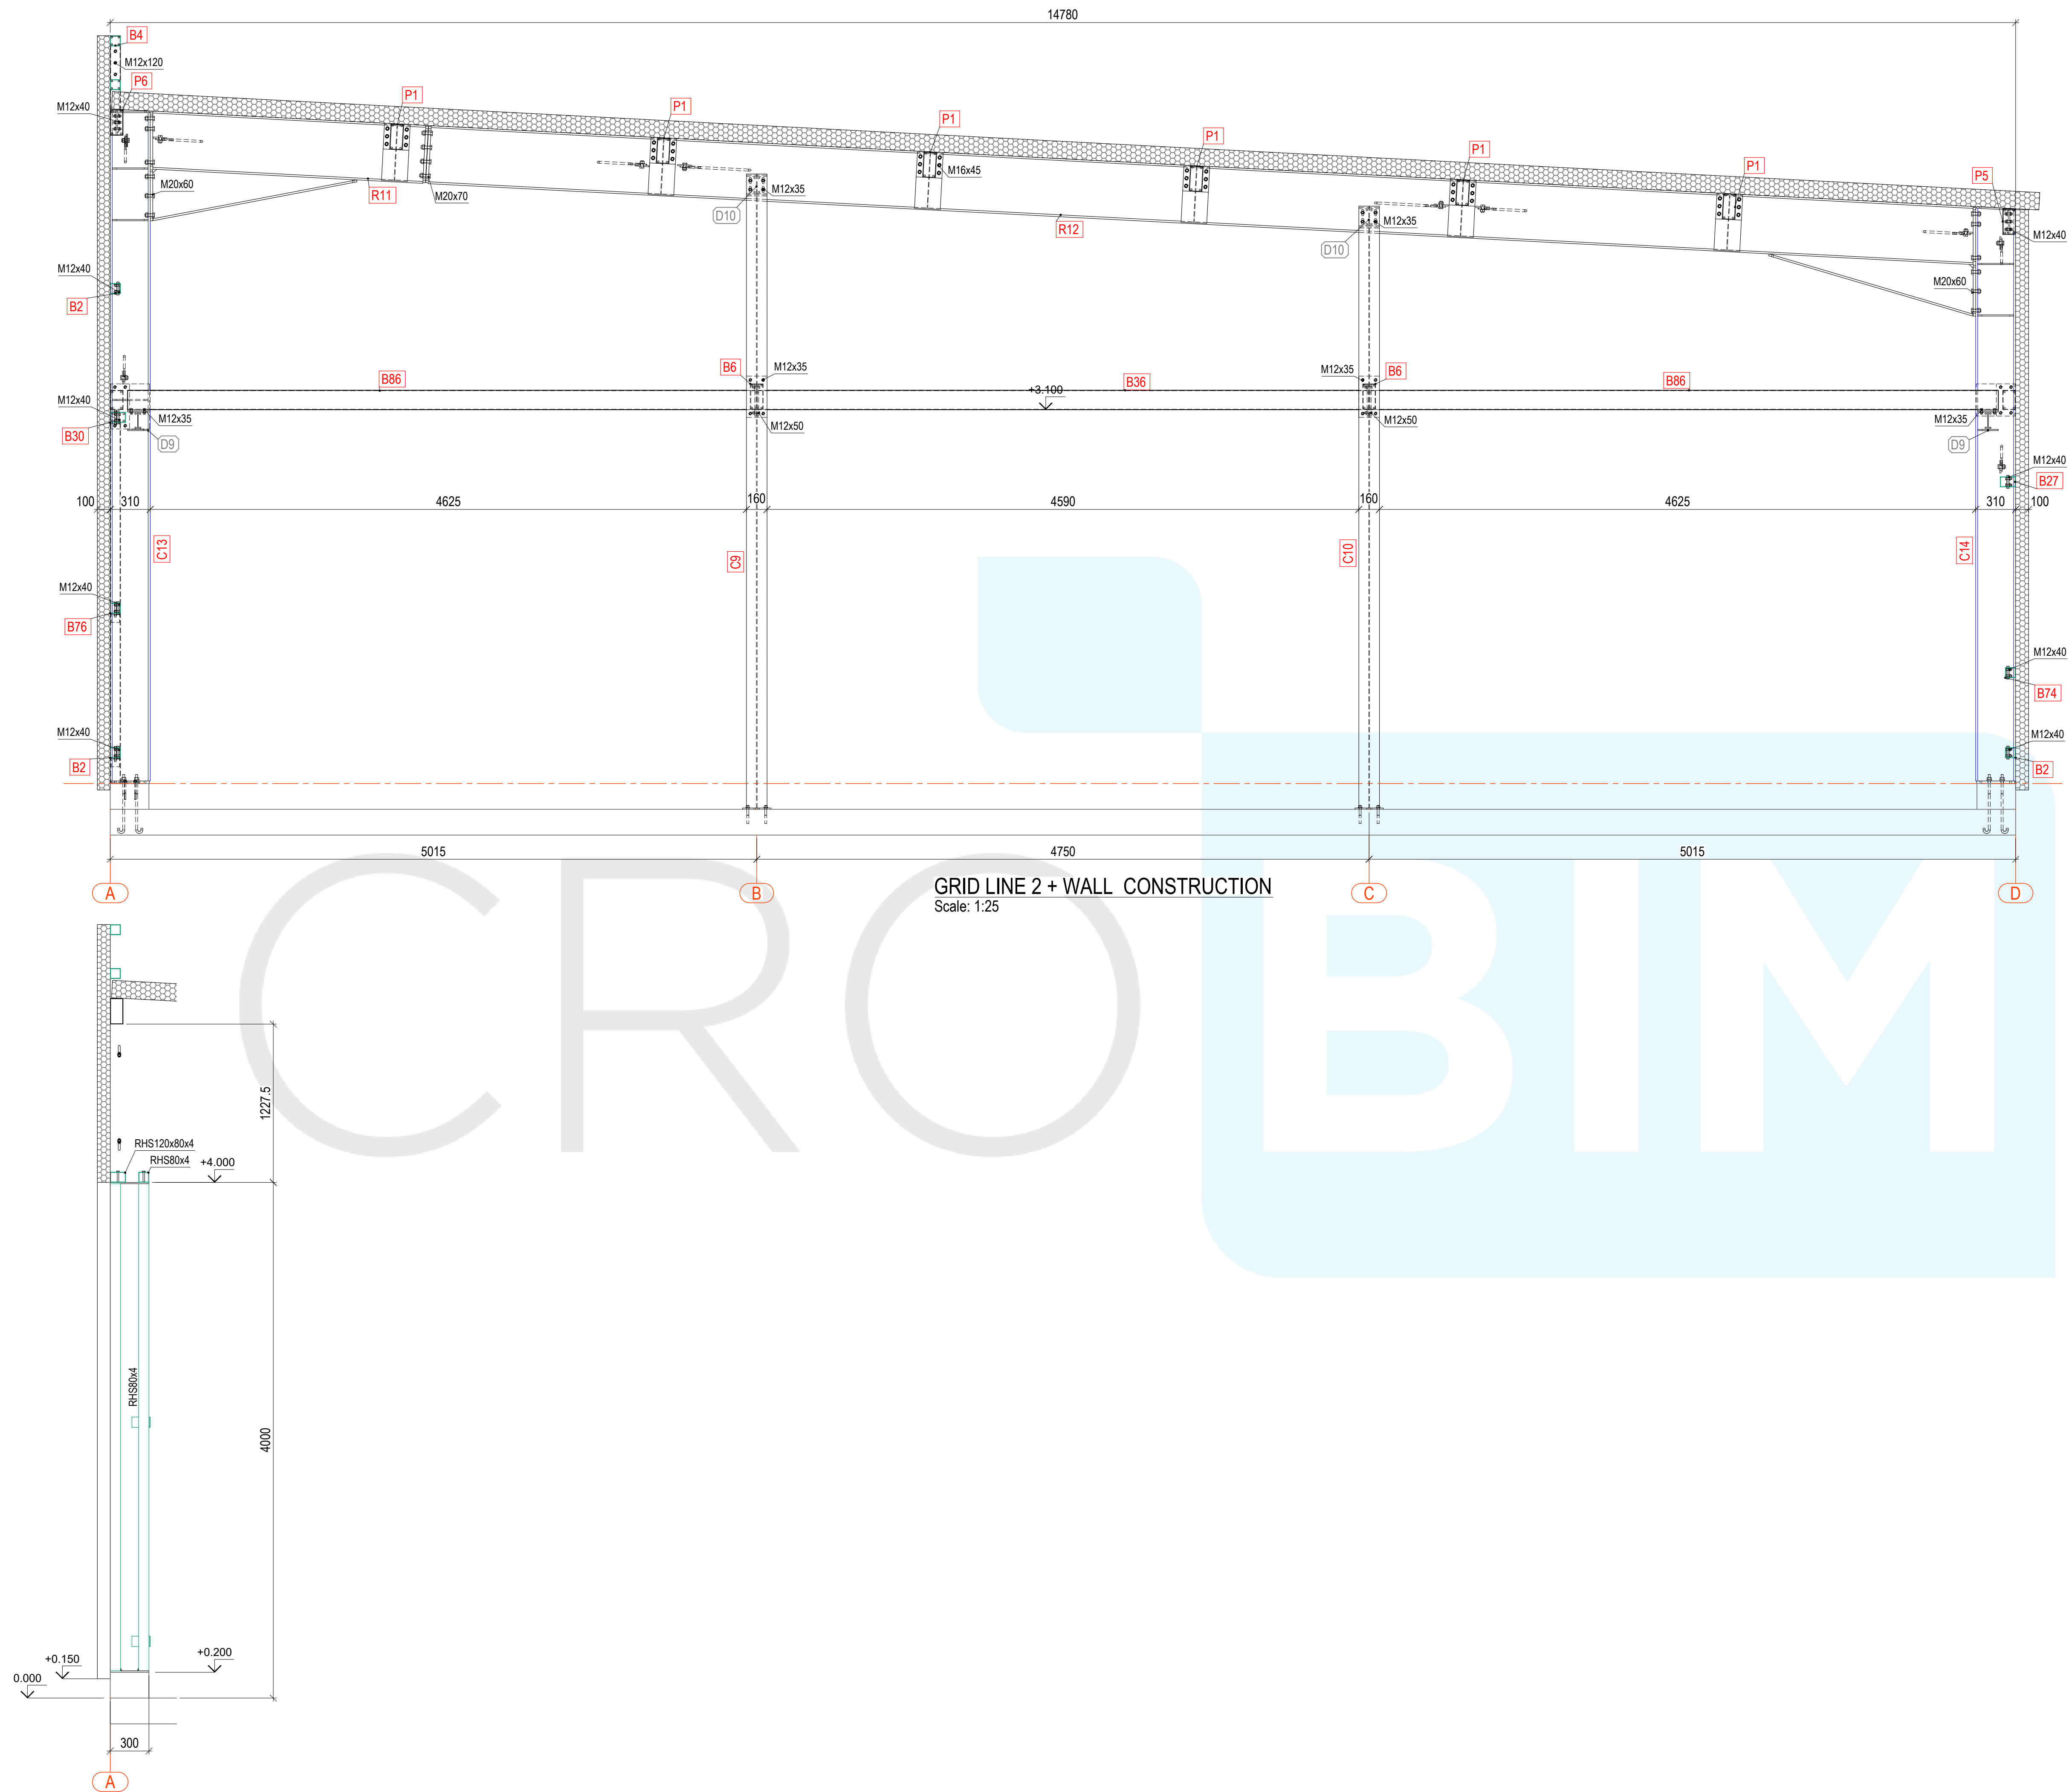

PRESJEK KONSTRUKCIJE ZA VRATA
Scale: 1:25