




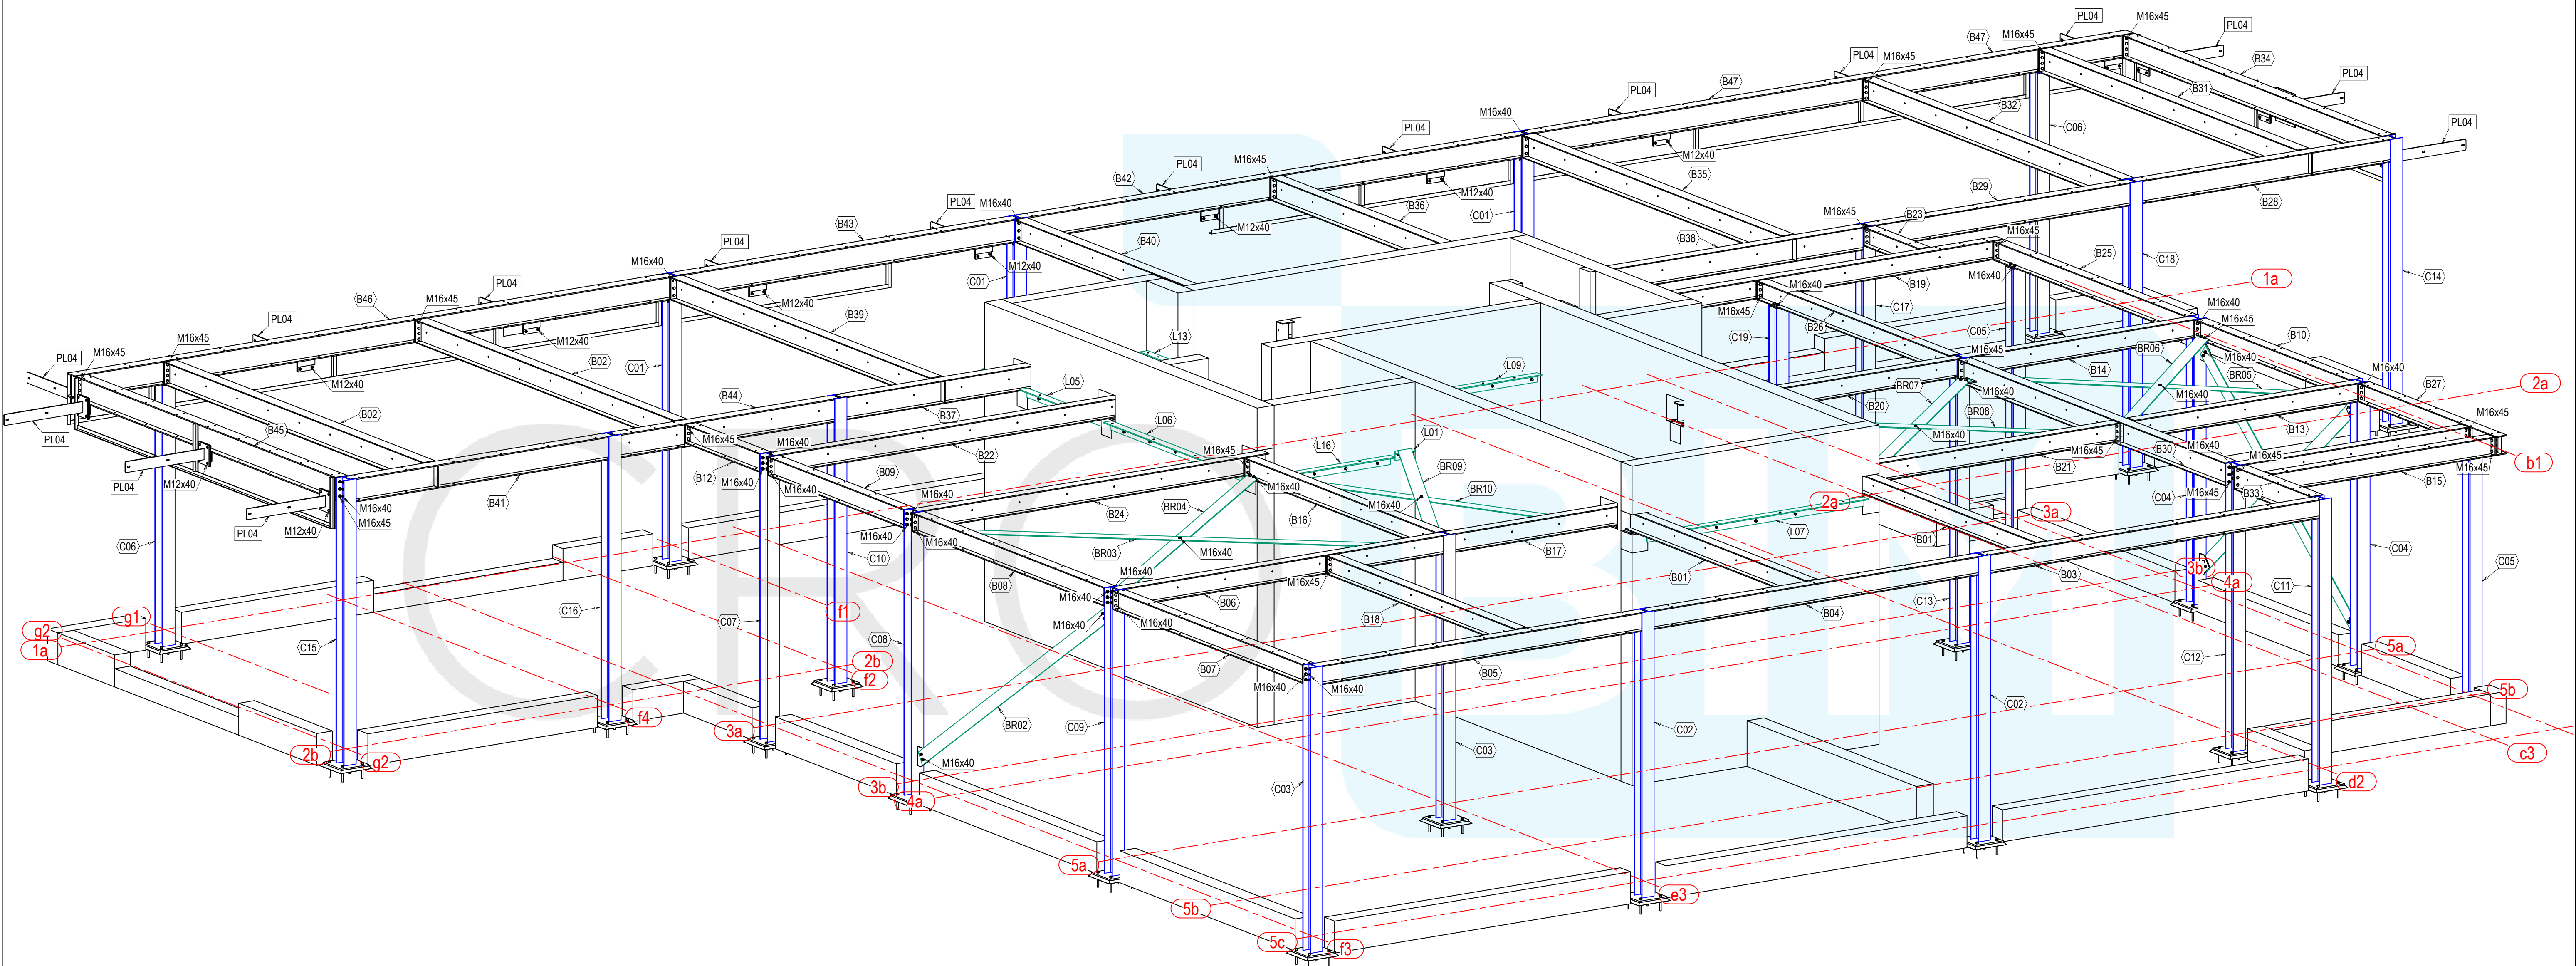


3D VIEW
Scale 1:33 1/3


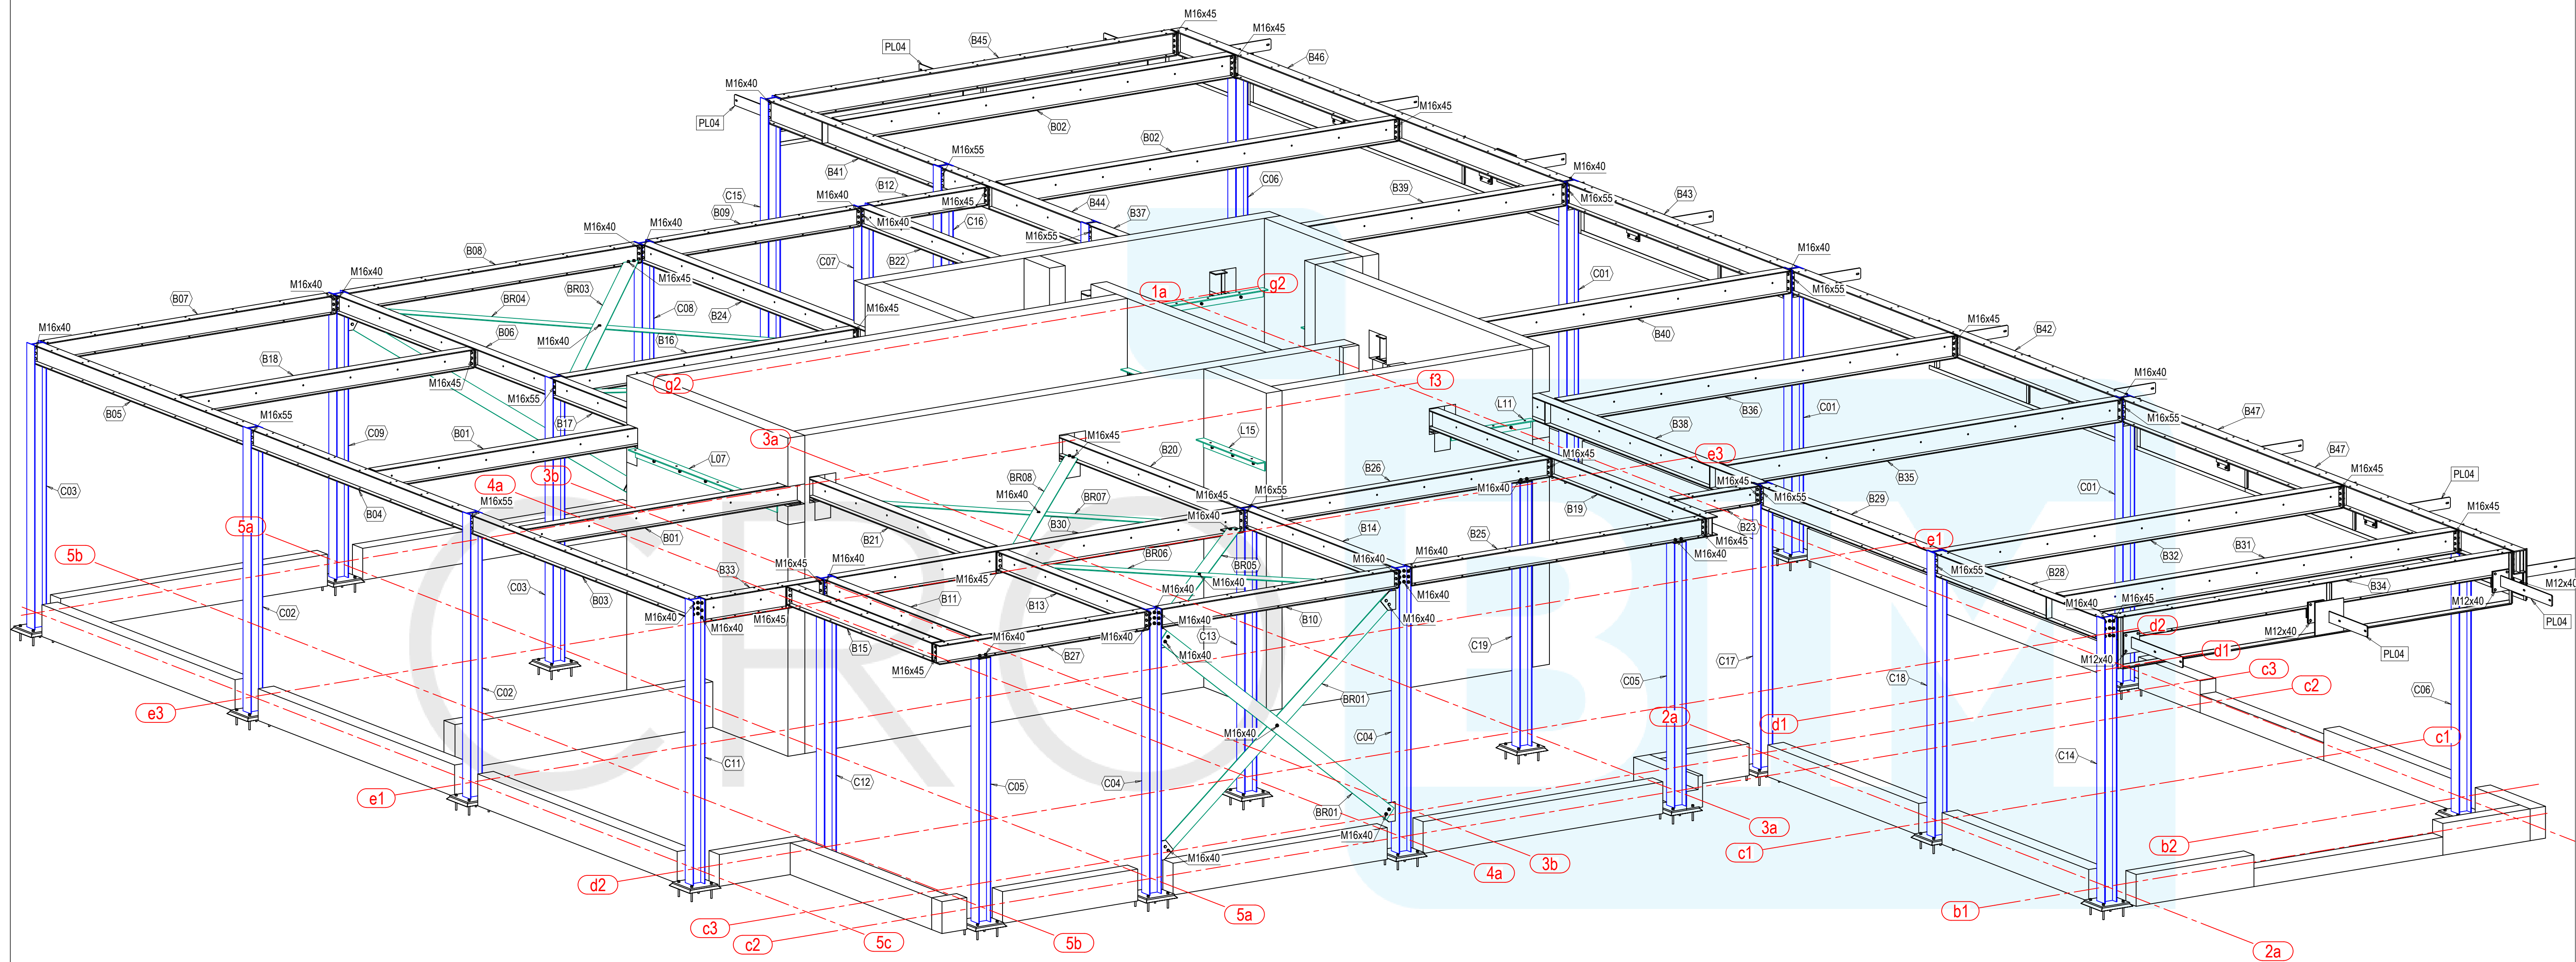


3D VIEW
Scale 1:33 1/3

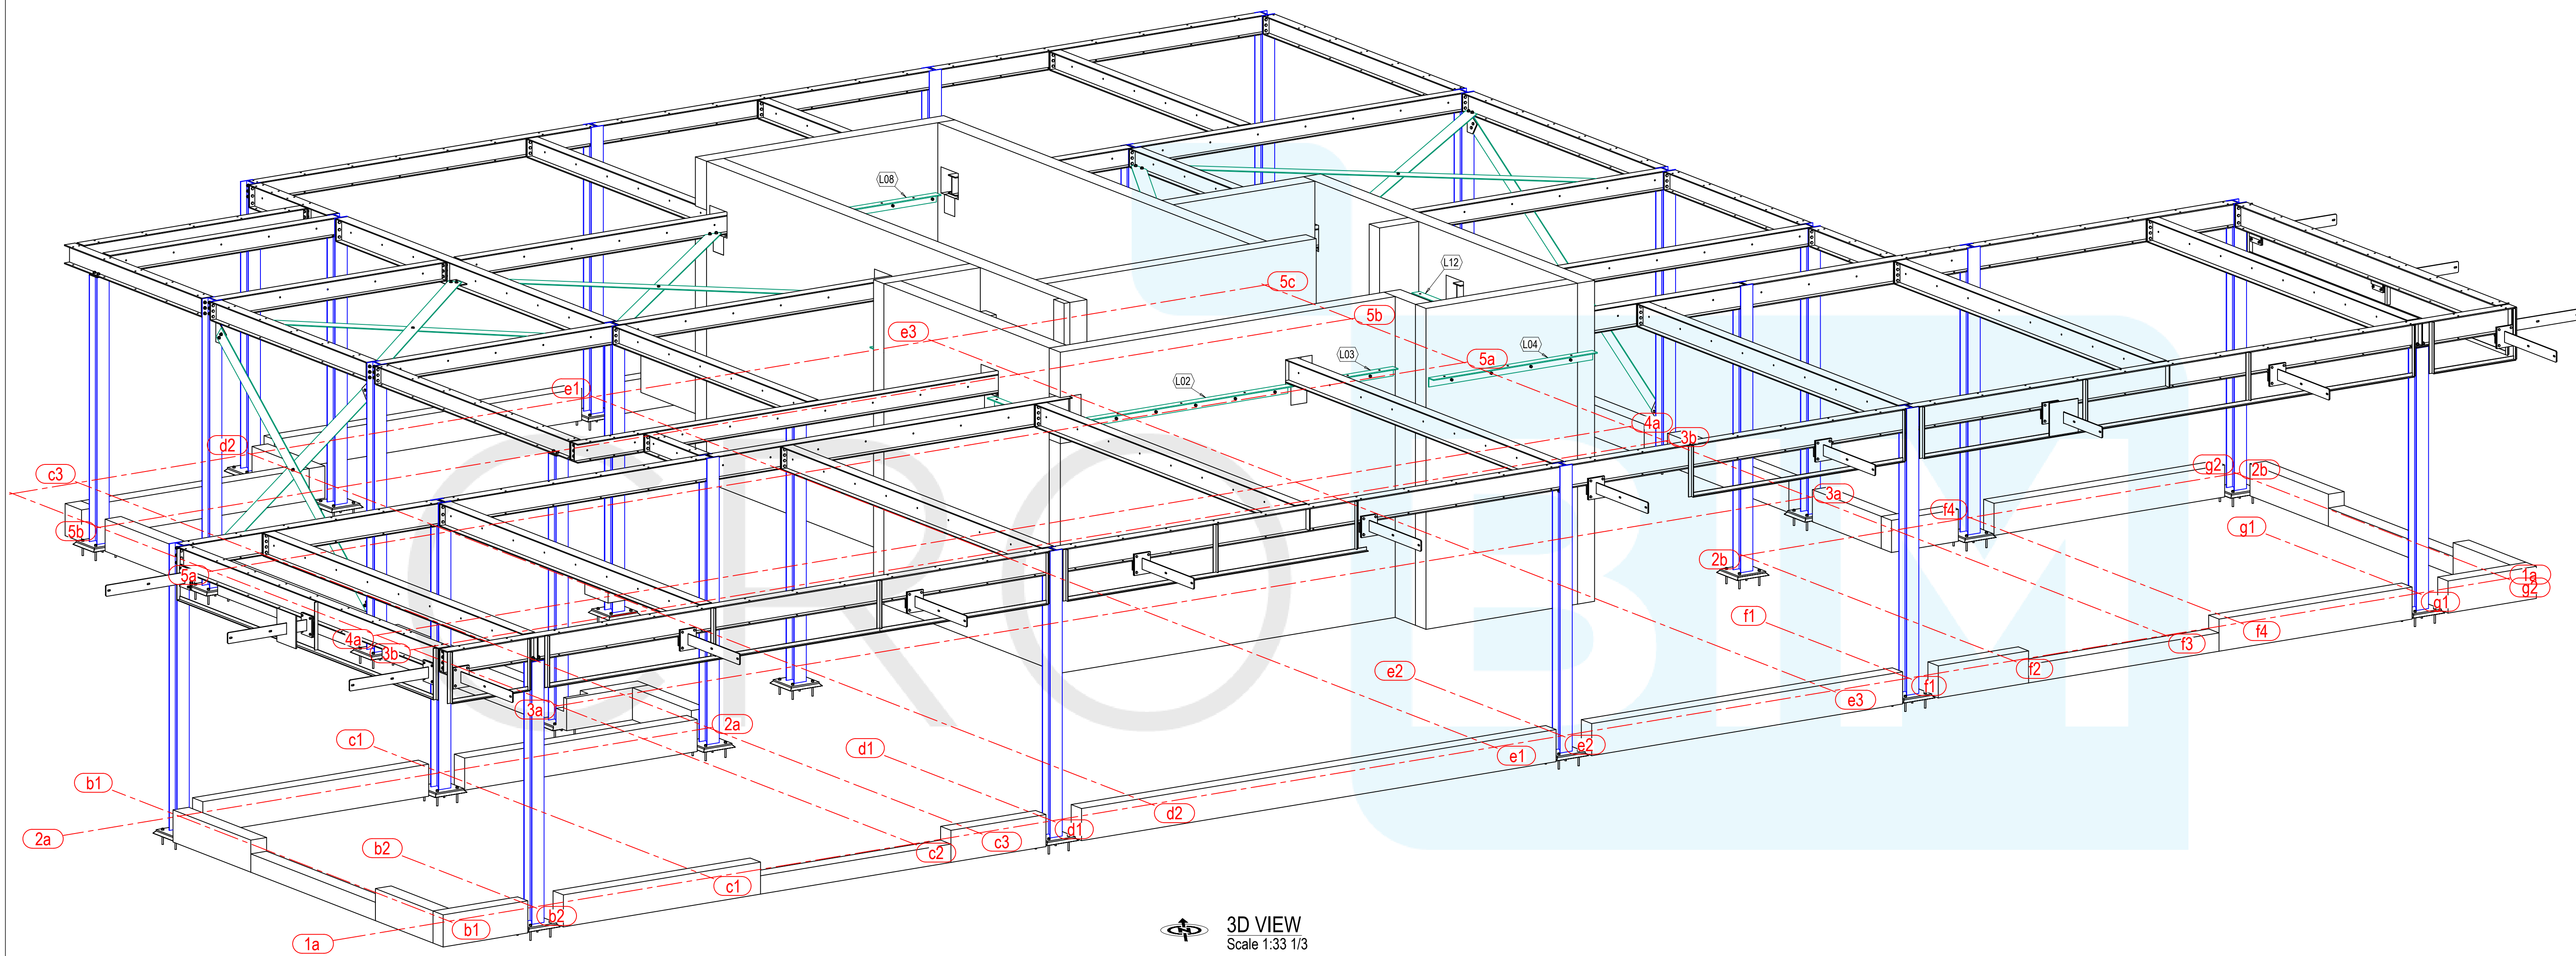


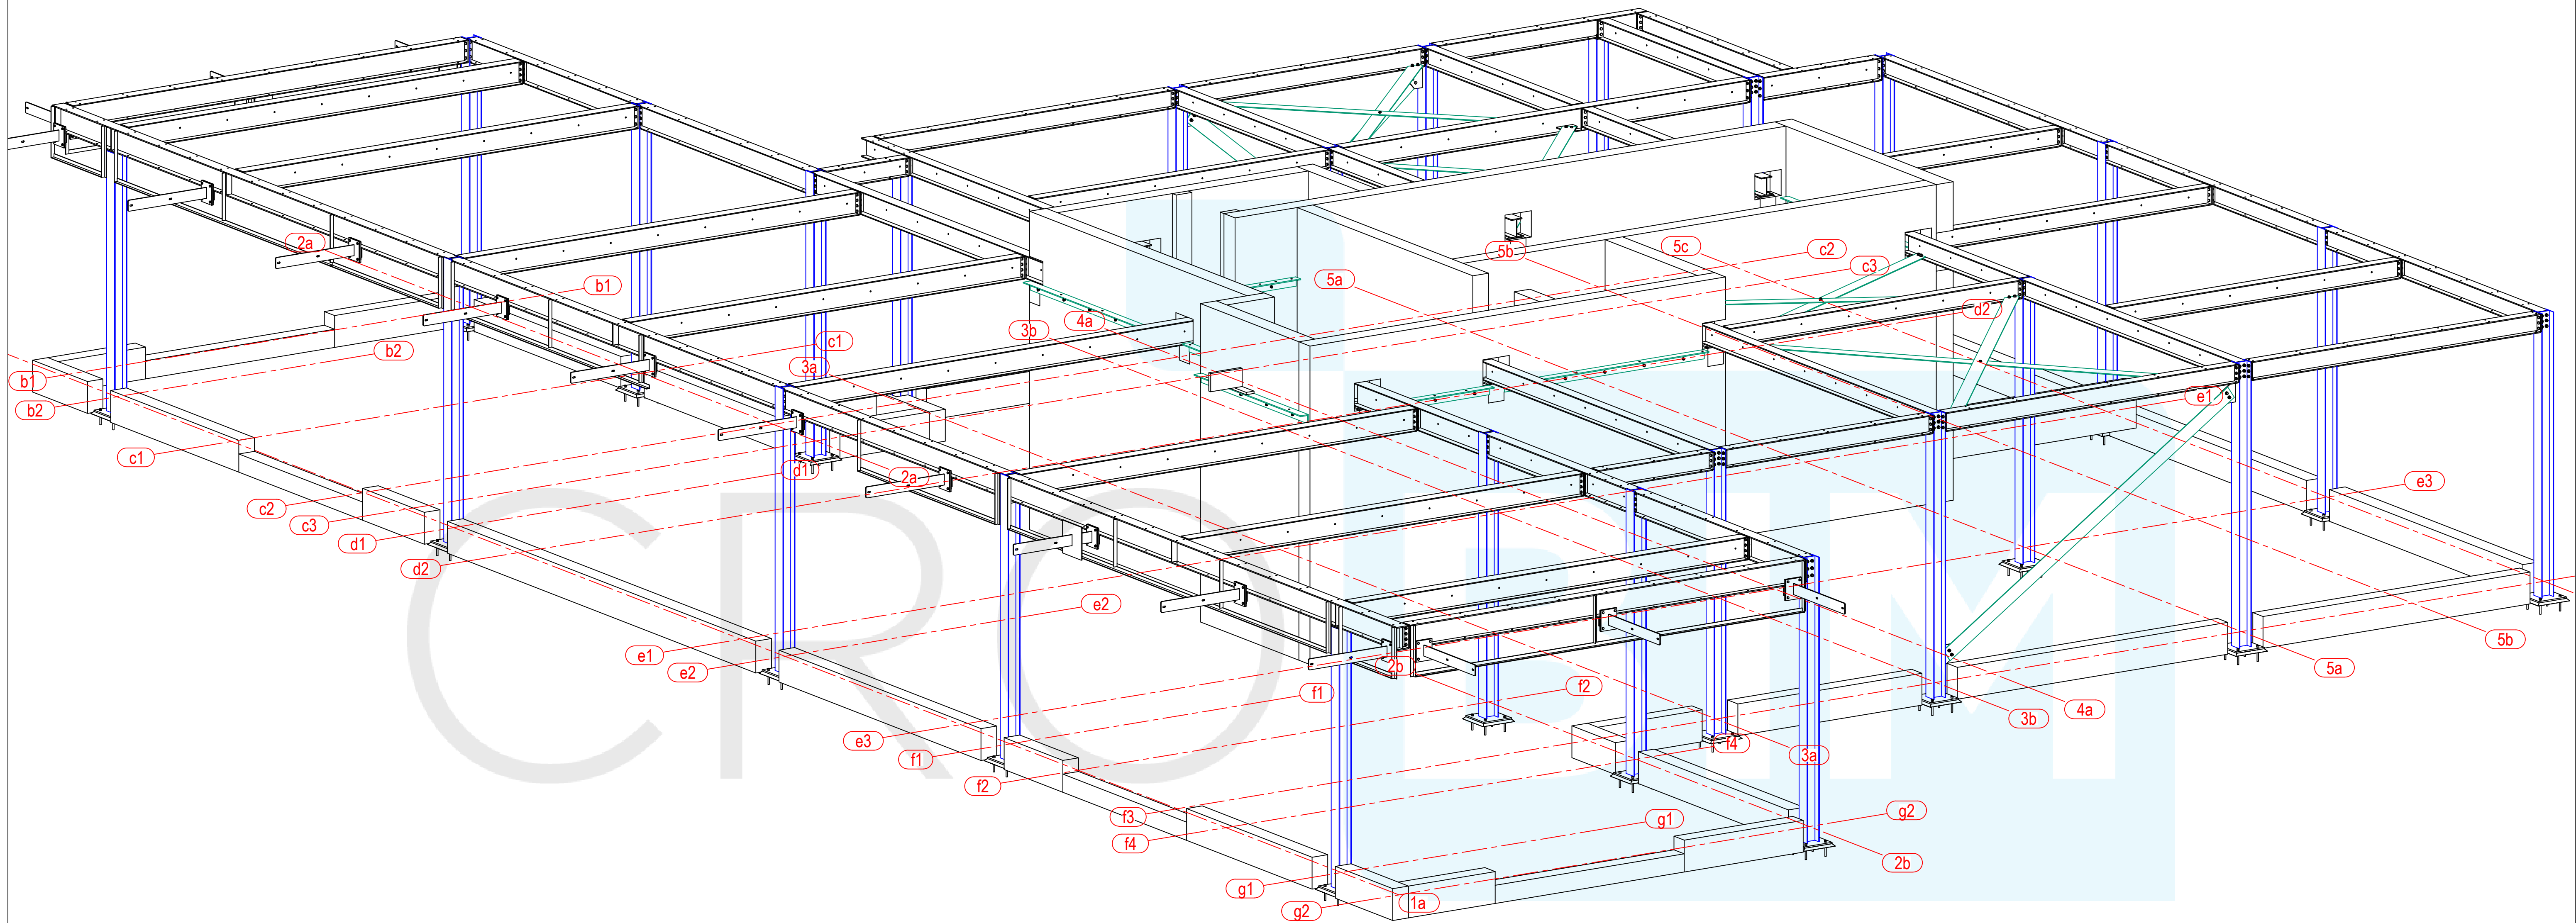

3D VIEW
Scale 1:33 1/3

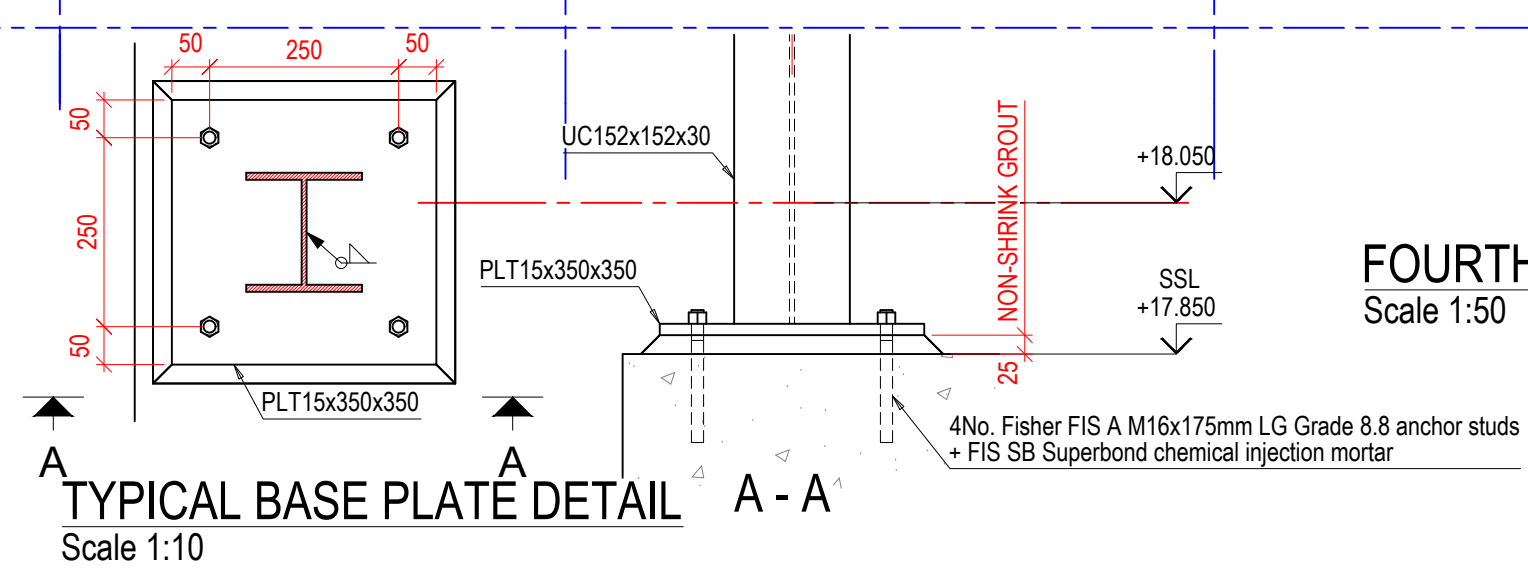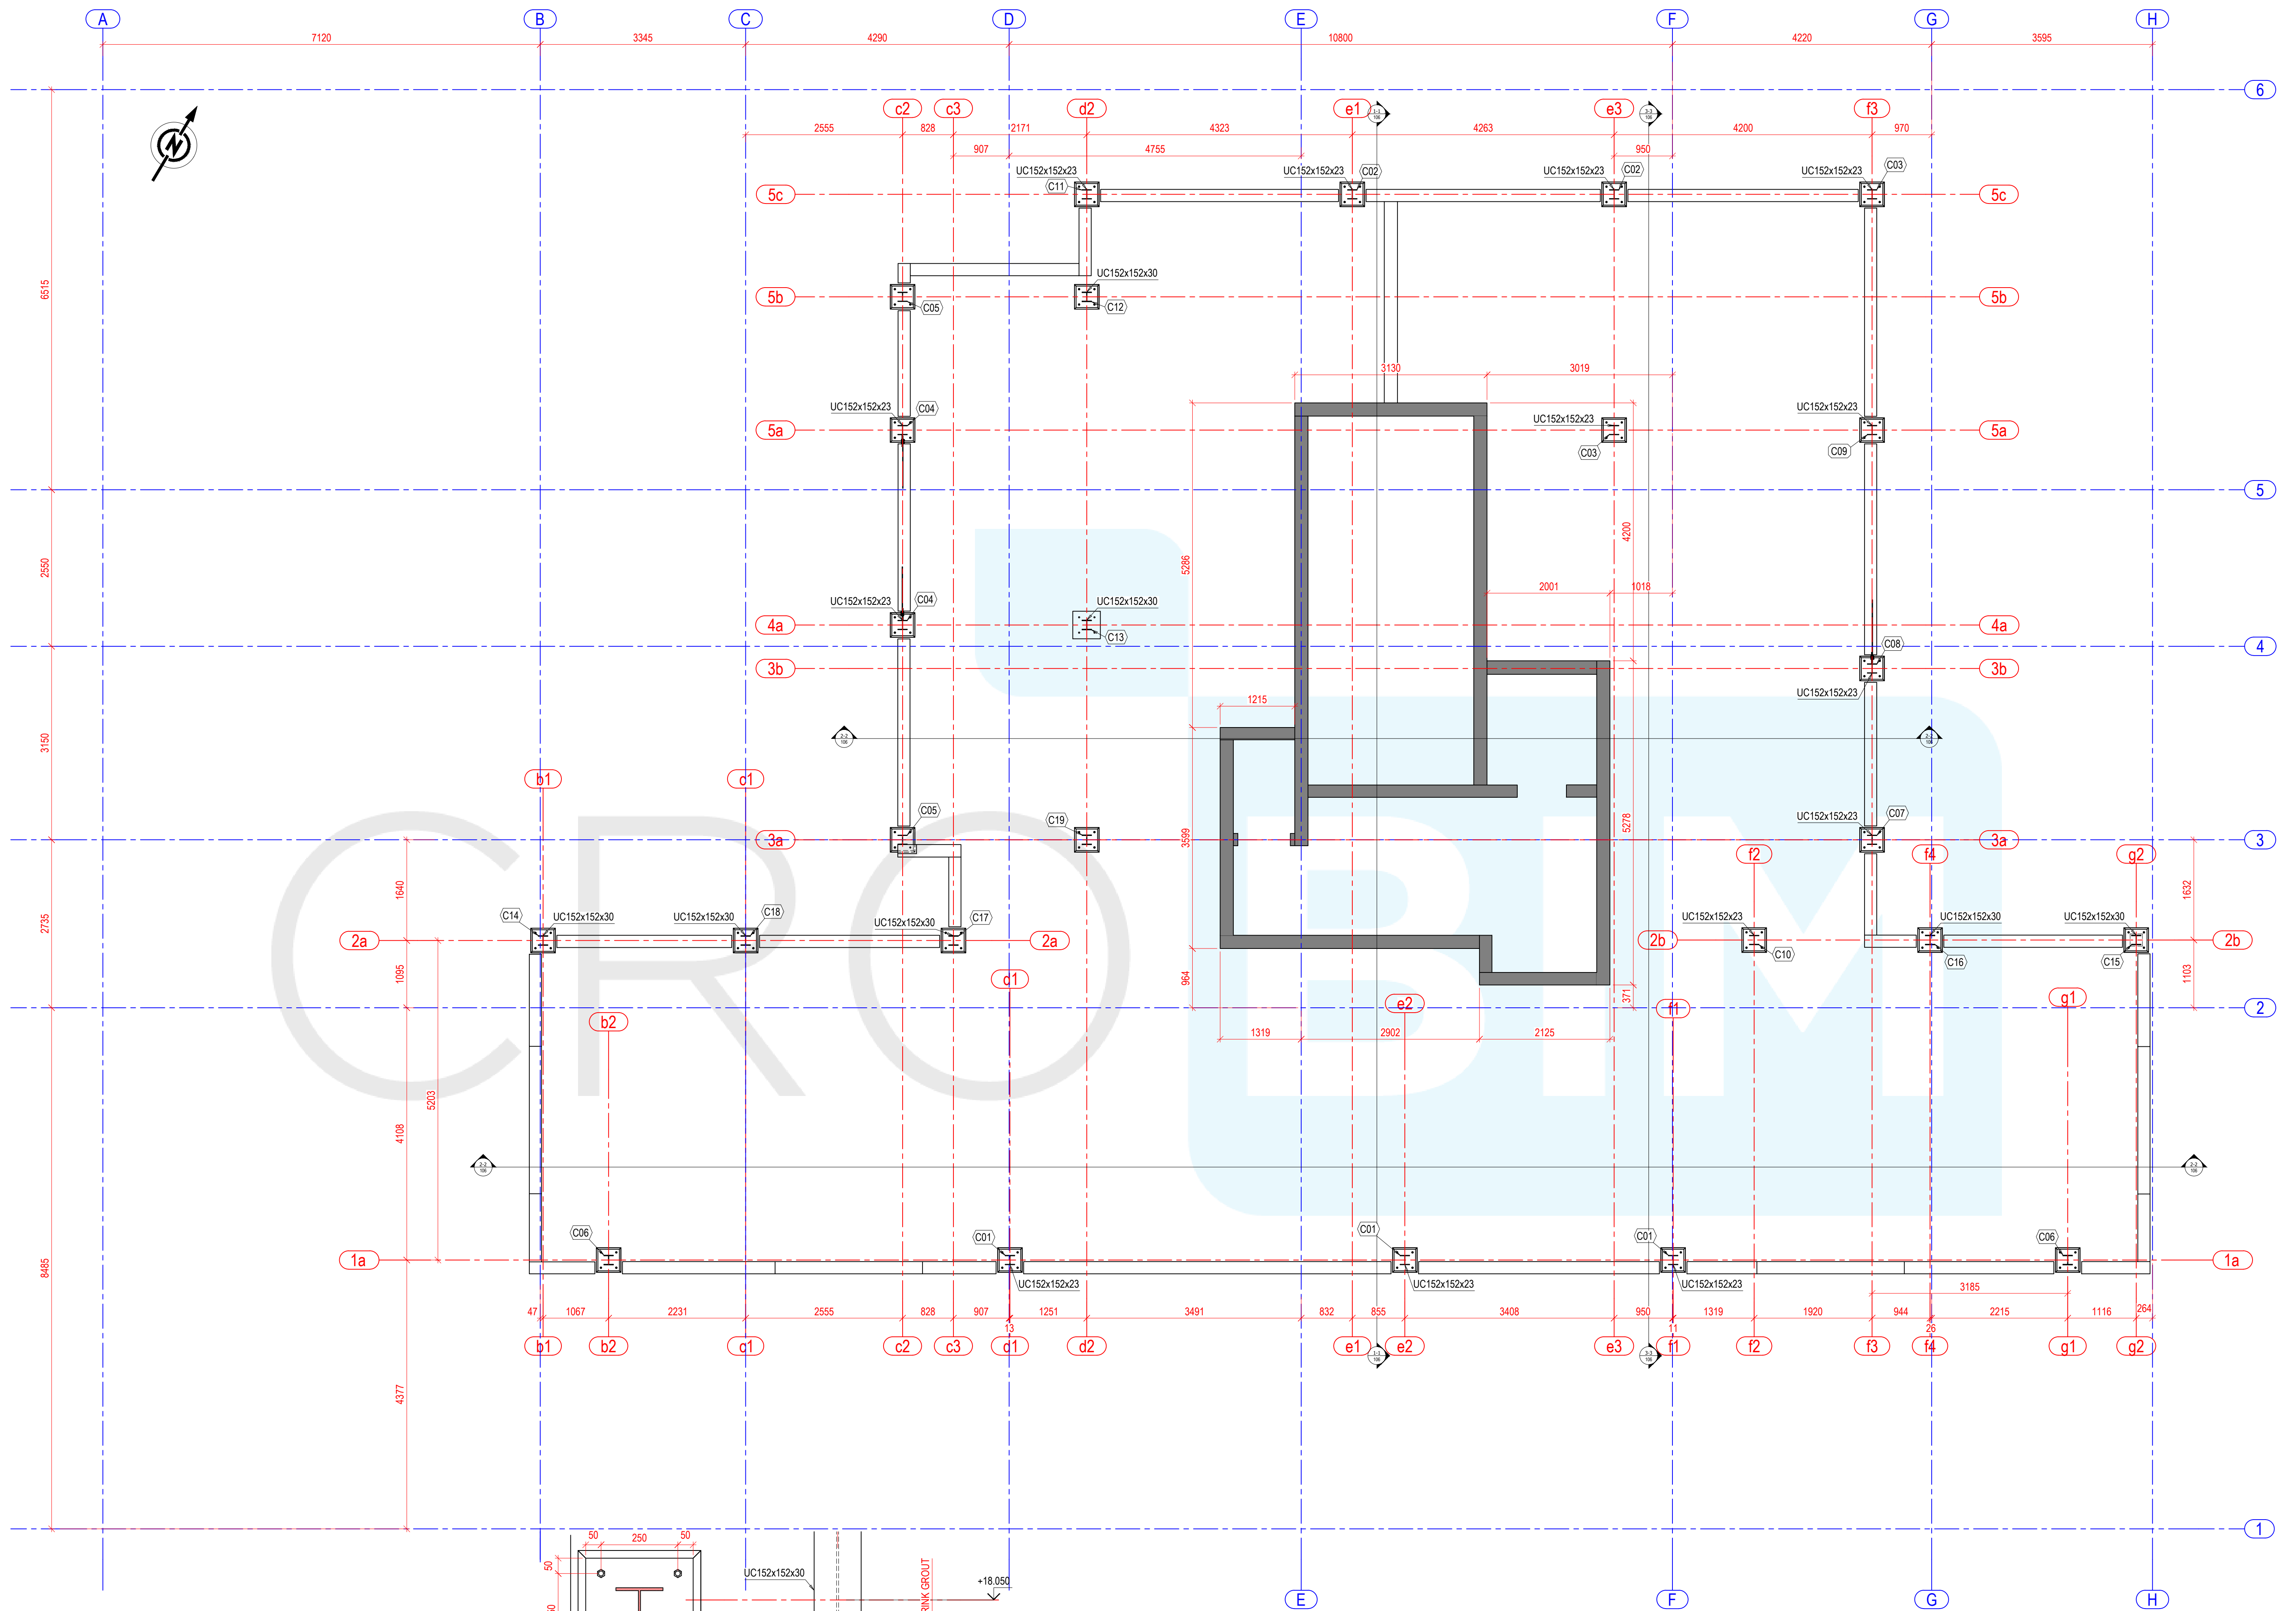


FOURTH FLOOR PLAN (PENTHOUSE)
Scale 1:50

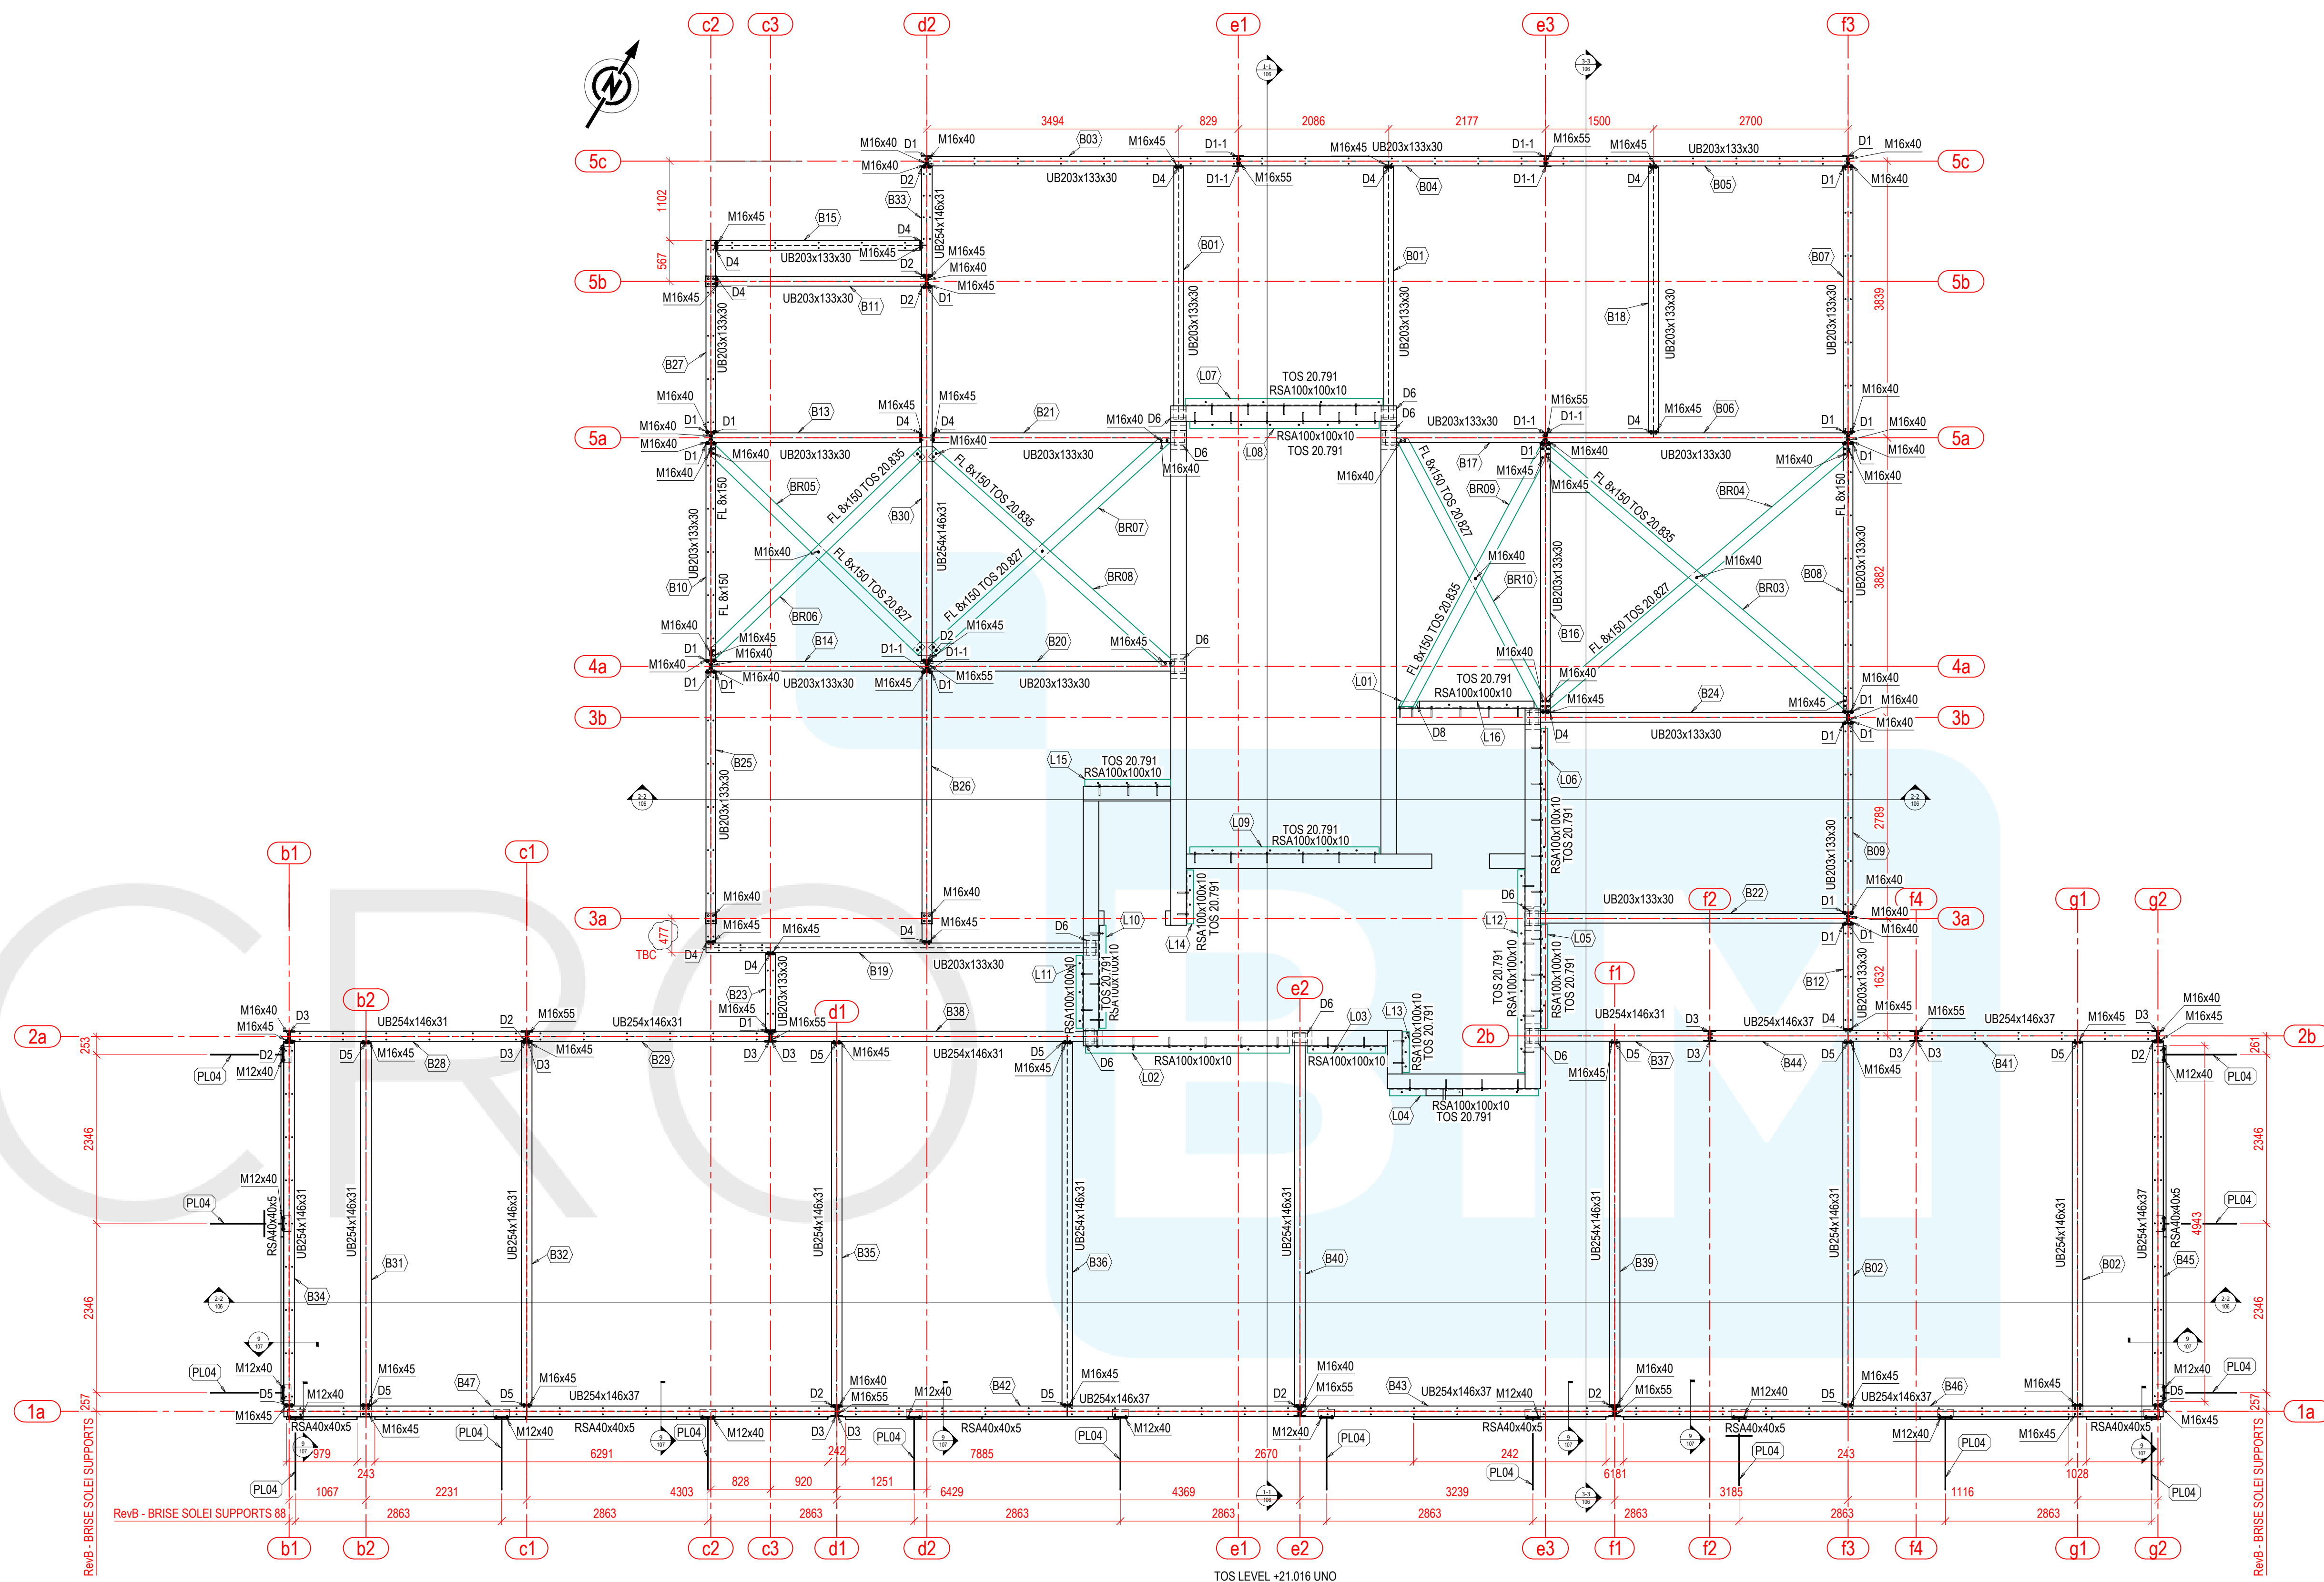


ROOF PLAN (PENTHOUSE)
Scale: 1:50

North-West

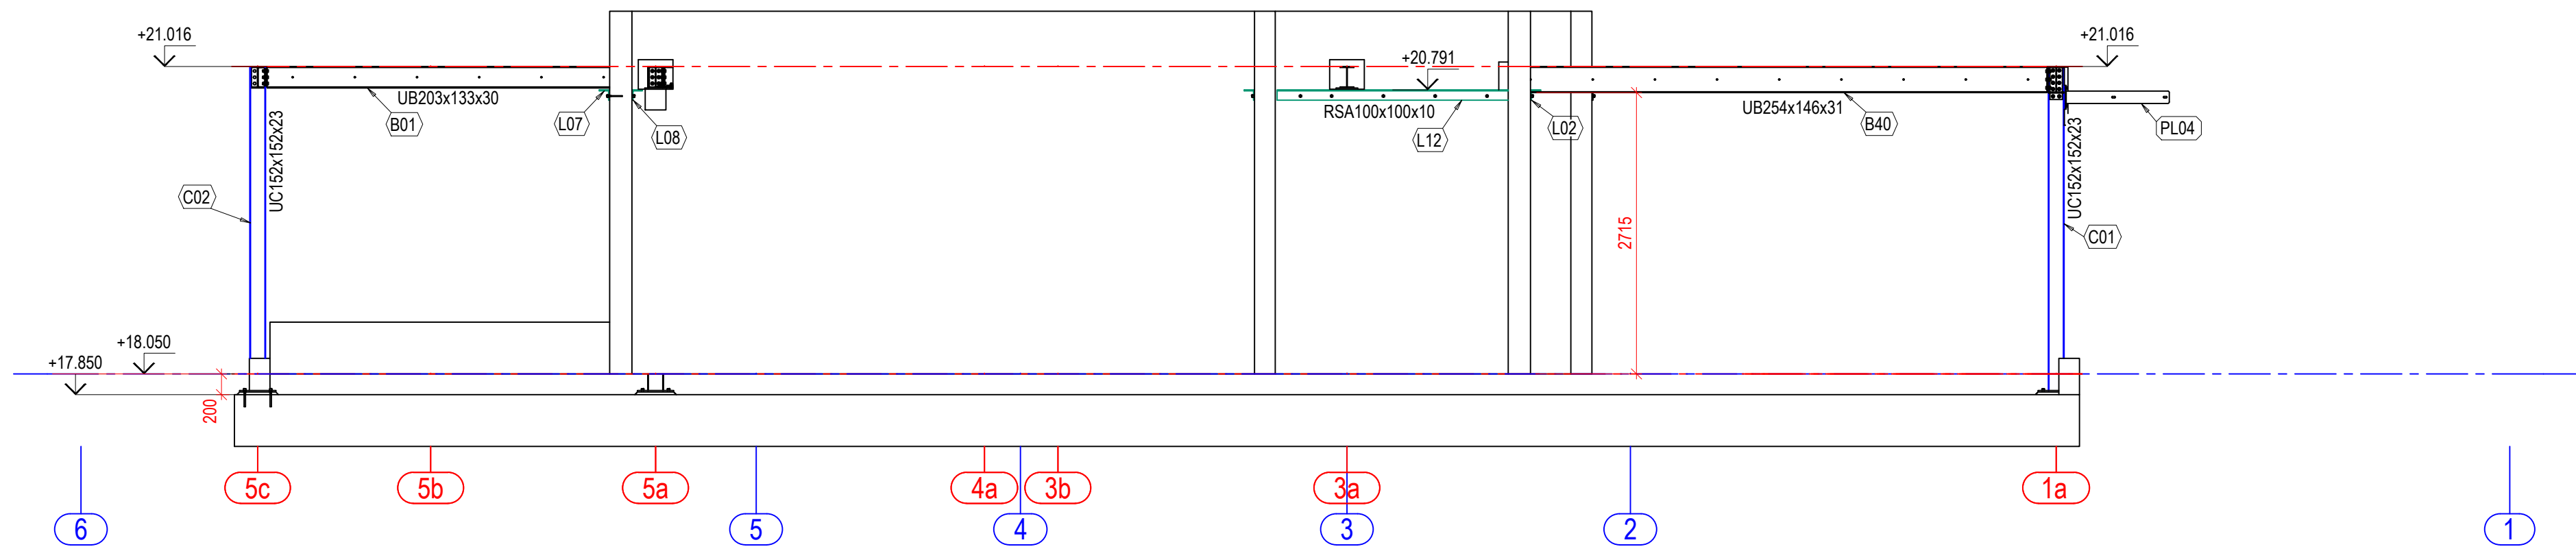


SECTION 1-1
Scale 1:50

South-West

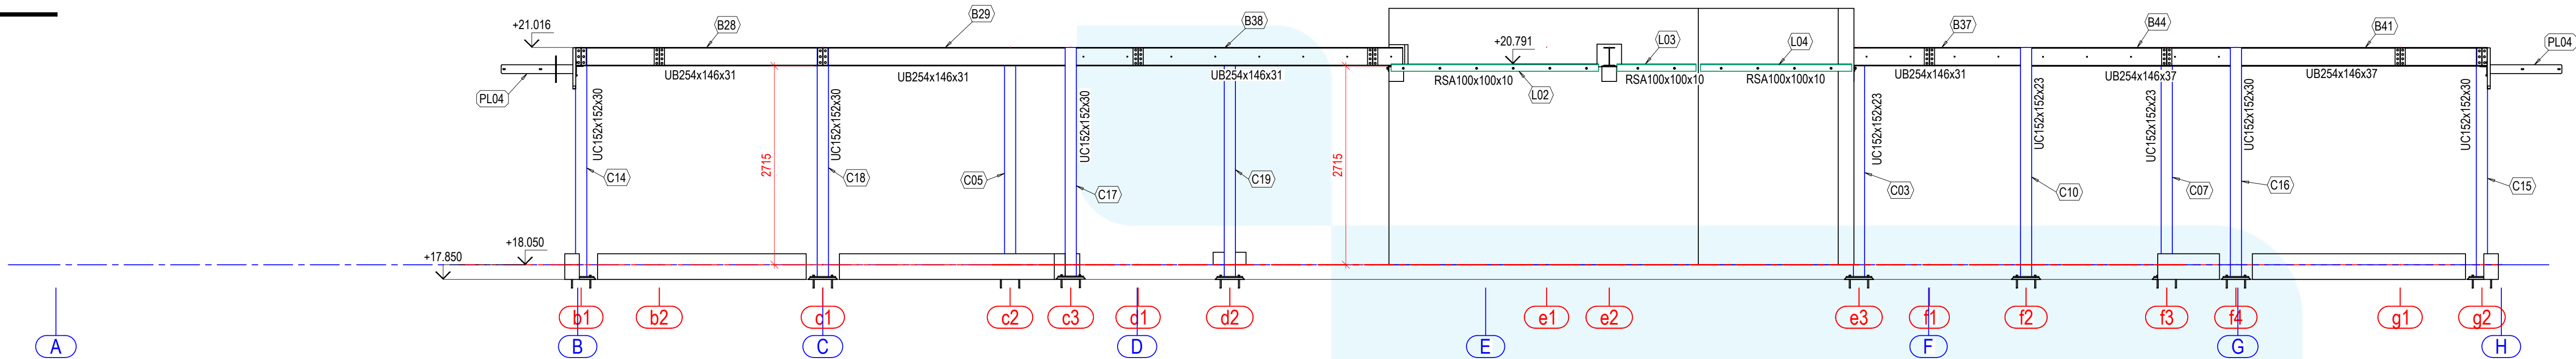


SECTION 2-2
Scale 1:50

North-West

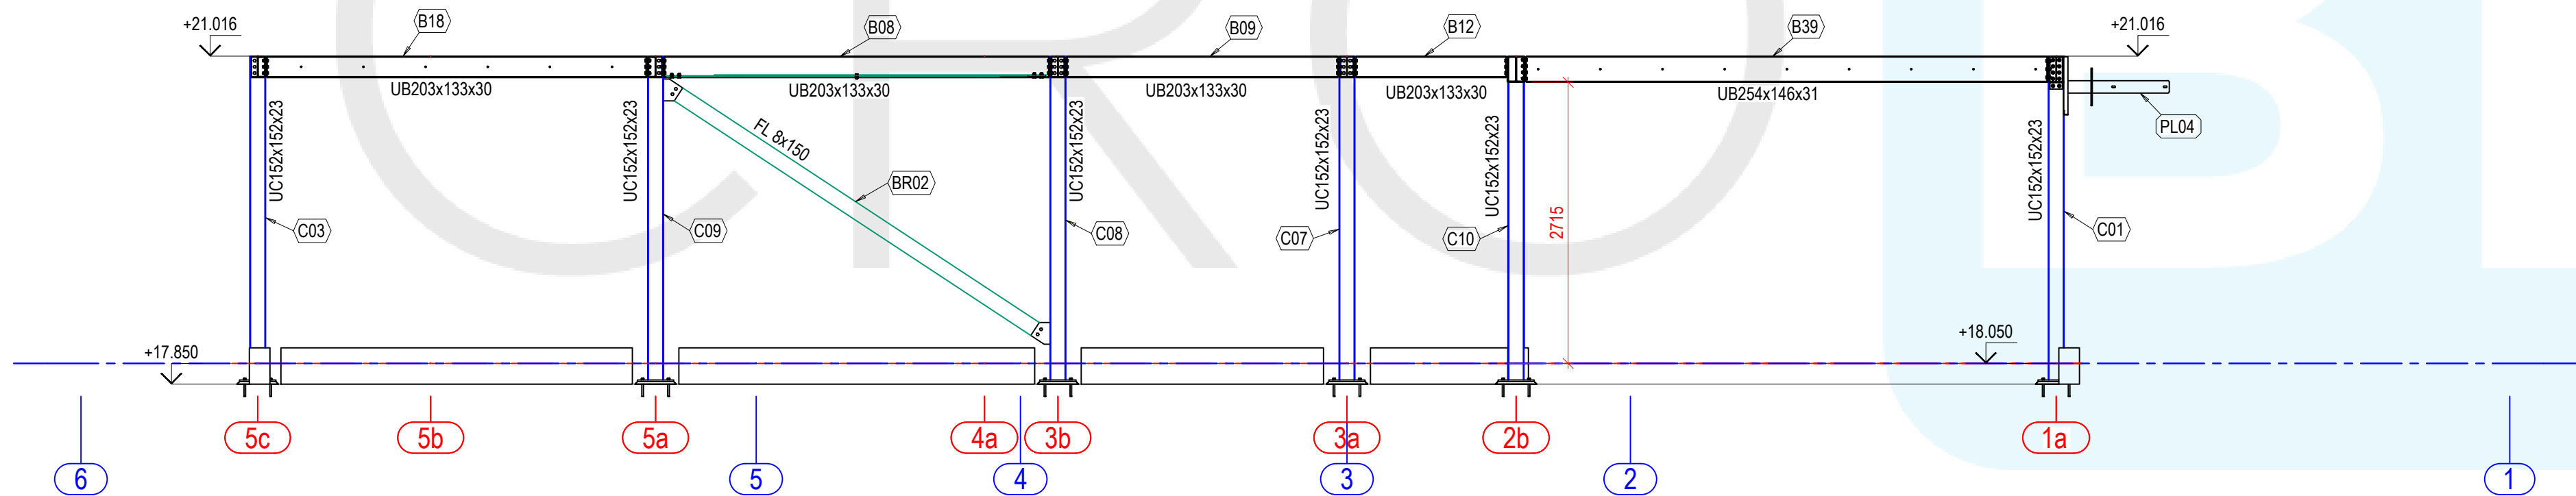


SECTION 3-3
Scale 1:50


South-West

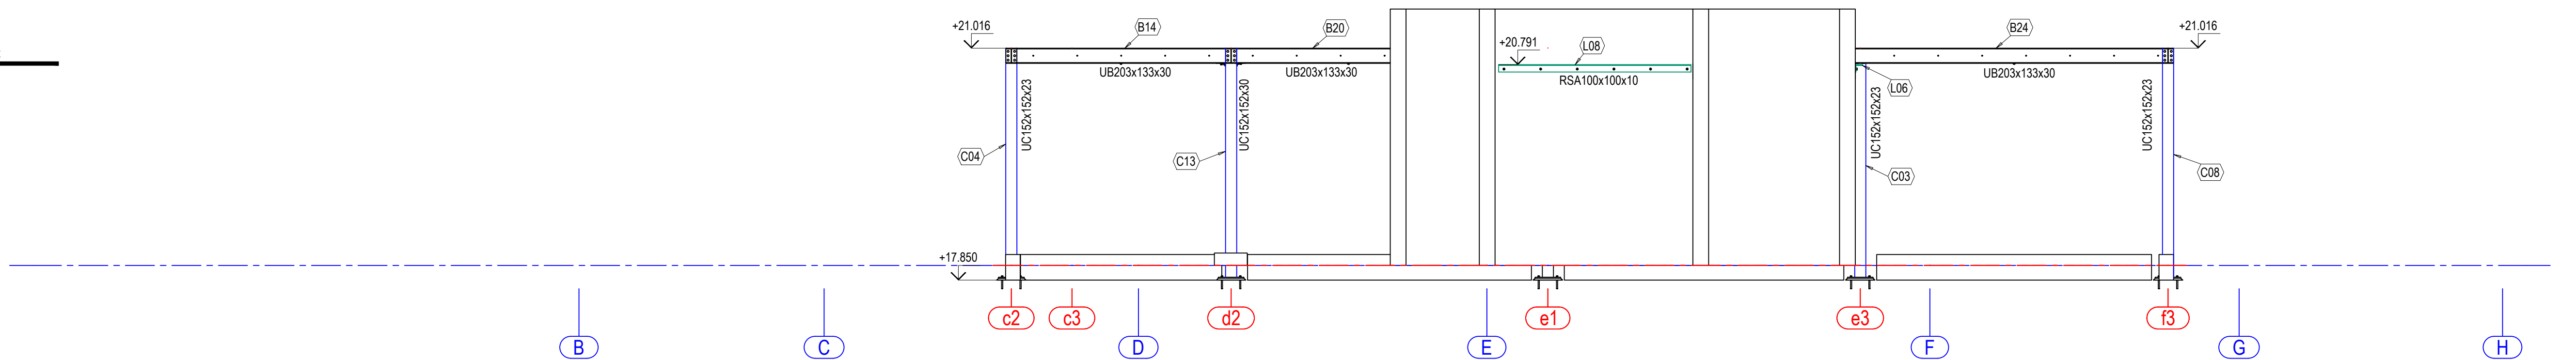


SECTION 4-4
Scale 1:50

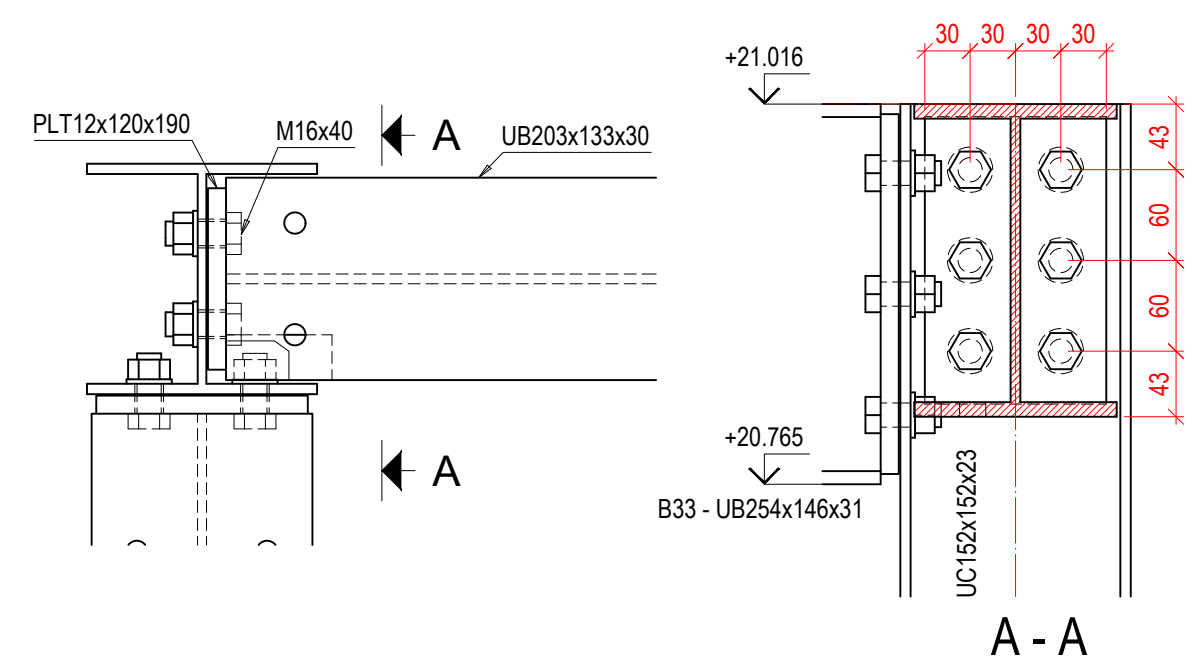


DETAIL 1 - UB 203X133X30 TO COLUMN
Scale 1:5

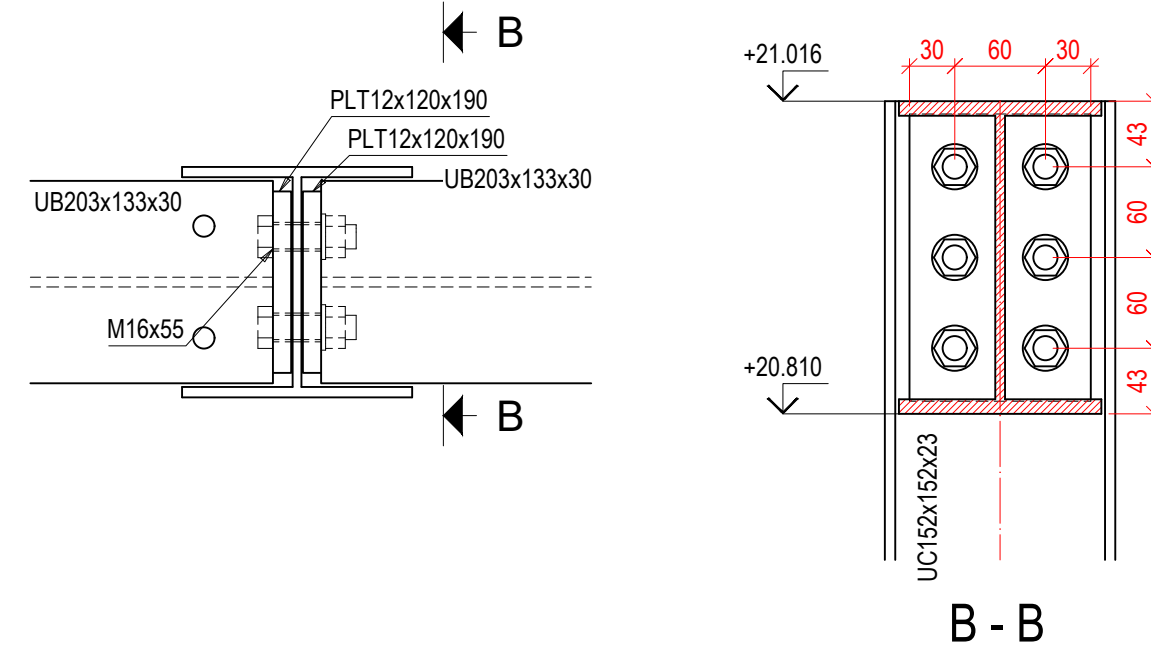


DETAIL 1-1 - UB203X133X30/DOUBLE TO COLUMN
Scale 1:5

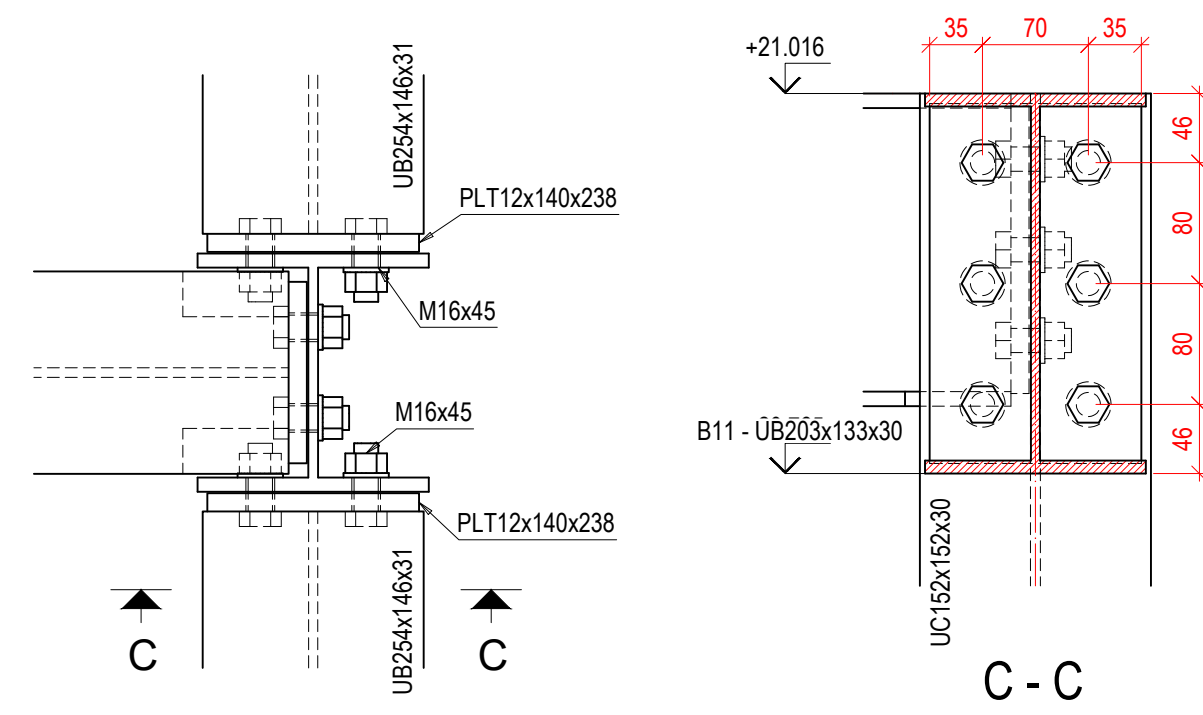


DETAIL 2 - UB254X146X31 TO COLUMN
Scale 1:5

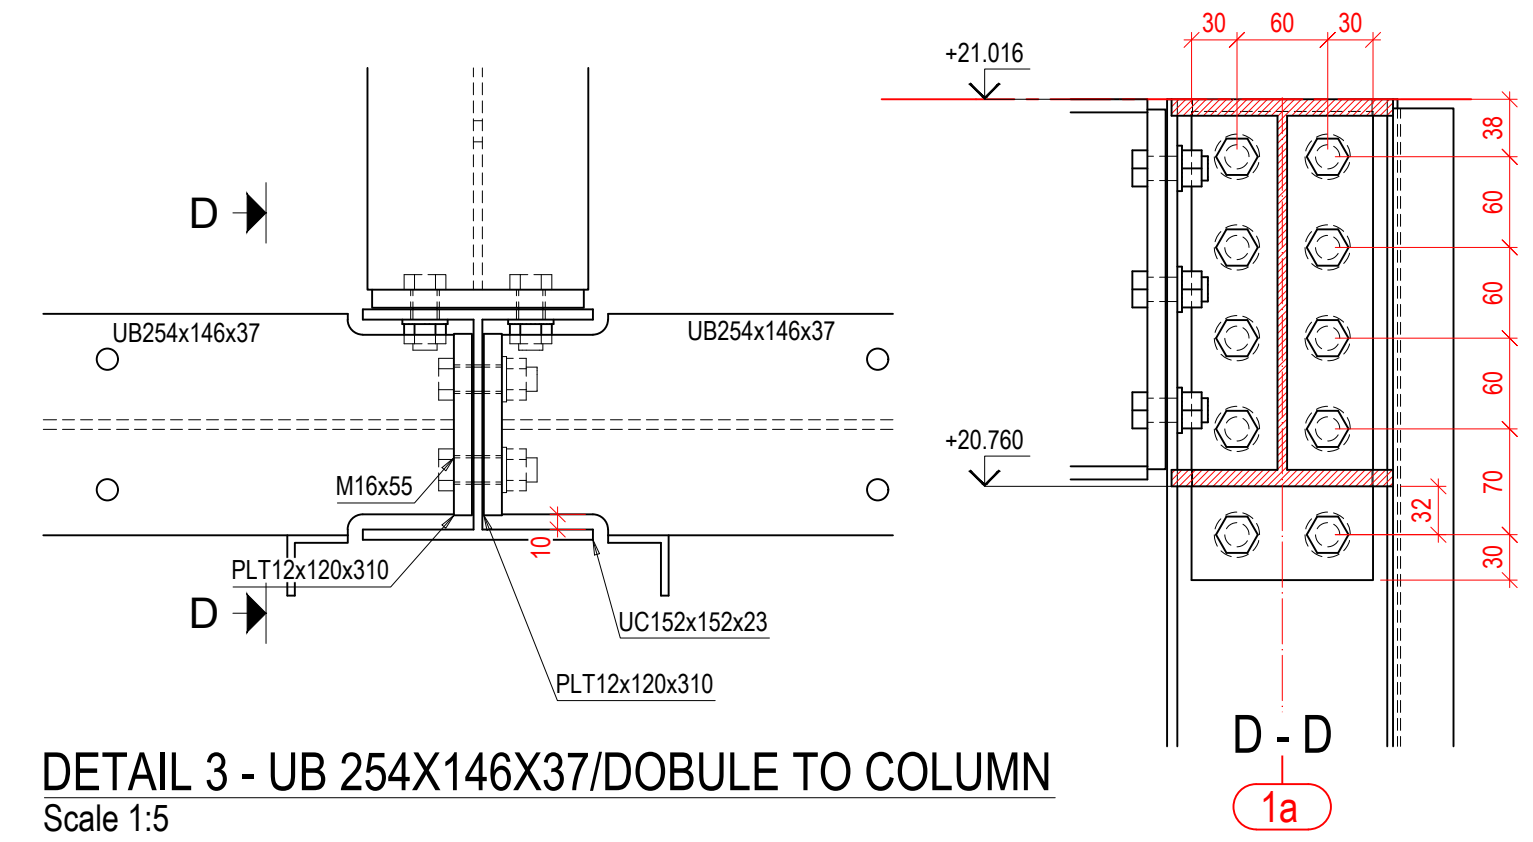


DETAIL 3 - UB 254X146X37/DOBULE TO COLUMN
Scale 1:5

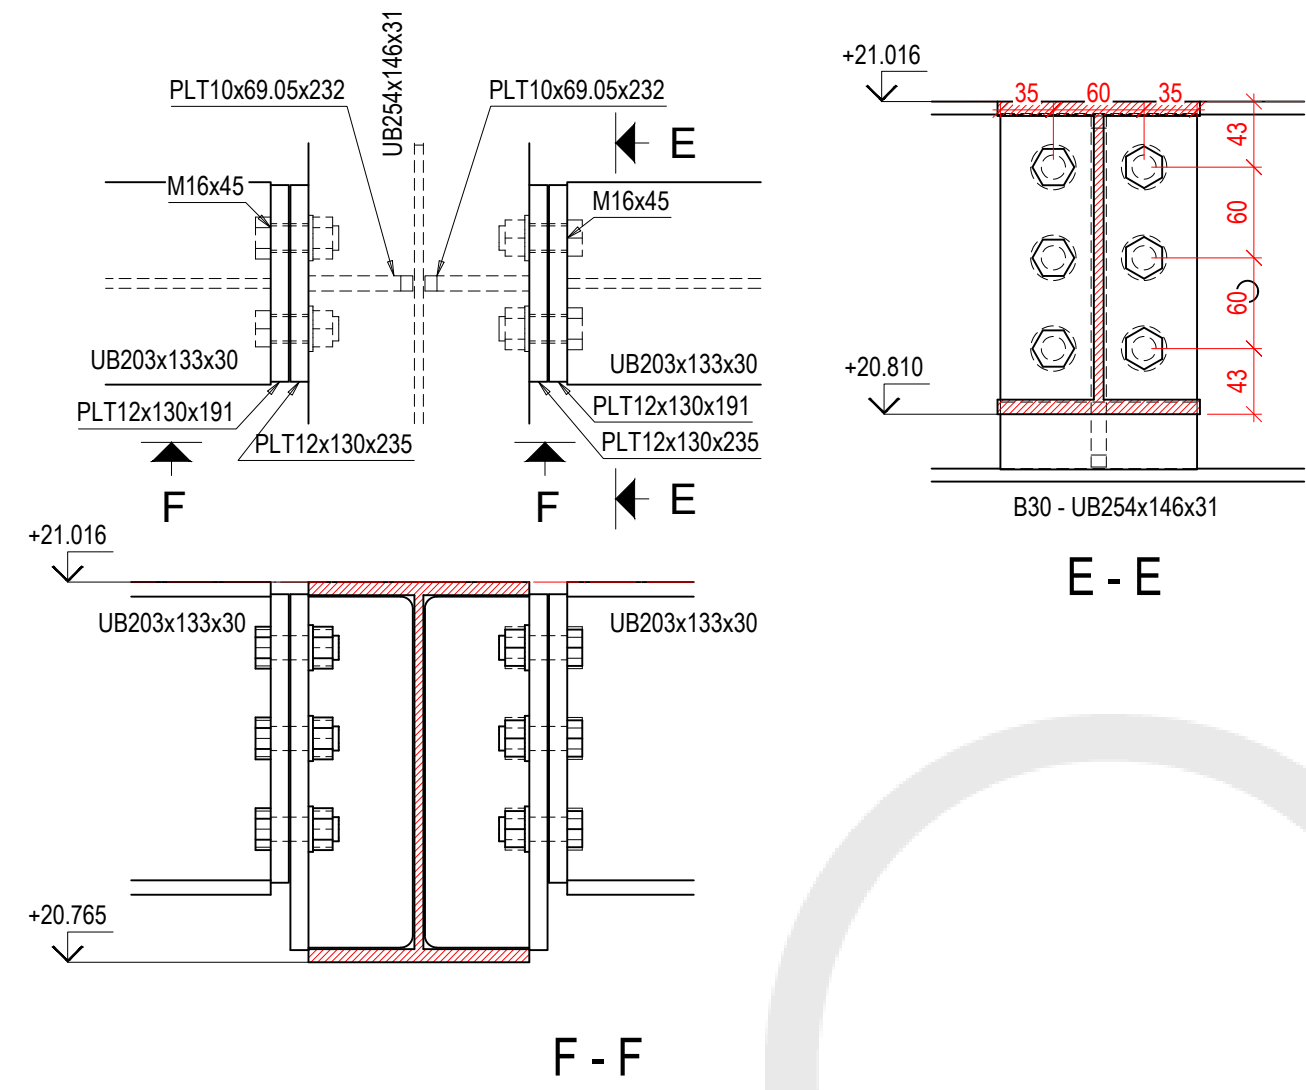

DETAIL 4 - UB 203X133X30 TO UB254X146X31
Scale 1:5

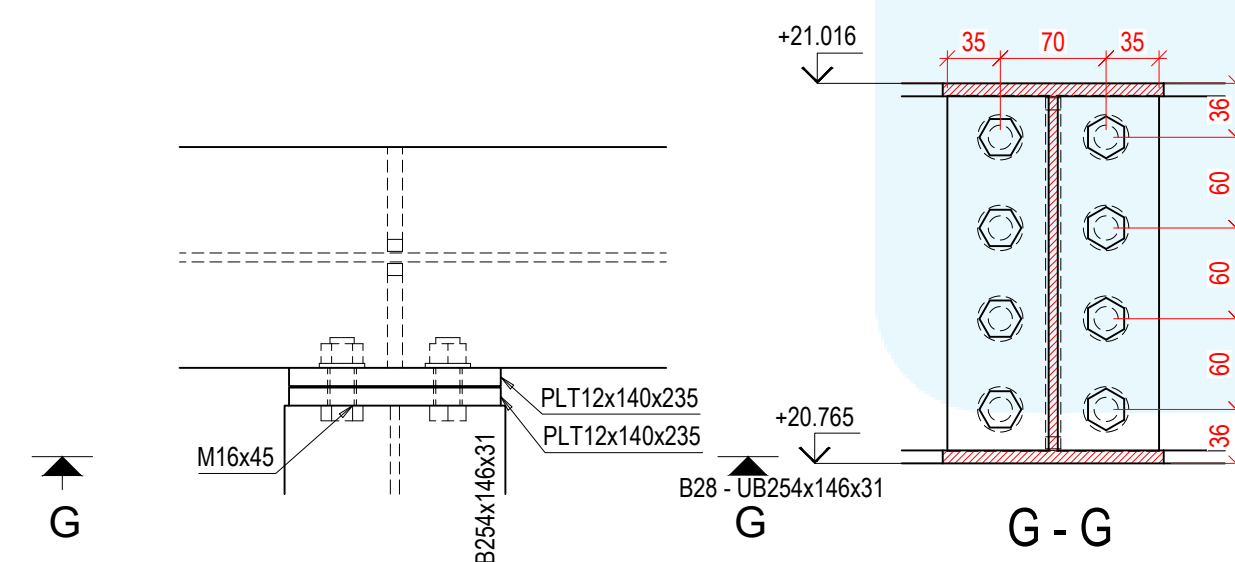


DETAIL 5 - UB 254X146X31 TO UB 254X146X31
Scale 1:5

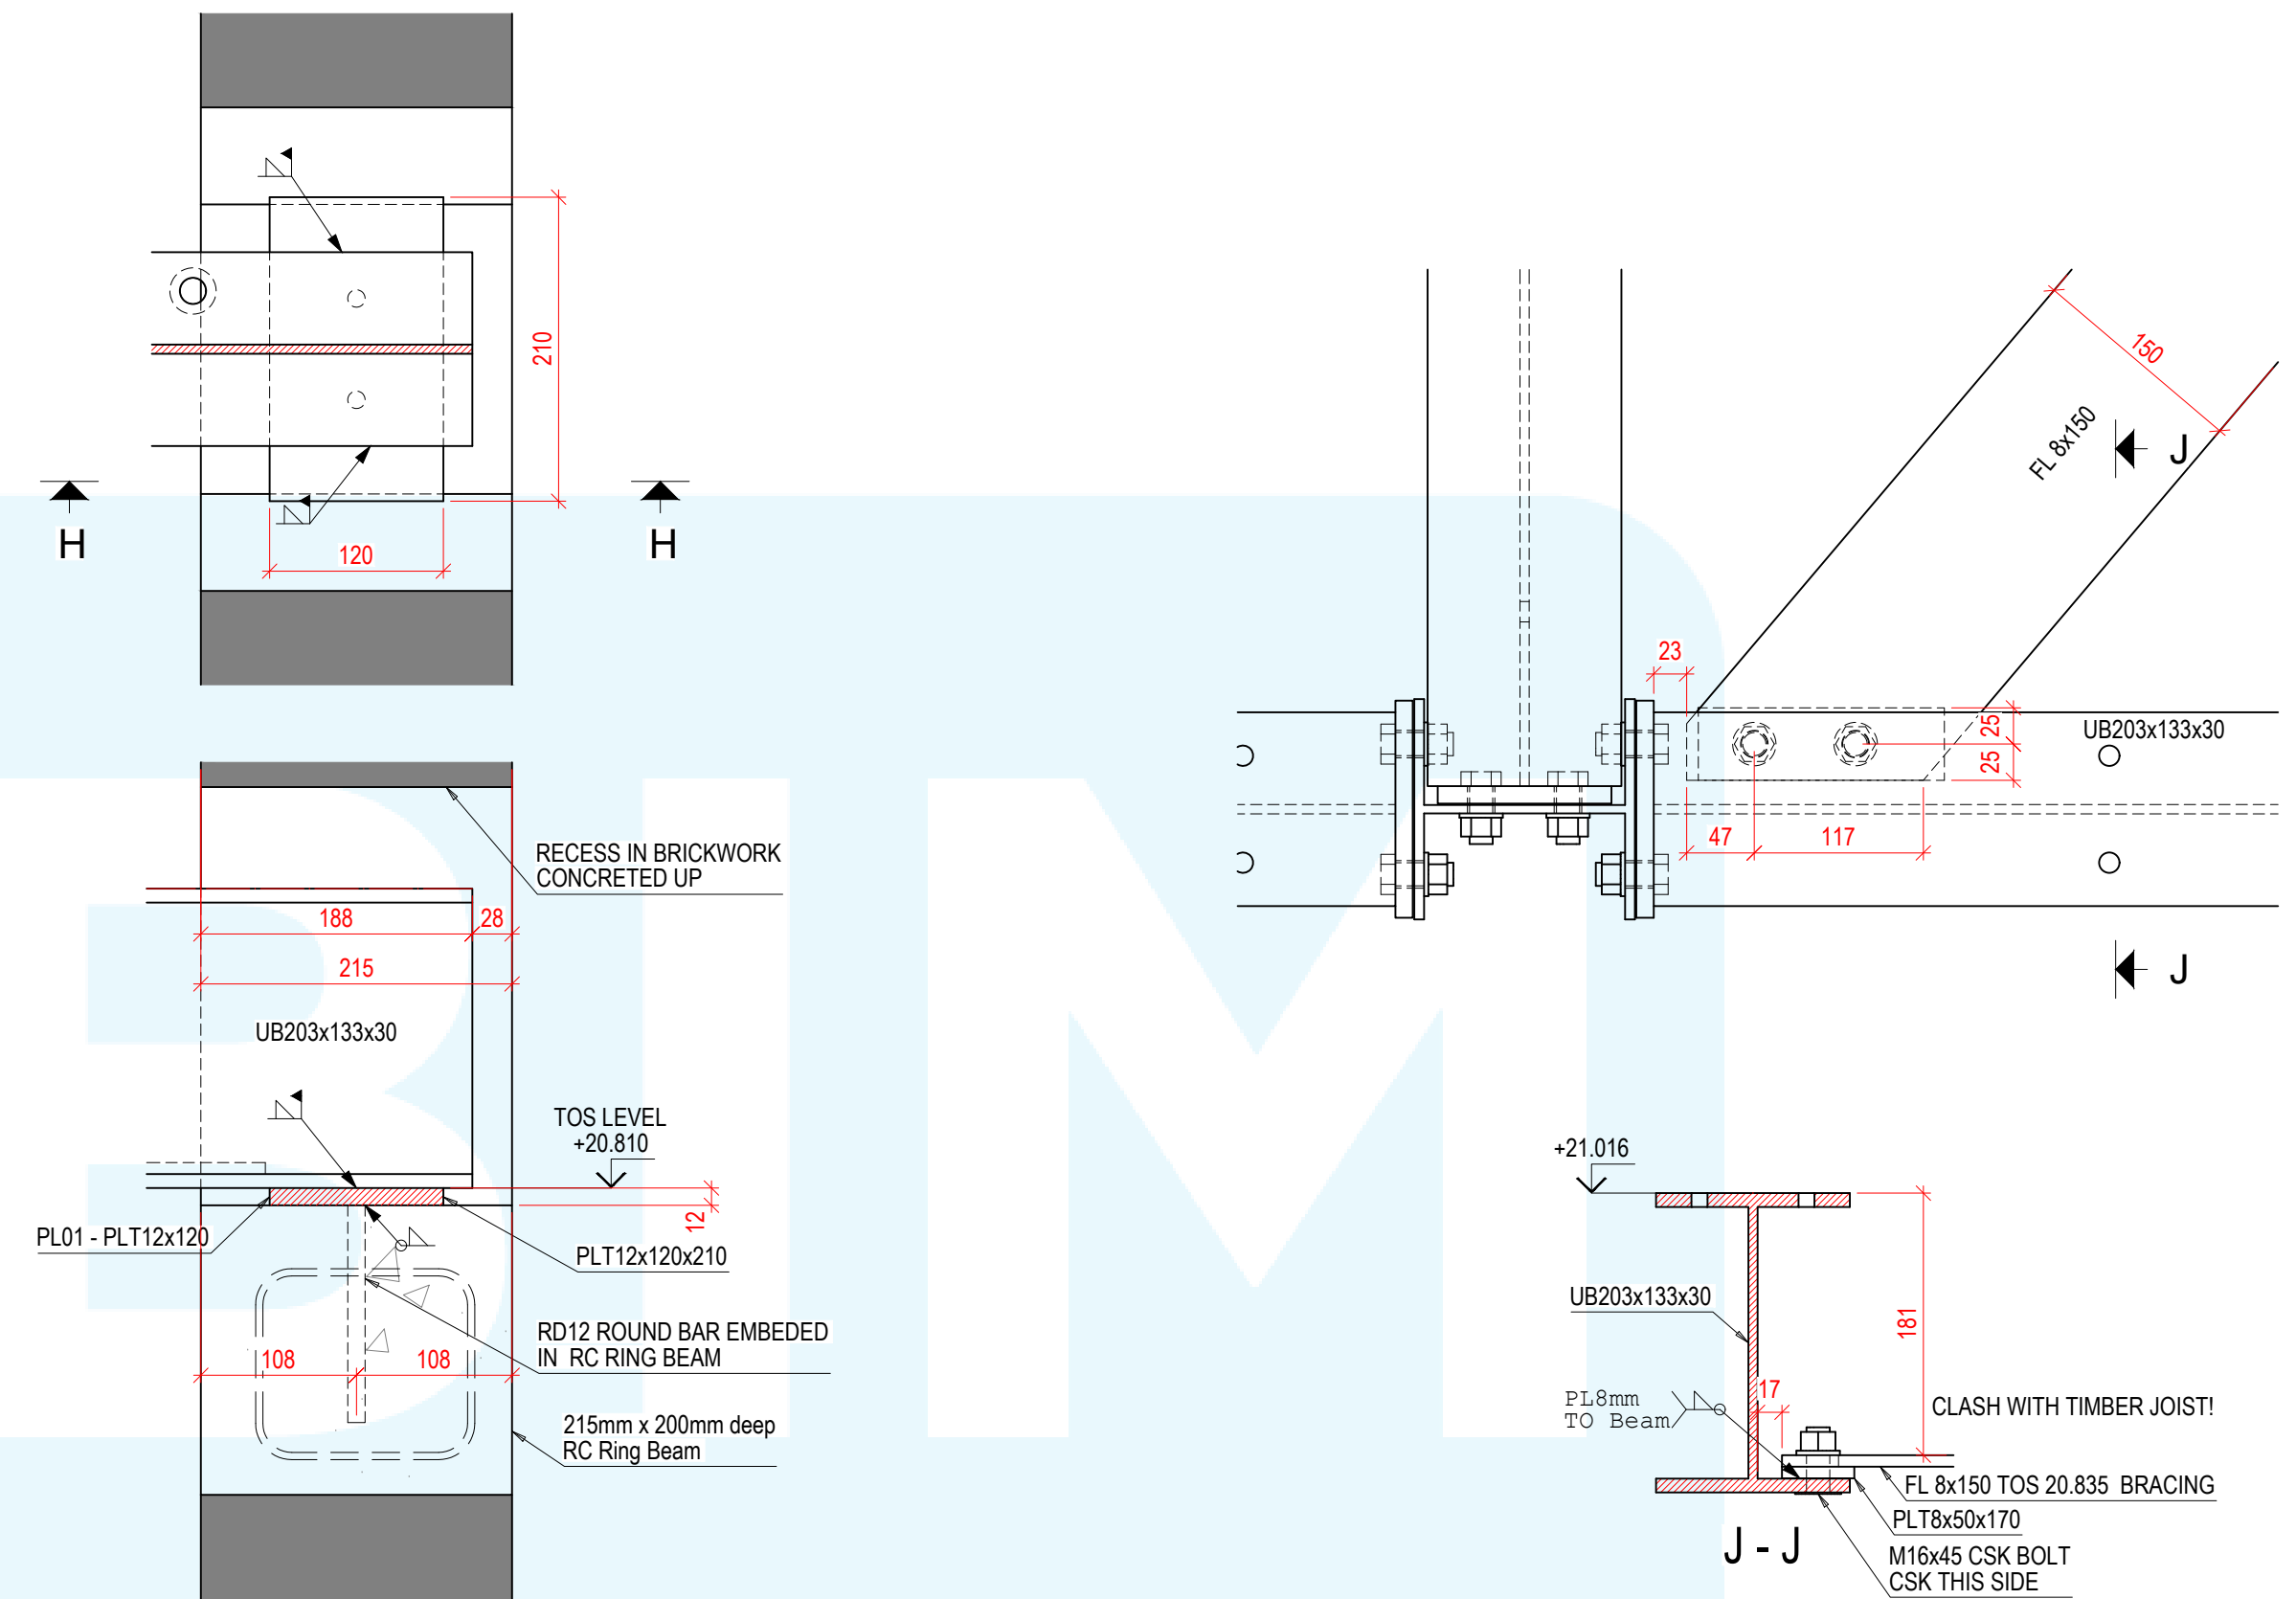


DETAIL 6 - STEEL BEAM TO CONCRETE WALL
Scale 1:5


DETAIL 7 - FLAT PLATE BRACING
Scale 1:5

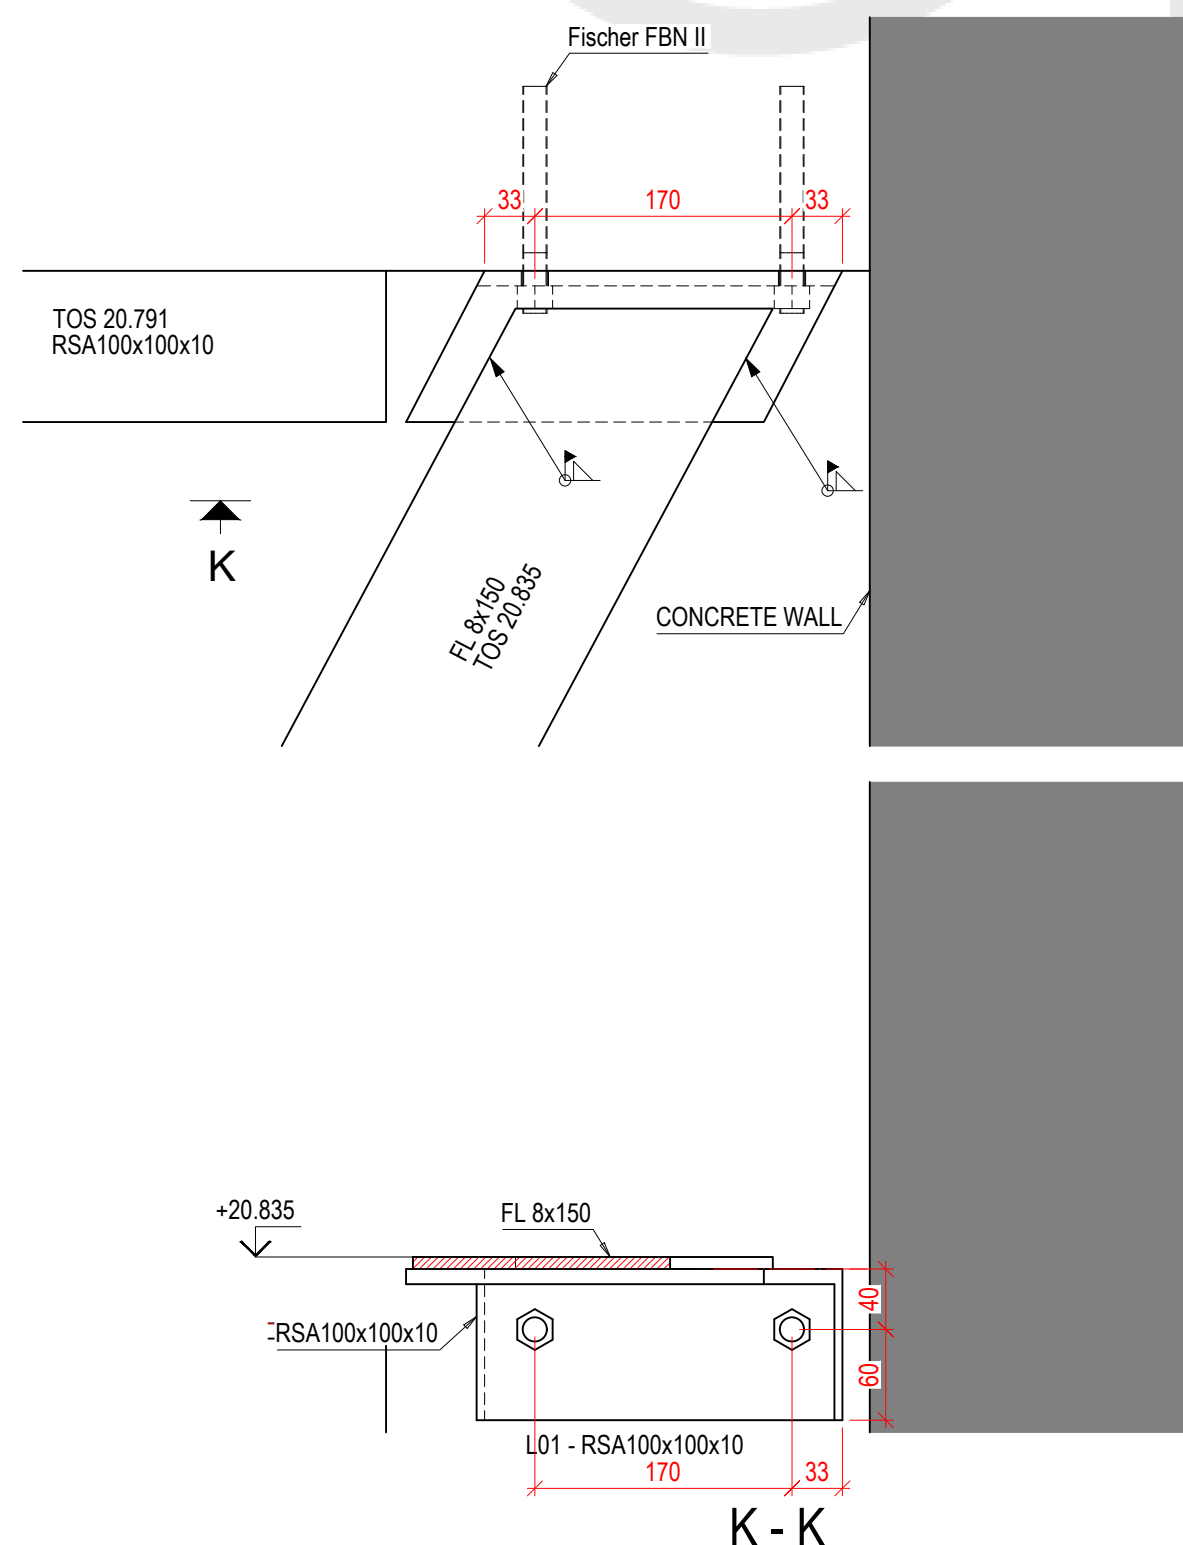


DETAIL 8 - BRACING PLATE TO CONCRETE WALL
Scale 1:5

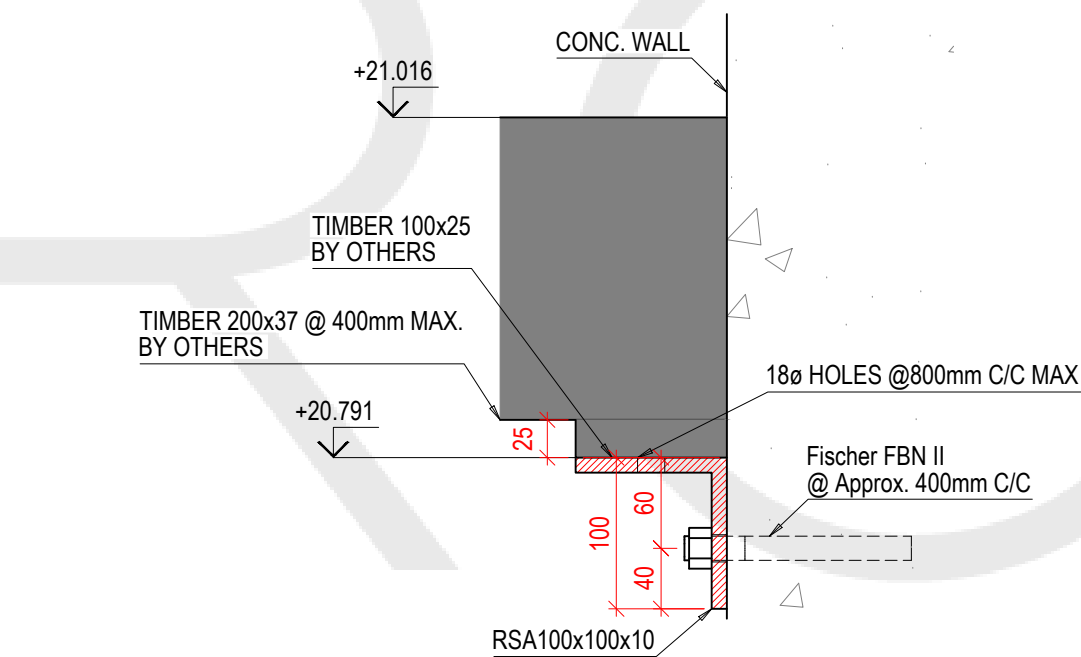


TIMBER JOIST SUPPORT AT CONC. WALL - TYPICAL
Scale 1:5

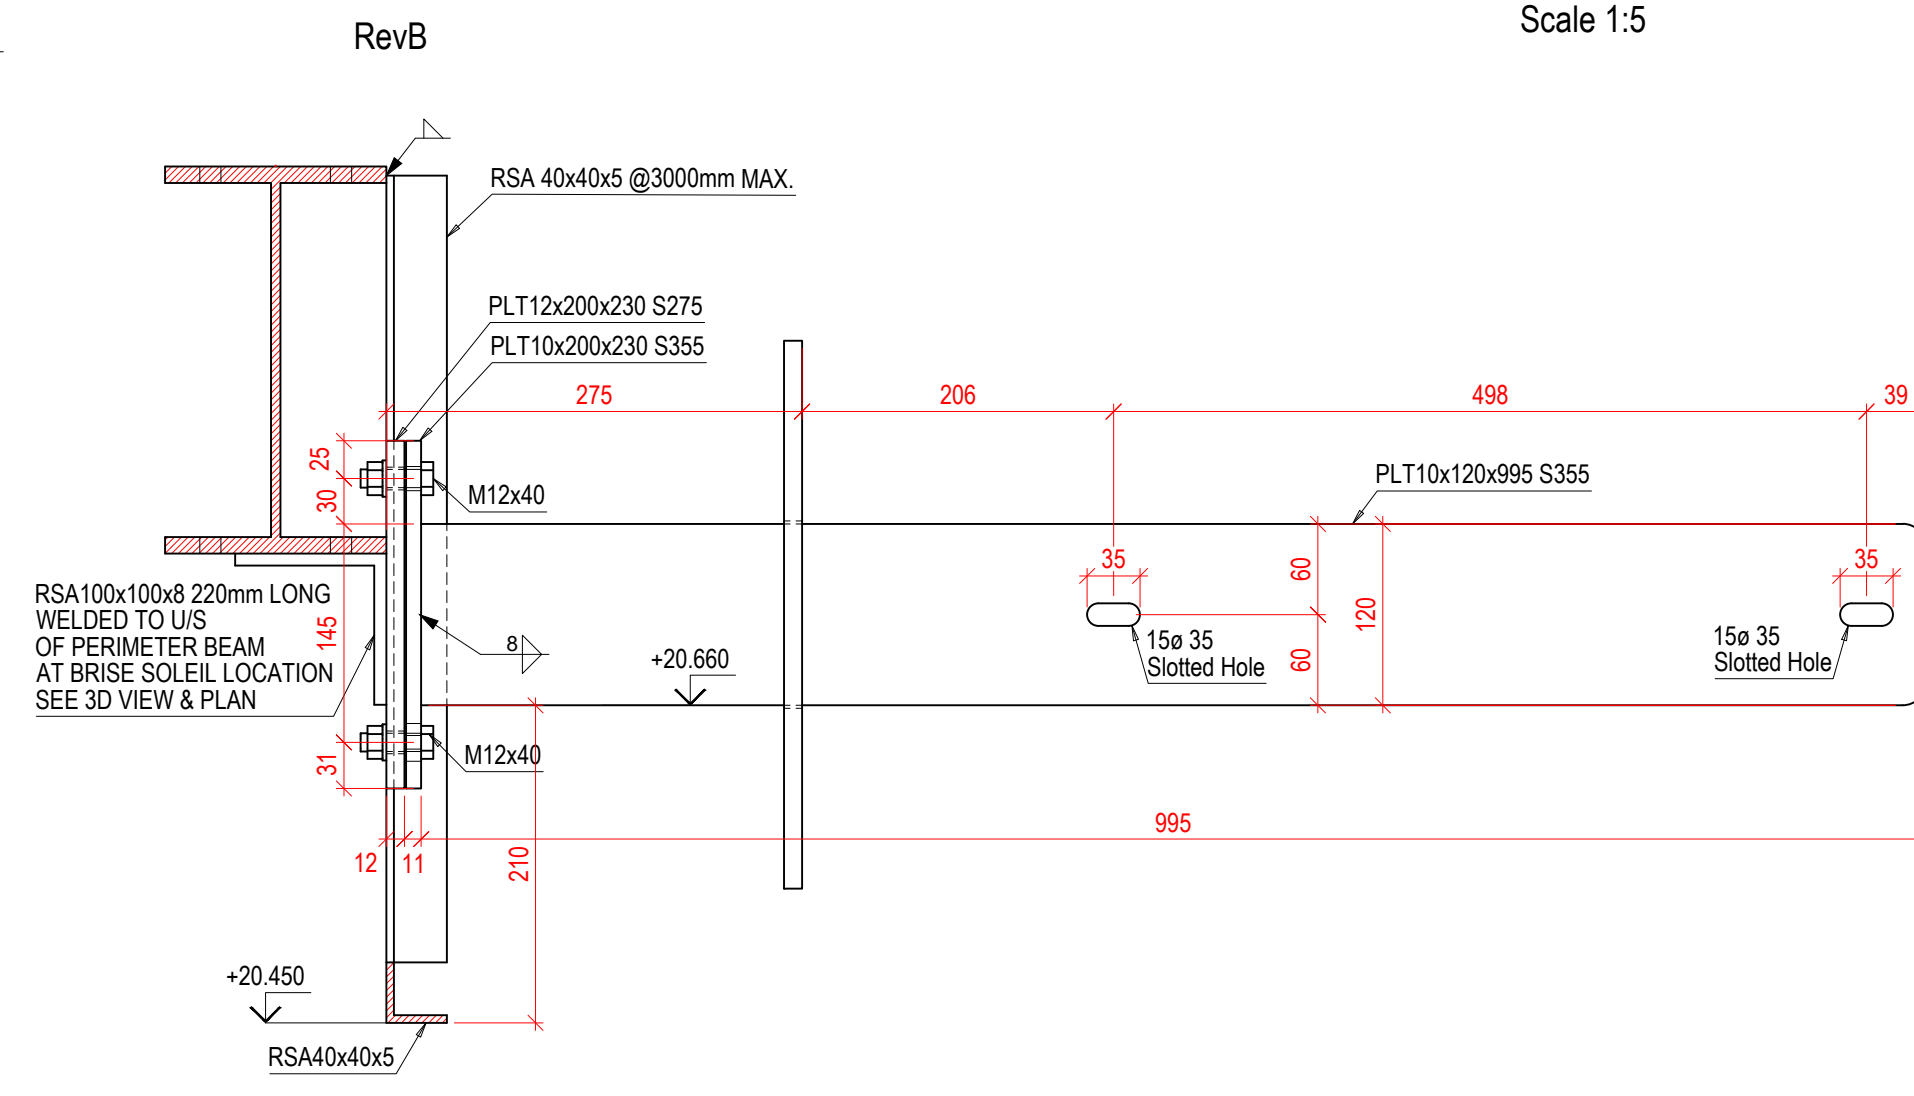

D9 - GLAZING SUPPORT/BRISE SOLEI - TYPICAL
Scale 1:5

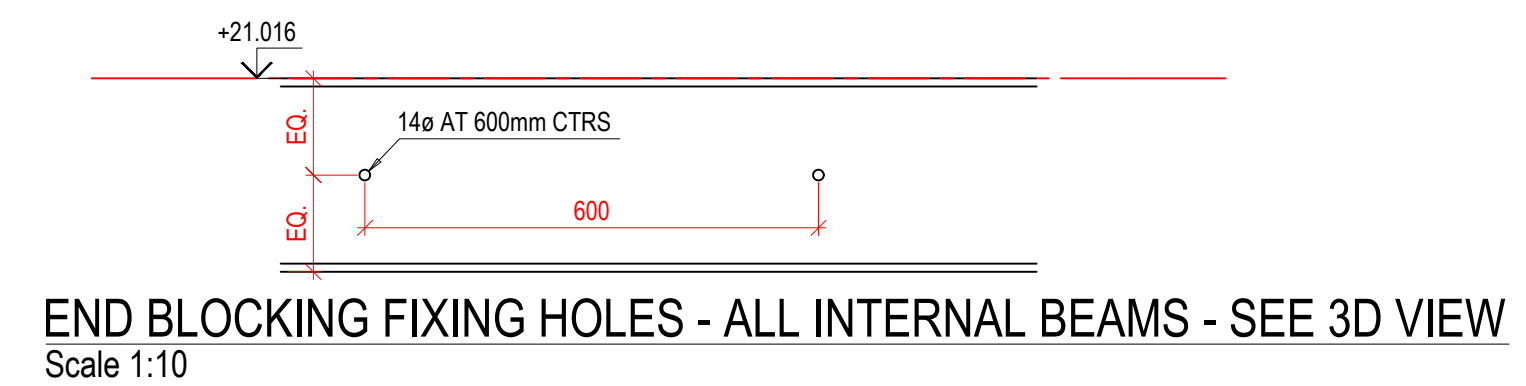

END BLOCKING FIXING HOLES - ALL INTERNAL BEAMS - SEE 3D VIEW
Scale 1:10

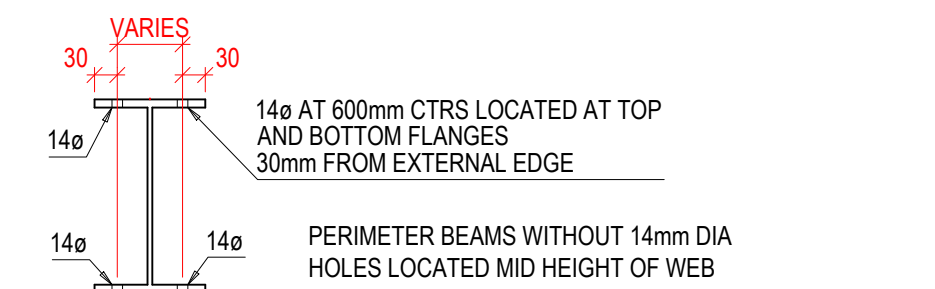

END BLOCKING FIXING HOLES - ALL PERIMETER BEAMS - SEE 3D VIEW
Scale 1:10