




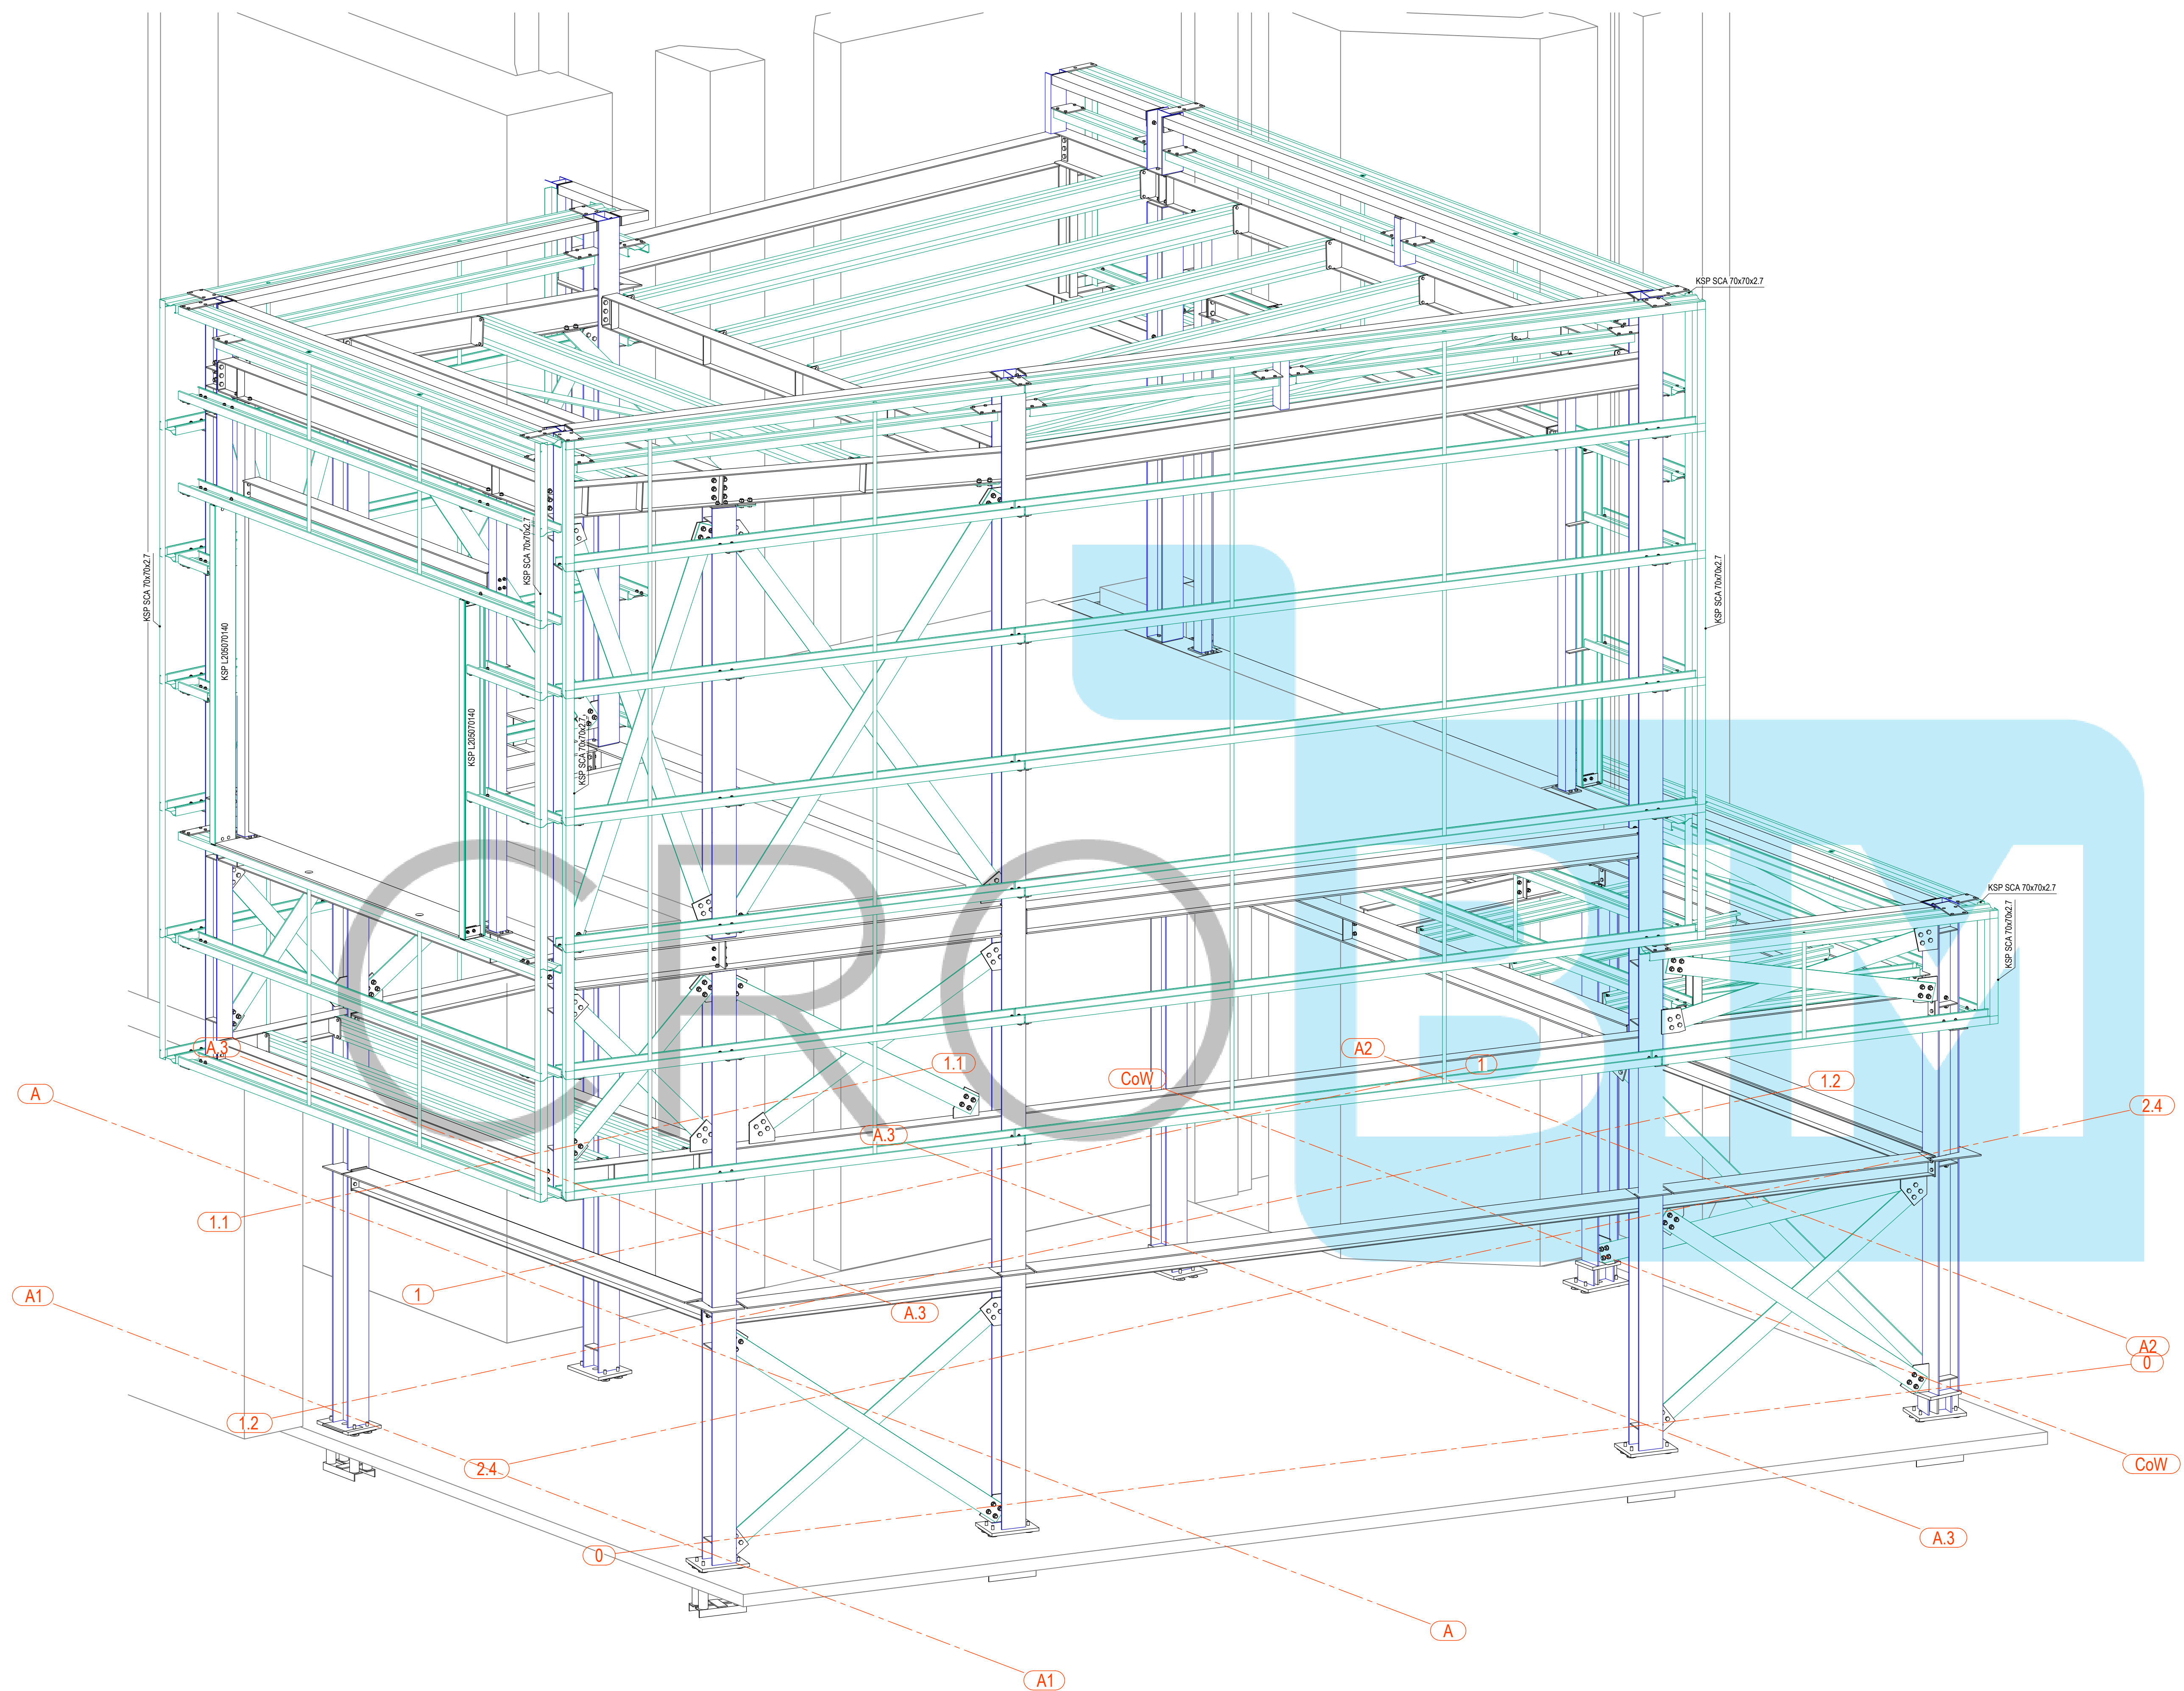


ZONE 1 - 3D VIEW 1
Scale 1:25

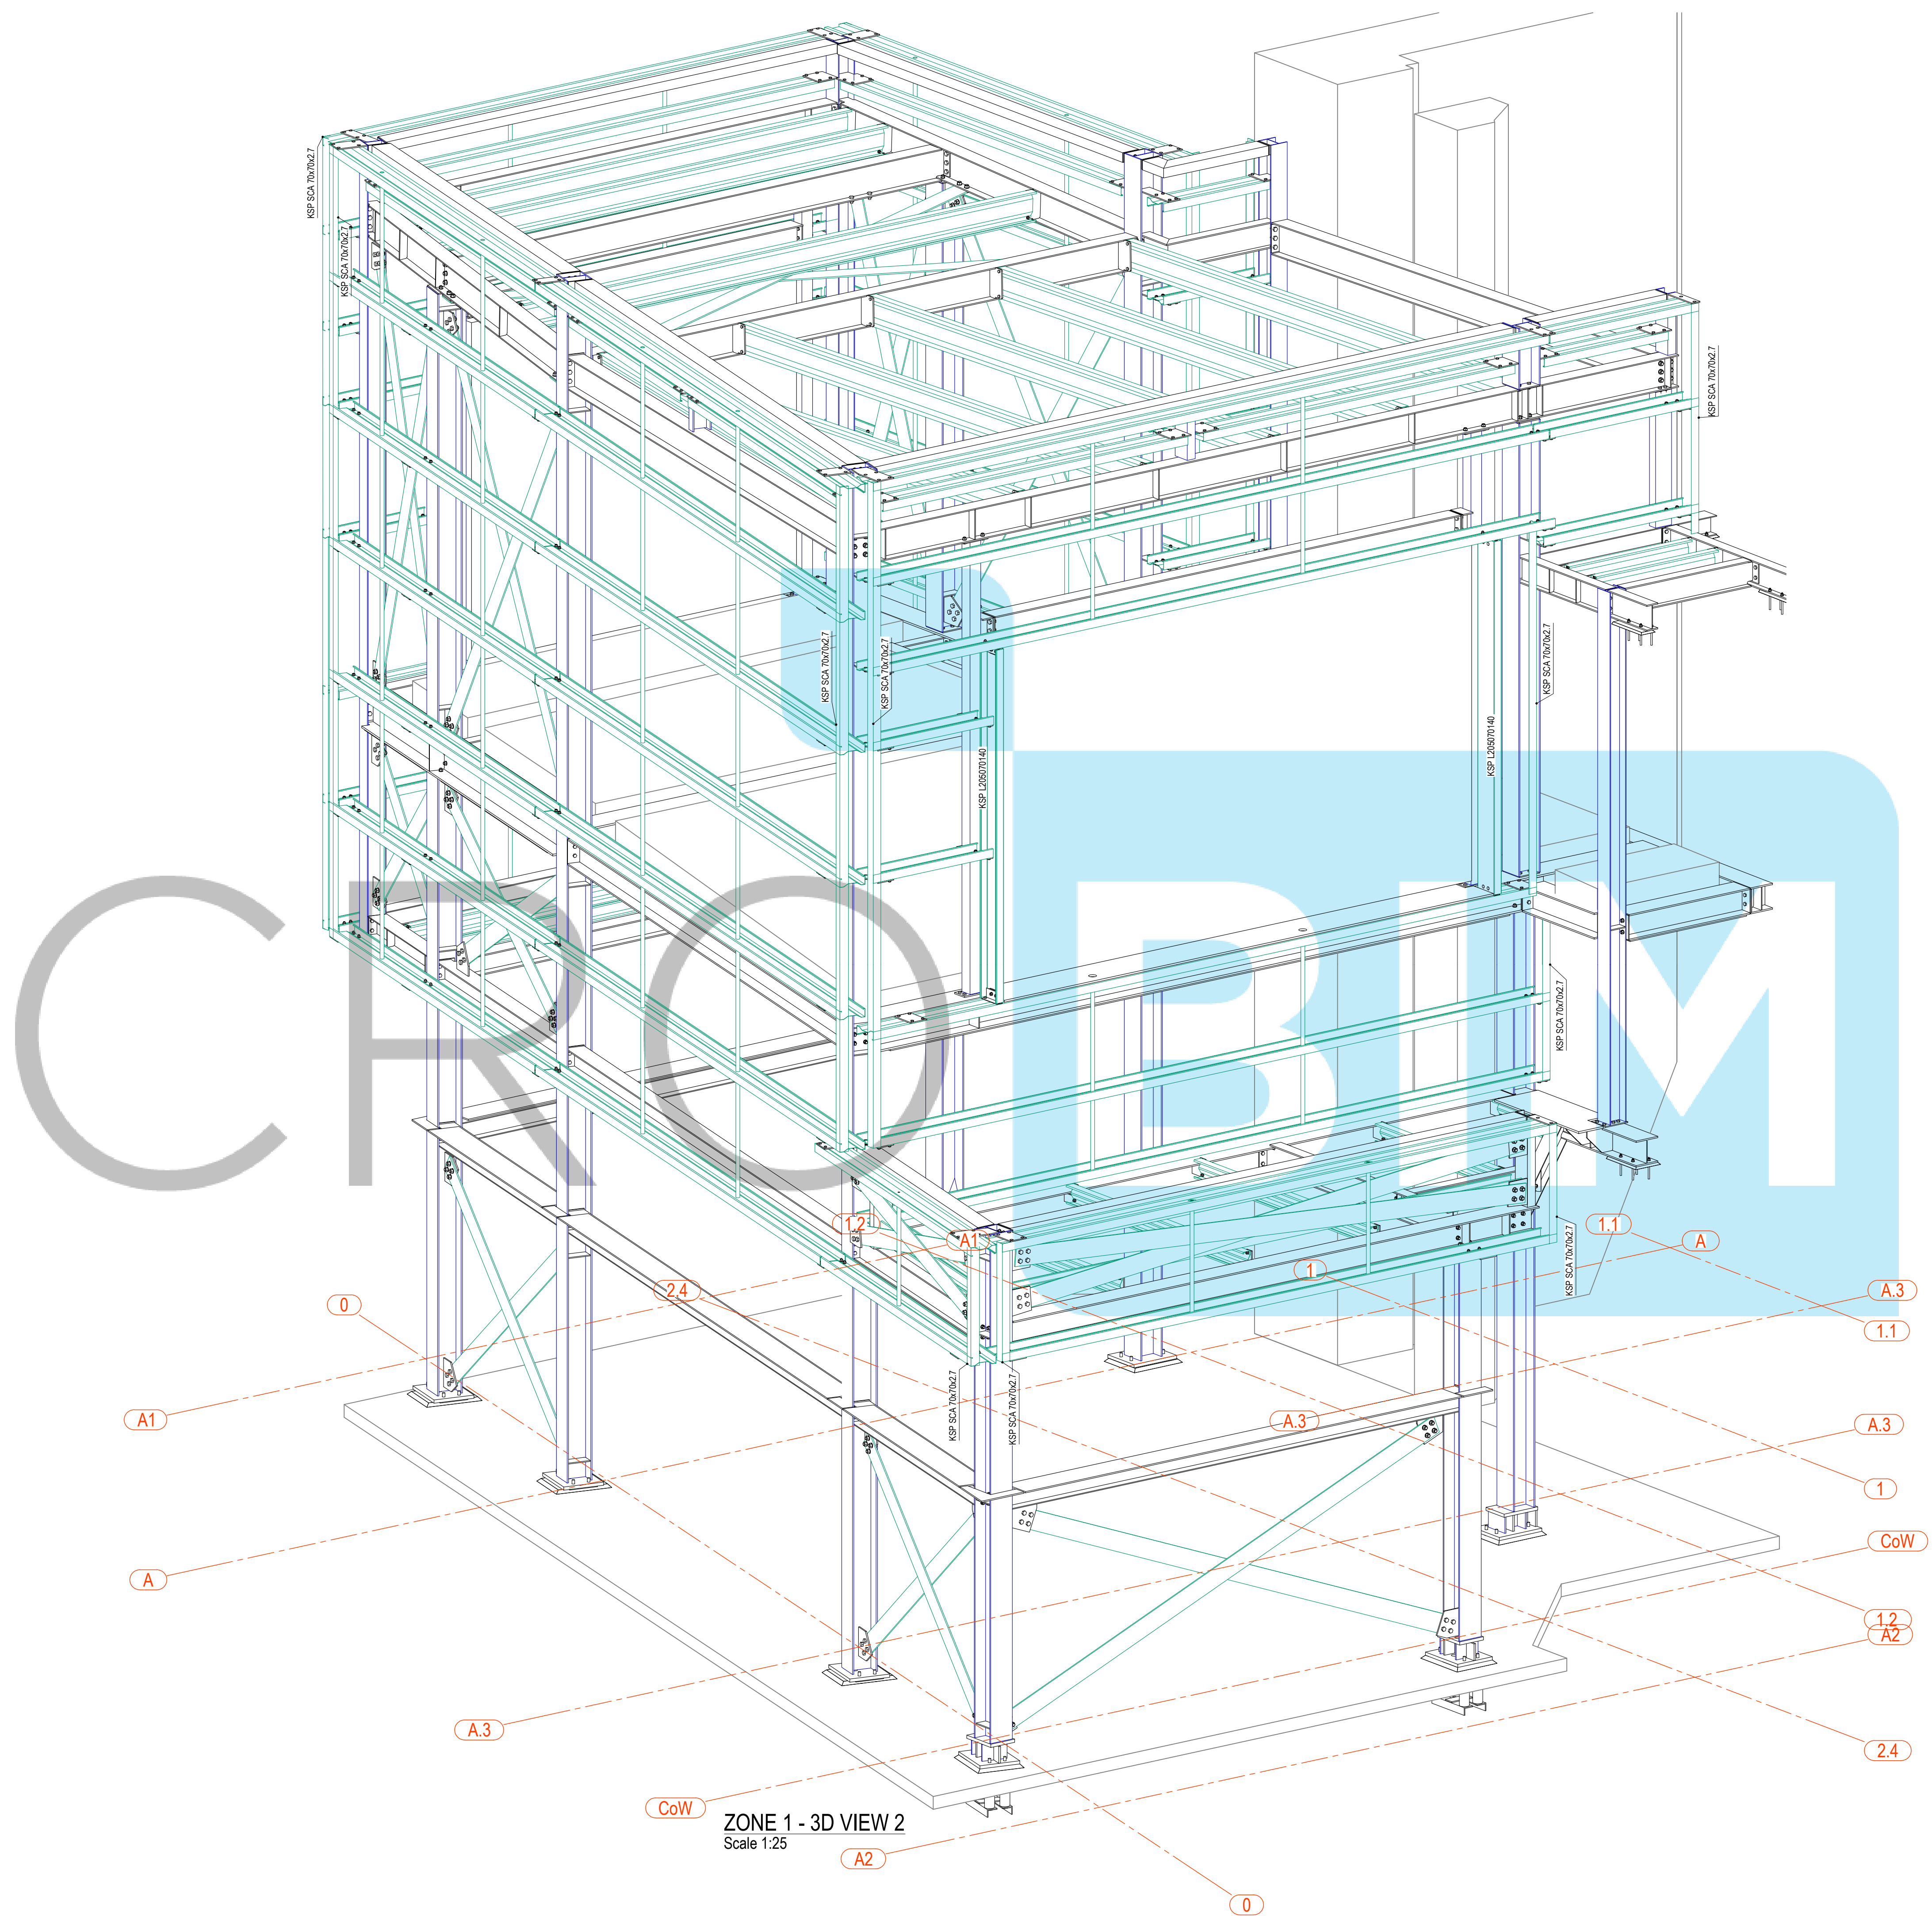


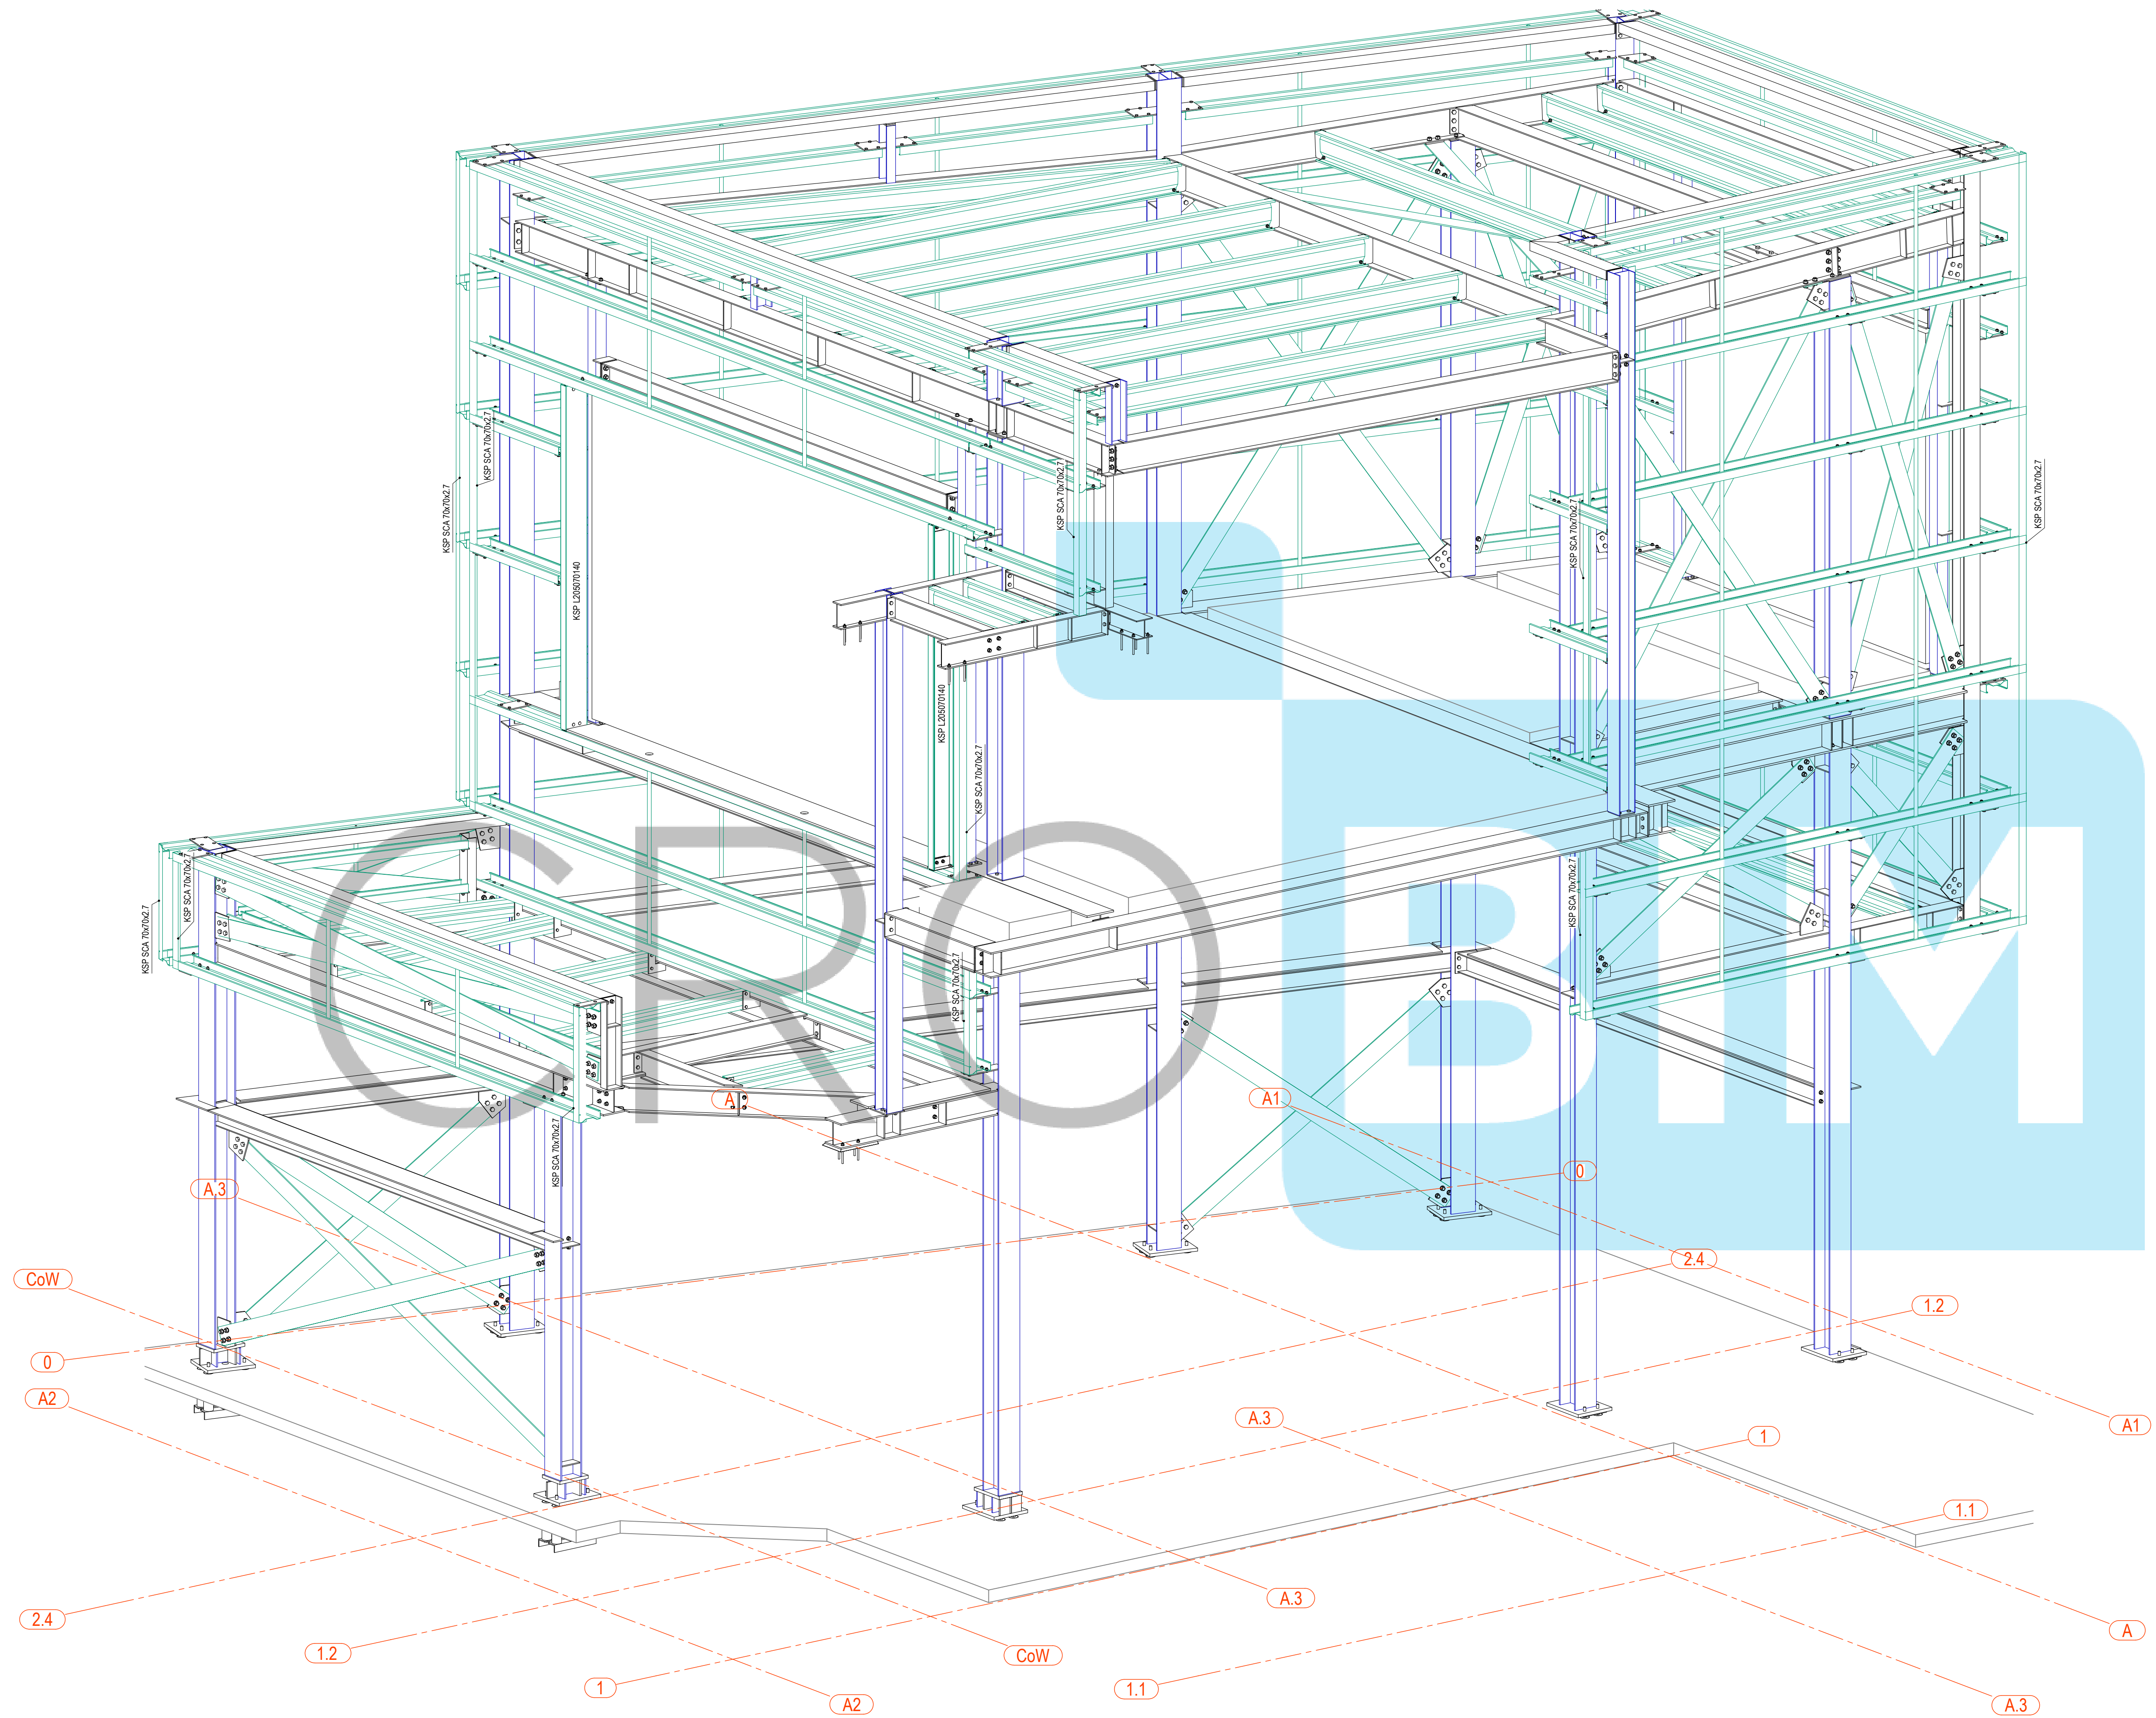


ZONE 1 - 3D VIEW 3
Scale 1:25

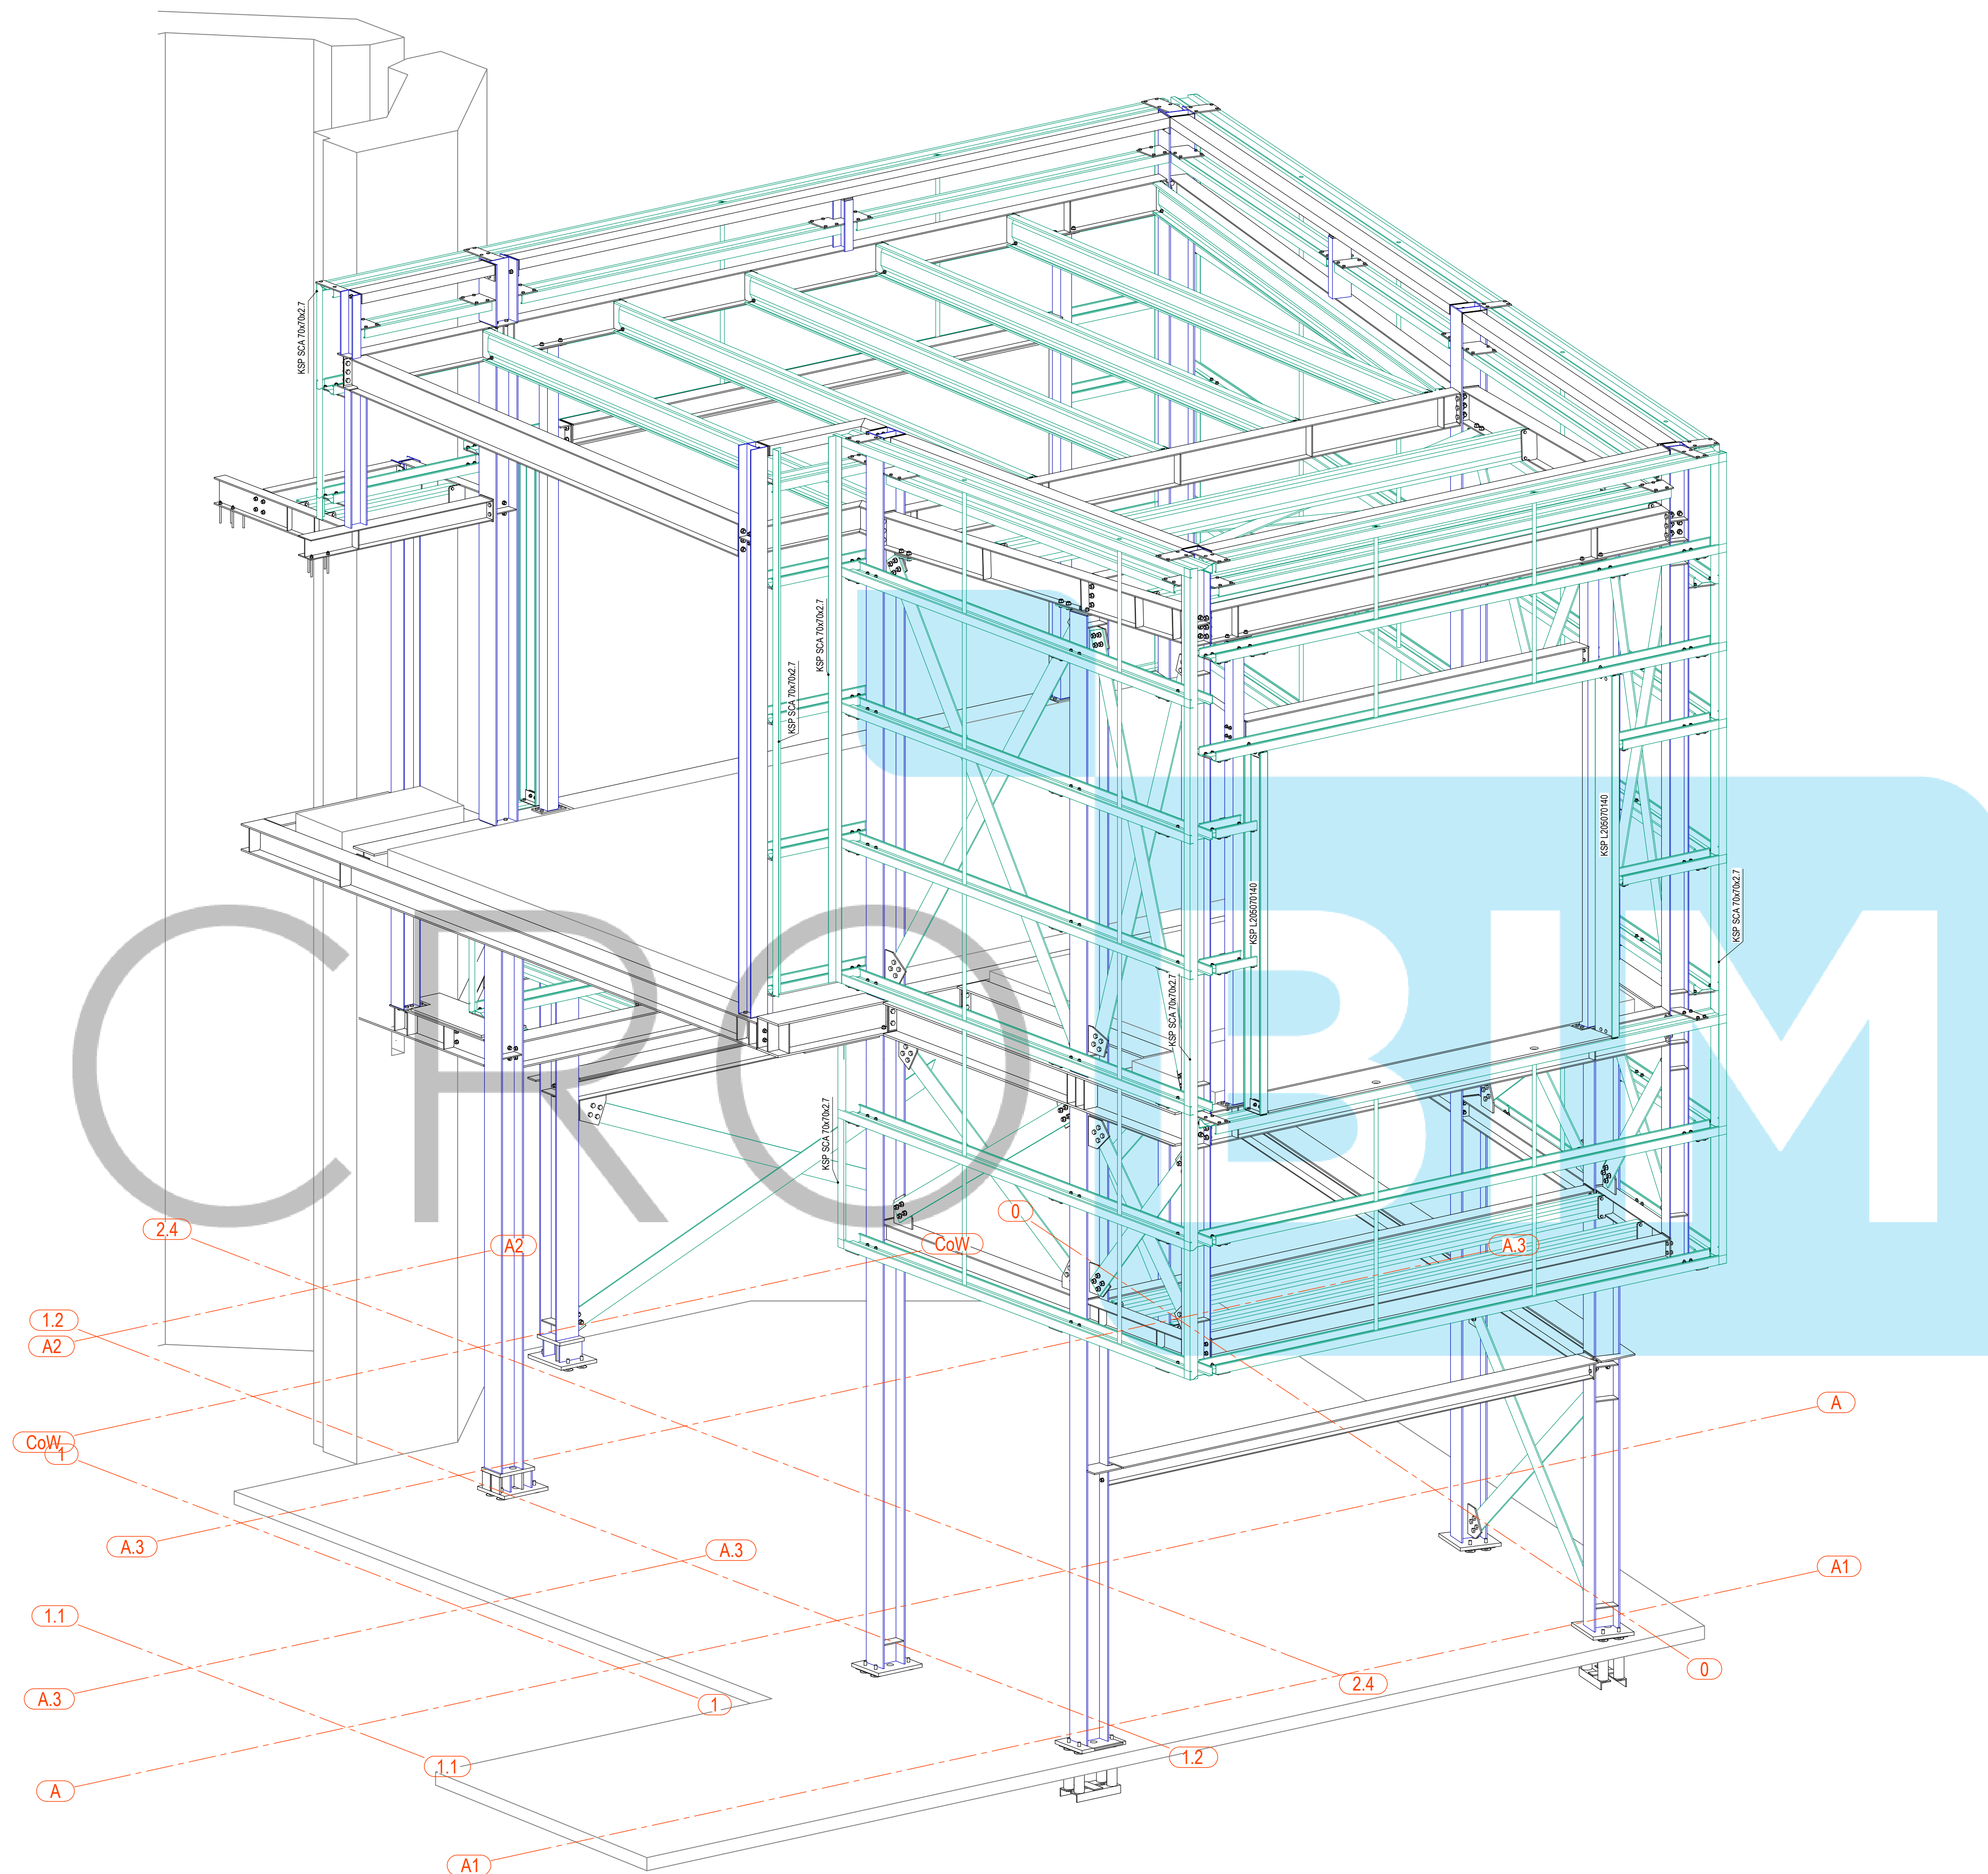



ZONE 1 - 3D VIEW 4
Scale 1:25

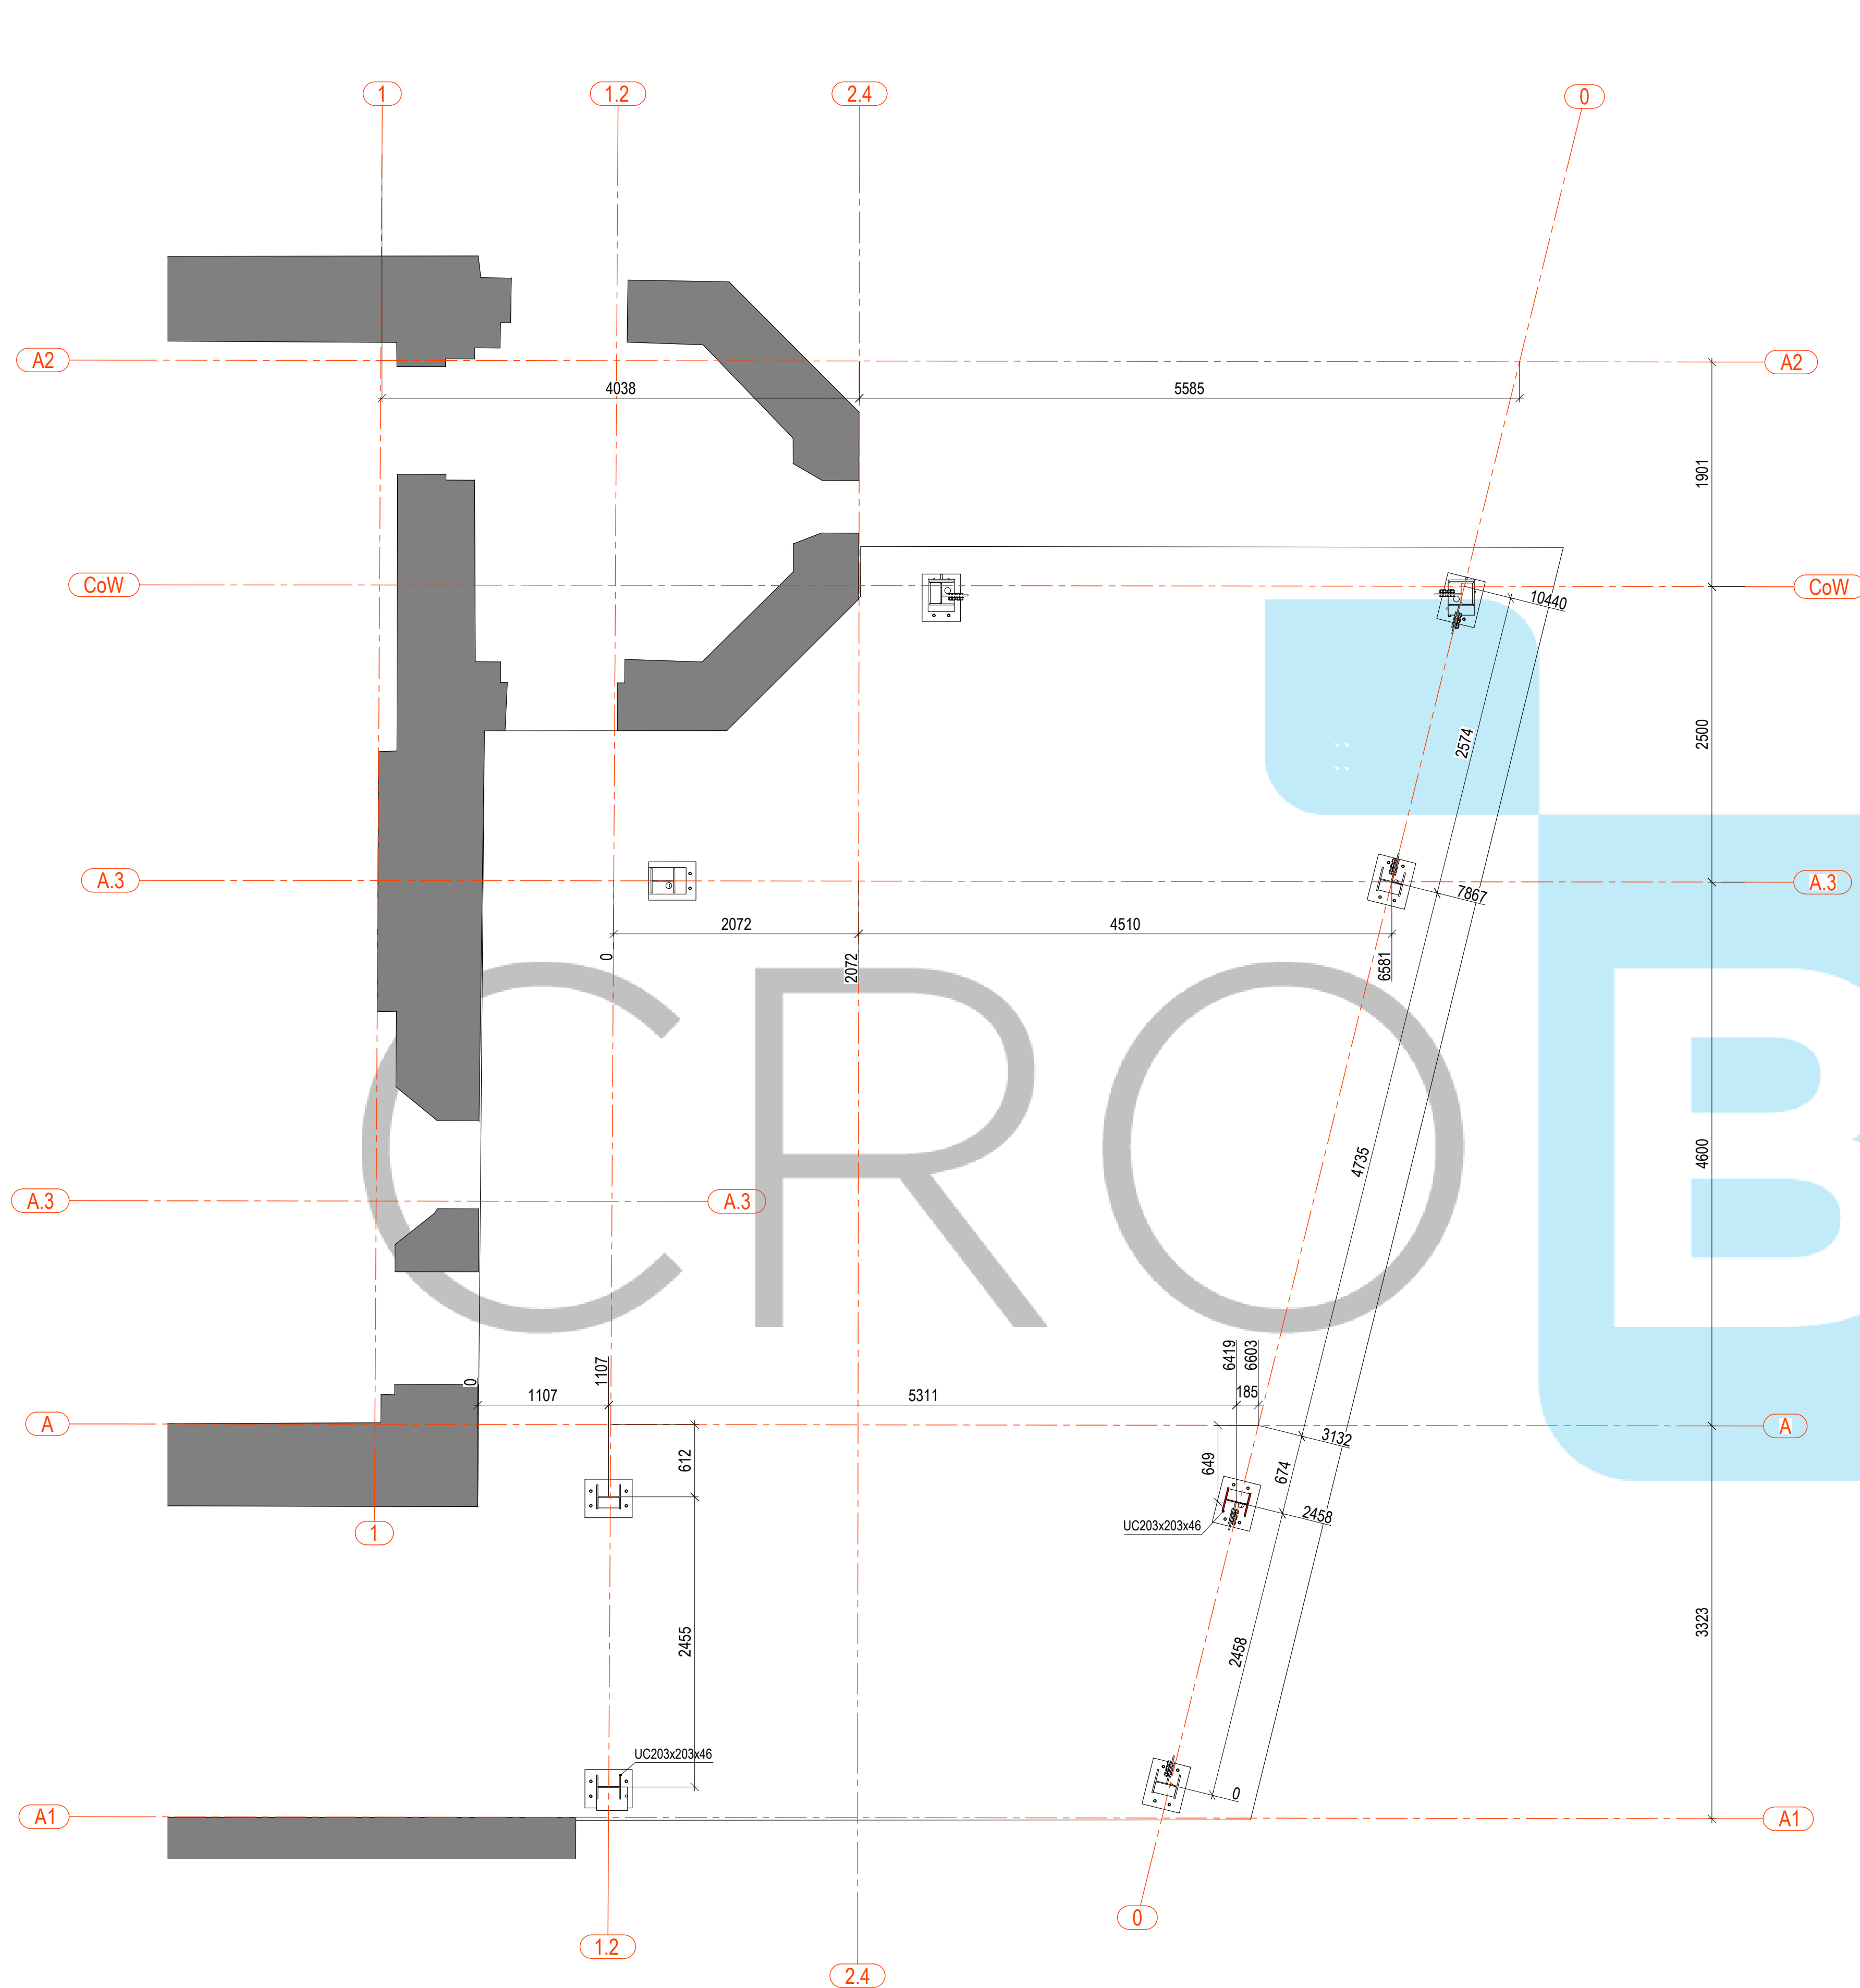


GROUND FLOOR PLAN SETTING OUT - ZONE 1
Scale 1:33 1/3

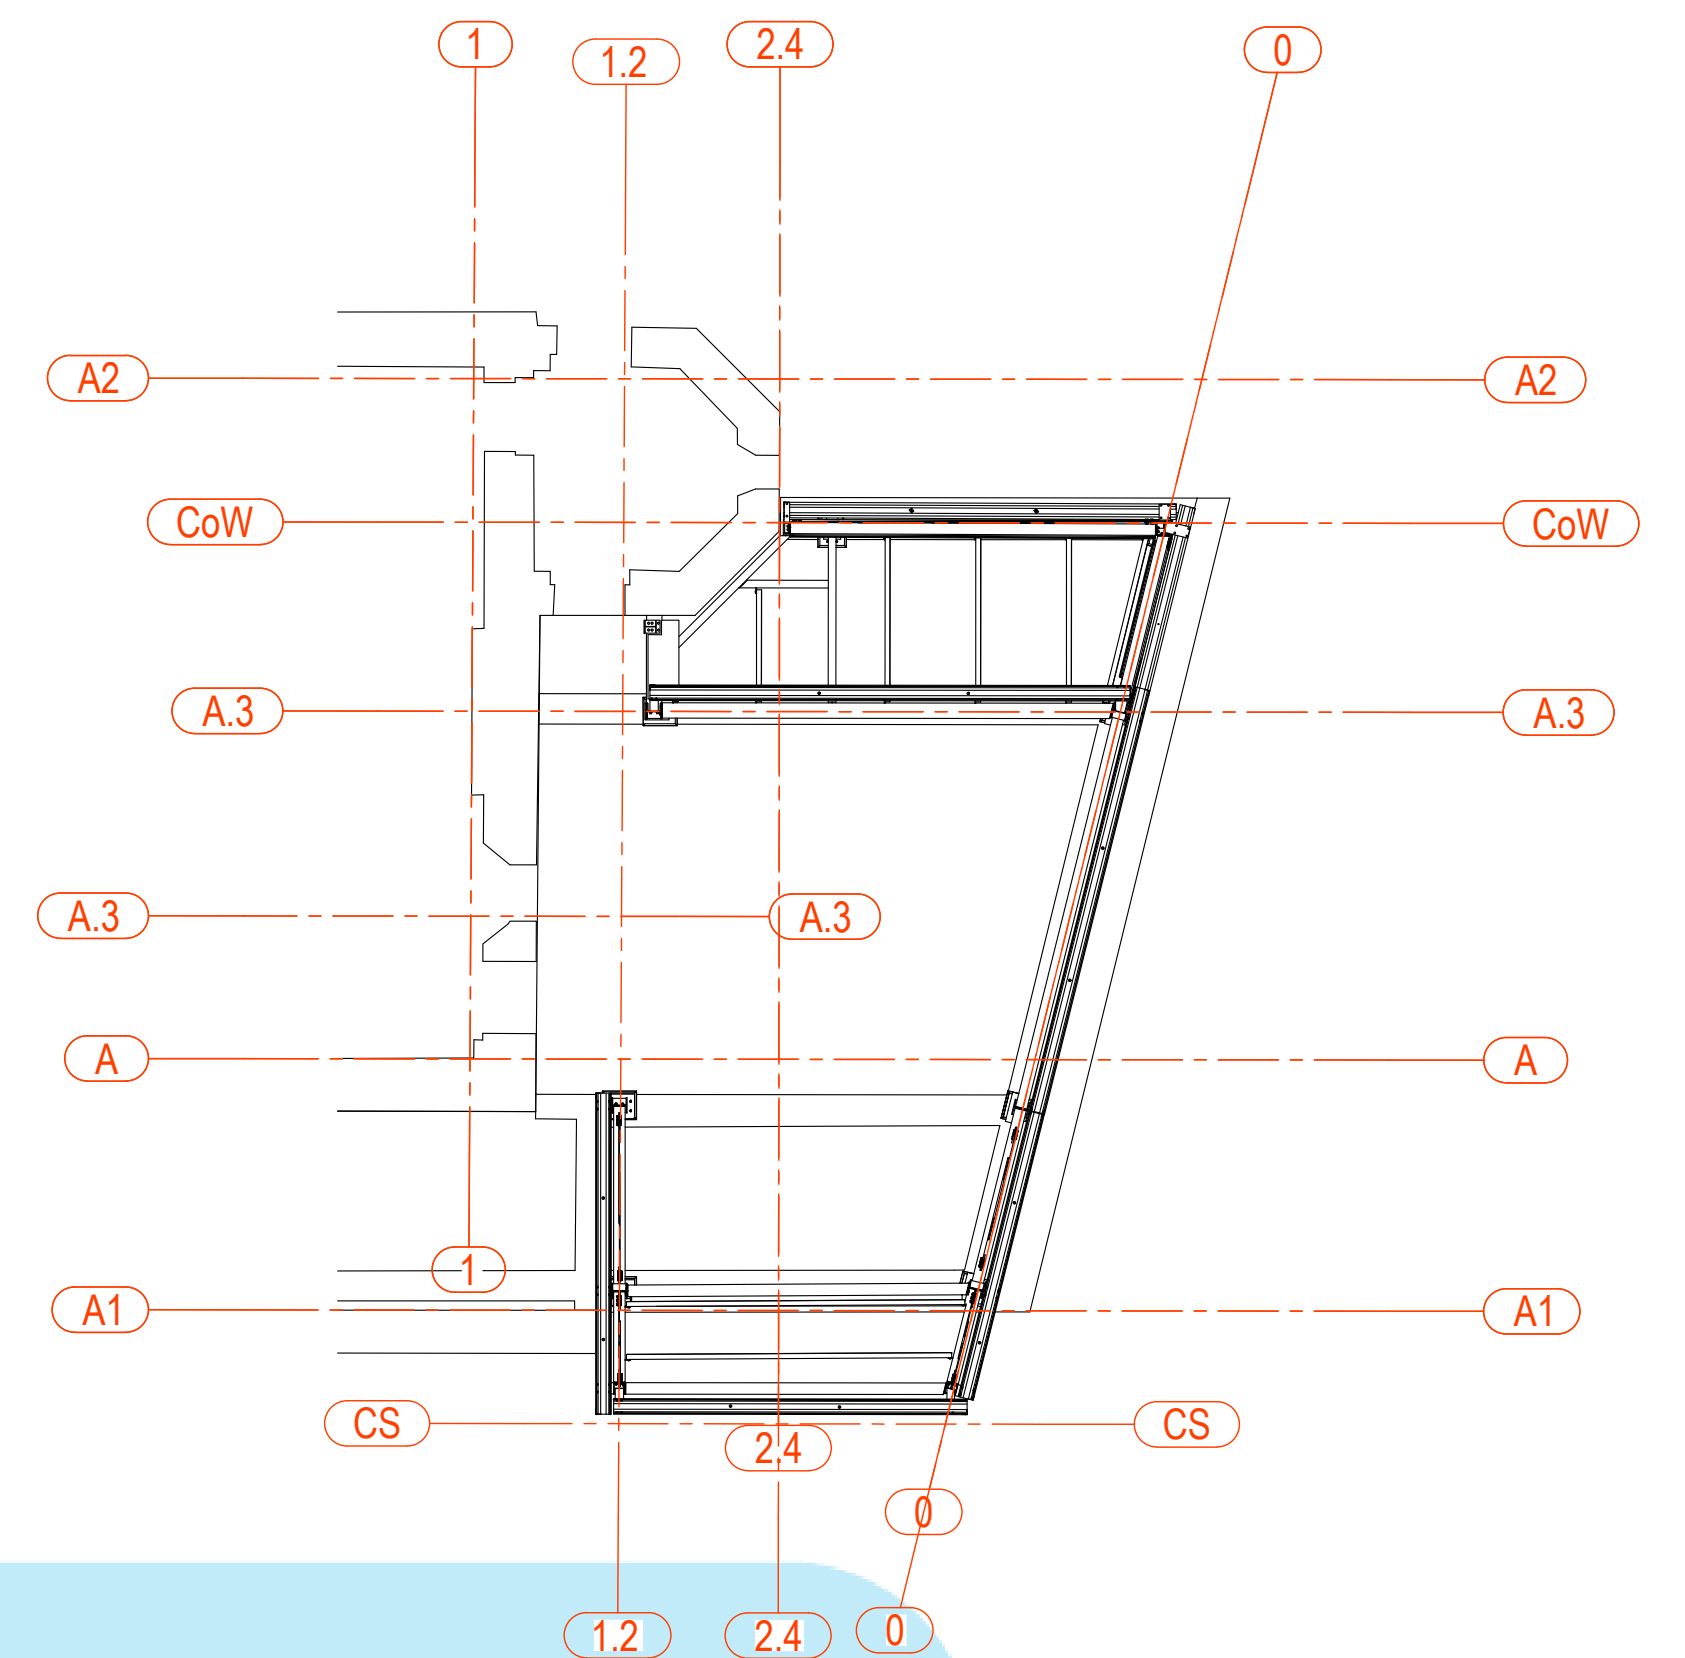


KEY PLATN - ZONE 1
Scale 1:100

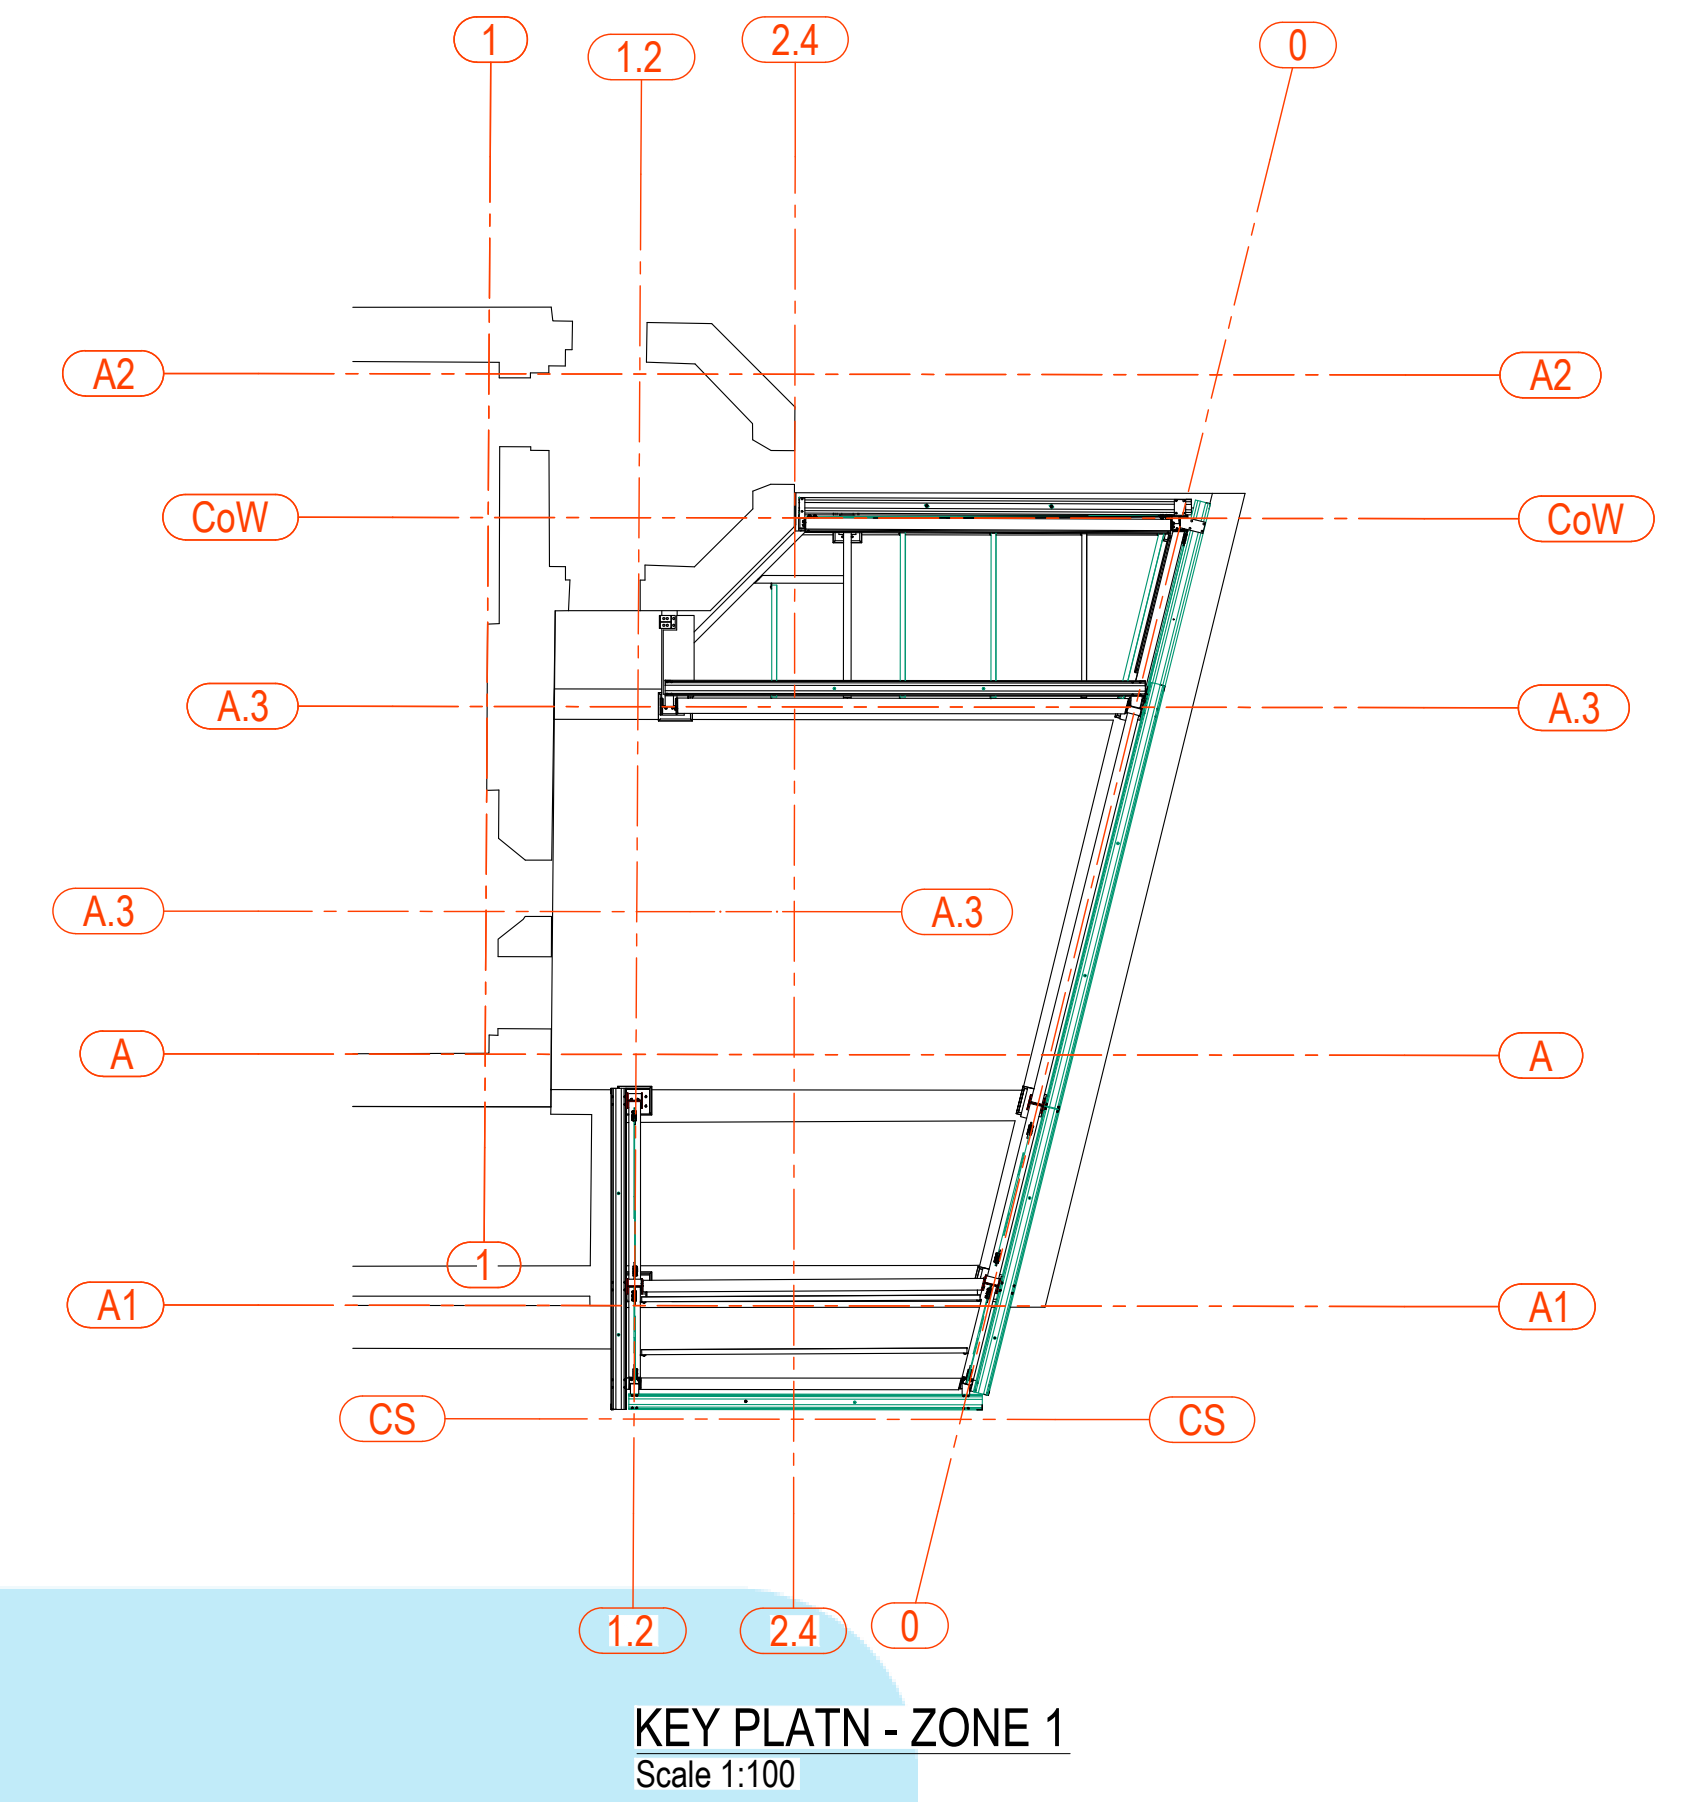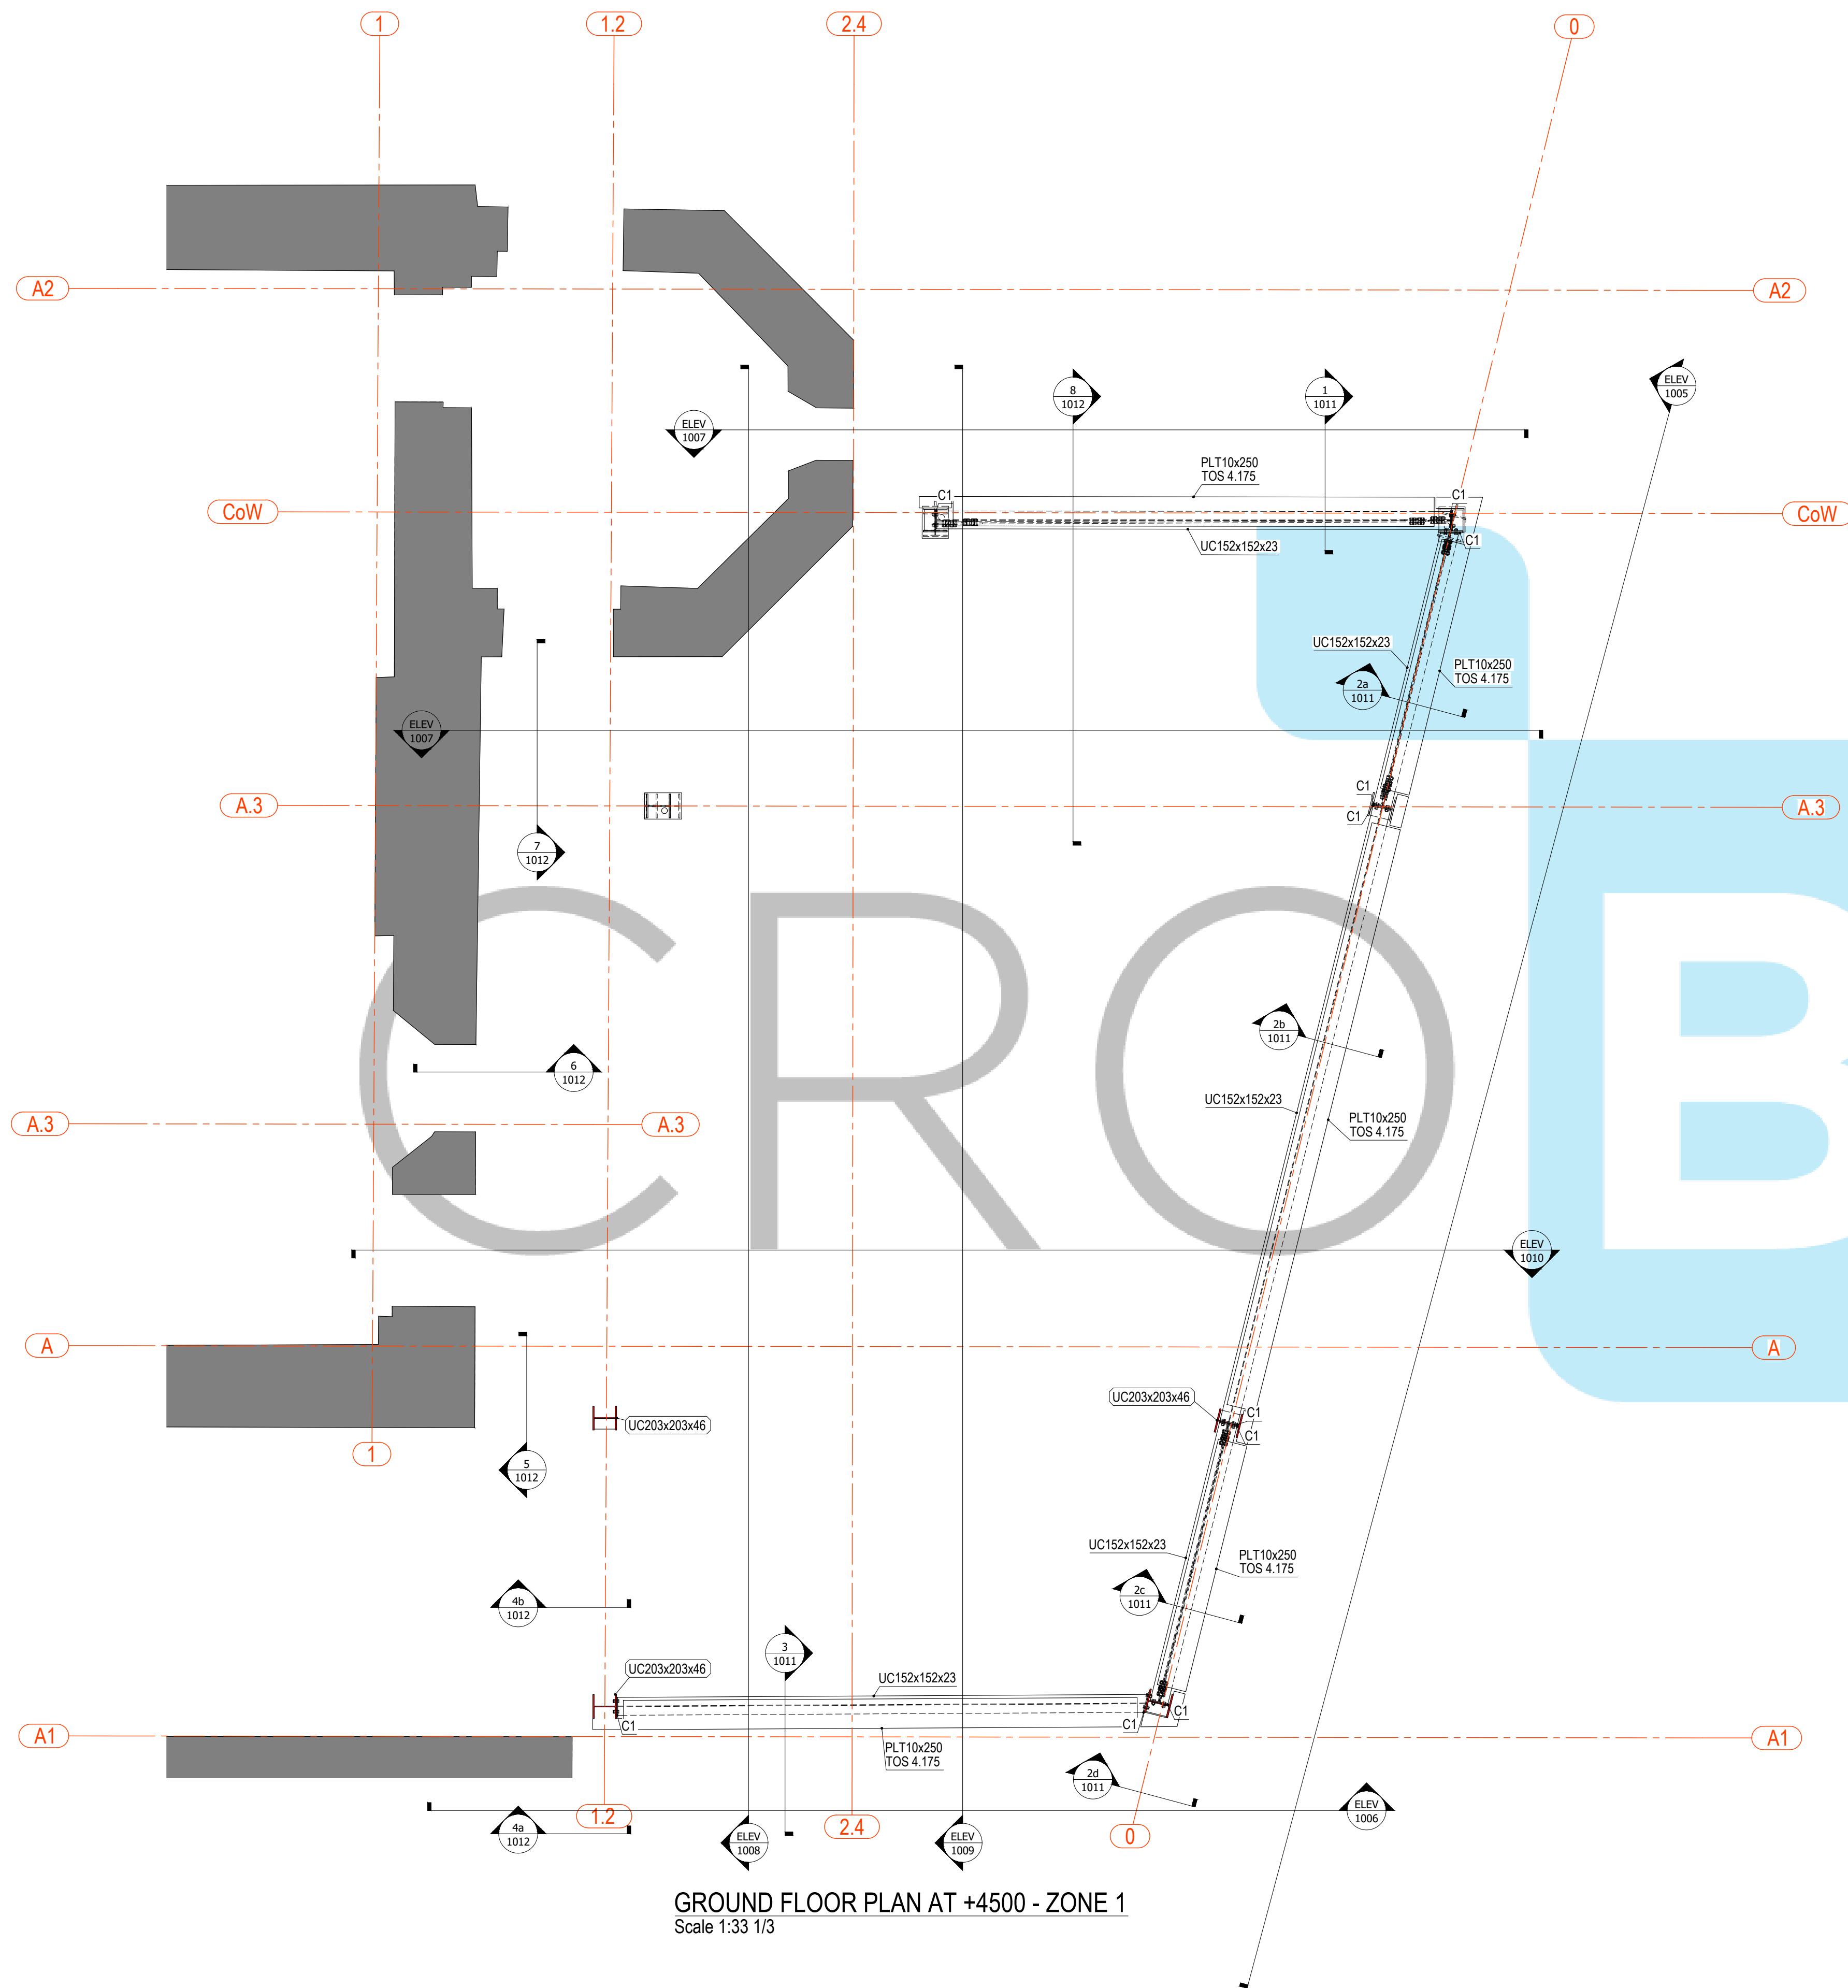


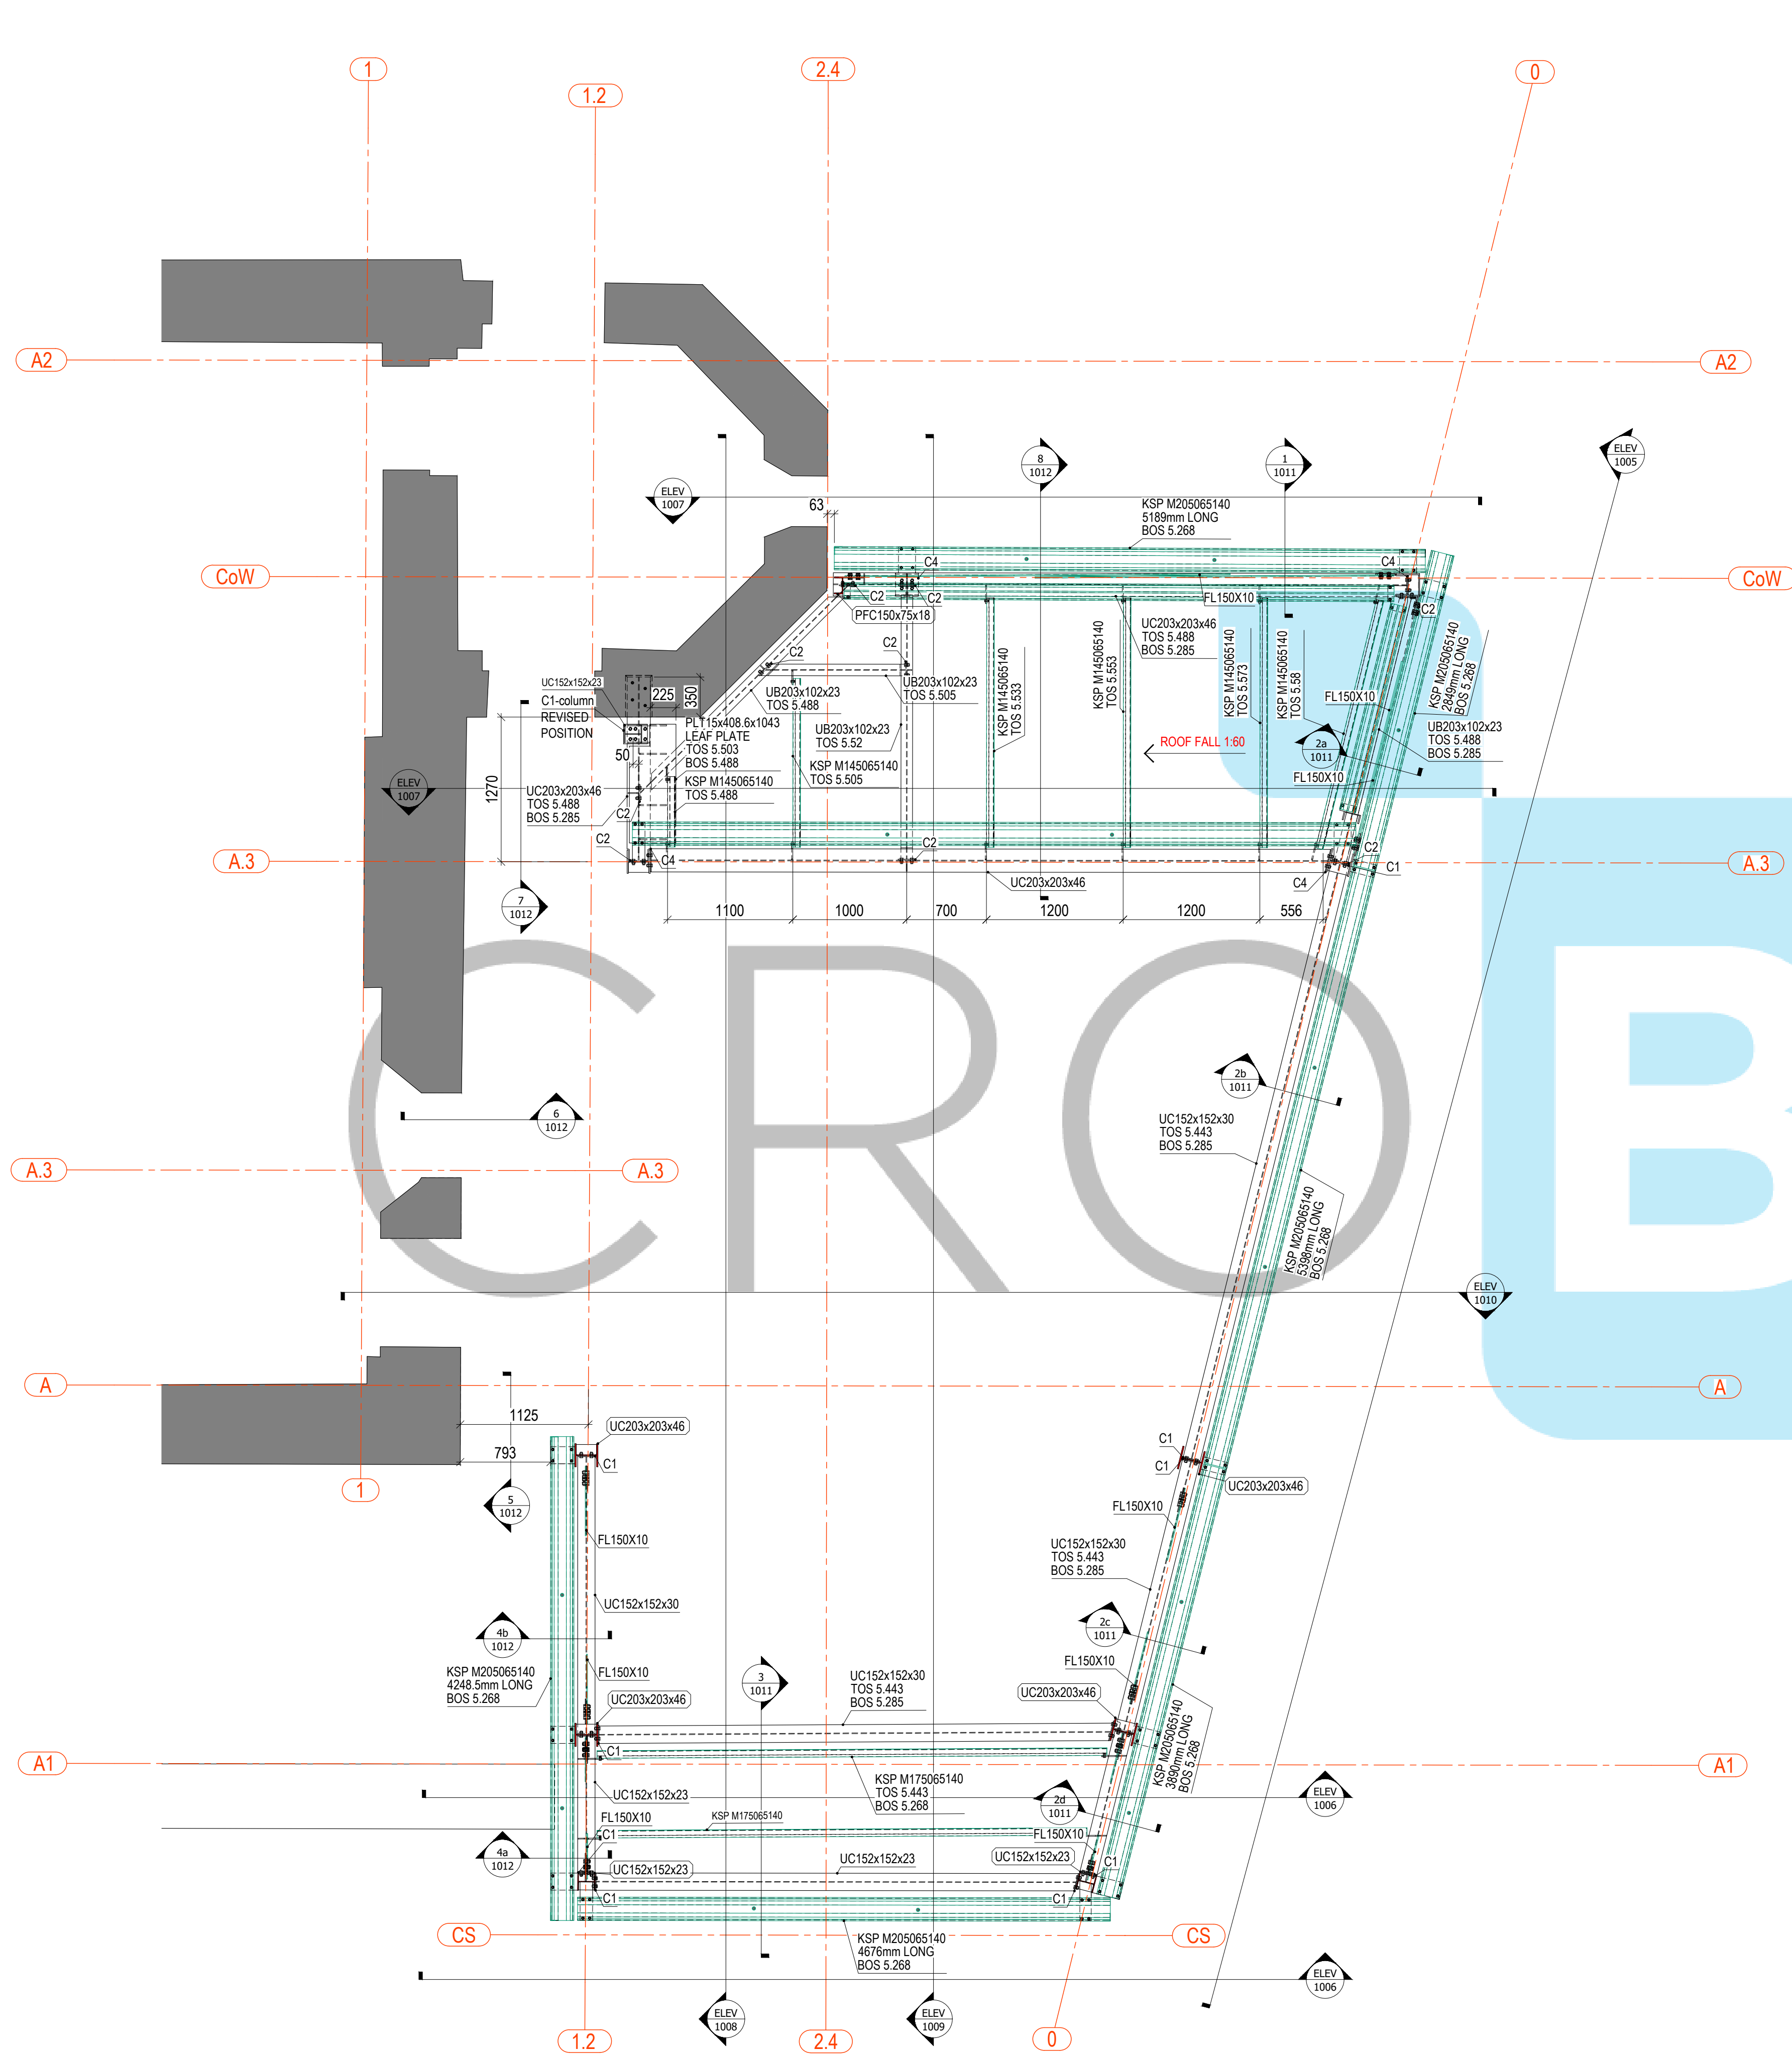


GROUND FLOOR PLAN AT +5800 - ZONE 1
Scale 1:33 1/3

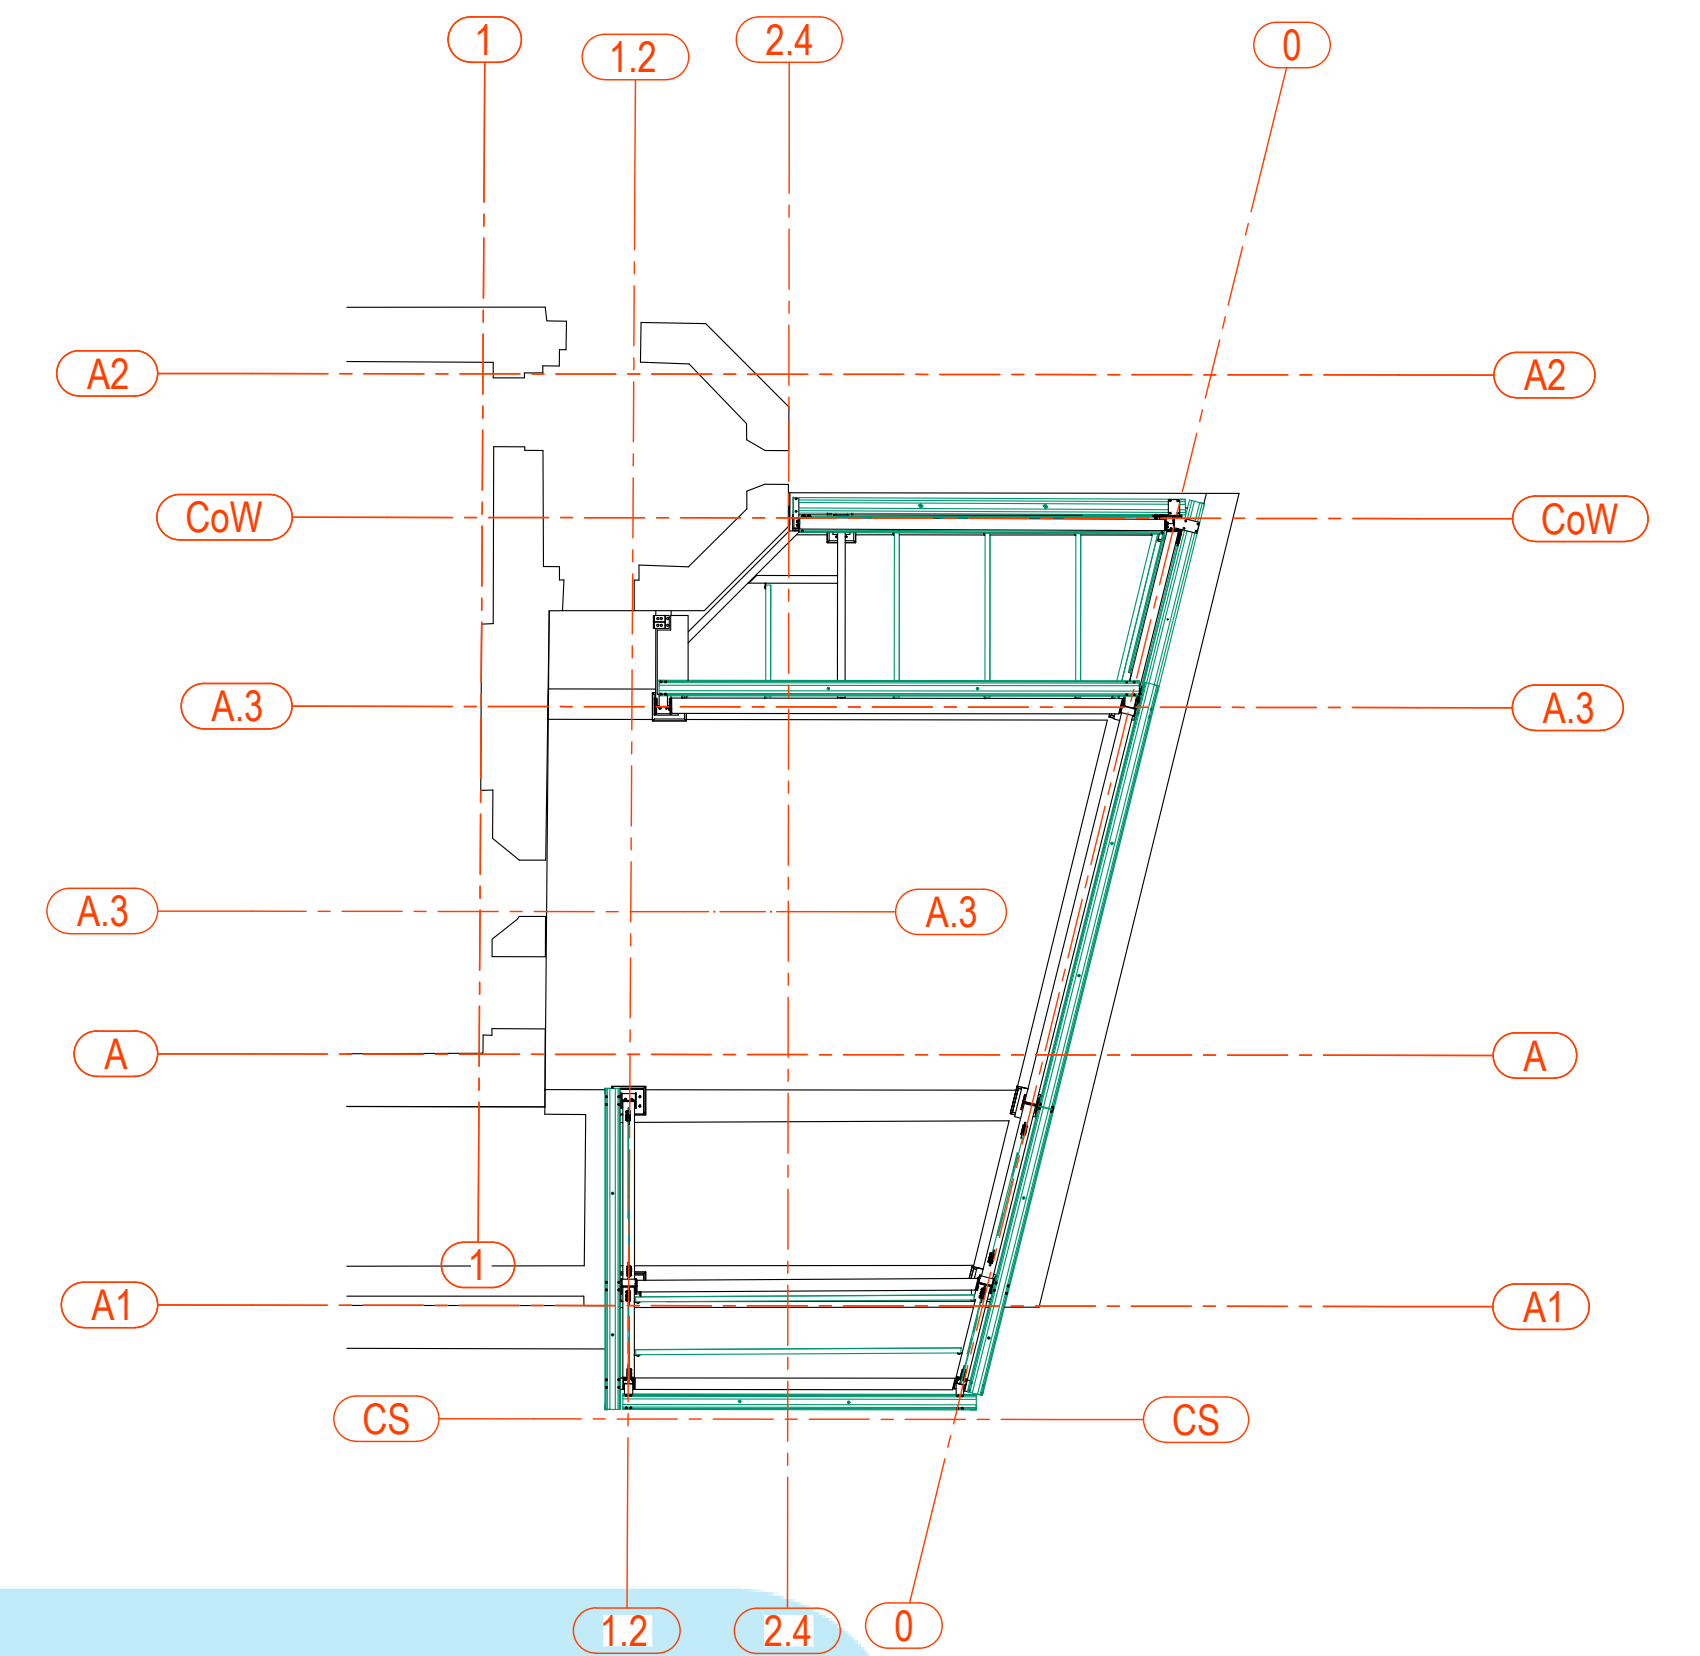


KEY PLATN - ZONE 1
Scale 1:100

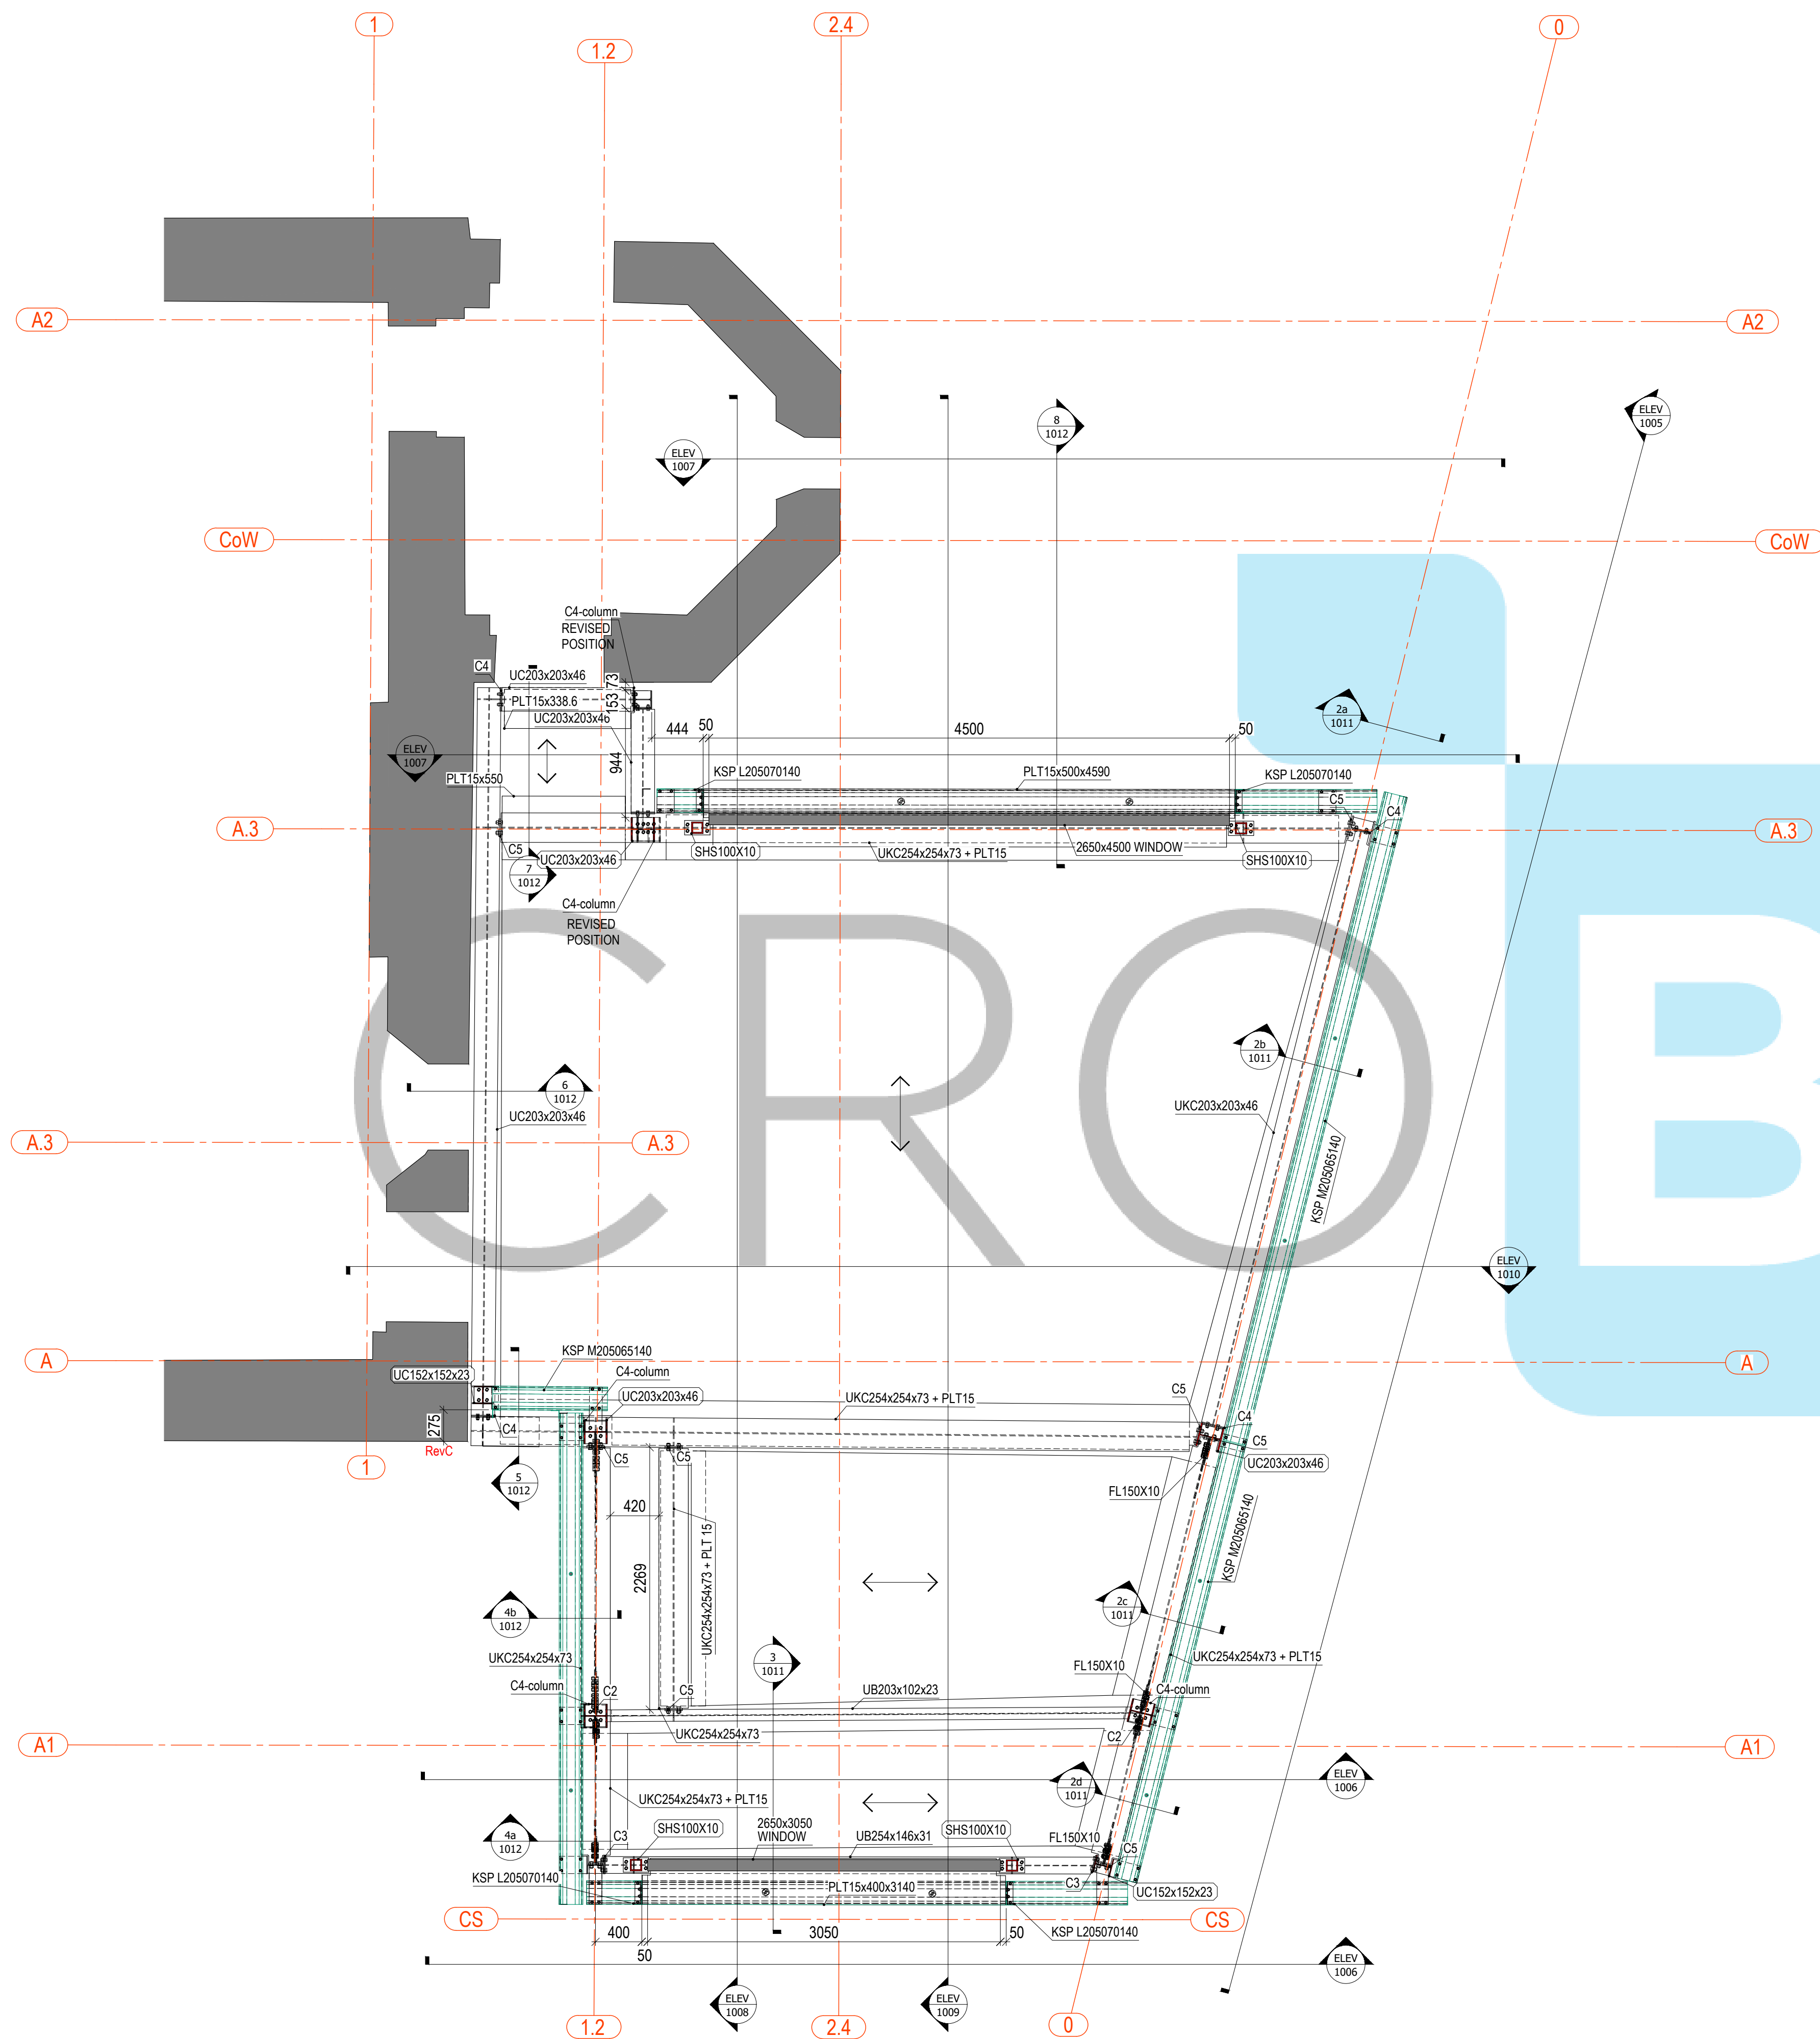


1st FLOOR PLAN AT +7240 - ZONE 1
Scale 1:33 1/3

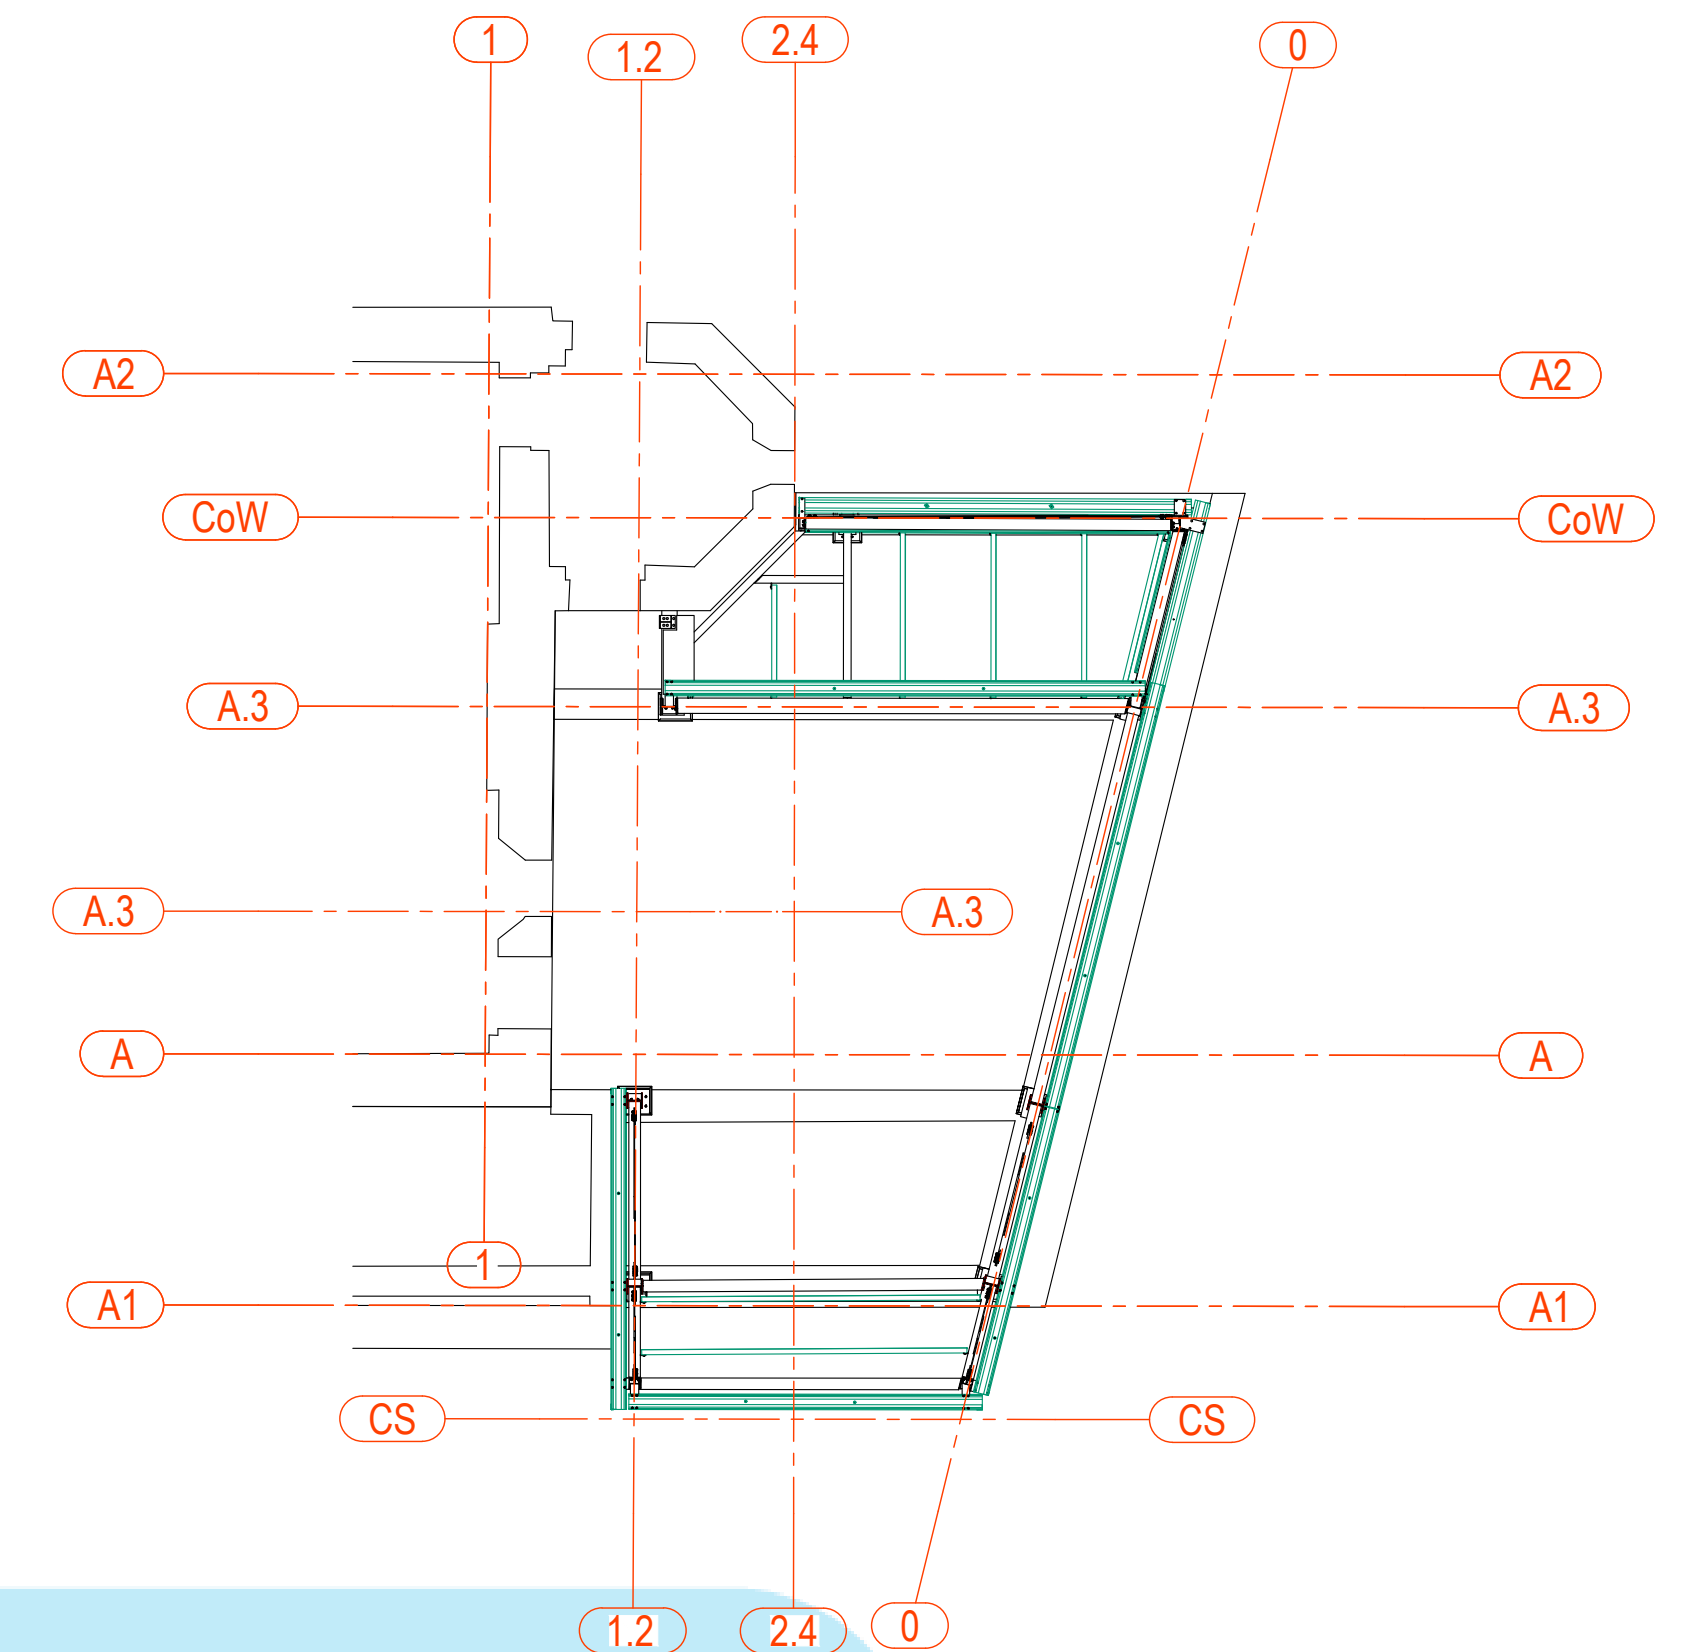


KEY PLATN - ZONE 1
Scale 1:100

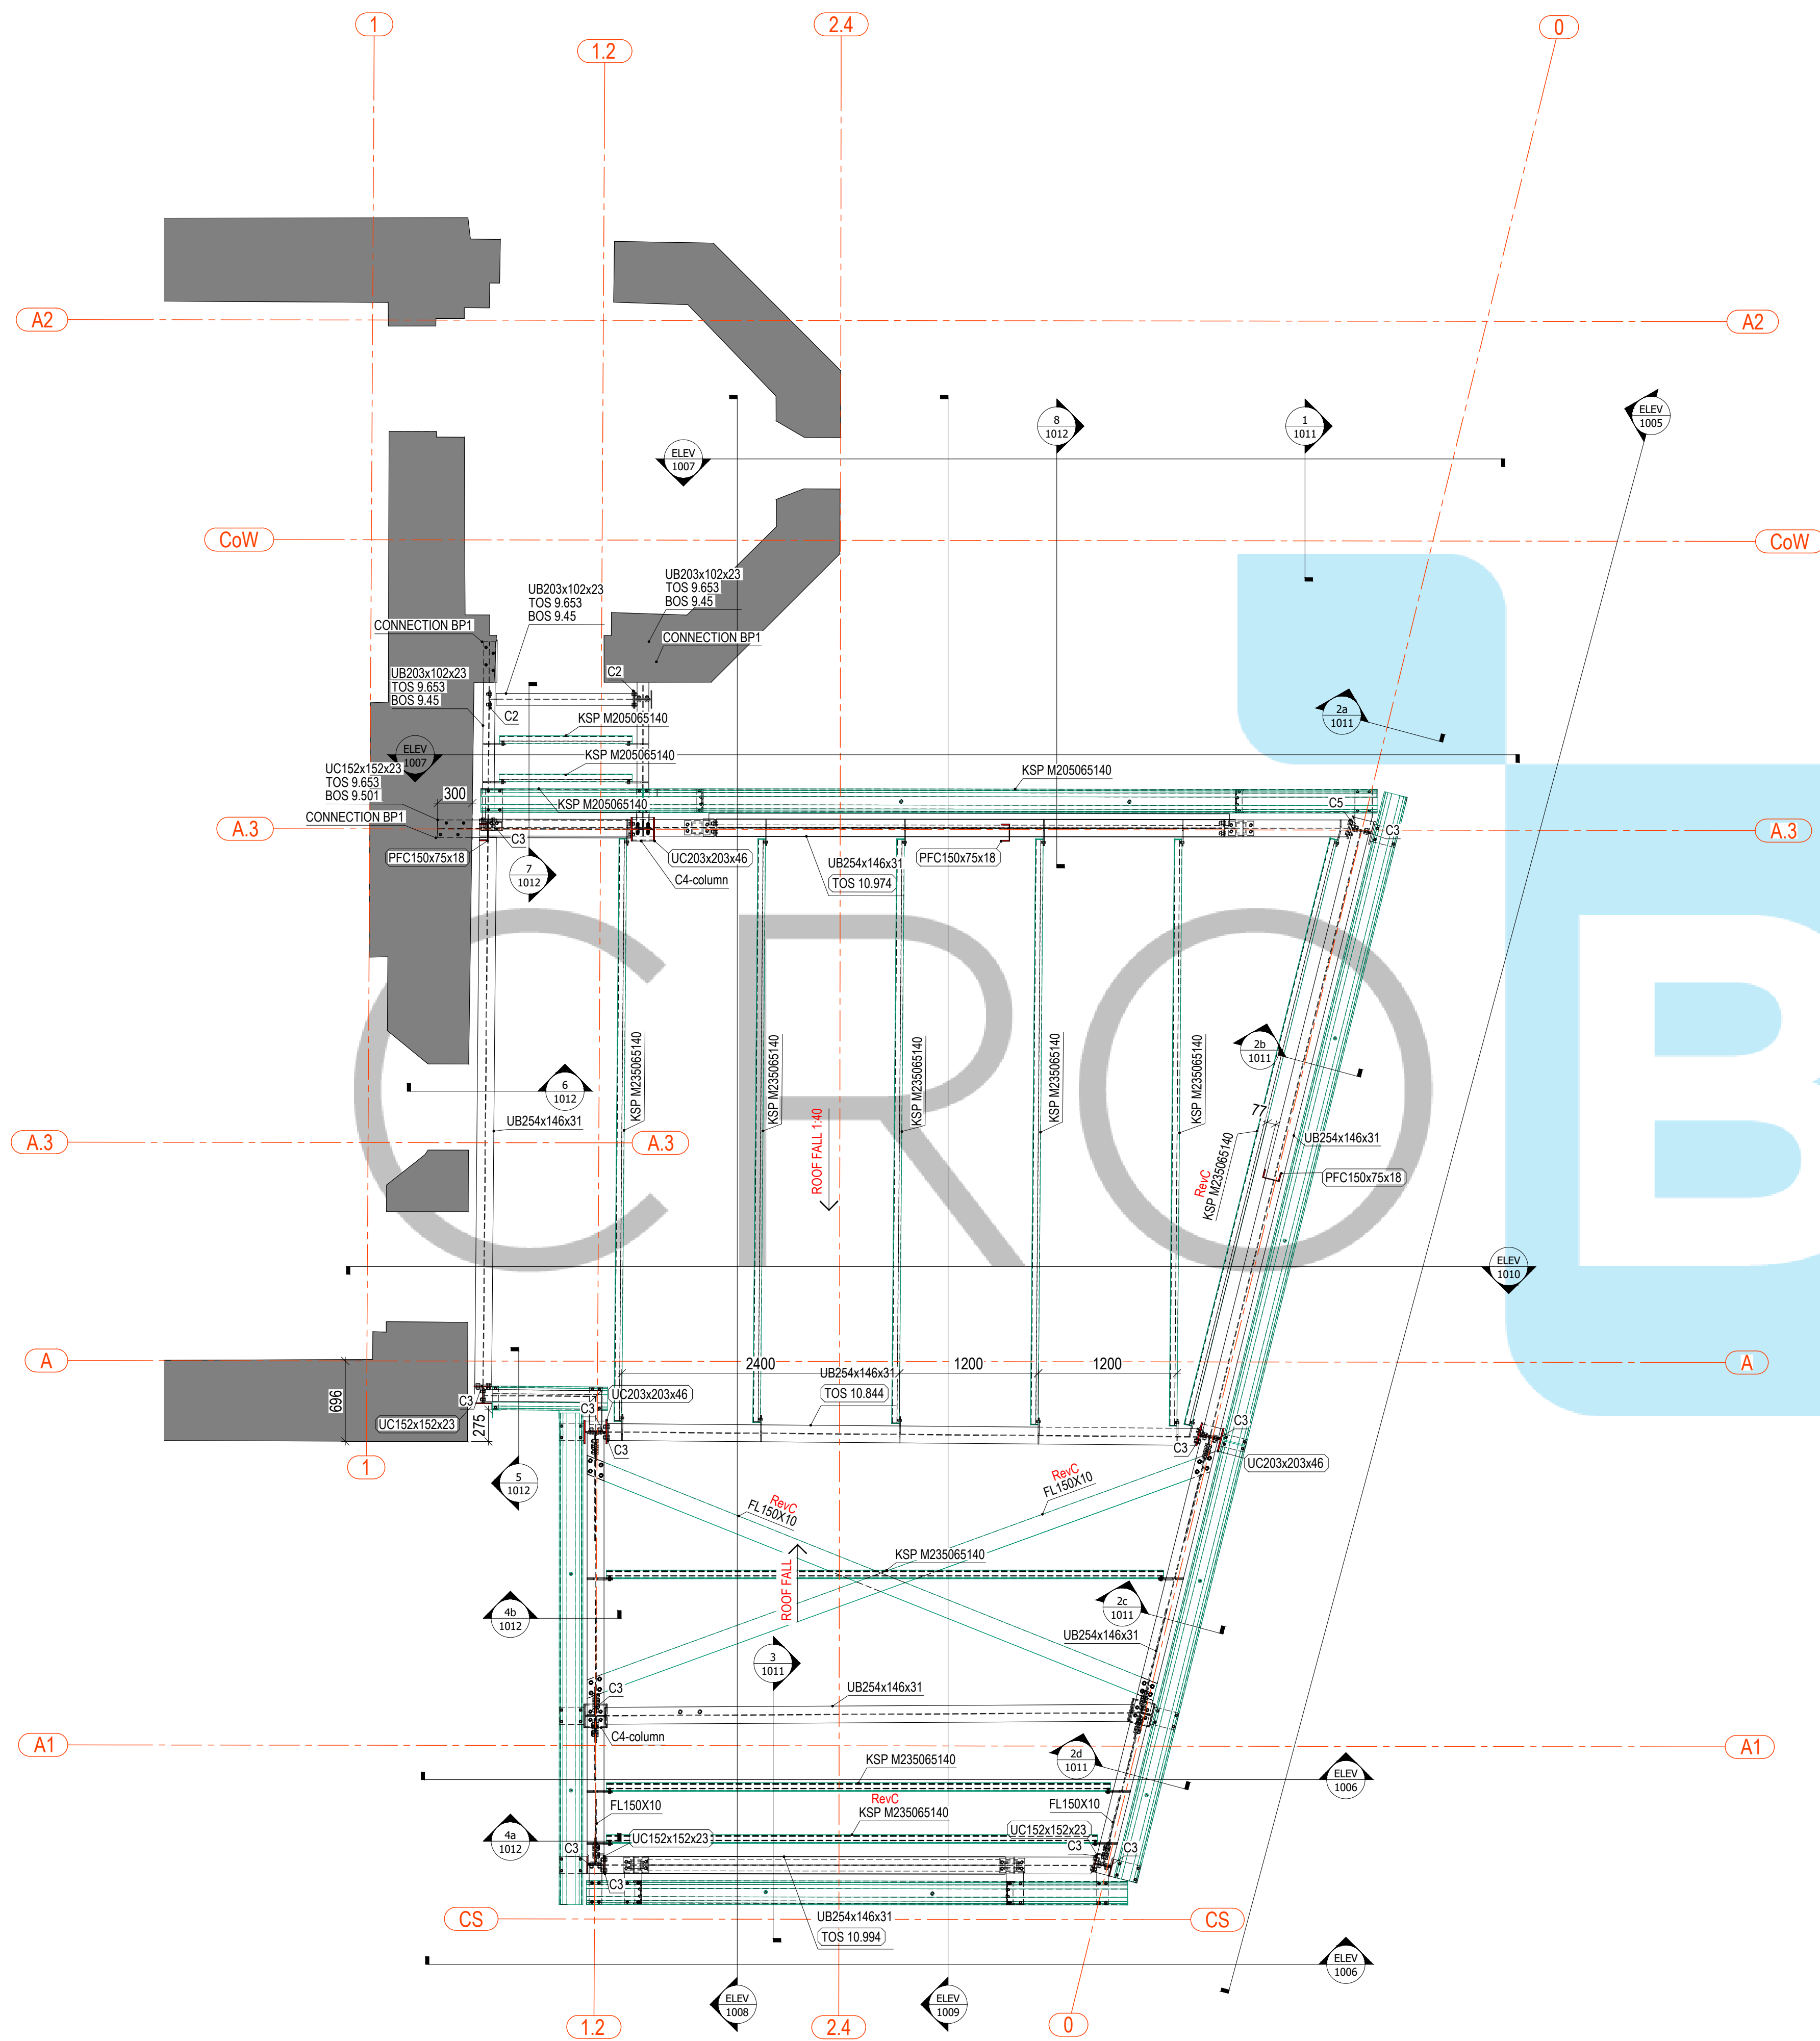


ROOF LAYOUT - PLAN AT +11050 - ZONE 1
Scale 1:33 1/3

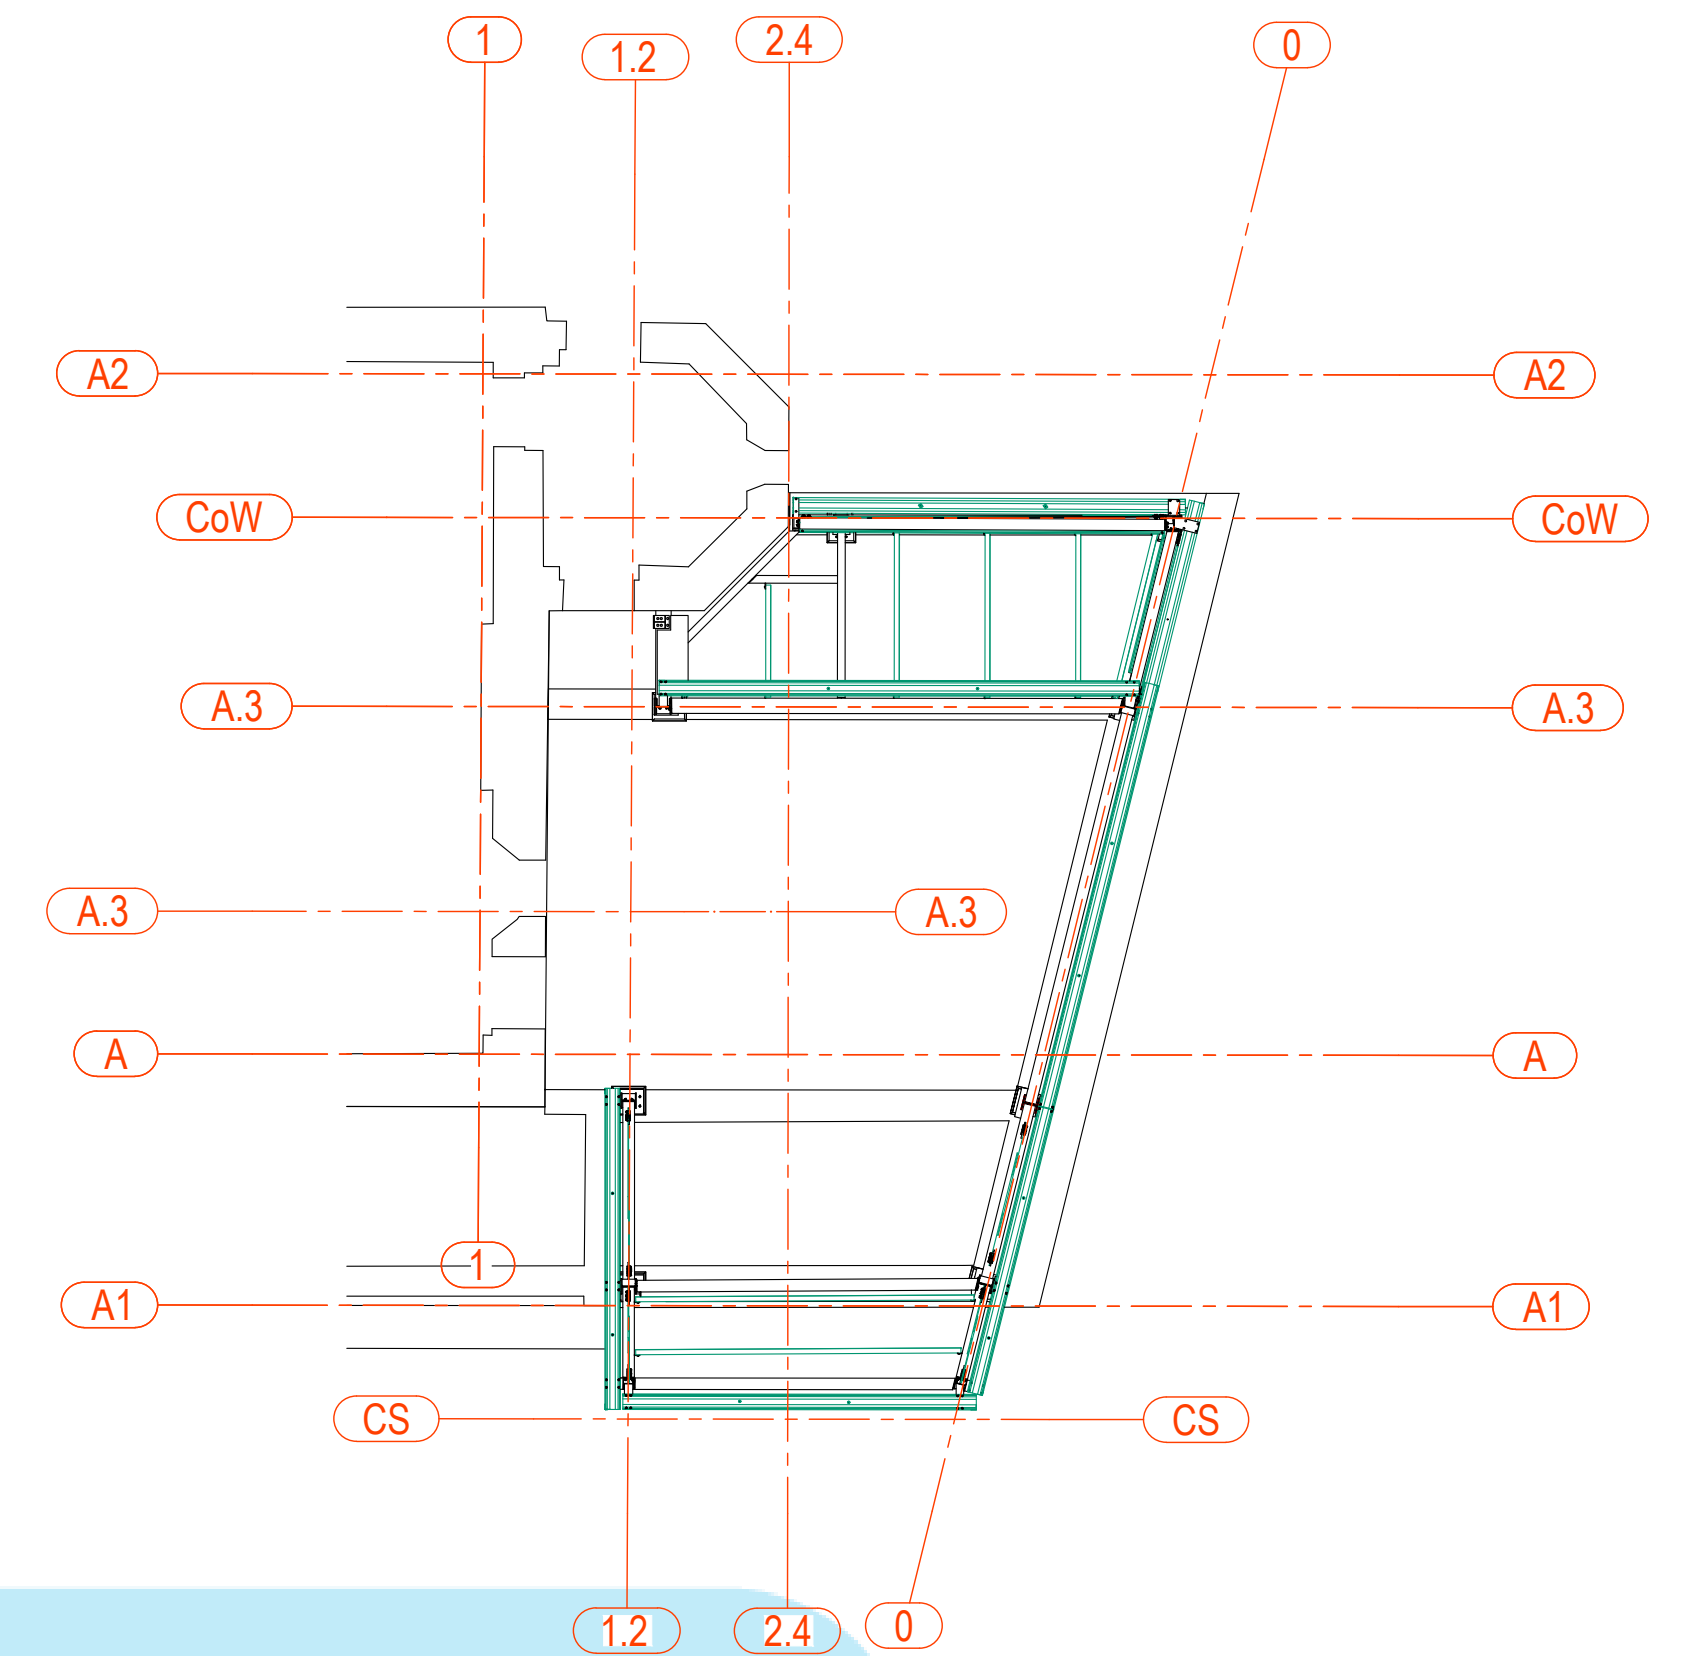


KEY PLATN - ZONE 1
Scale 1:100

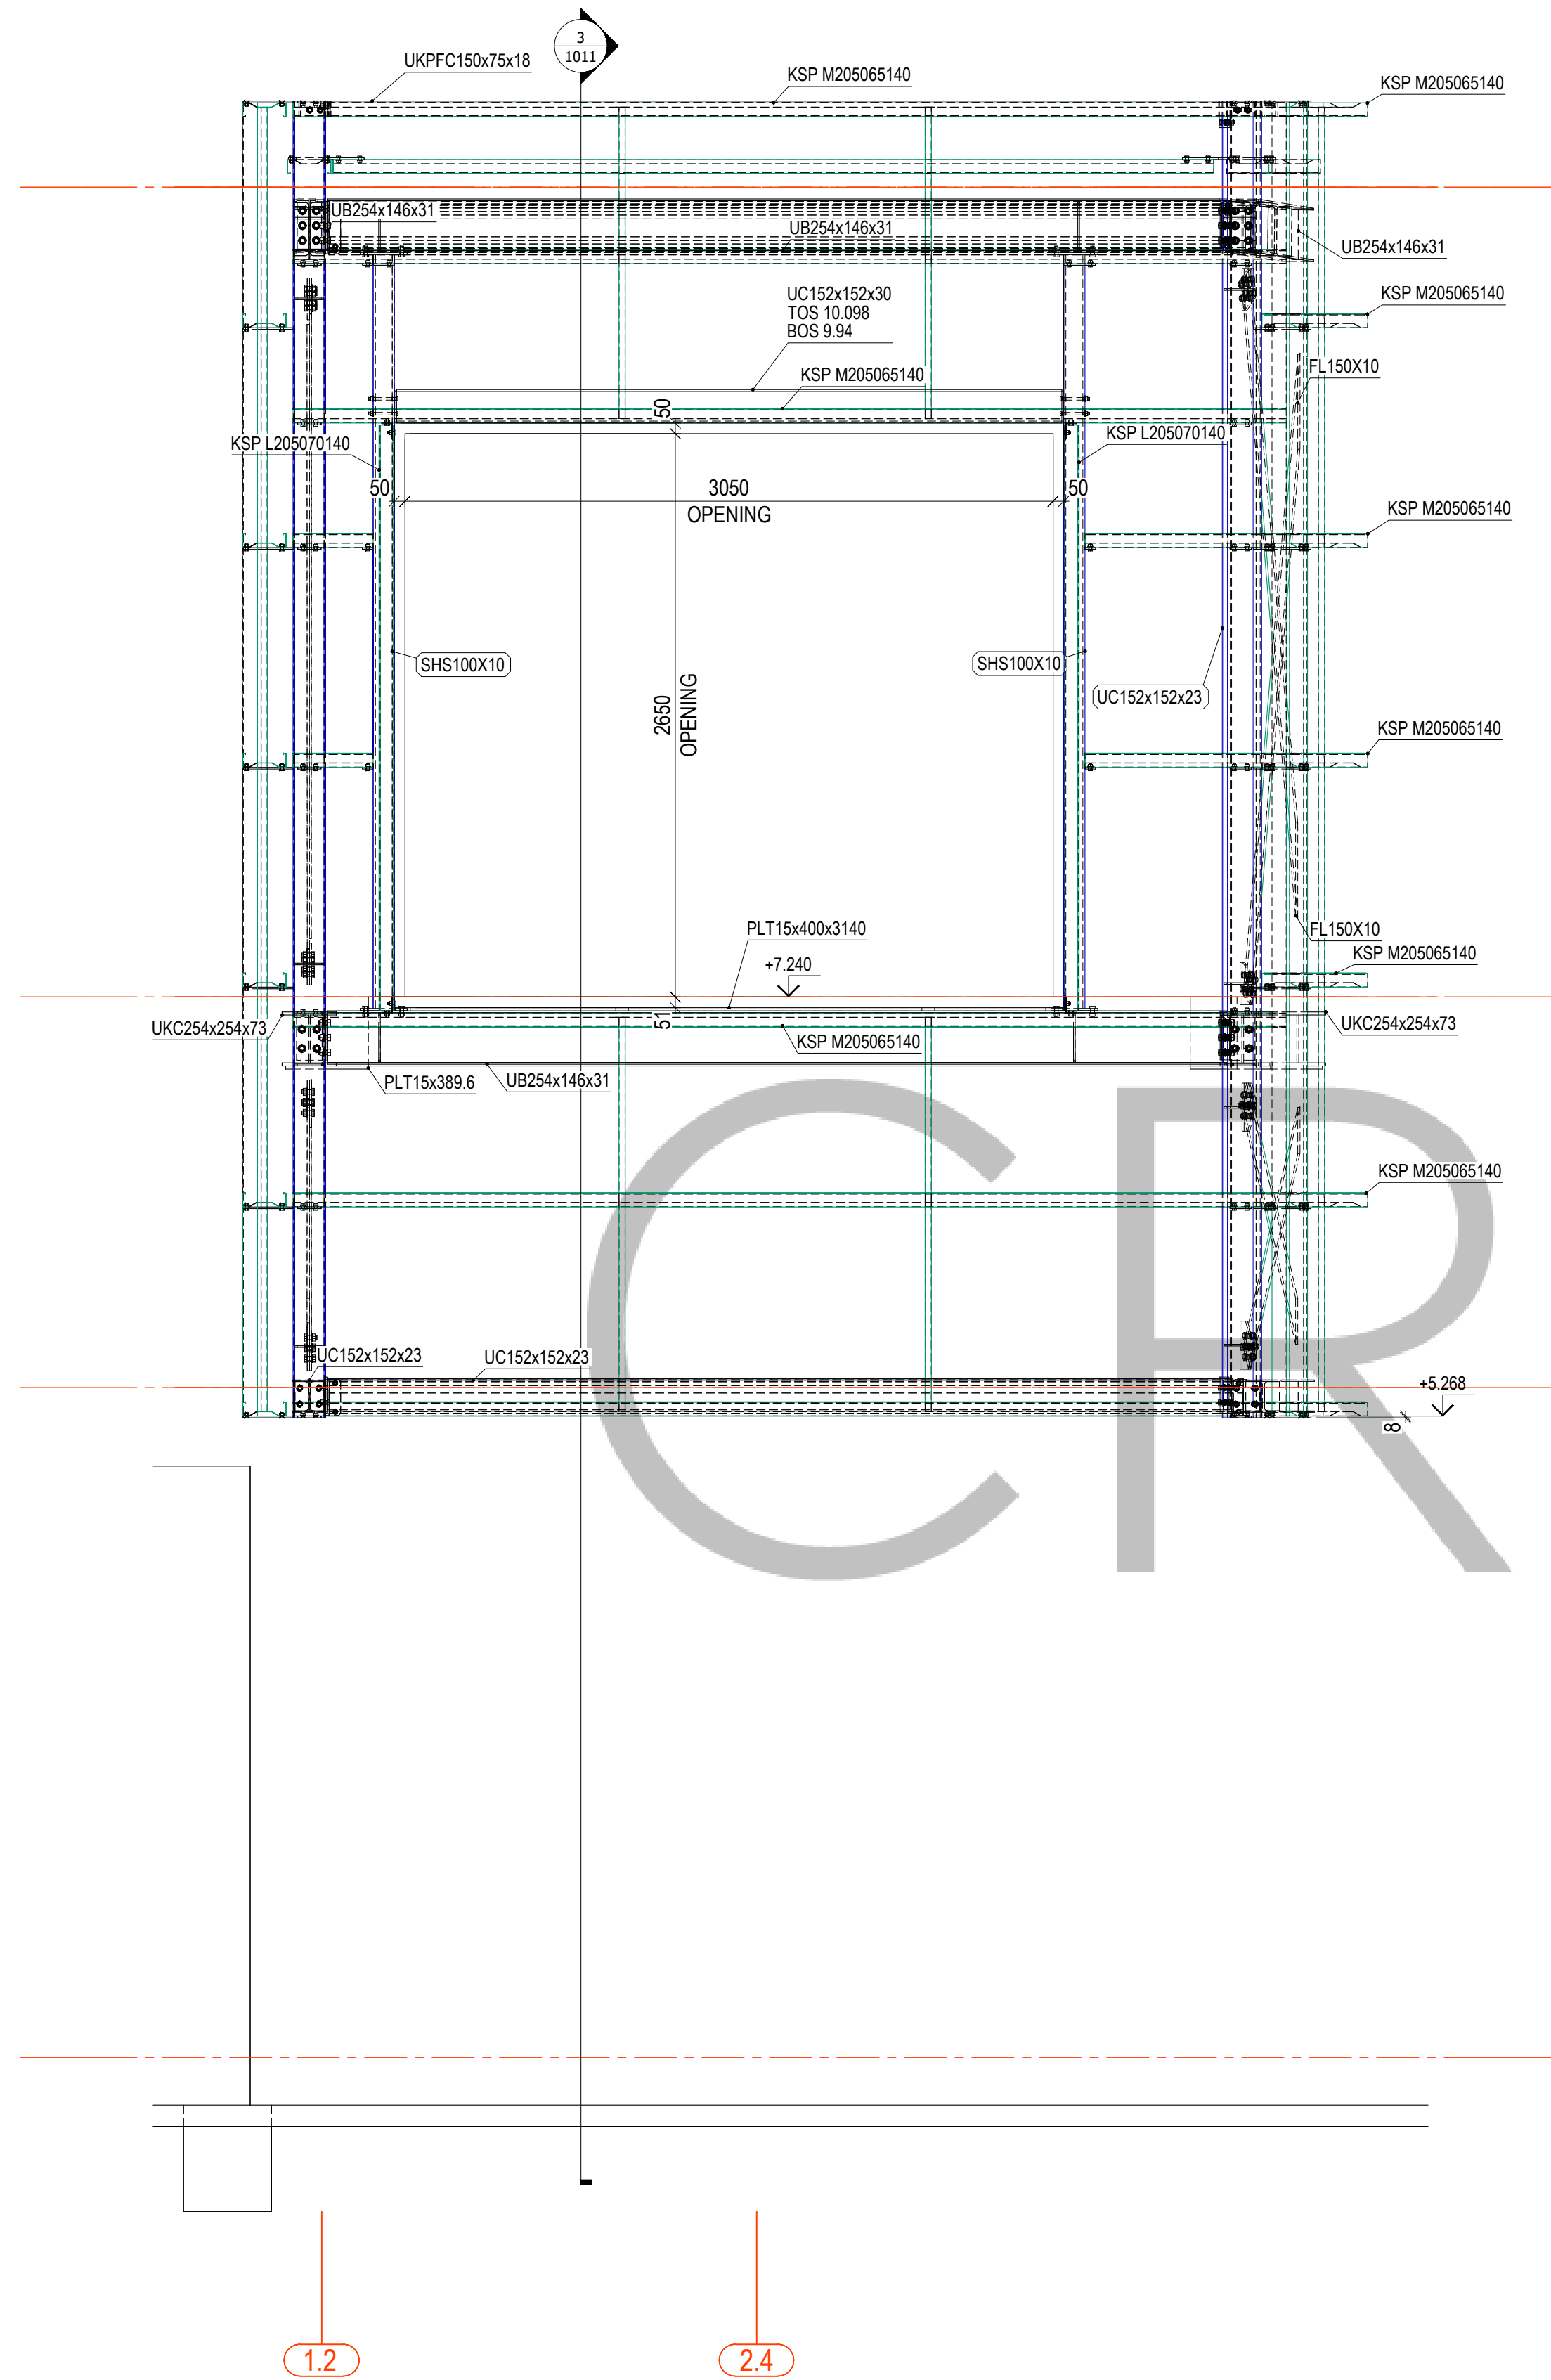

ELEVATION AT GL CS-CS
Scale 1:25

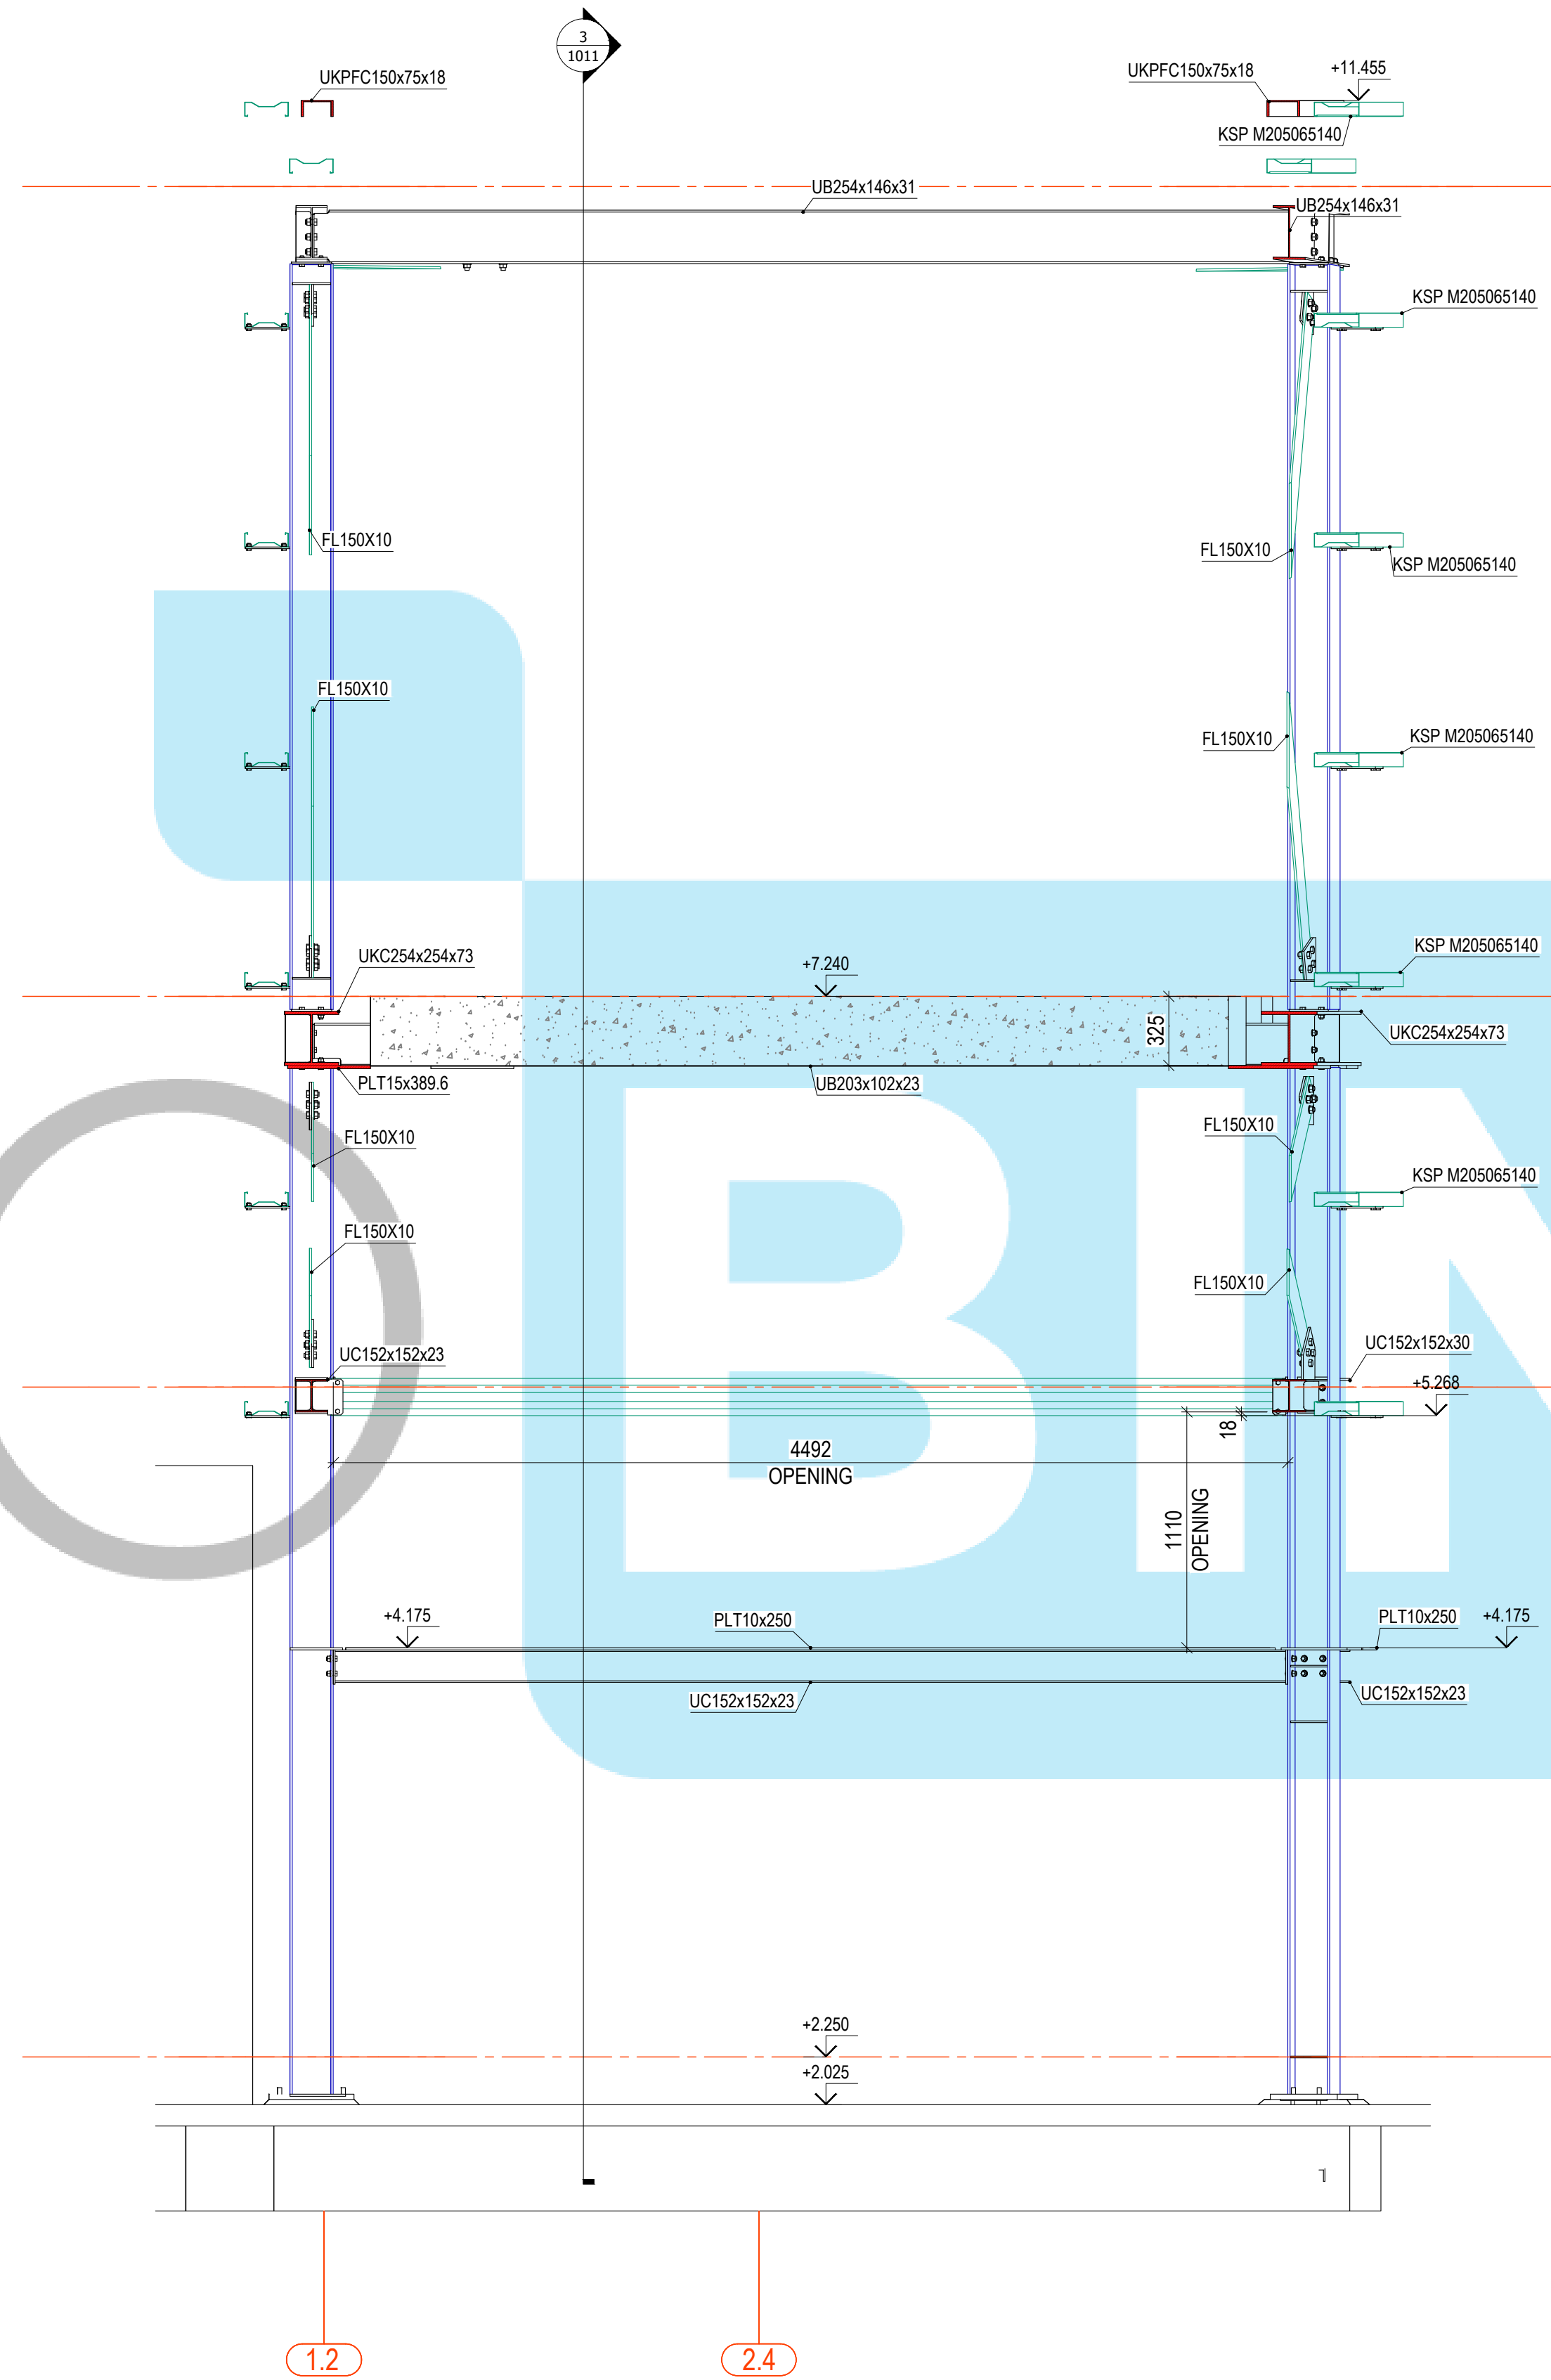


ELEVATION AT GL A1-A1
Scale 1:25

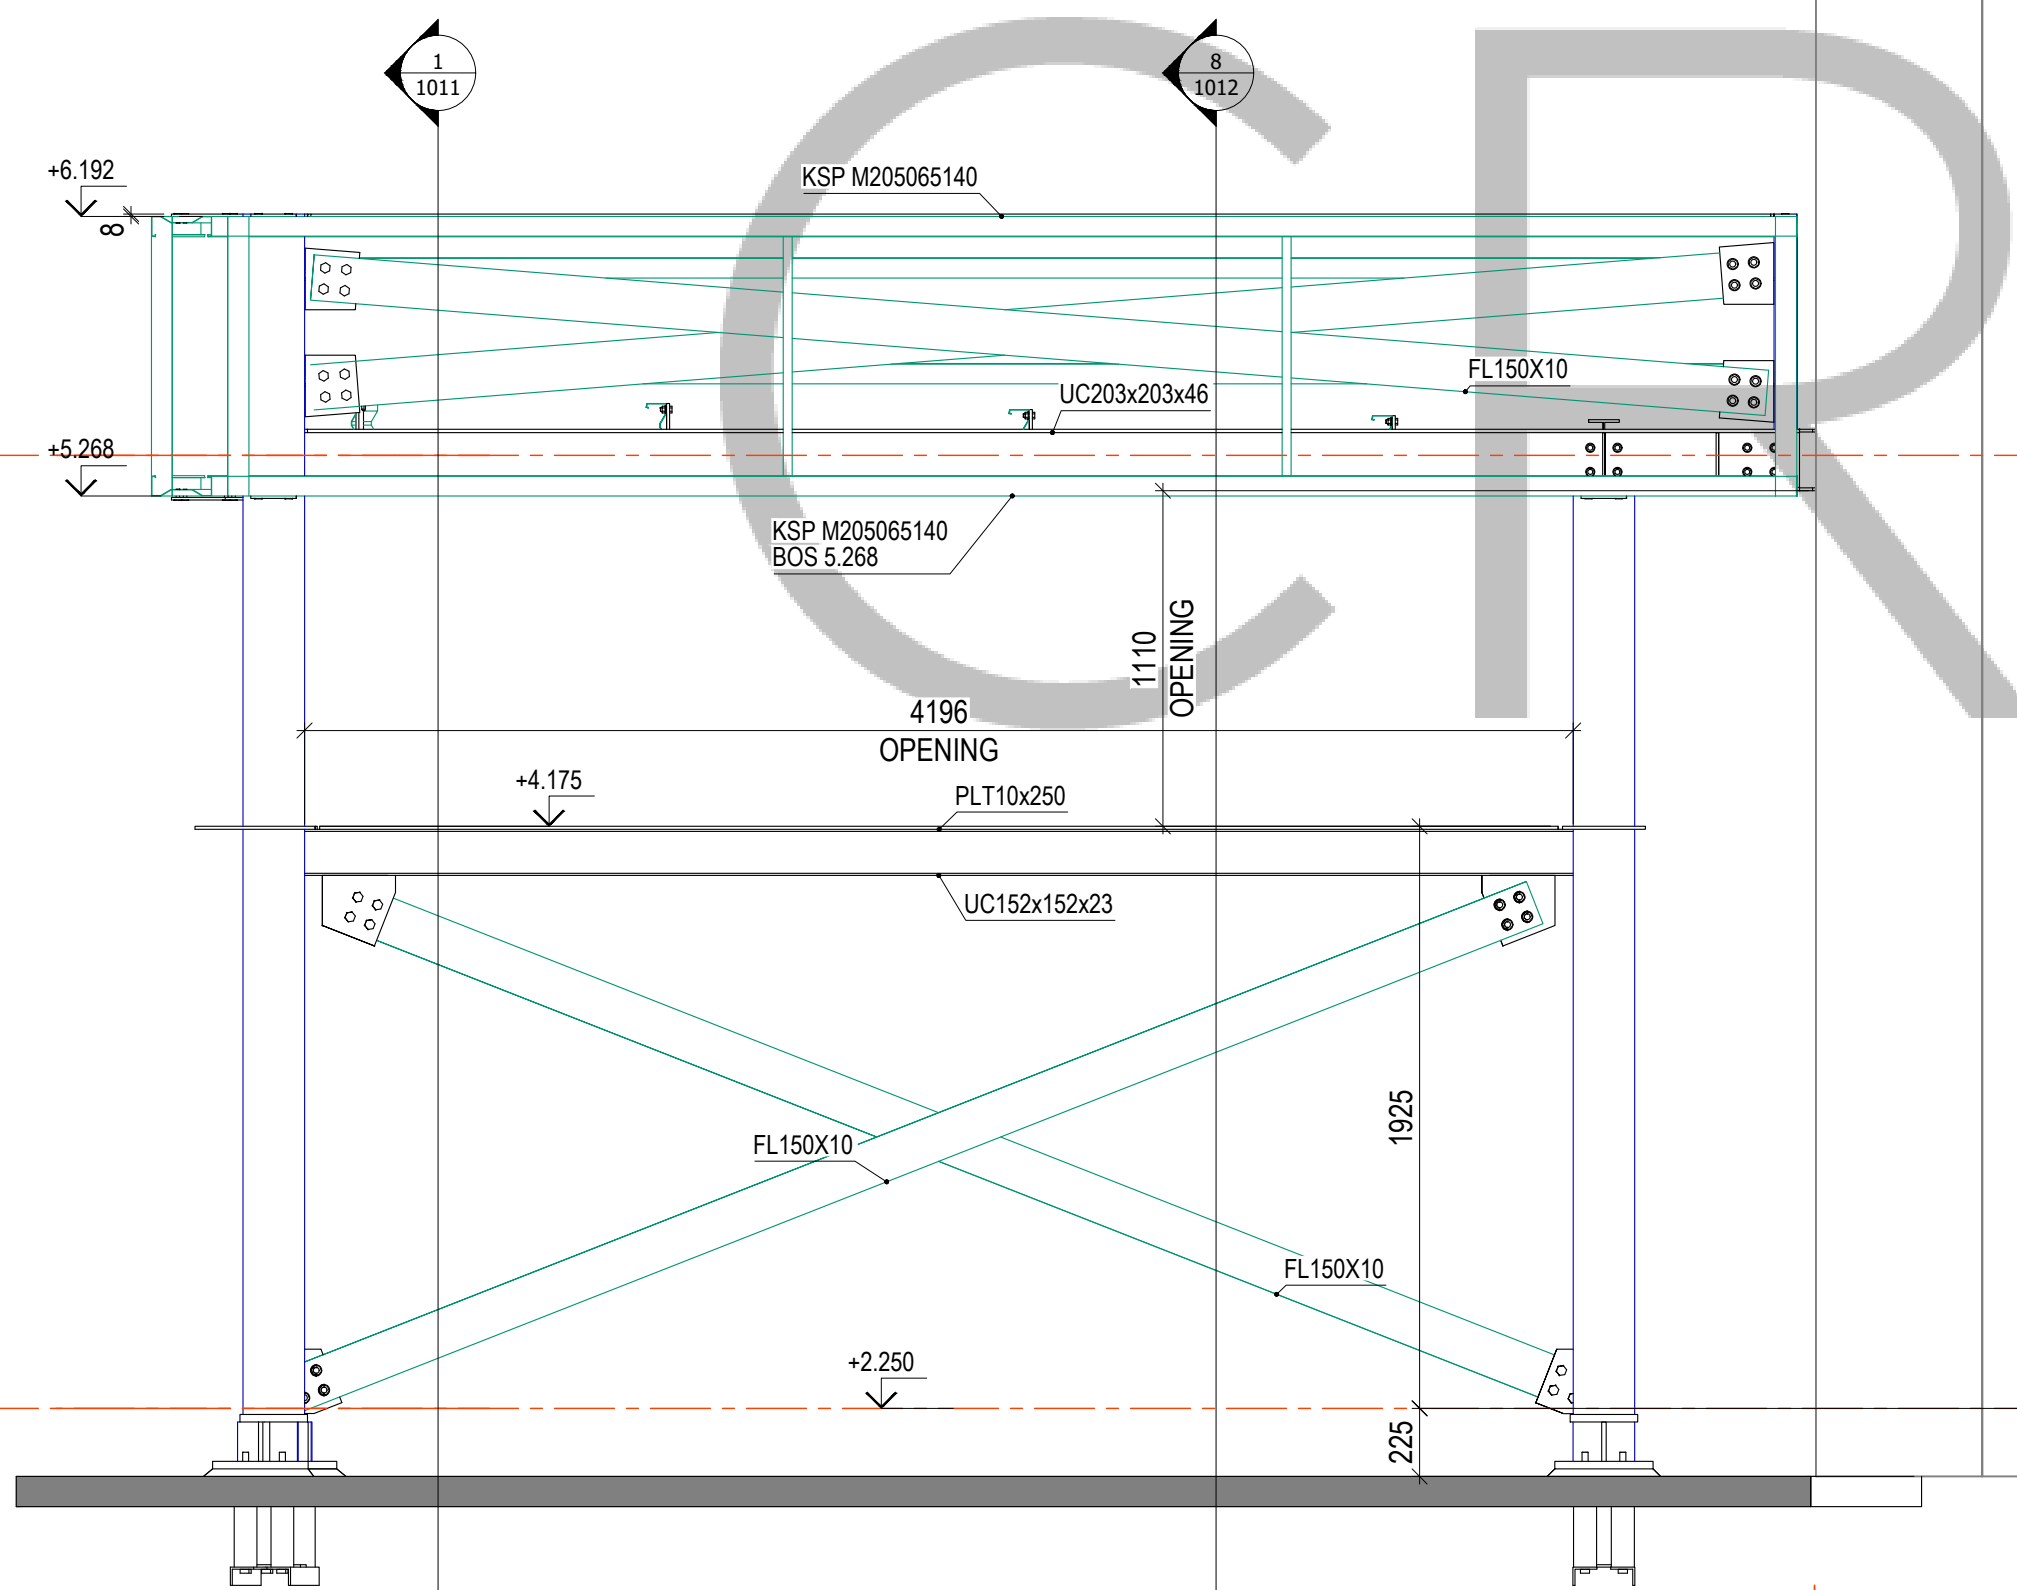

ELEVATION AT GL CoW-CoW
Scale 1:25


2.4

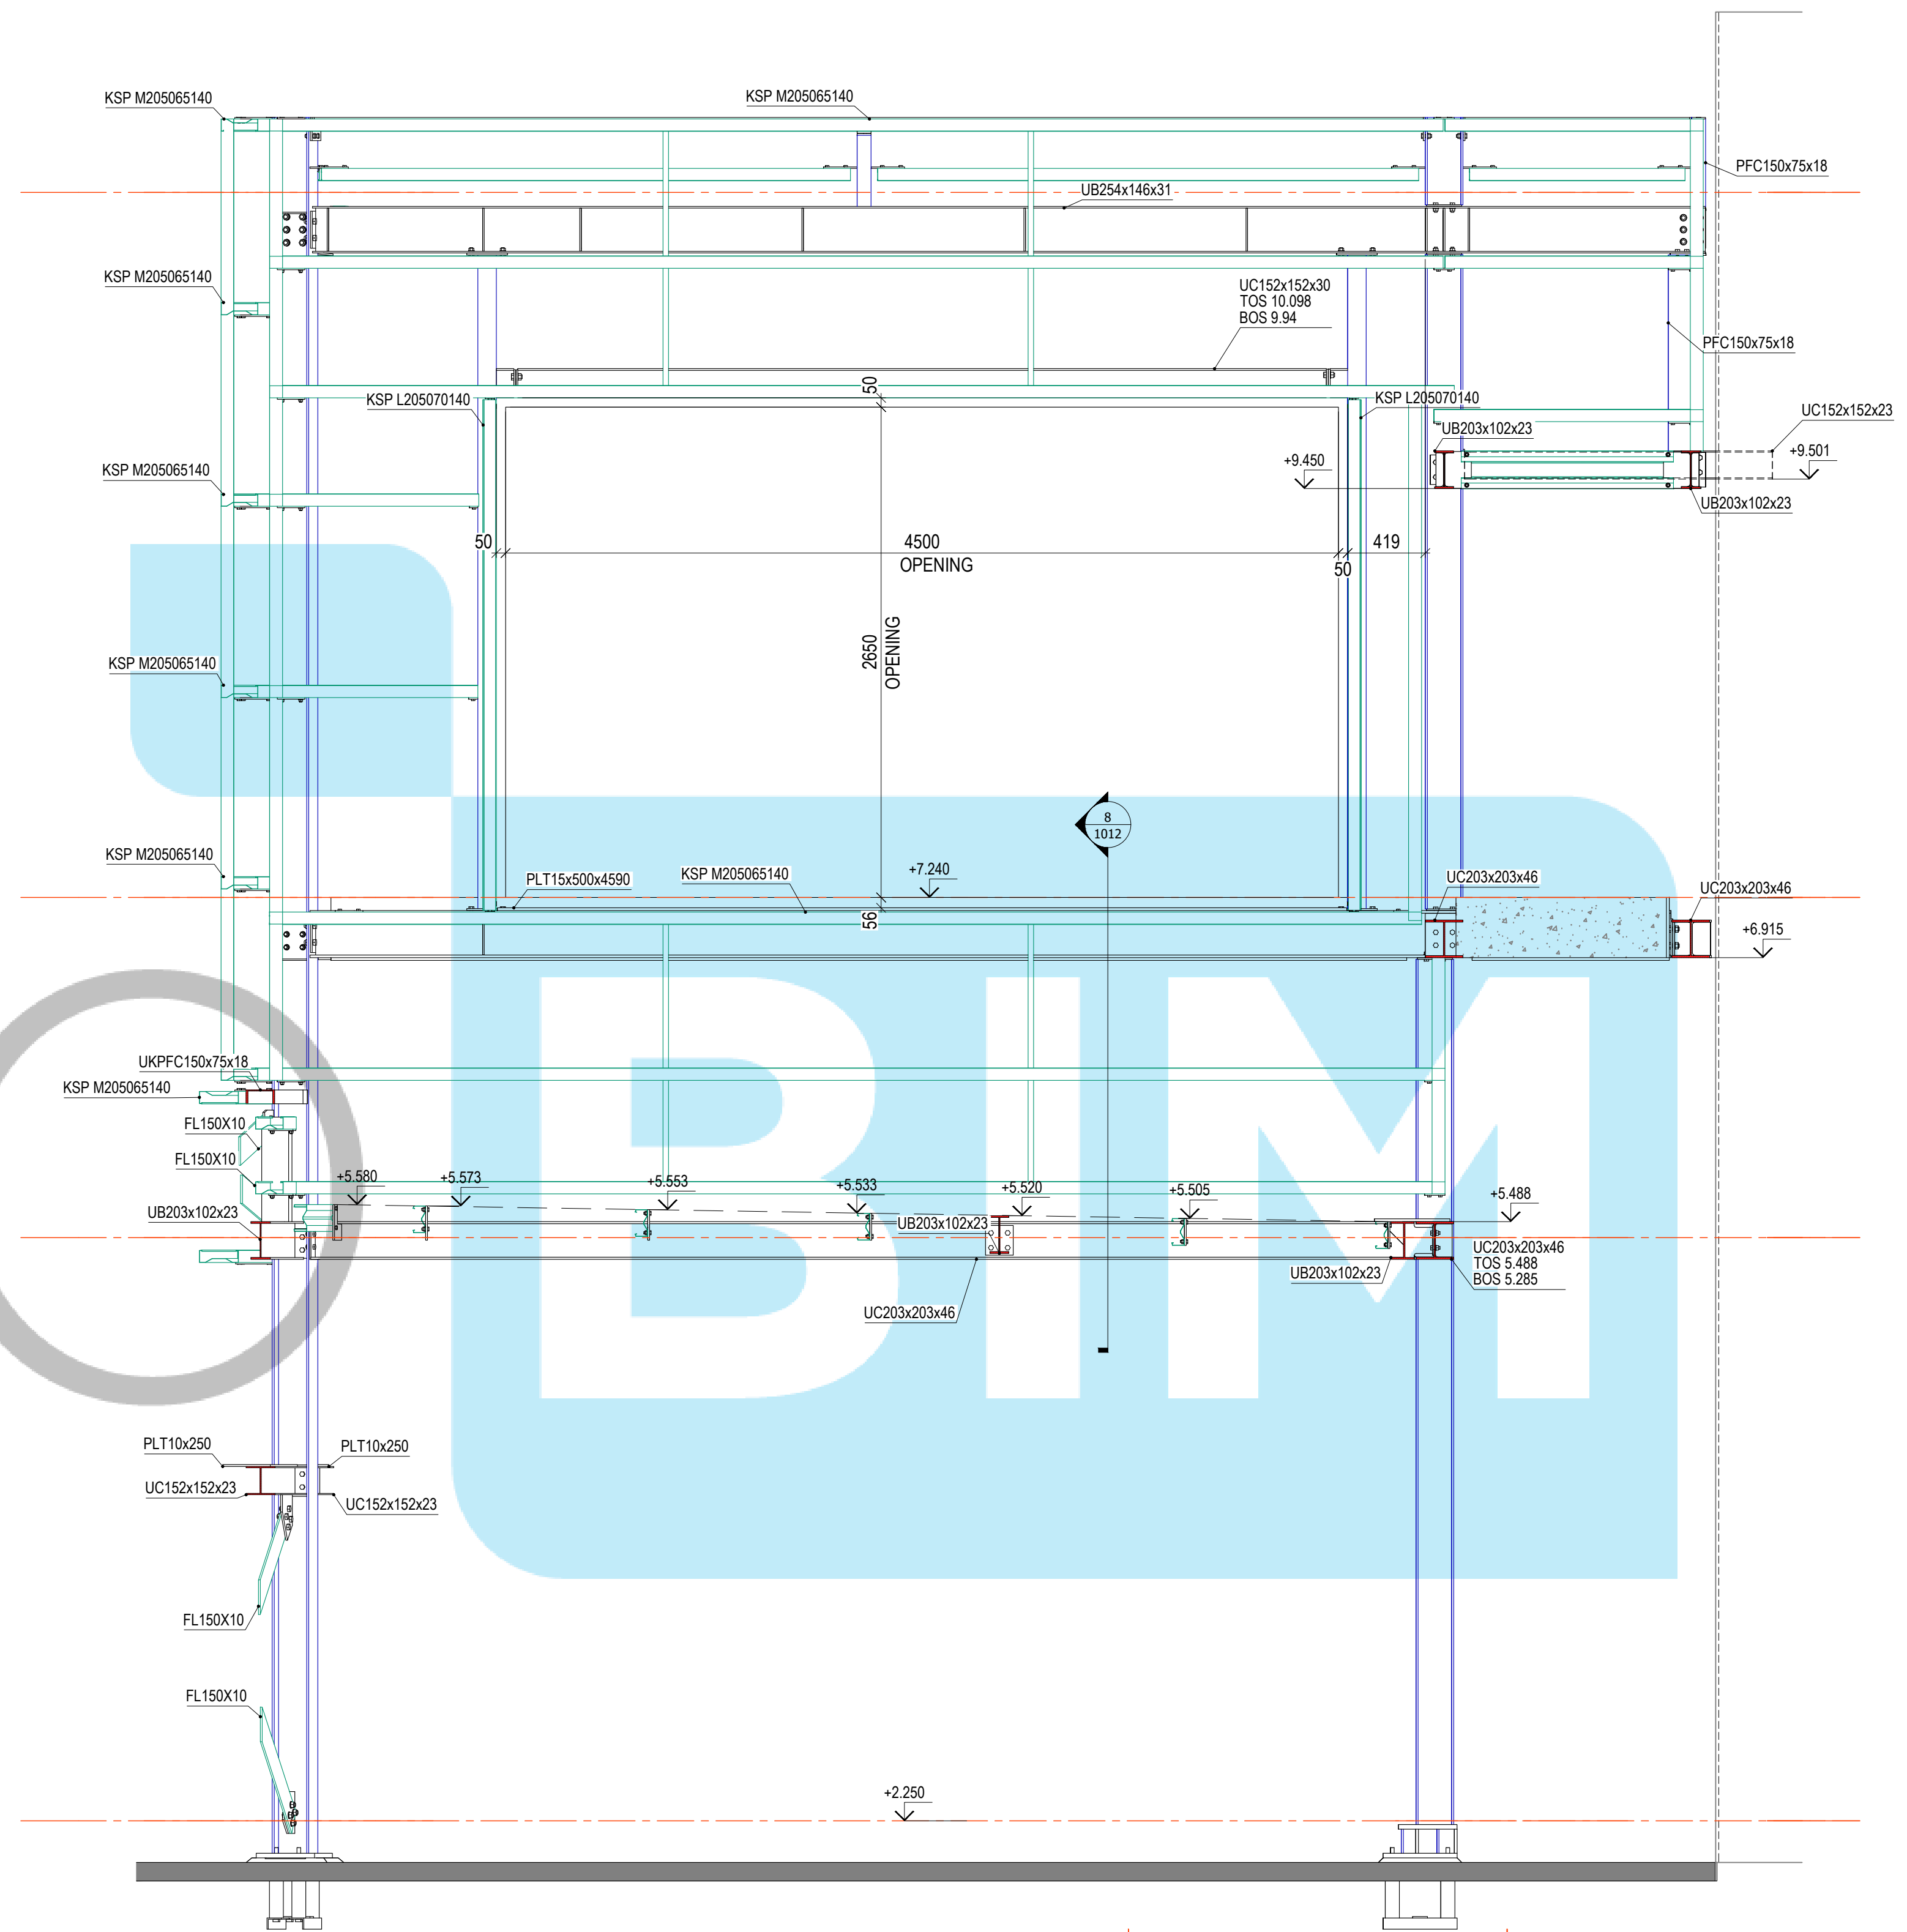


ELEVATION AT GL A.3-A.3
Scale 1:25

2.4


1.2

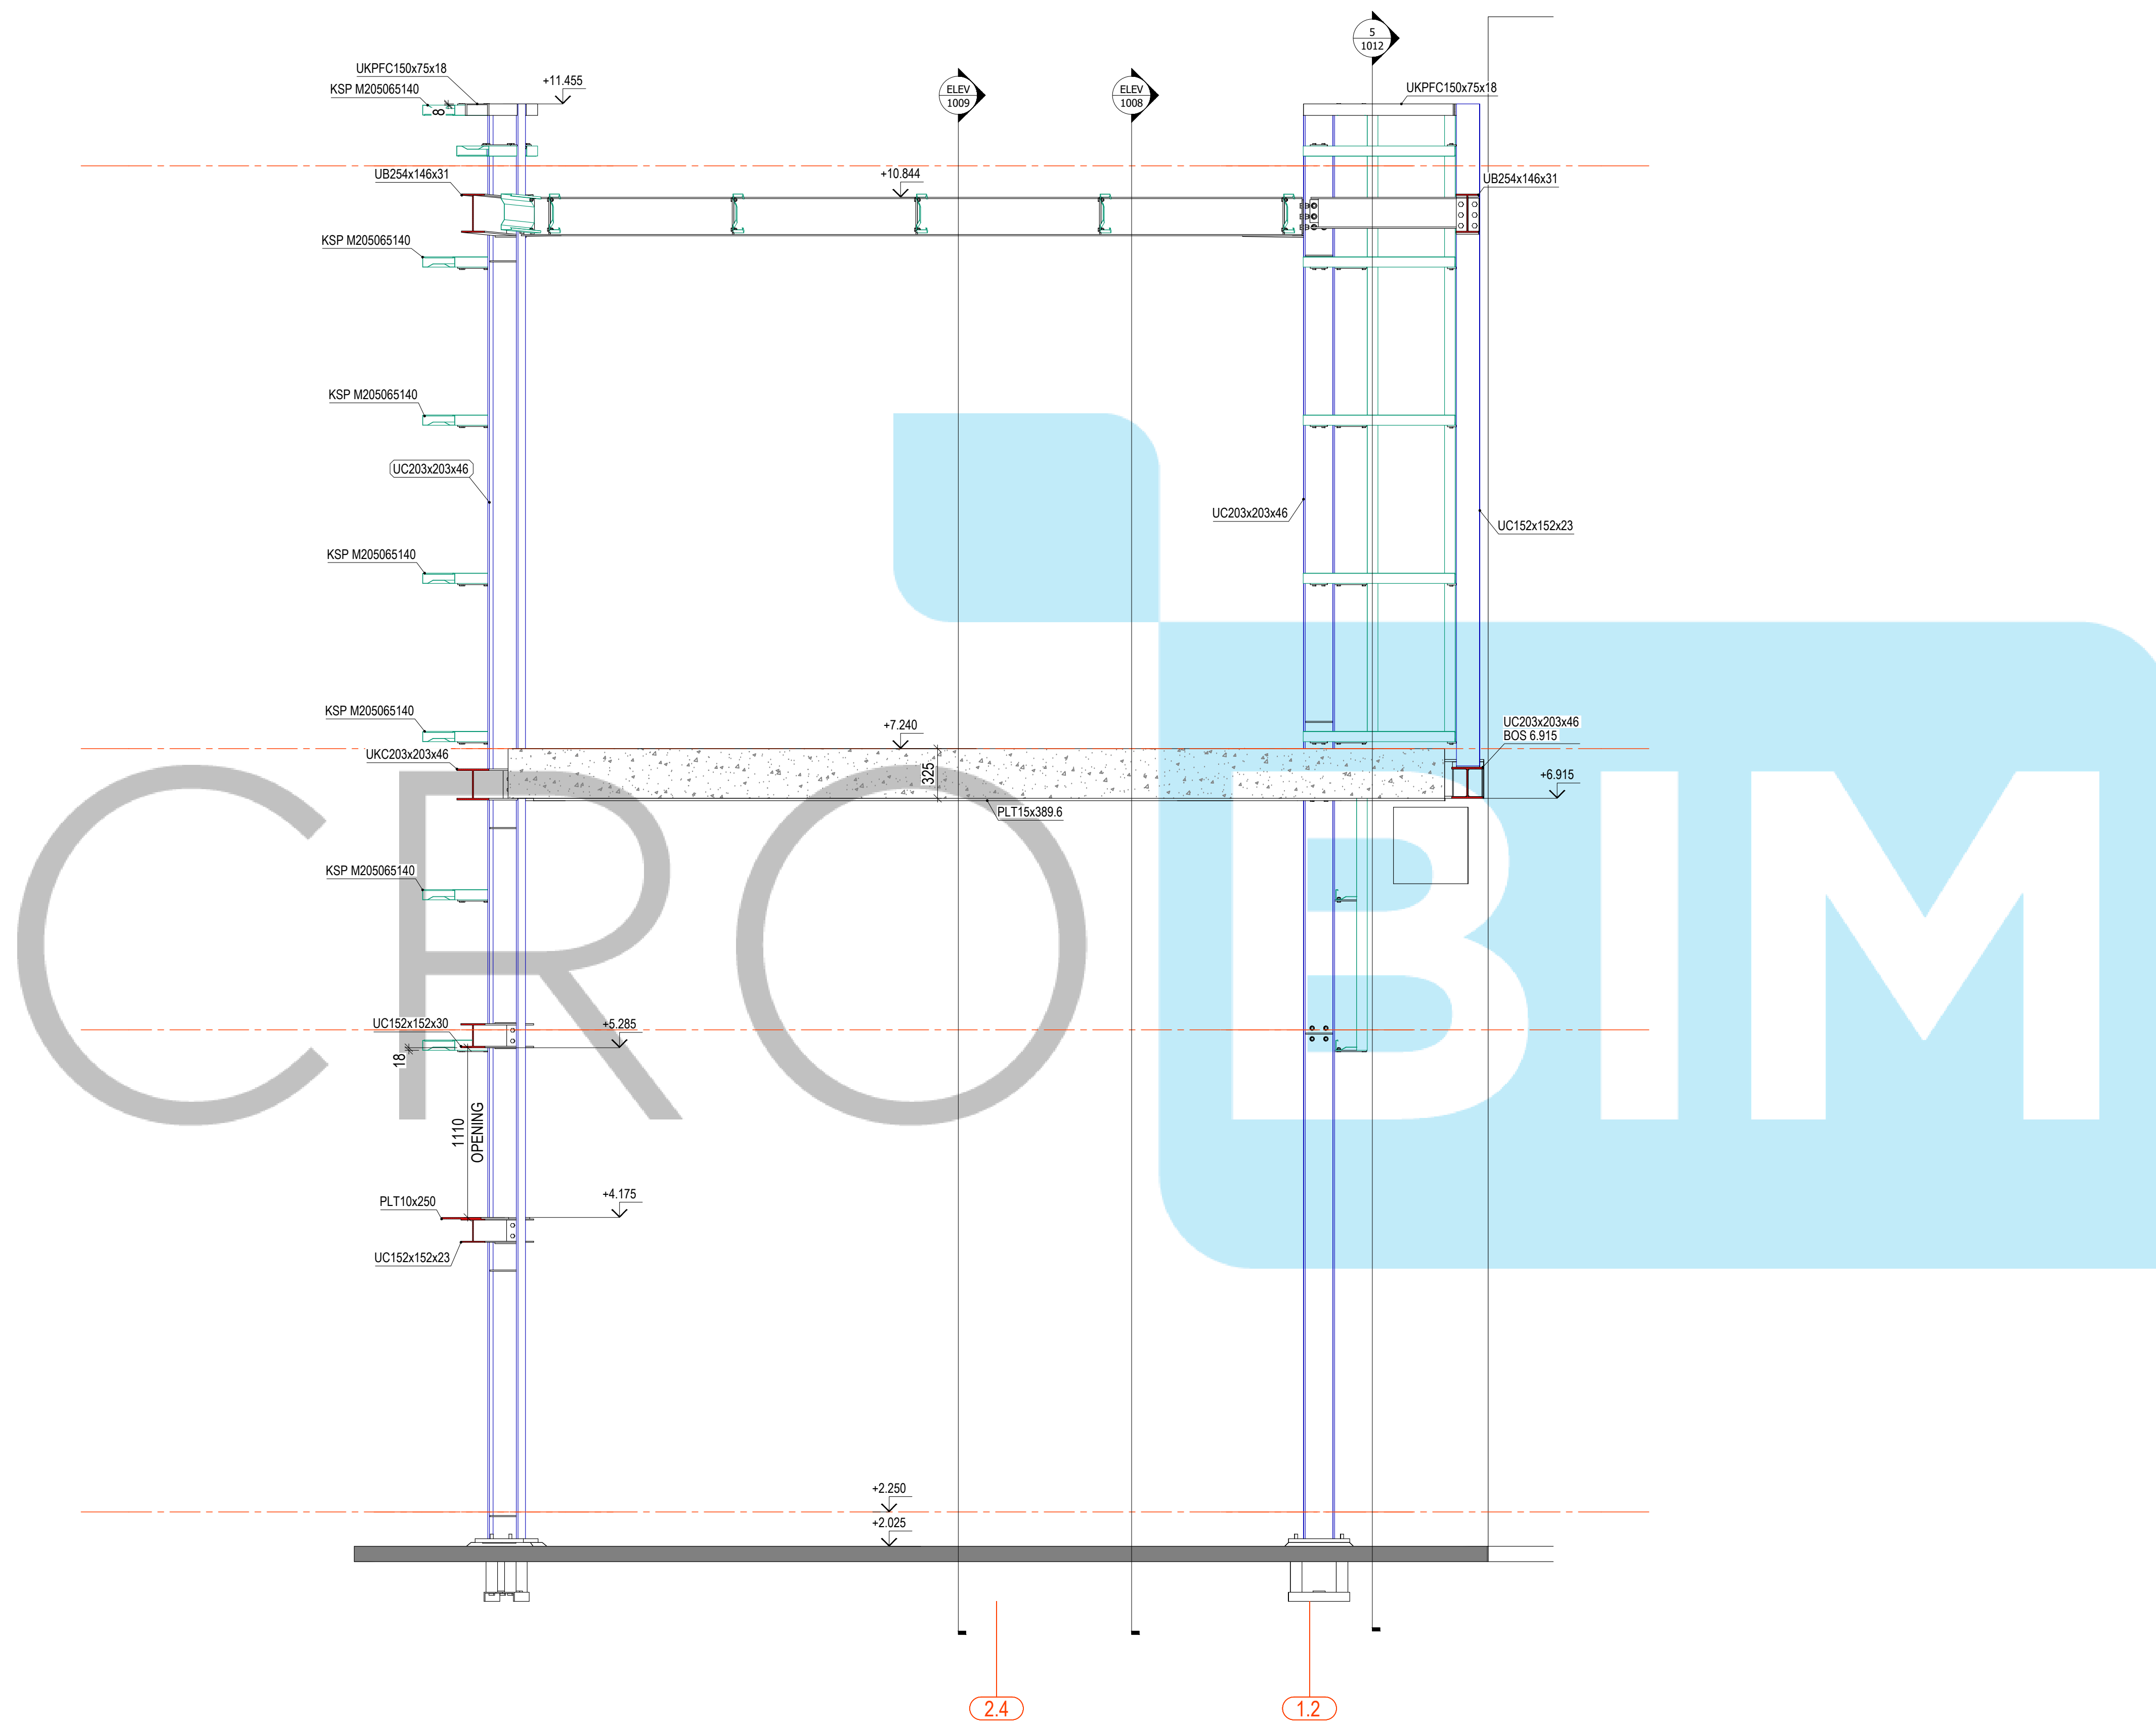


ELEVATION AT GL A-A
Scale 1:25

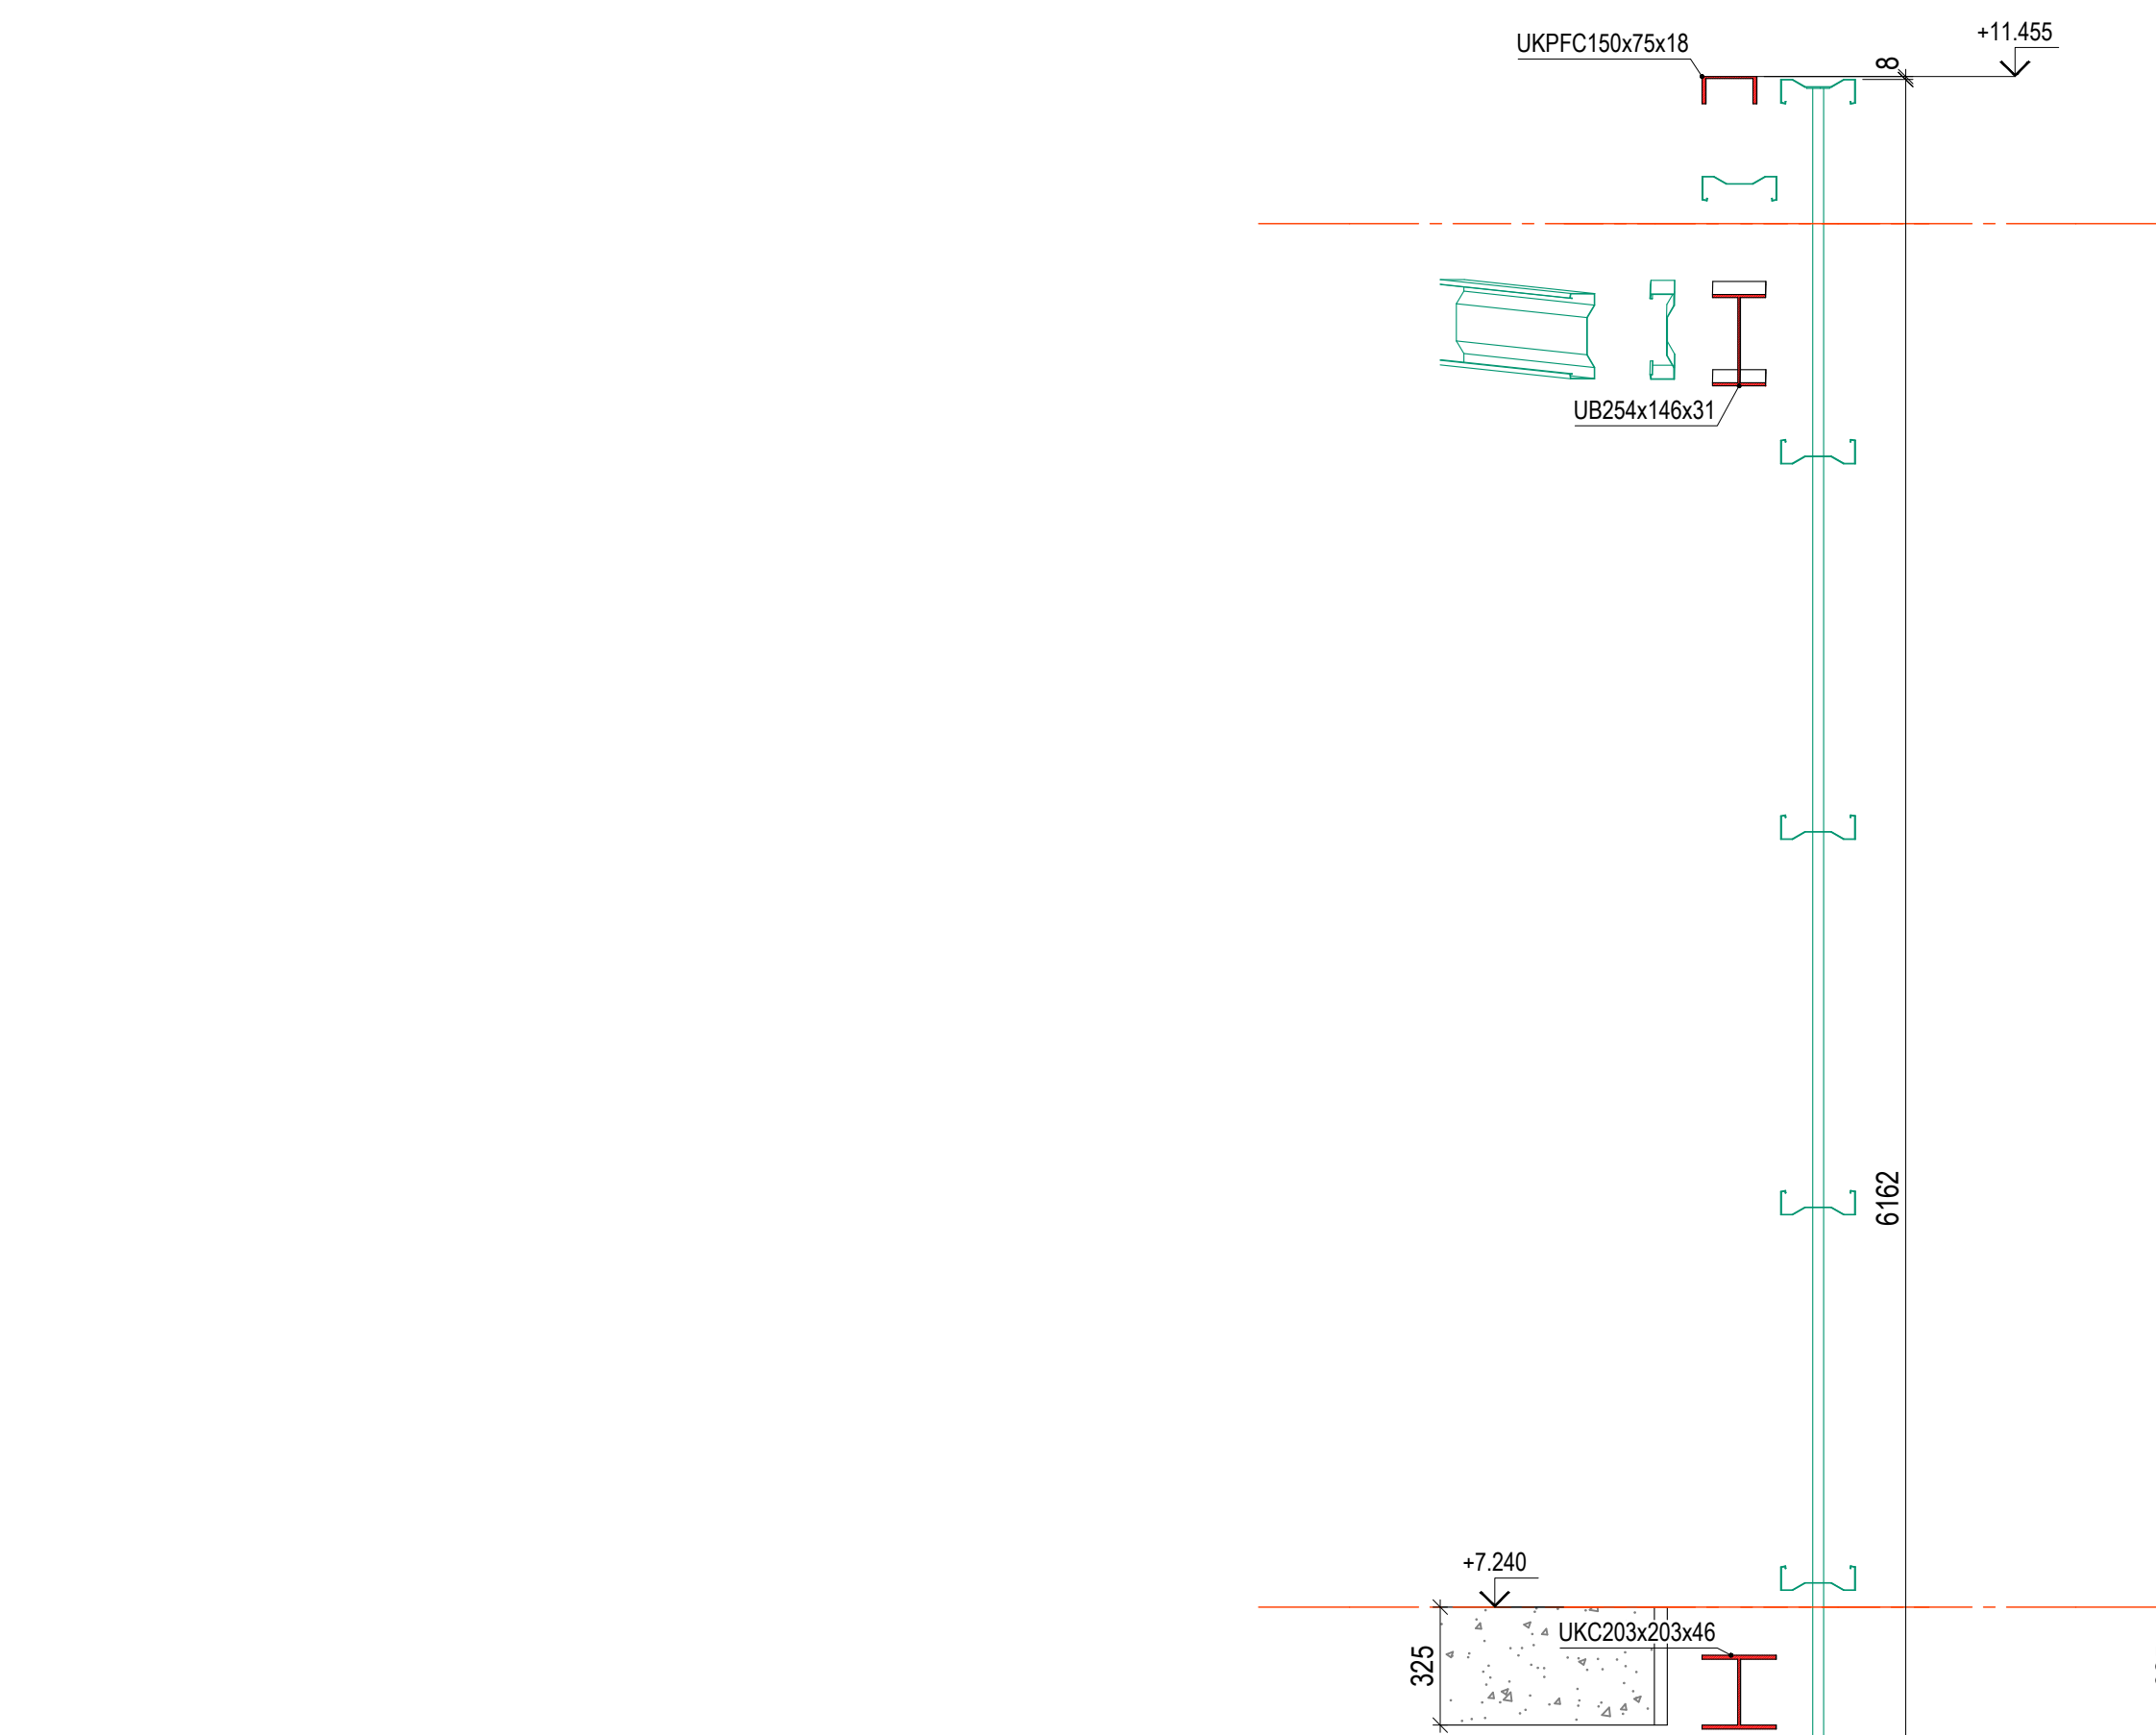


DETAIL 1-1
Scale 1:20

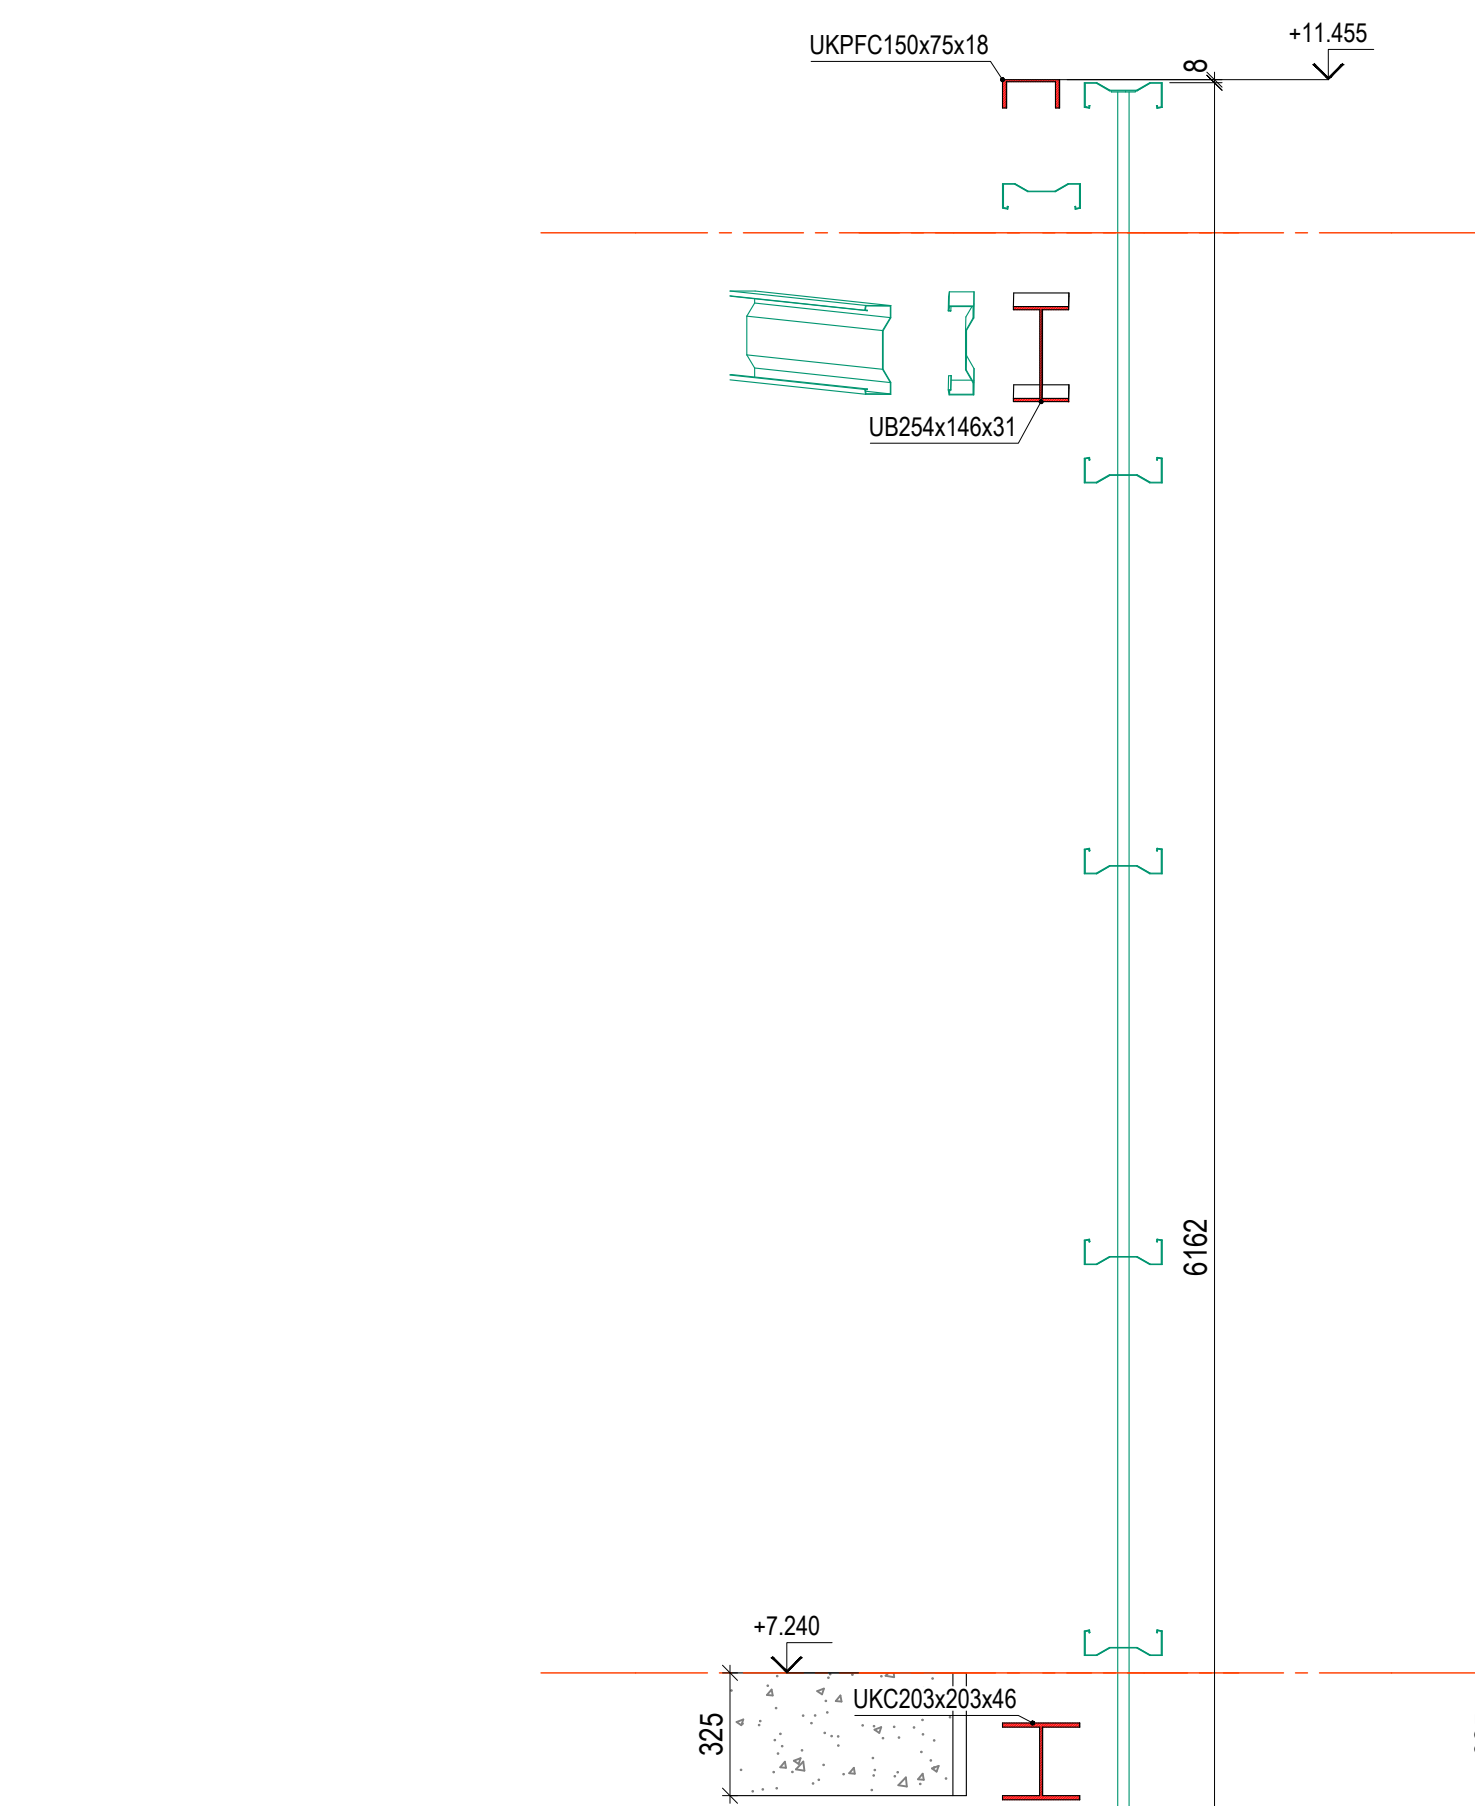


DETAIL 2a-2a
Scale 1:20

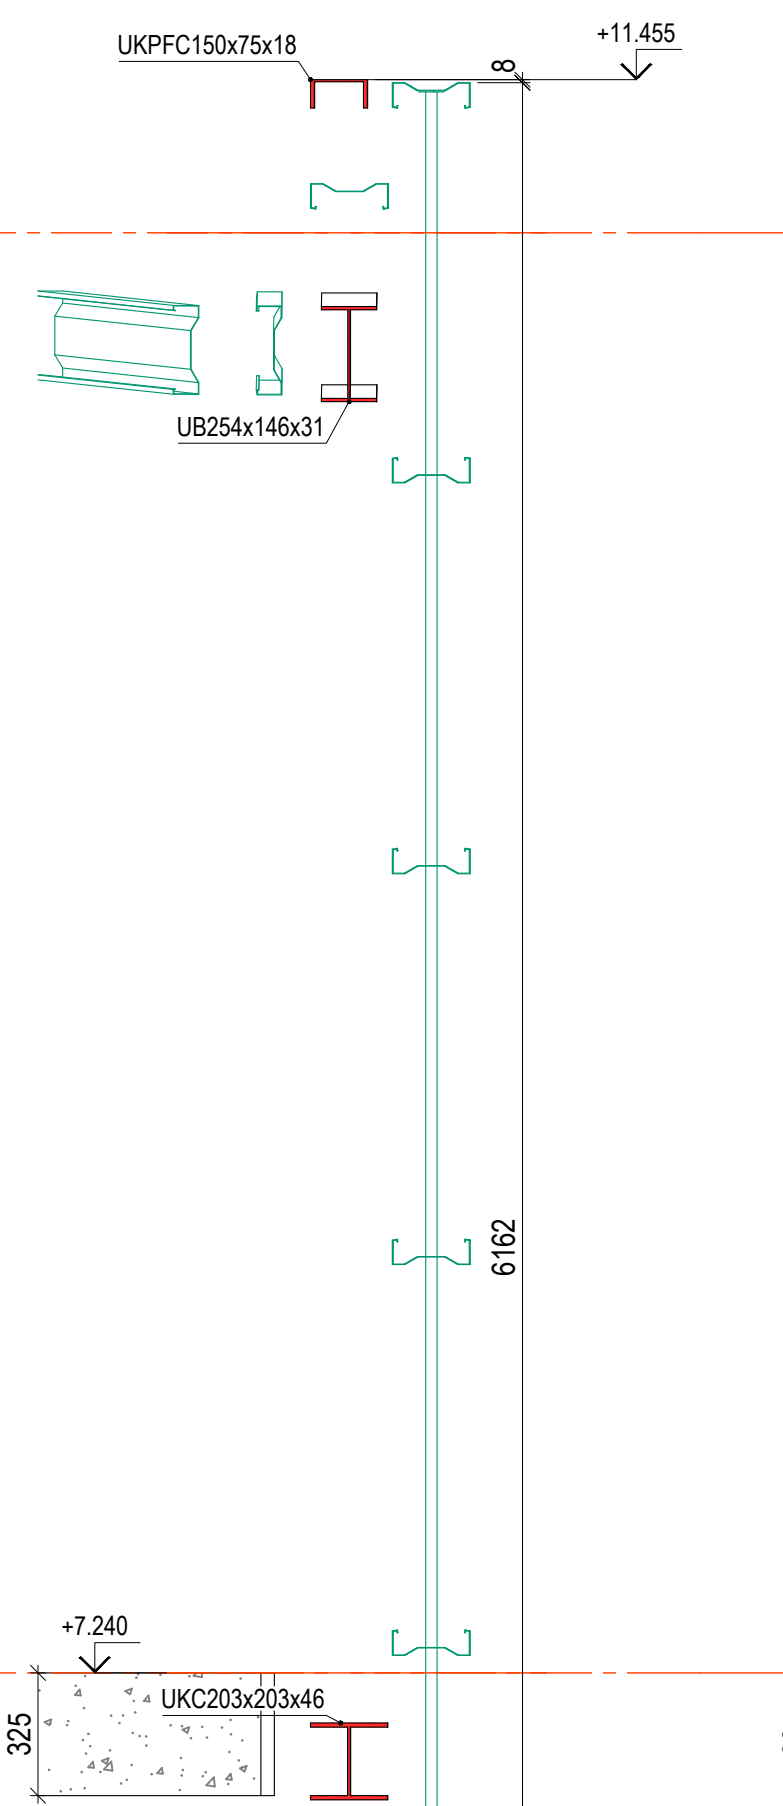


DETAIL 2b-2b
Scale 1:20

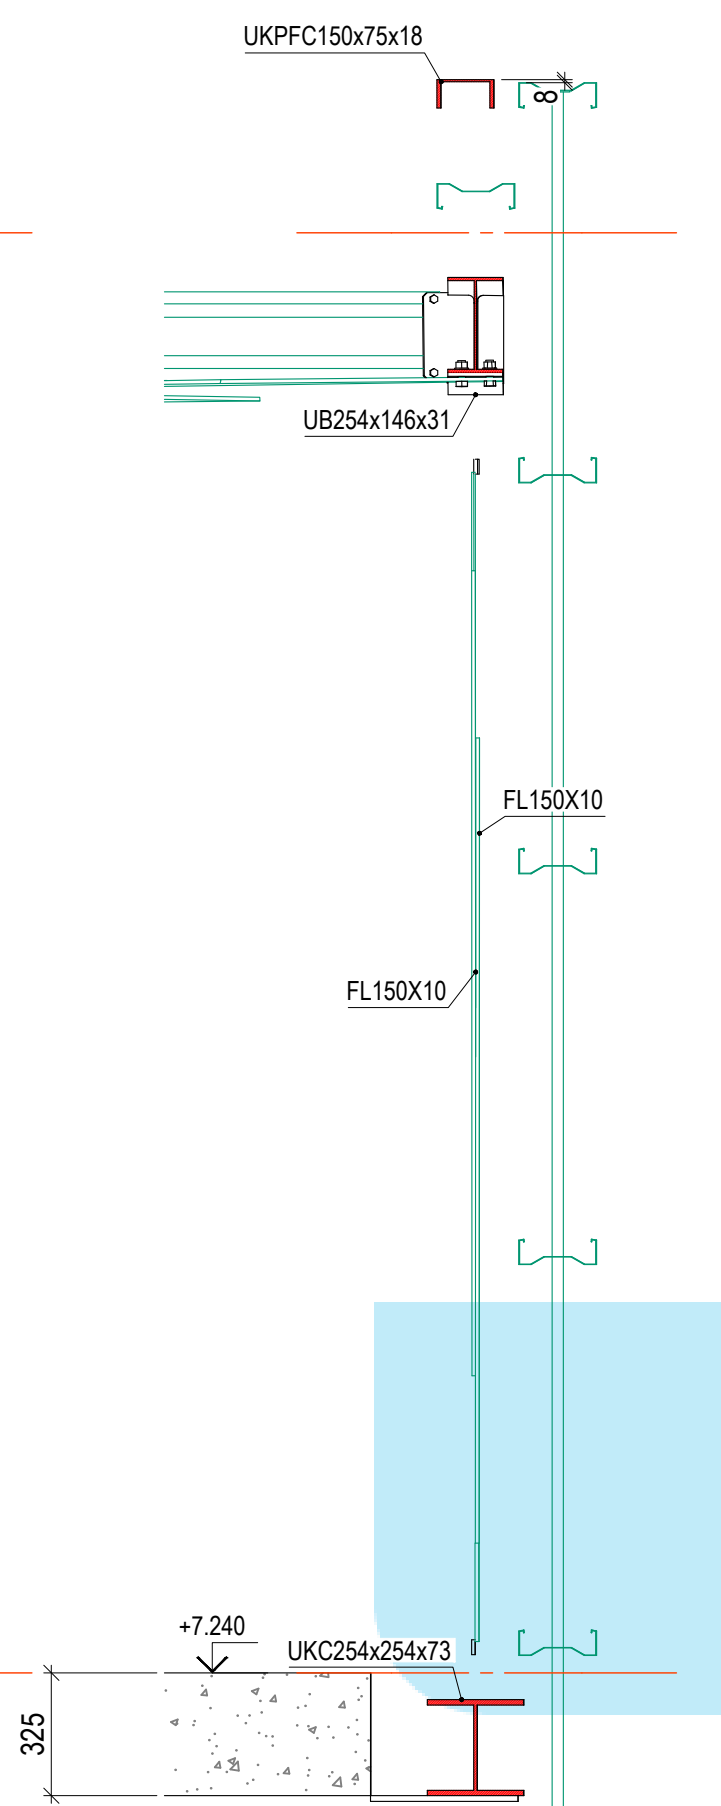


DETAIL 2c-2c
Scale 1:20

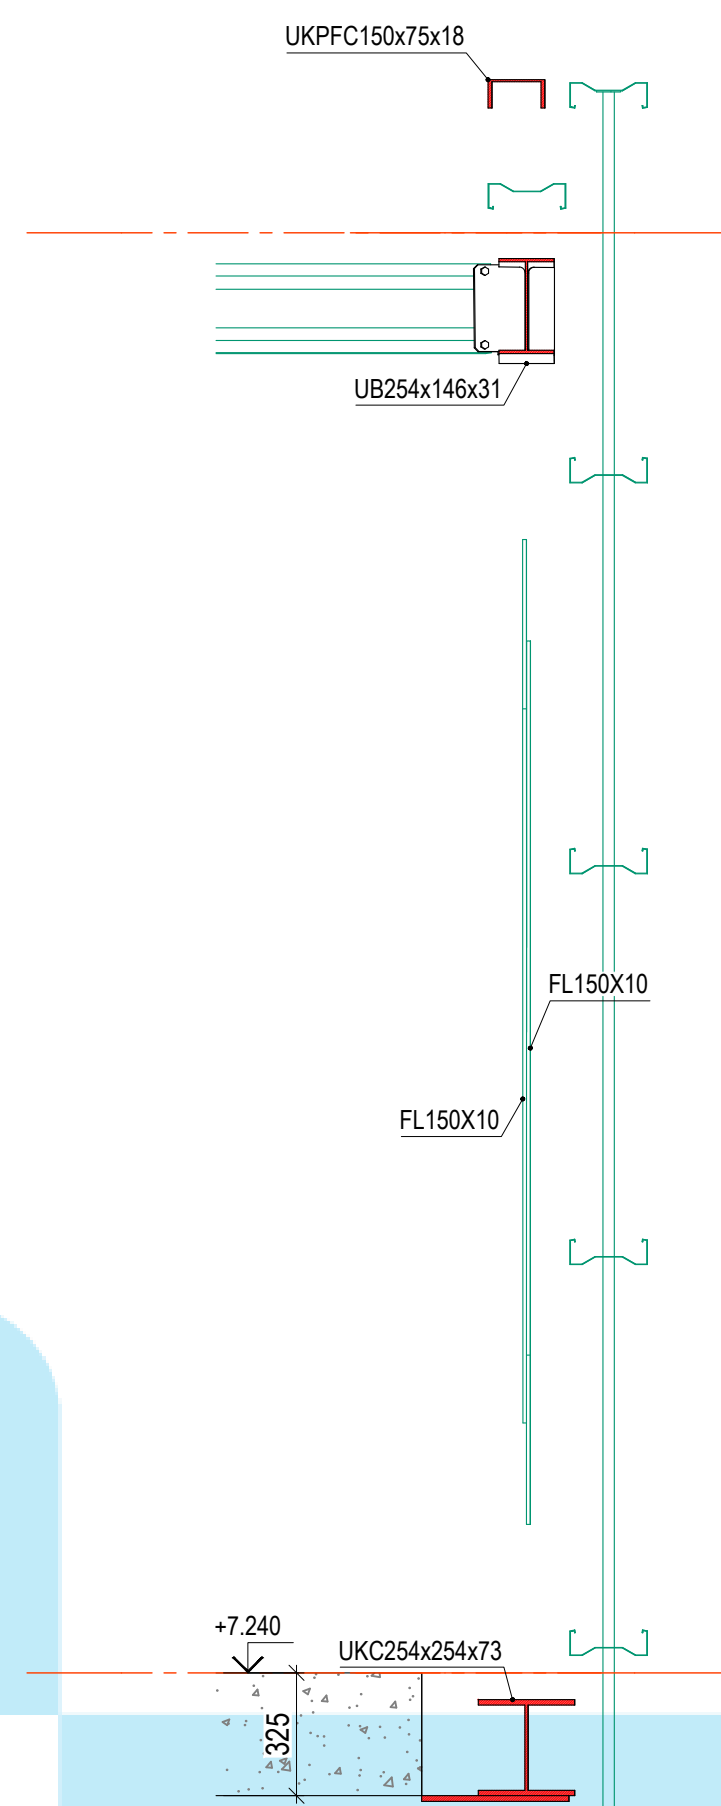

DETAIL 2d-2d
Scale 1:20

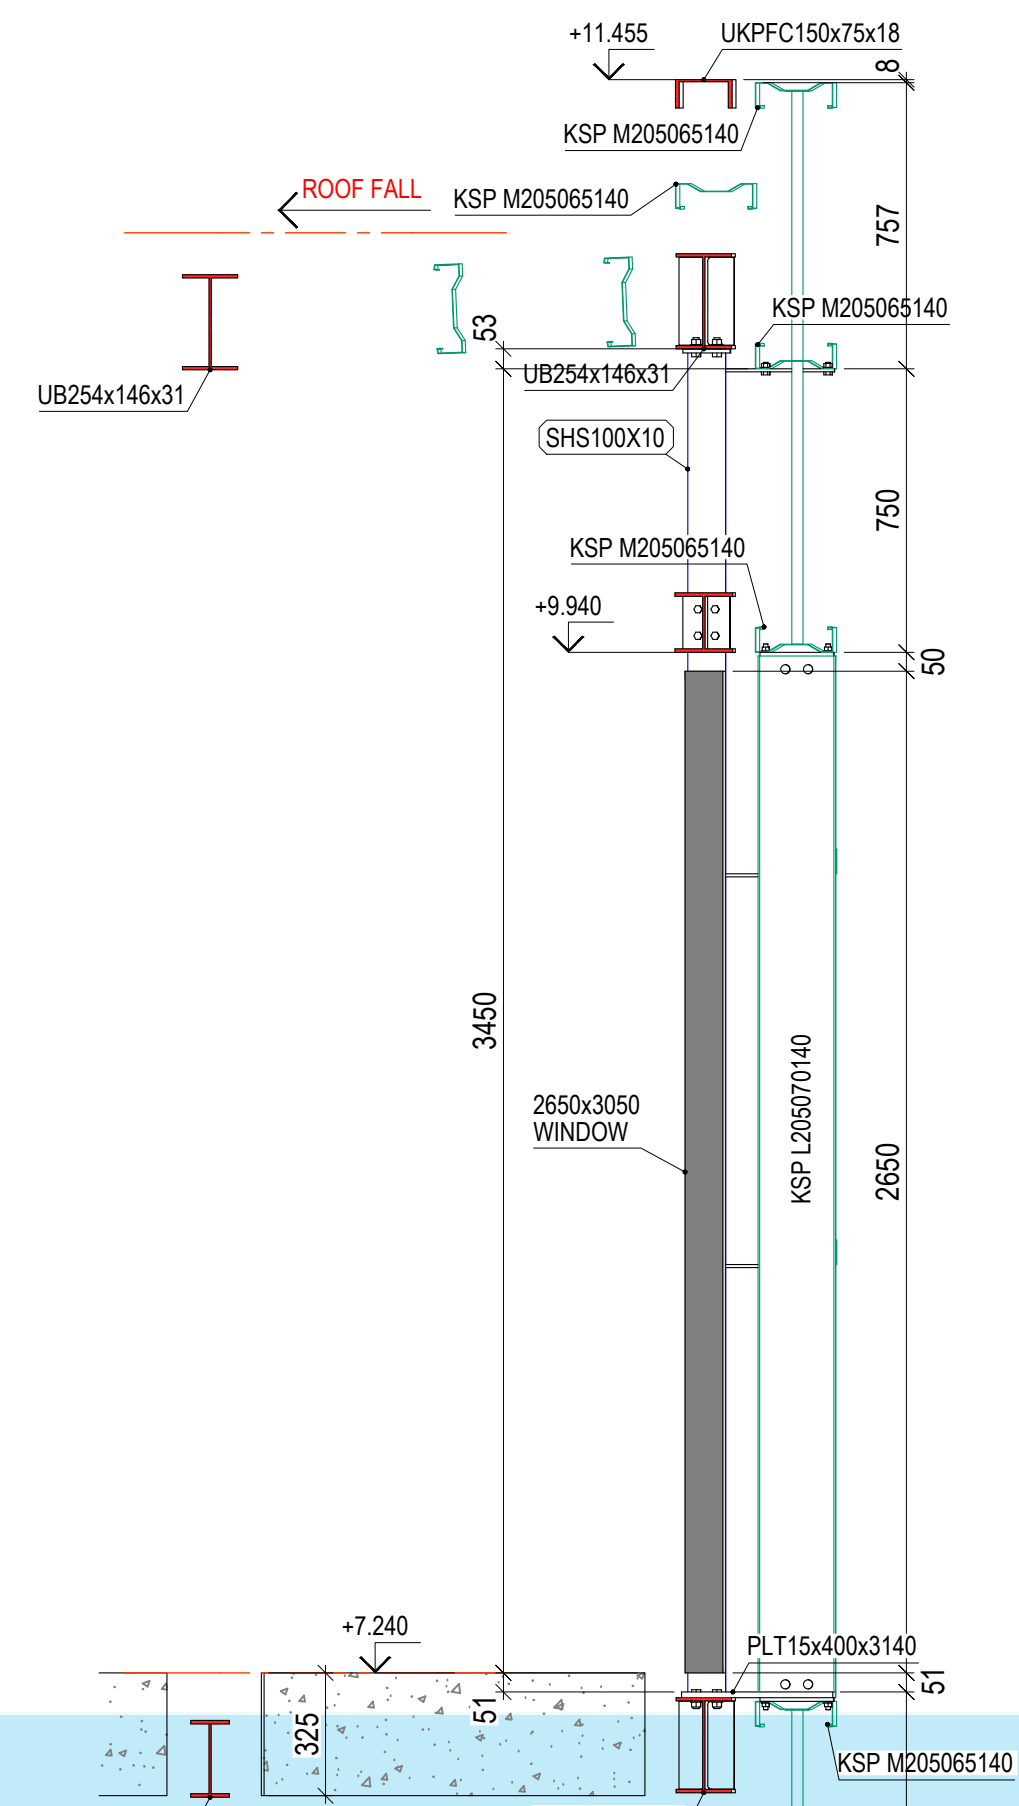

DETAIL 3-3
Scale 1:20

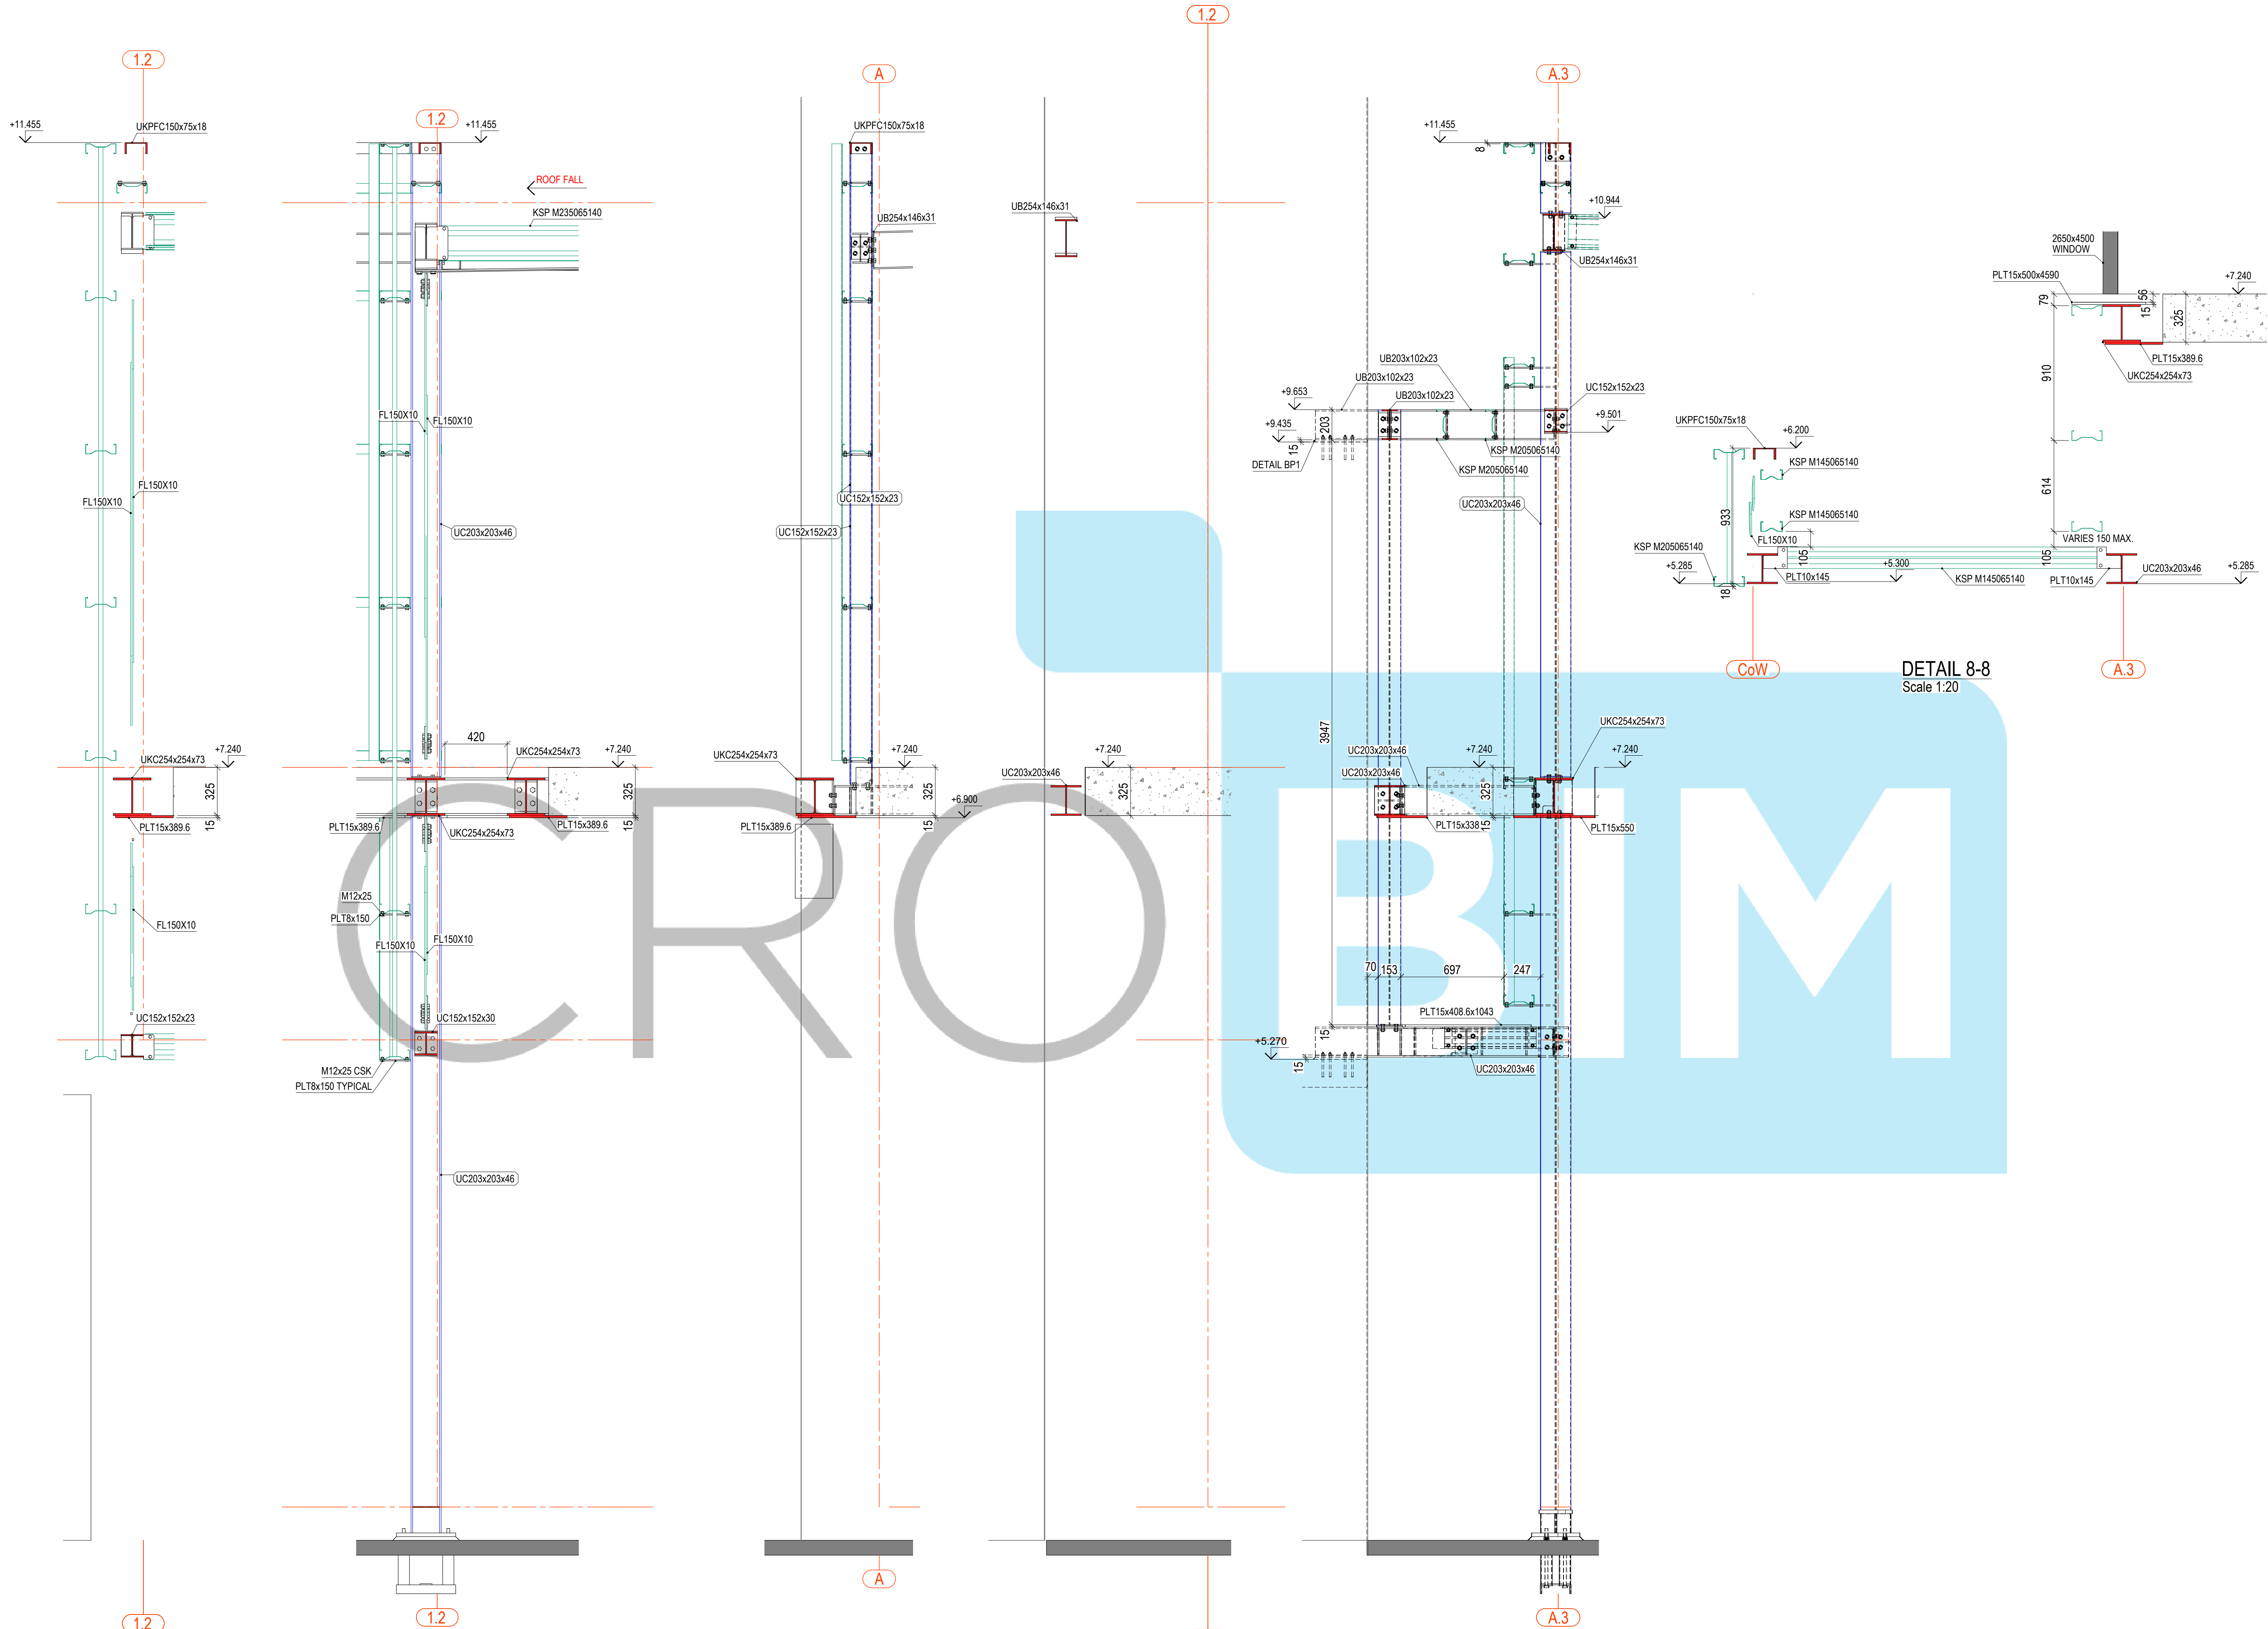

DETAIL 4a-4a
Scale 1:20

DETAIL 4b-4b
Scale 1:20

DETAIL 5-5
Scale 1:20

DETAIL 6-6
Scale 1:20

DETAIL 7-7
Scale 1:20

DETAIL 8-8
Scale 1:20

