




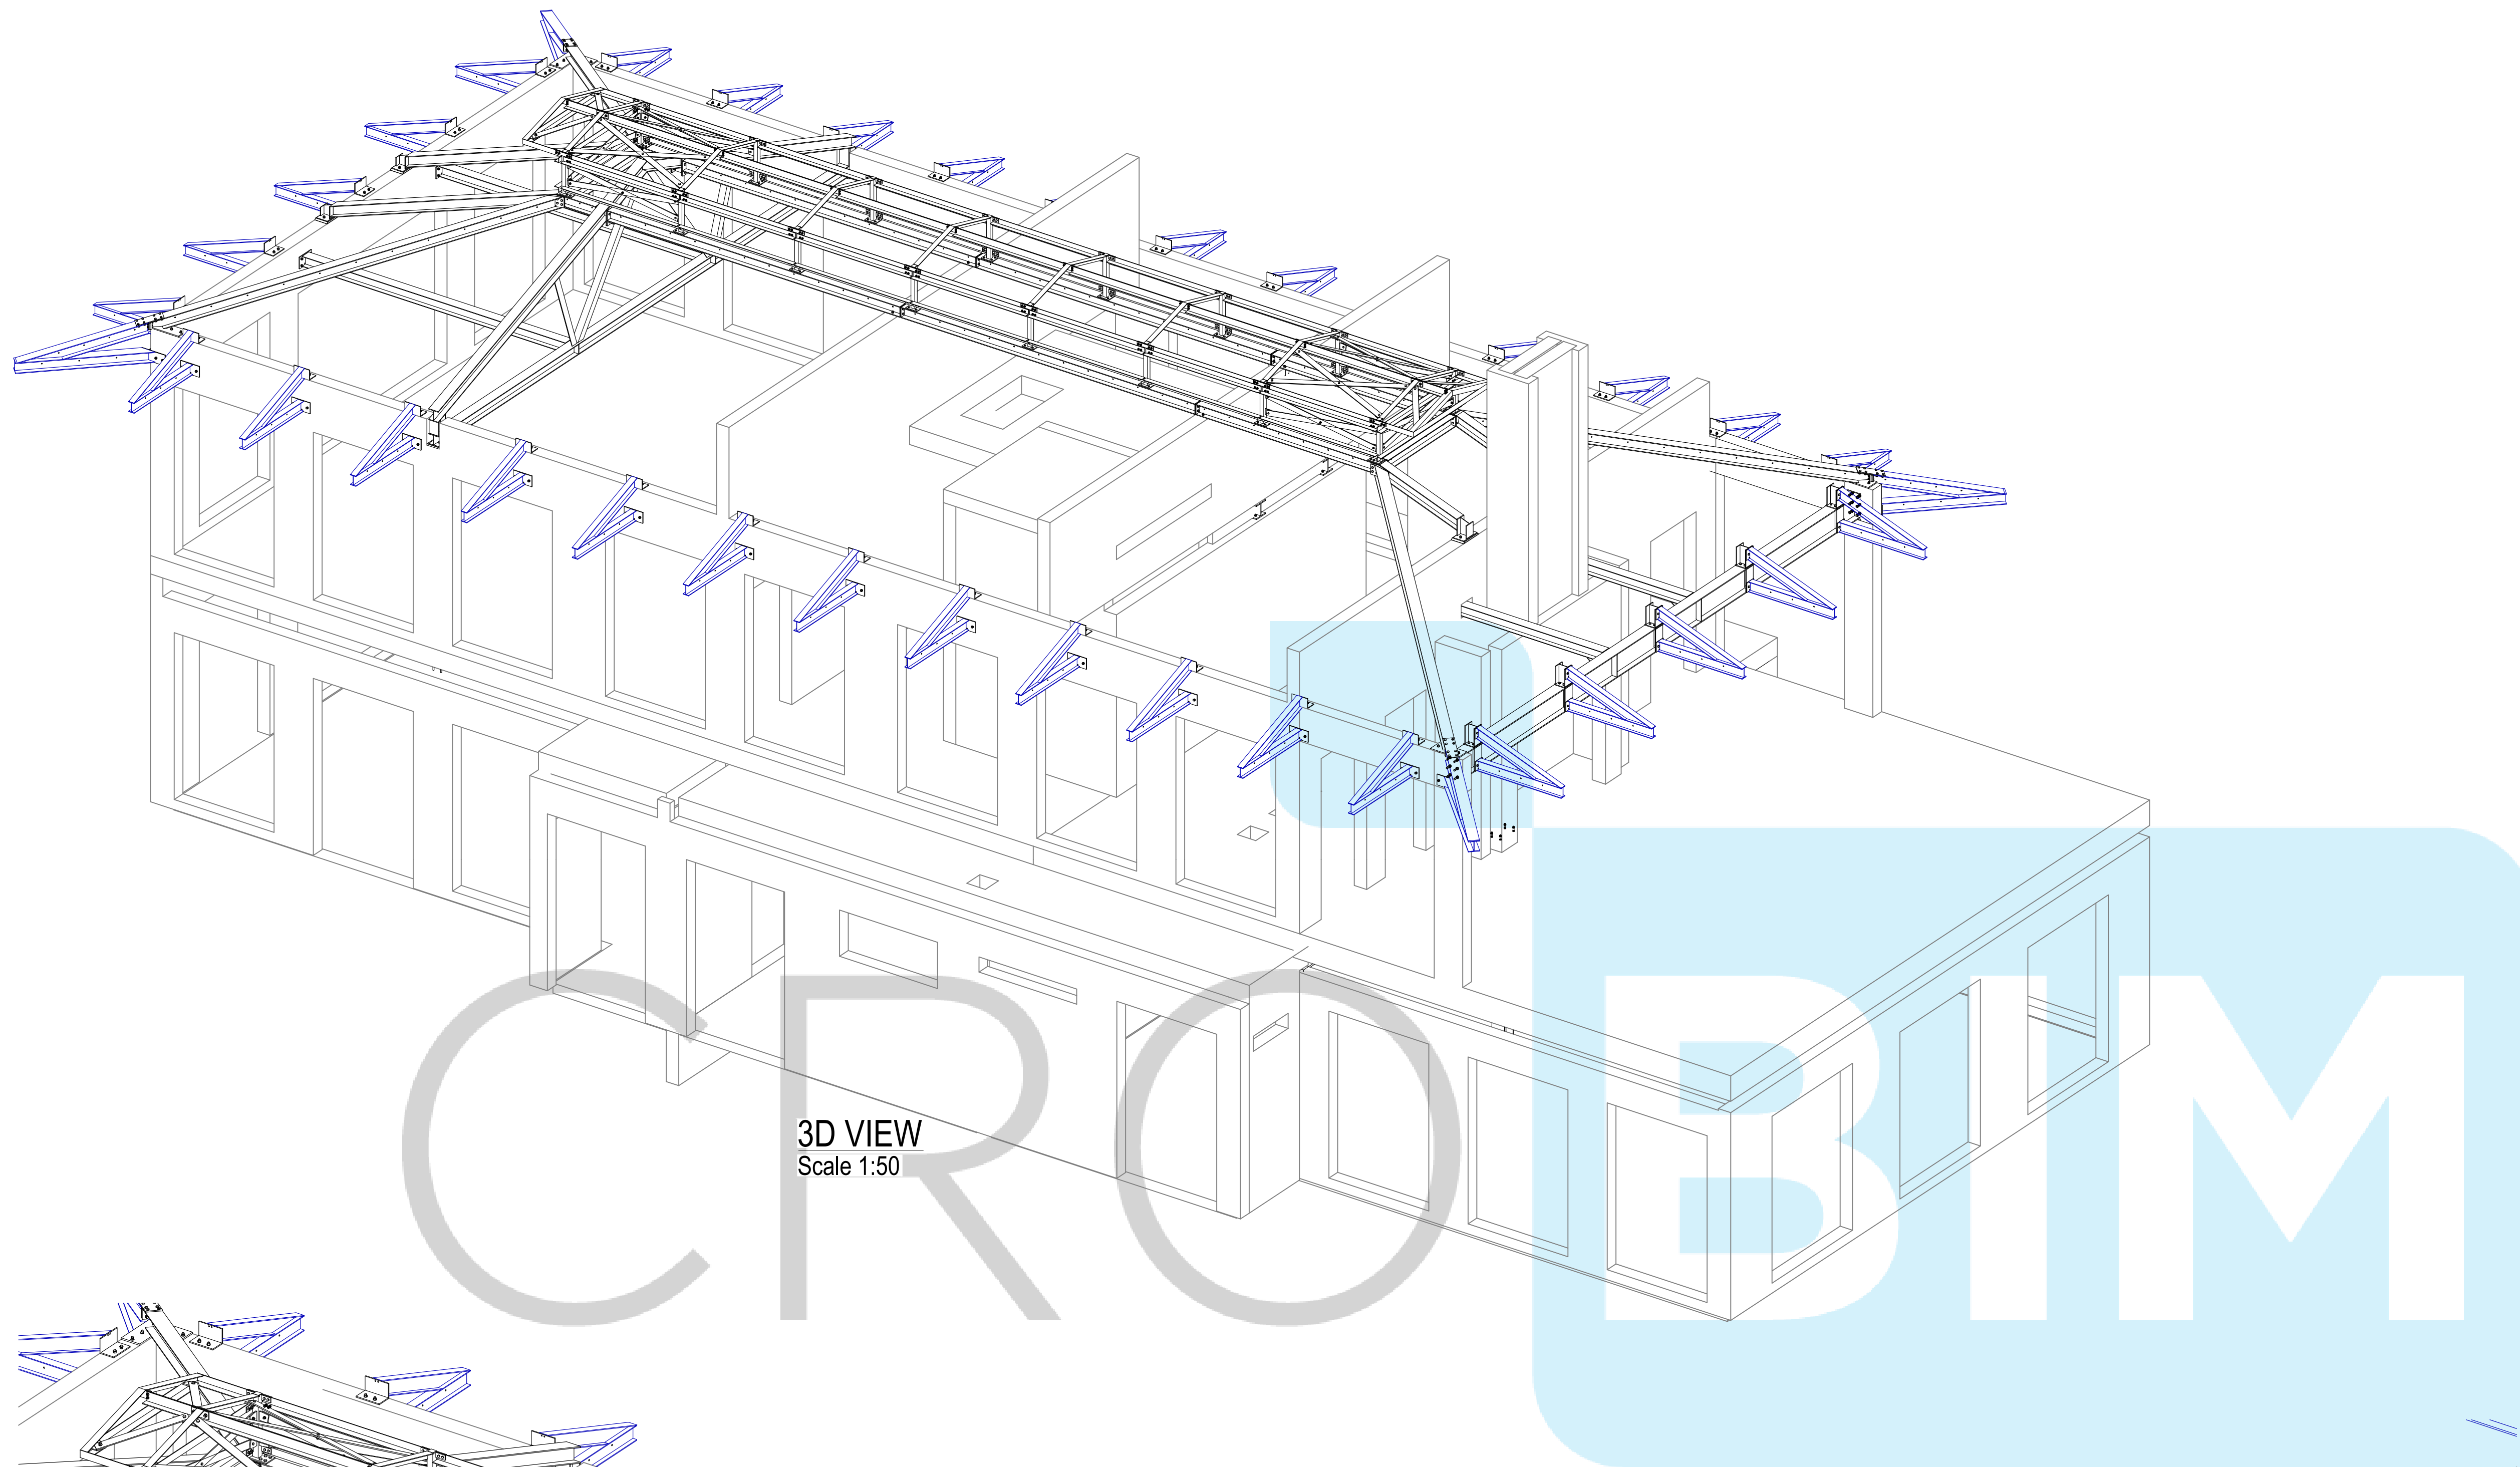


3D VIEW
Scale 1:50

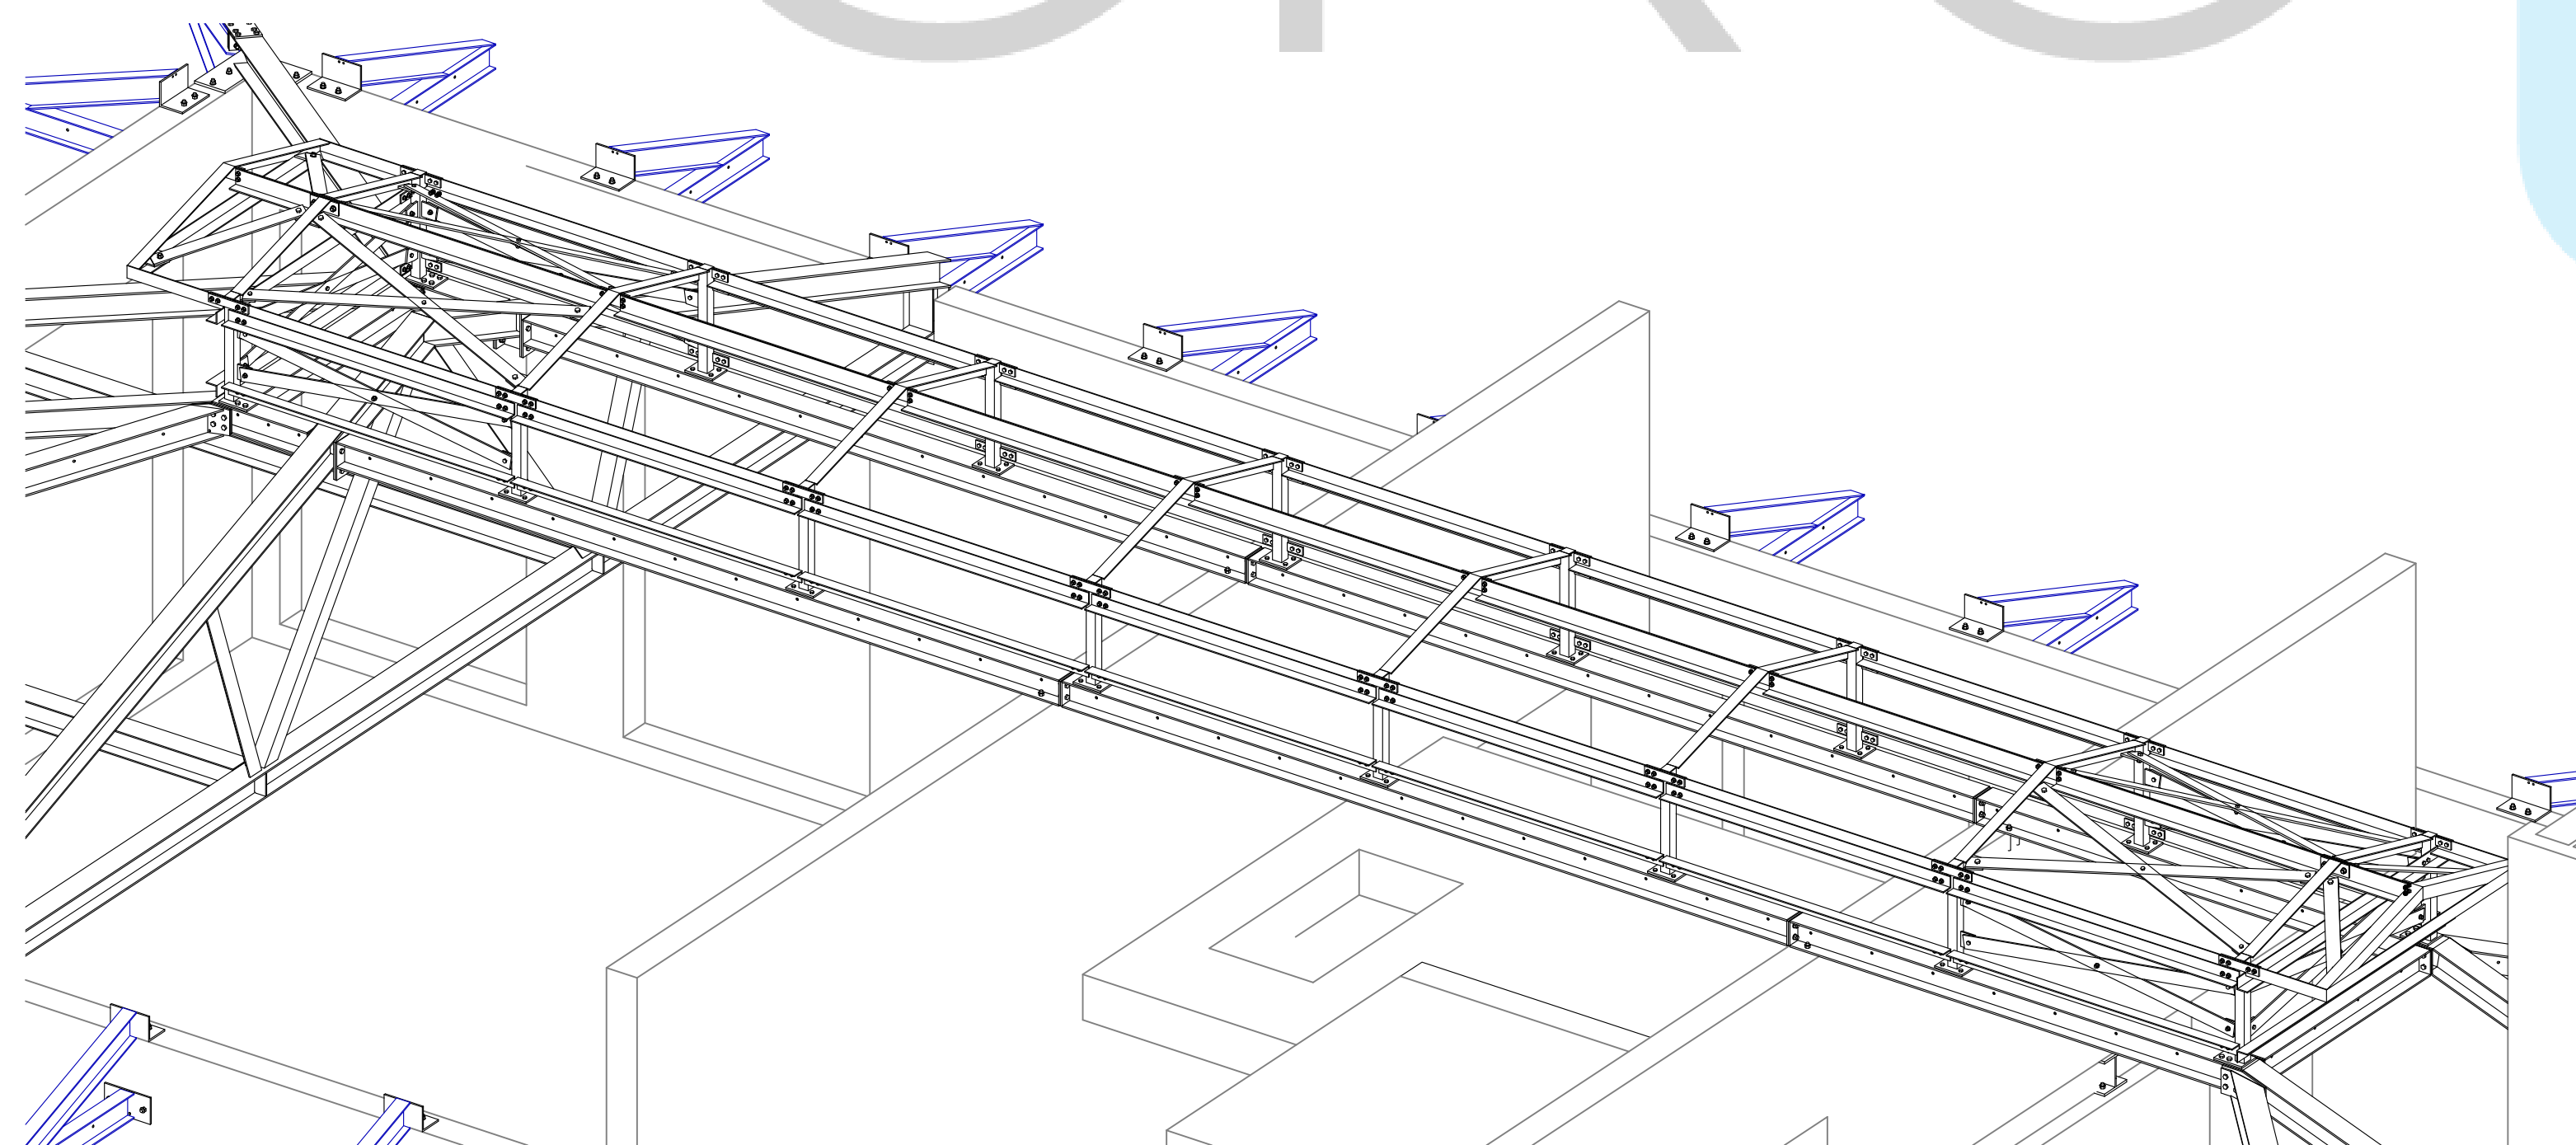


3D VIEW ROOF
Scale 1:33 1/3

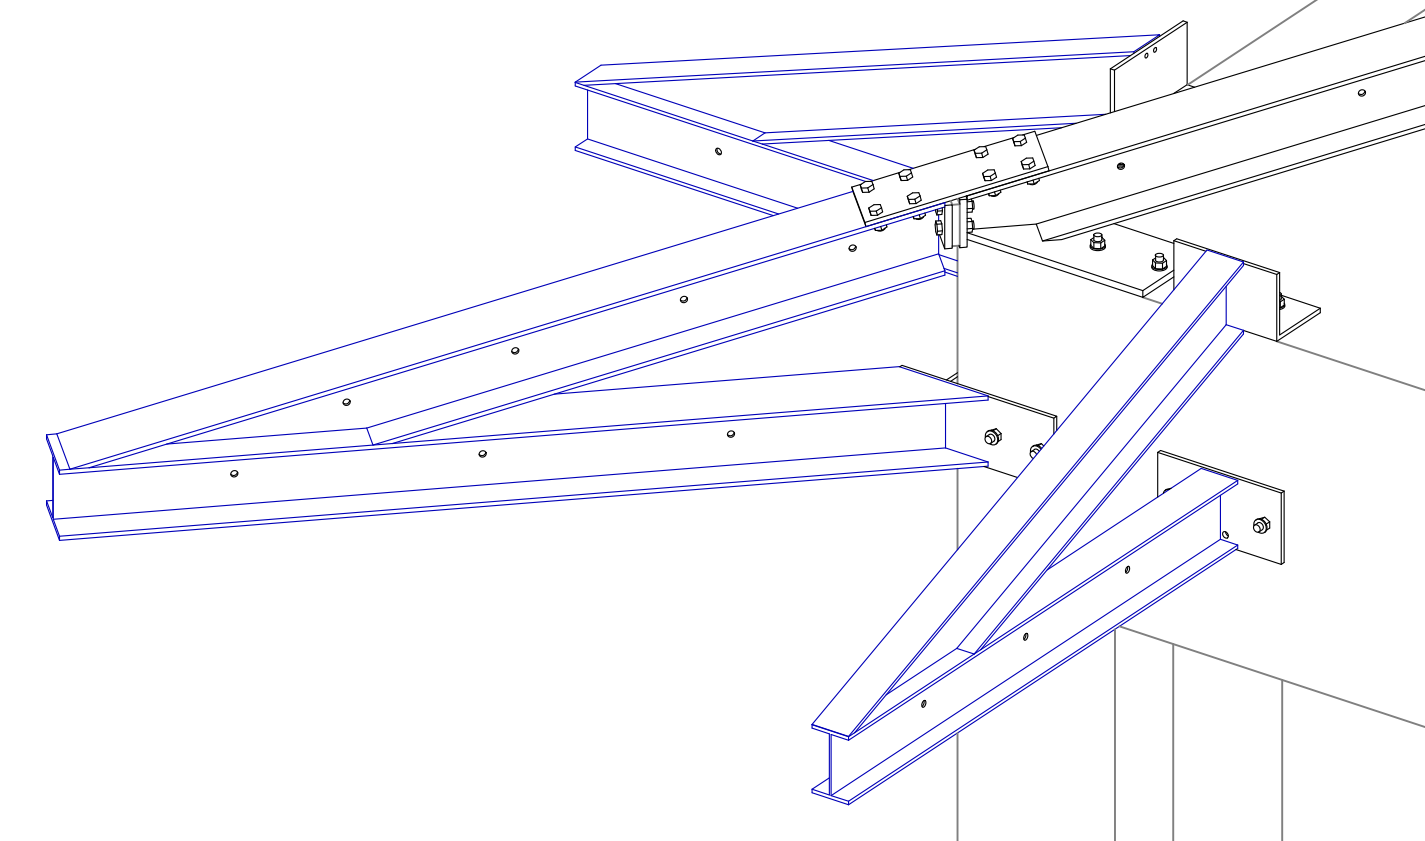


3D VIEW
Scale 1:15

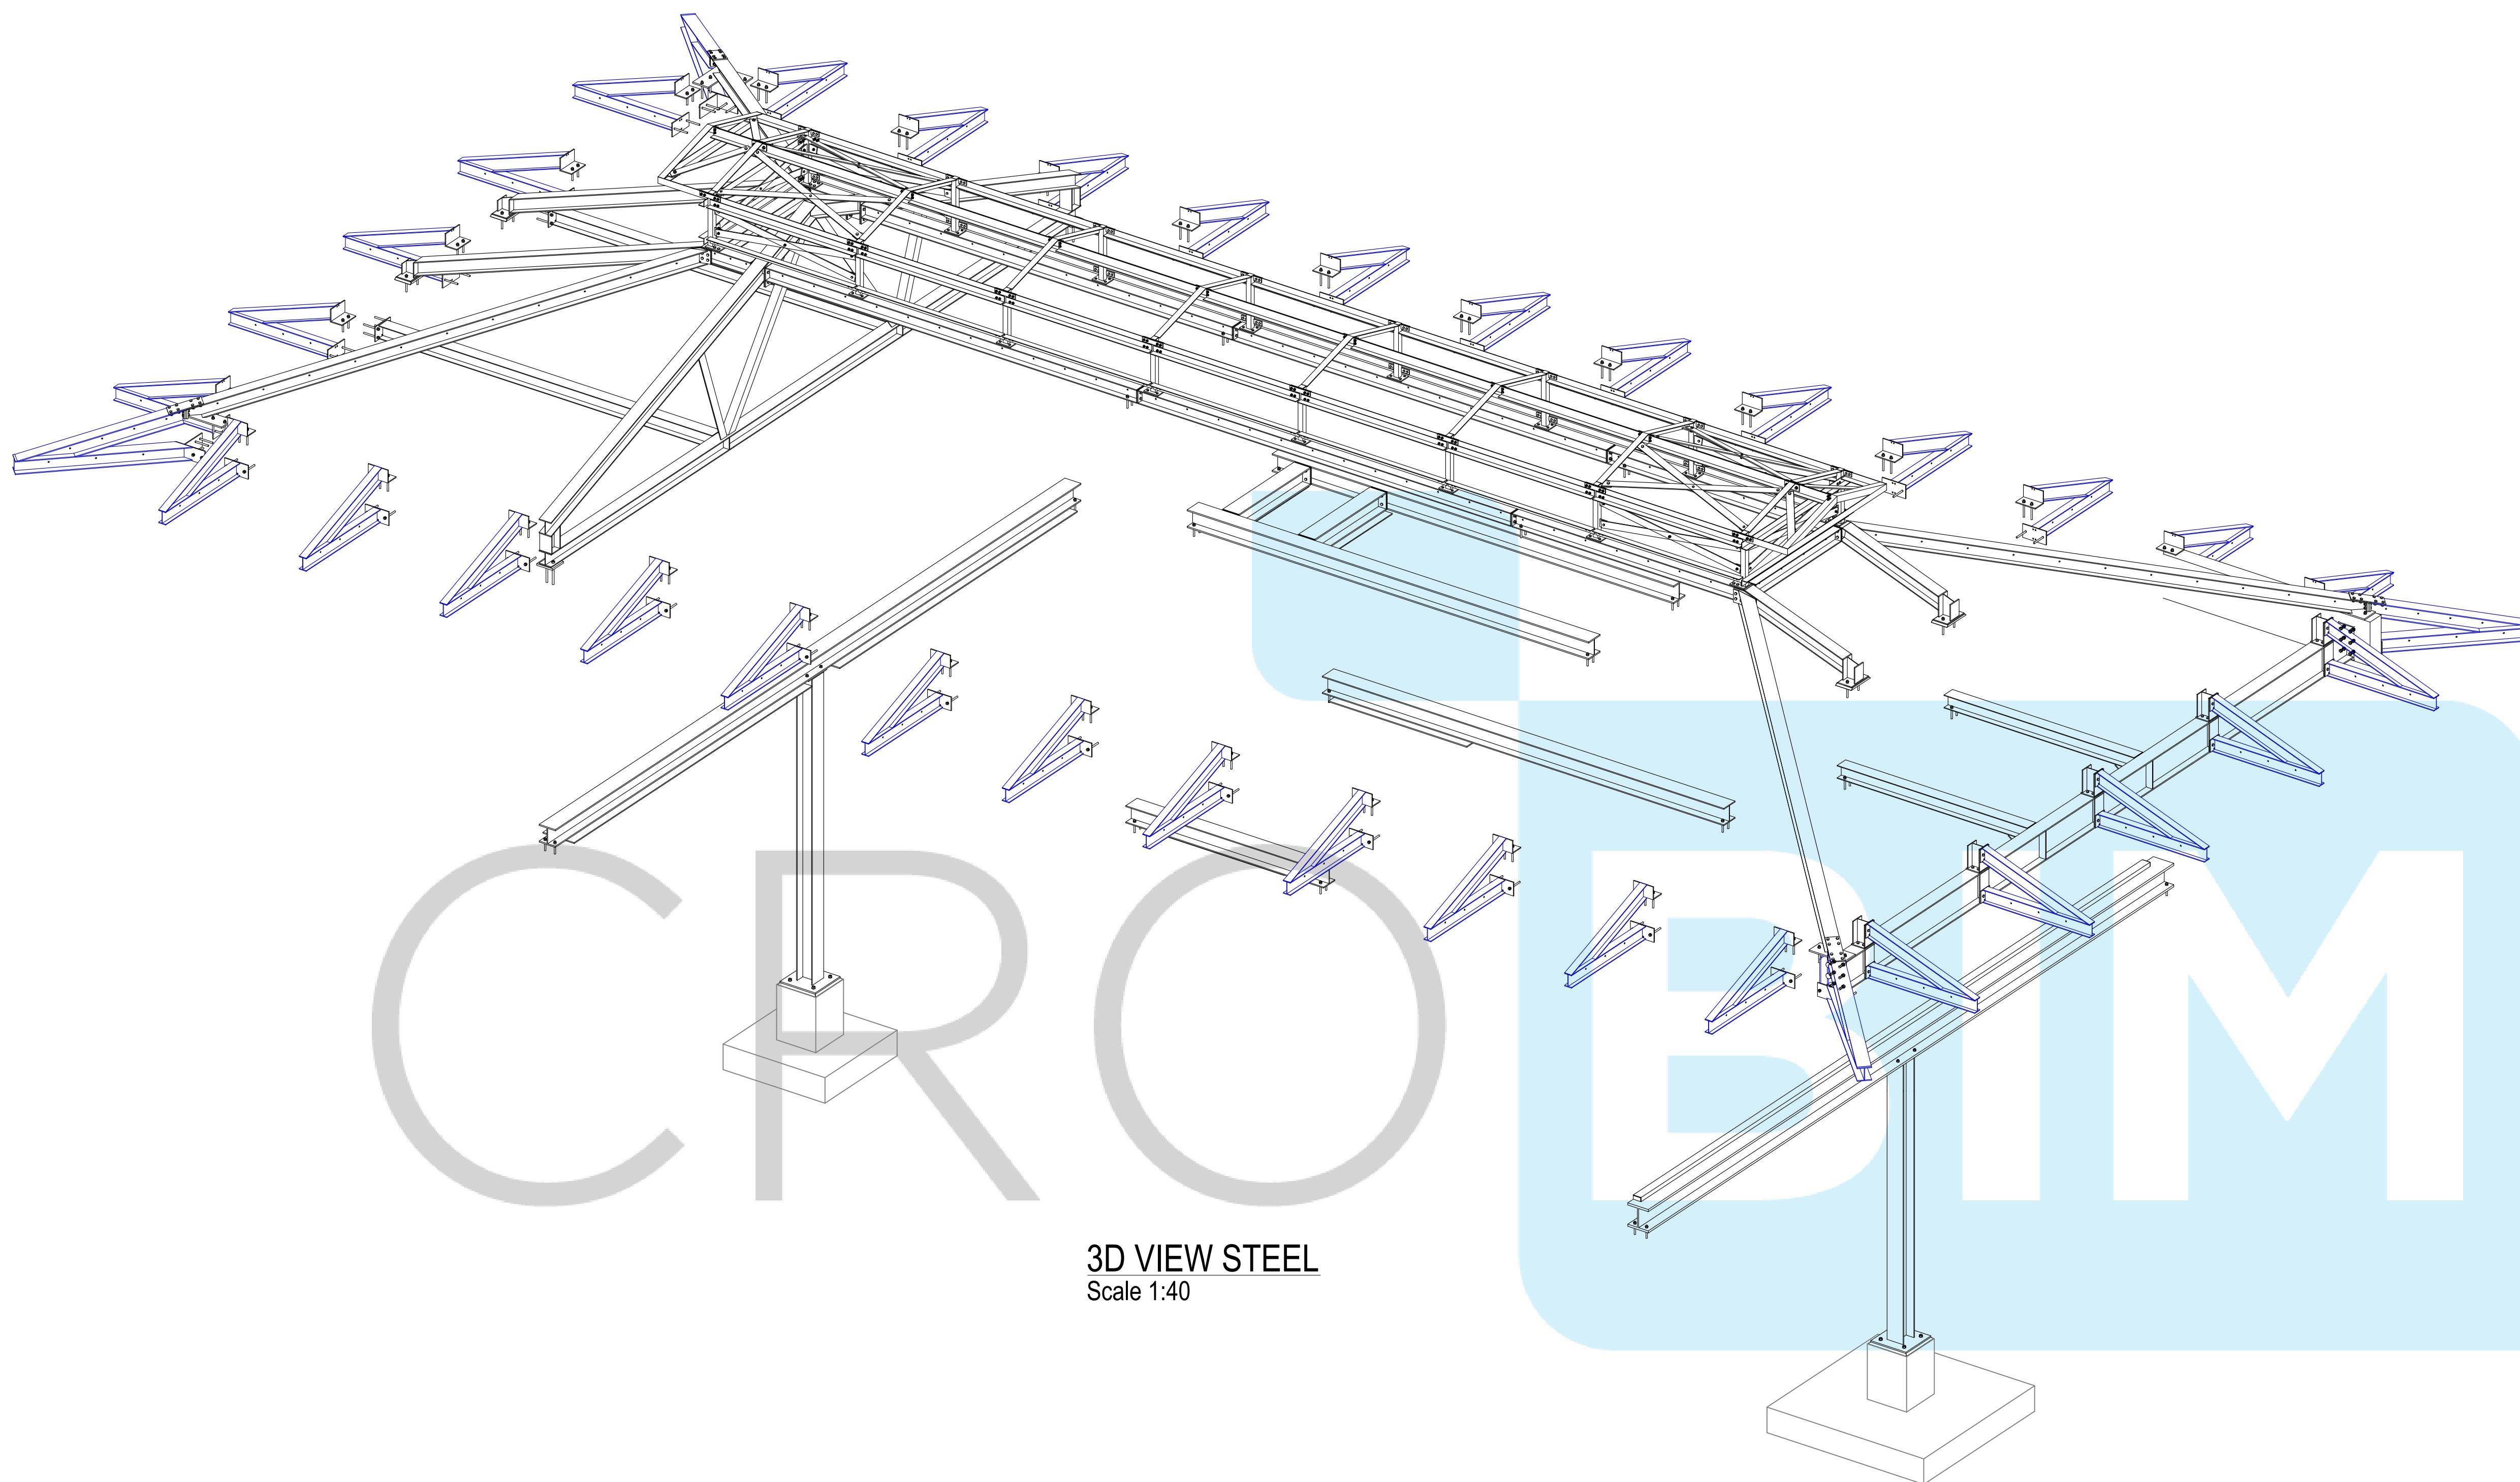


3D VIEW STEEL
Scale 1:40

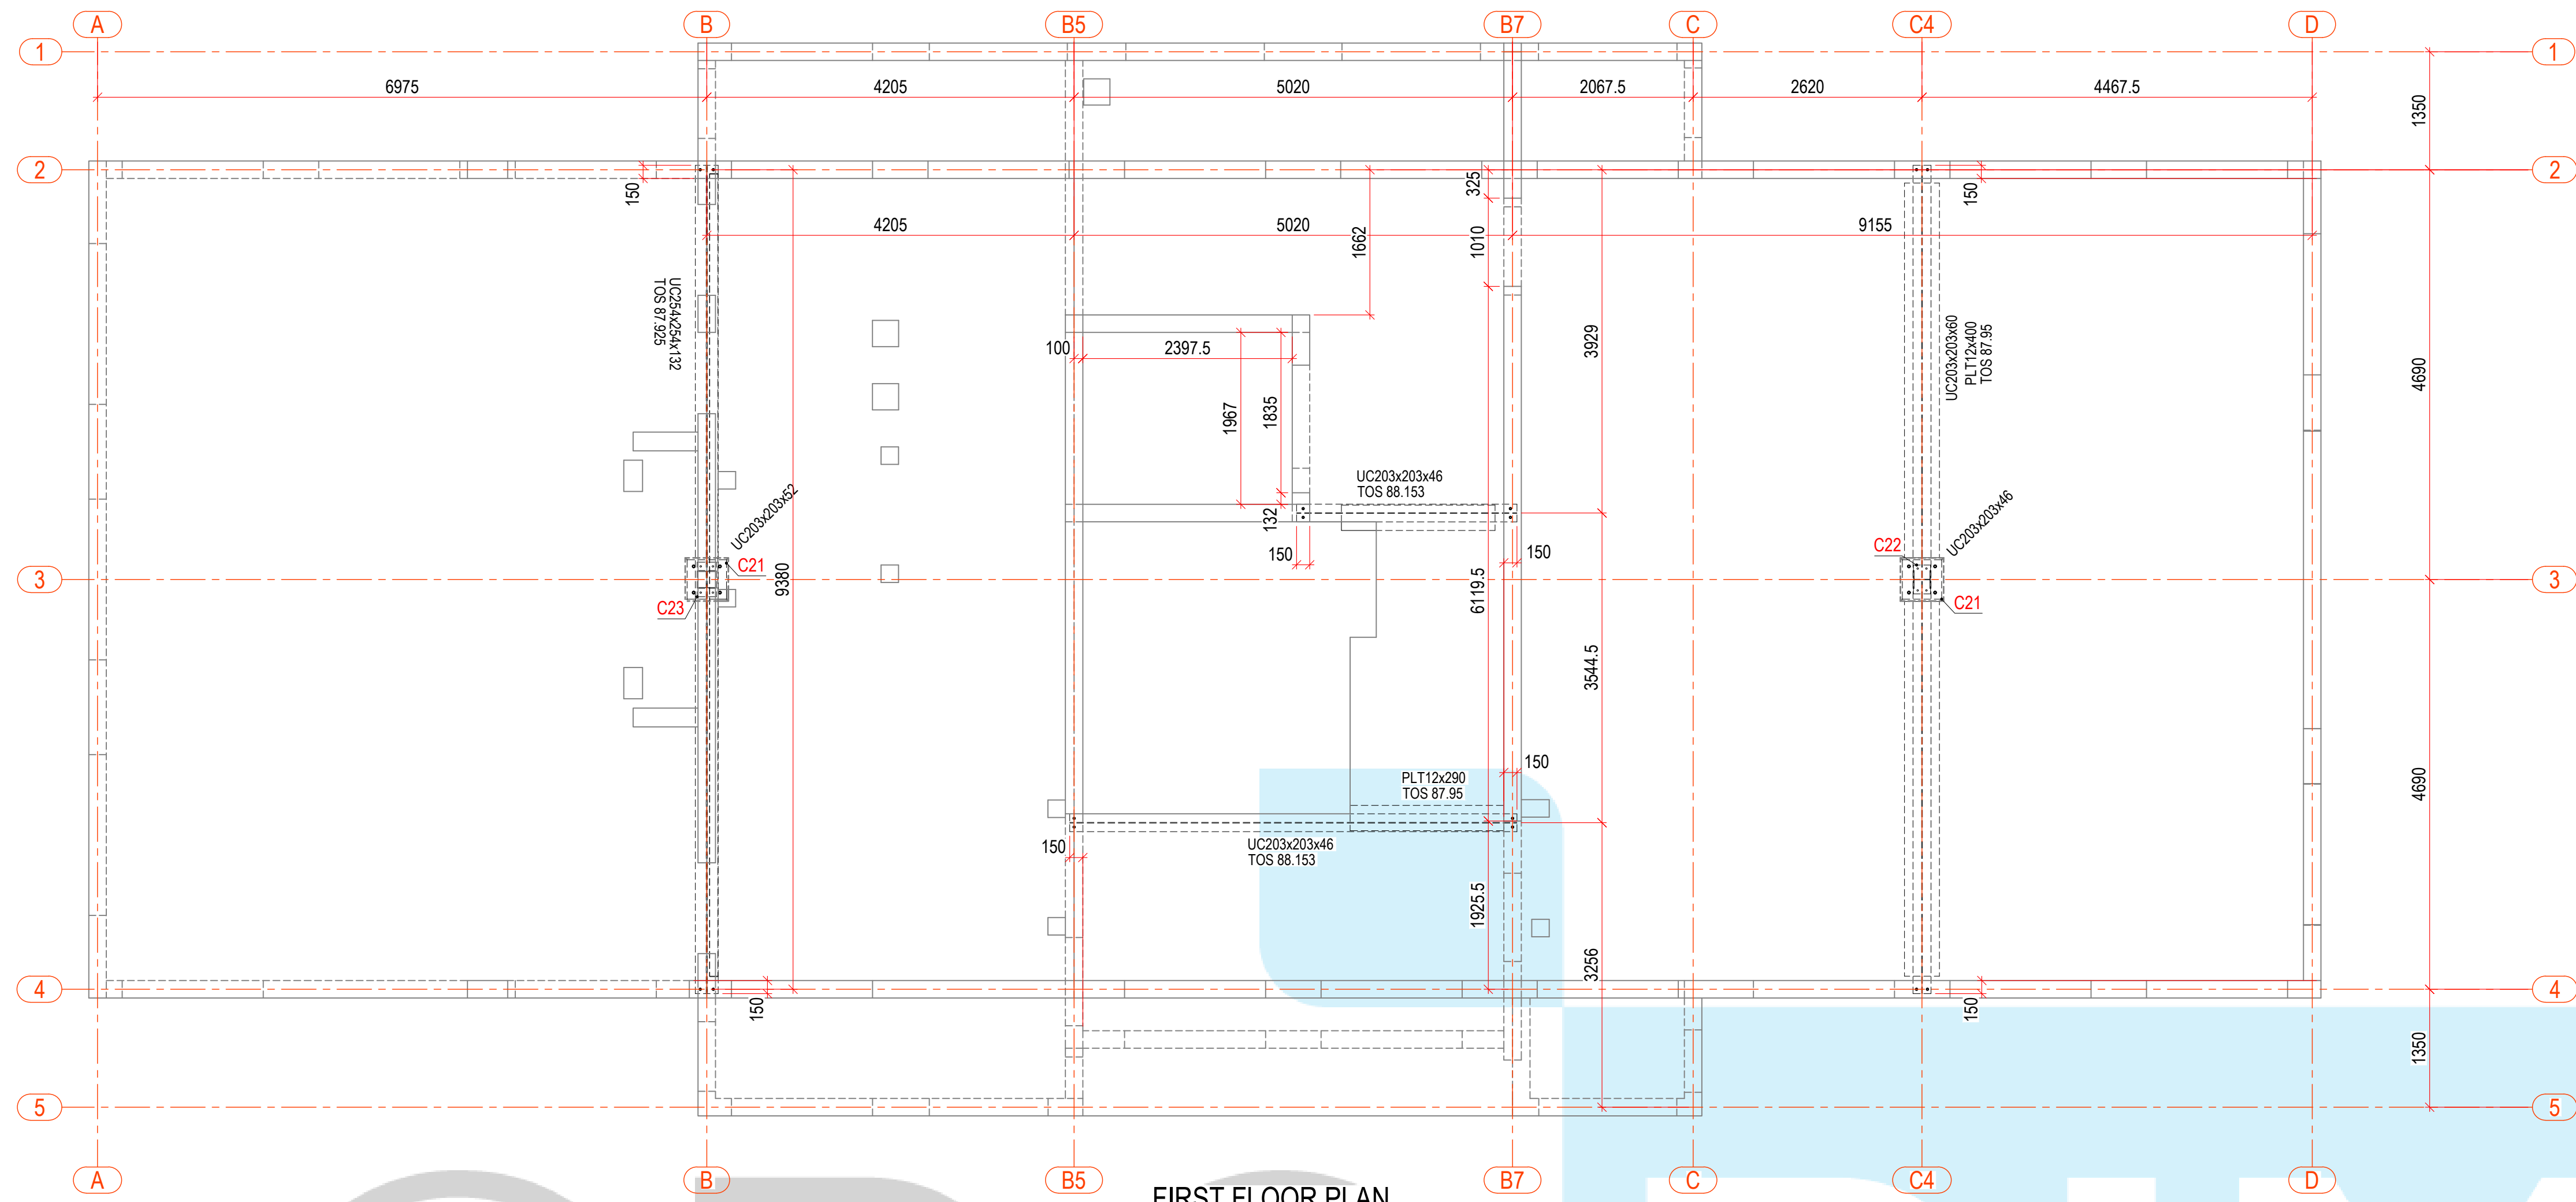


FIRST FLOOR PLAN
Scale: 1:50

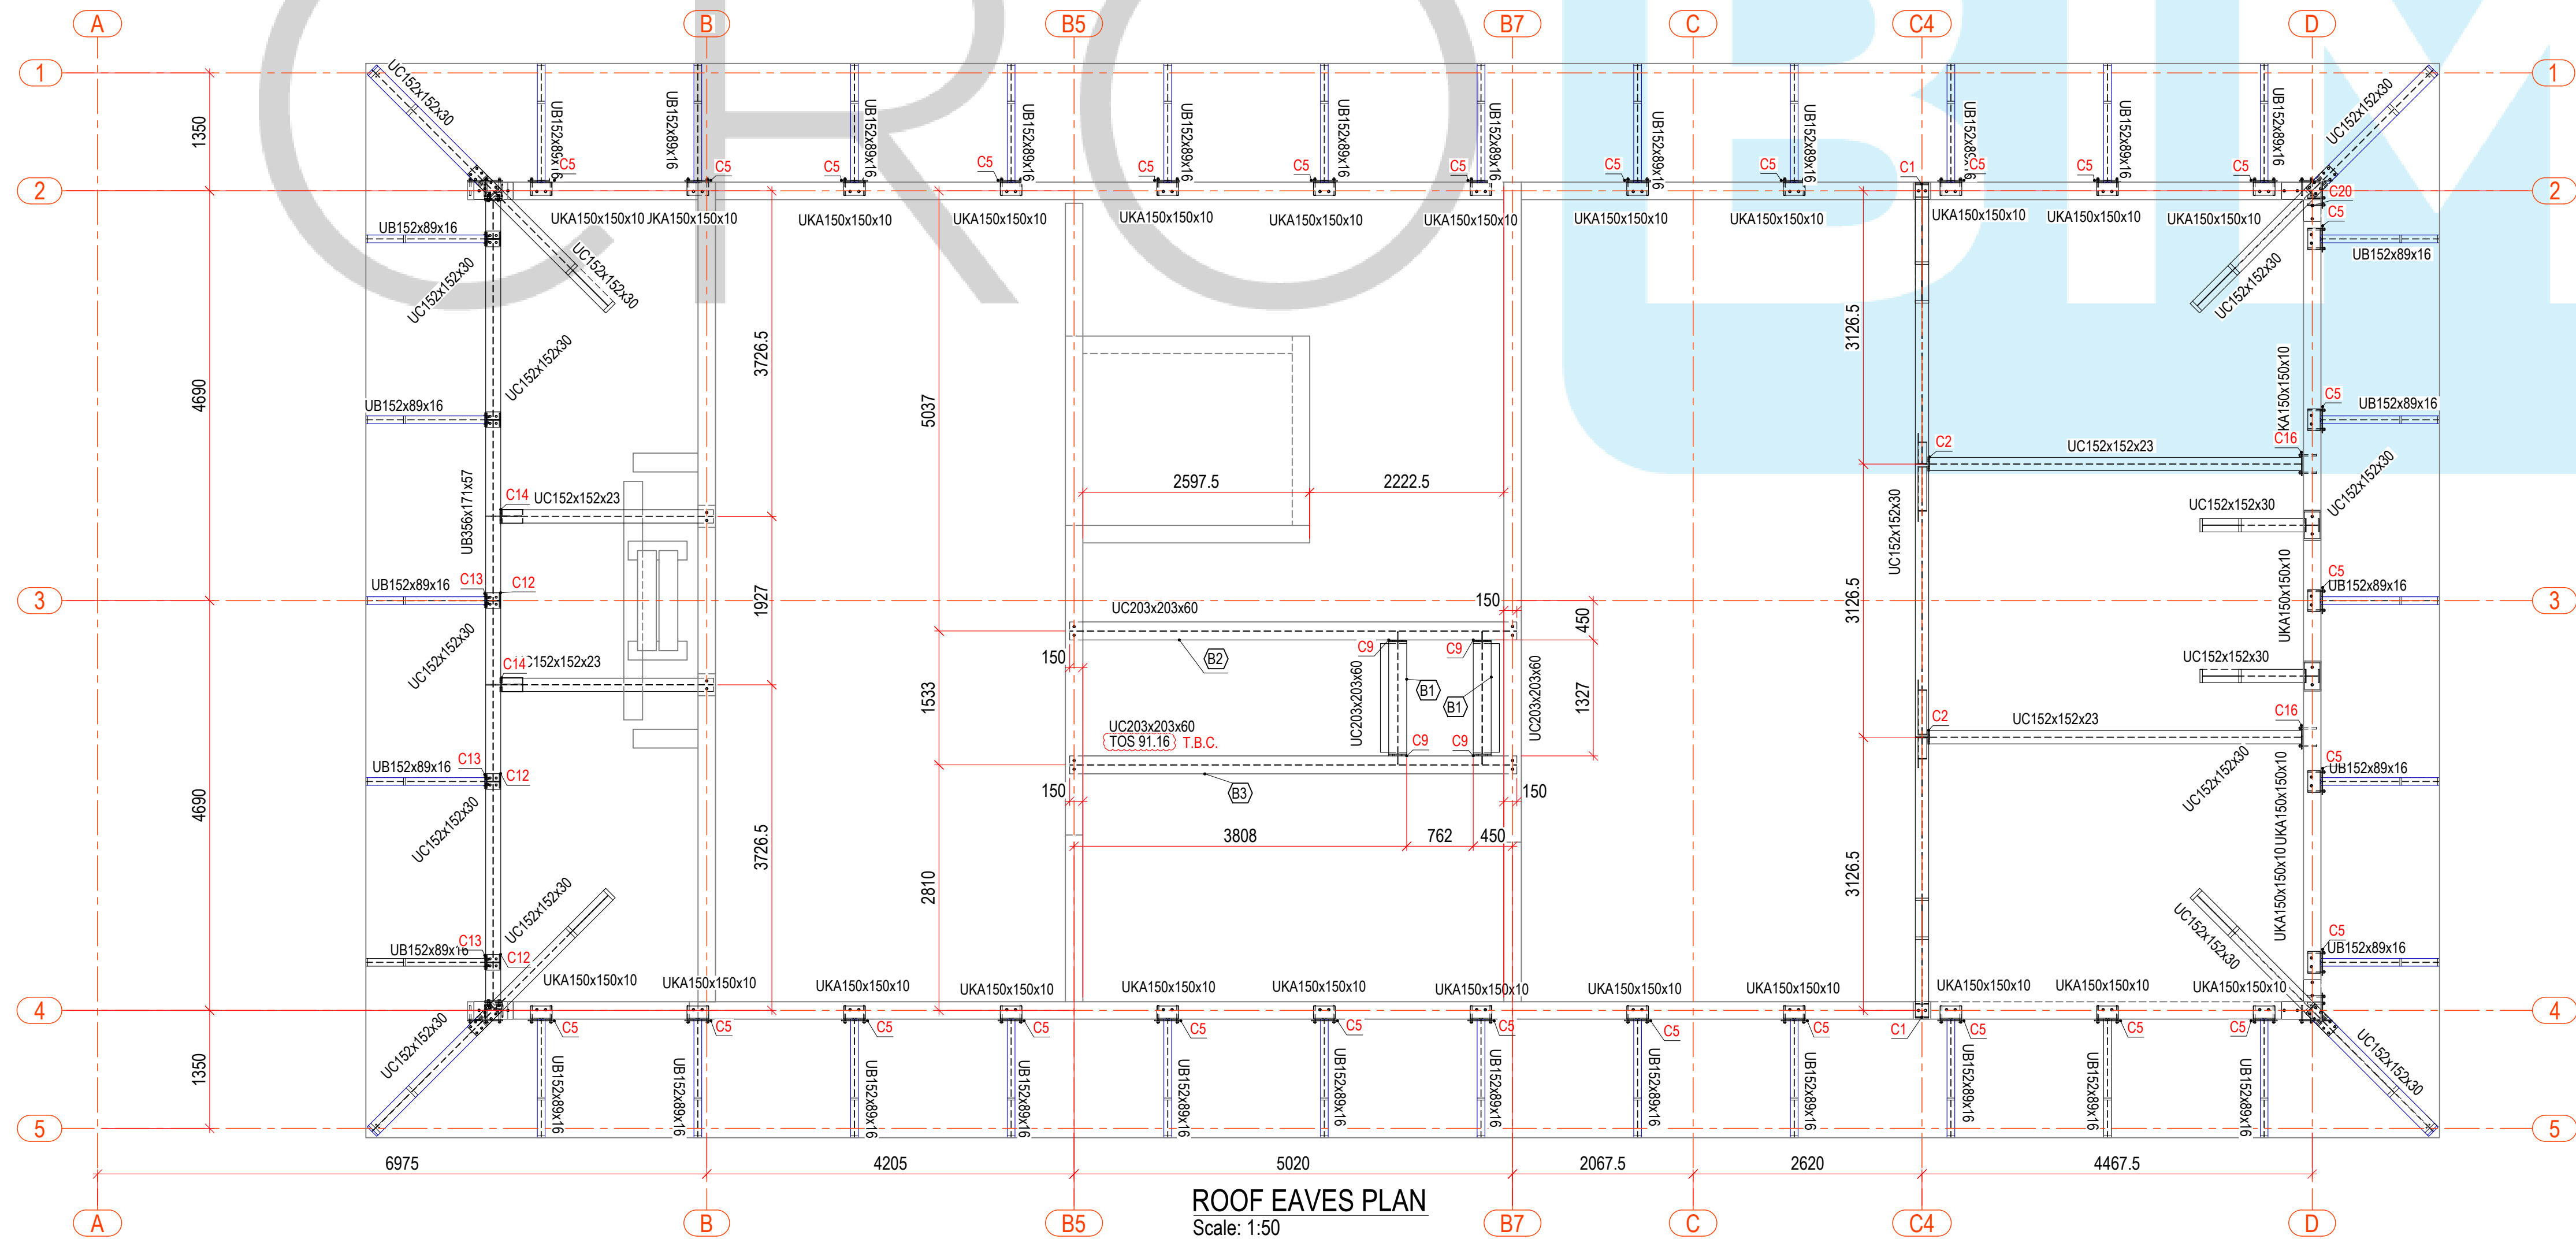


ROOF EAVES PLAN
Scale: 1:50

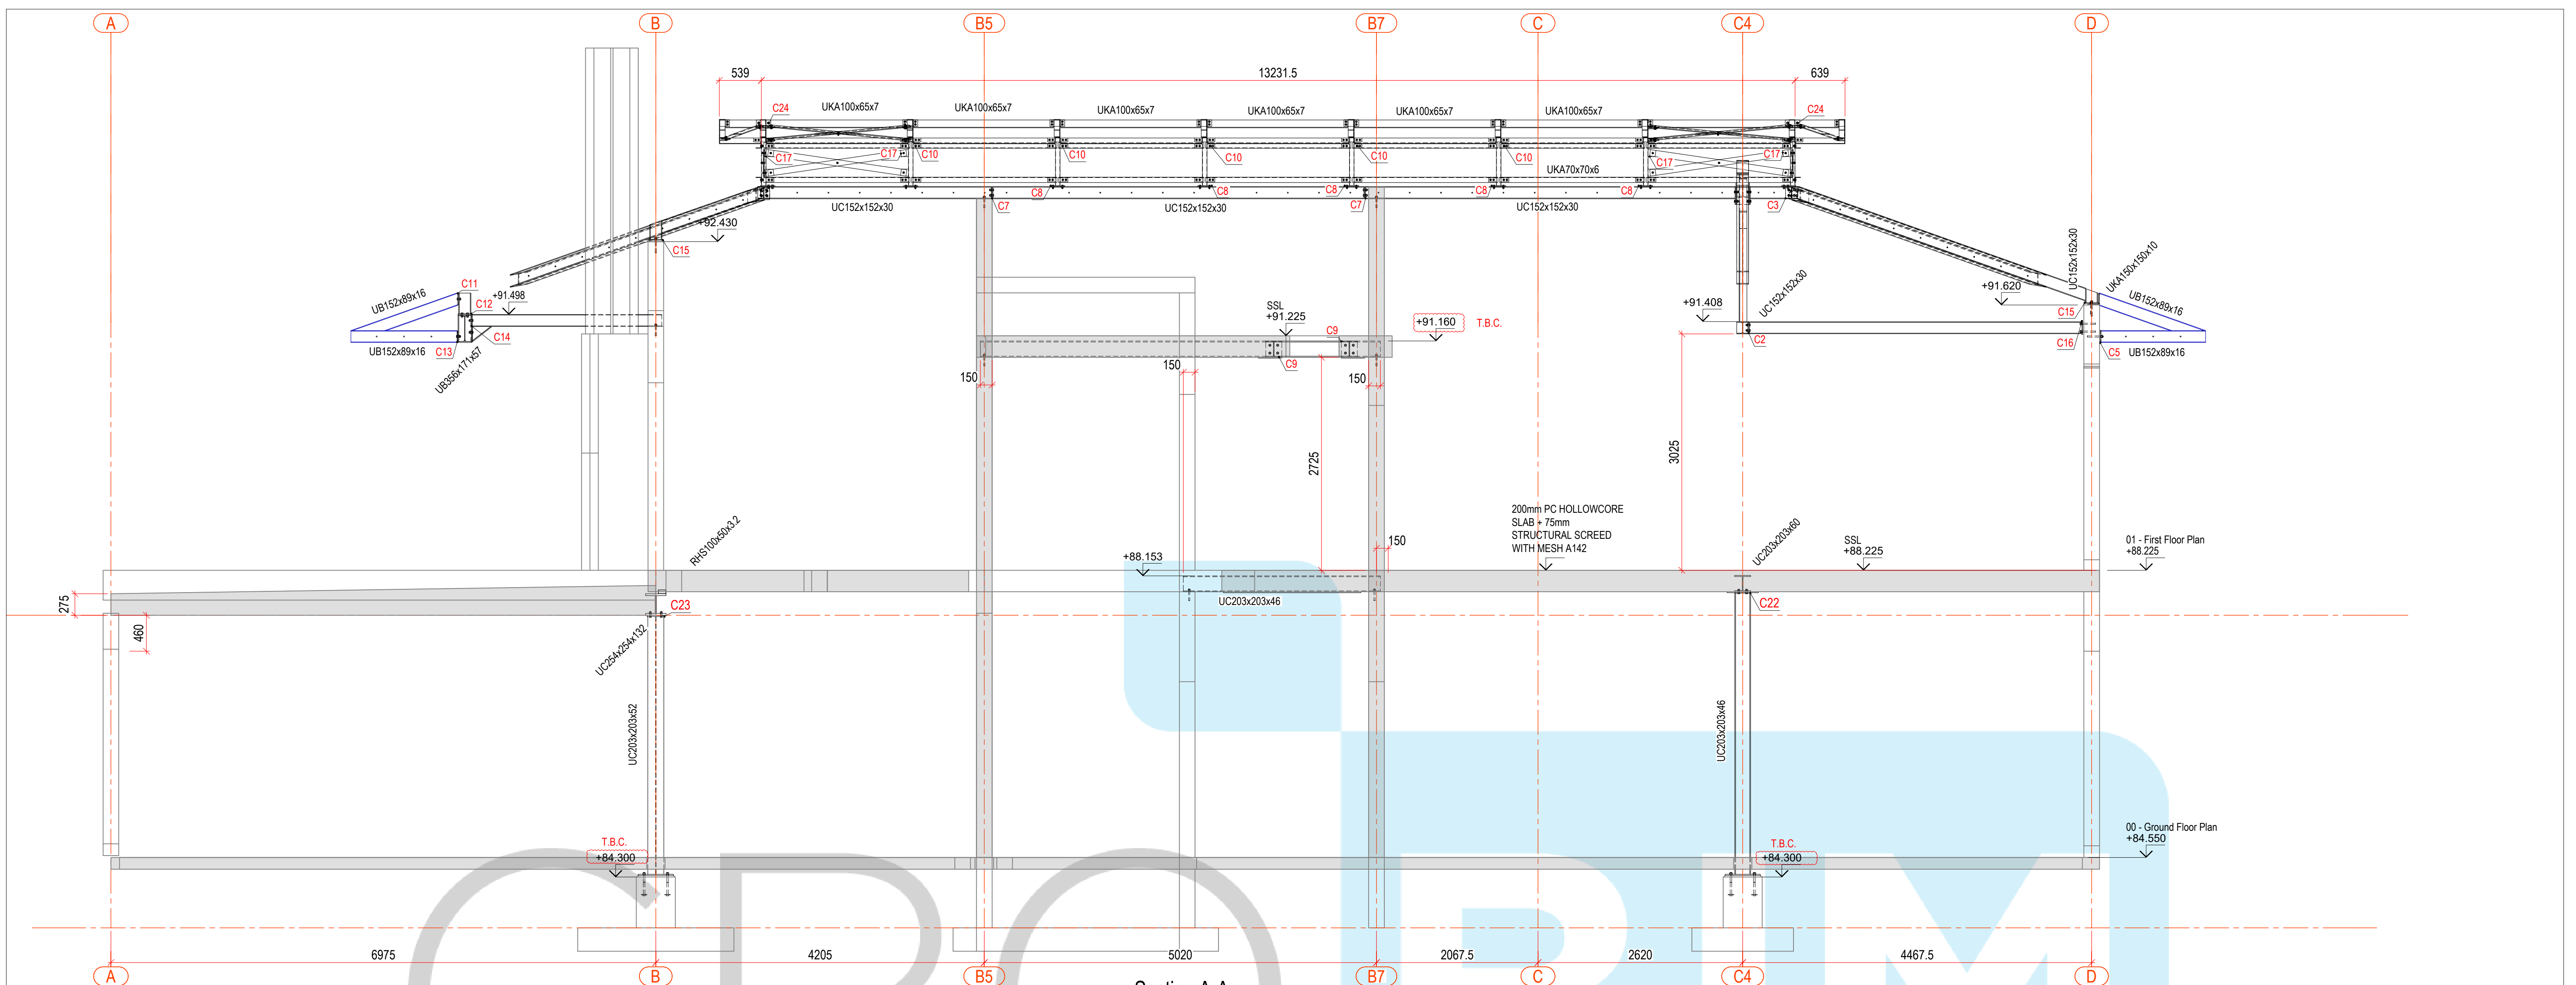


Section A-A
Scale: 1:40

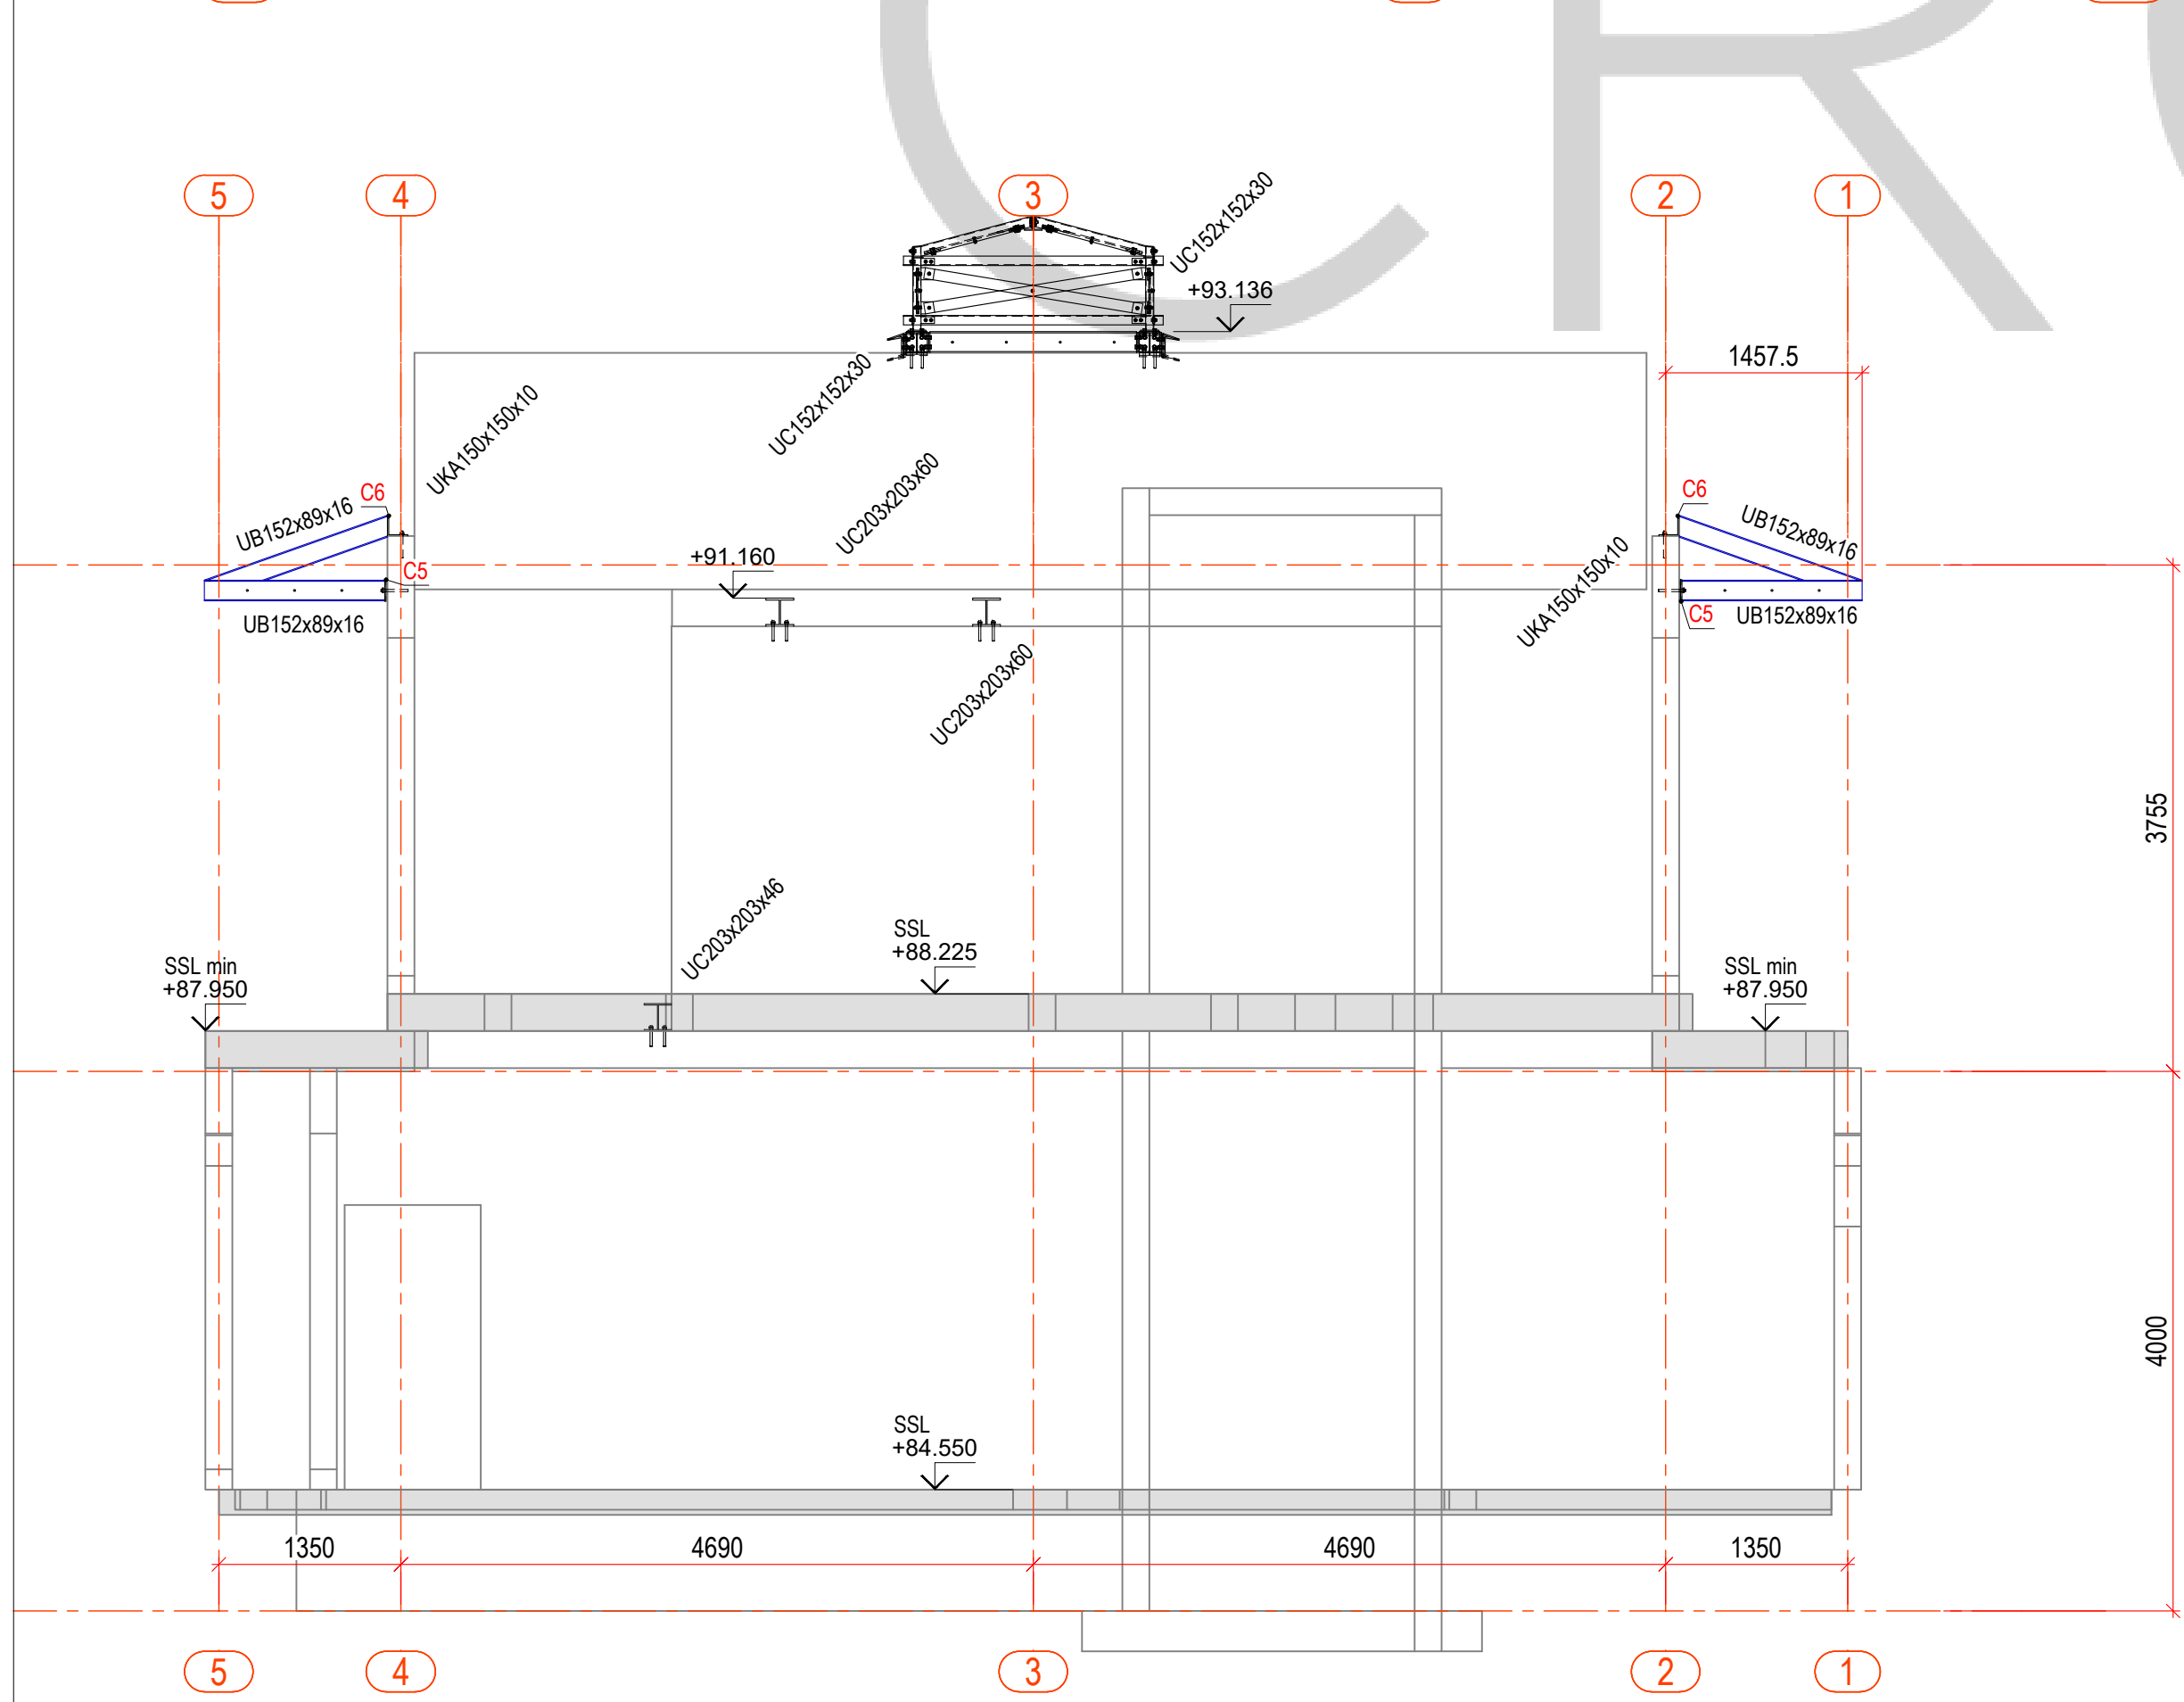


Section B-B
Scale: 1:50

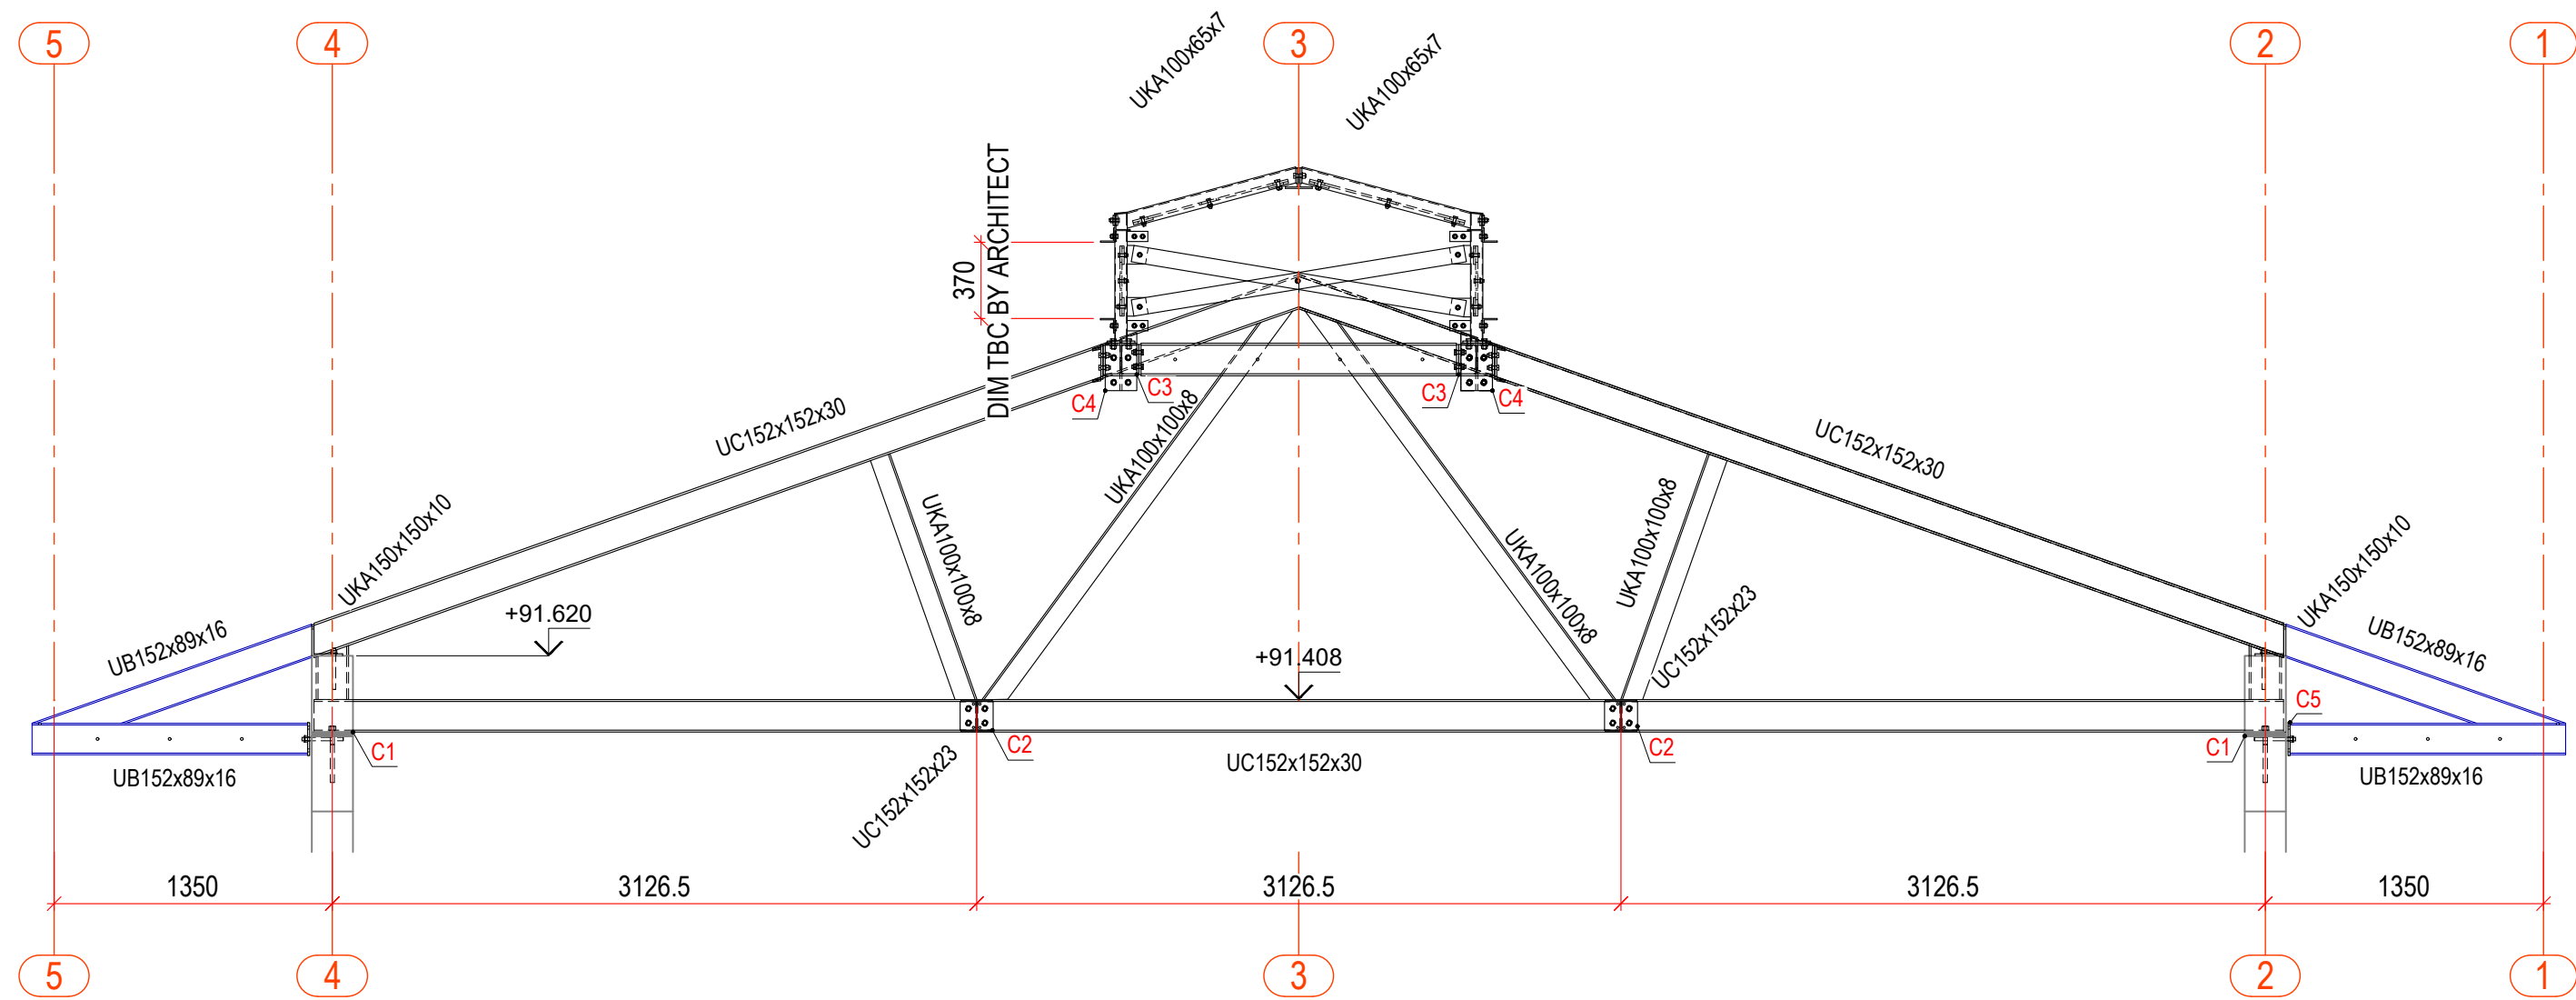


Section 1-1
Scale: 1:33 1/3

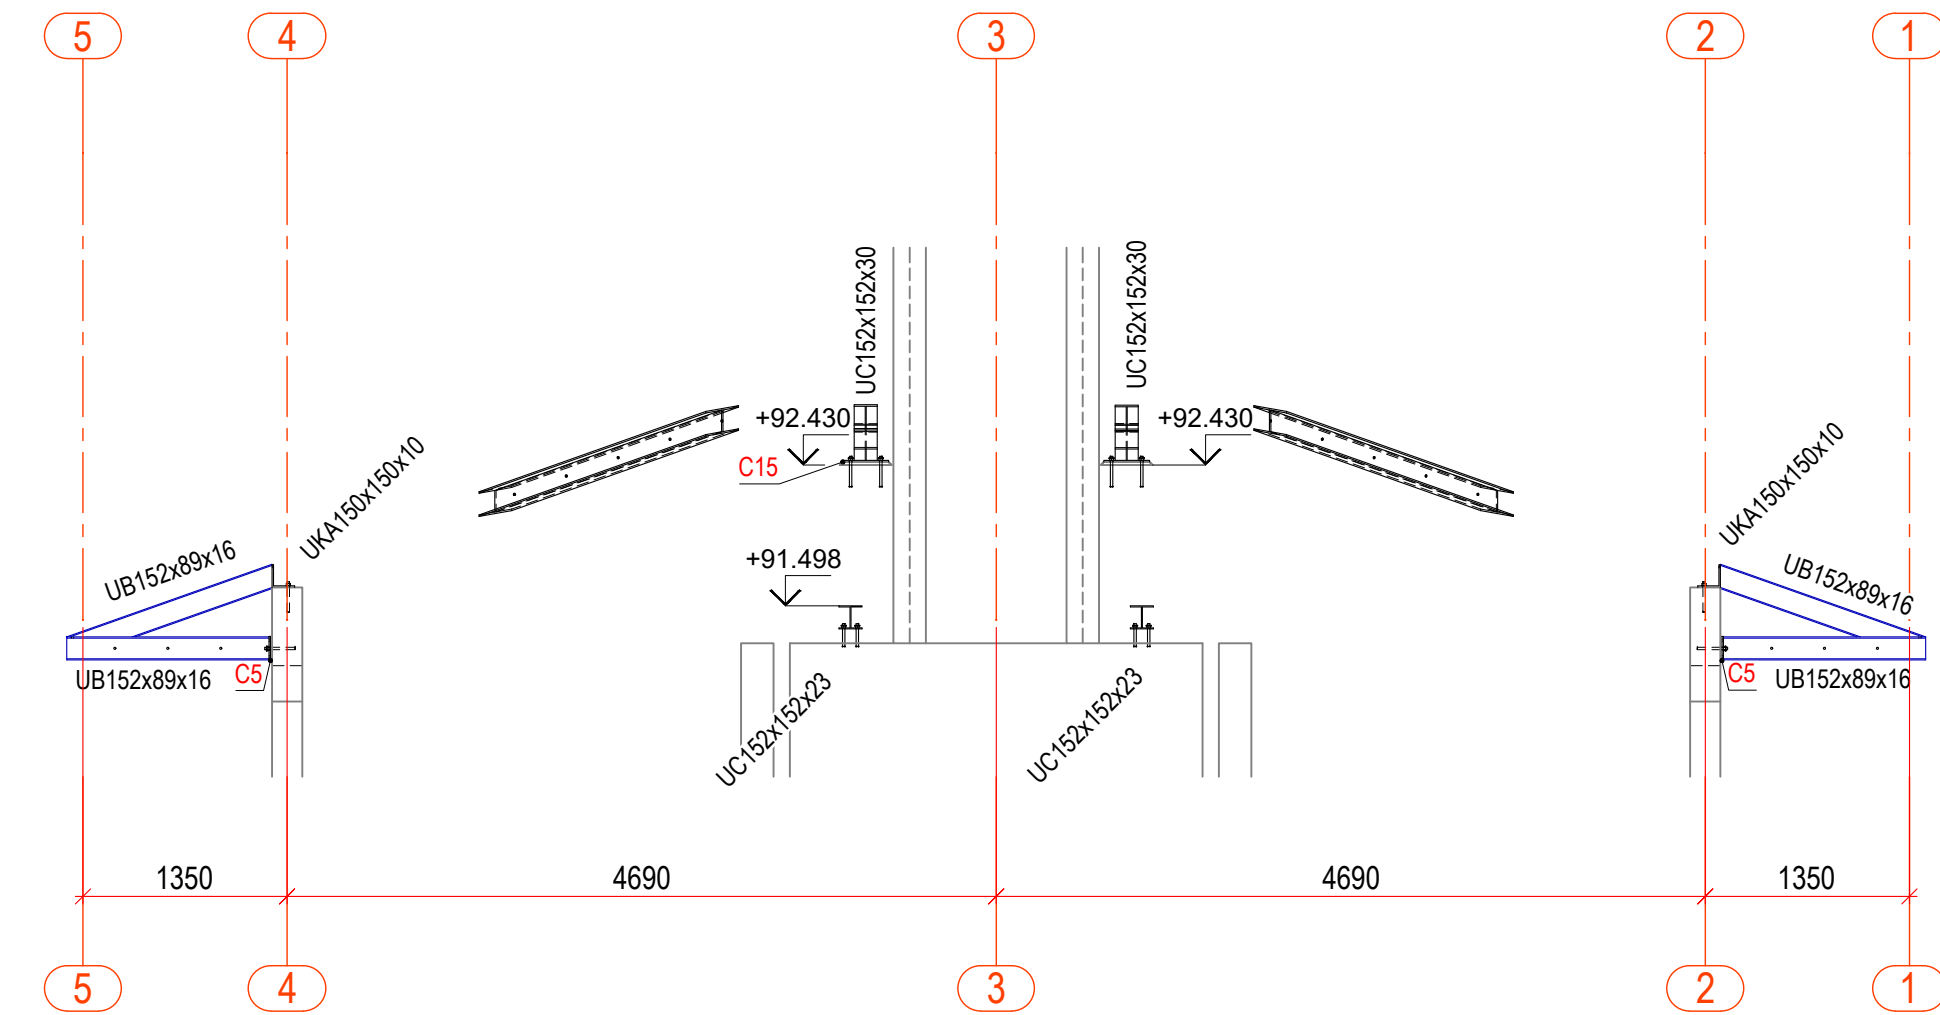


Section 4-4
Scale: 1:50

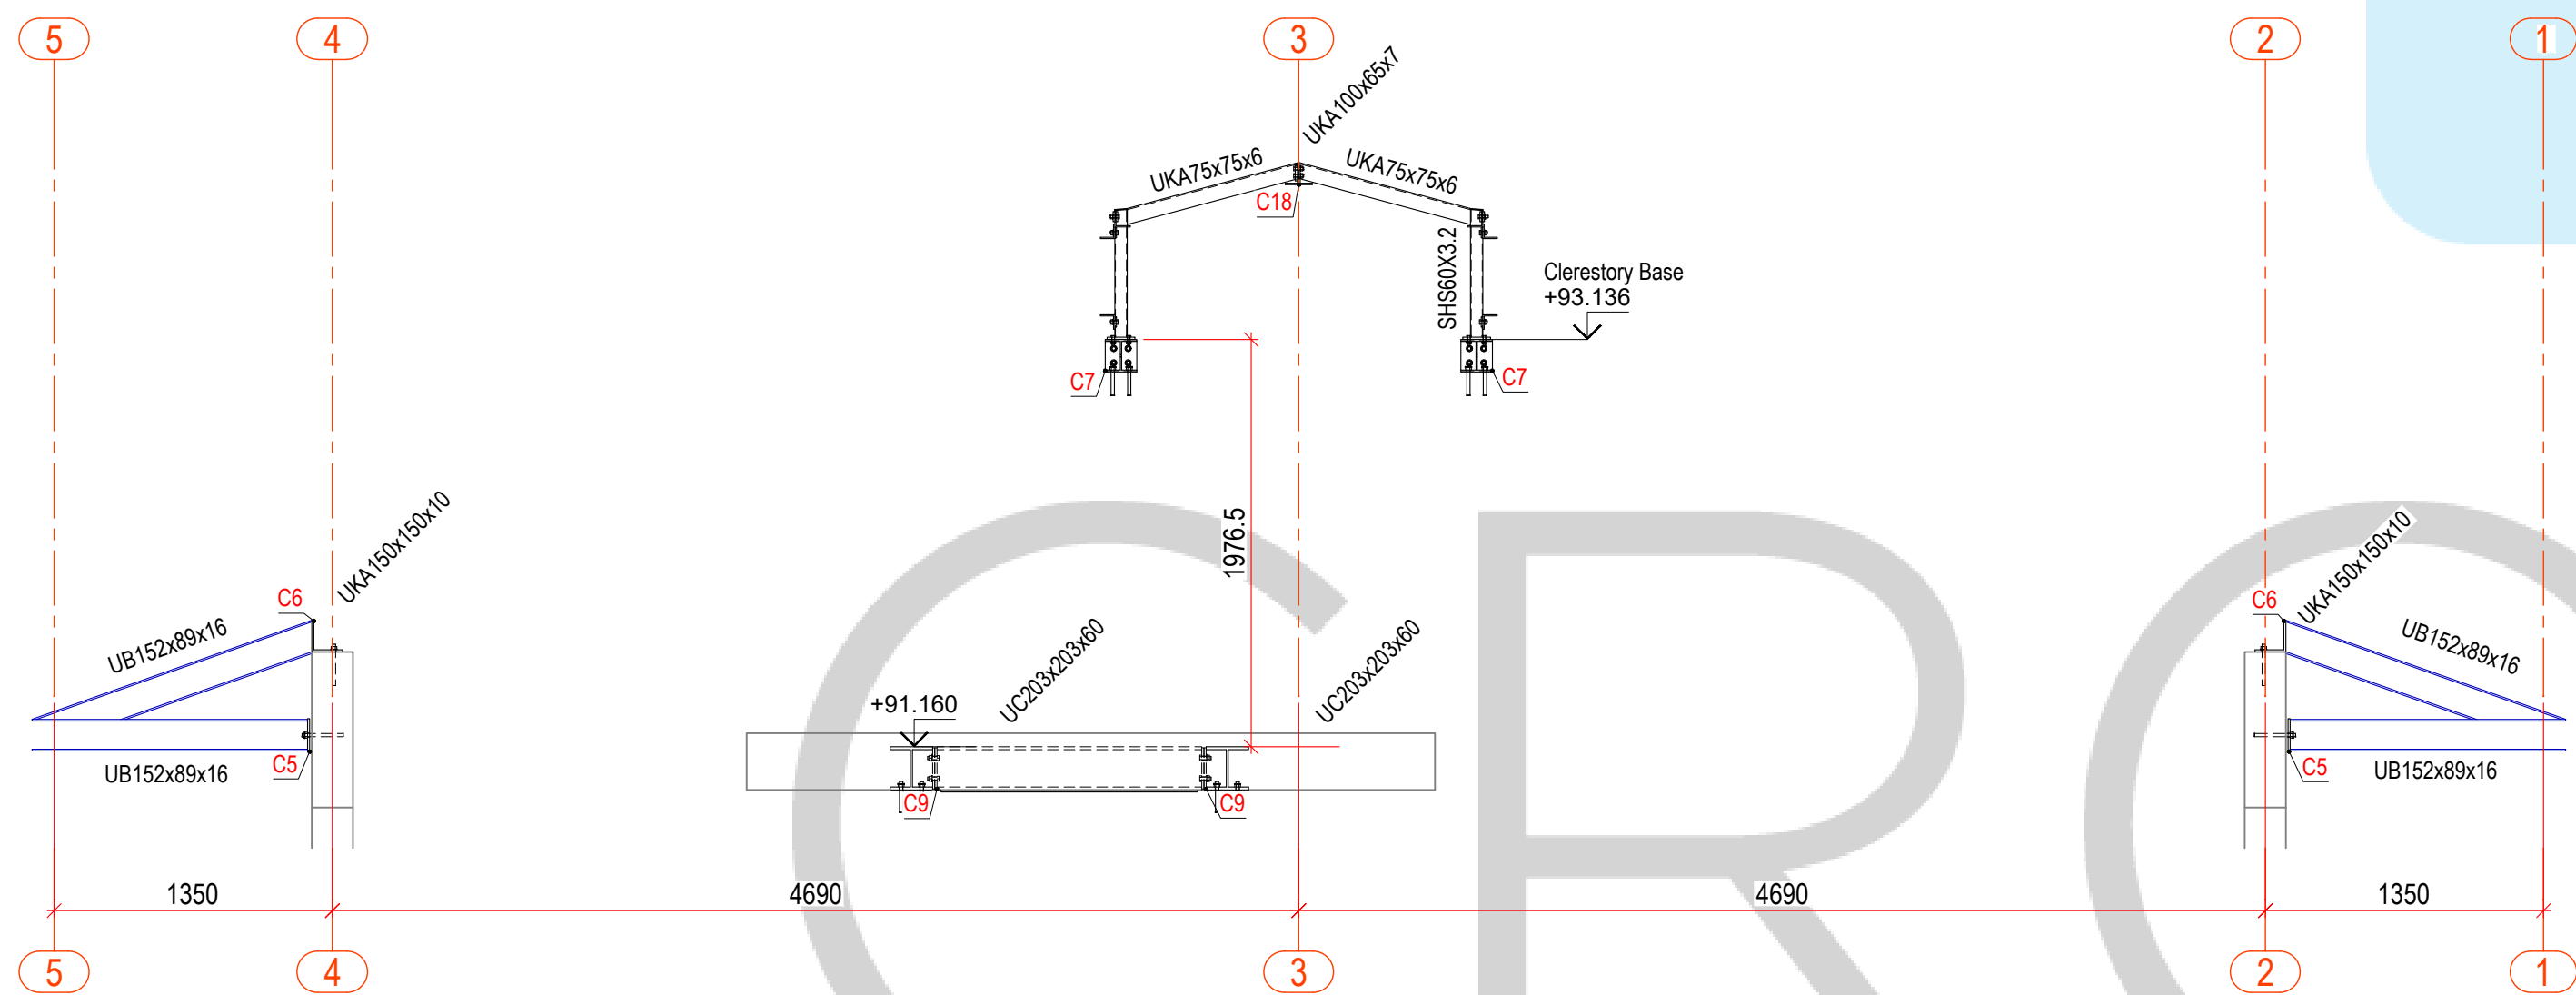

Section 2-2
Scale: 1:33 1/3

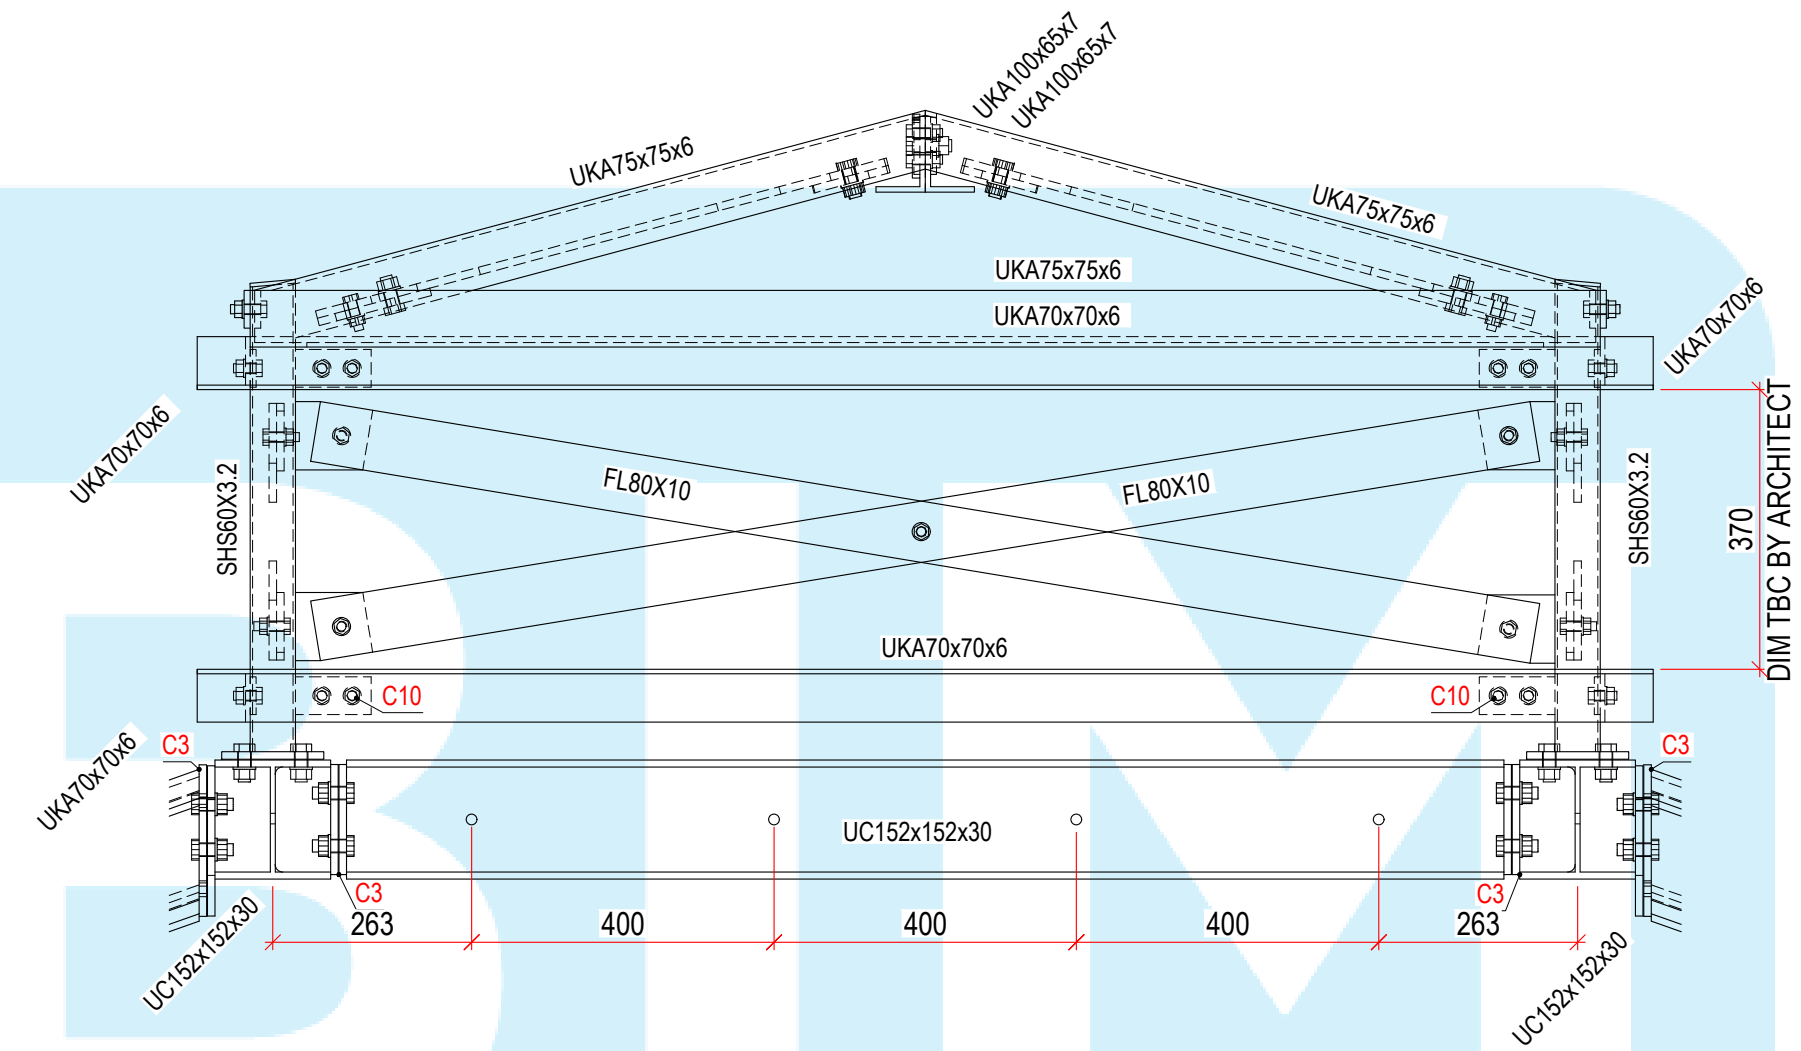

Section 5-5
Scale: 1:10

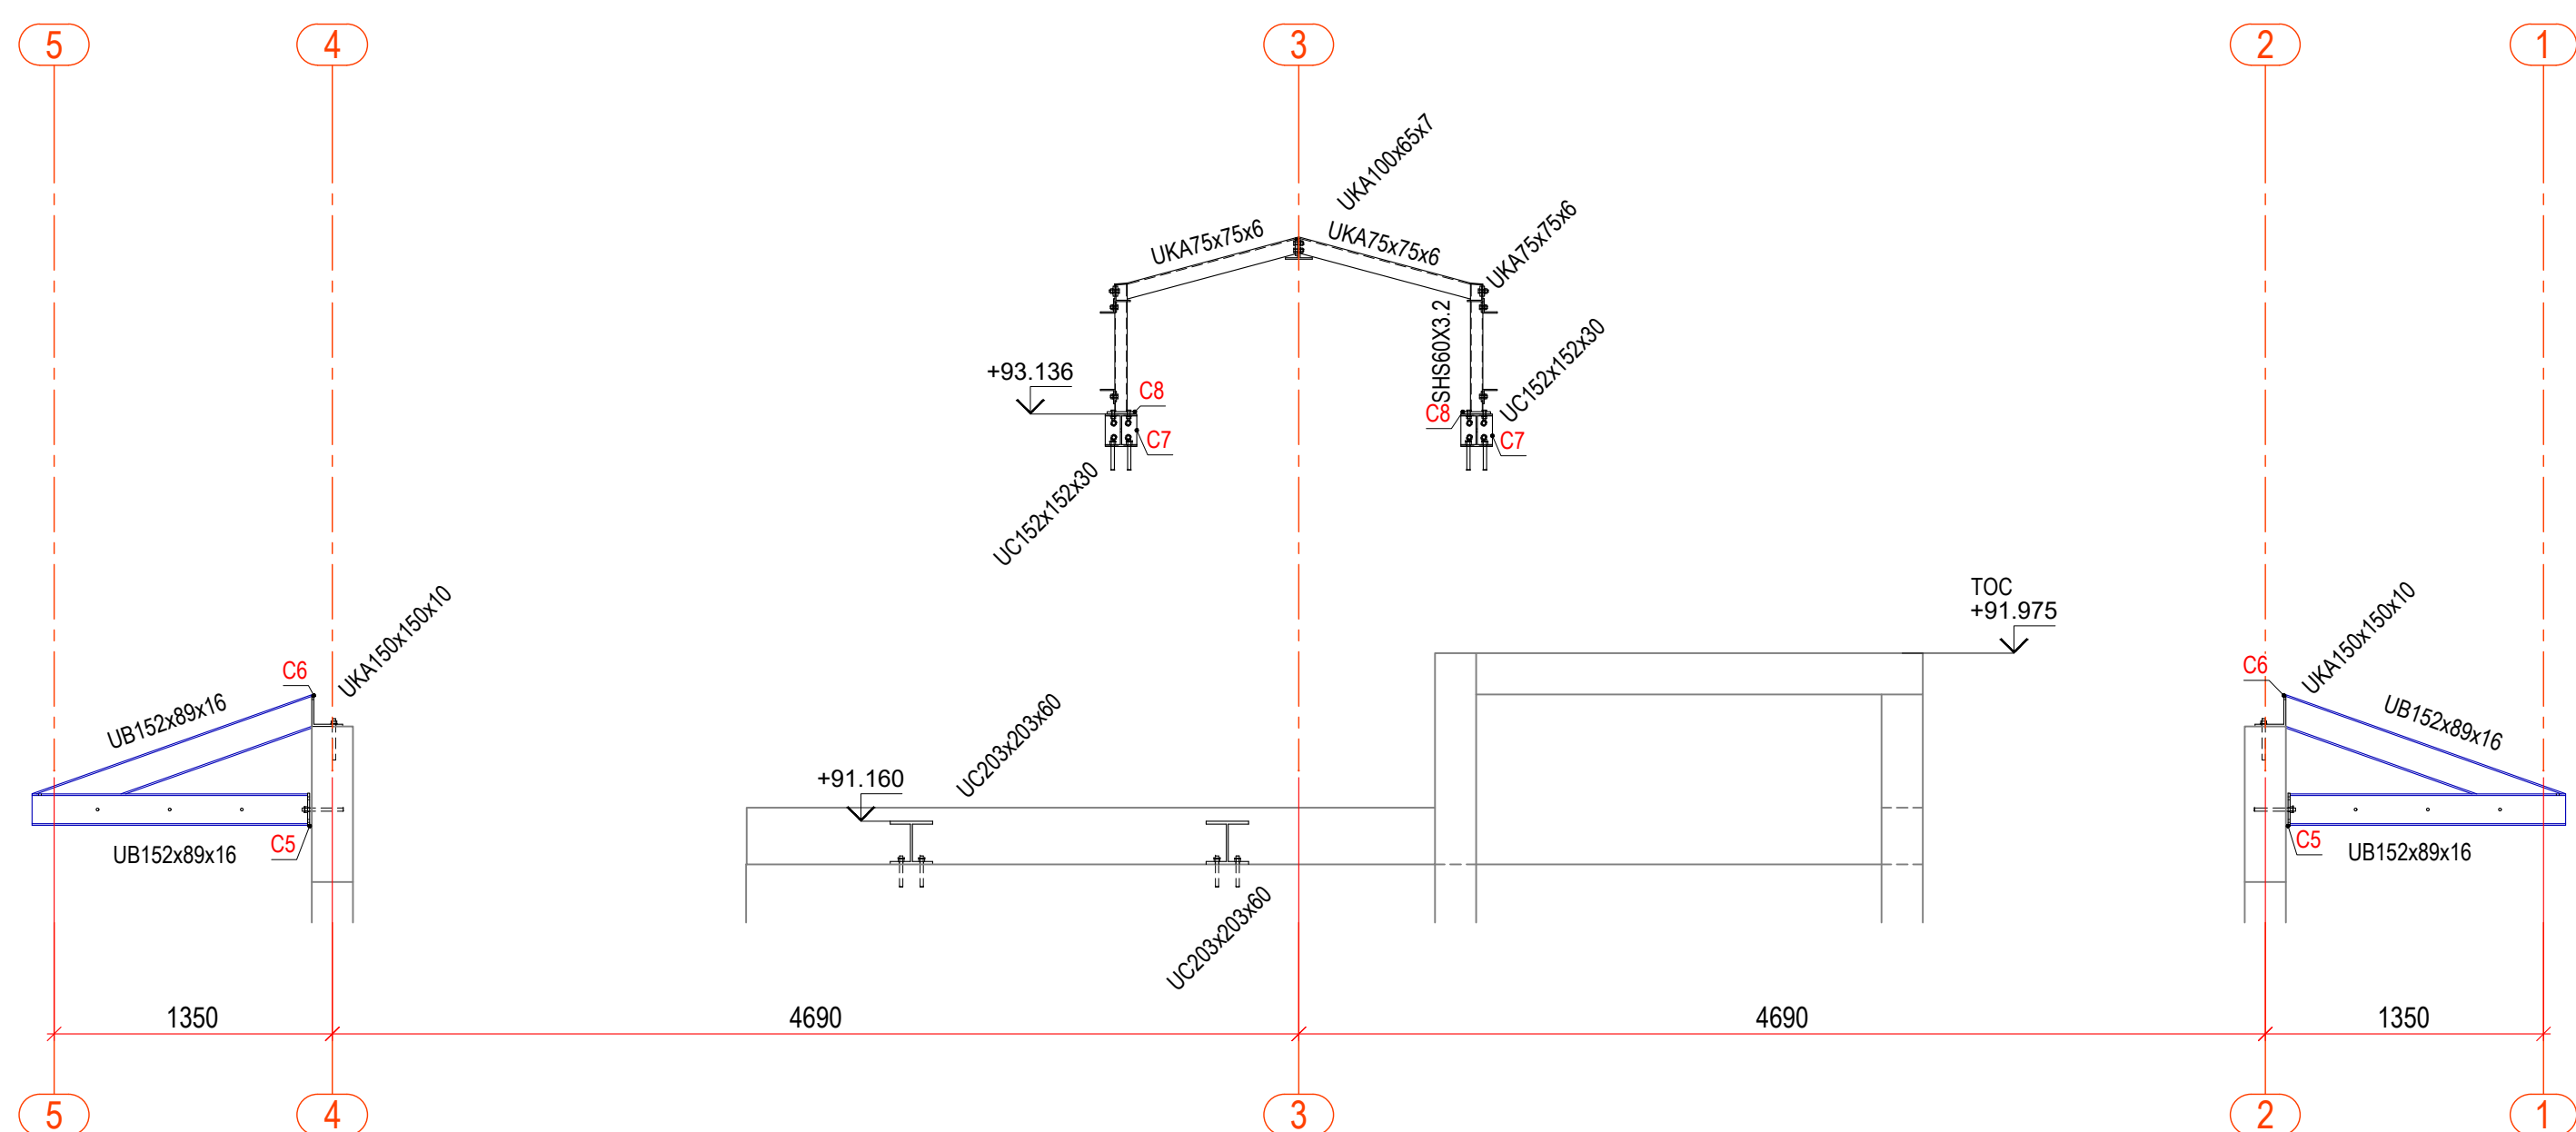

Section 3-3
Scale: 1:33 1/3

