




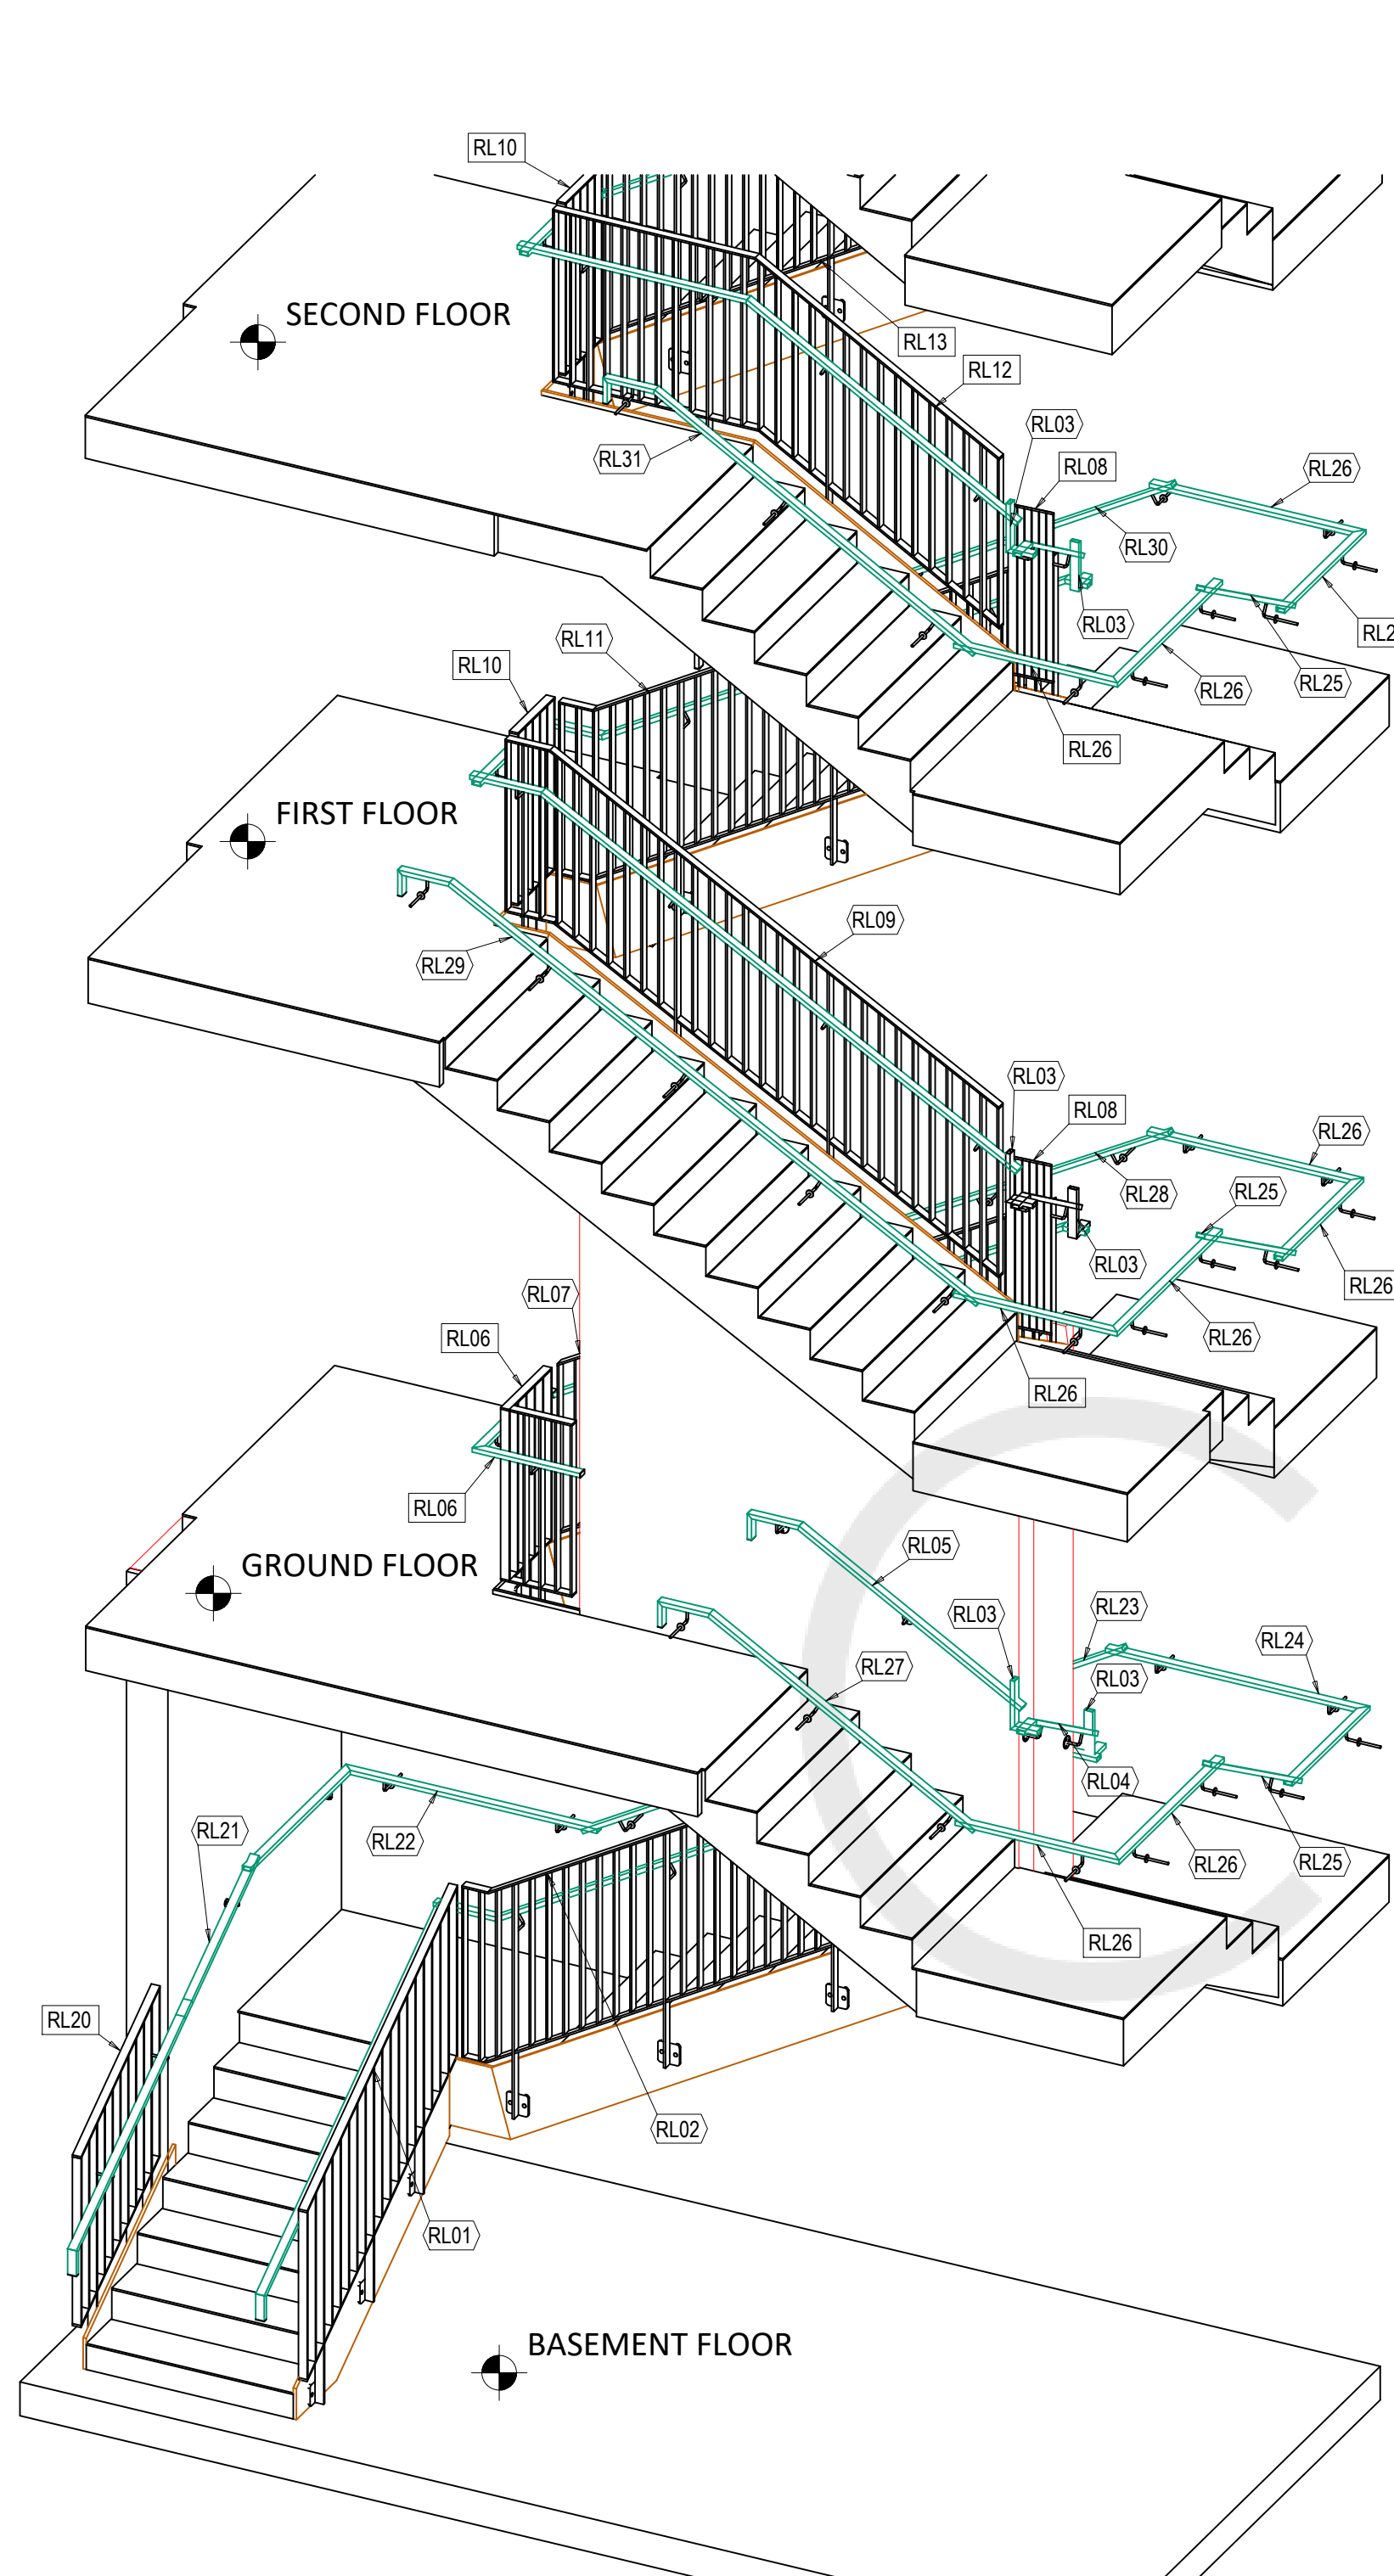


3D VIEW 1.1
Scale: 1:33 1/3

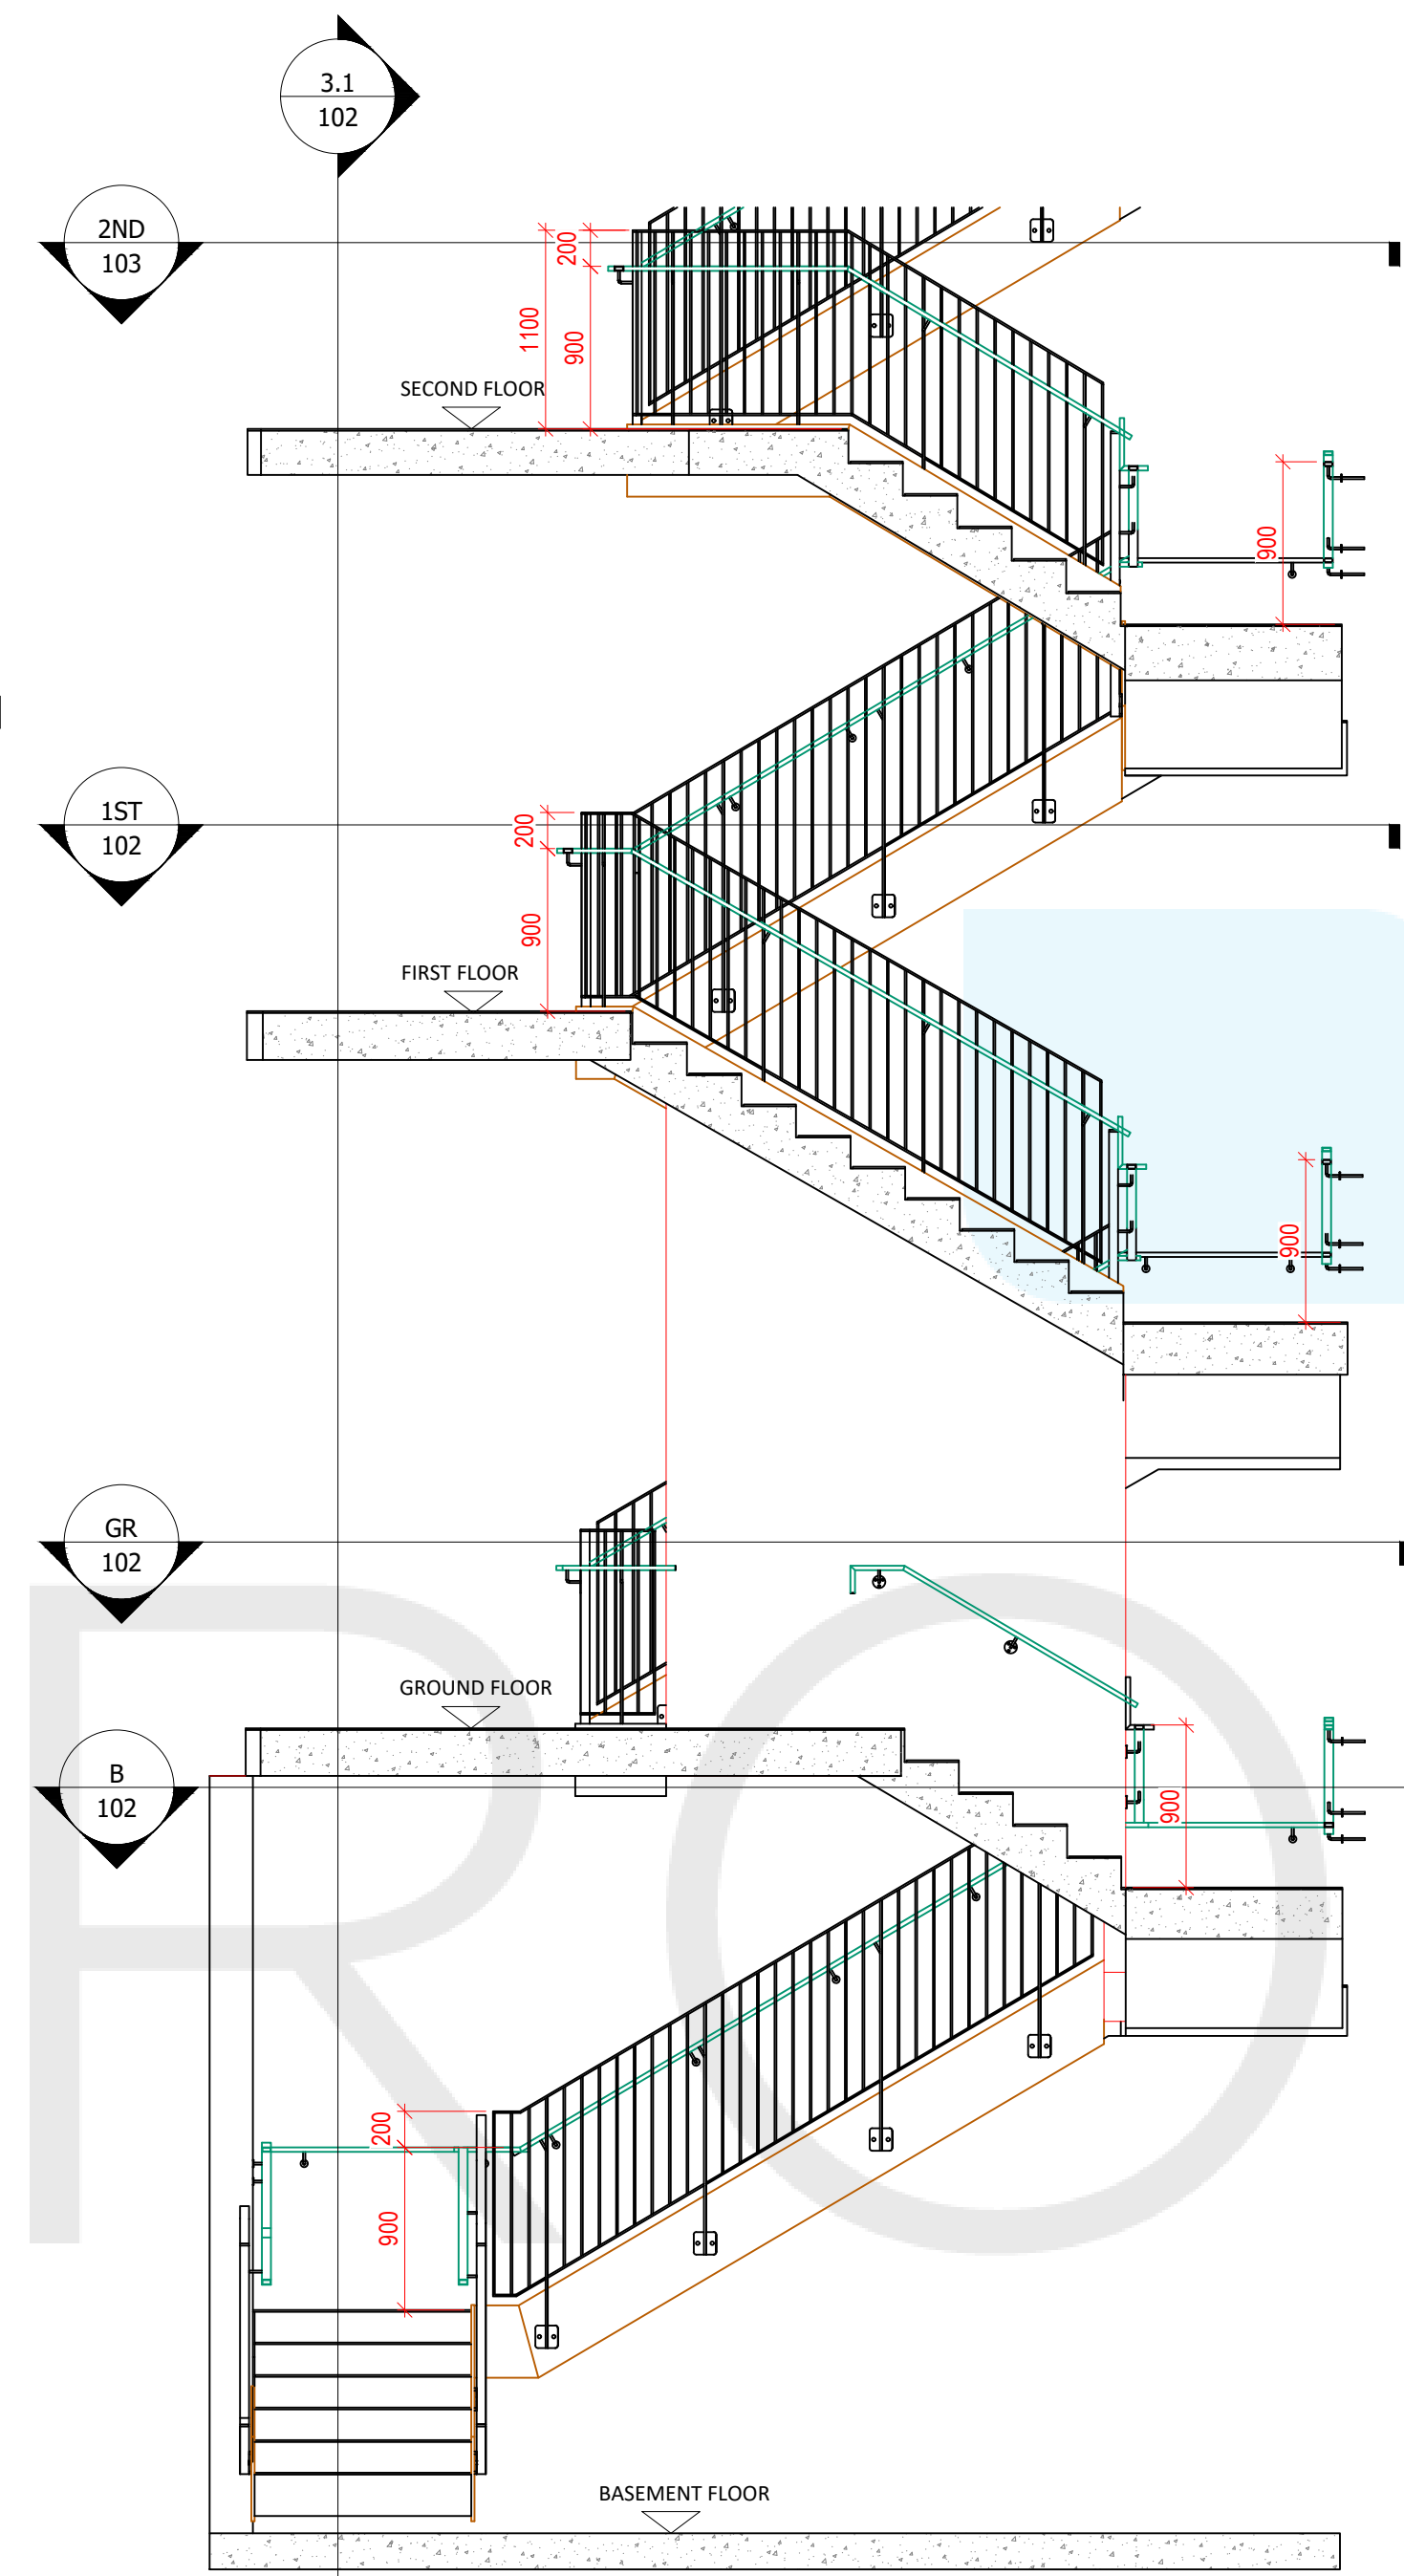


SECTION 1.1
Scale: 1:40

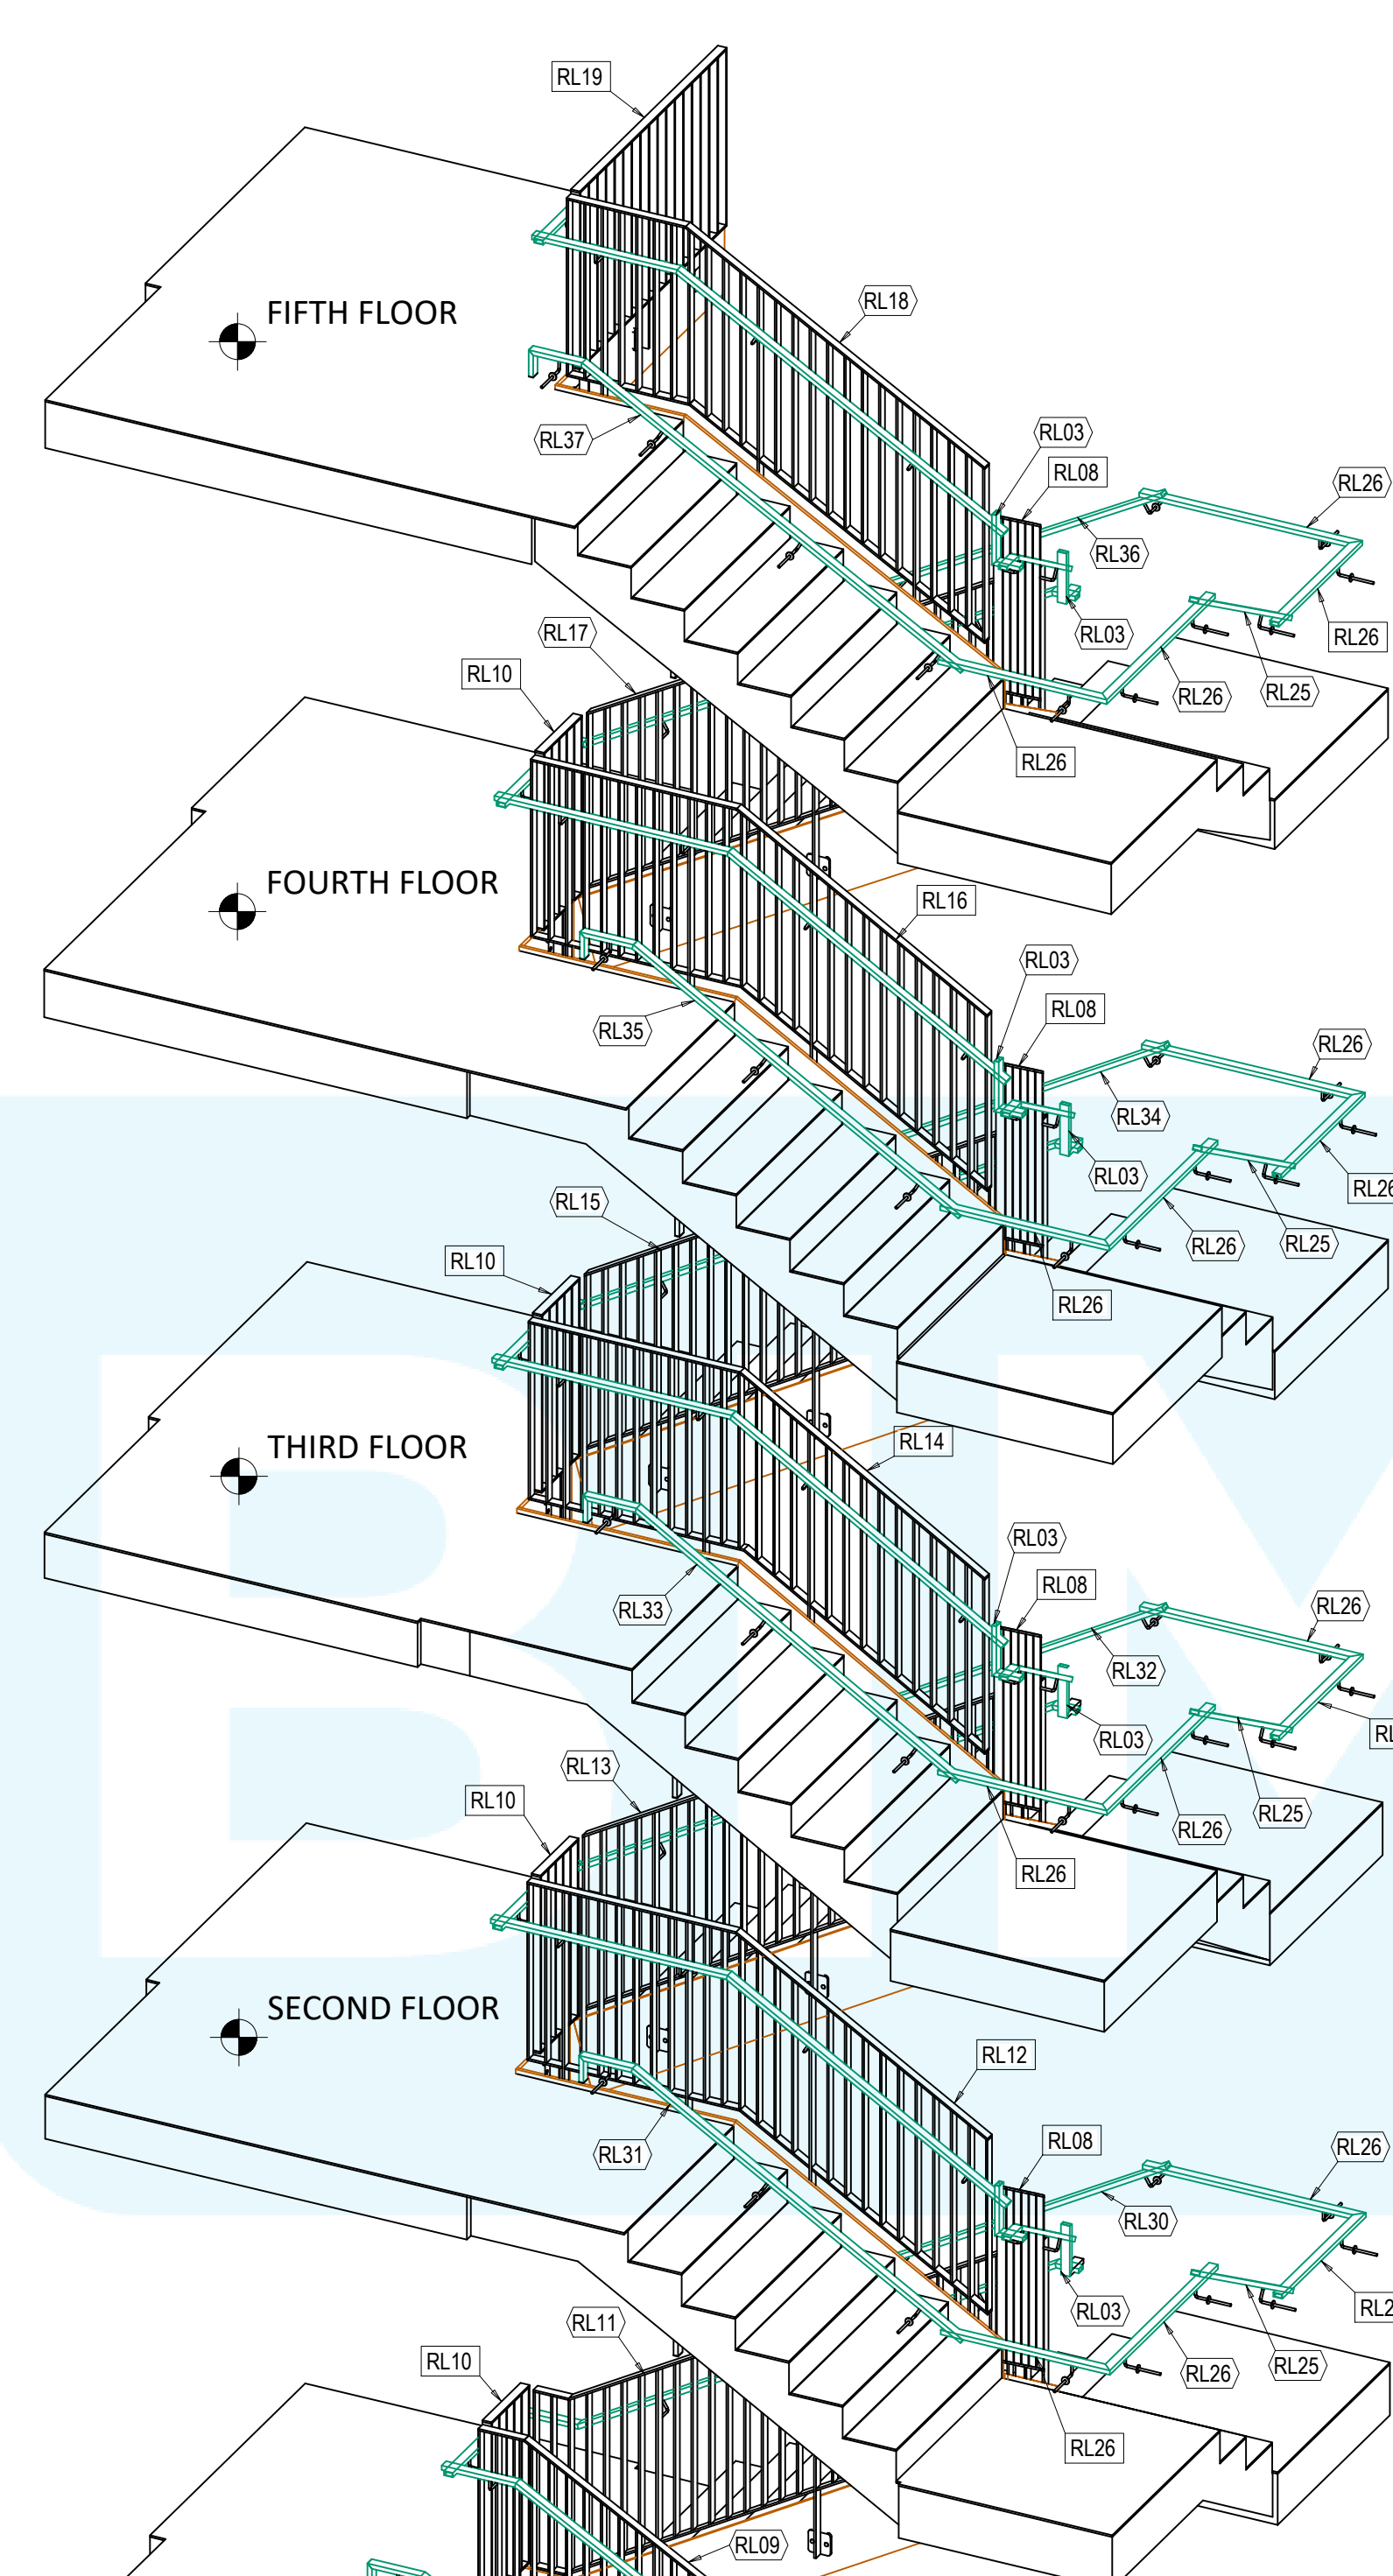


3D VIEW 1.2
Scale: 1:33 1/3

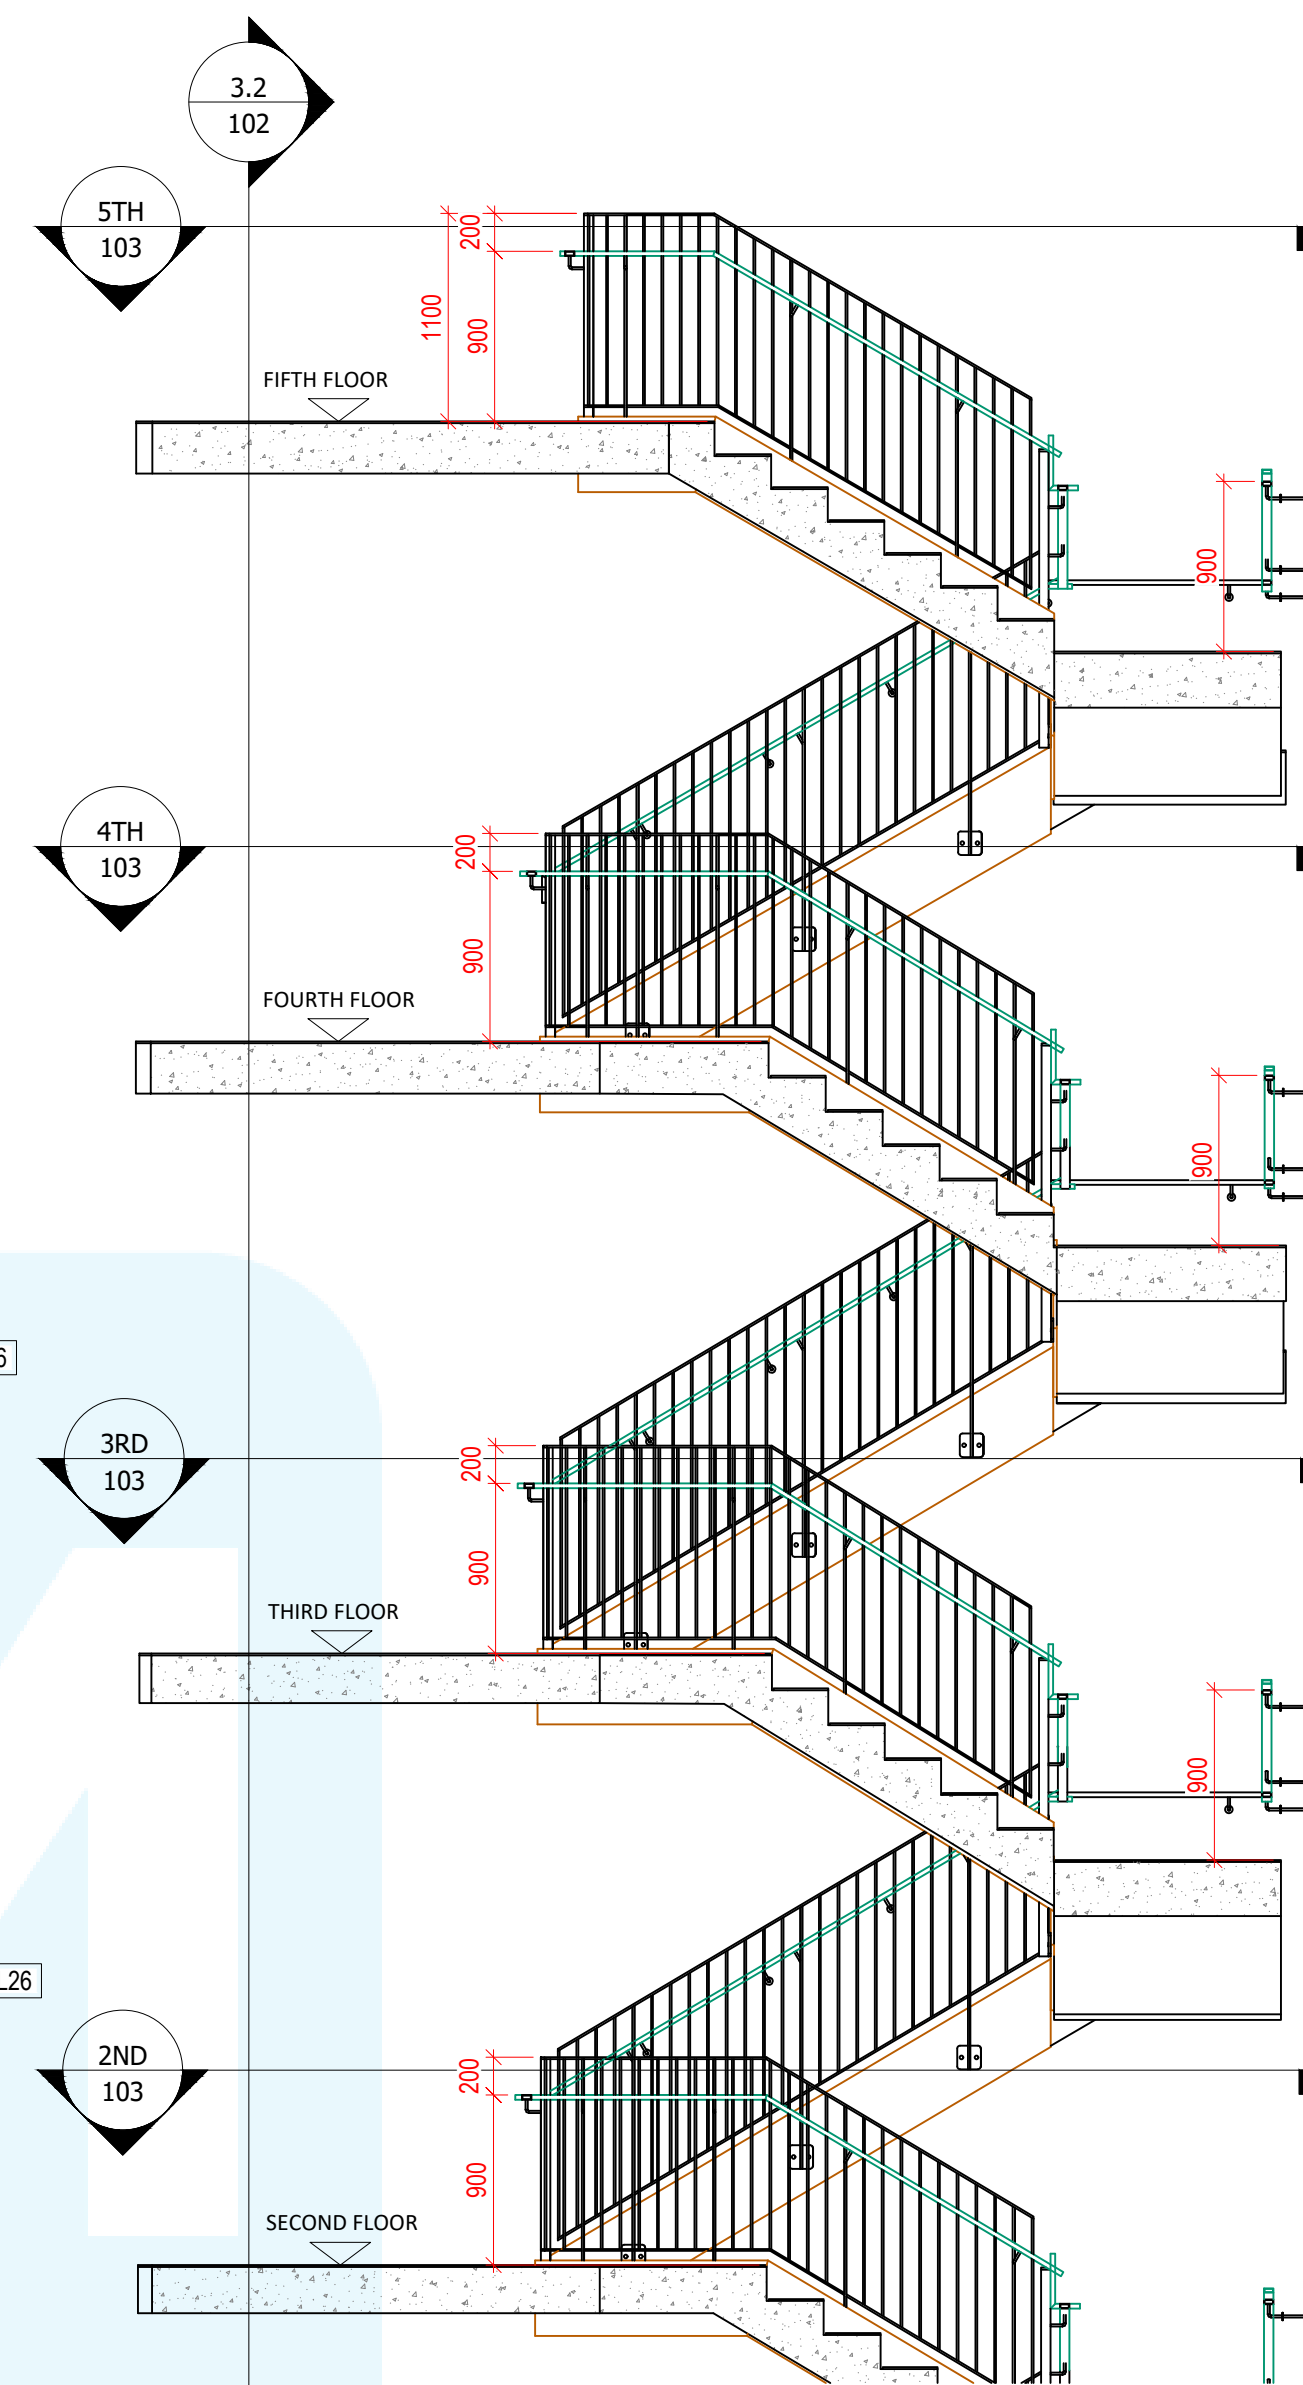


SECTION 1.2
Scale: 1:40

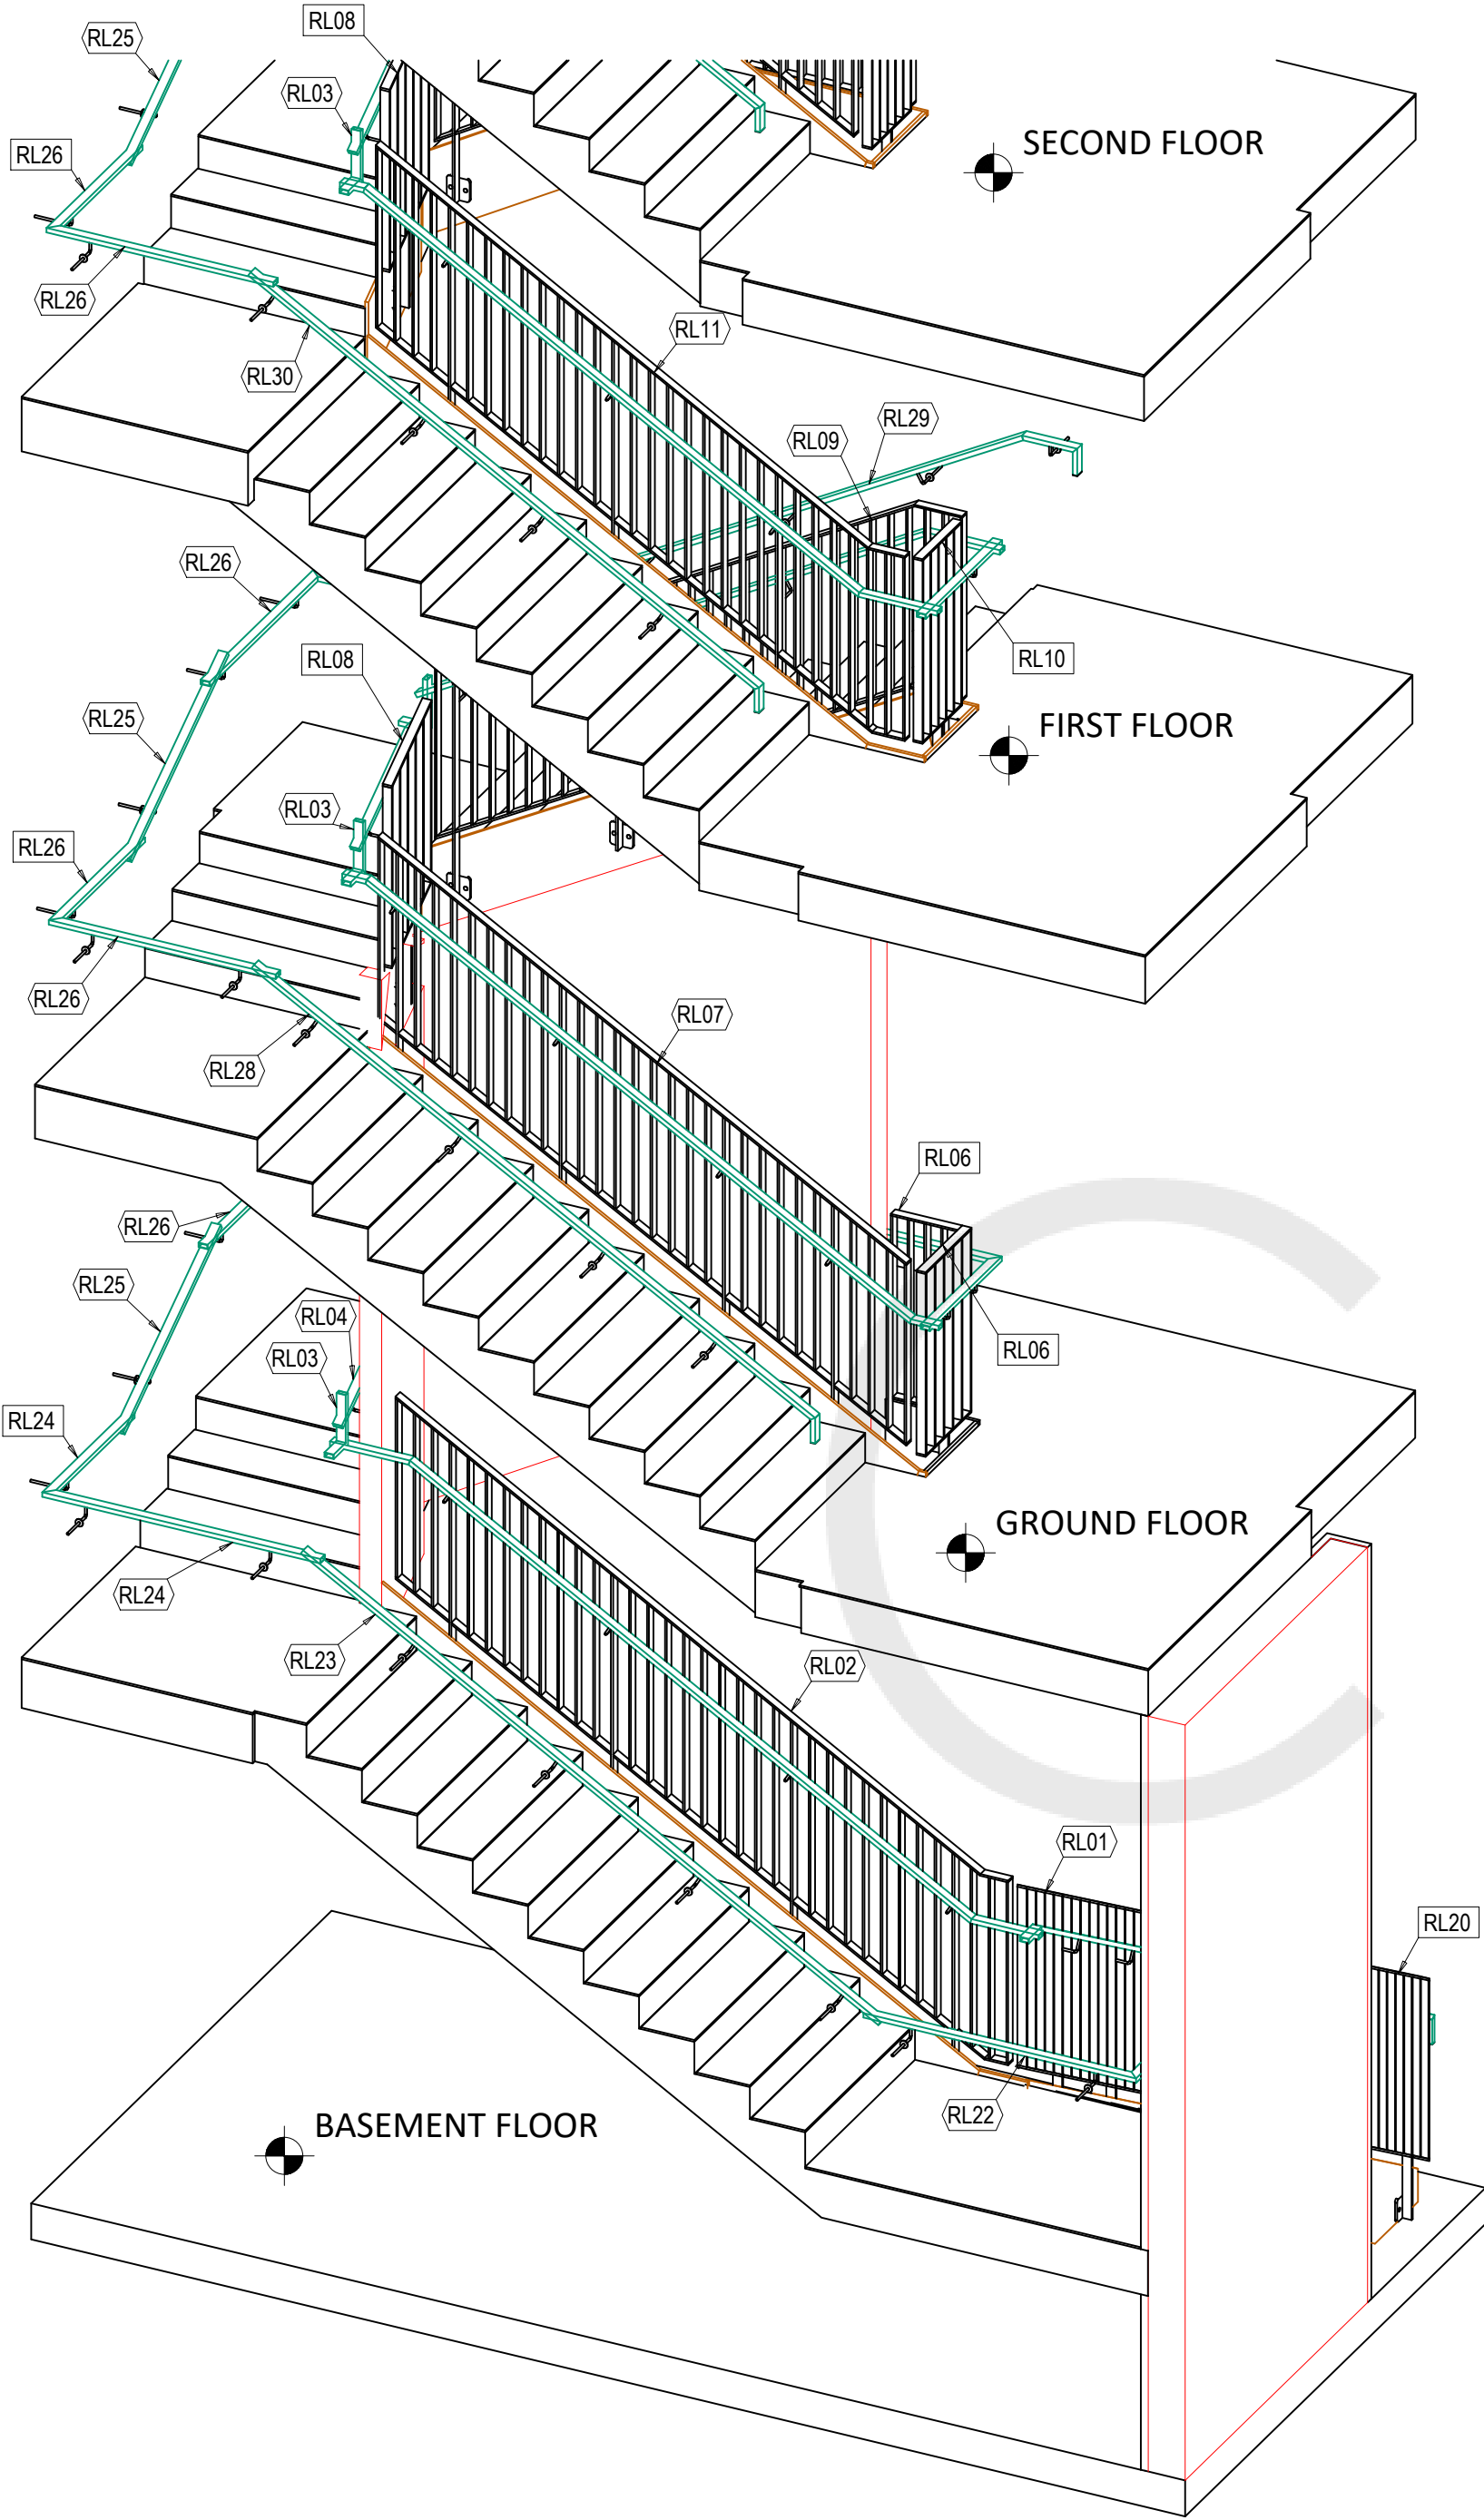


3D VIEW 2.1
Scale: 1:33 1/3

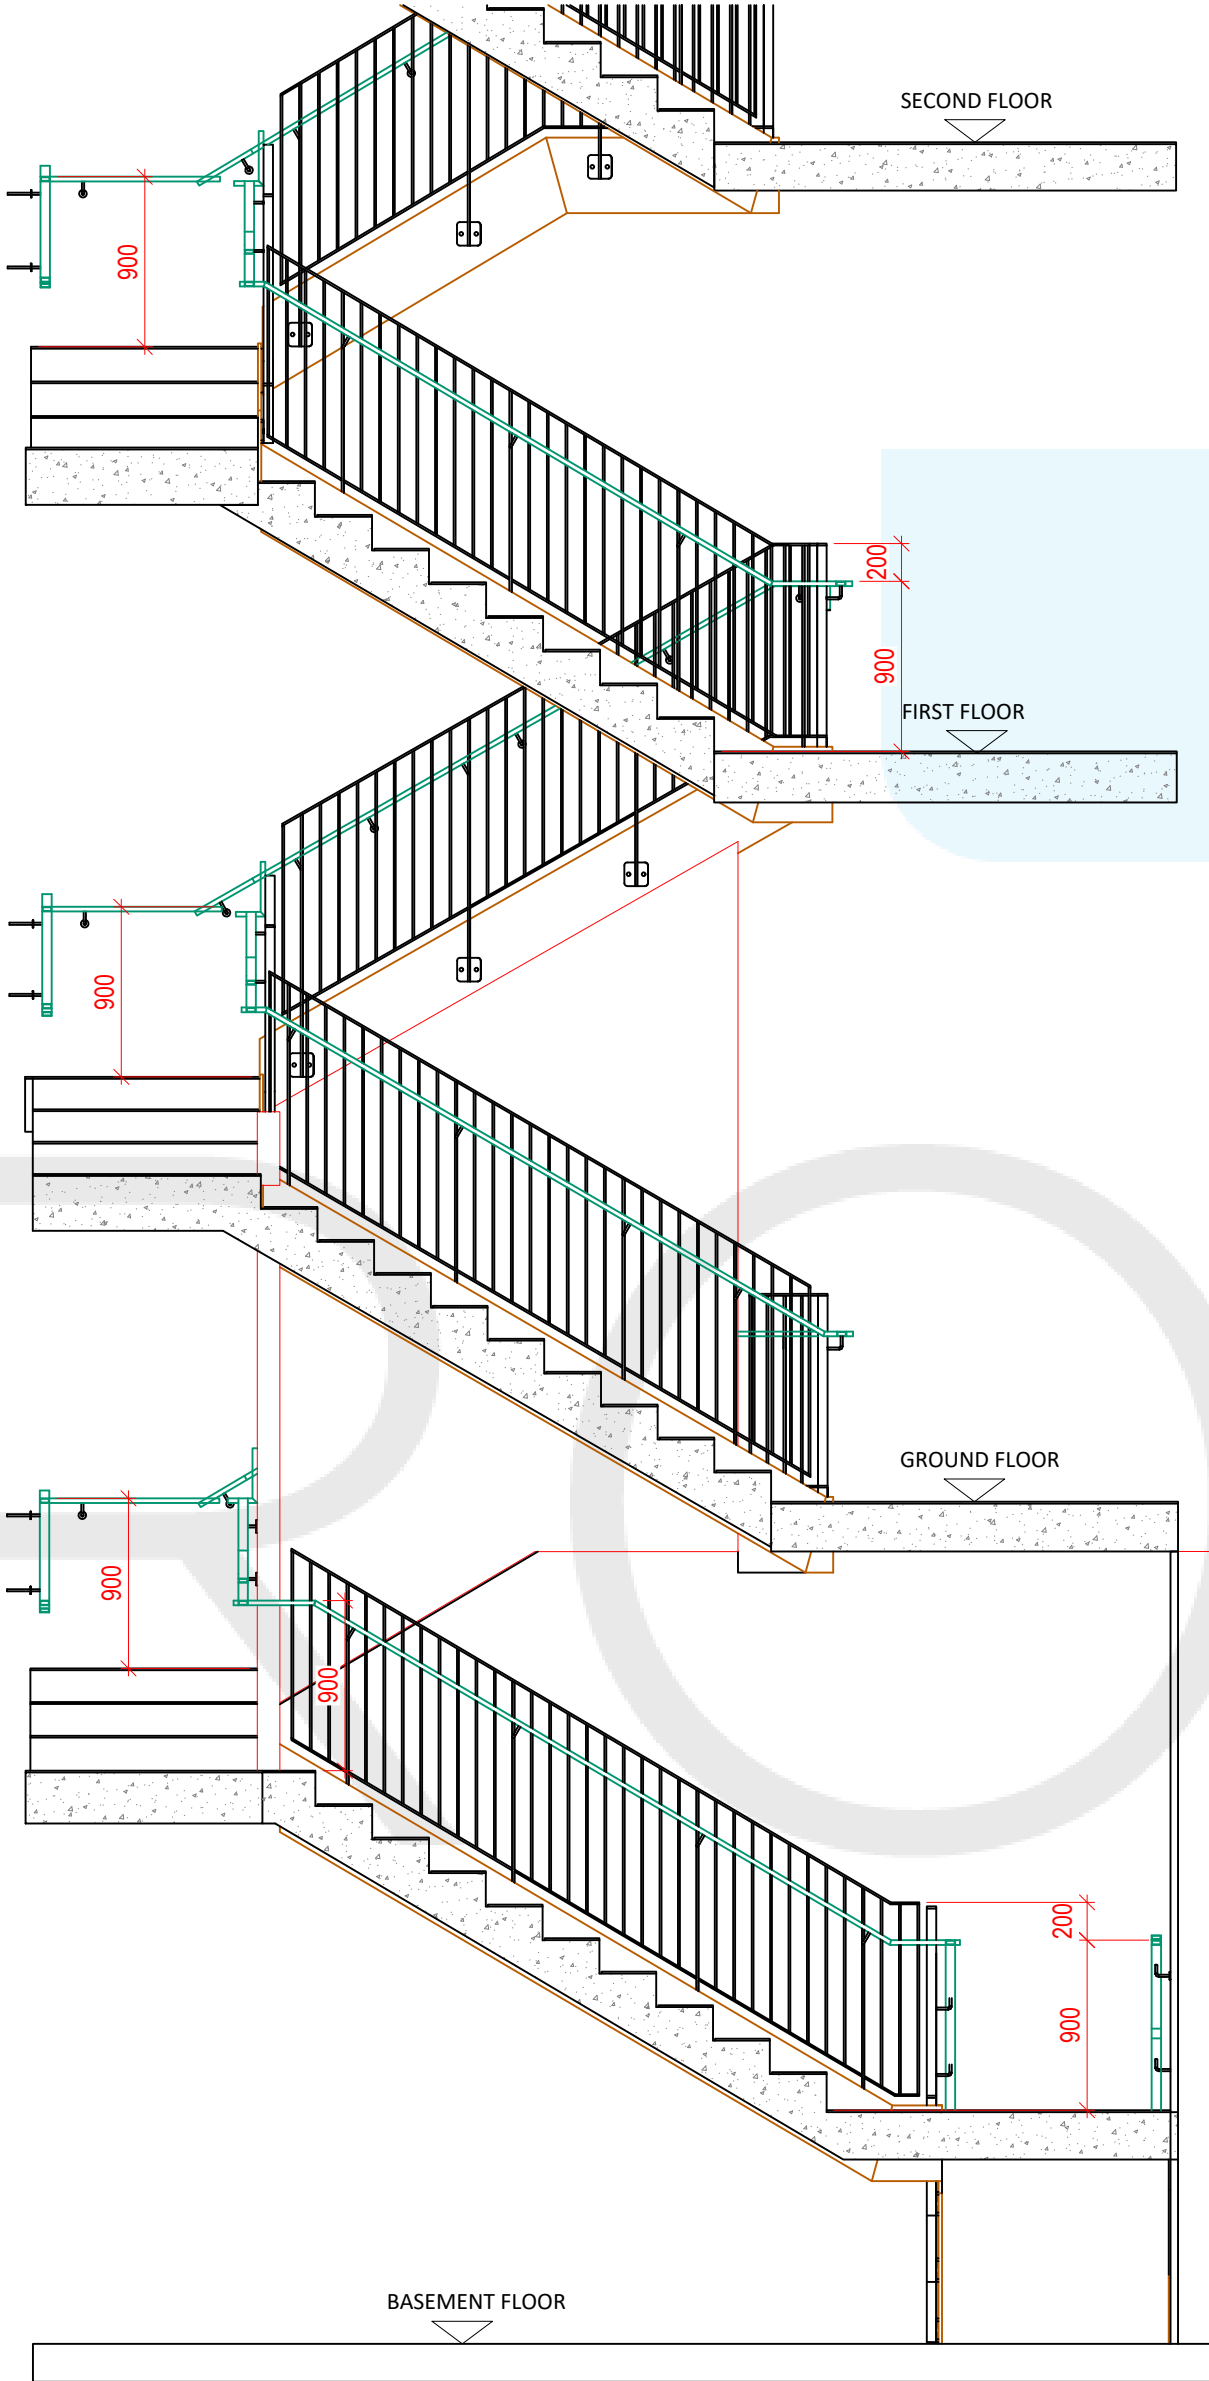


SECTION 2.1
Scale: 1:40

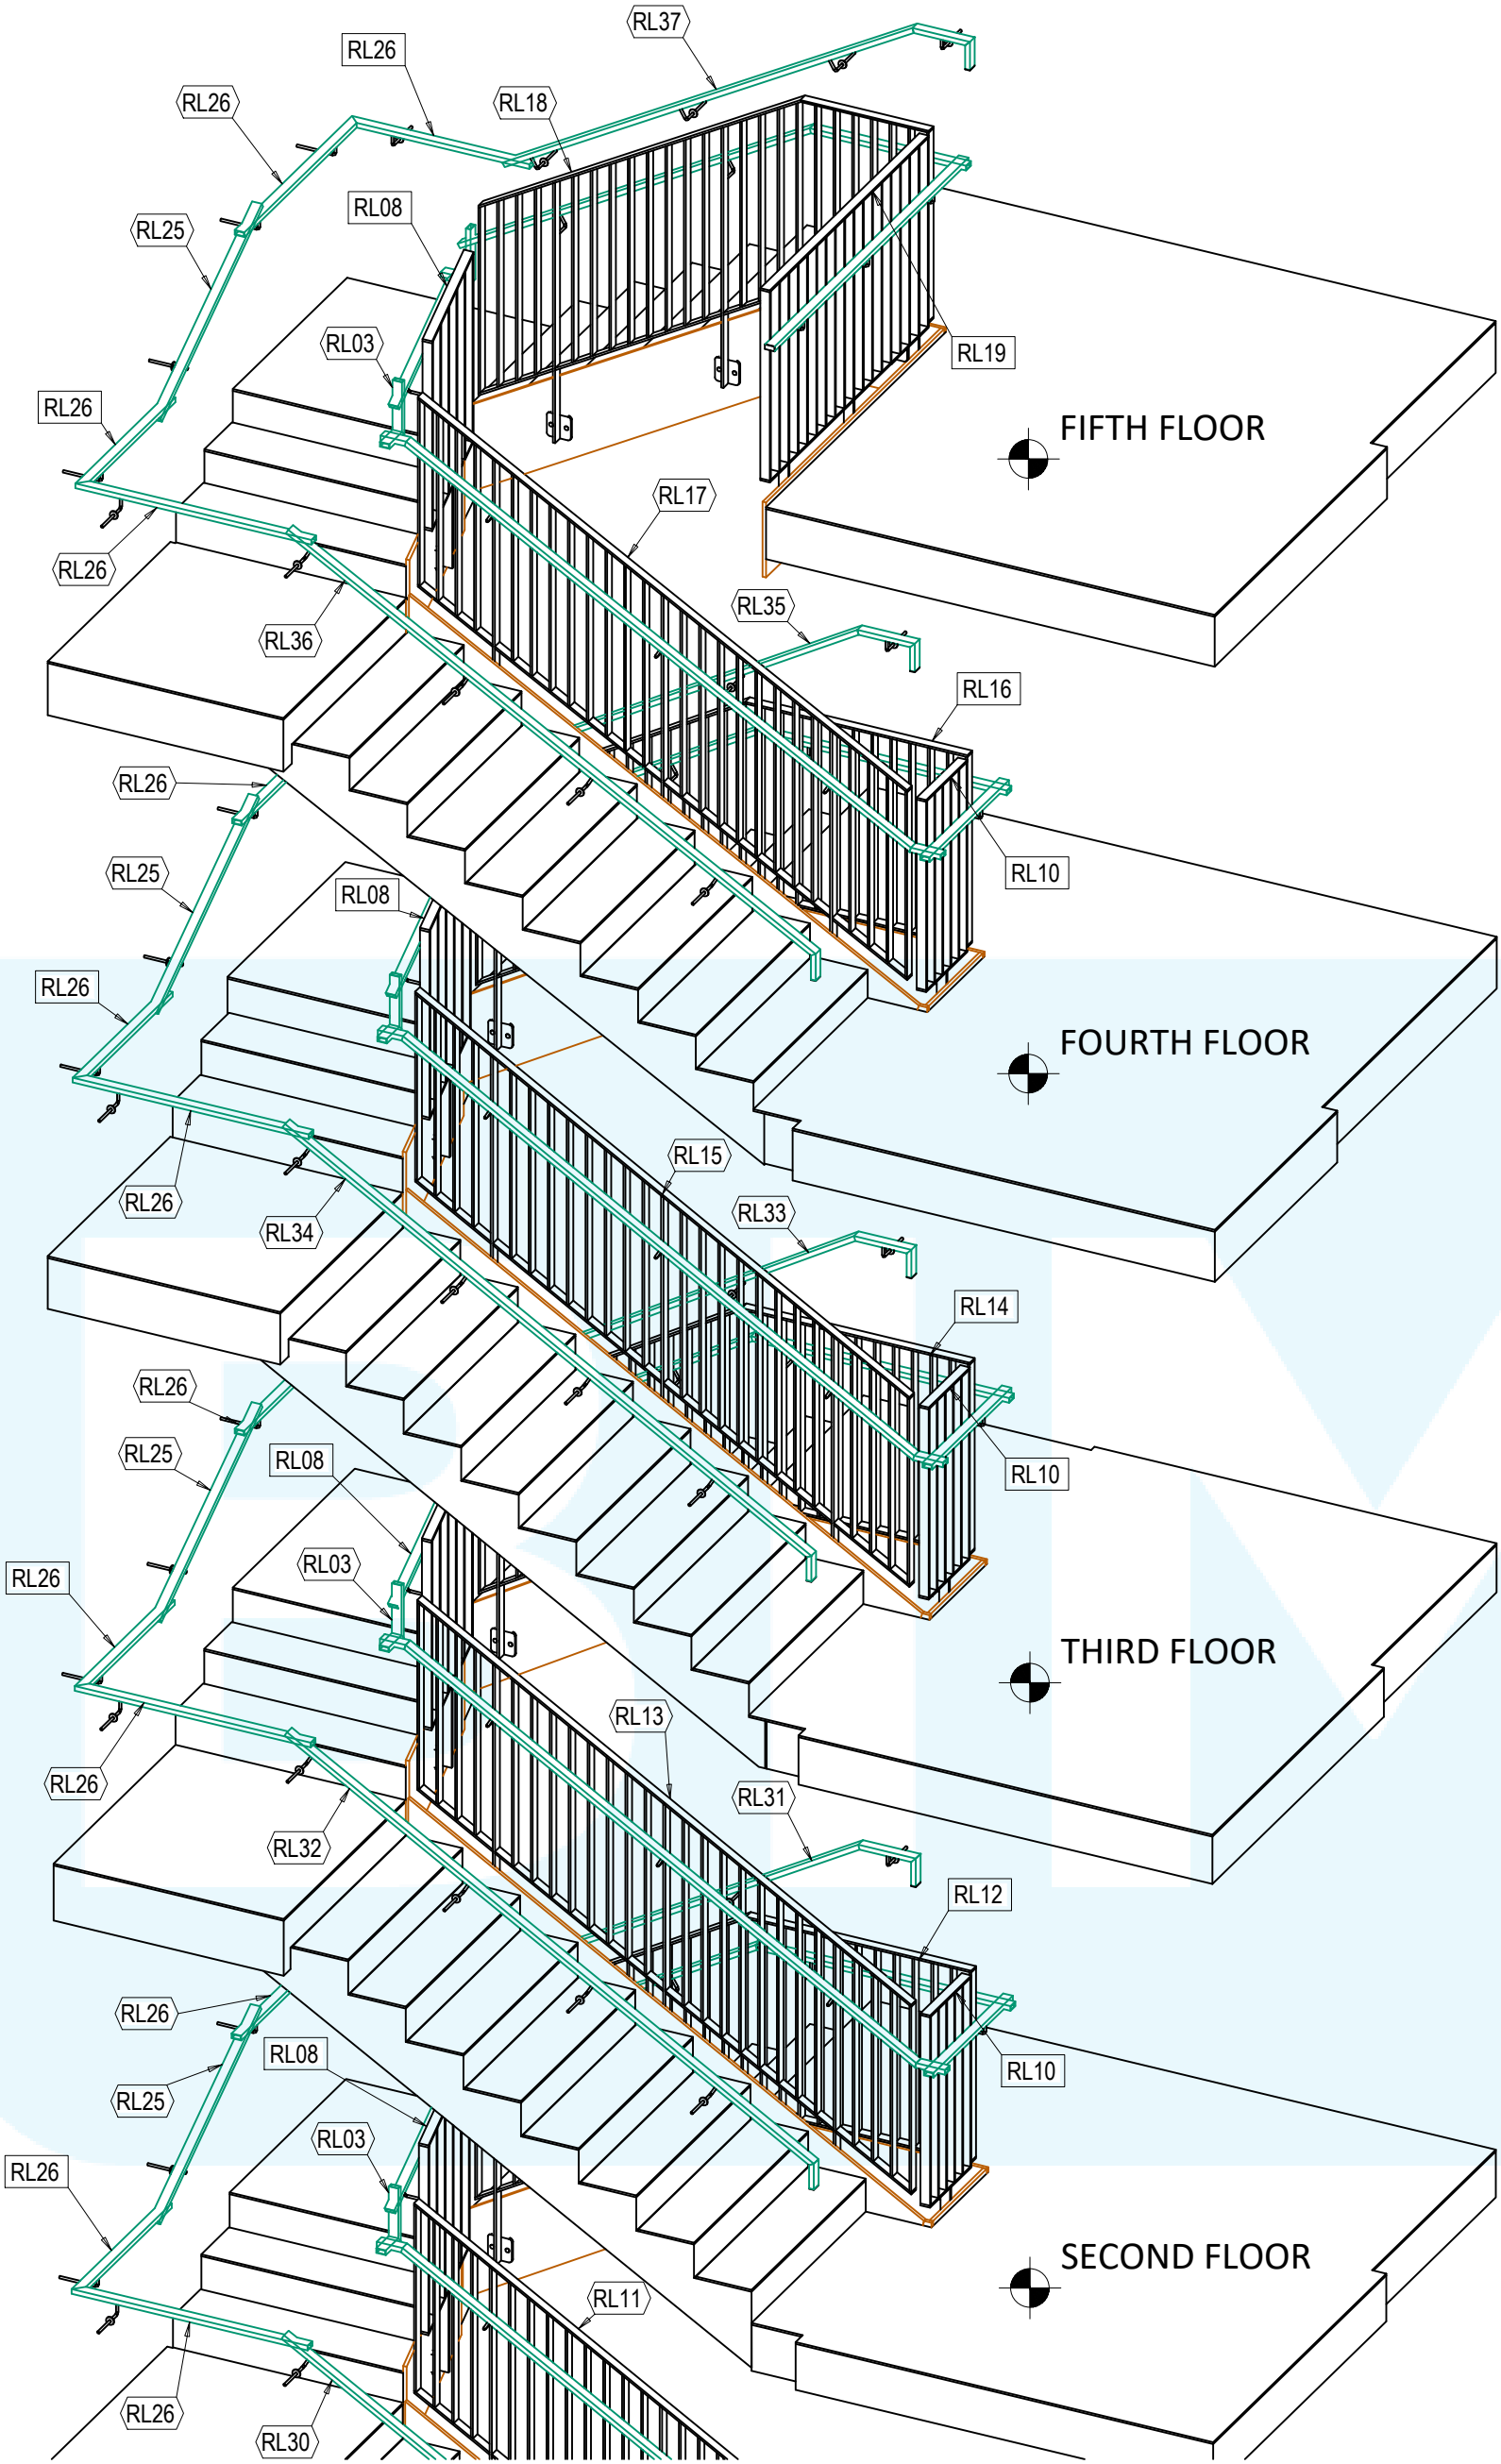


3D VIEW 2.2
Scale: 1:33 1/3

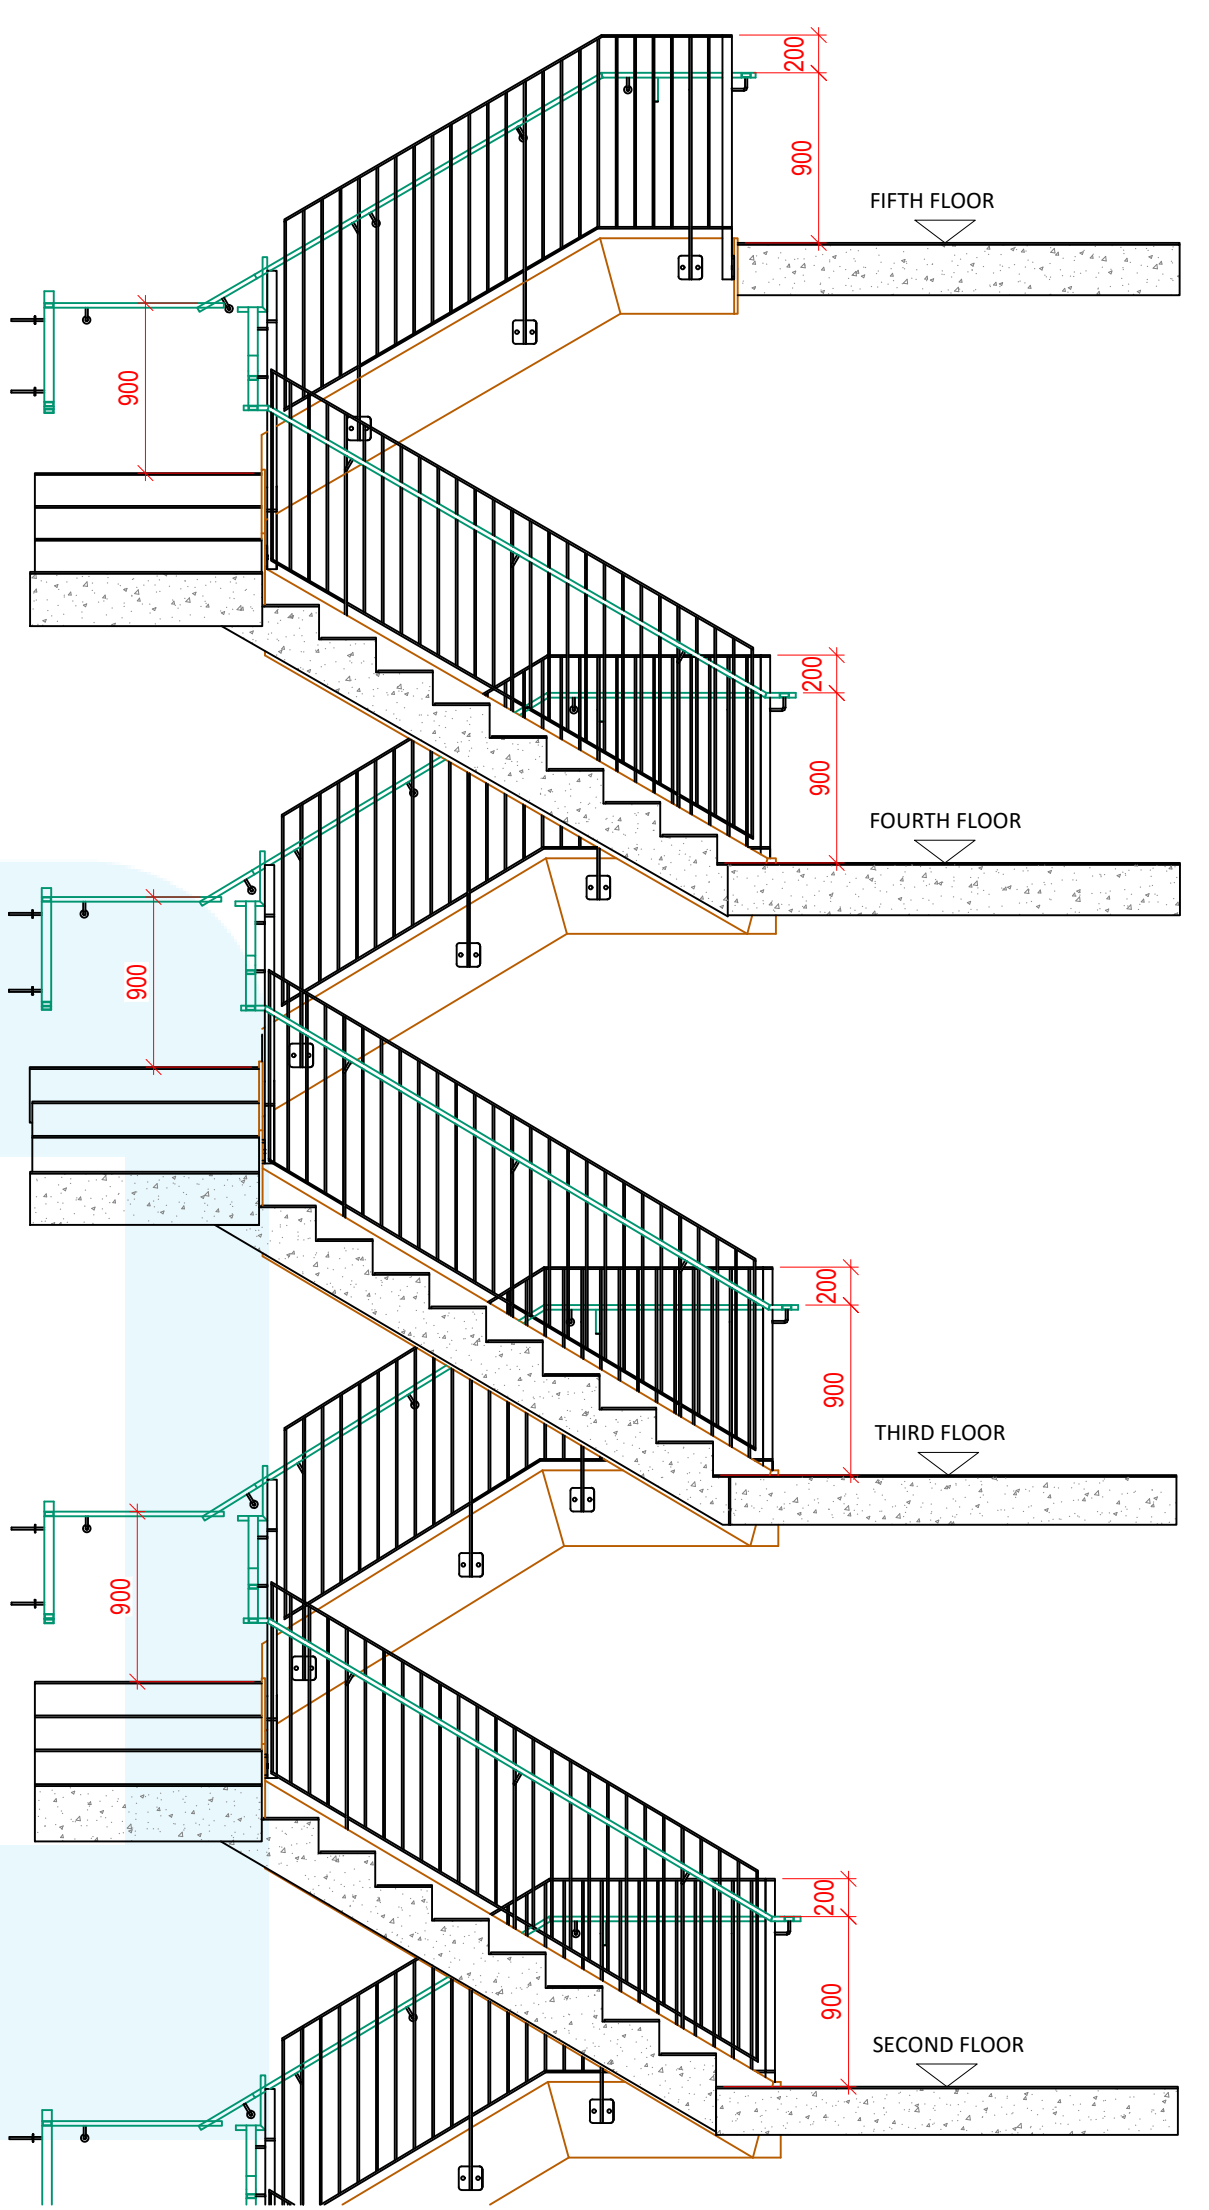




SECTION 2.2
Scale: 1:40





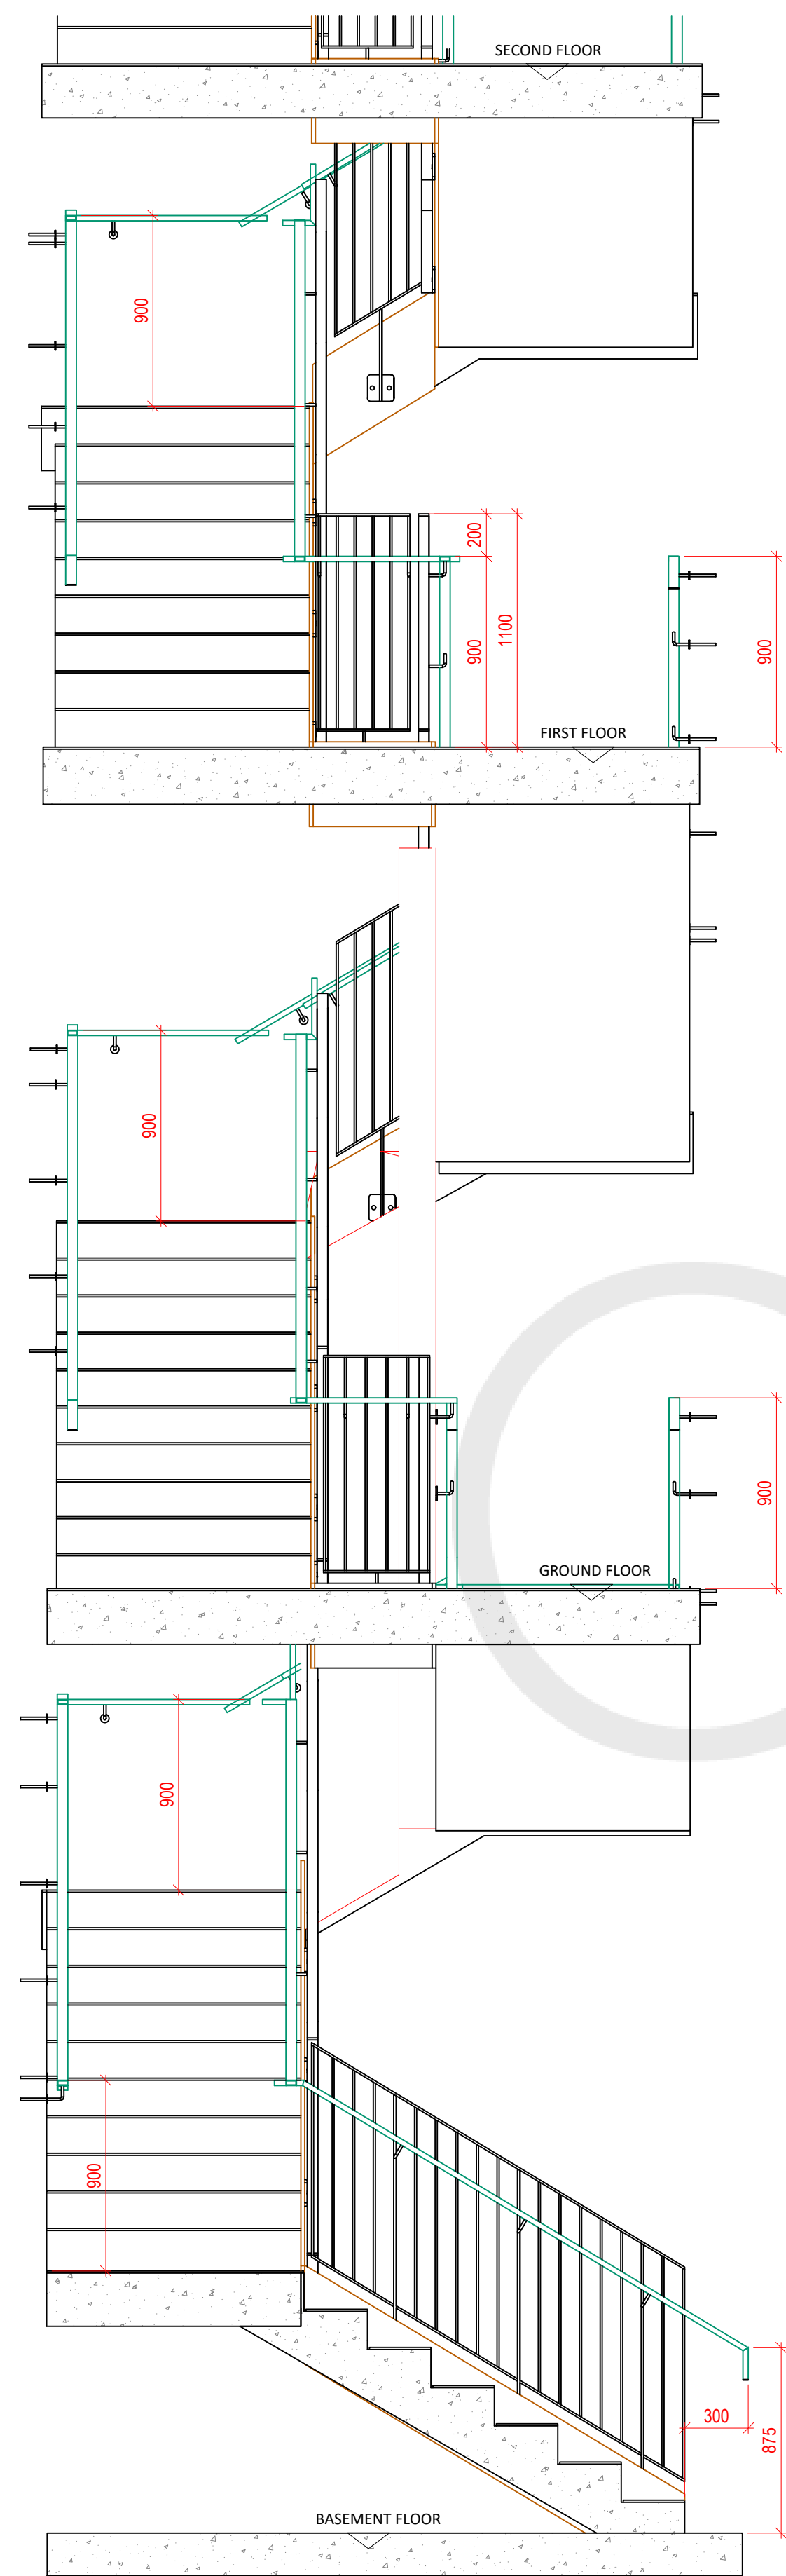



SECTION 3.1
Scale: 1:25

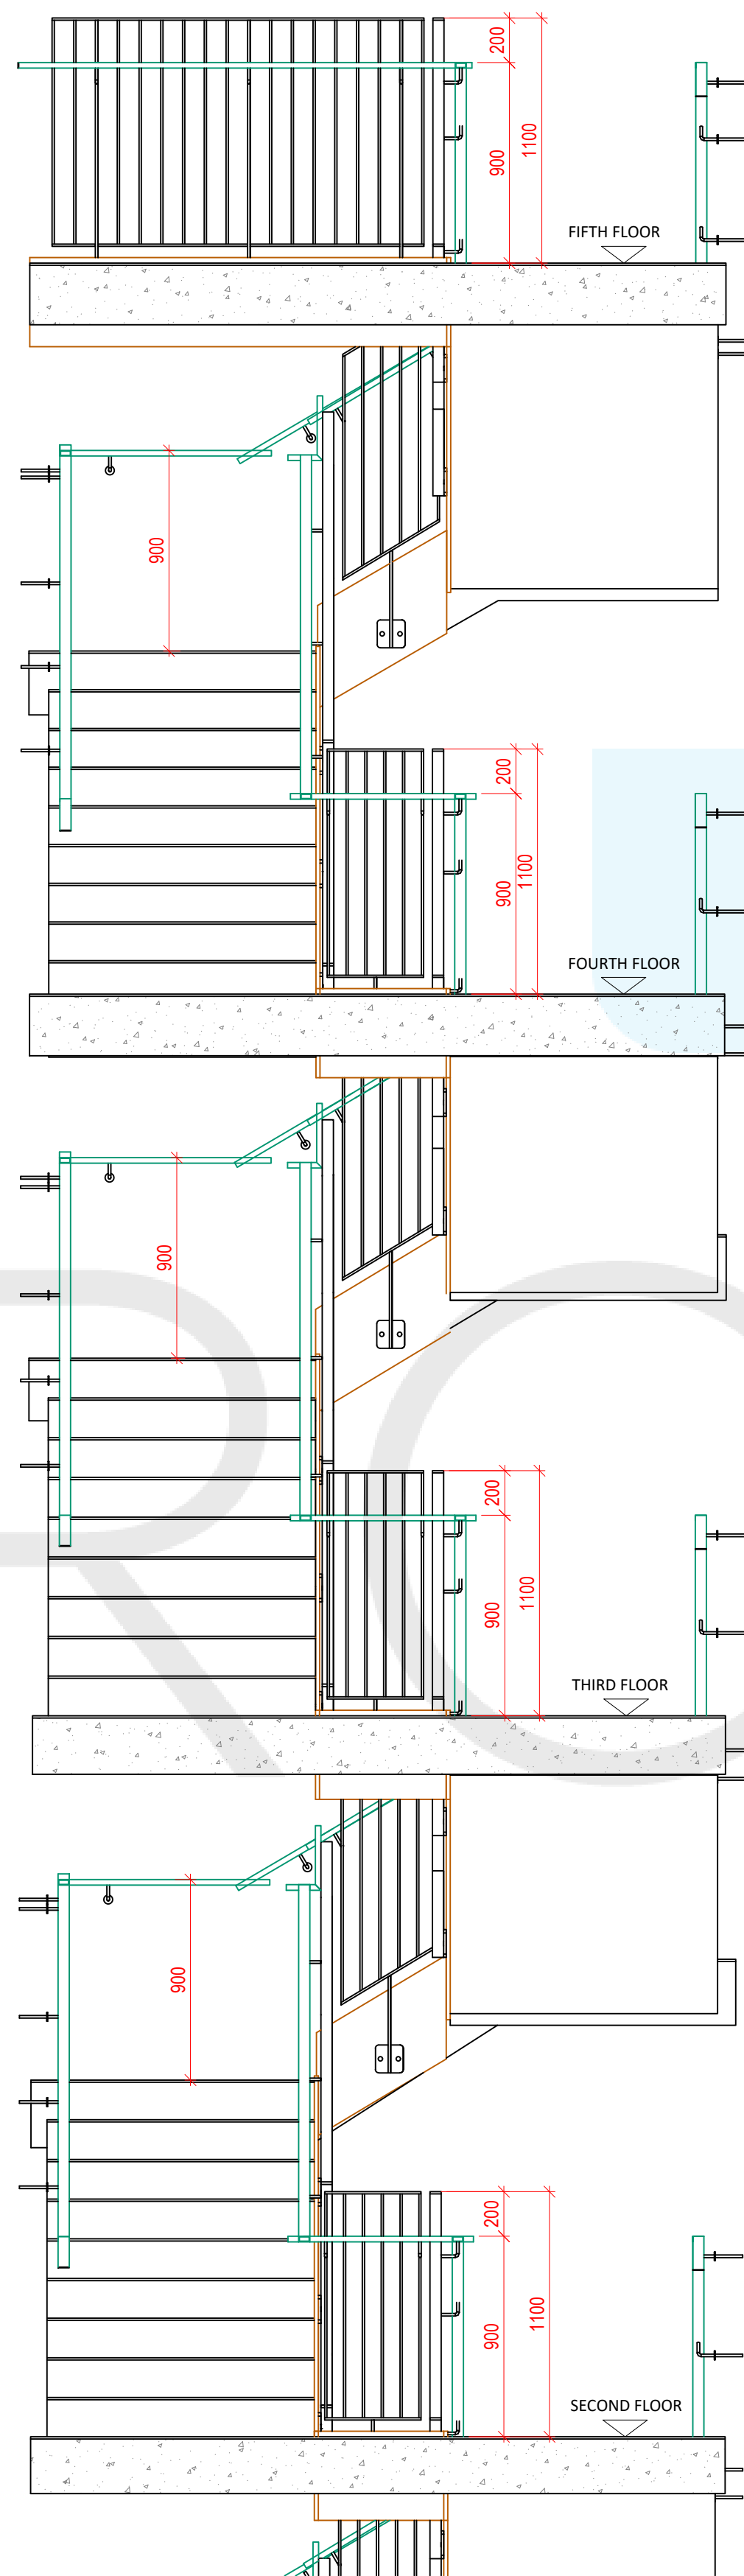


SECTION 3.2
Scale: 1:25

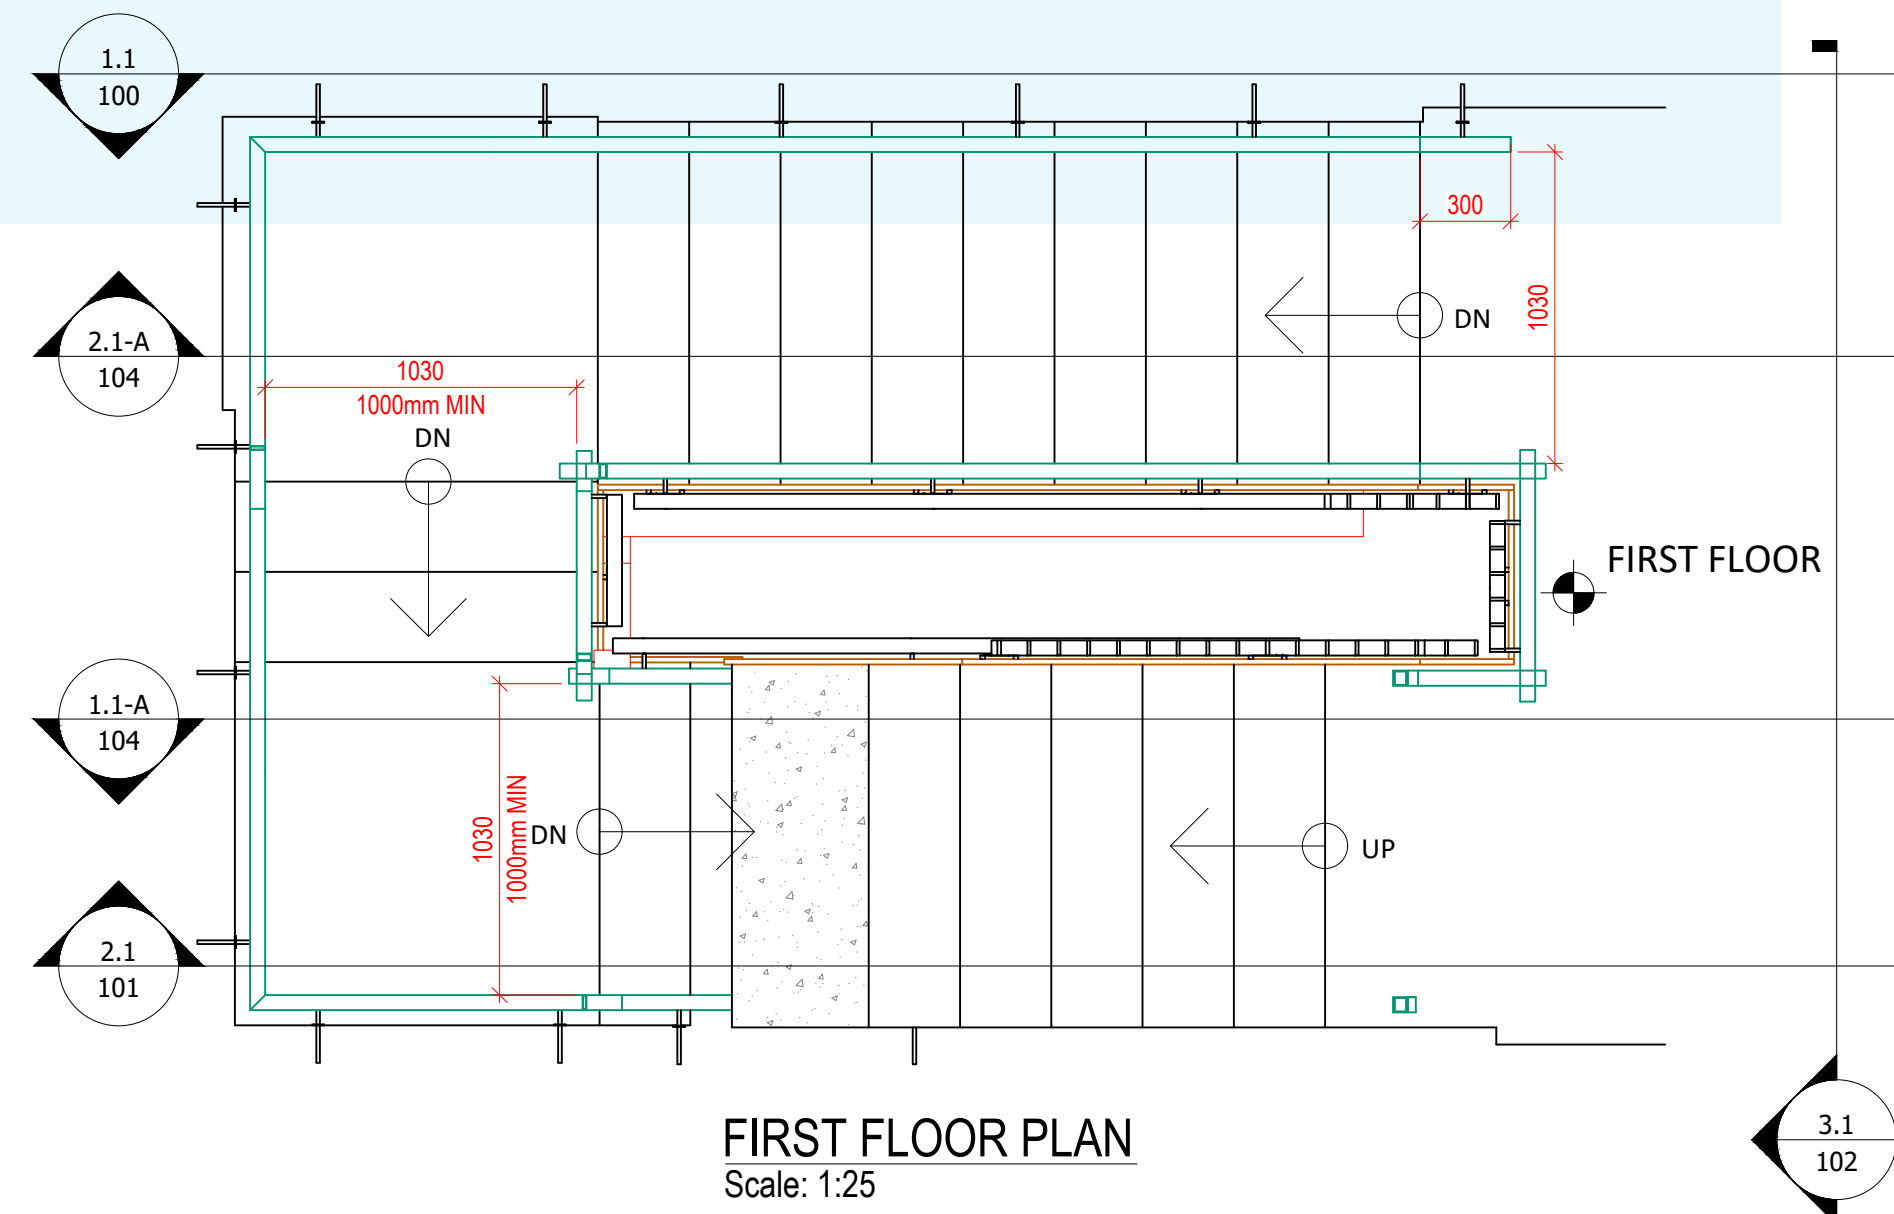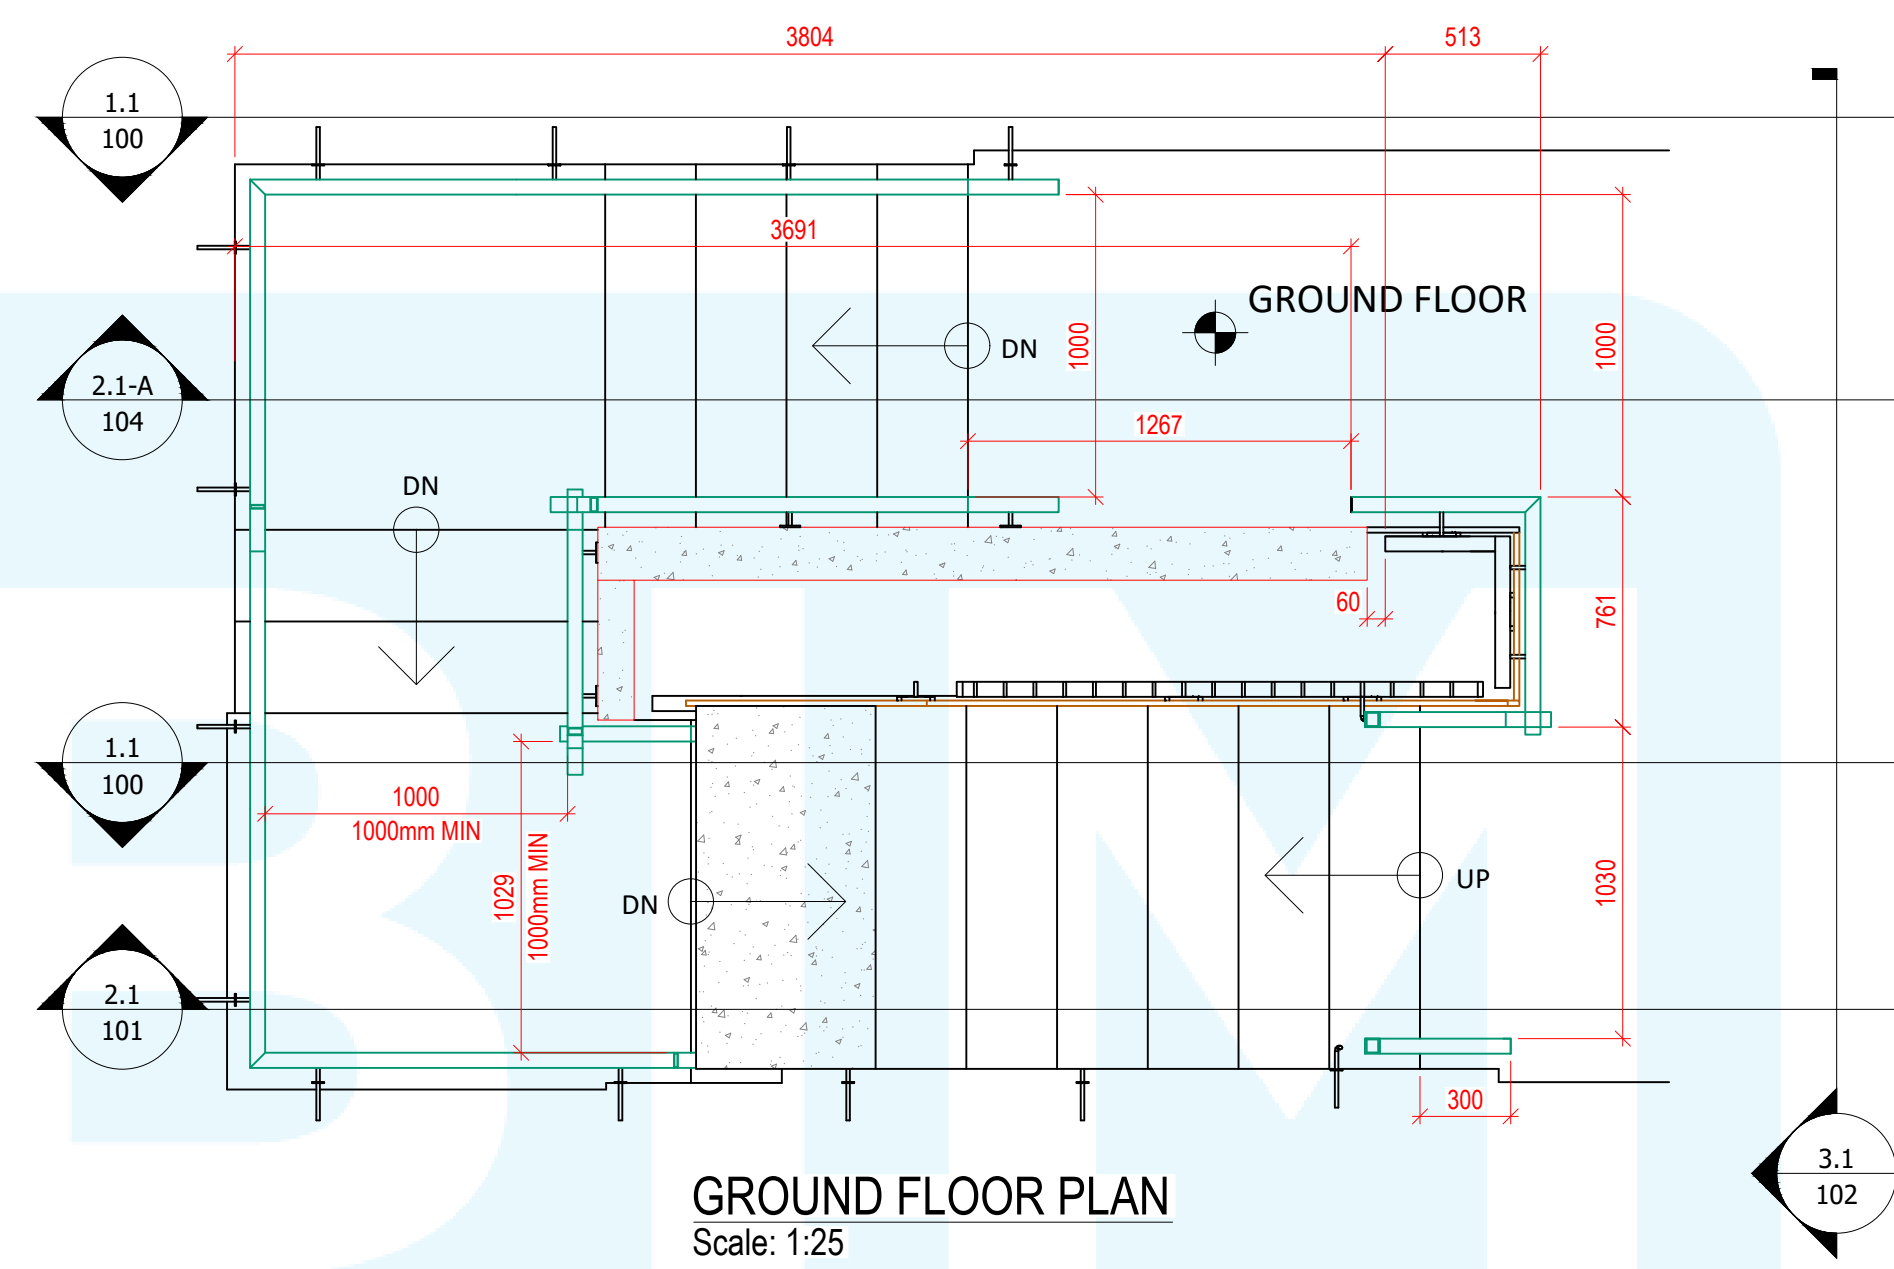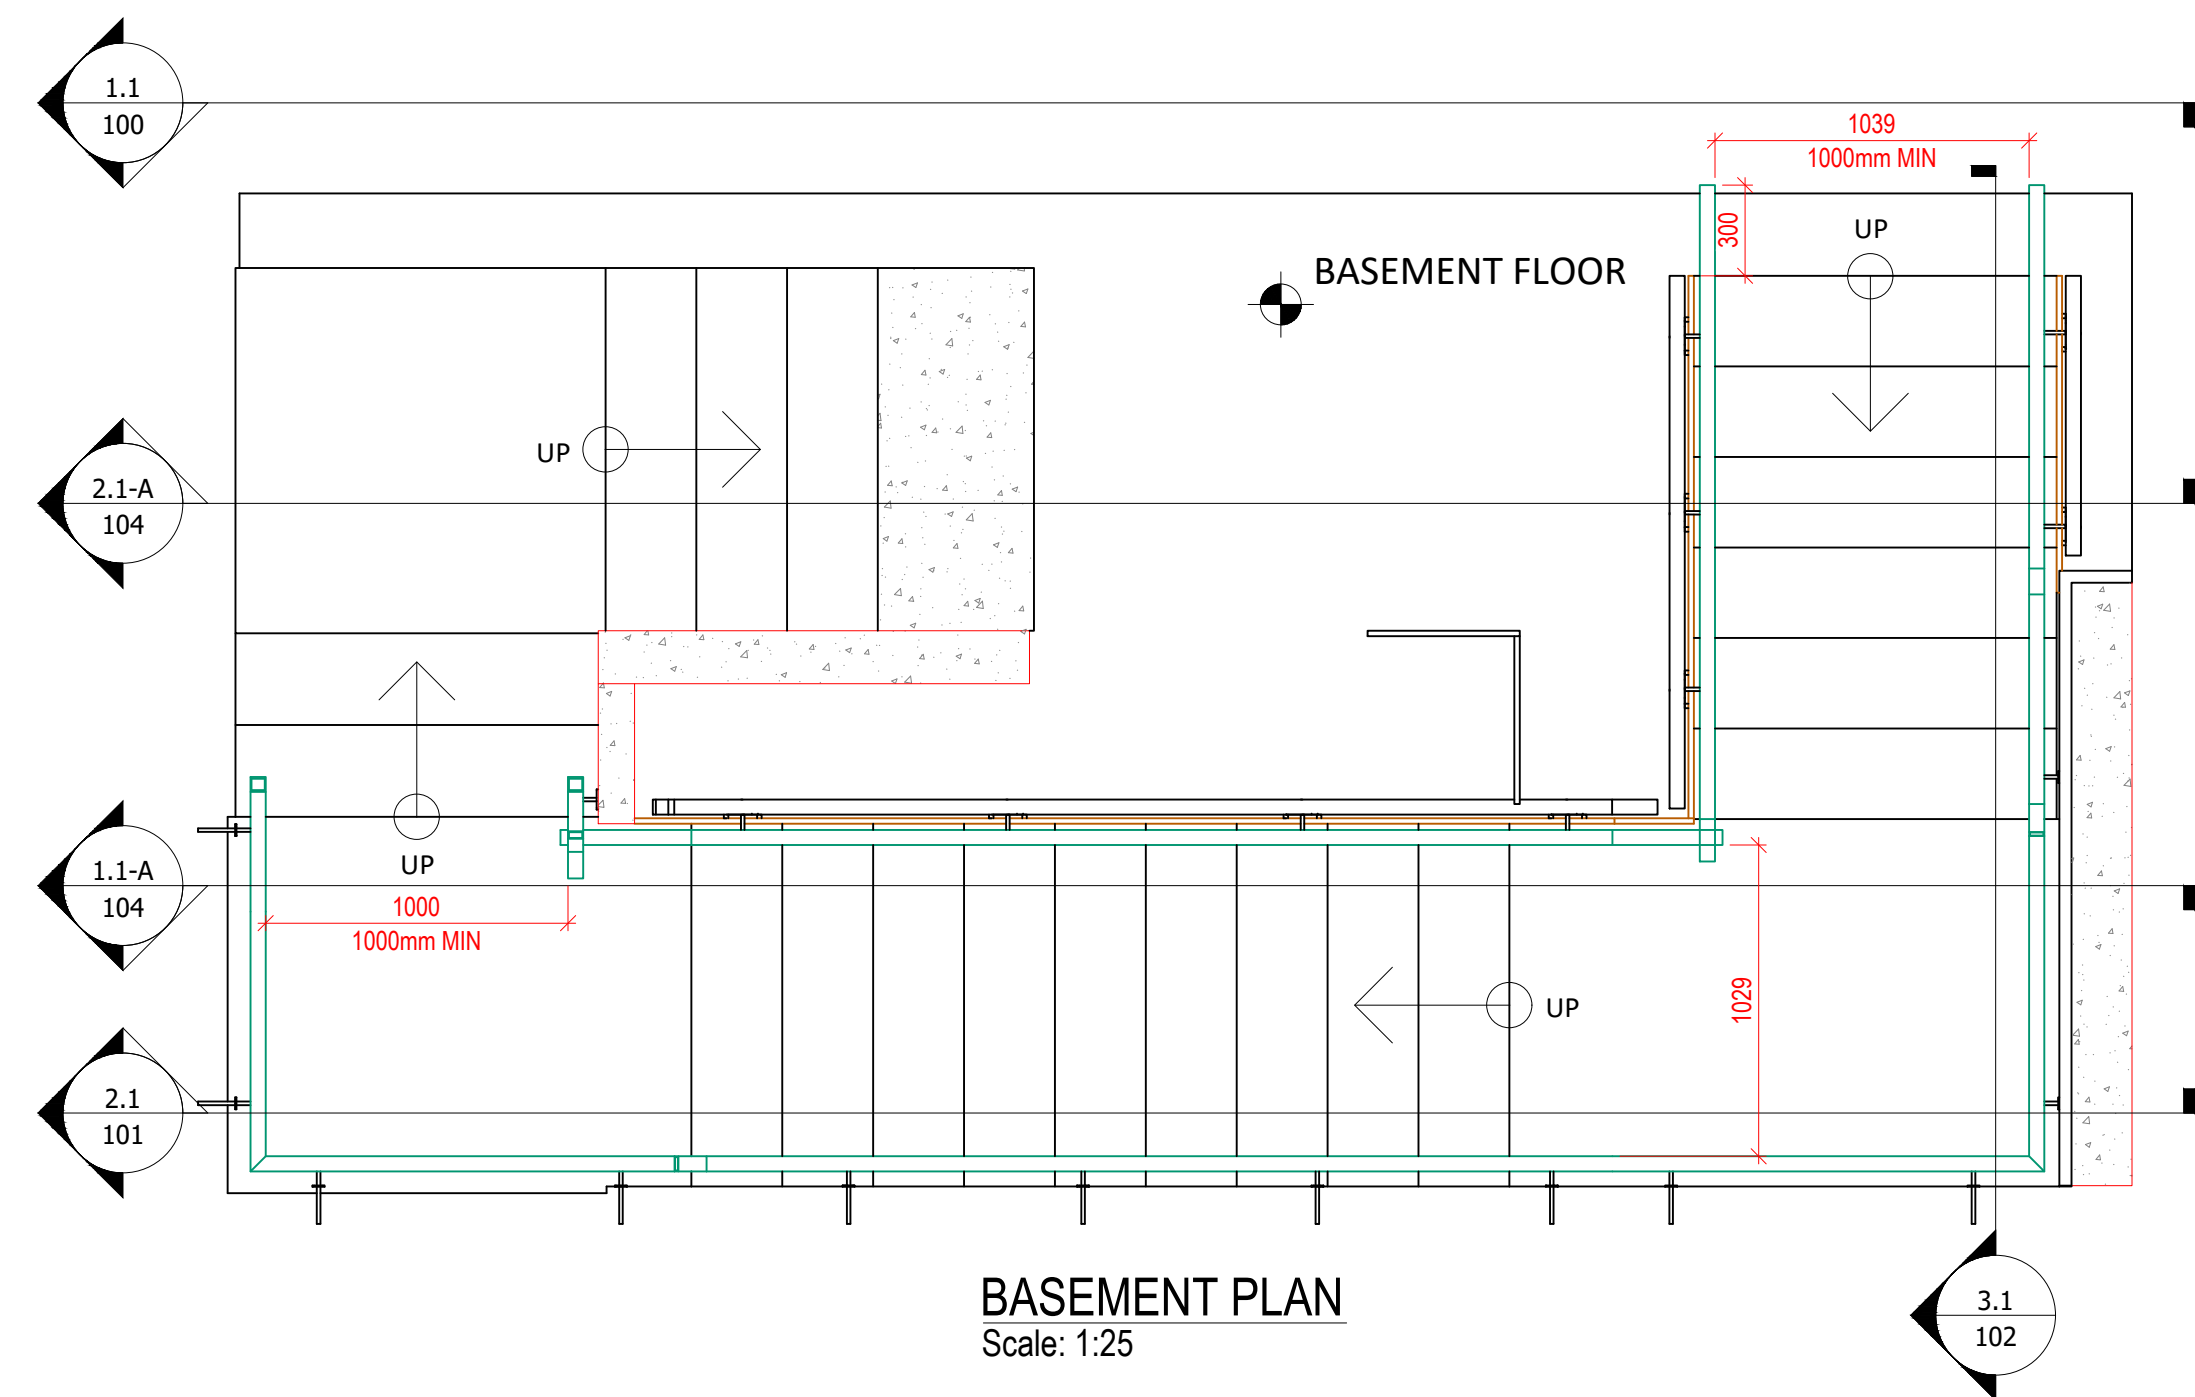

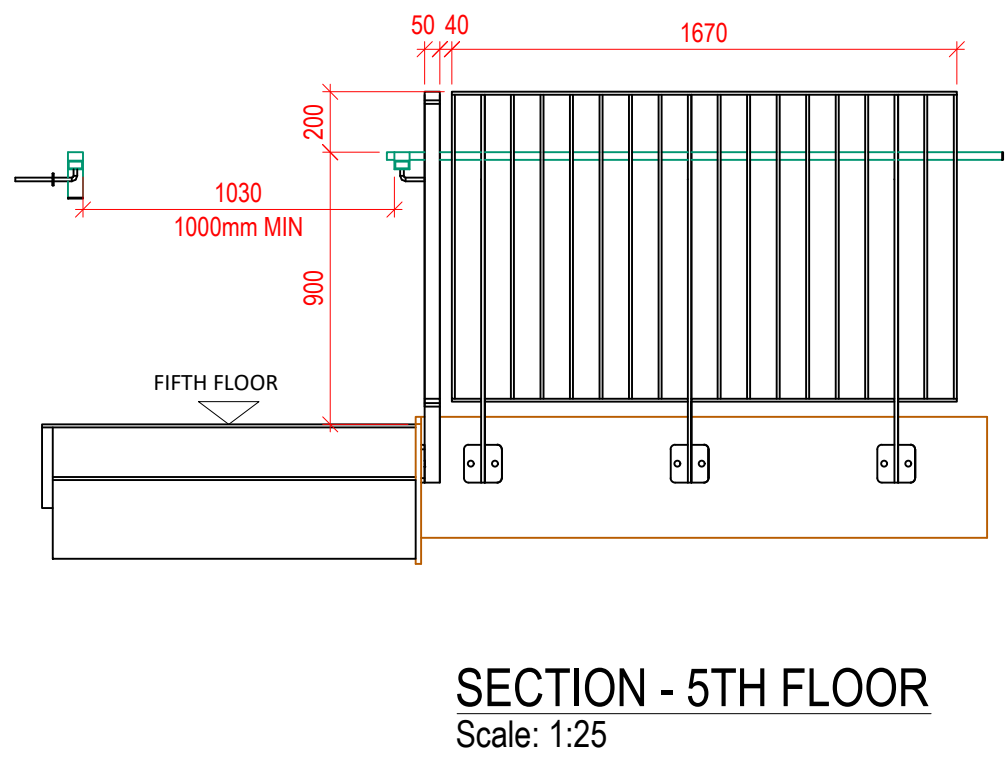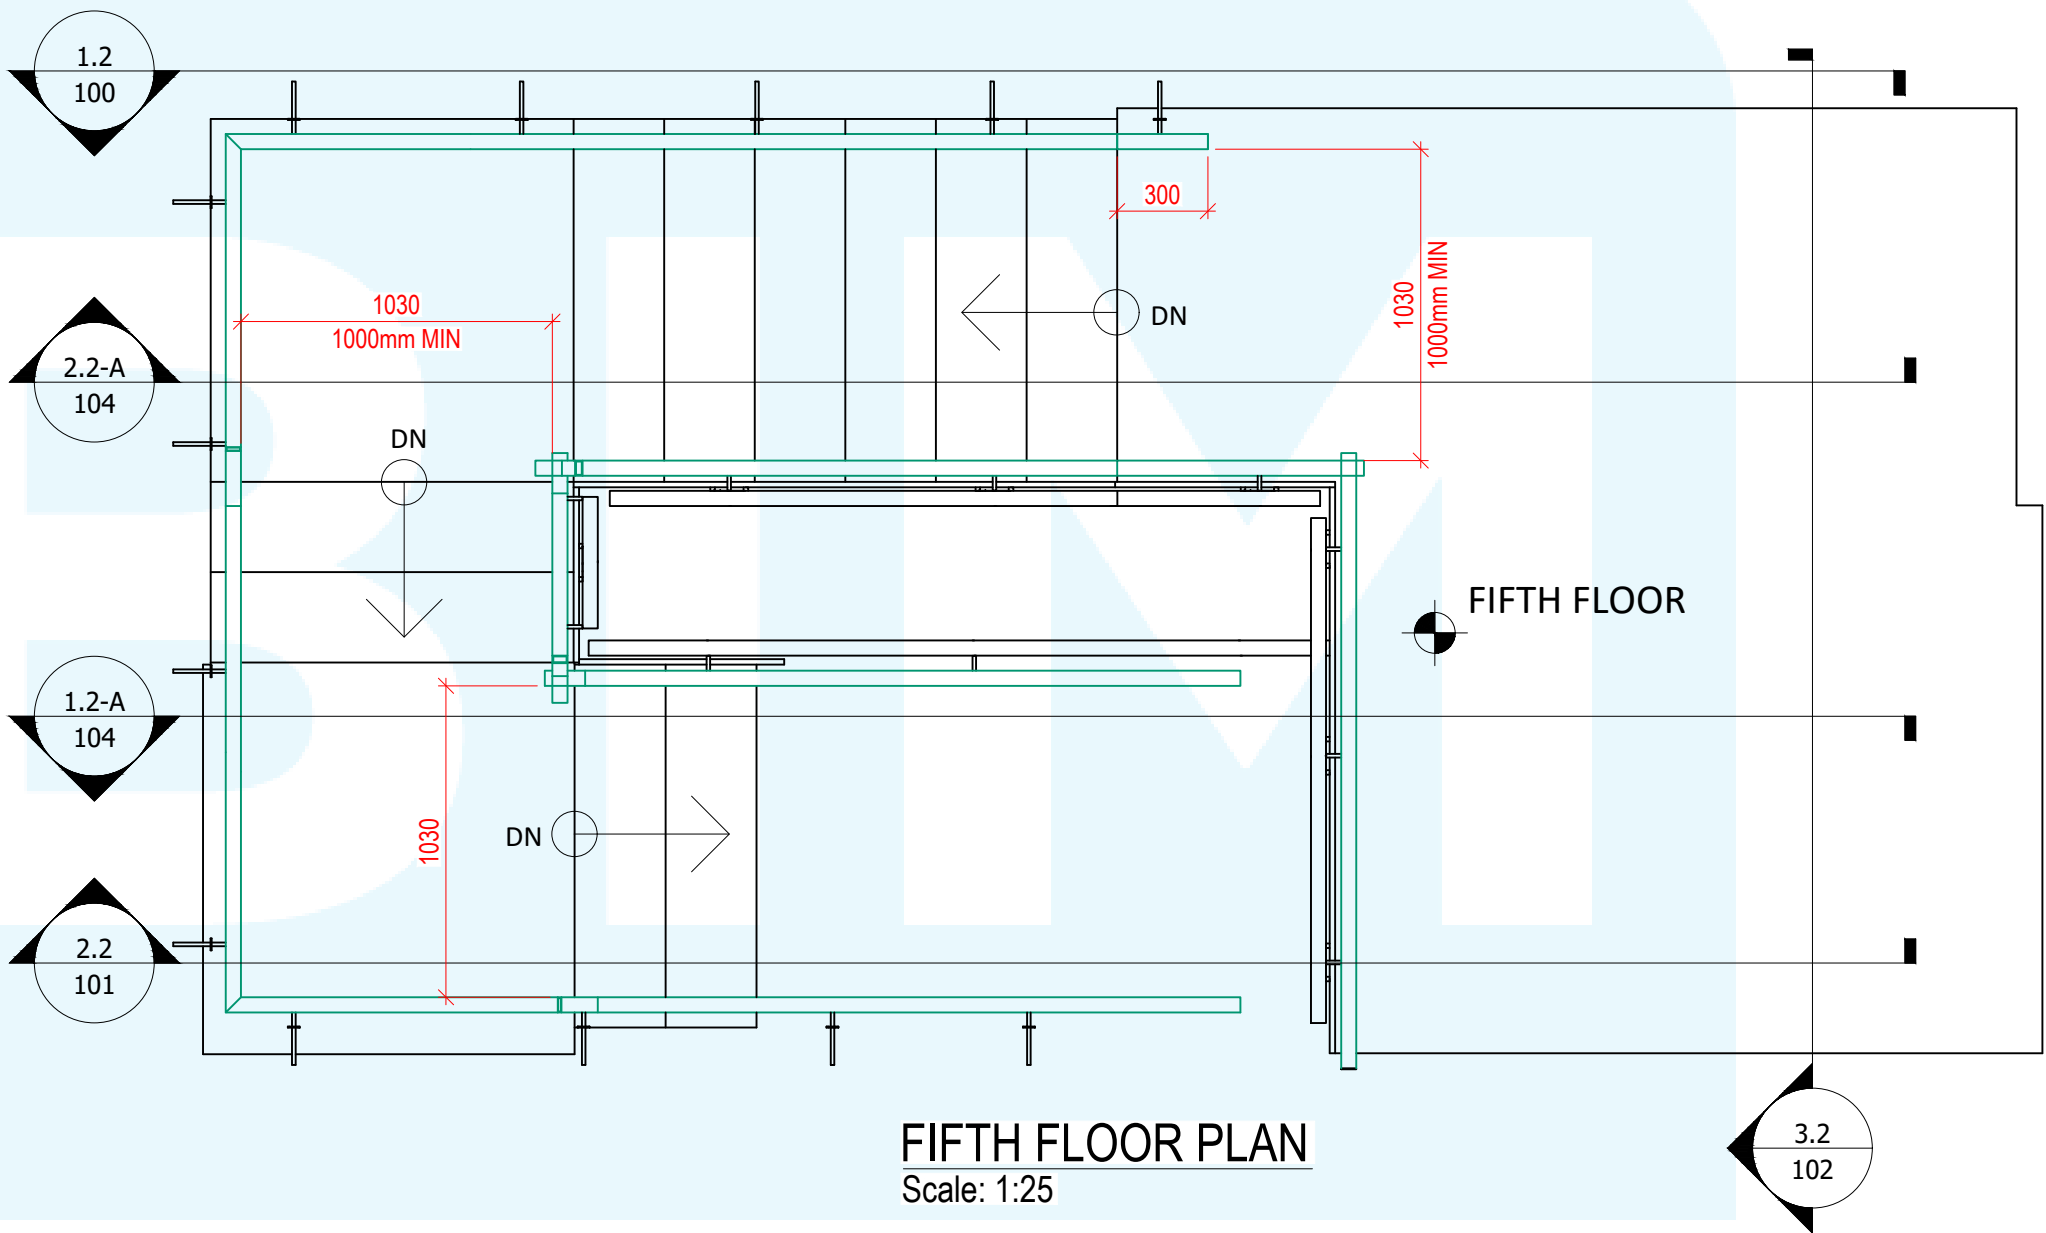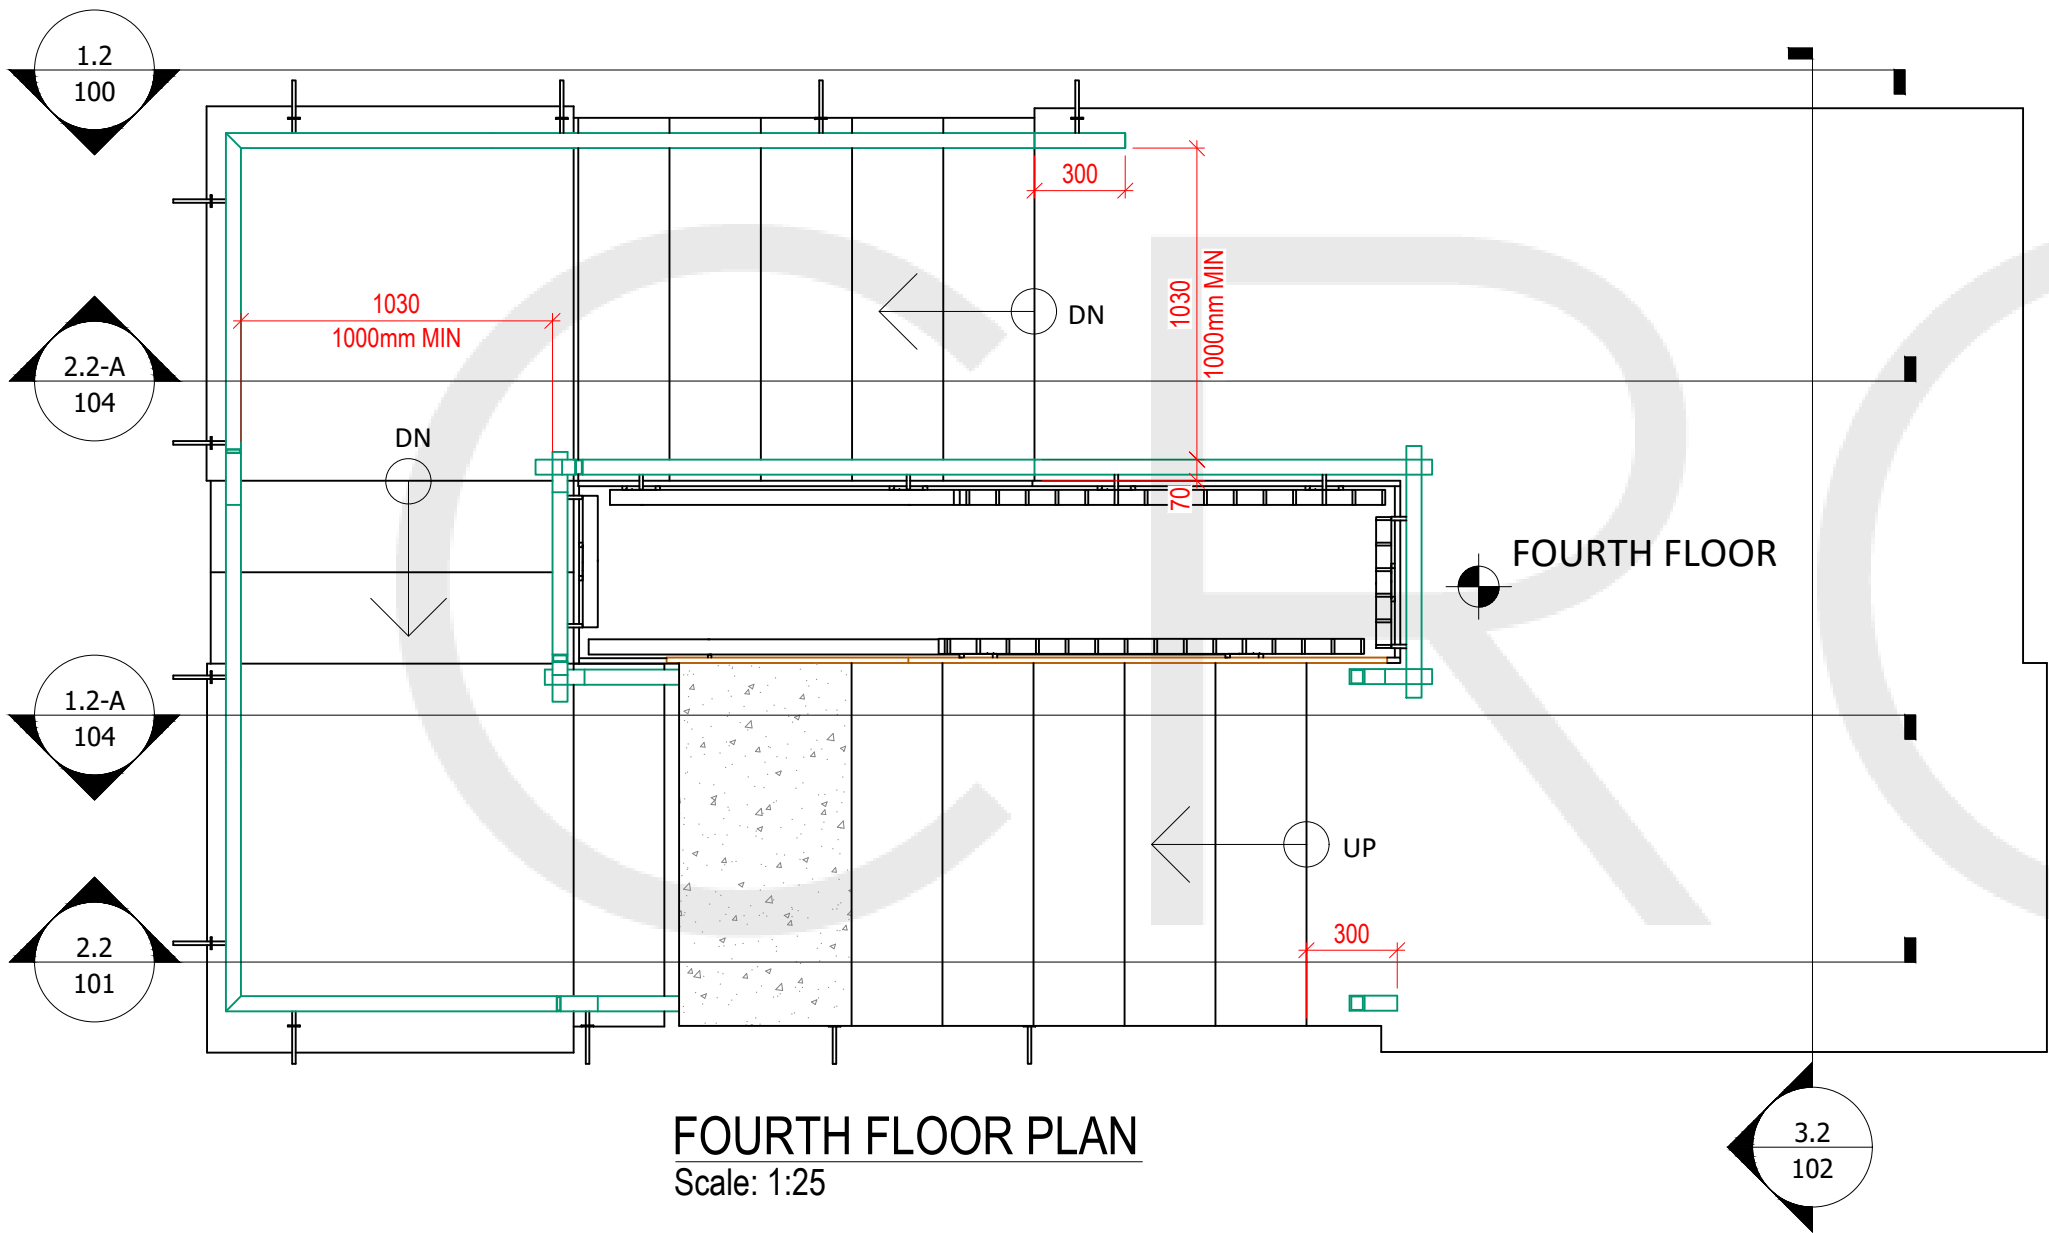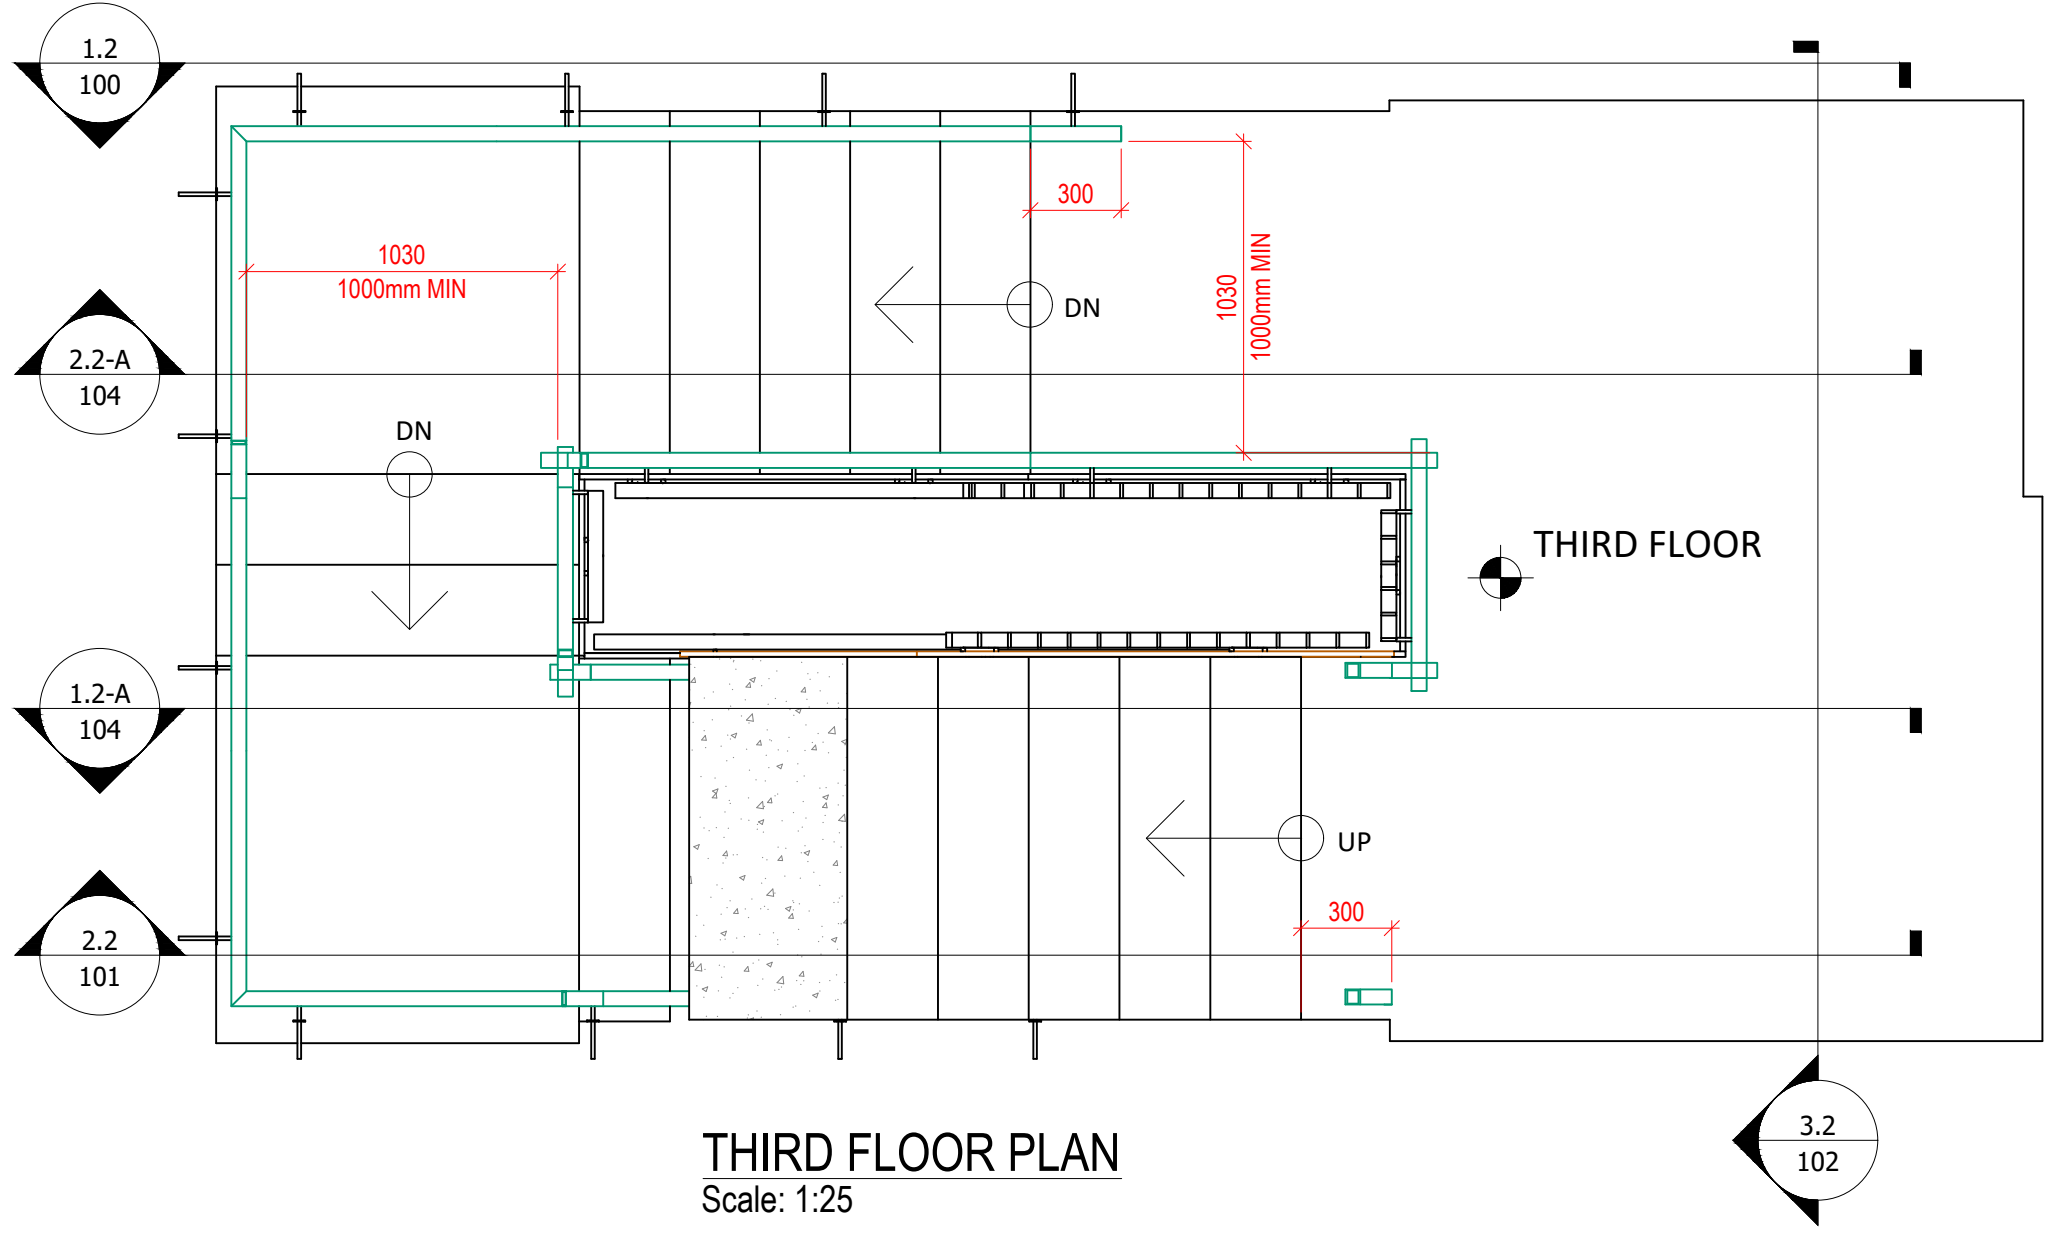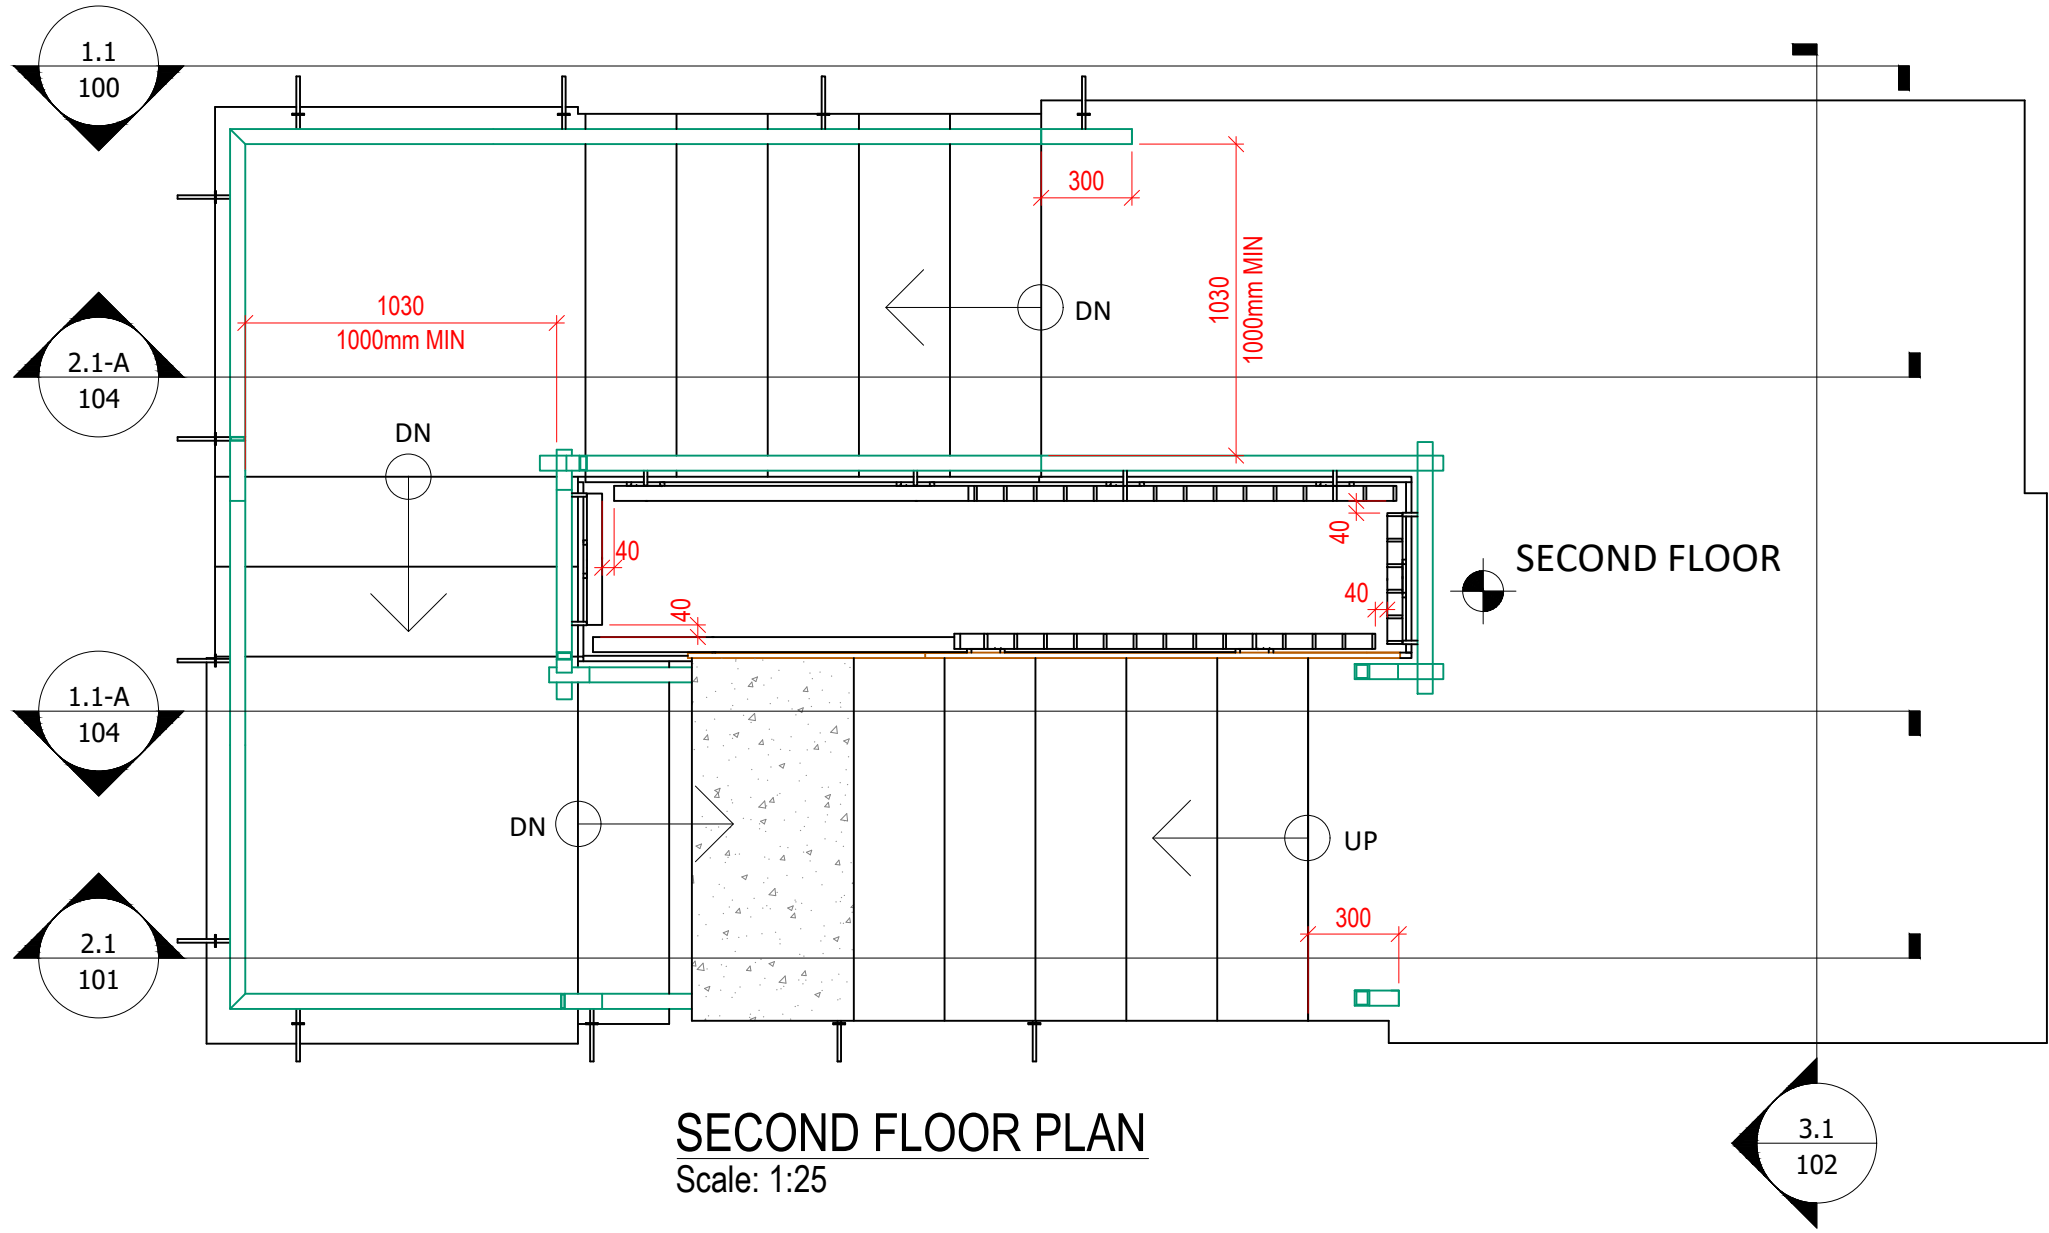


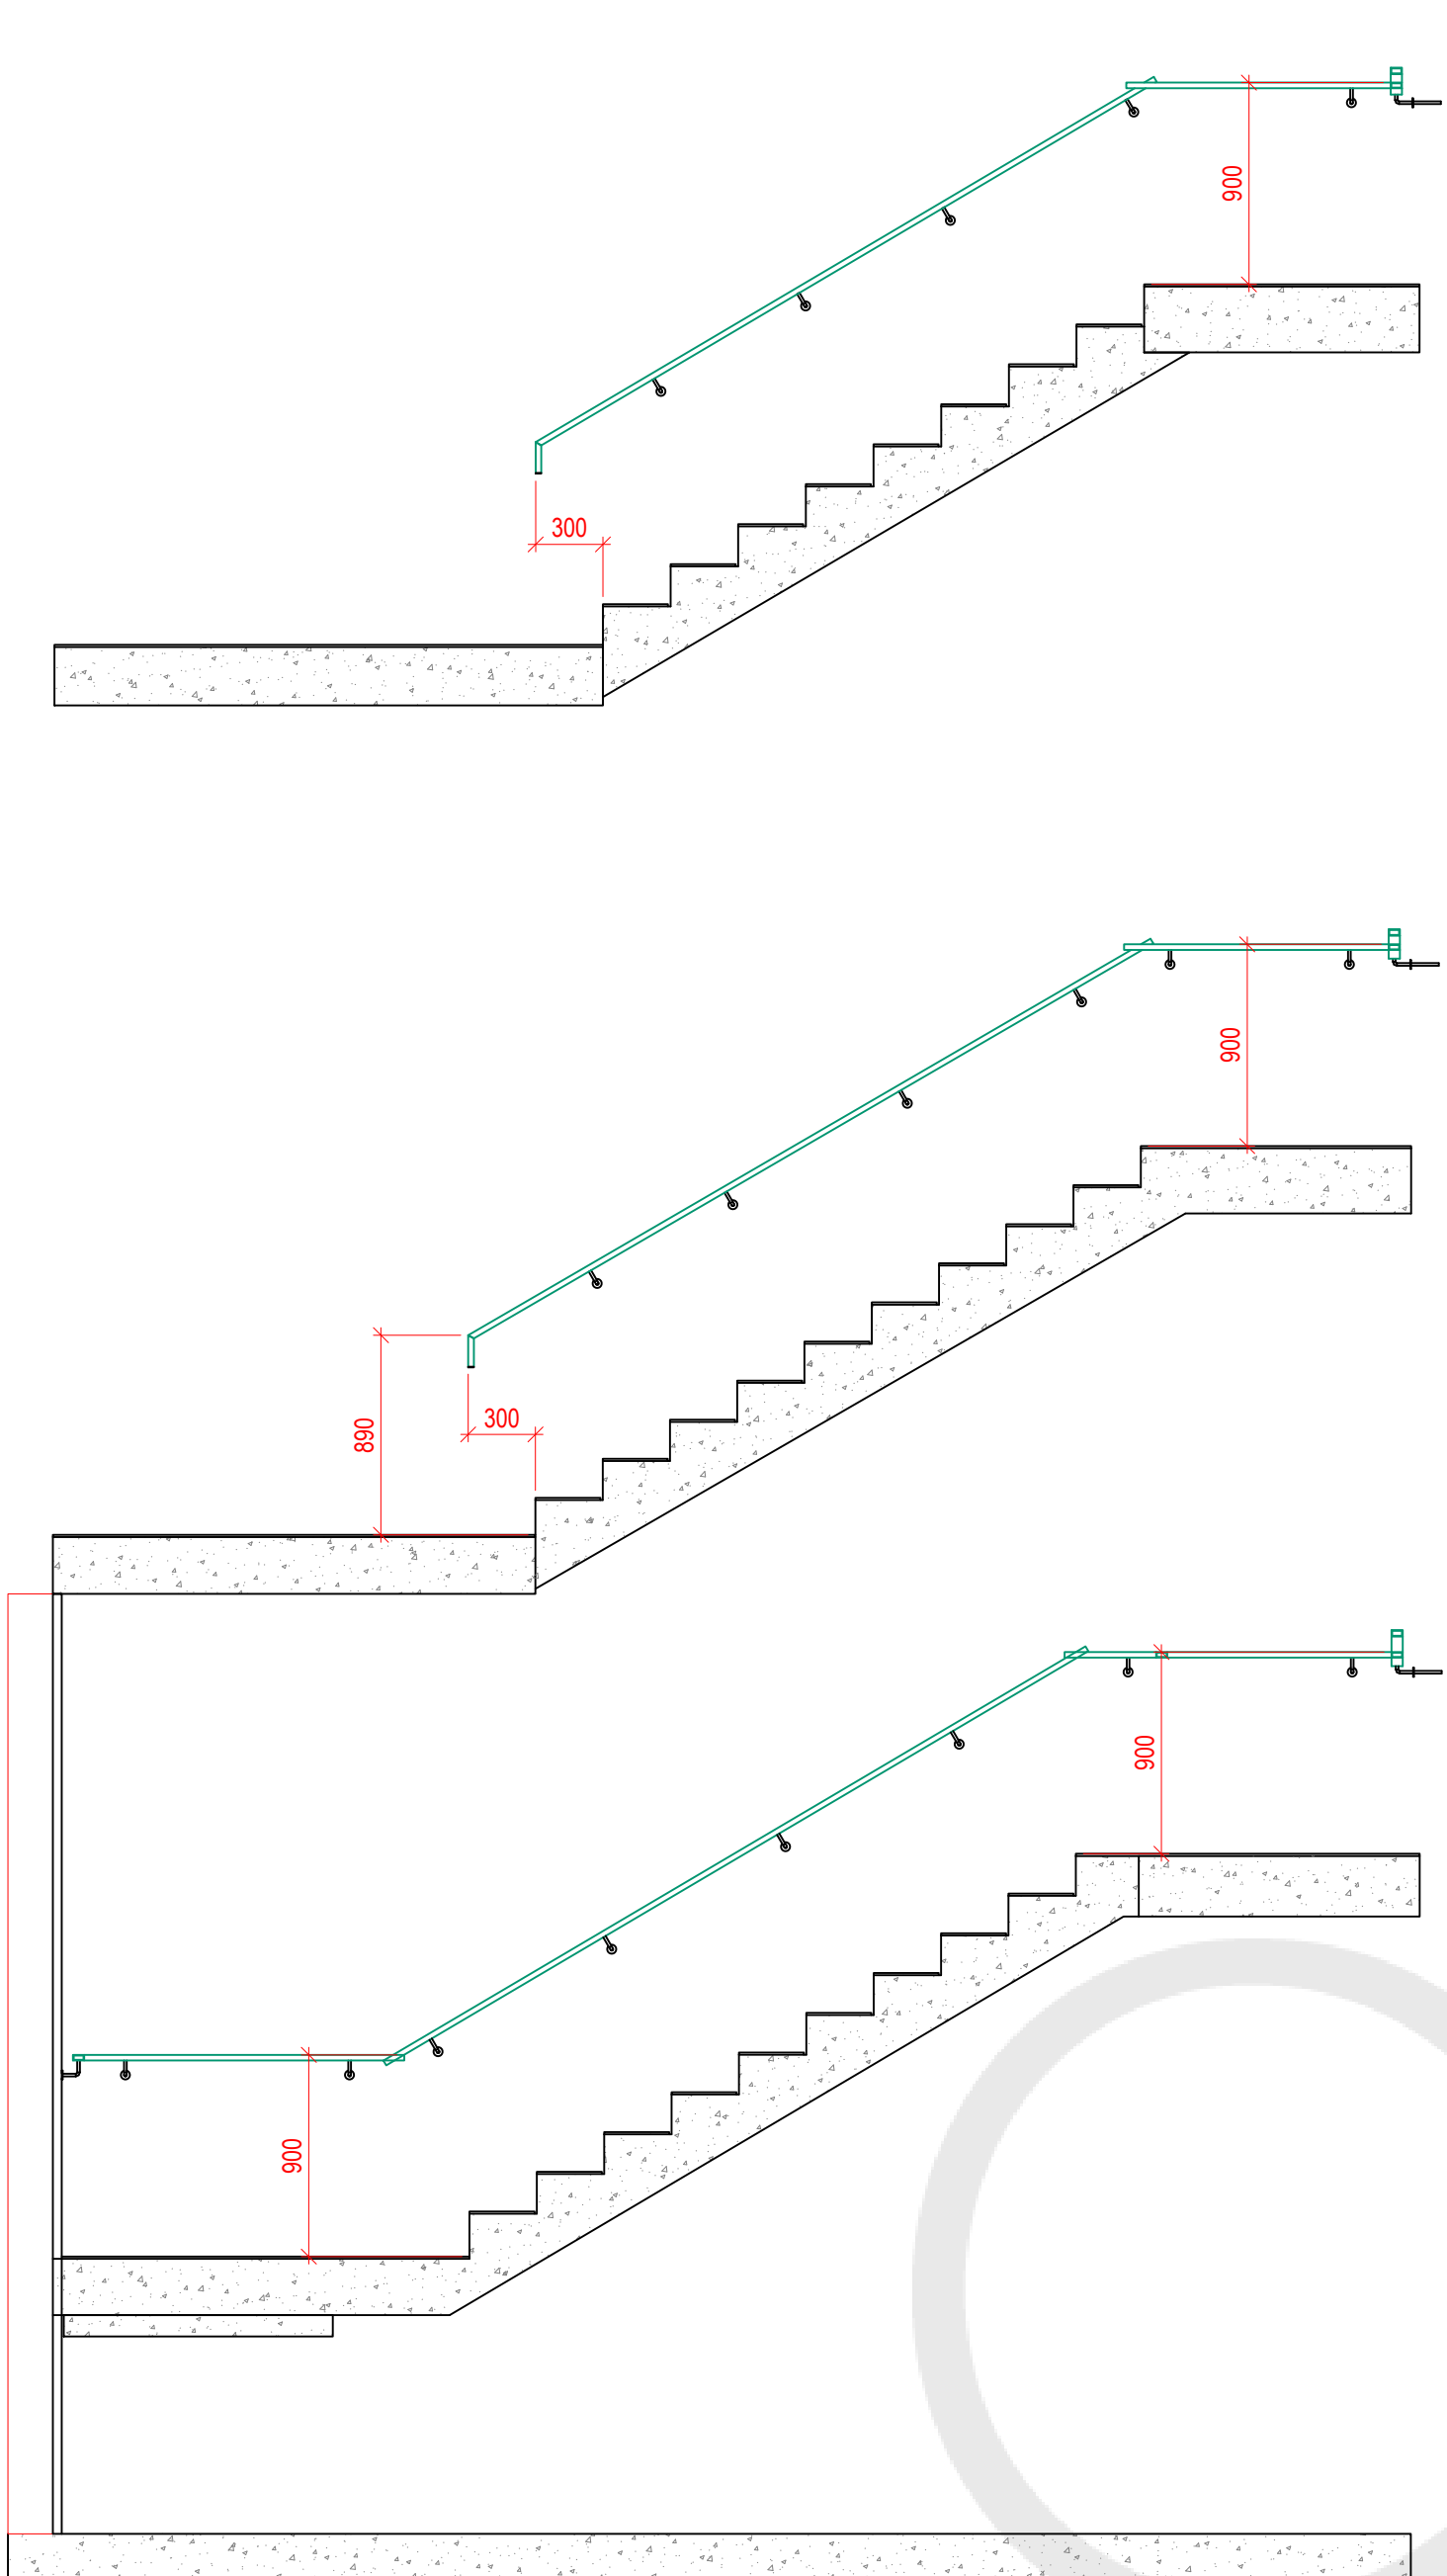


SECTION 1.1-A
Scale: 1:33 1/3

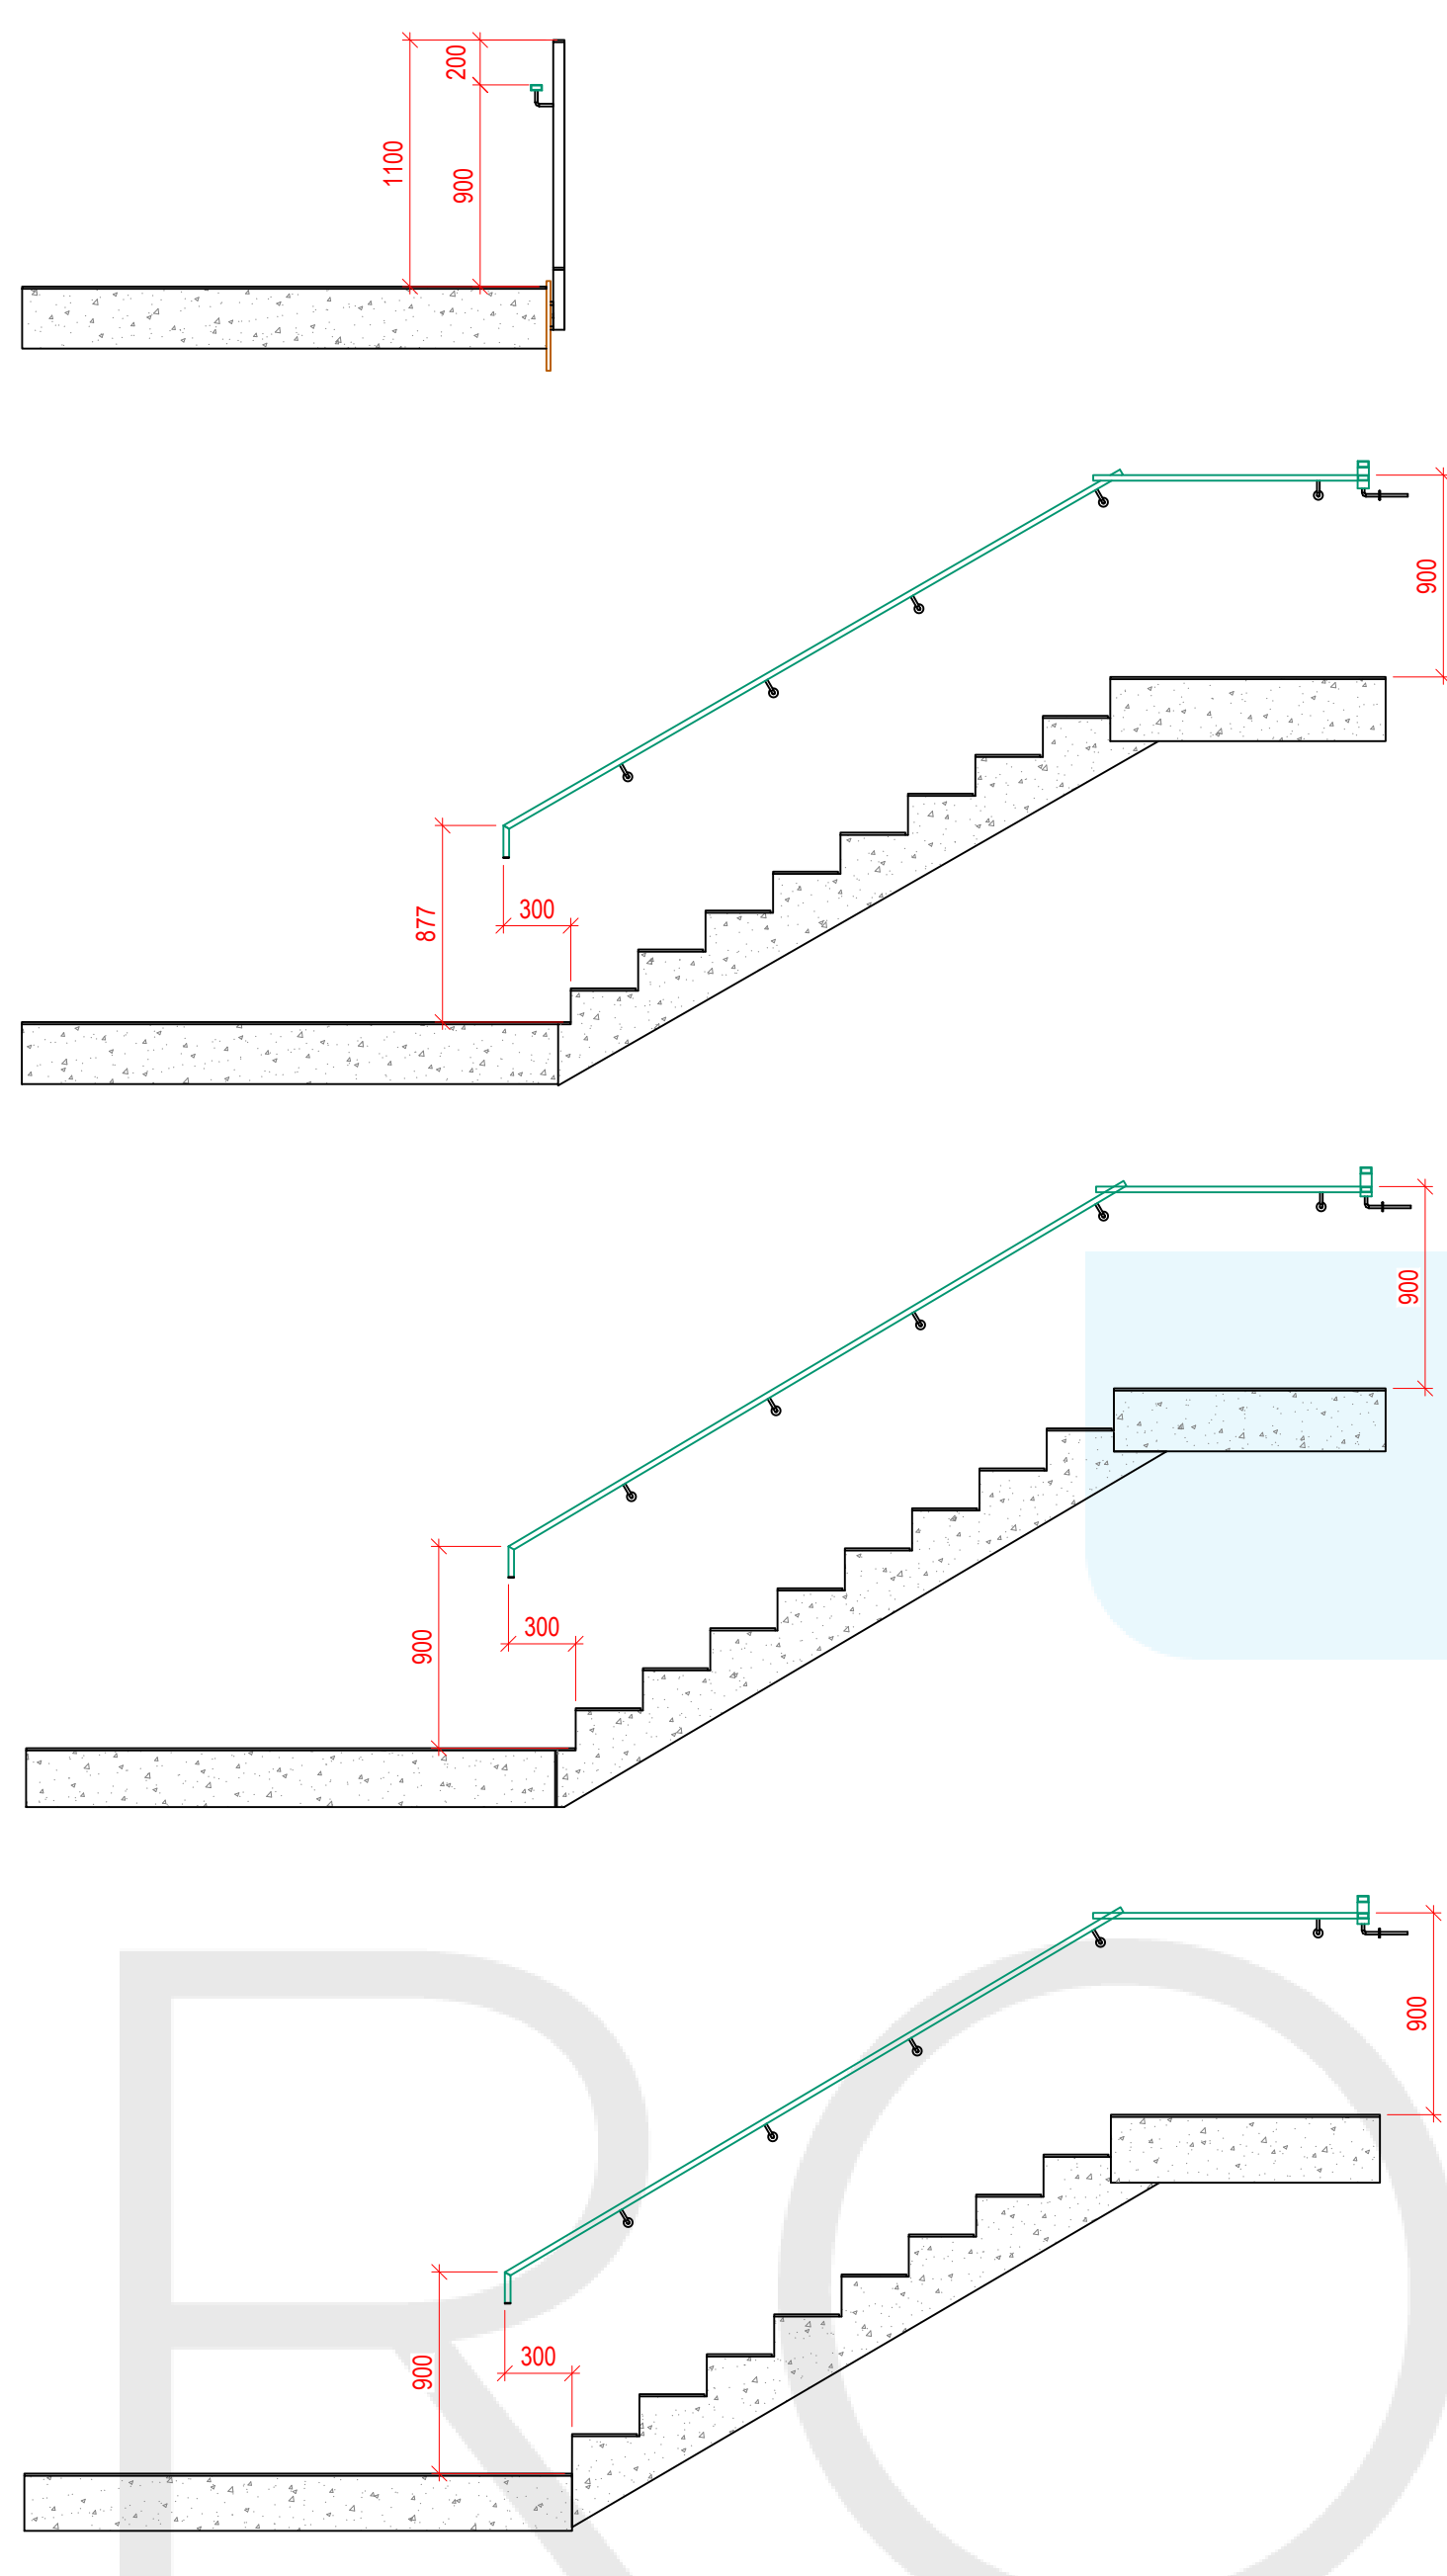


SECTION 1.2-A
Scale: 1:33 1/3

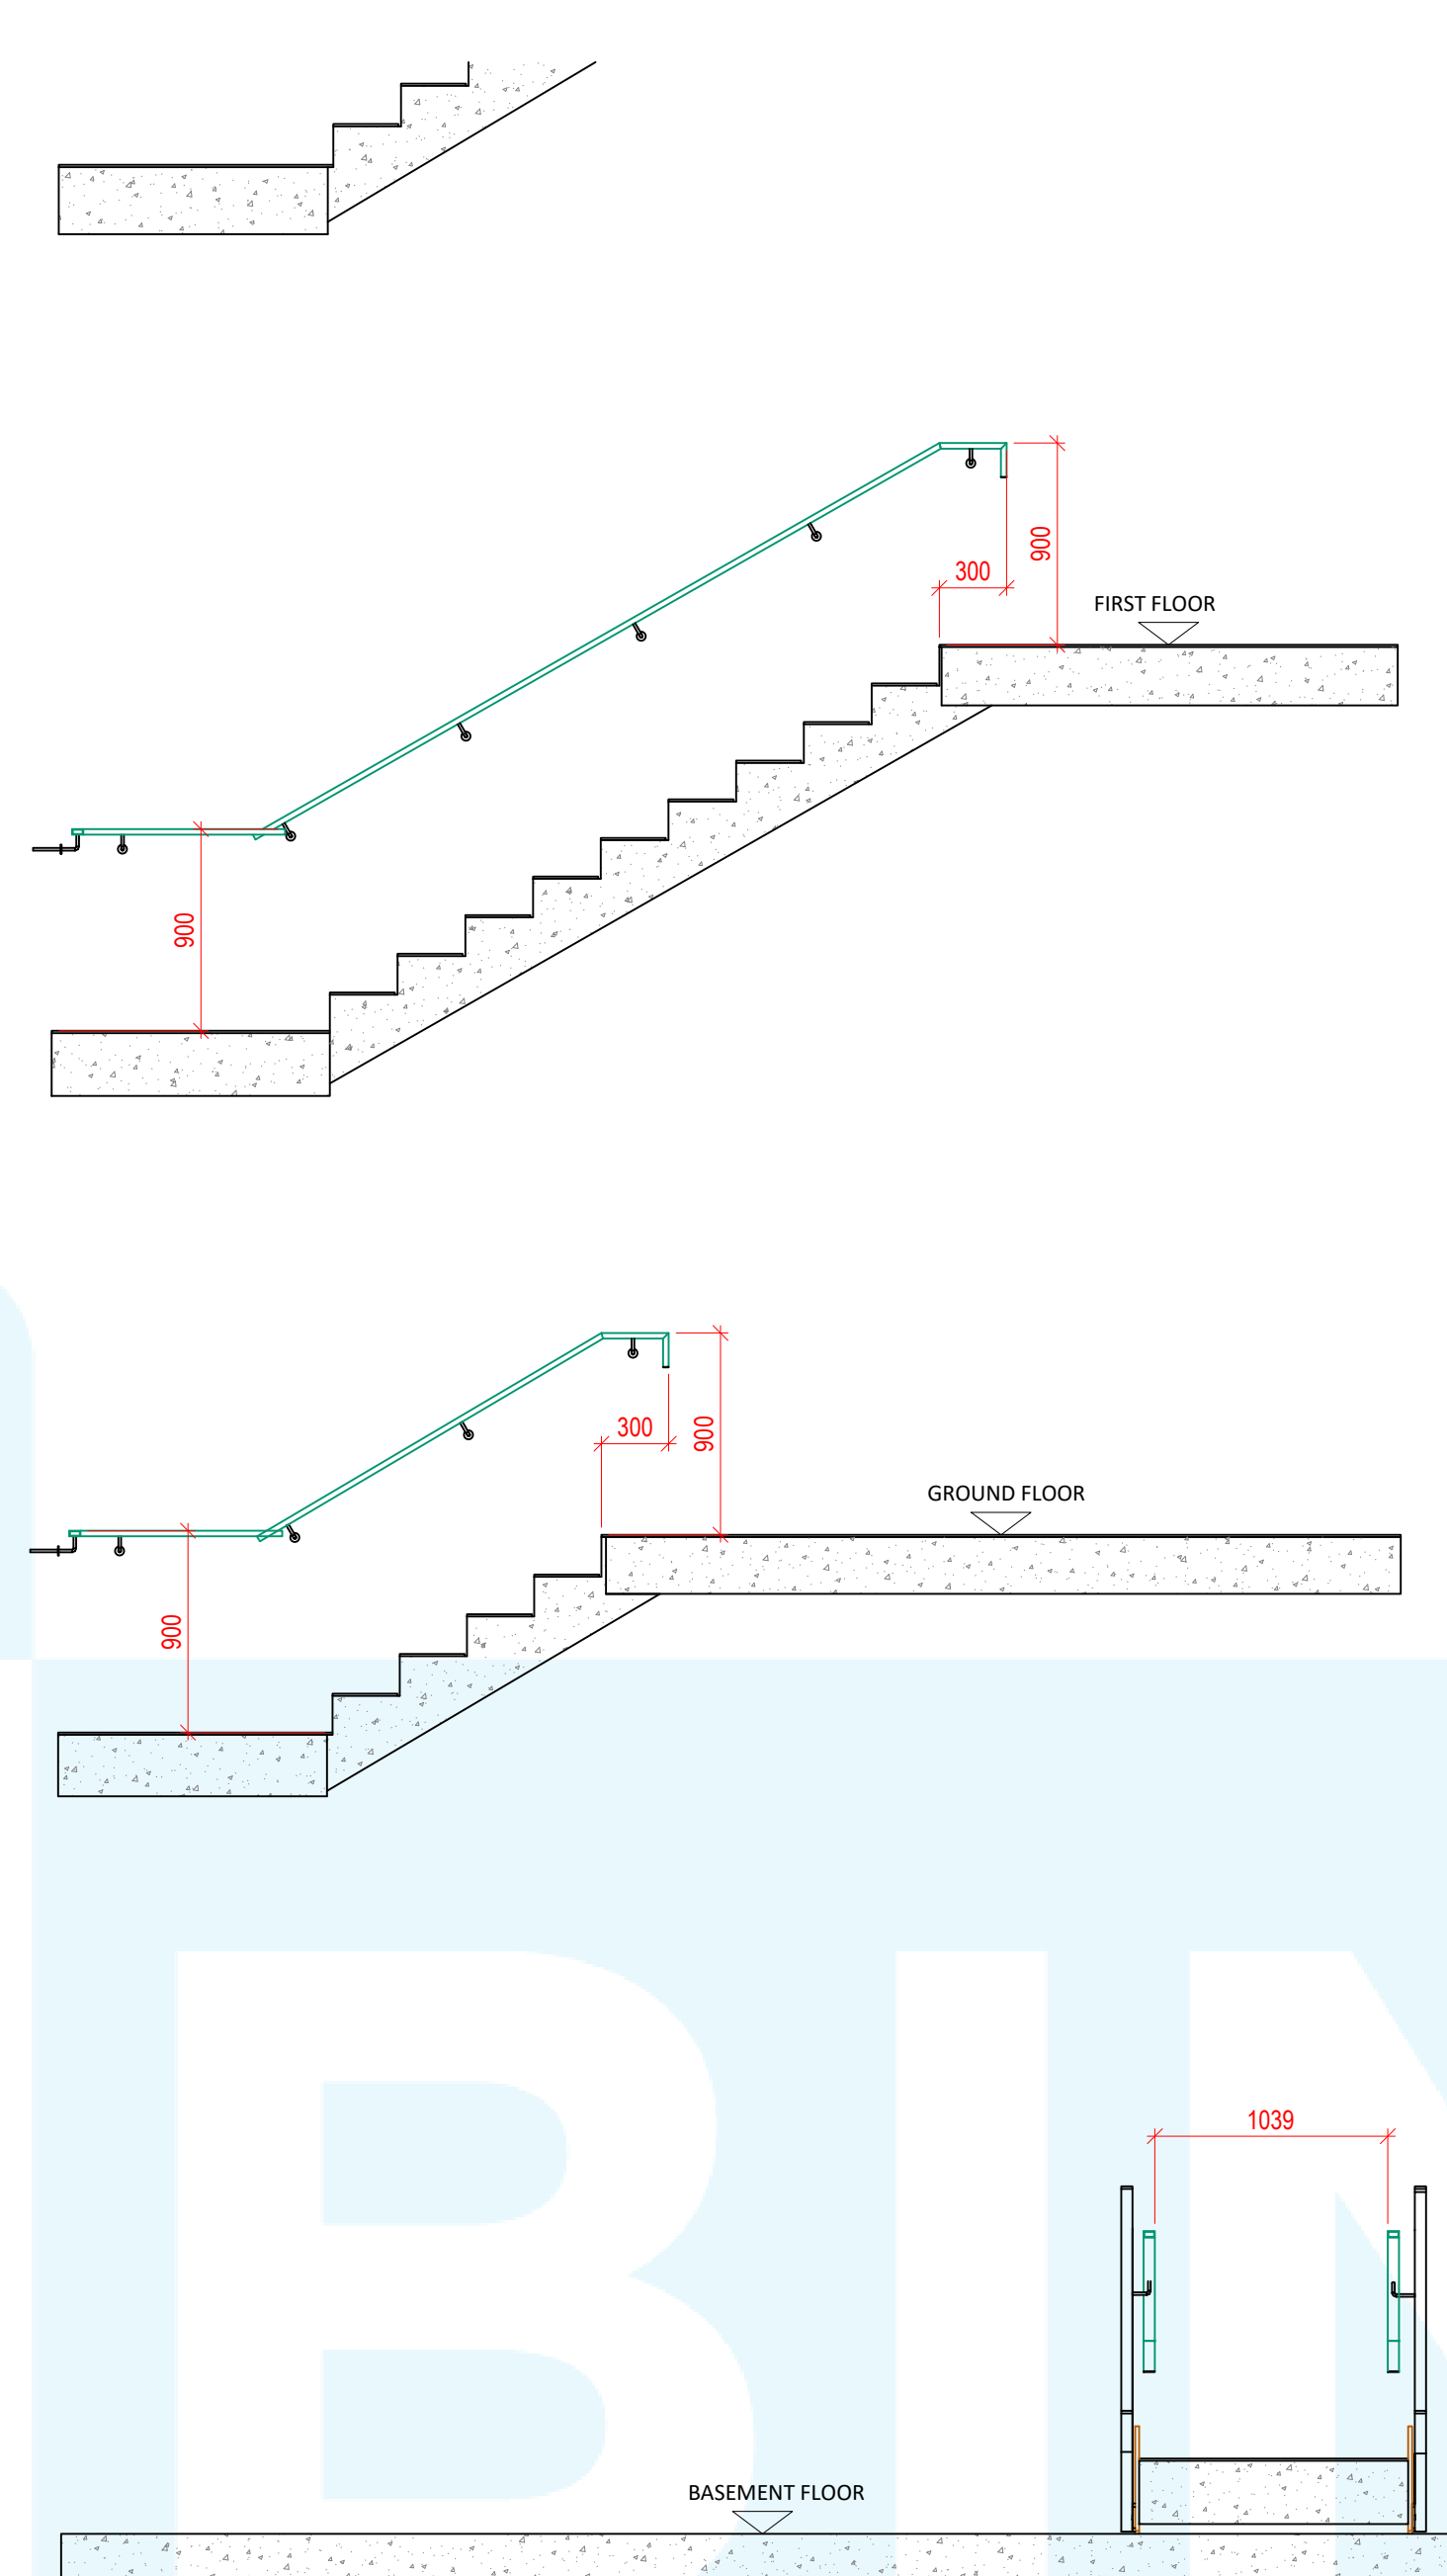


SECTION 2.1-A
Scale: 1:33 1/3

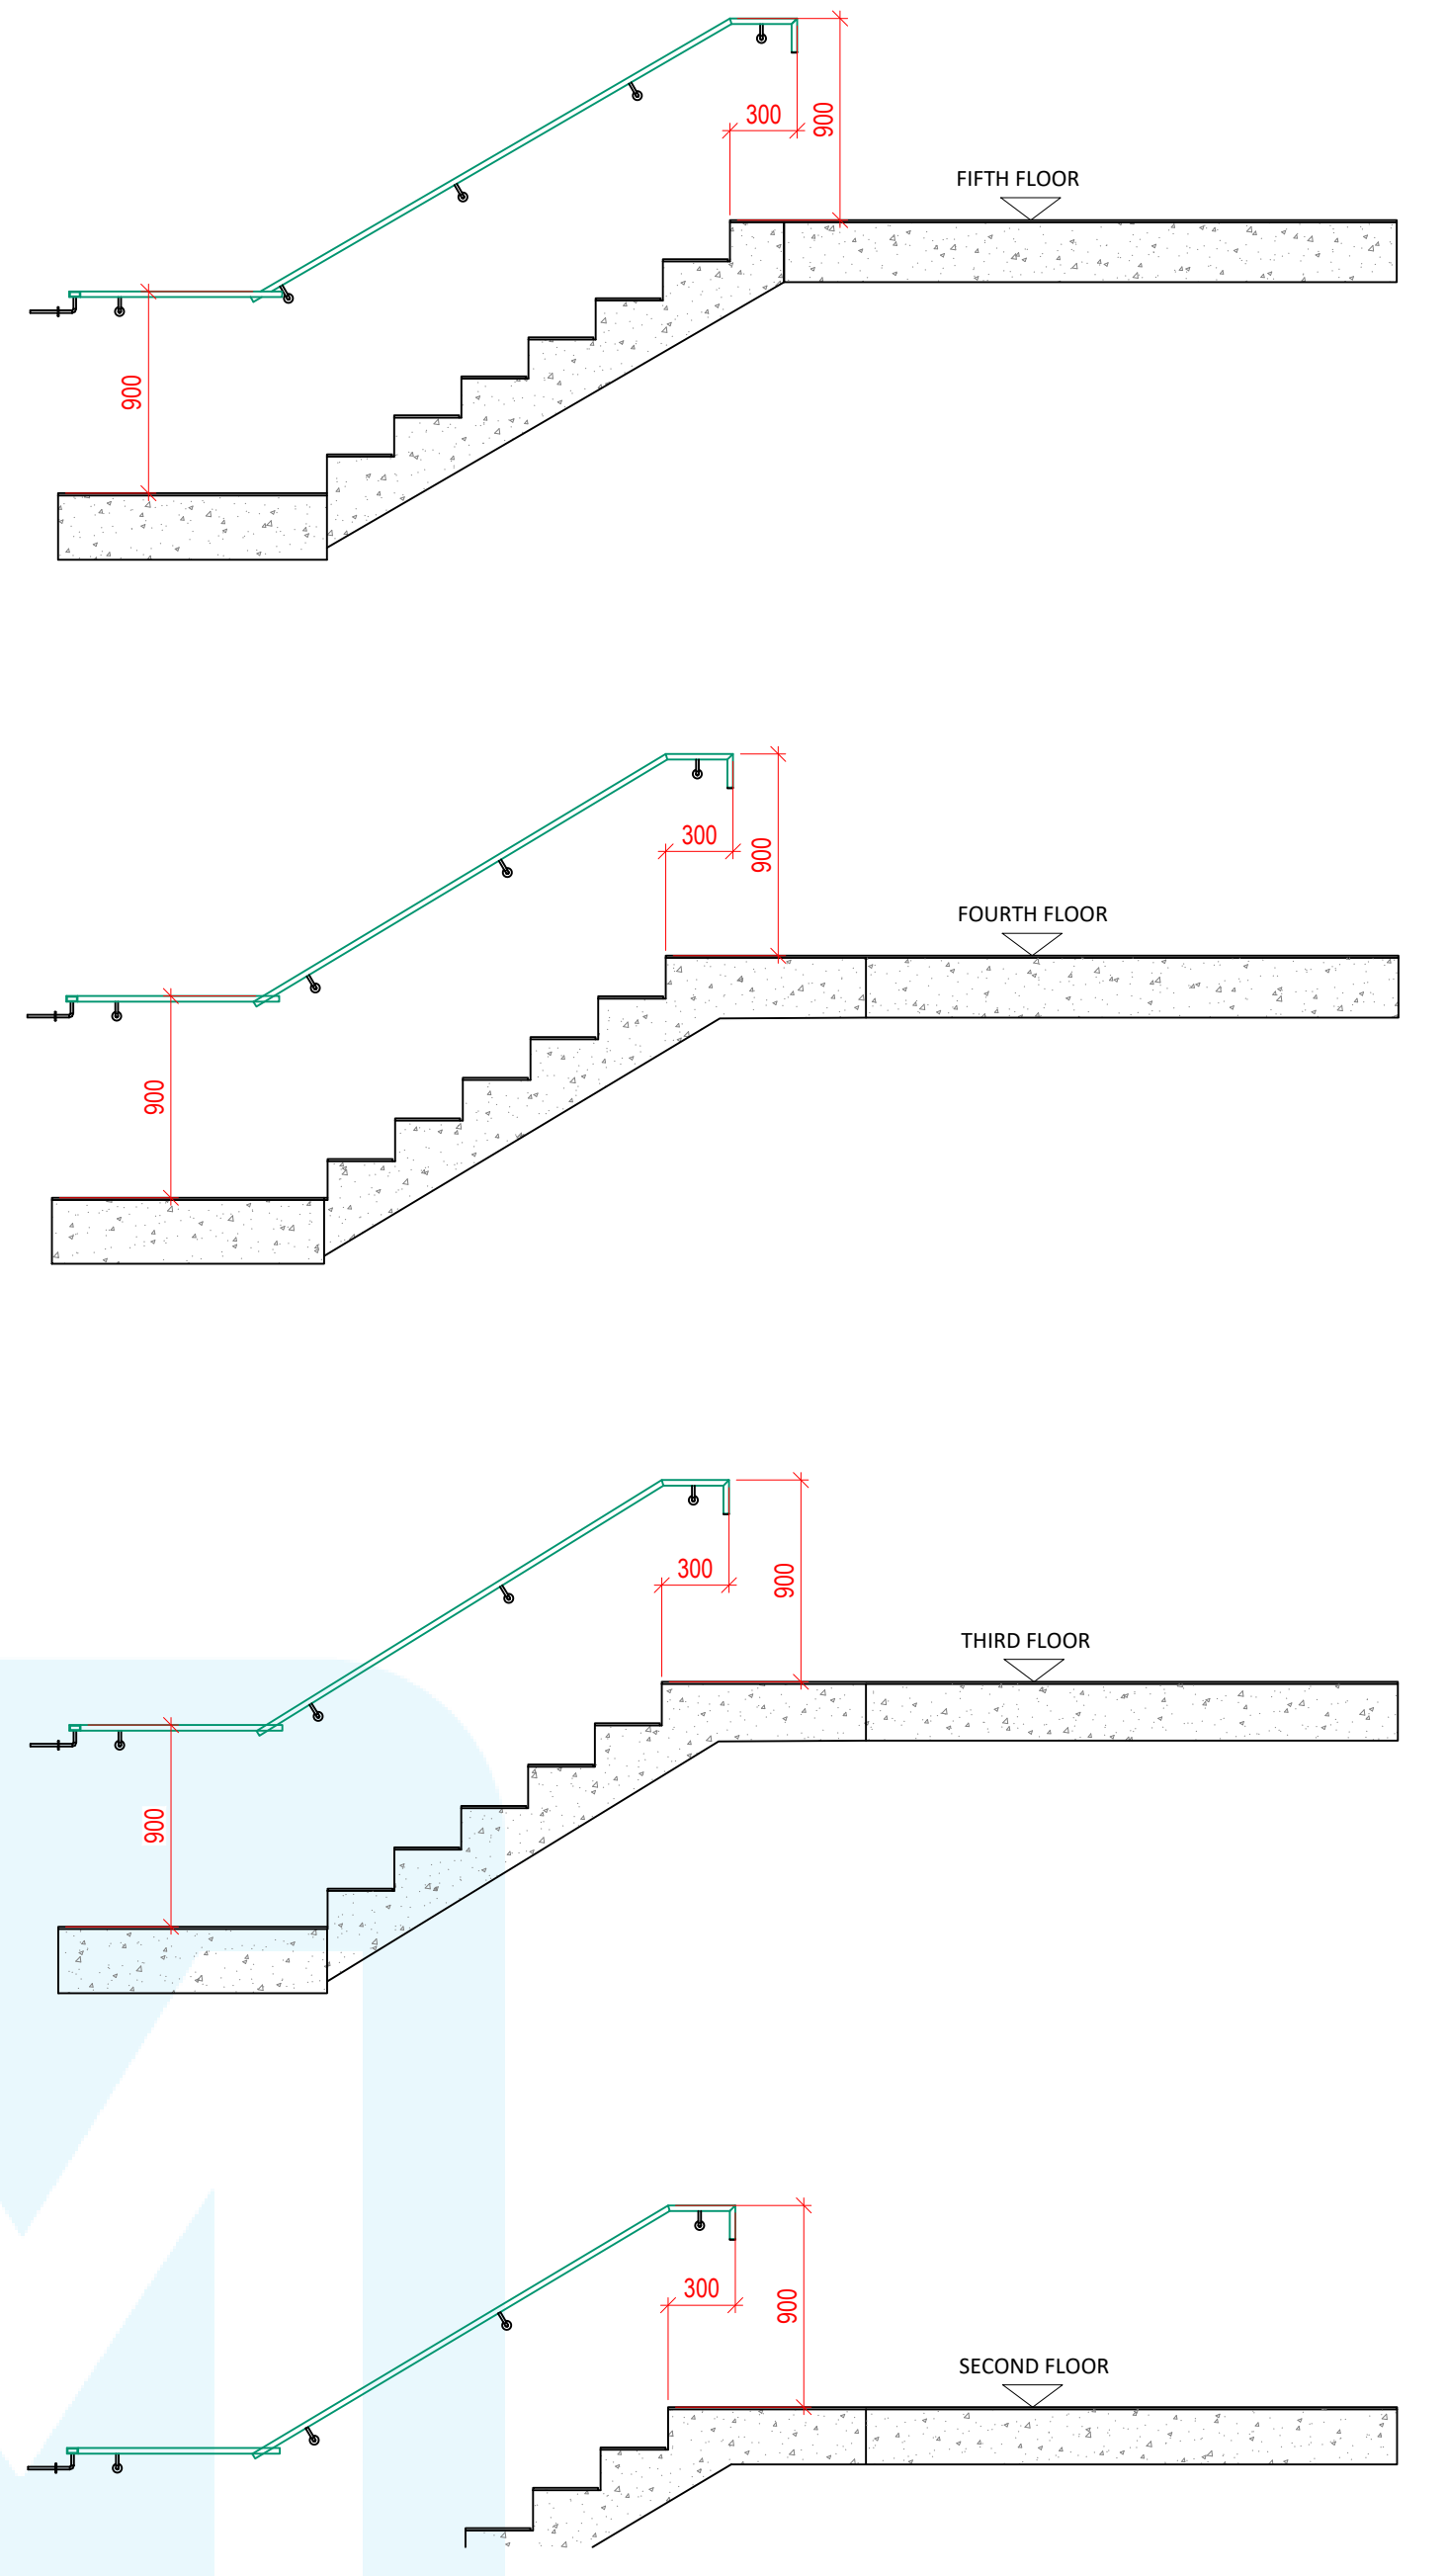


SECTION 2.2-A
Scale: 1:33 1/3

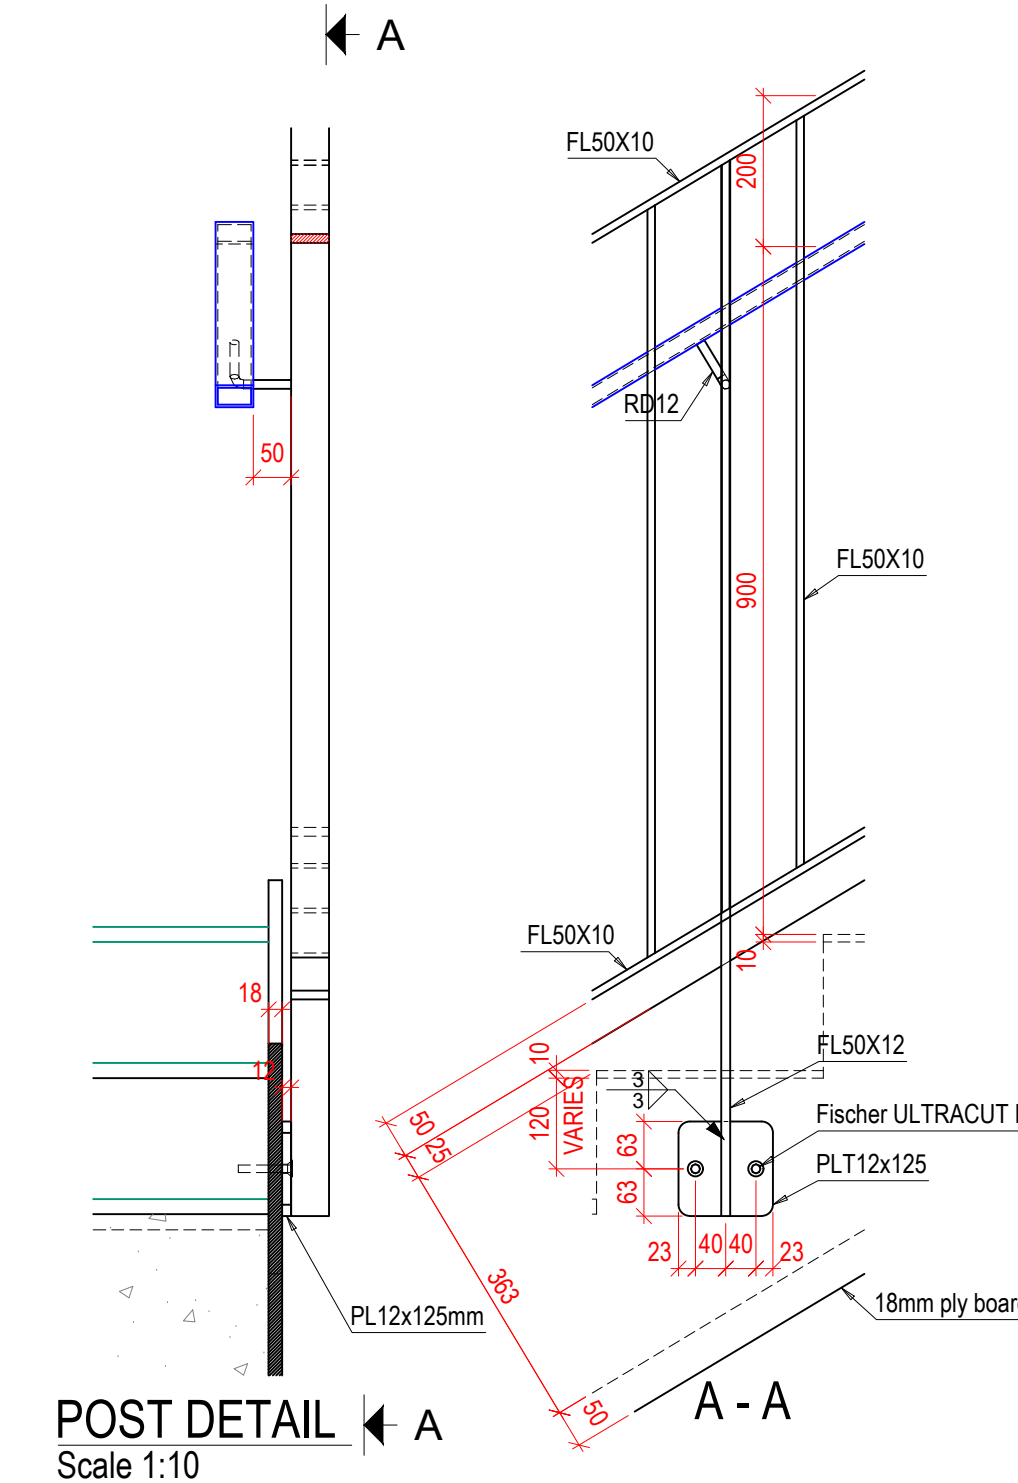

POST DETAIL
Scale 1:10

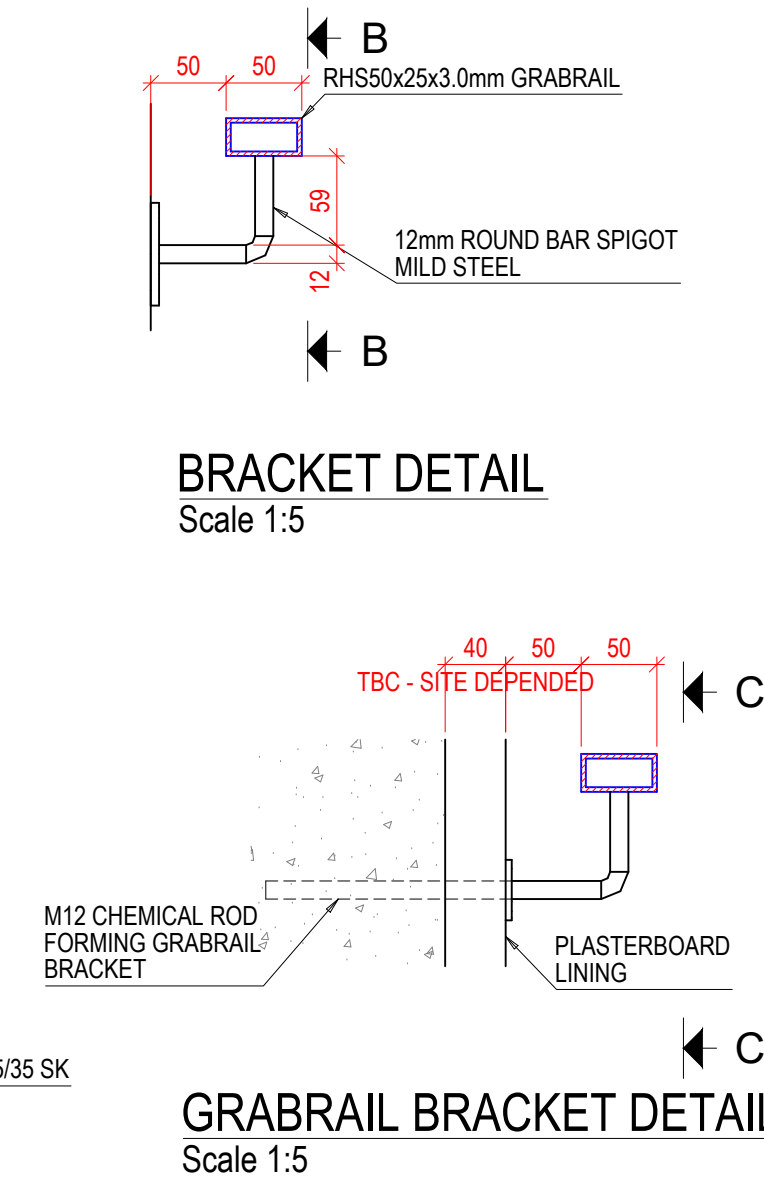

BRACKET DETAIL
Scale 1:5

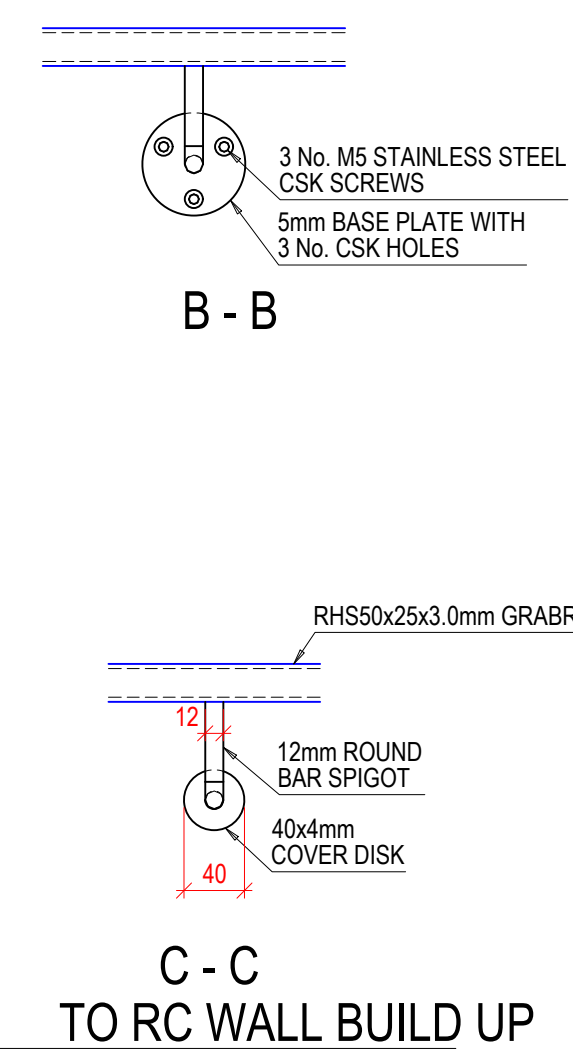

C - C
TO RC WALL BUILD UP
Scale 1:5