



SECTION S1

Scale: 1:33 1/3

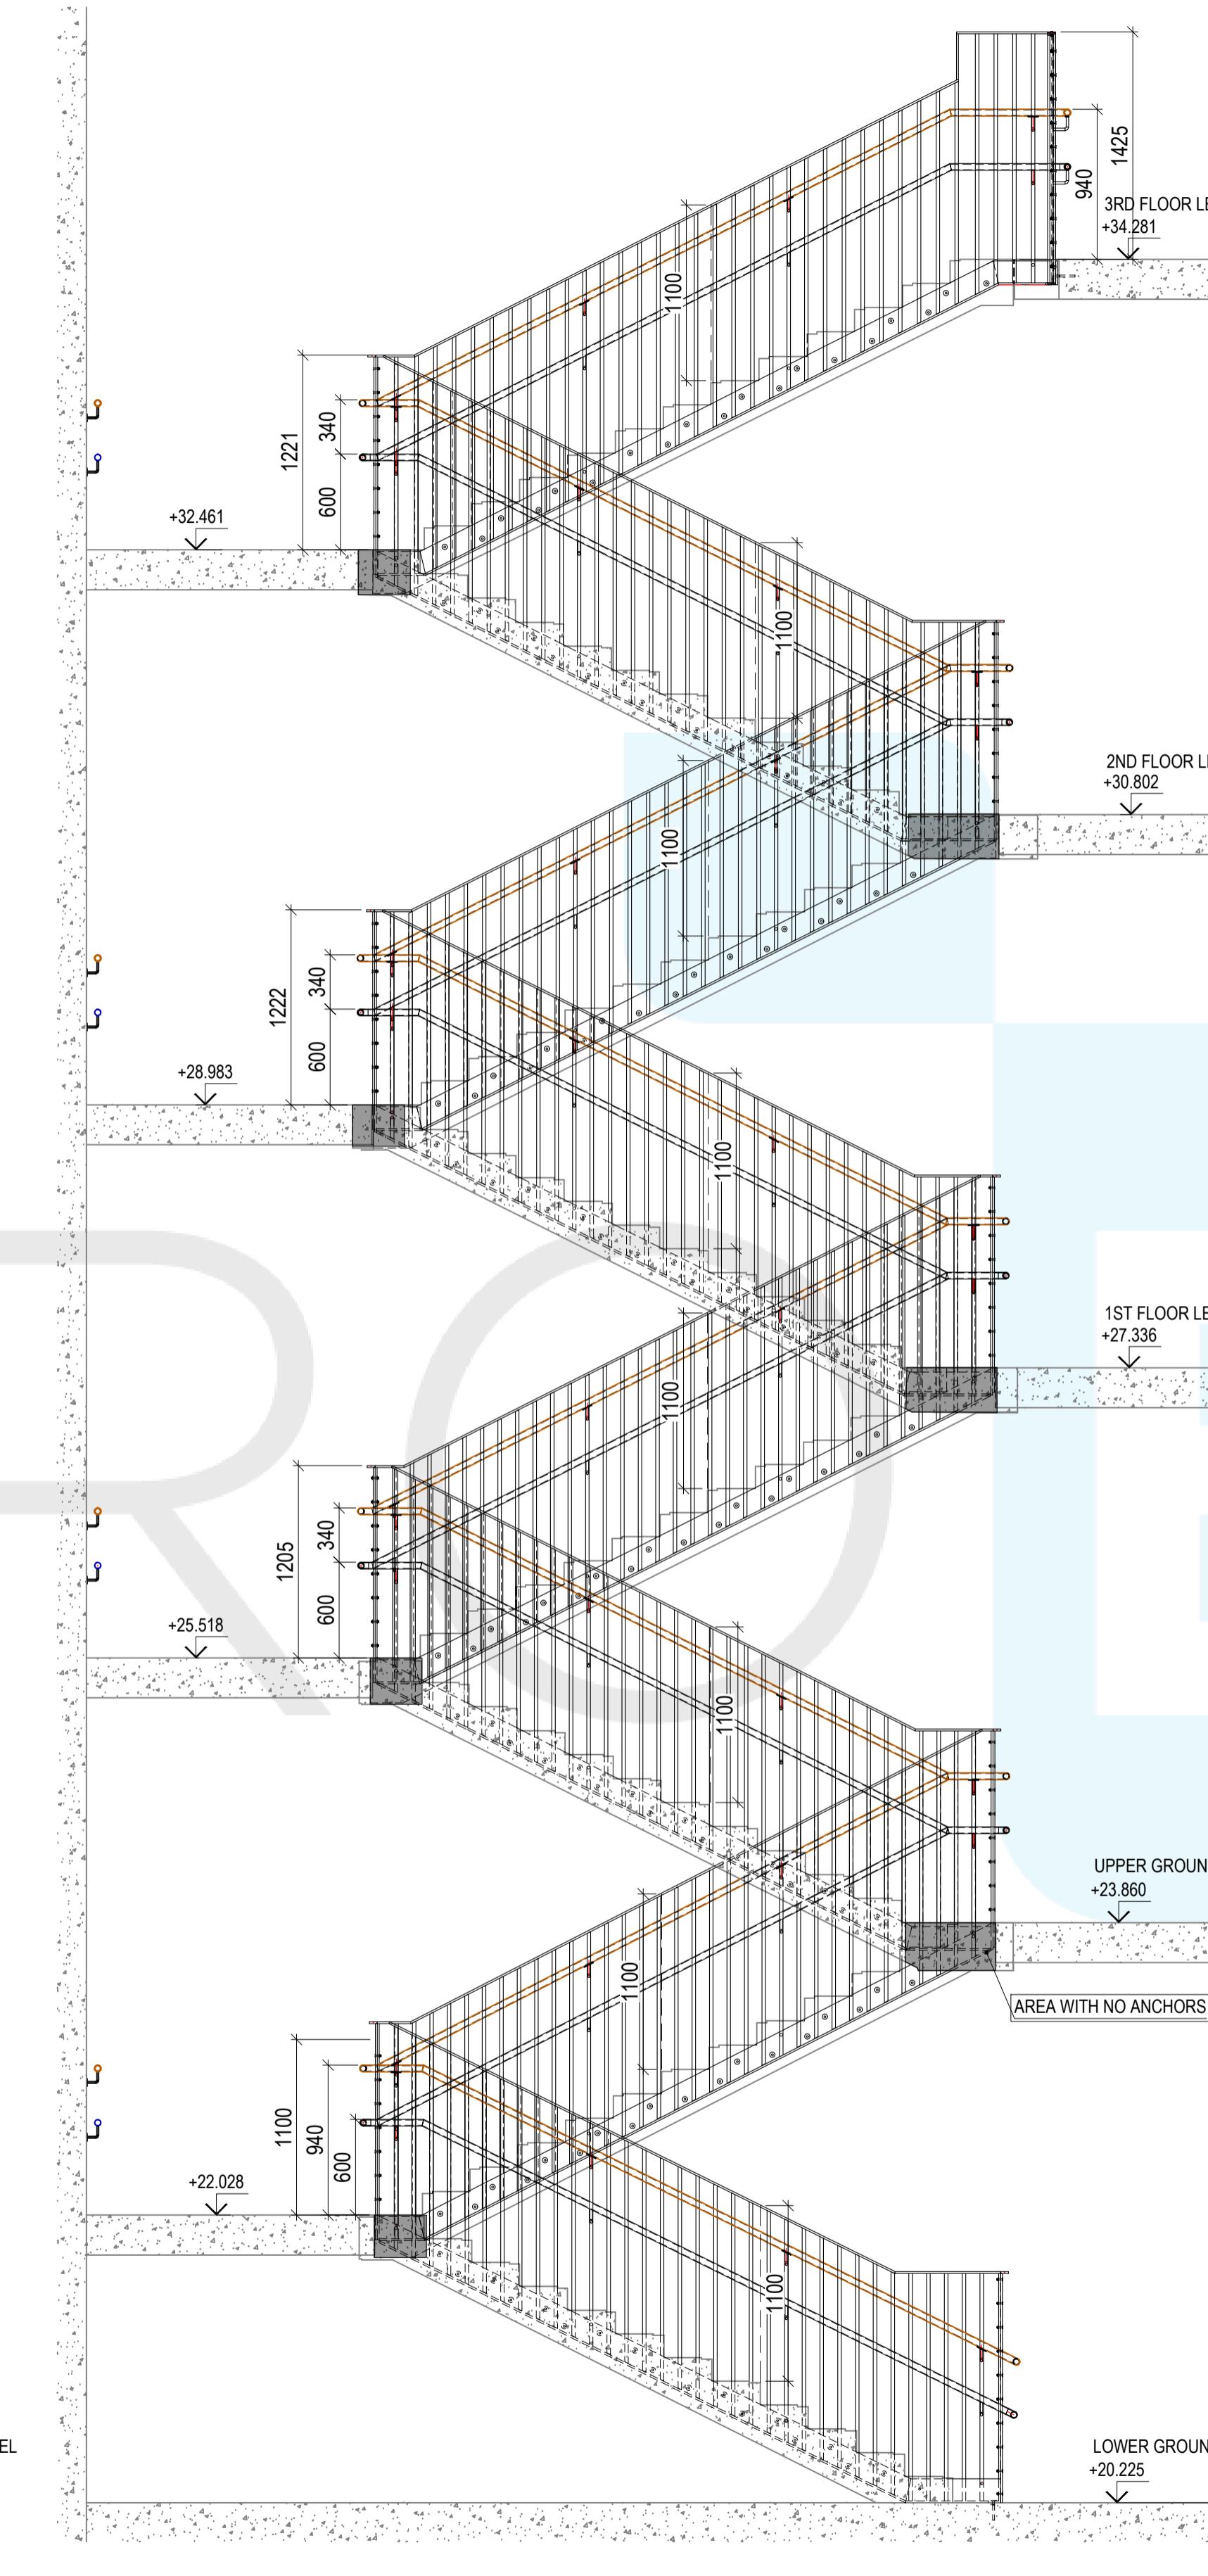


SECTION S

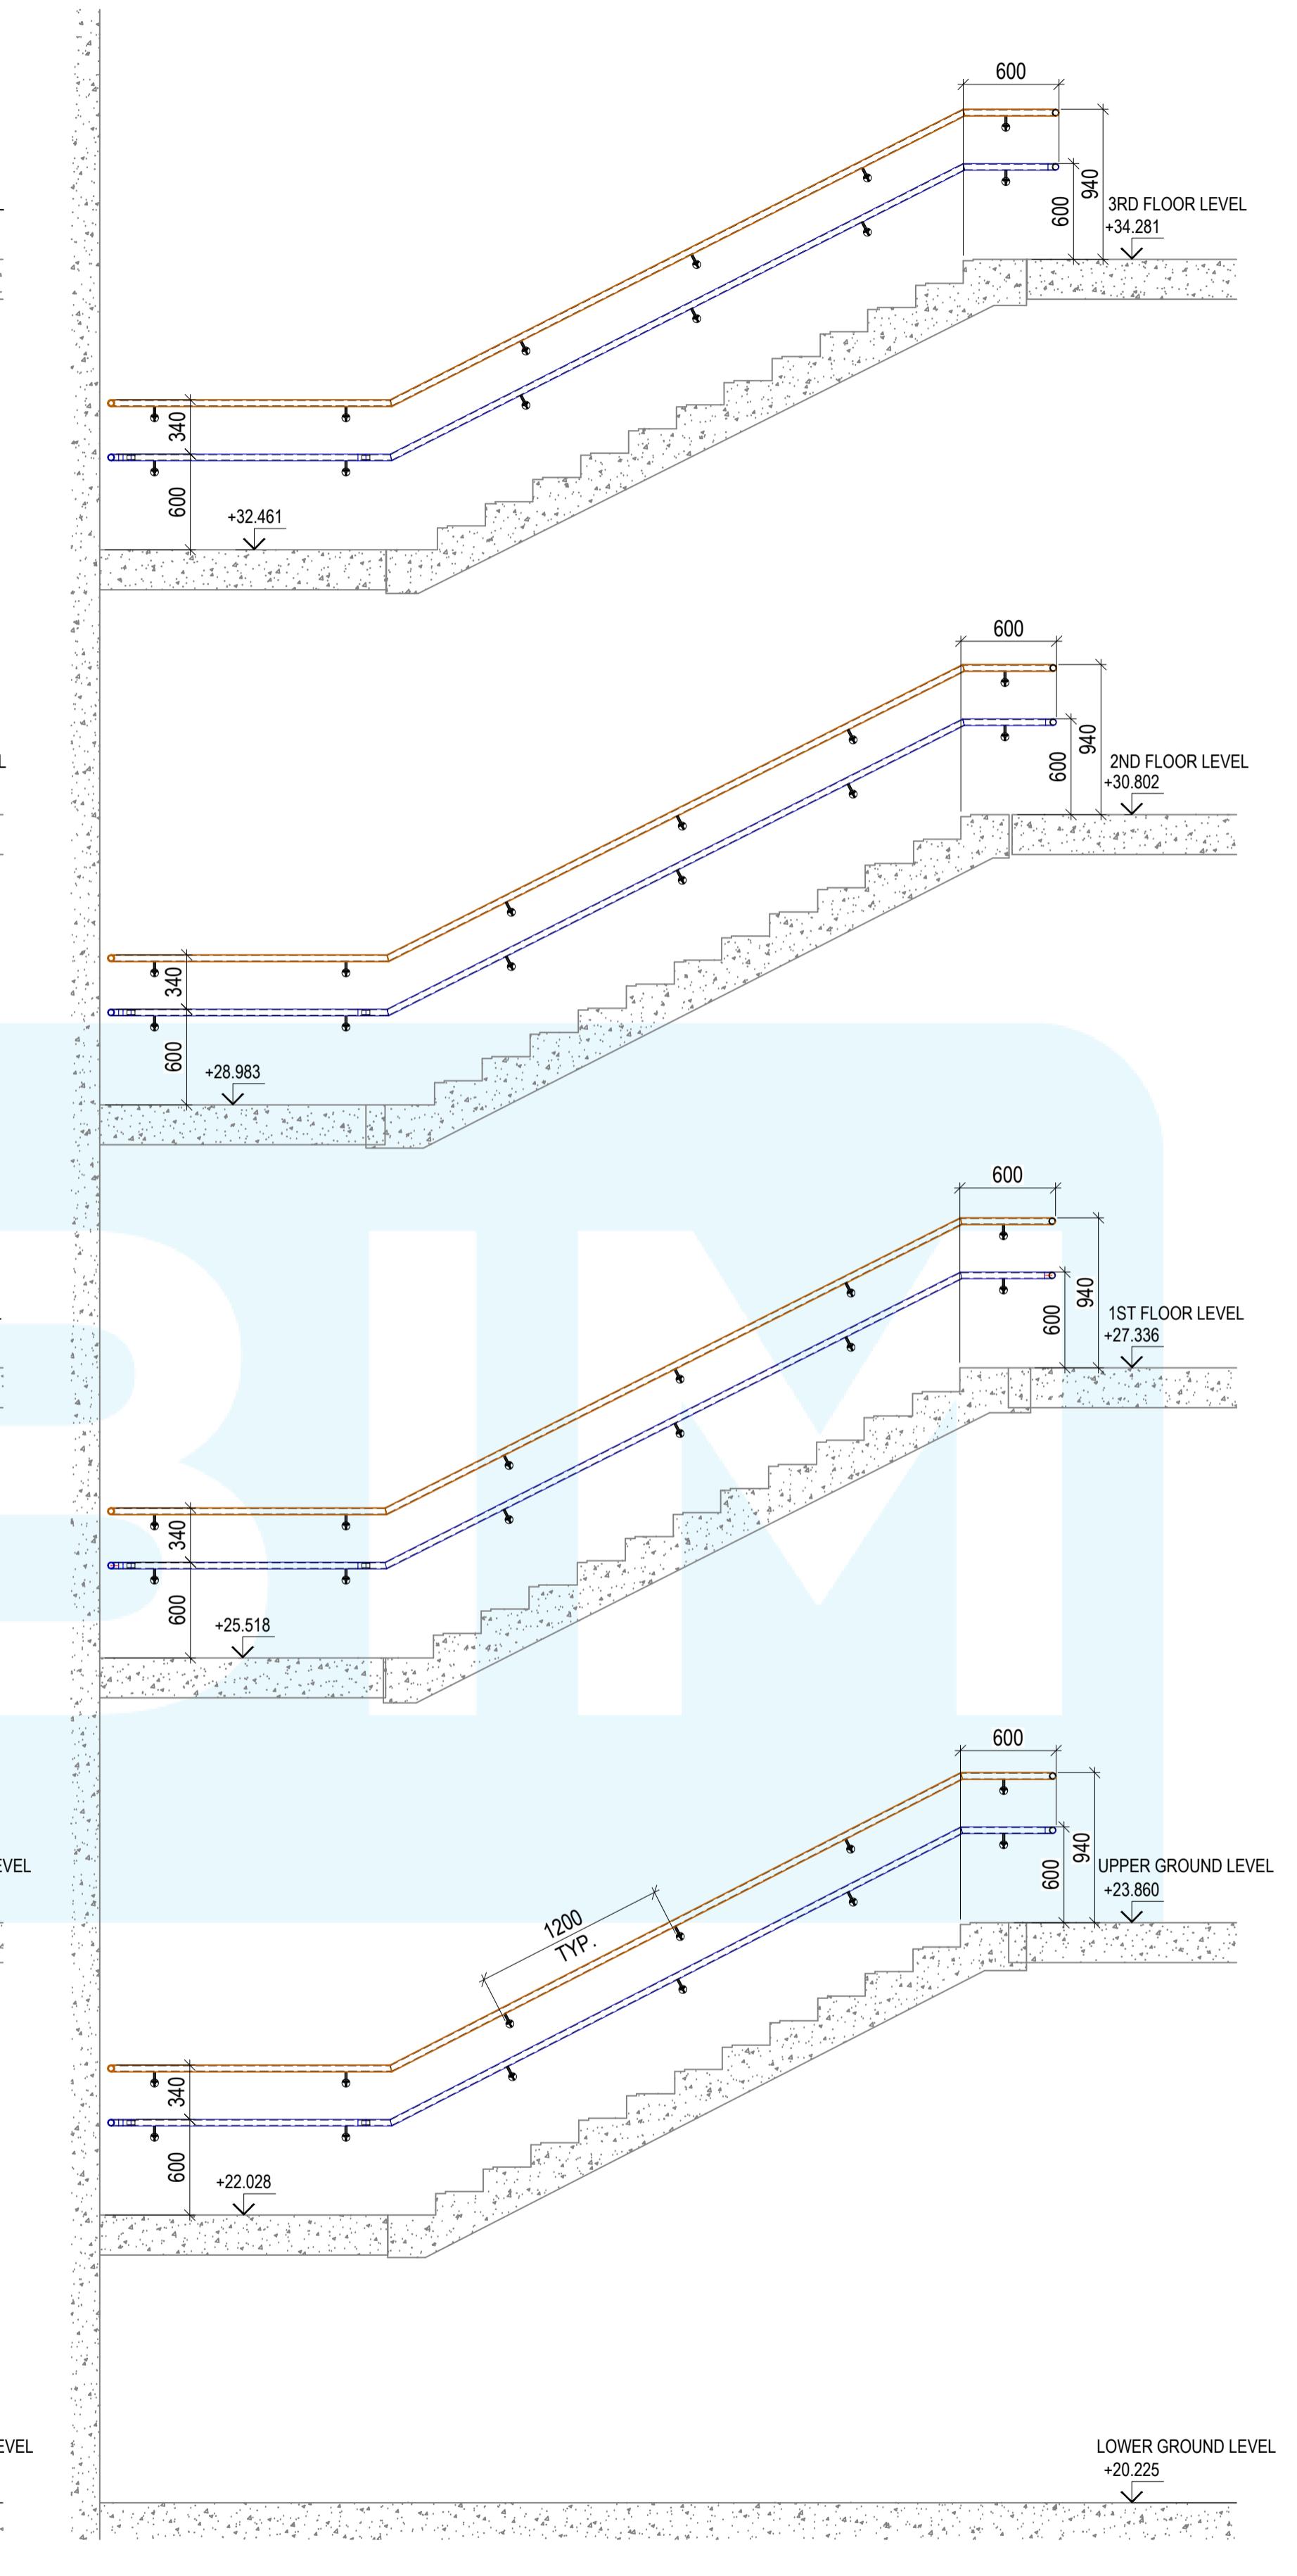


SECTION S3



Scale: 1:33 1/3

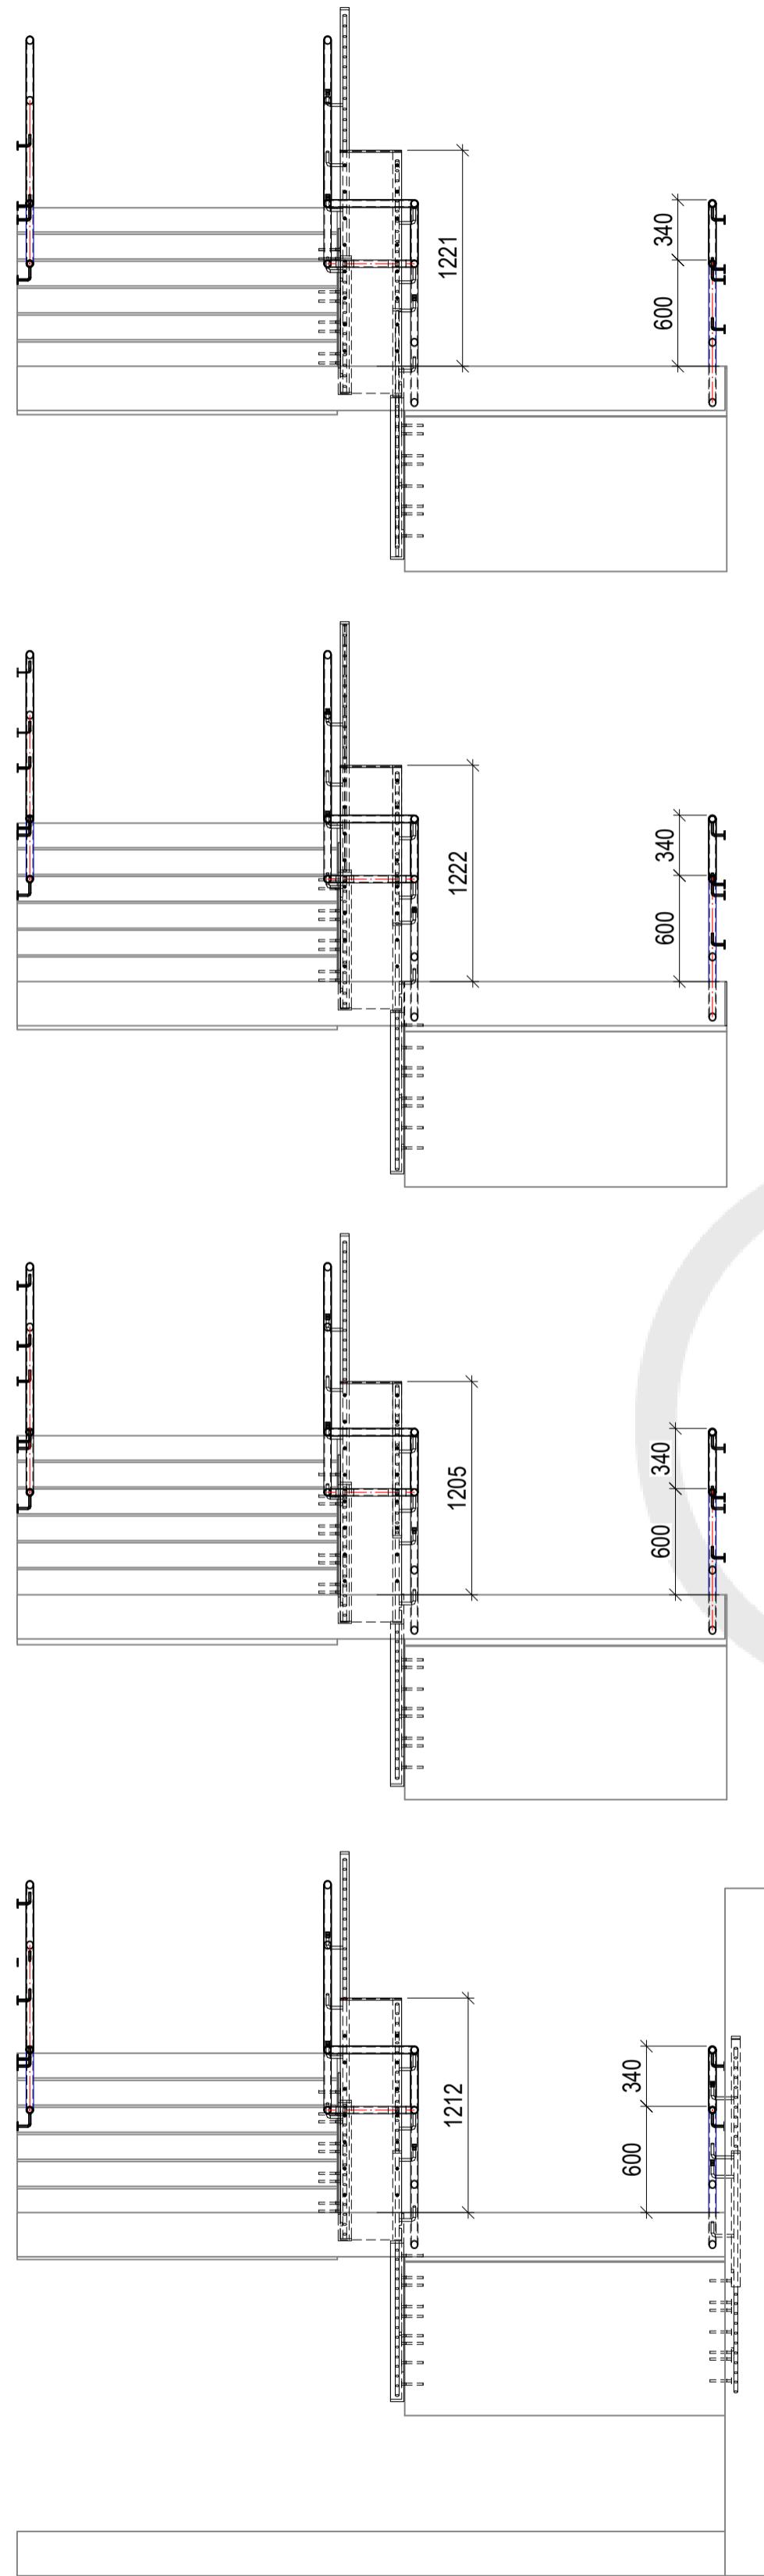


SECTION S4

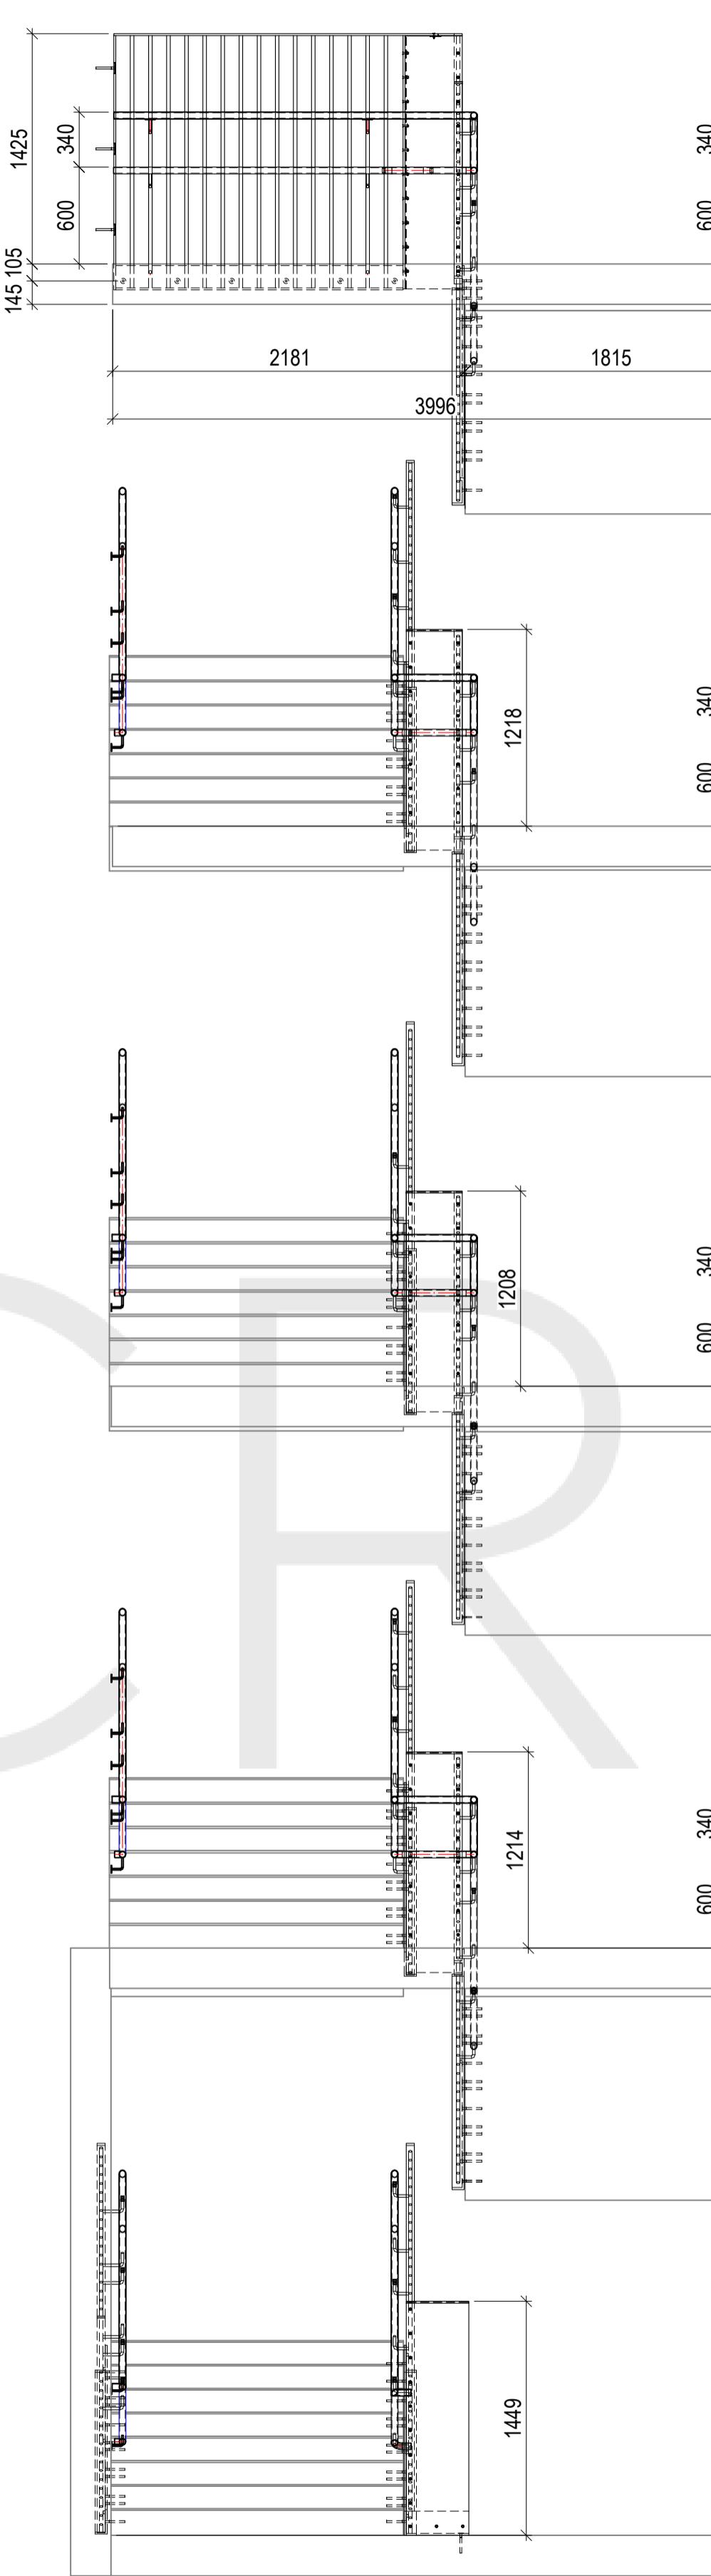


SECTION S

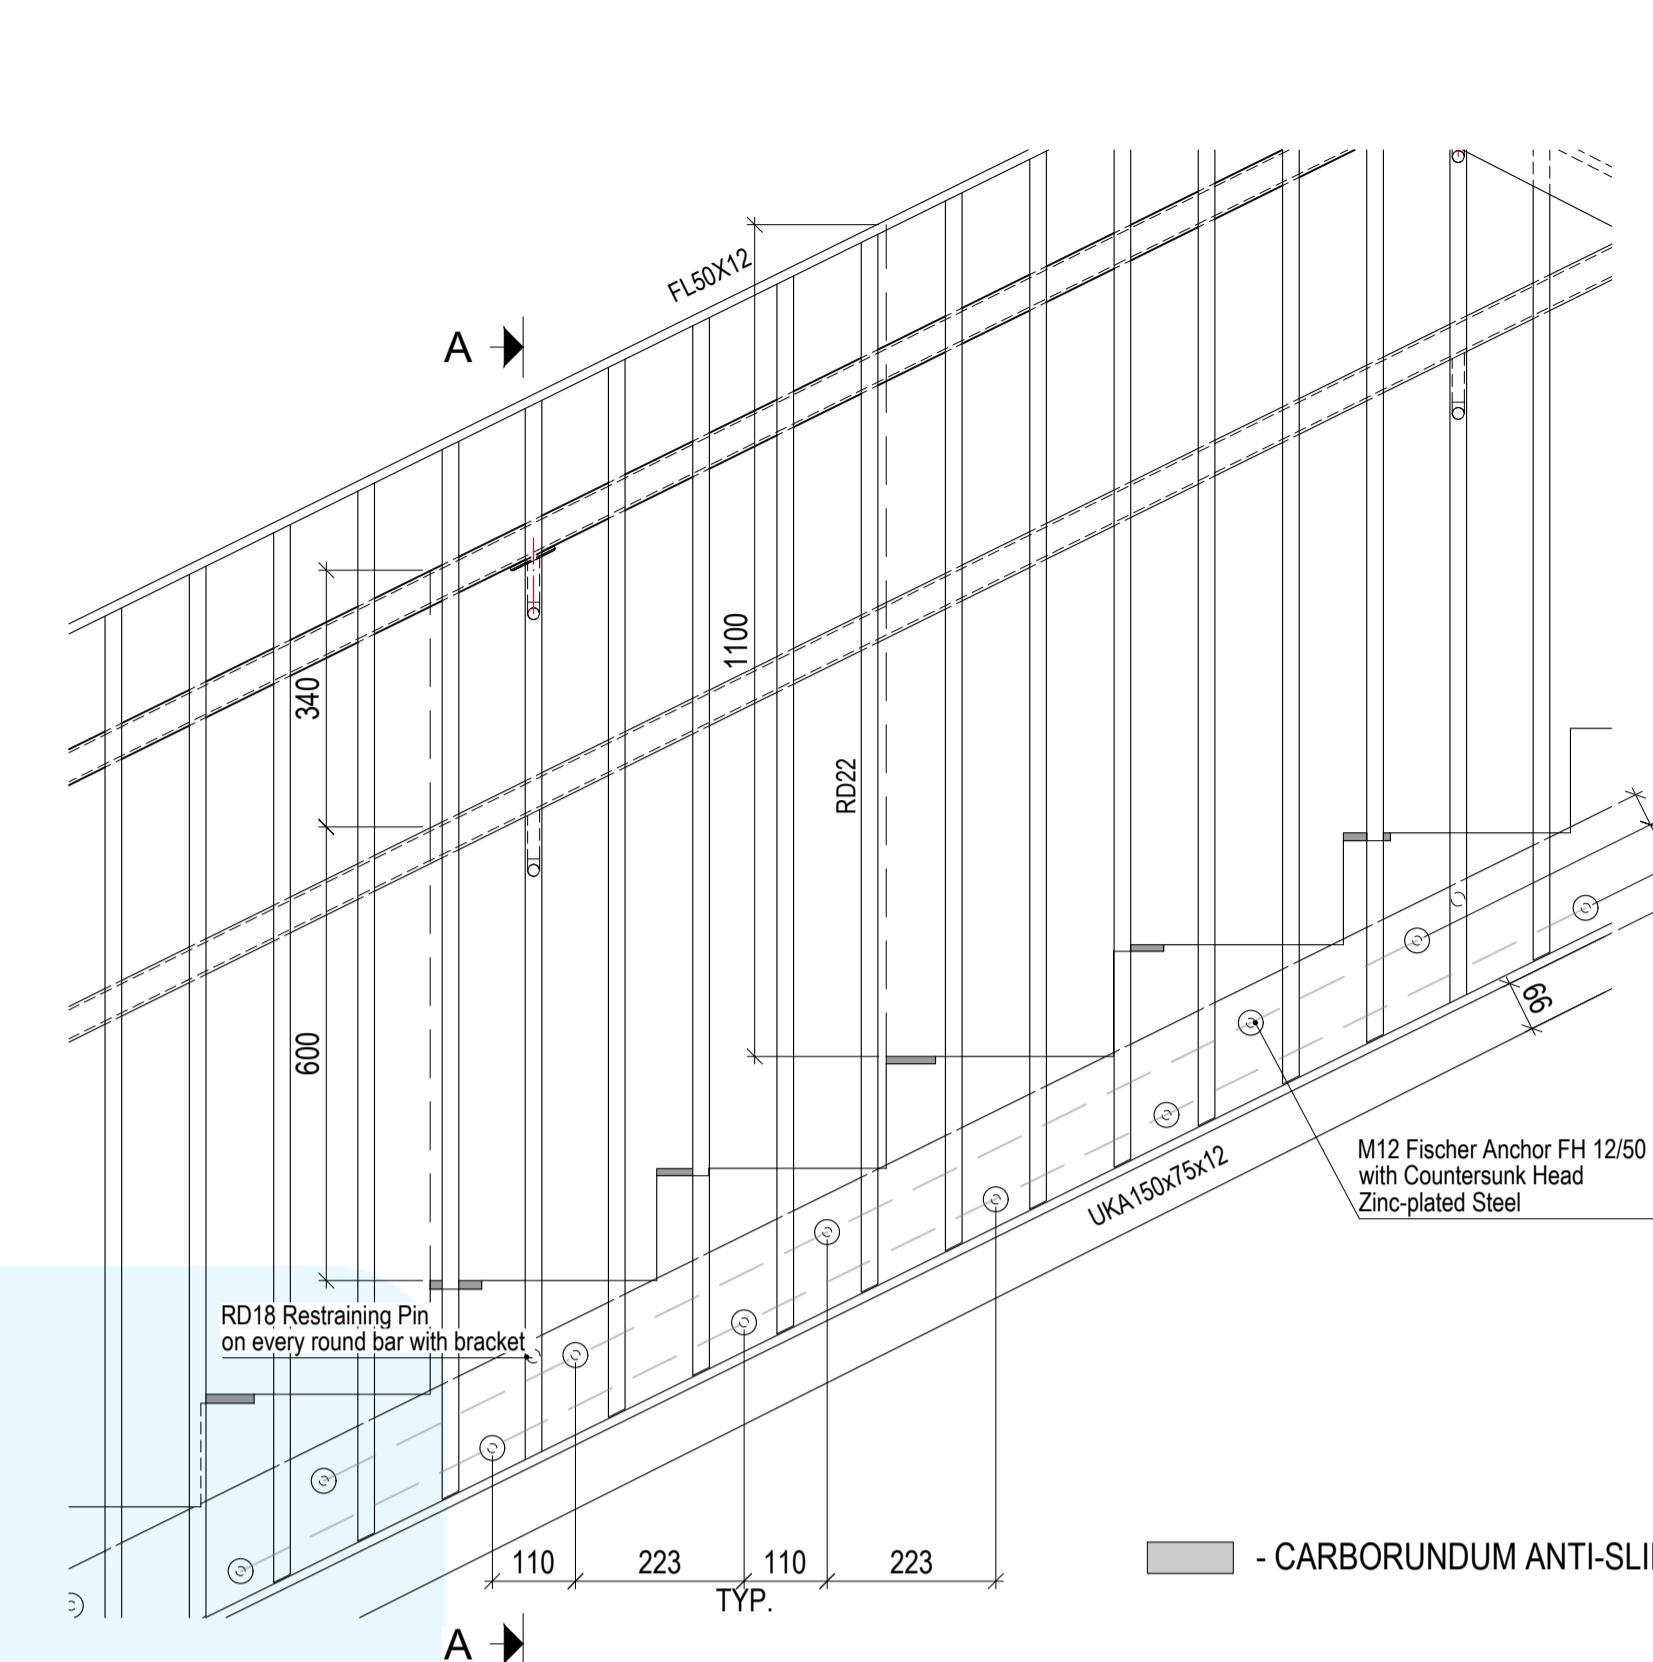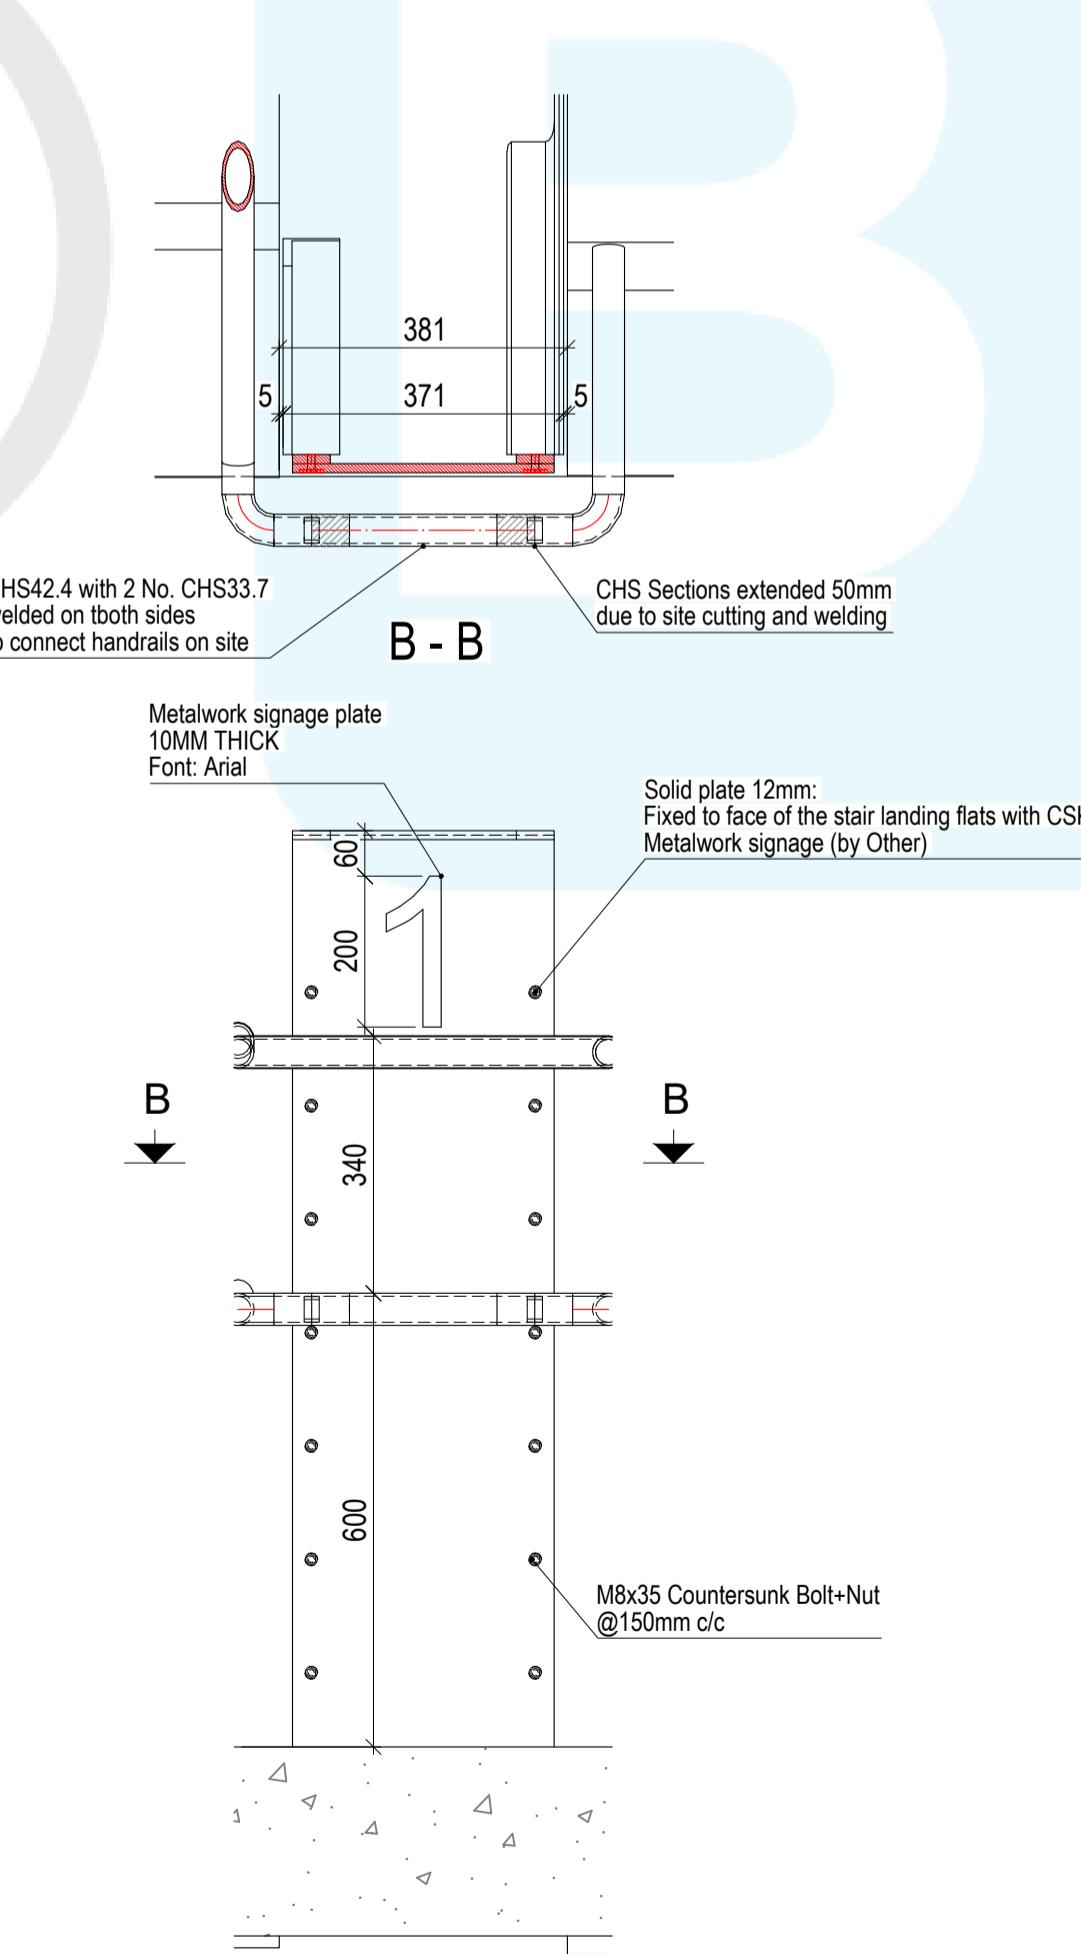Scale: 1:10


TYPICAL STAIR LANDING DETAIL

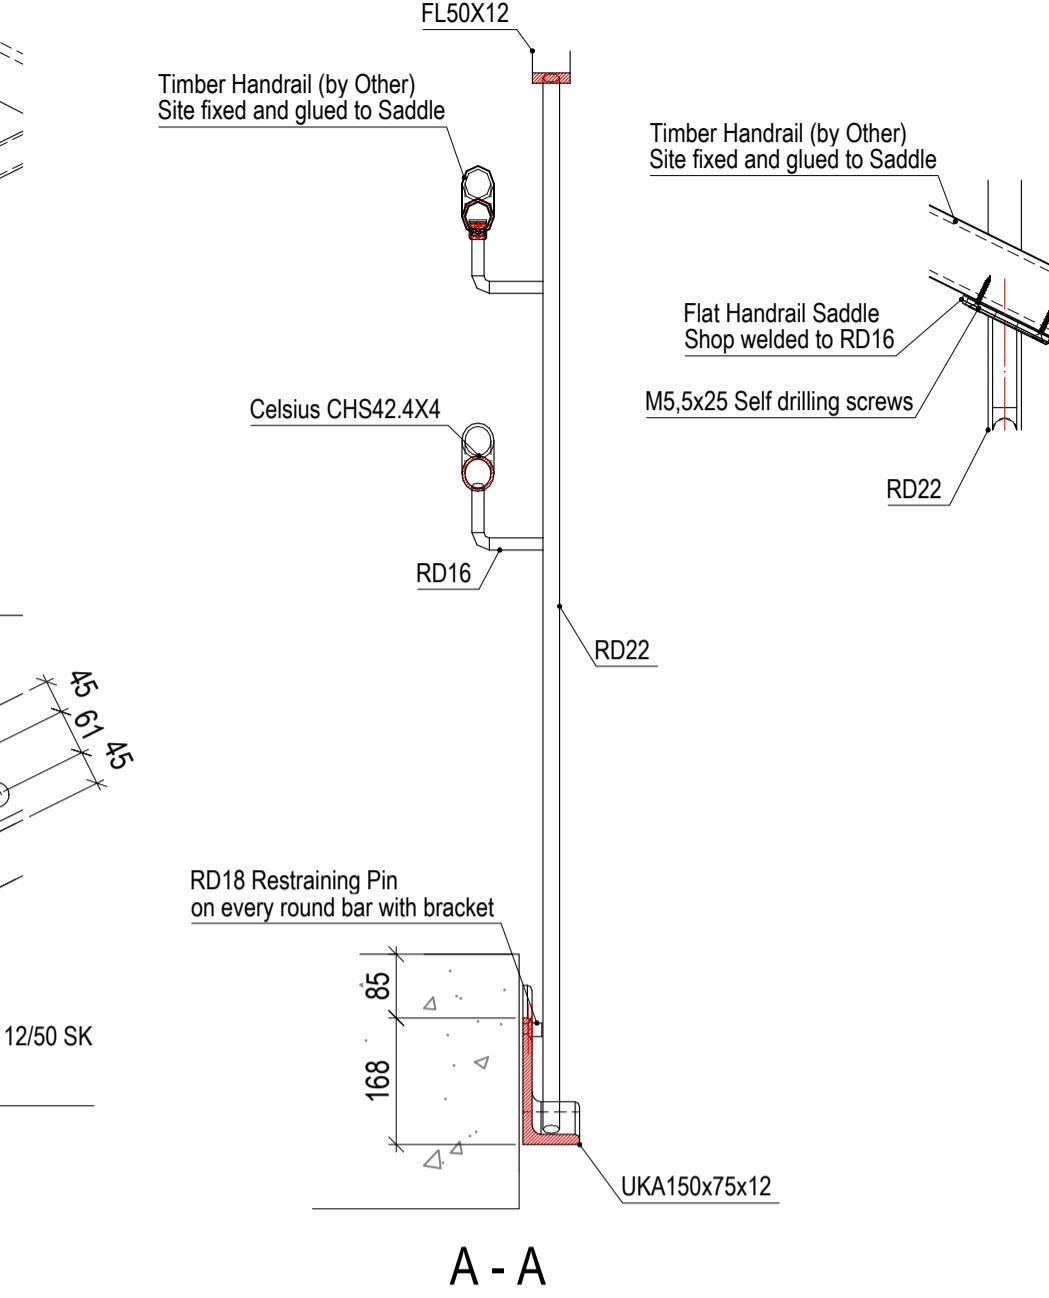

A - A

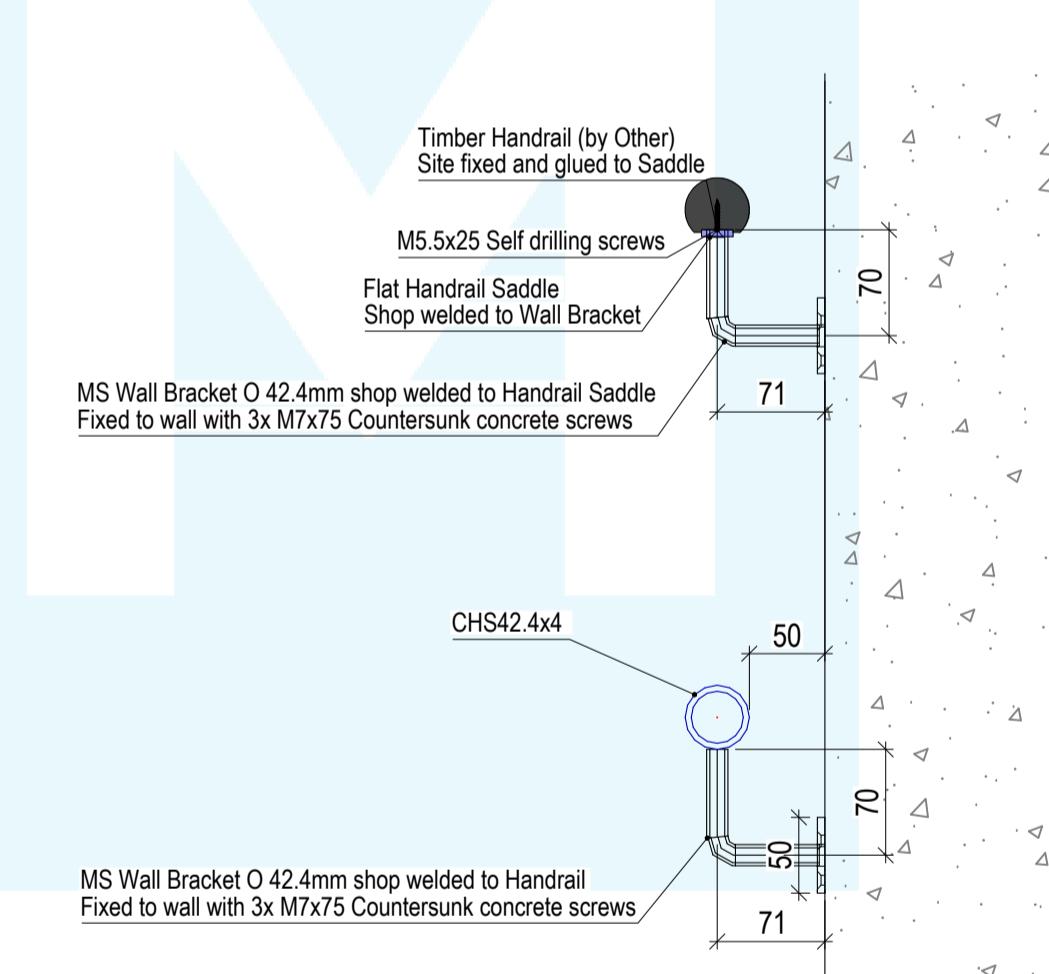

TYPICAL WALL BRACKETS DETAIL

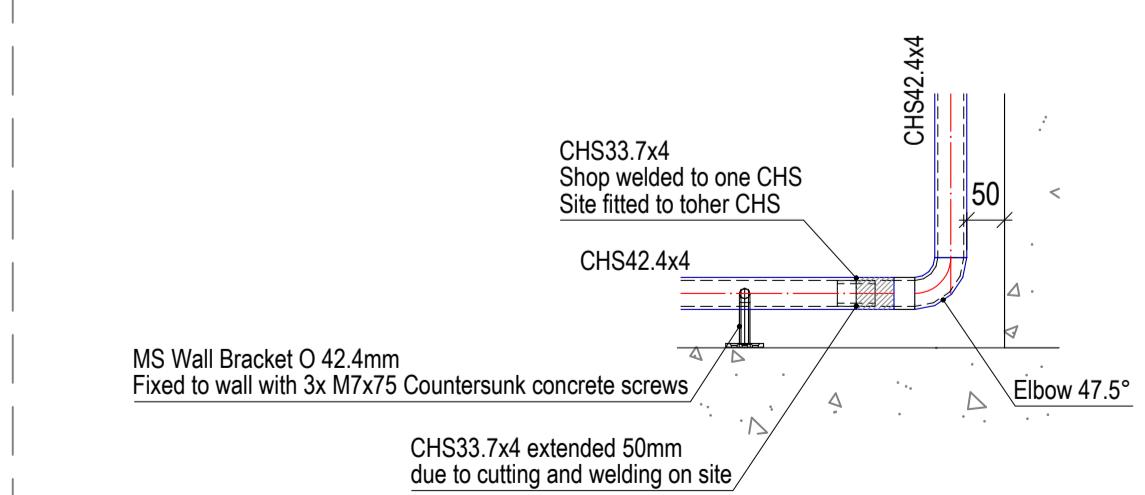

TYPICAL WALL HANDRAIL (LOWER) CONNECTIONS