




3D VIEW  
Scale: 1:10

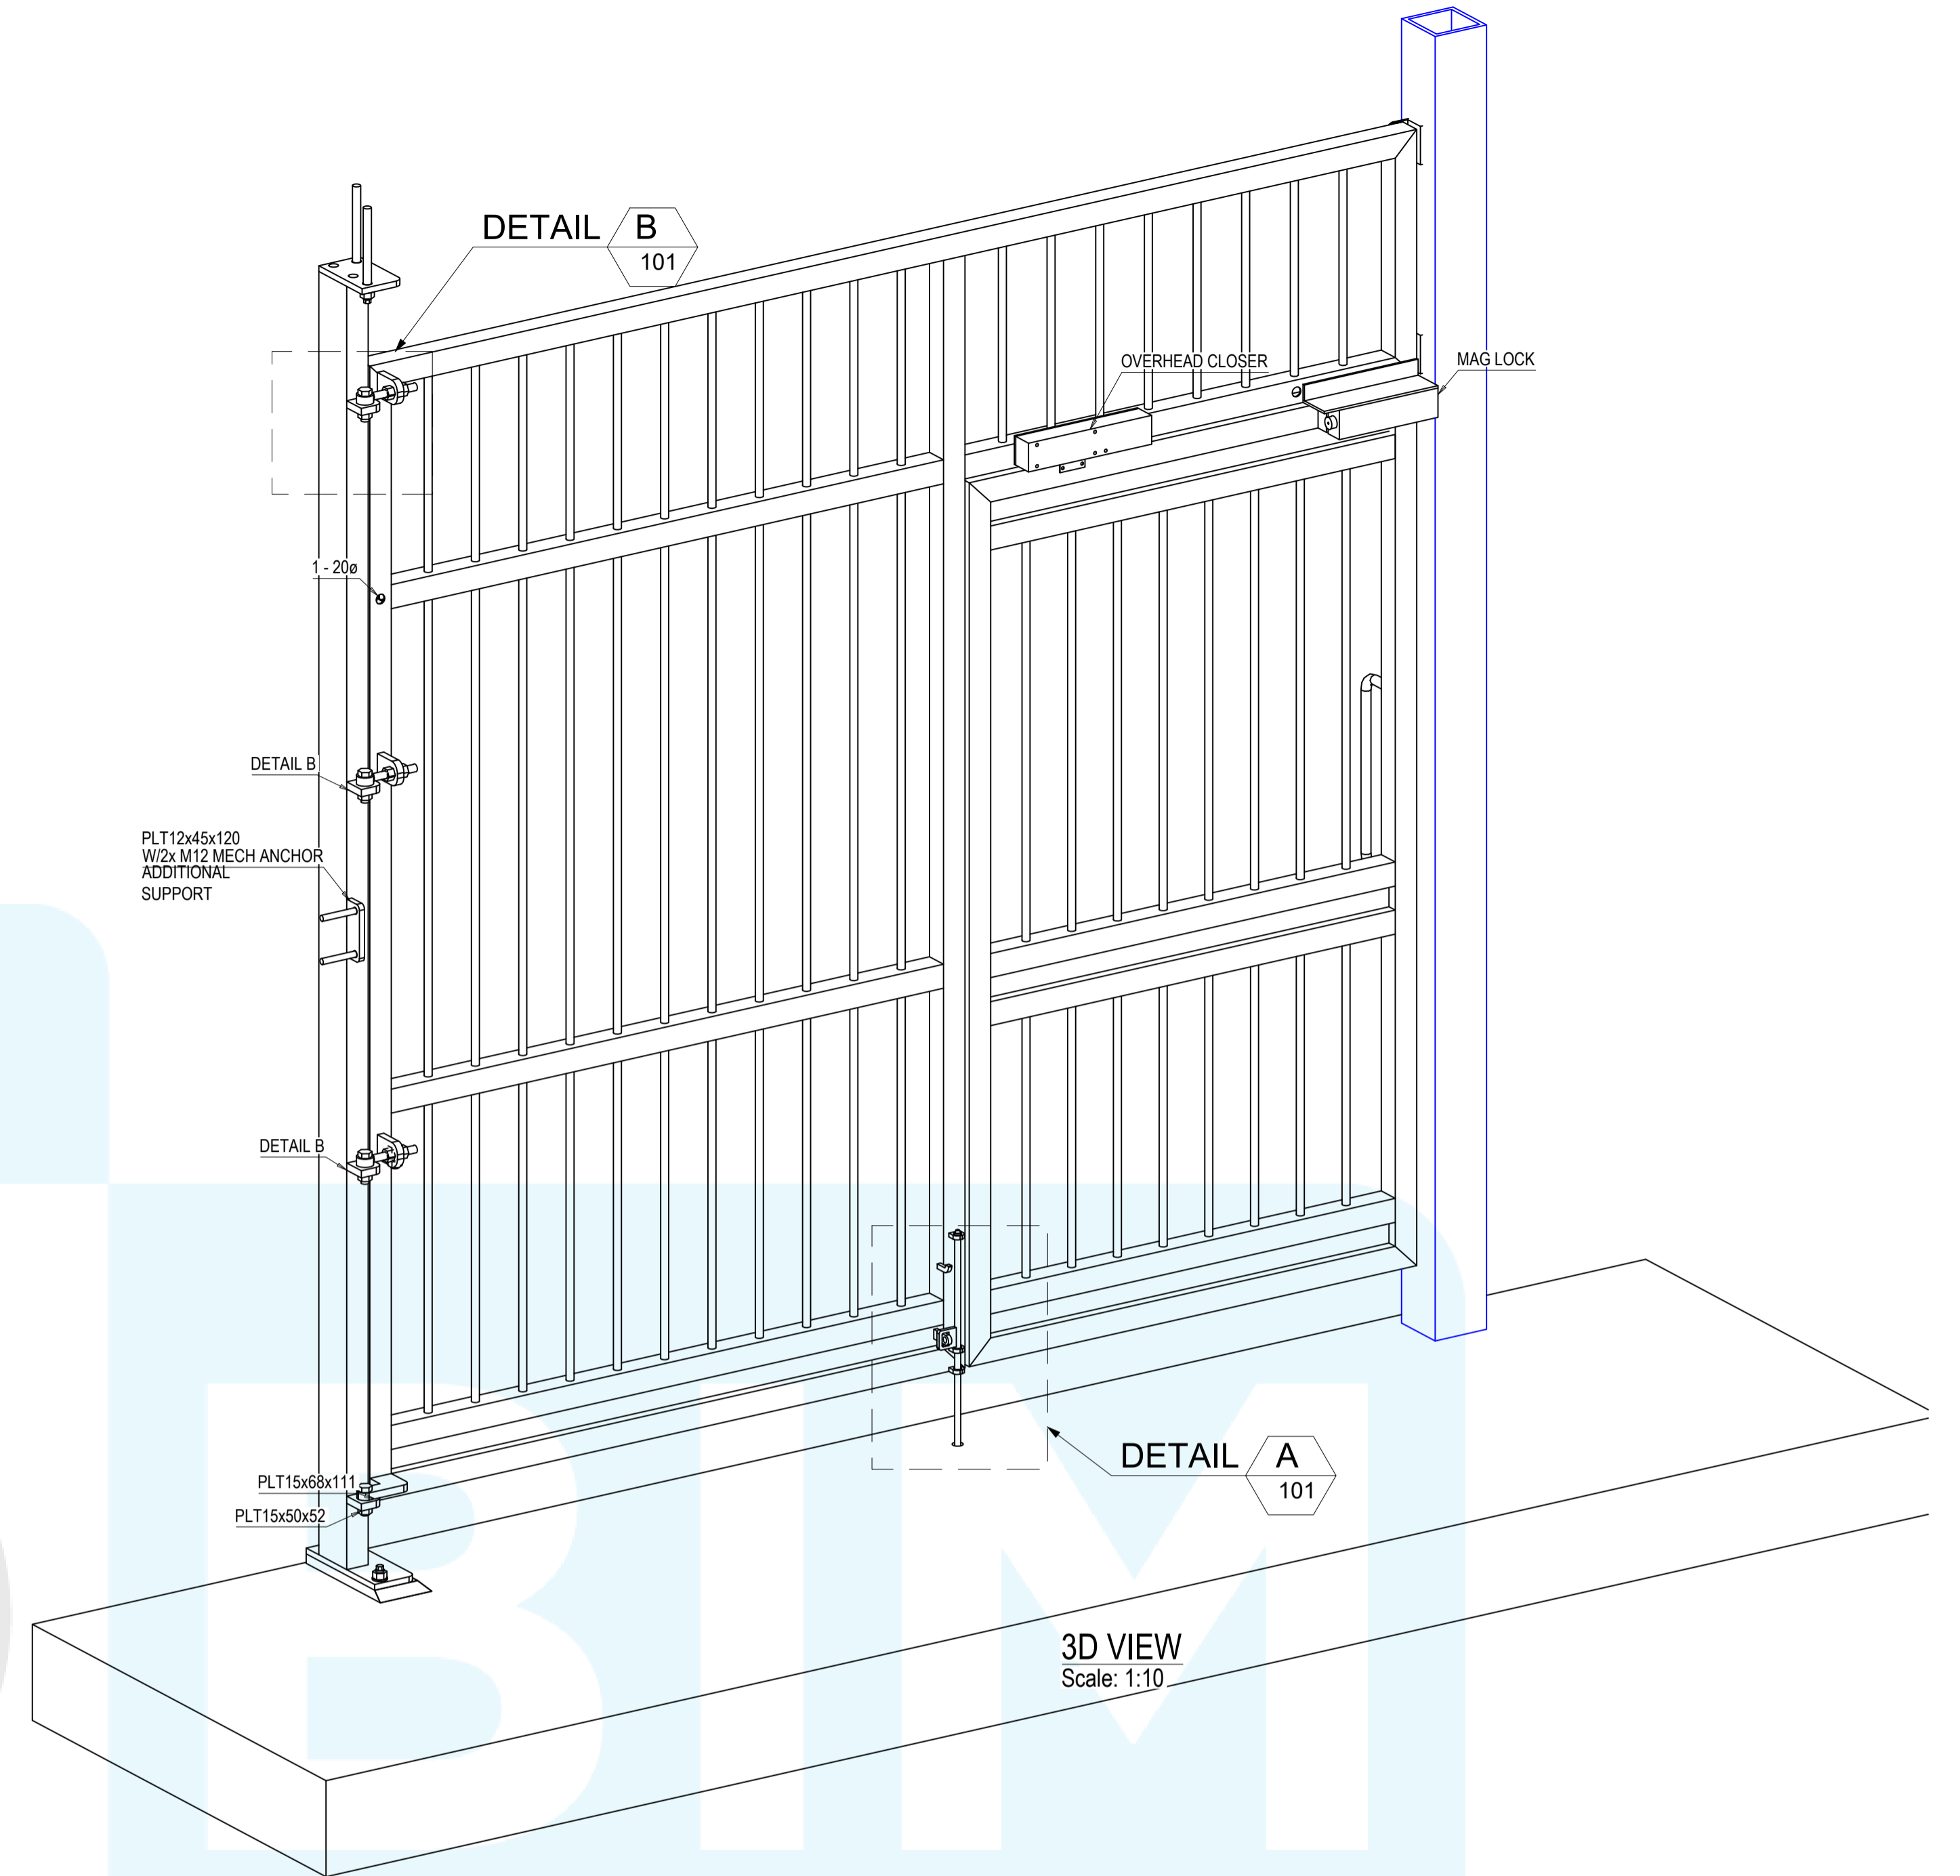


3D VIEW  
Scale: 1:10

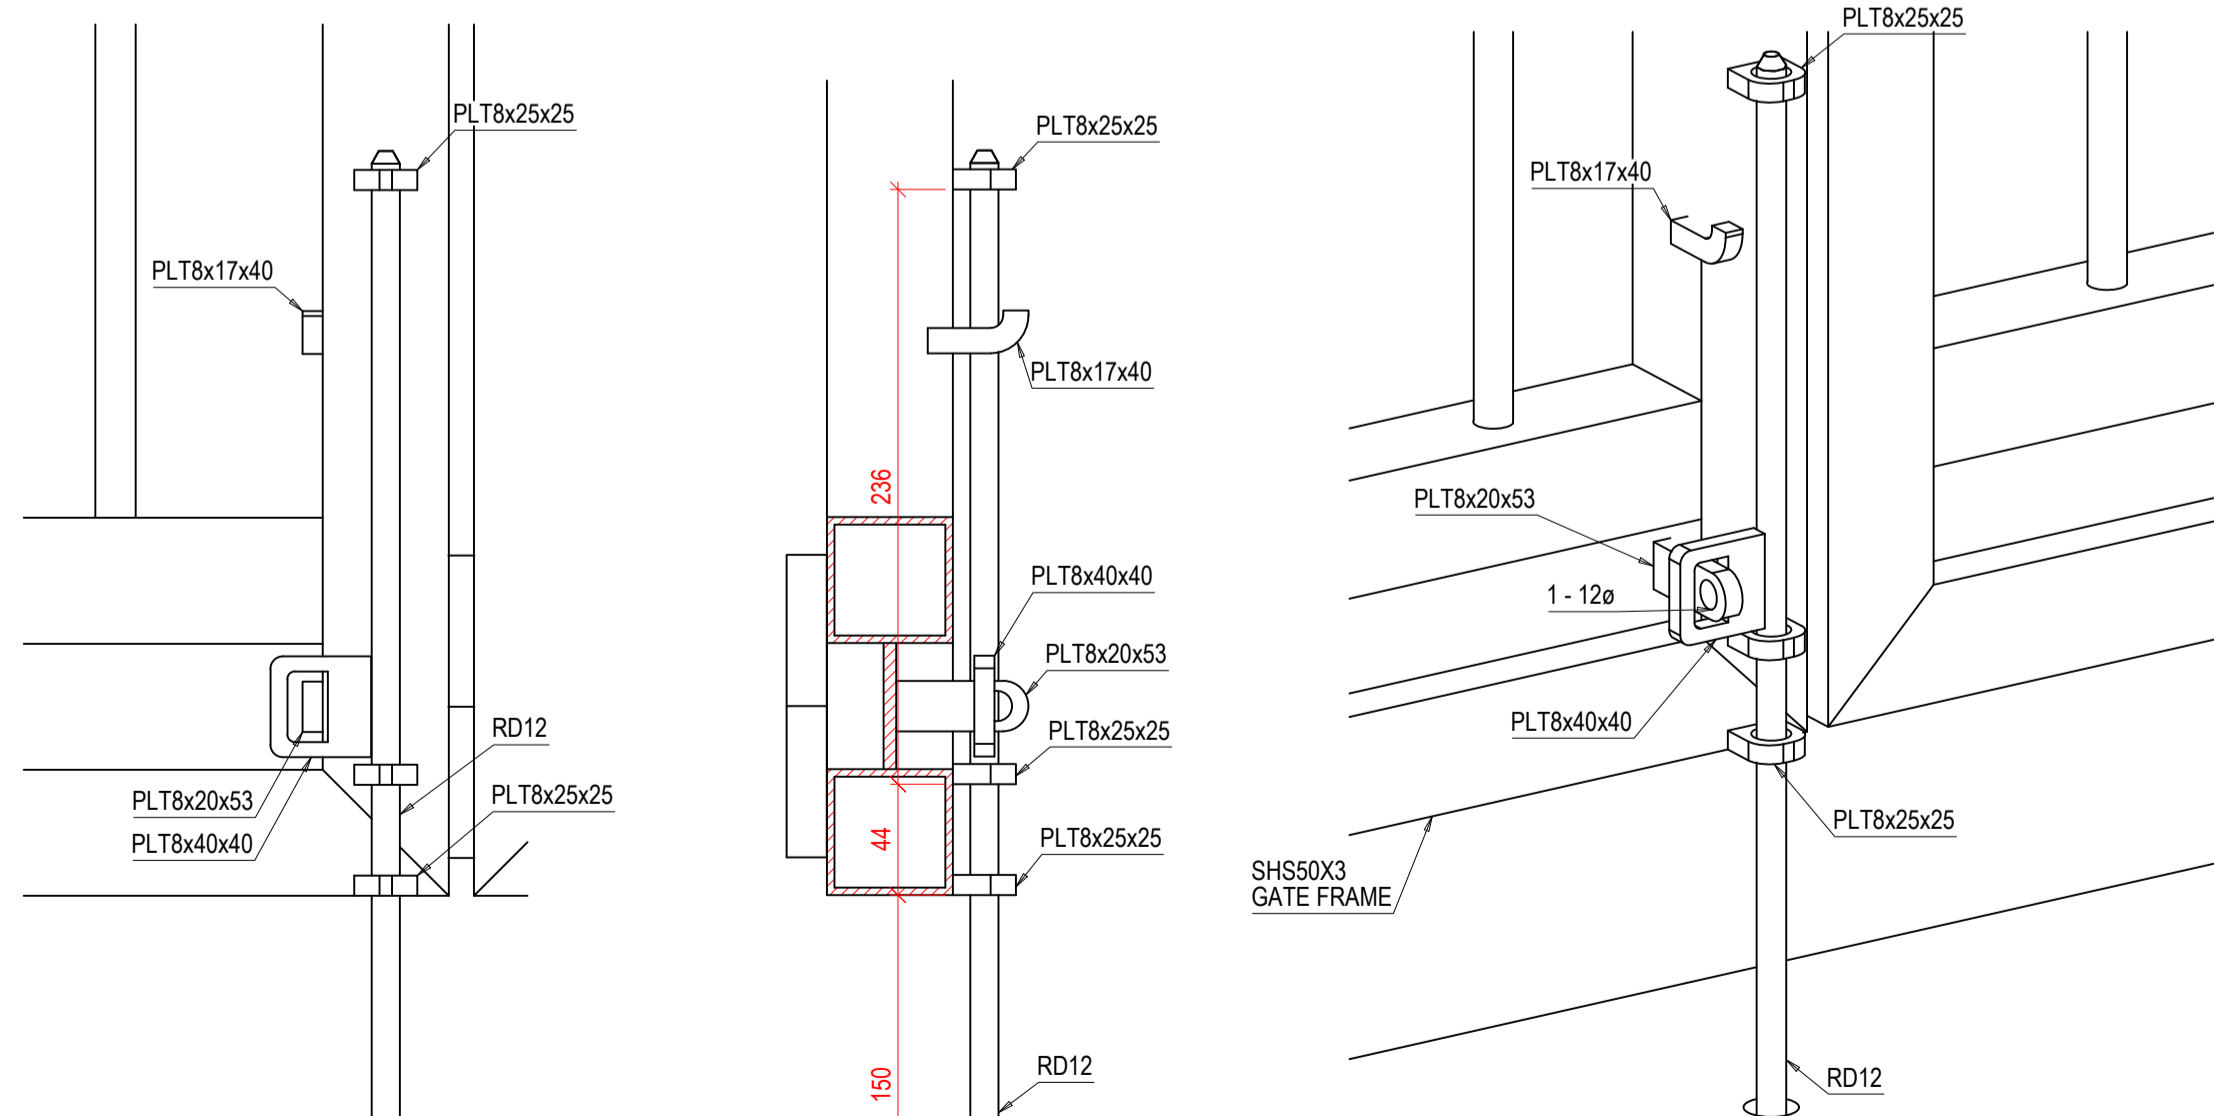


A  
101  
DETAIL  
Scale: 1:3

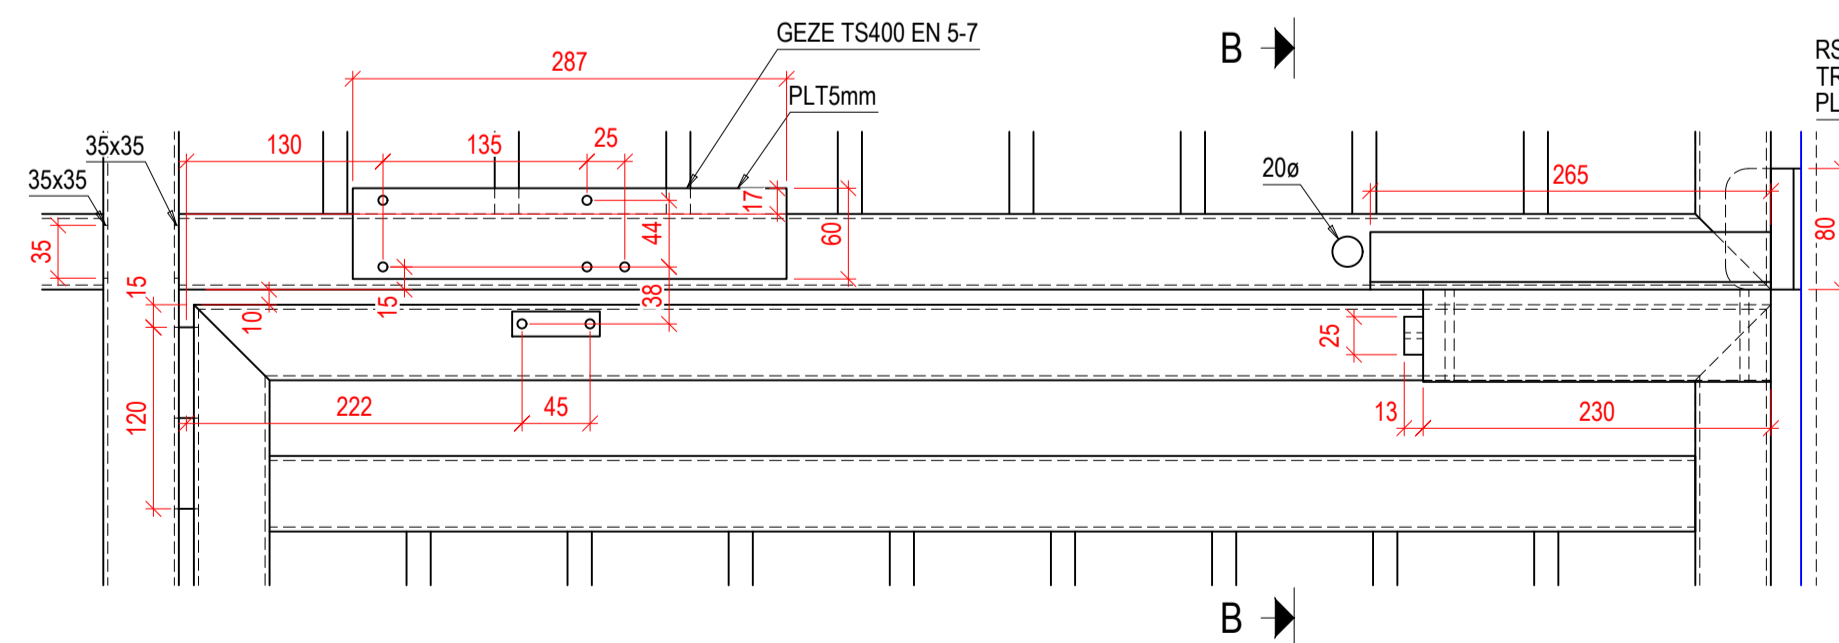

AUTOMATIC GATE CLOSER / ACCESS CONTROL - GATE TOP VIEW - FROM INSIDE  
Scale 1:5

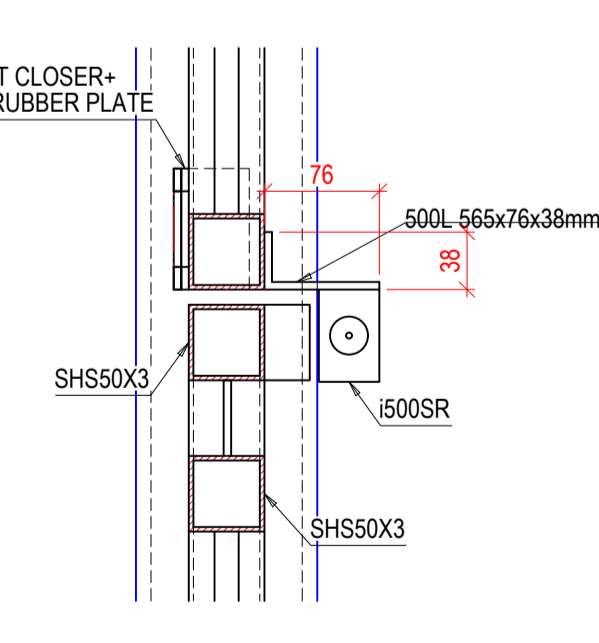


B - B

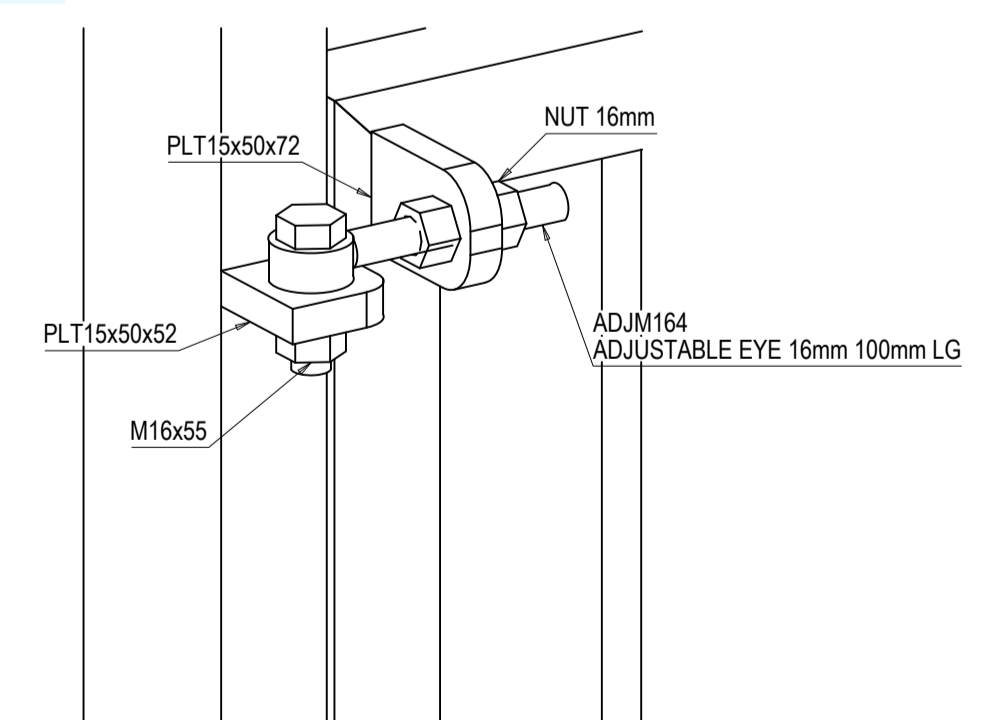


B  
101  
DETAIL  
Scale: 1:3

DETAIL A - FRONT  
Scale: 1:3

A - A

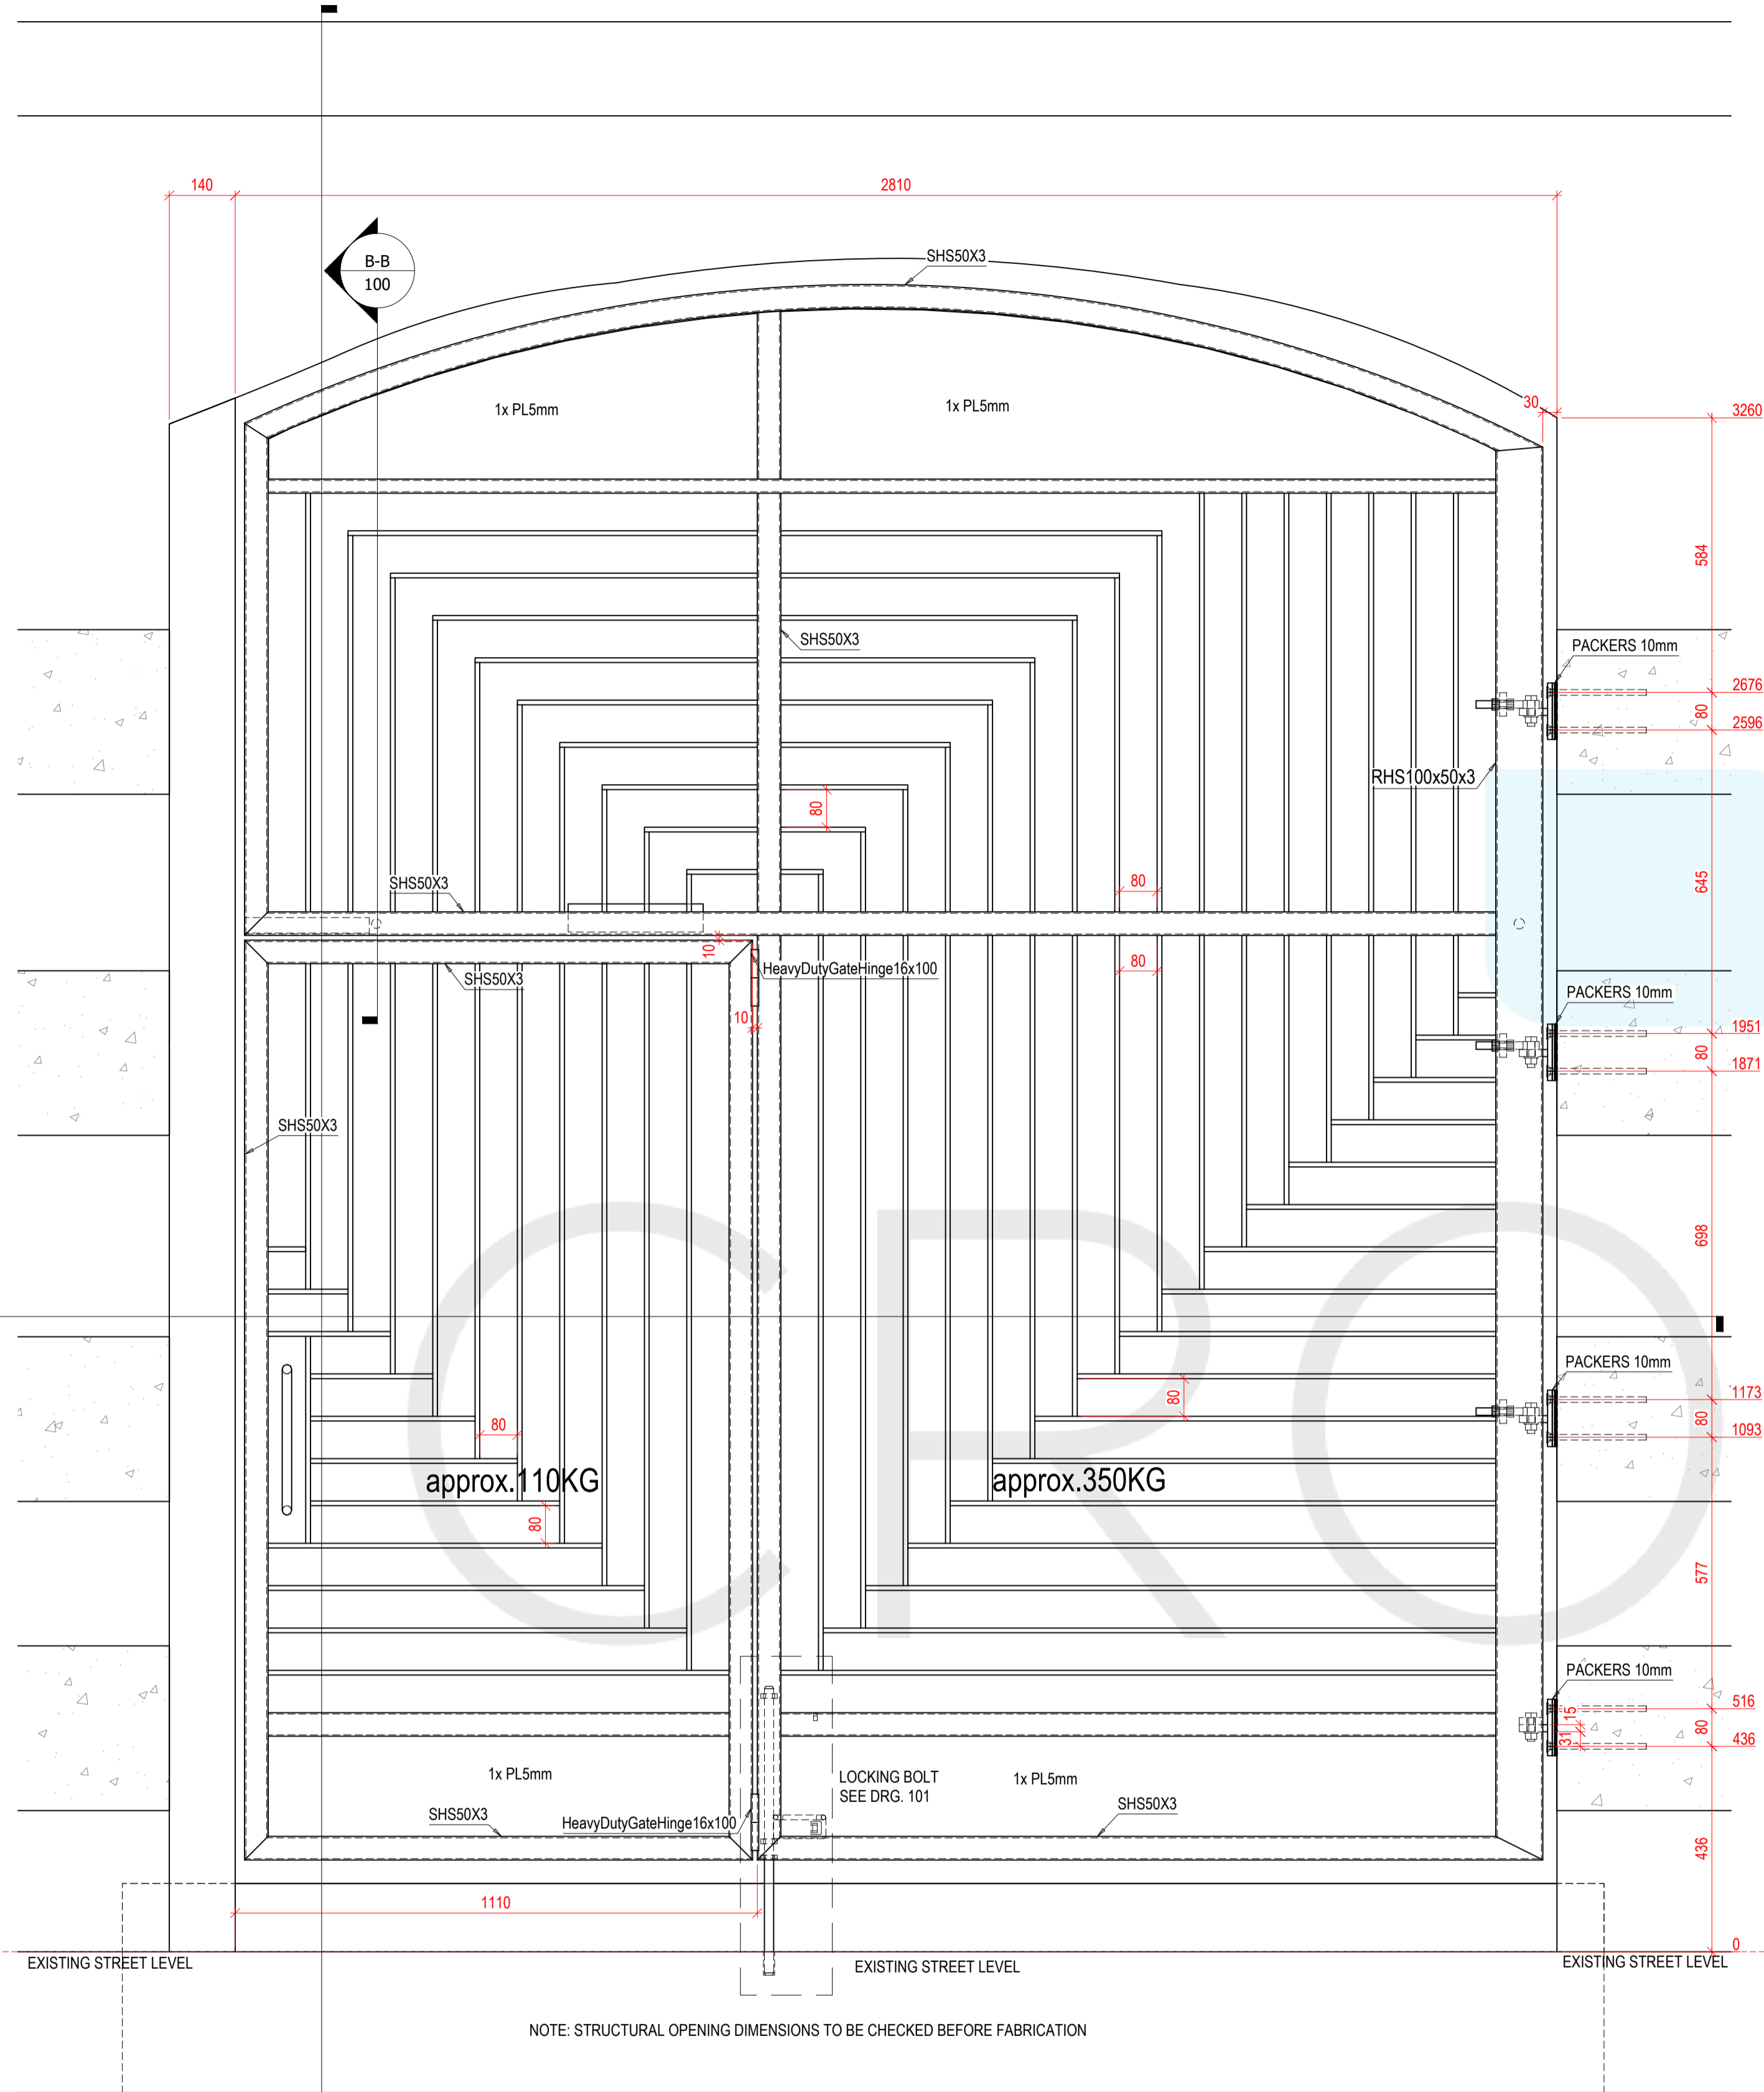


**ENTRANCE GATE - RAILING TYPE 10 - FRONT VIEW**  
Scale: 1:10

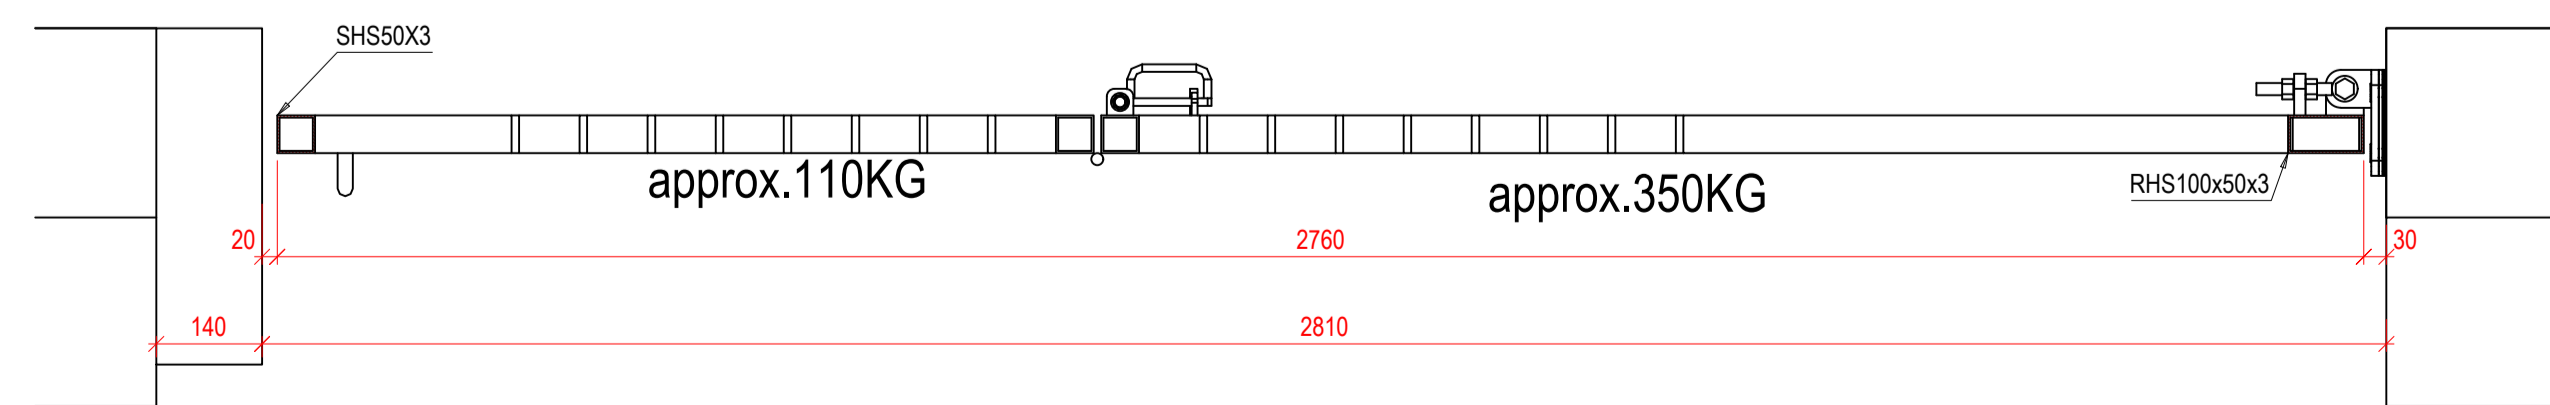

**C-C**  
Scale: 1:10

STREET THIS SIDE

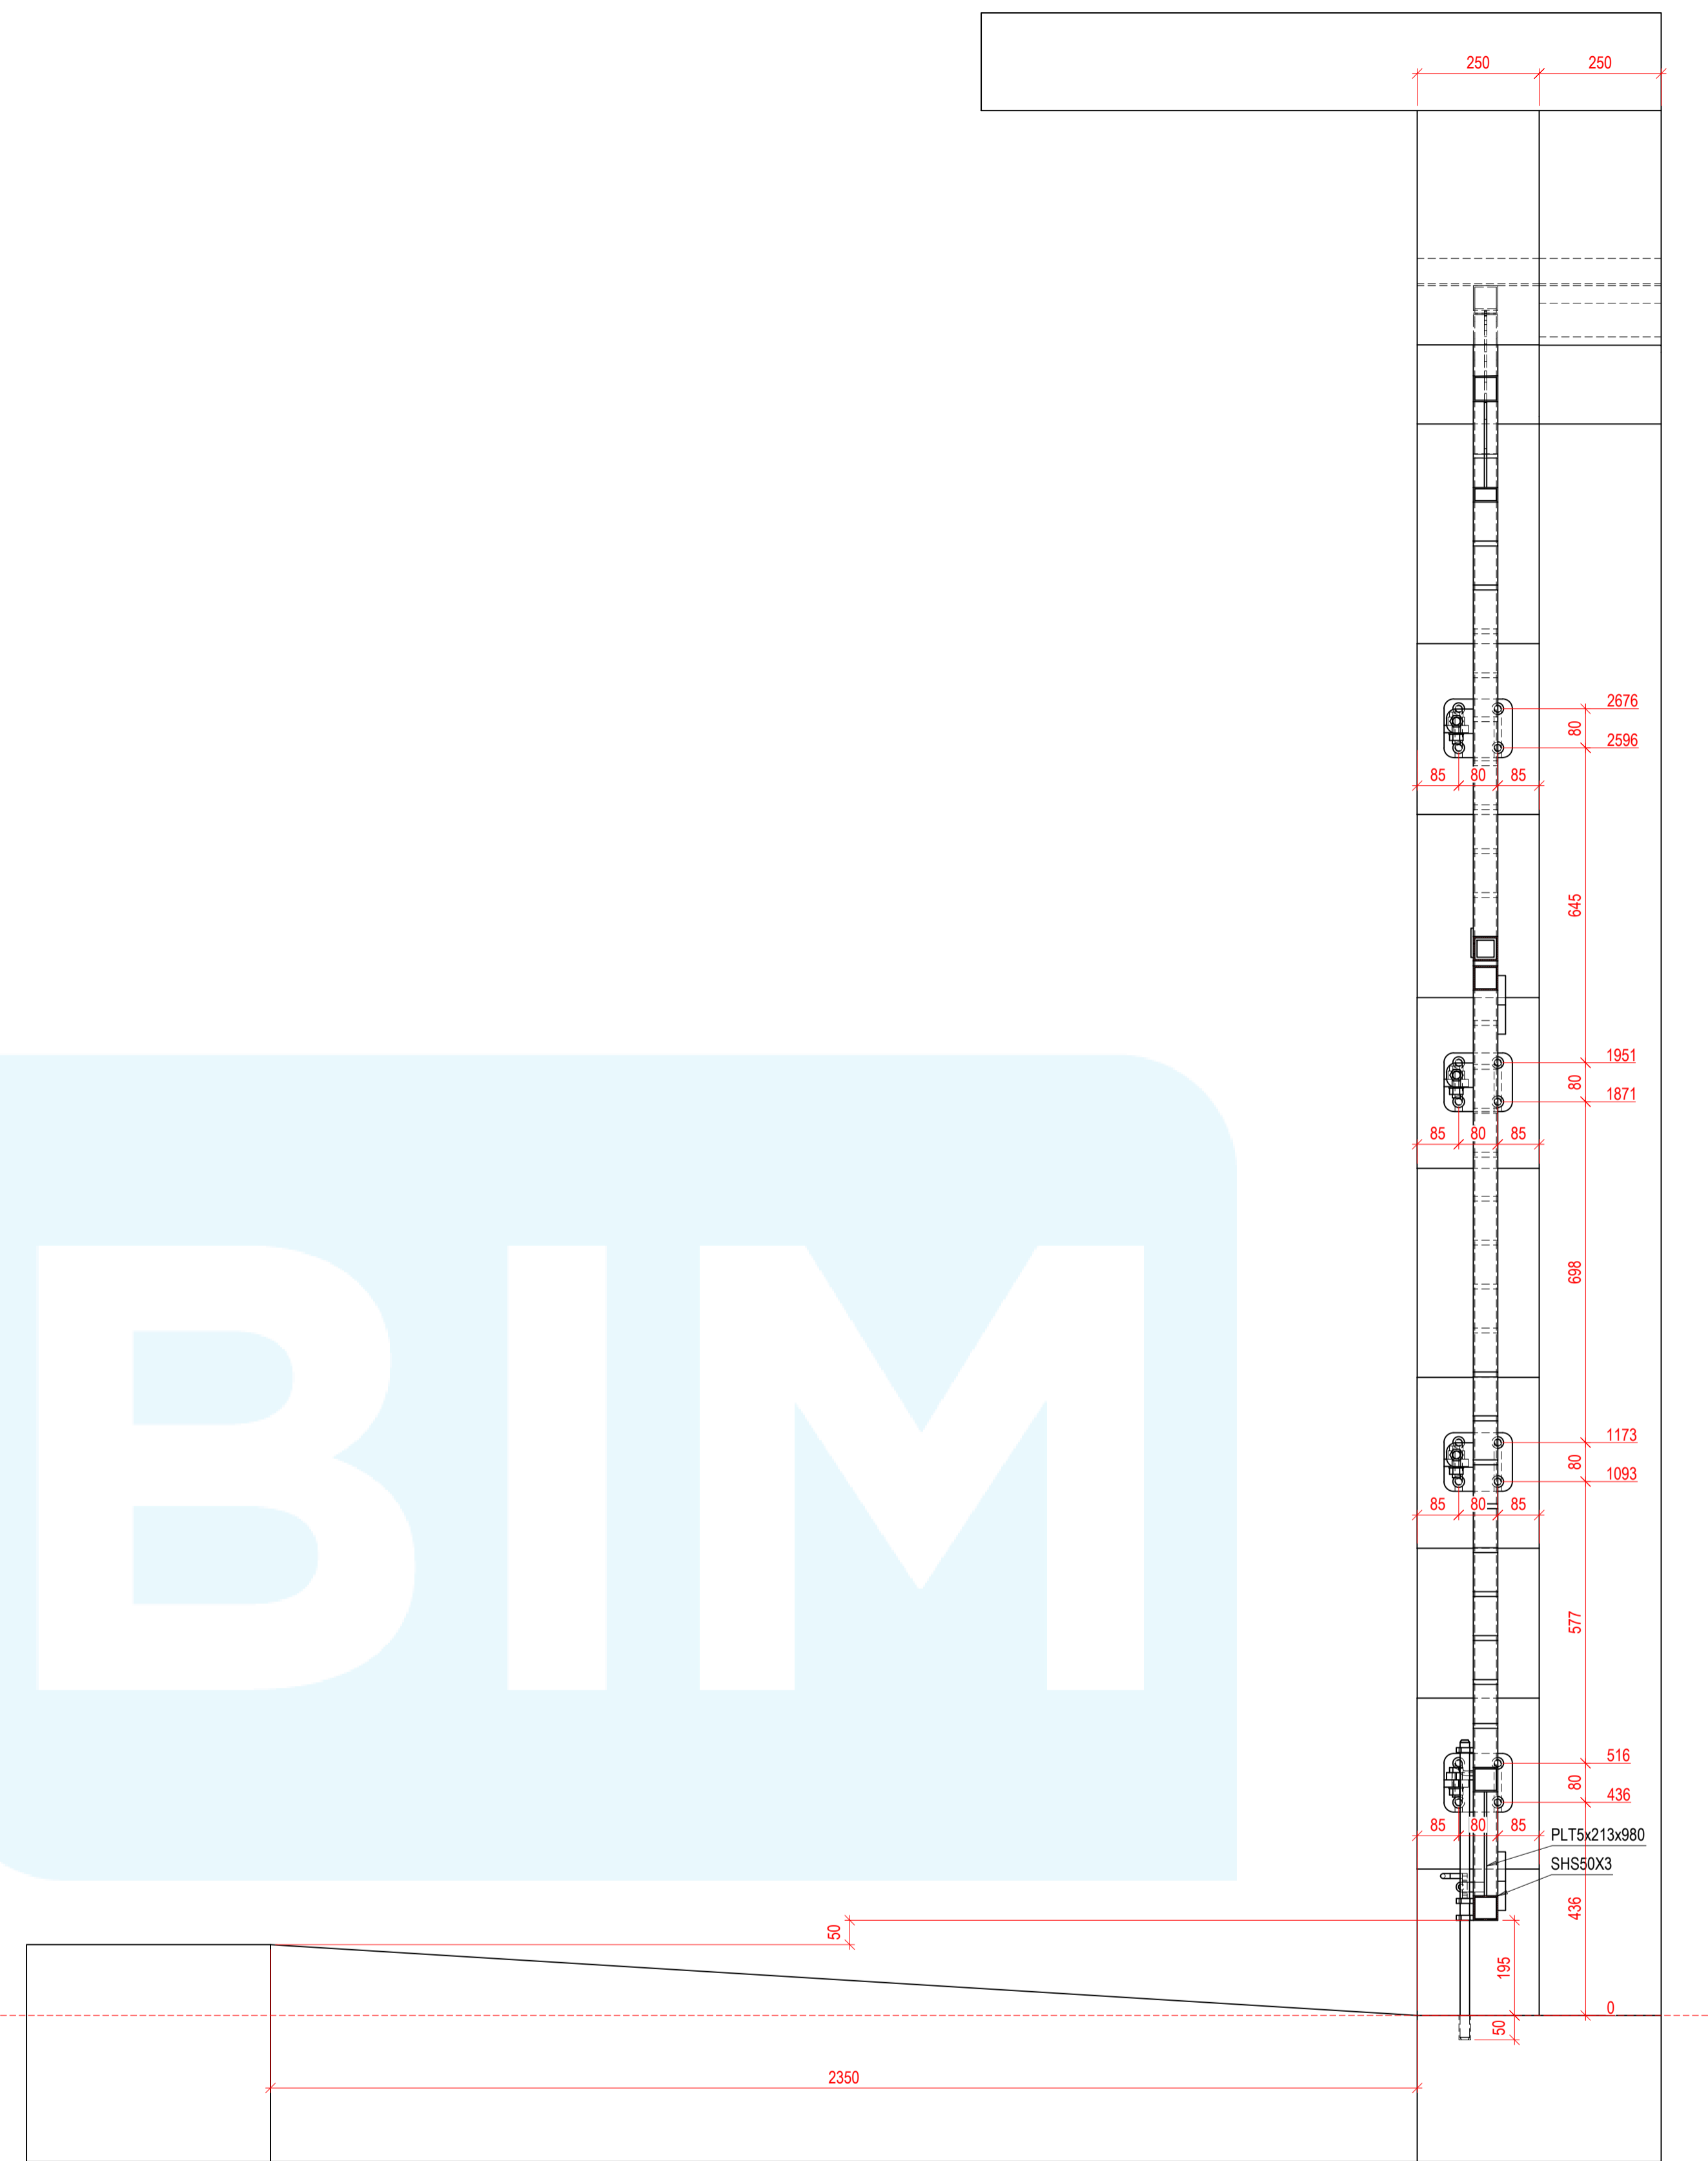

**A-A**  
Scale: 1:10

