




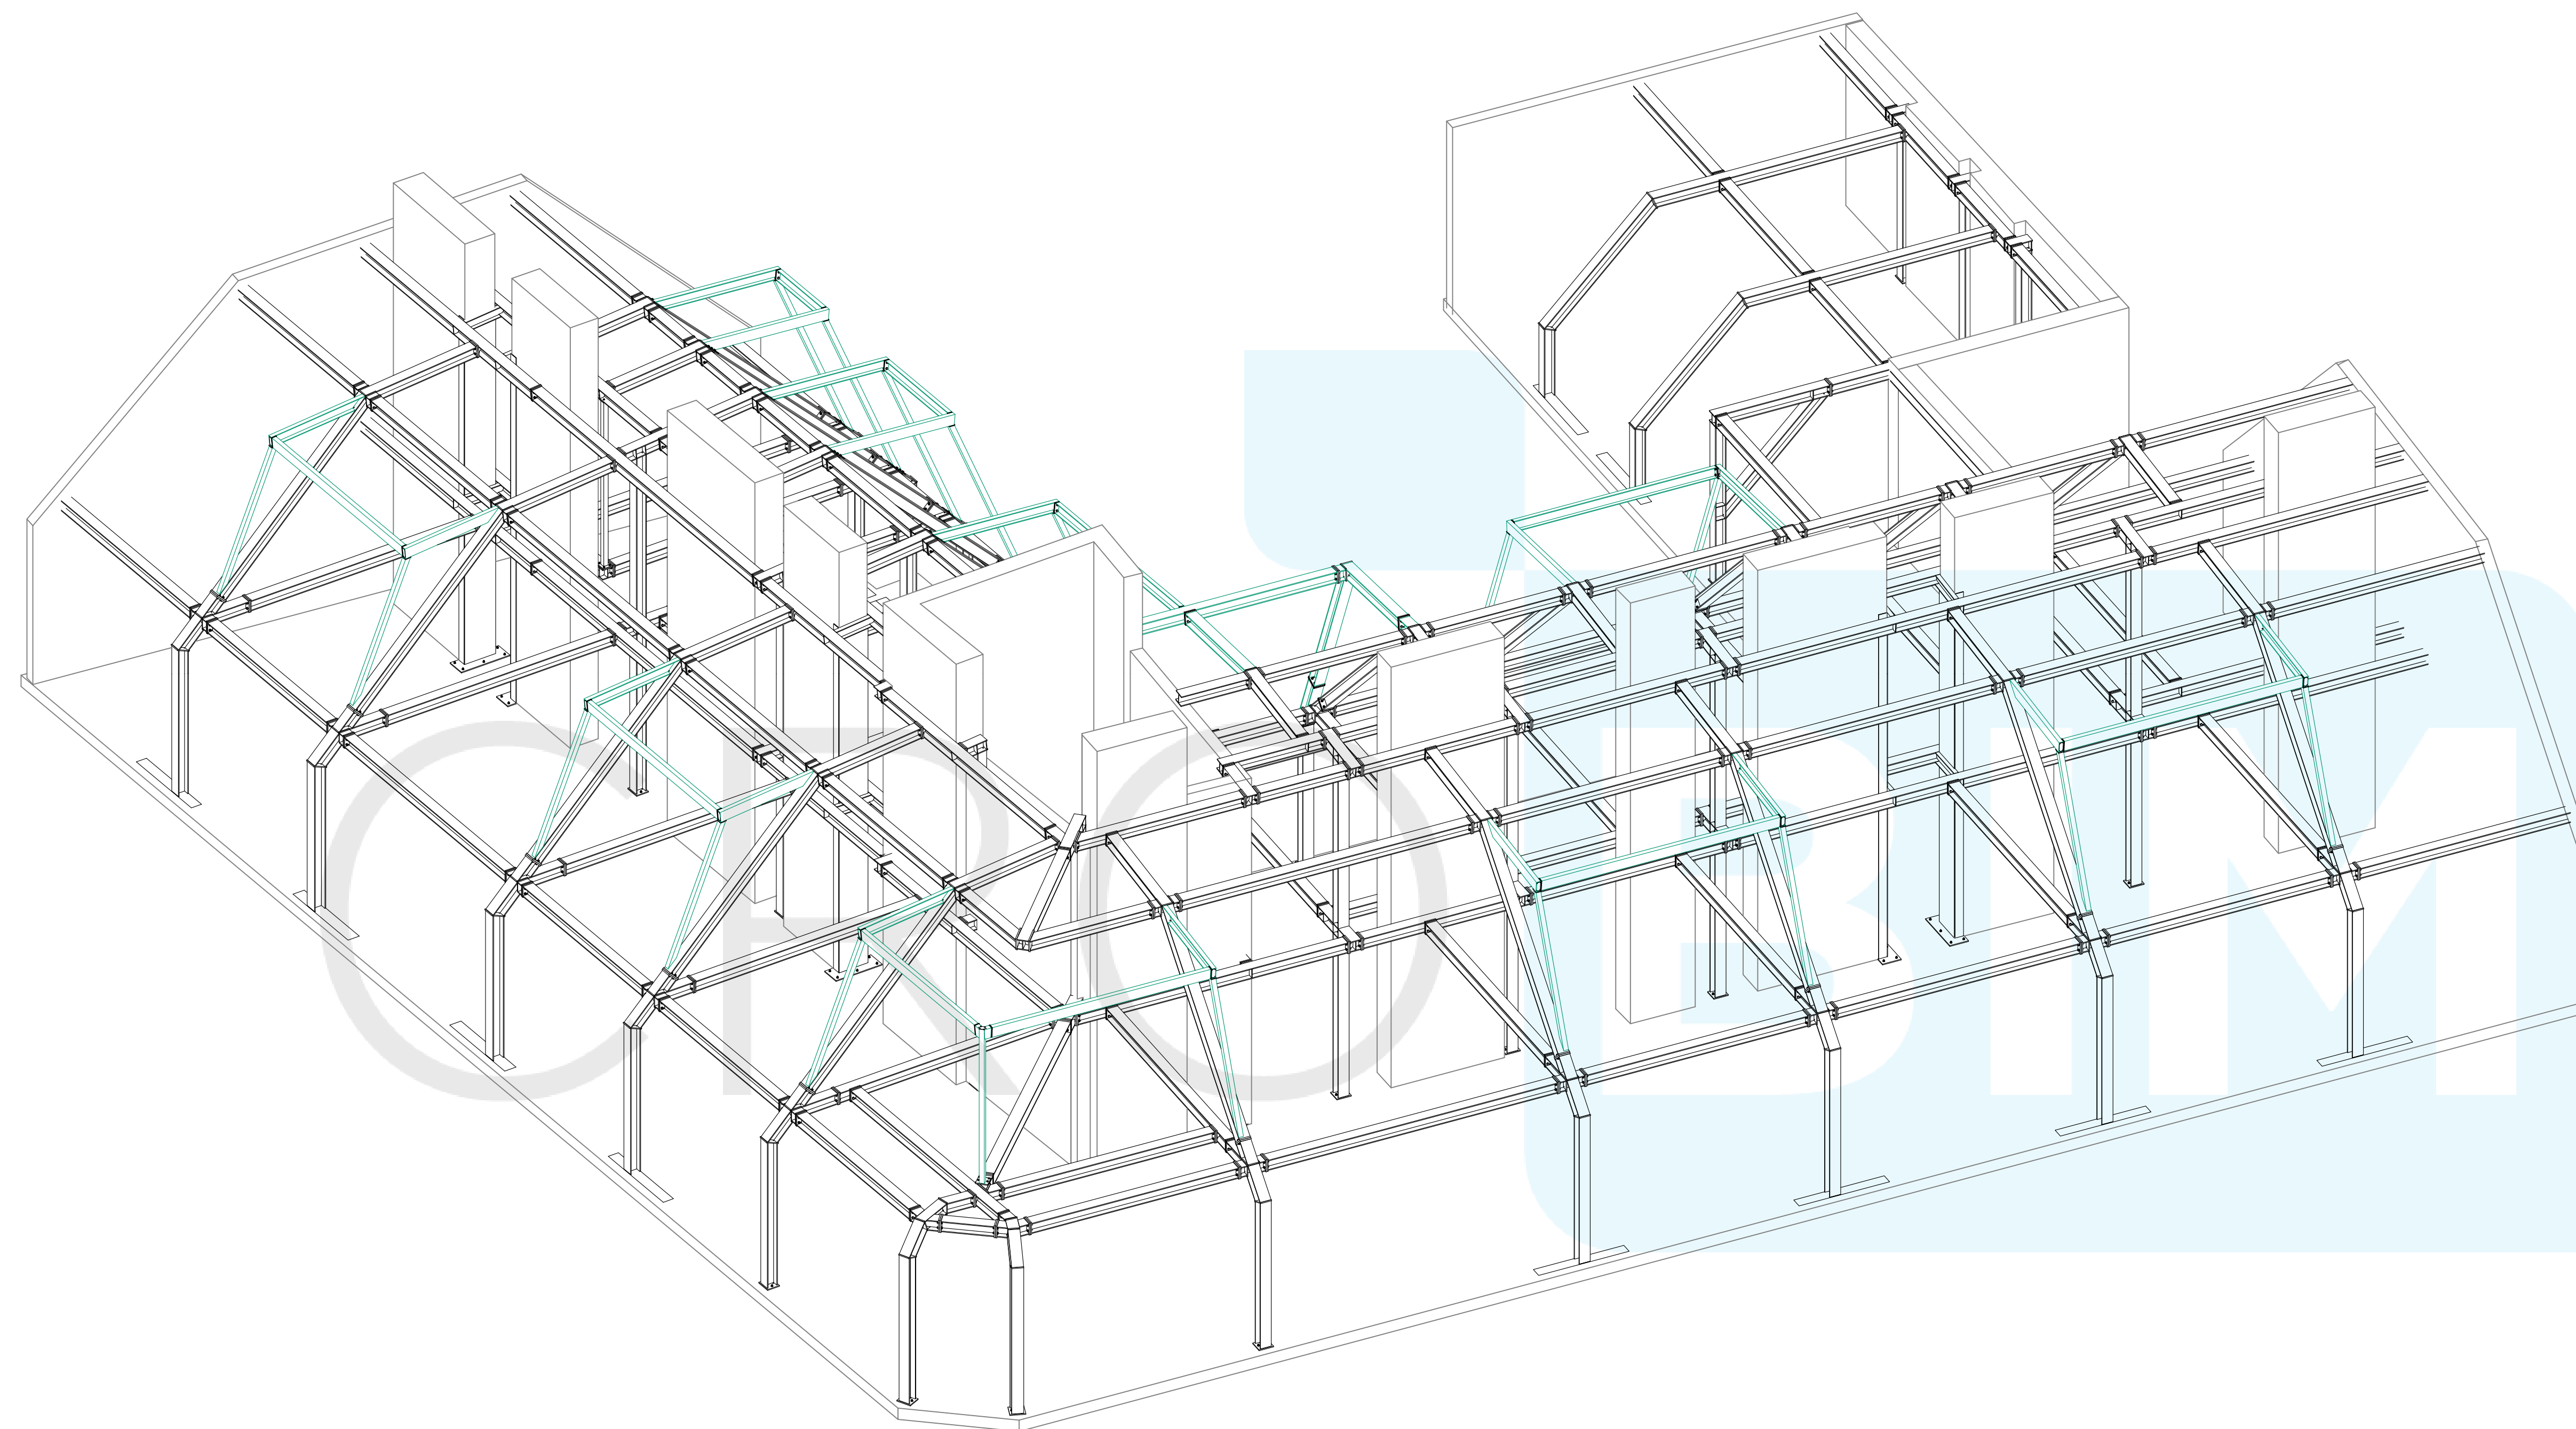


3D VIEW 1
Scale: 1:60

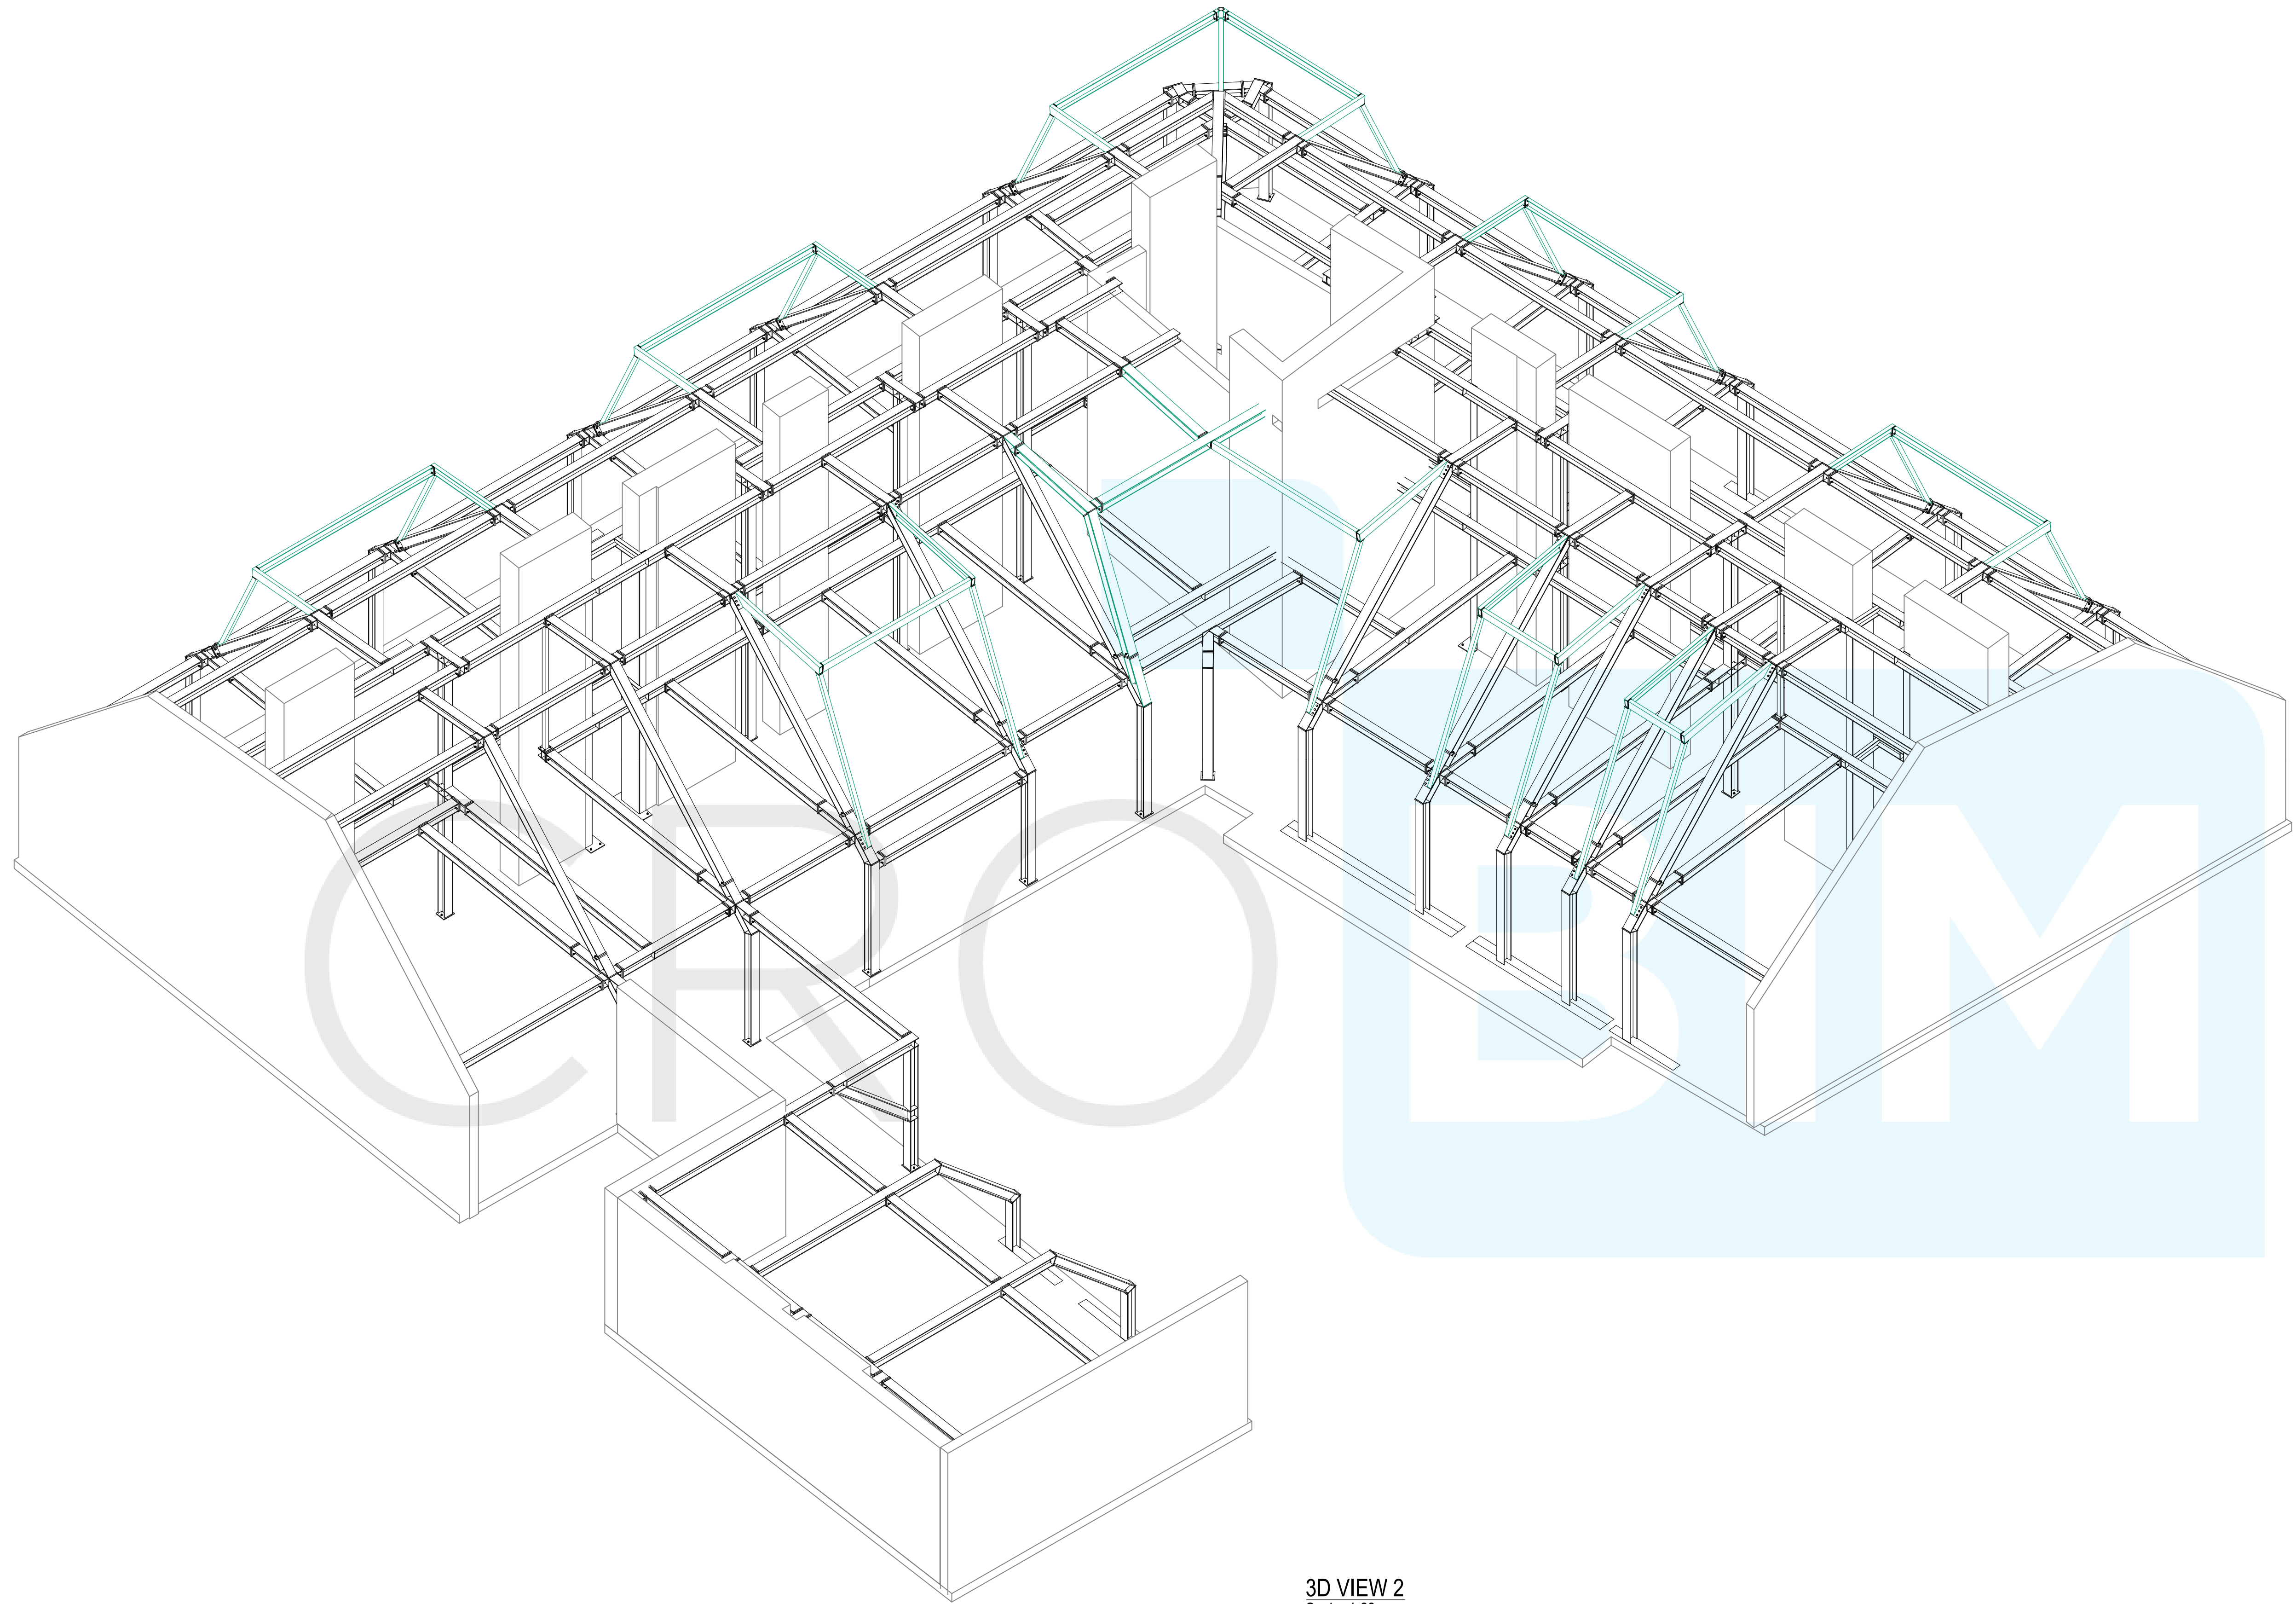


3D VIEW 2
Scale: 1:60

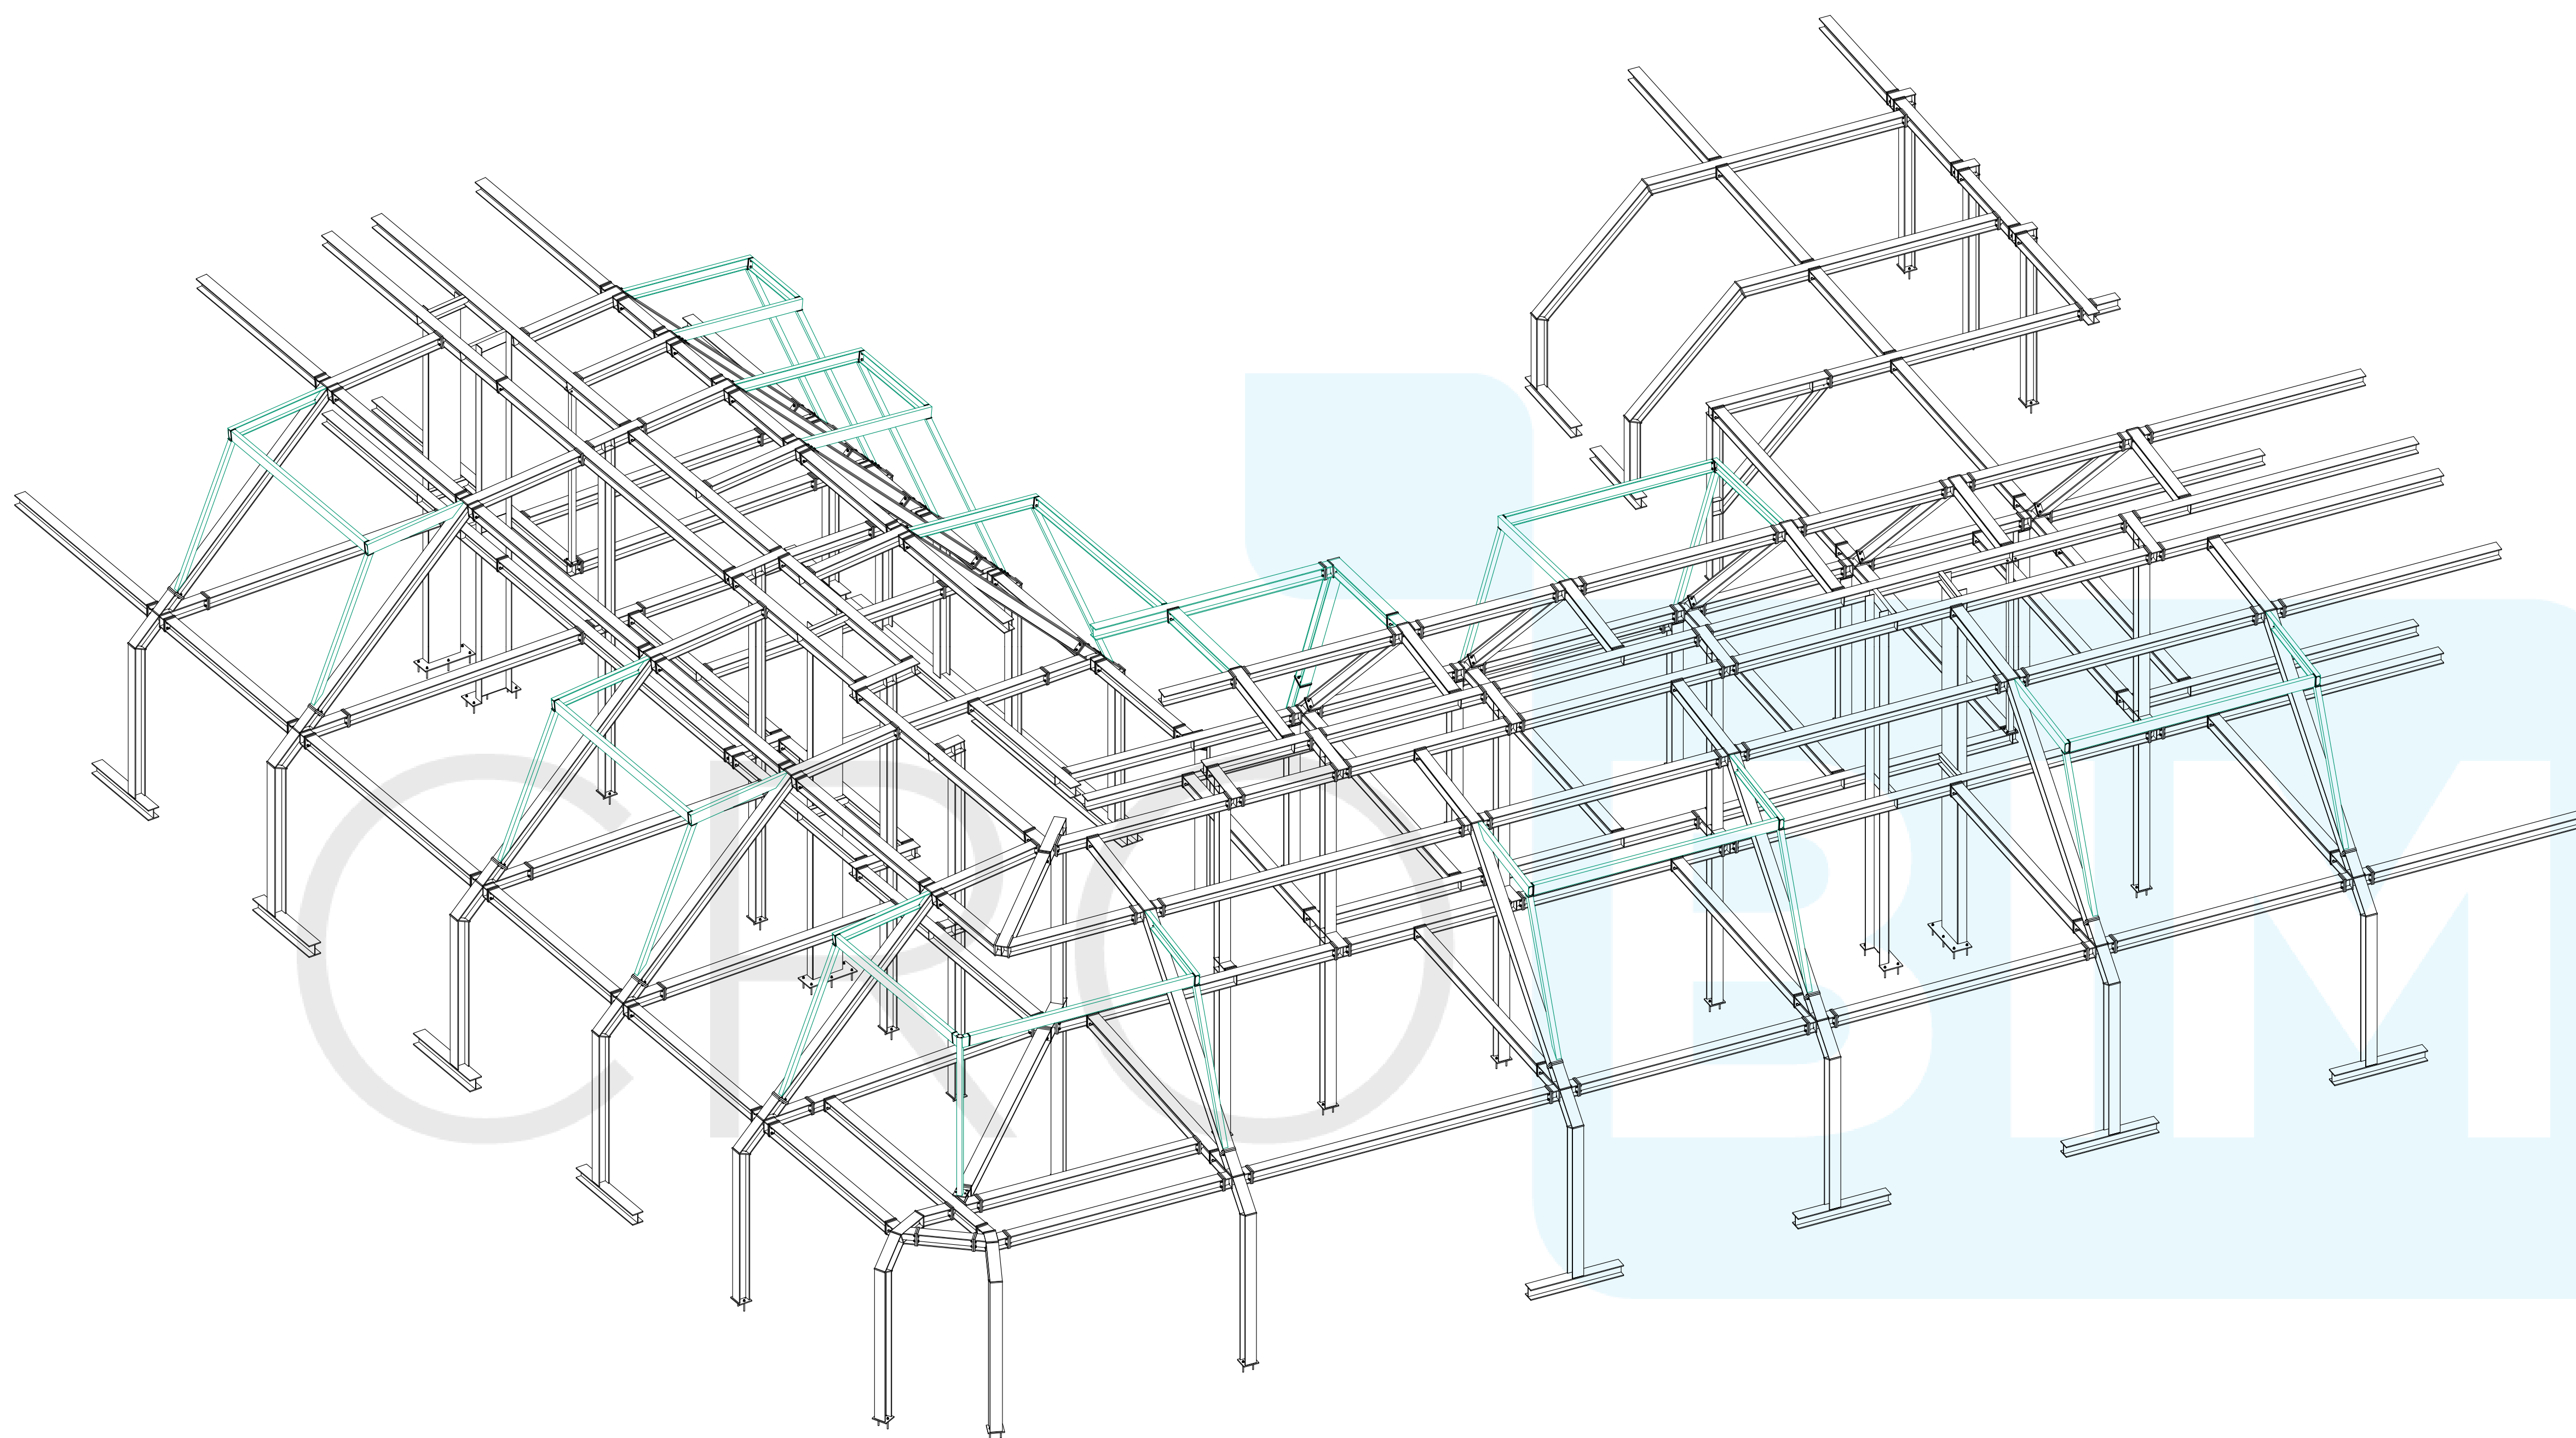


3D VIEW 1
Scale: 1:60

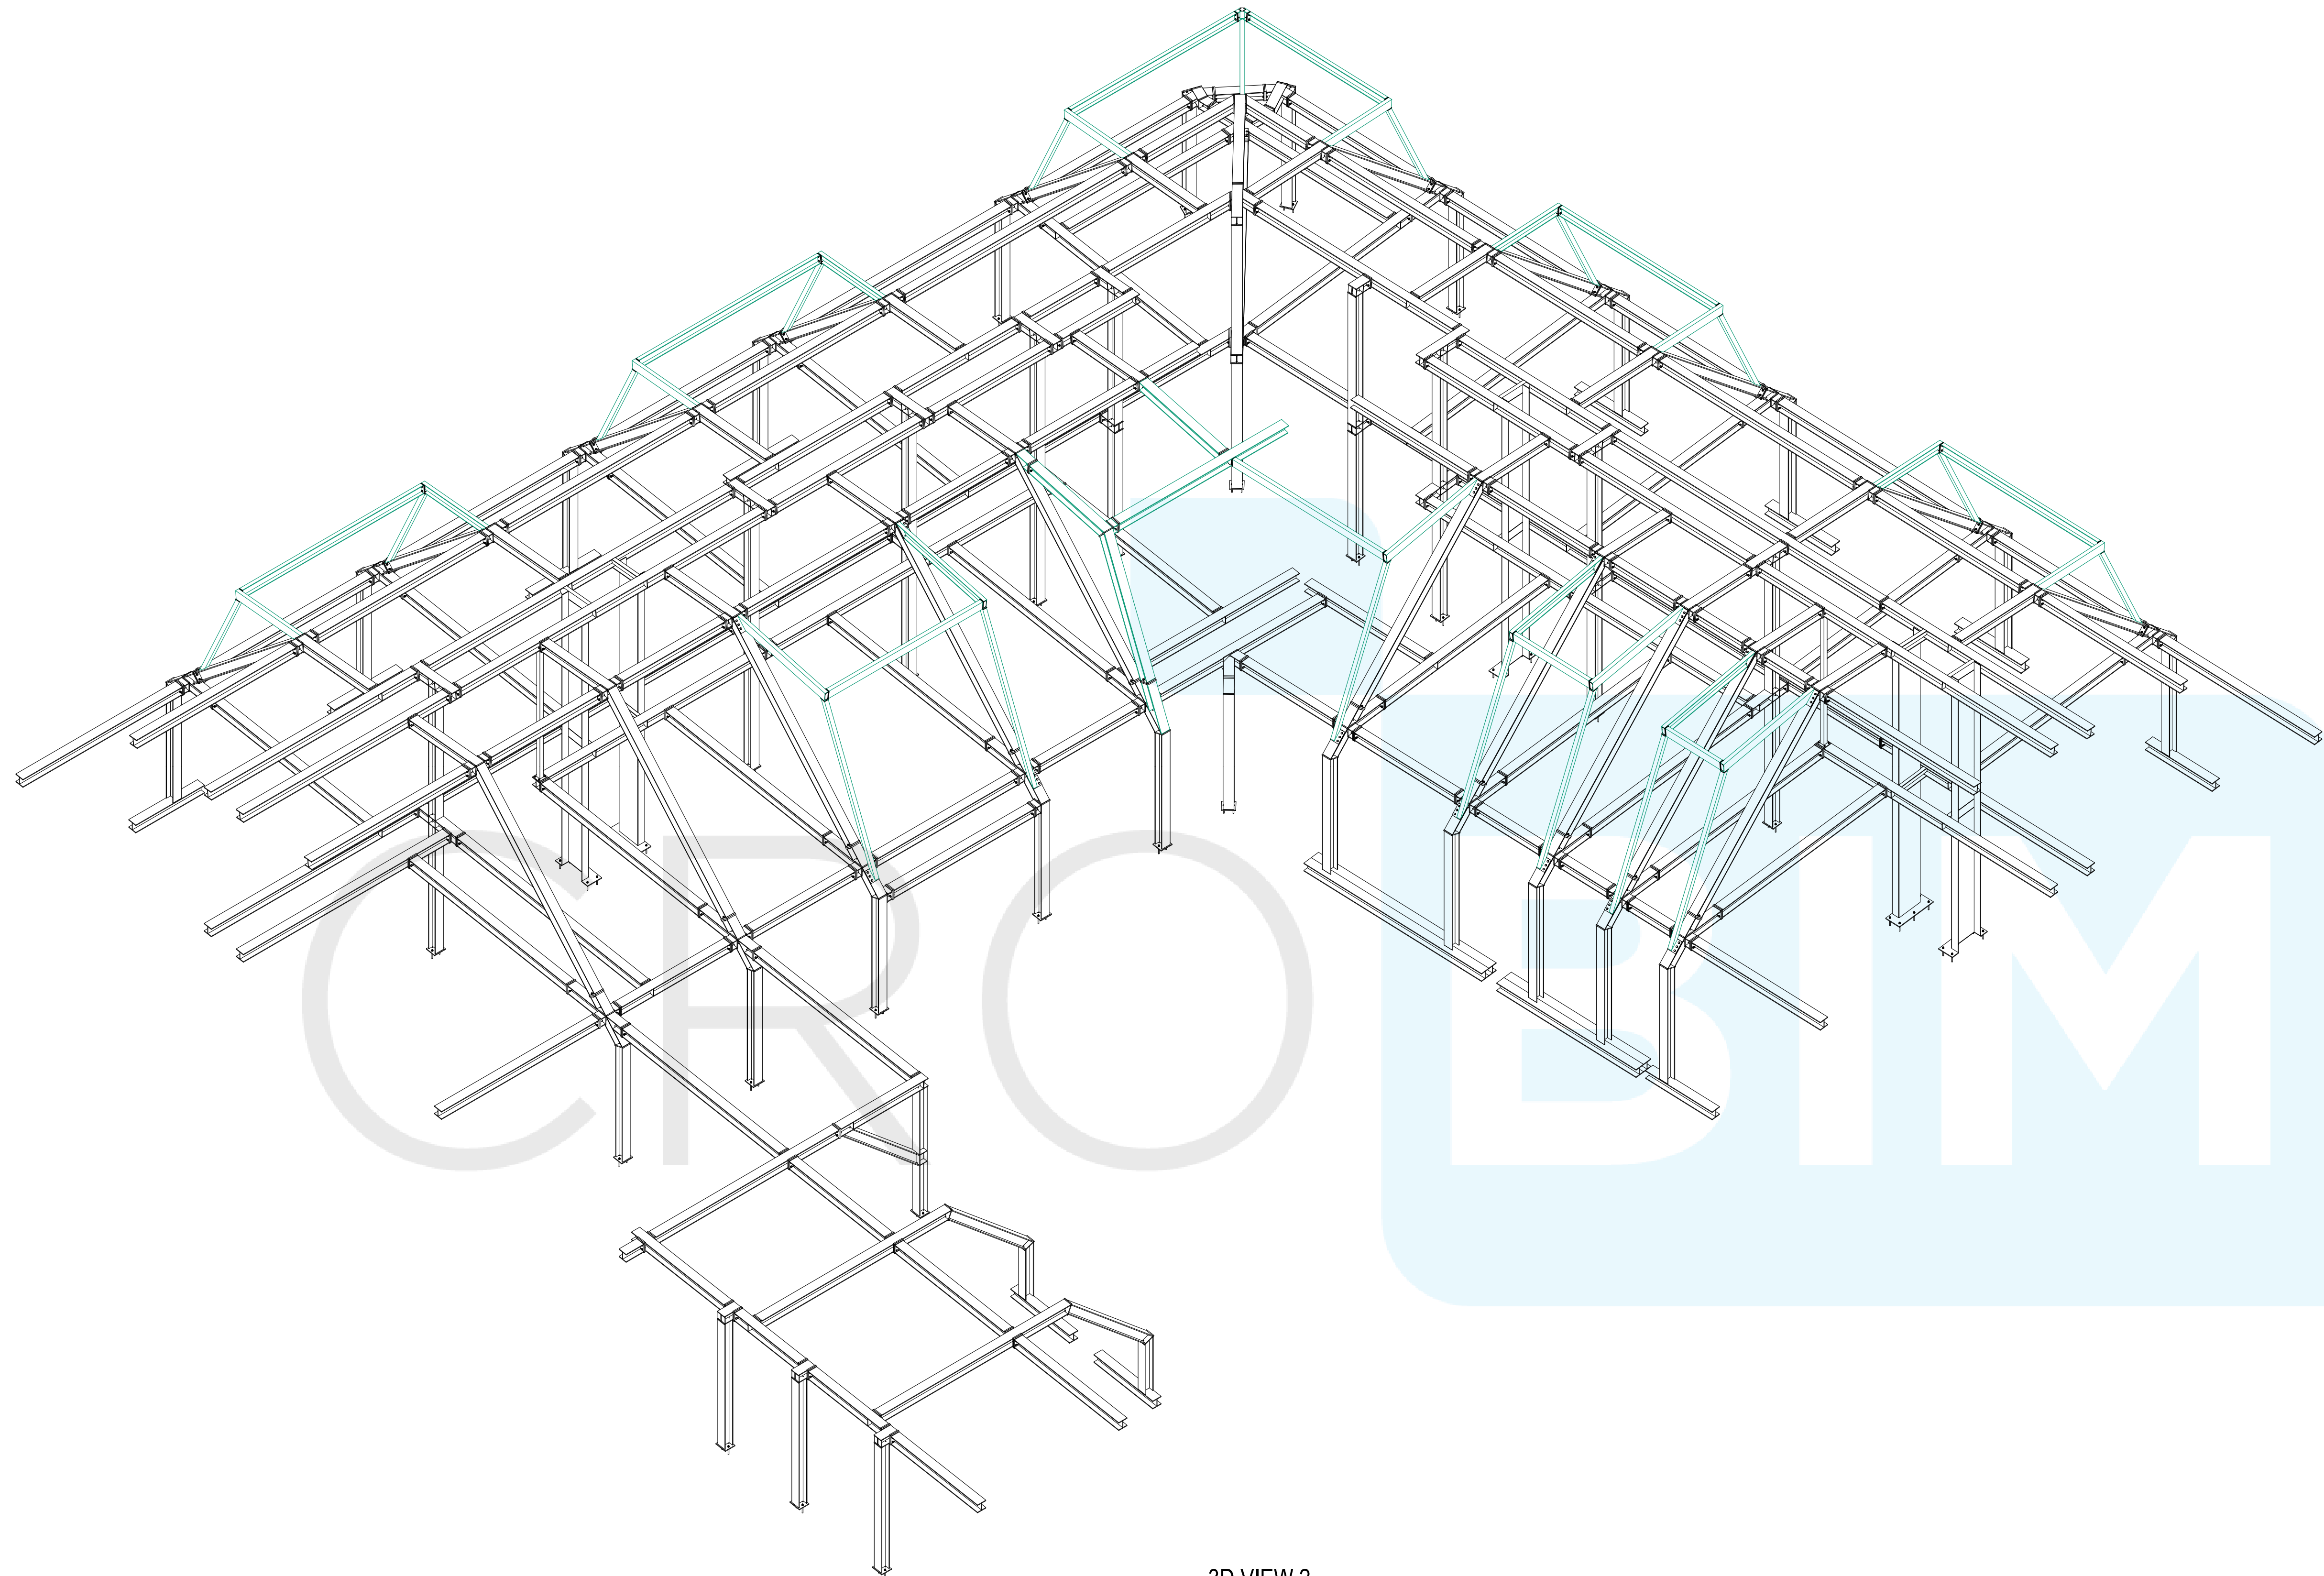


3D VIEW 2
Scale: 1:60

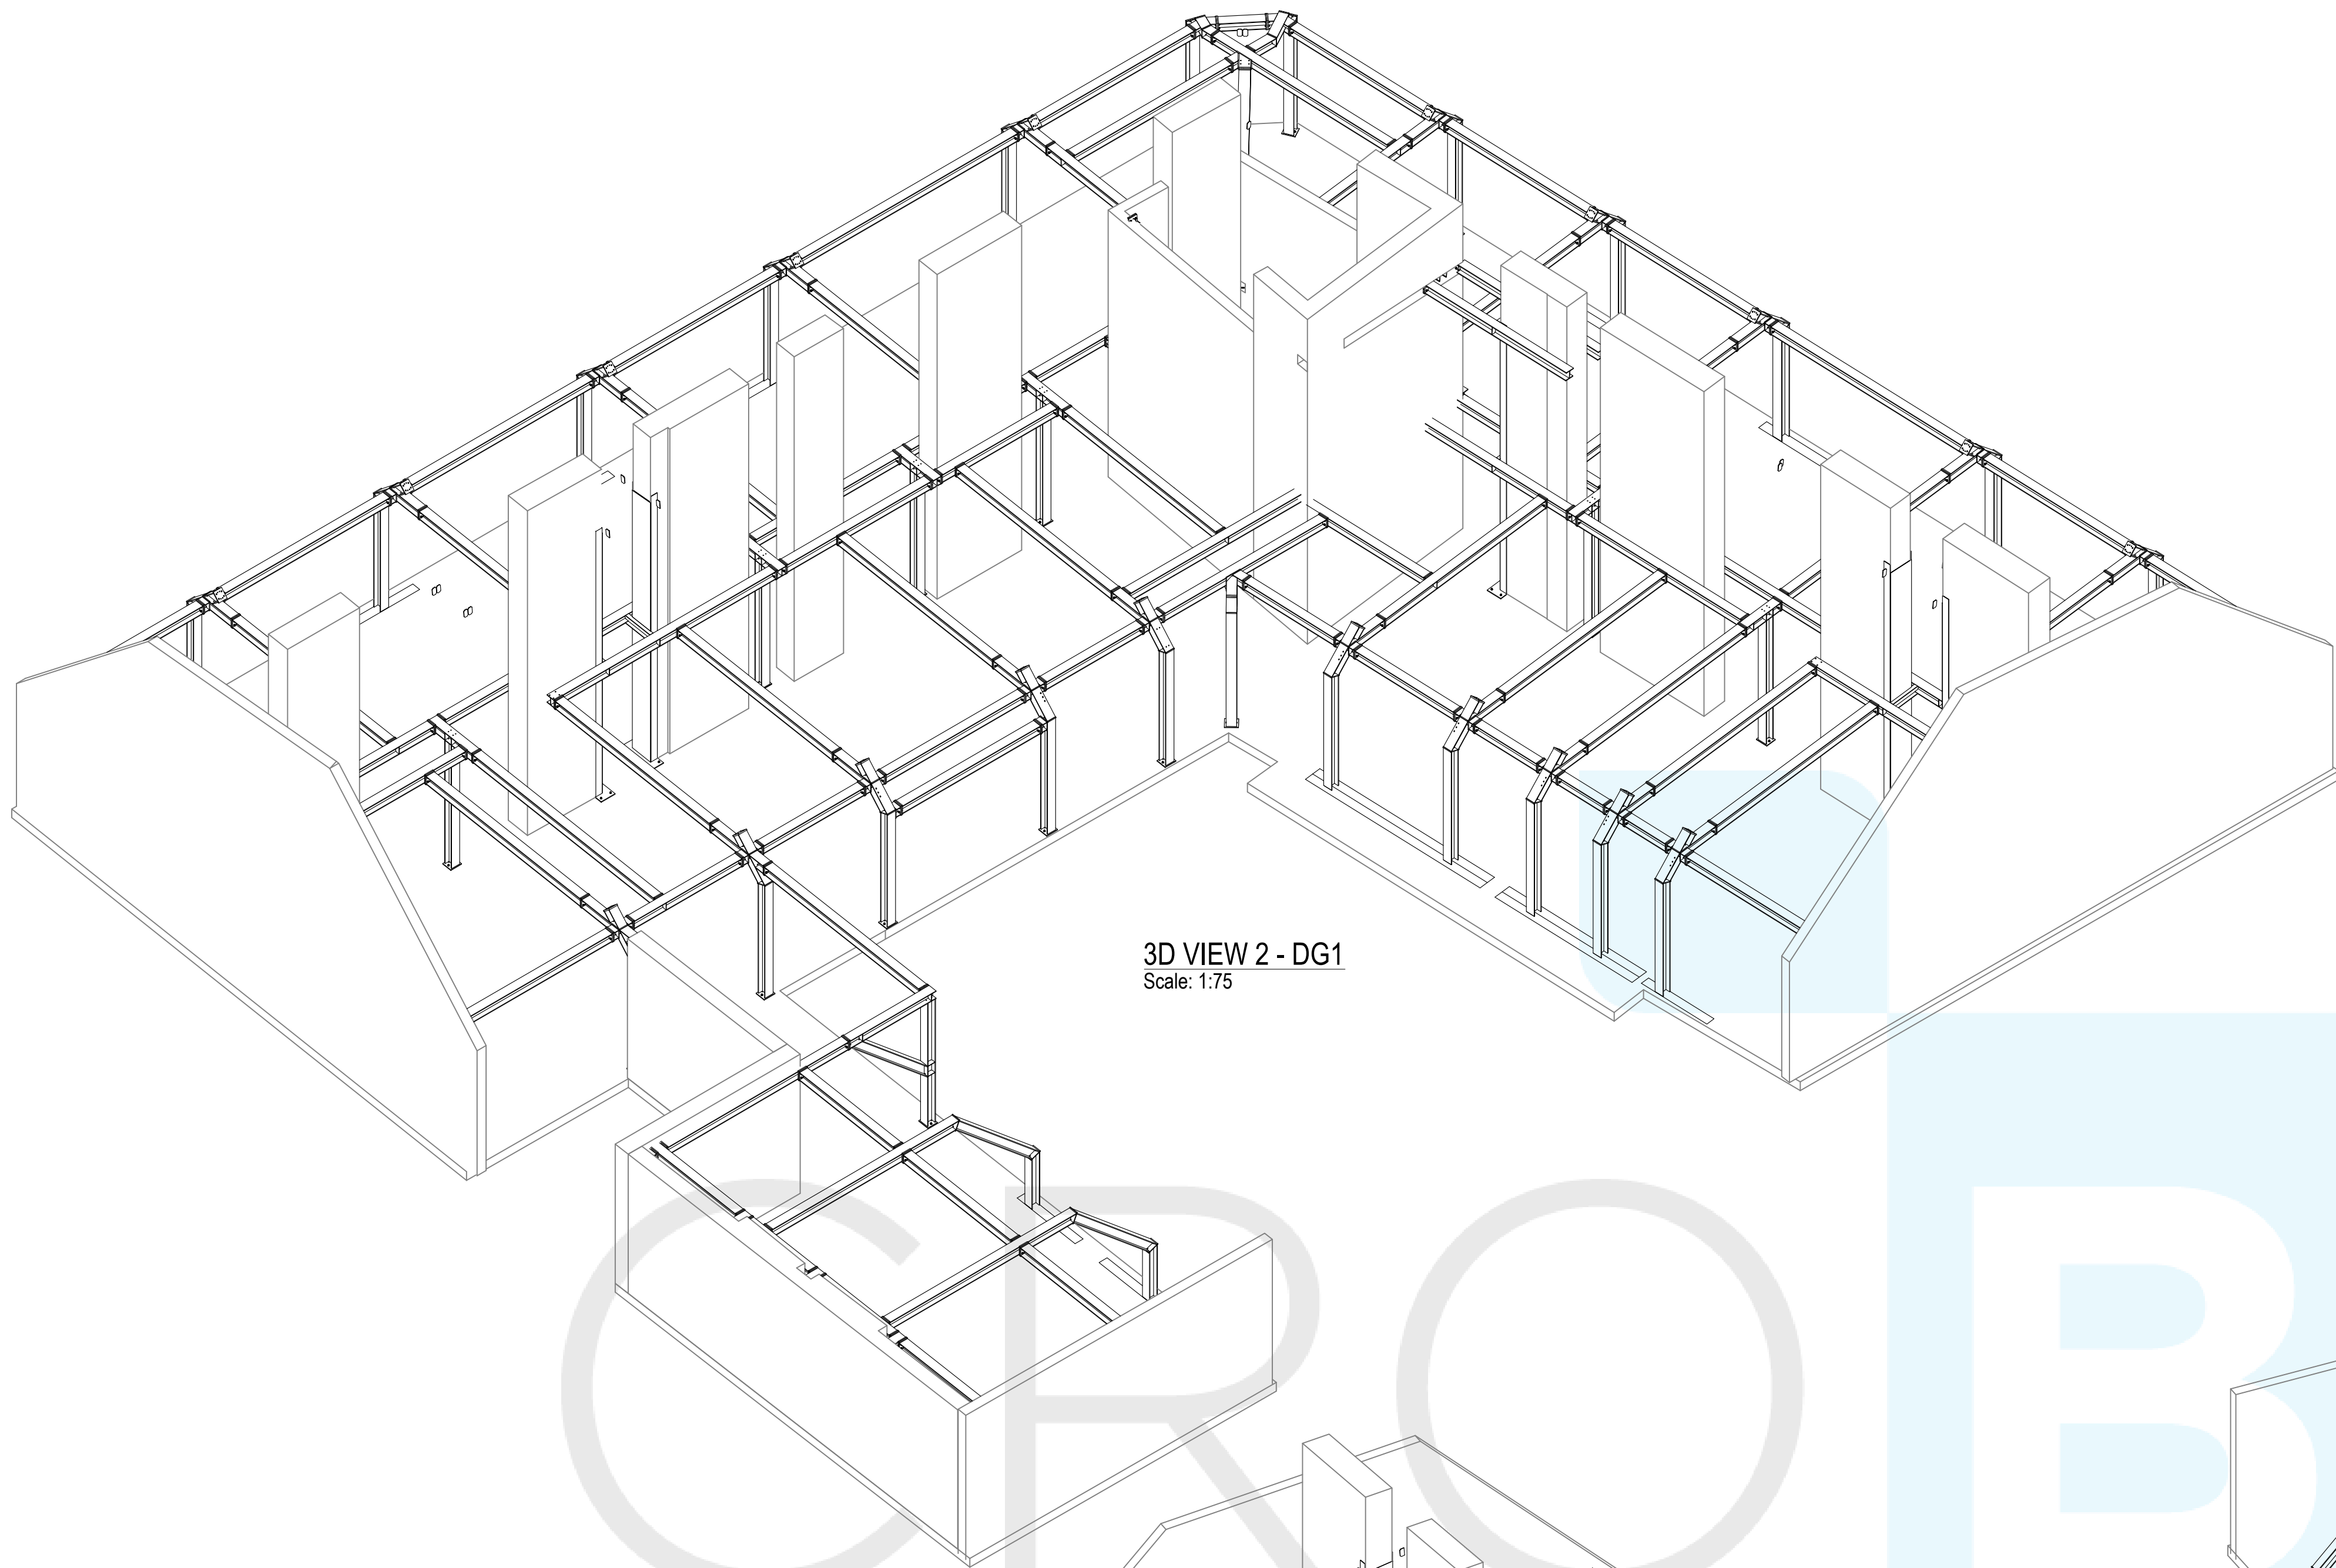


3D VIEW 2 - DG1
Scale: 1:75

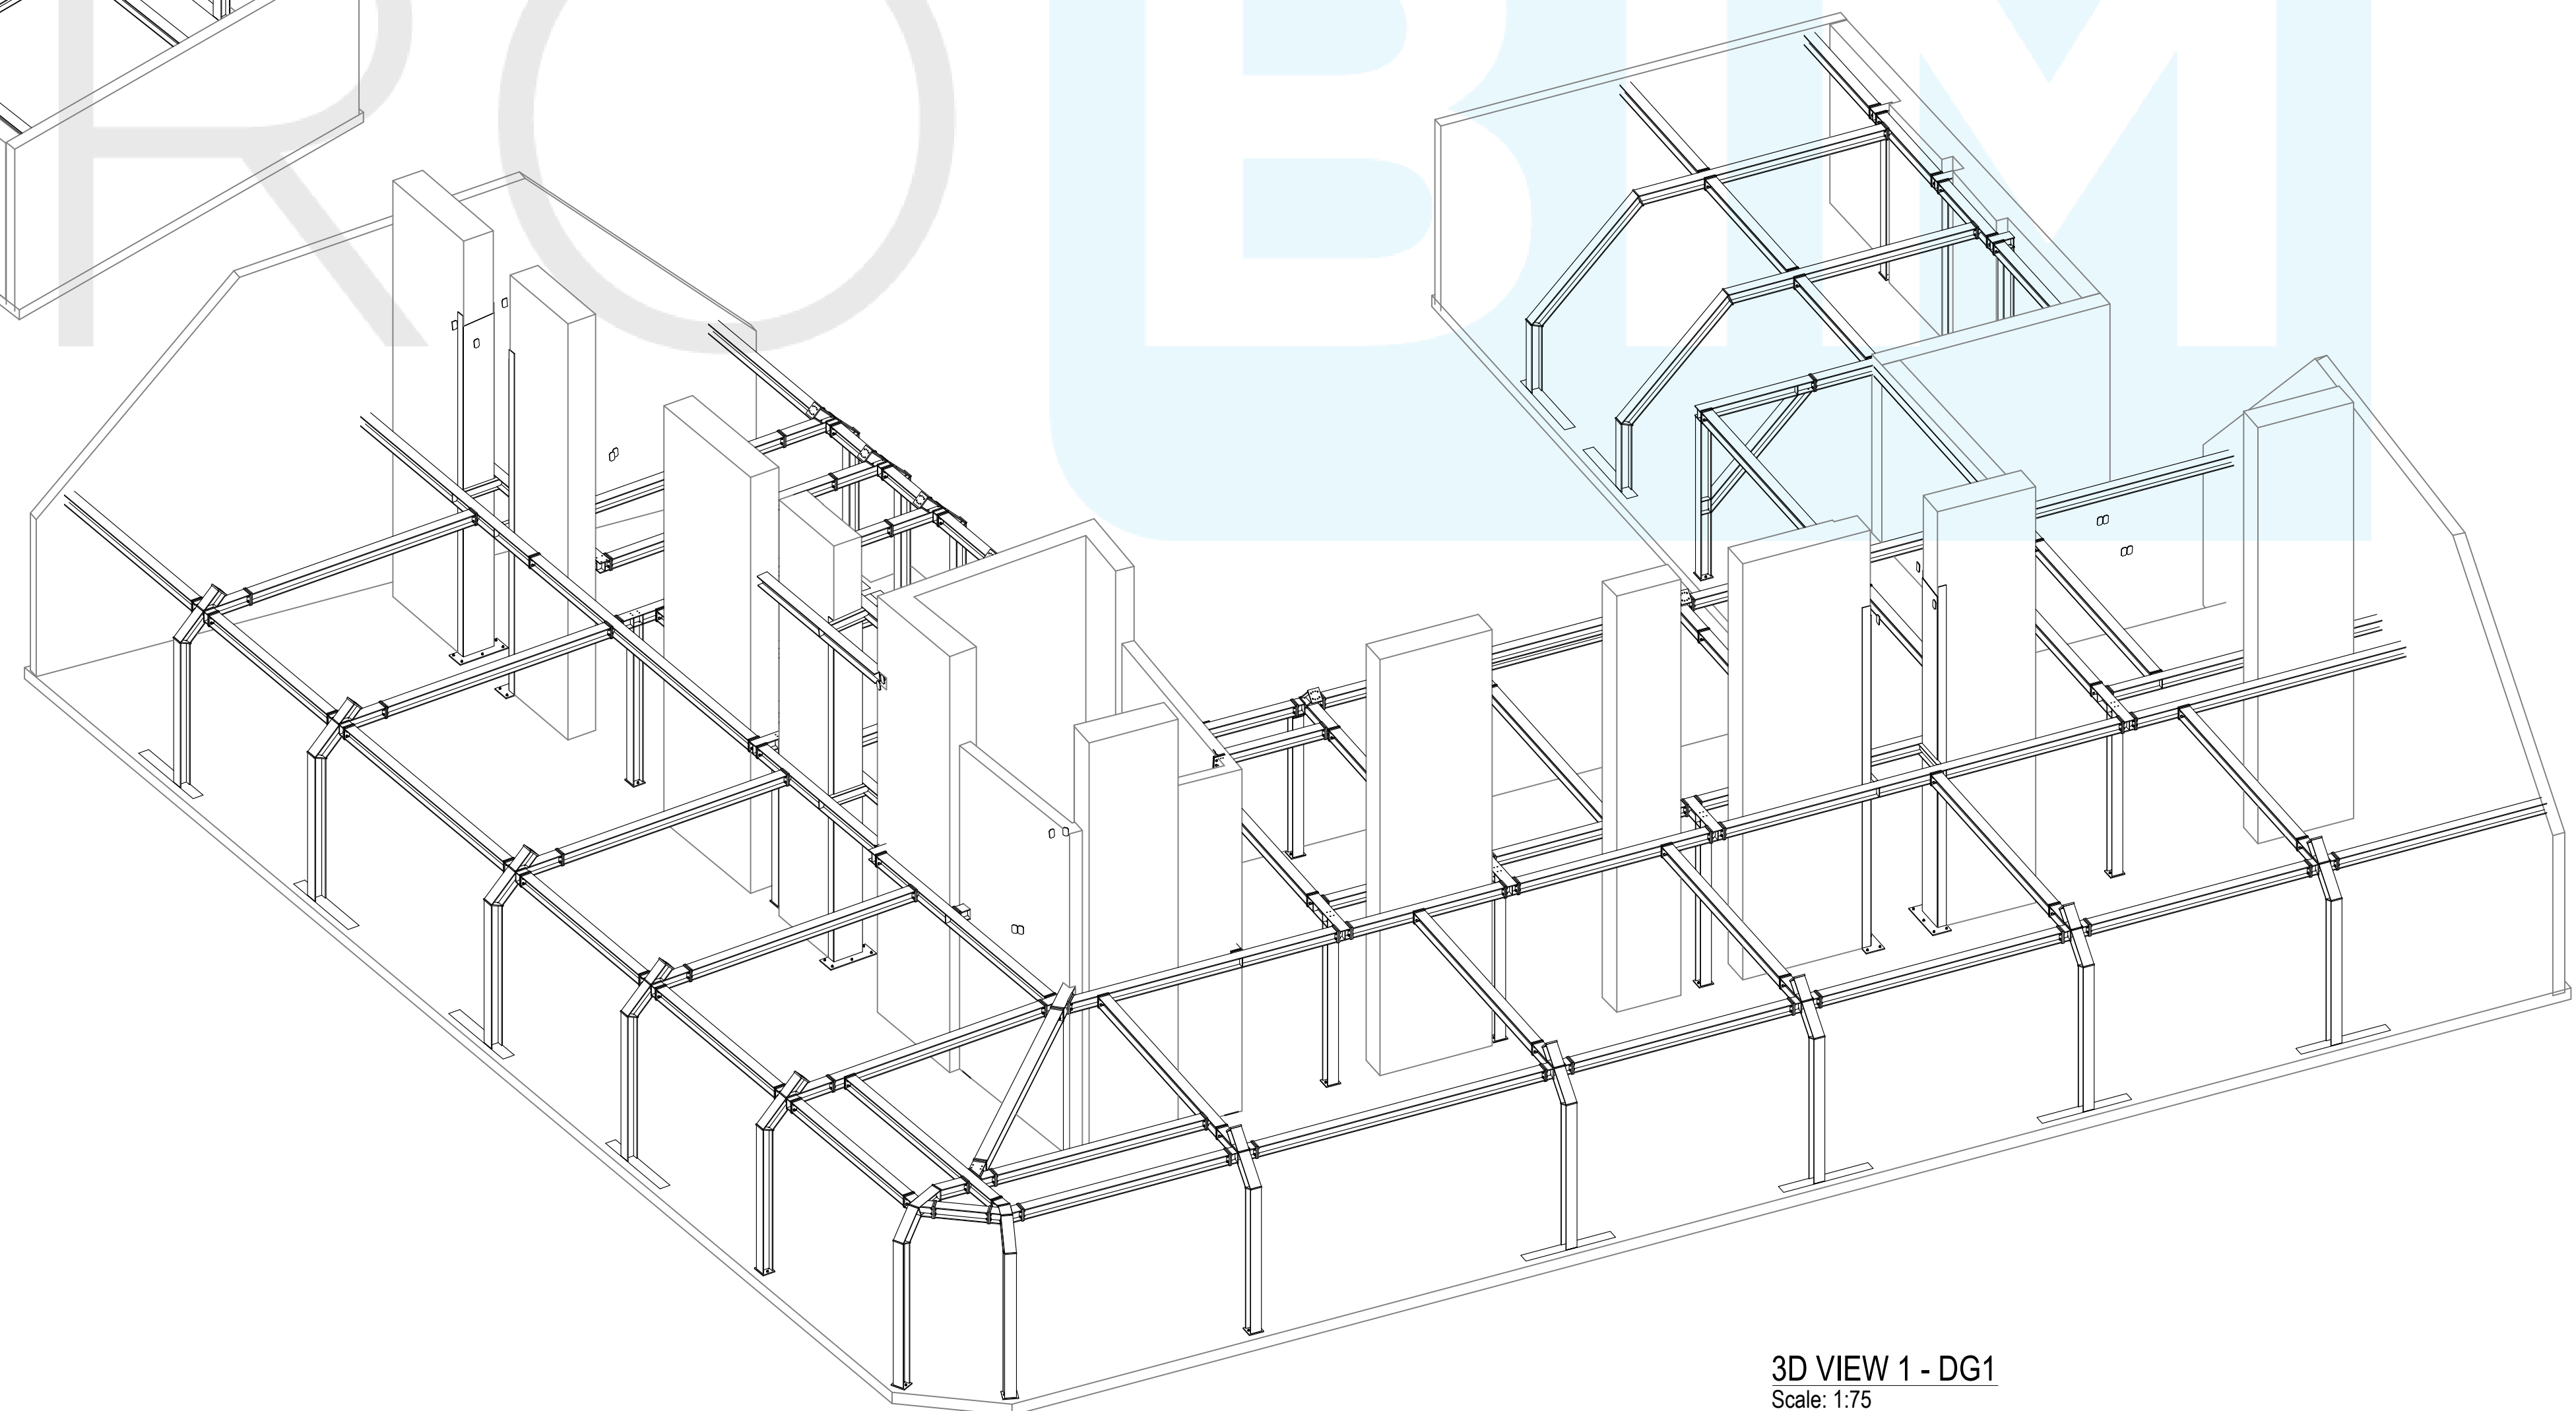



3D VIEW 1 - DG1
Scale: 1:75

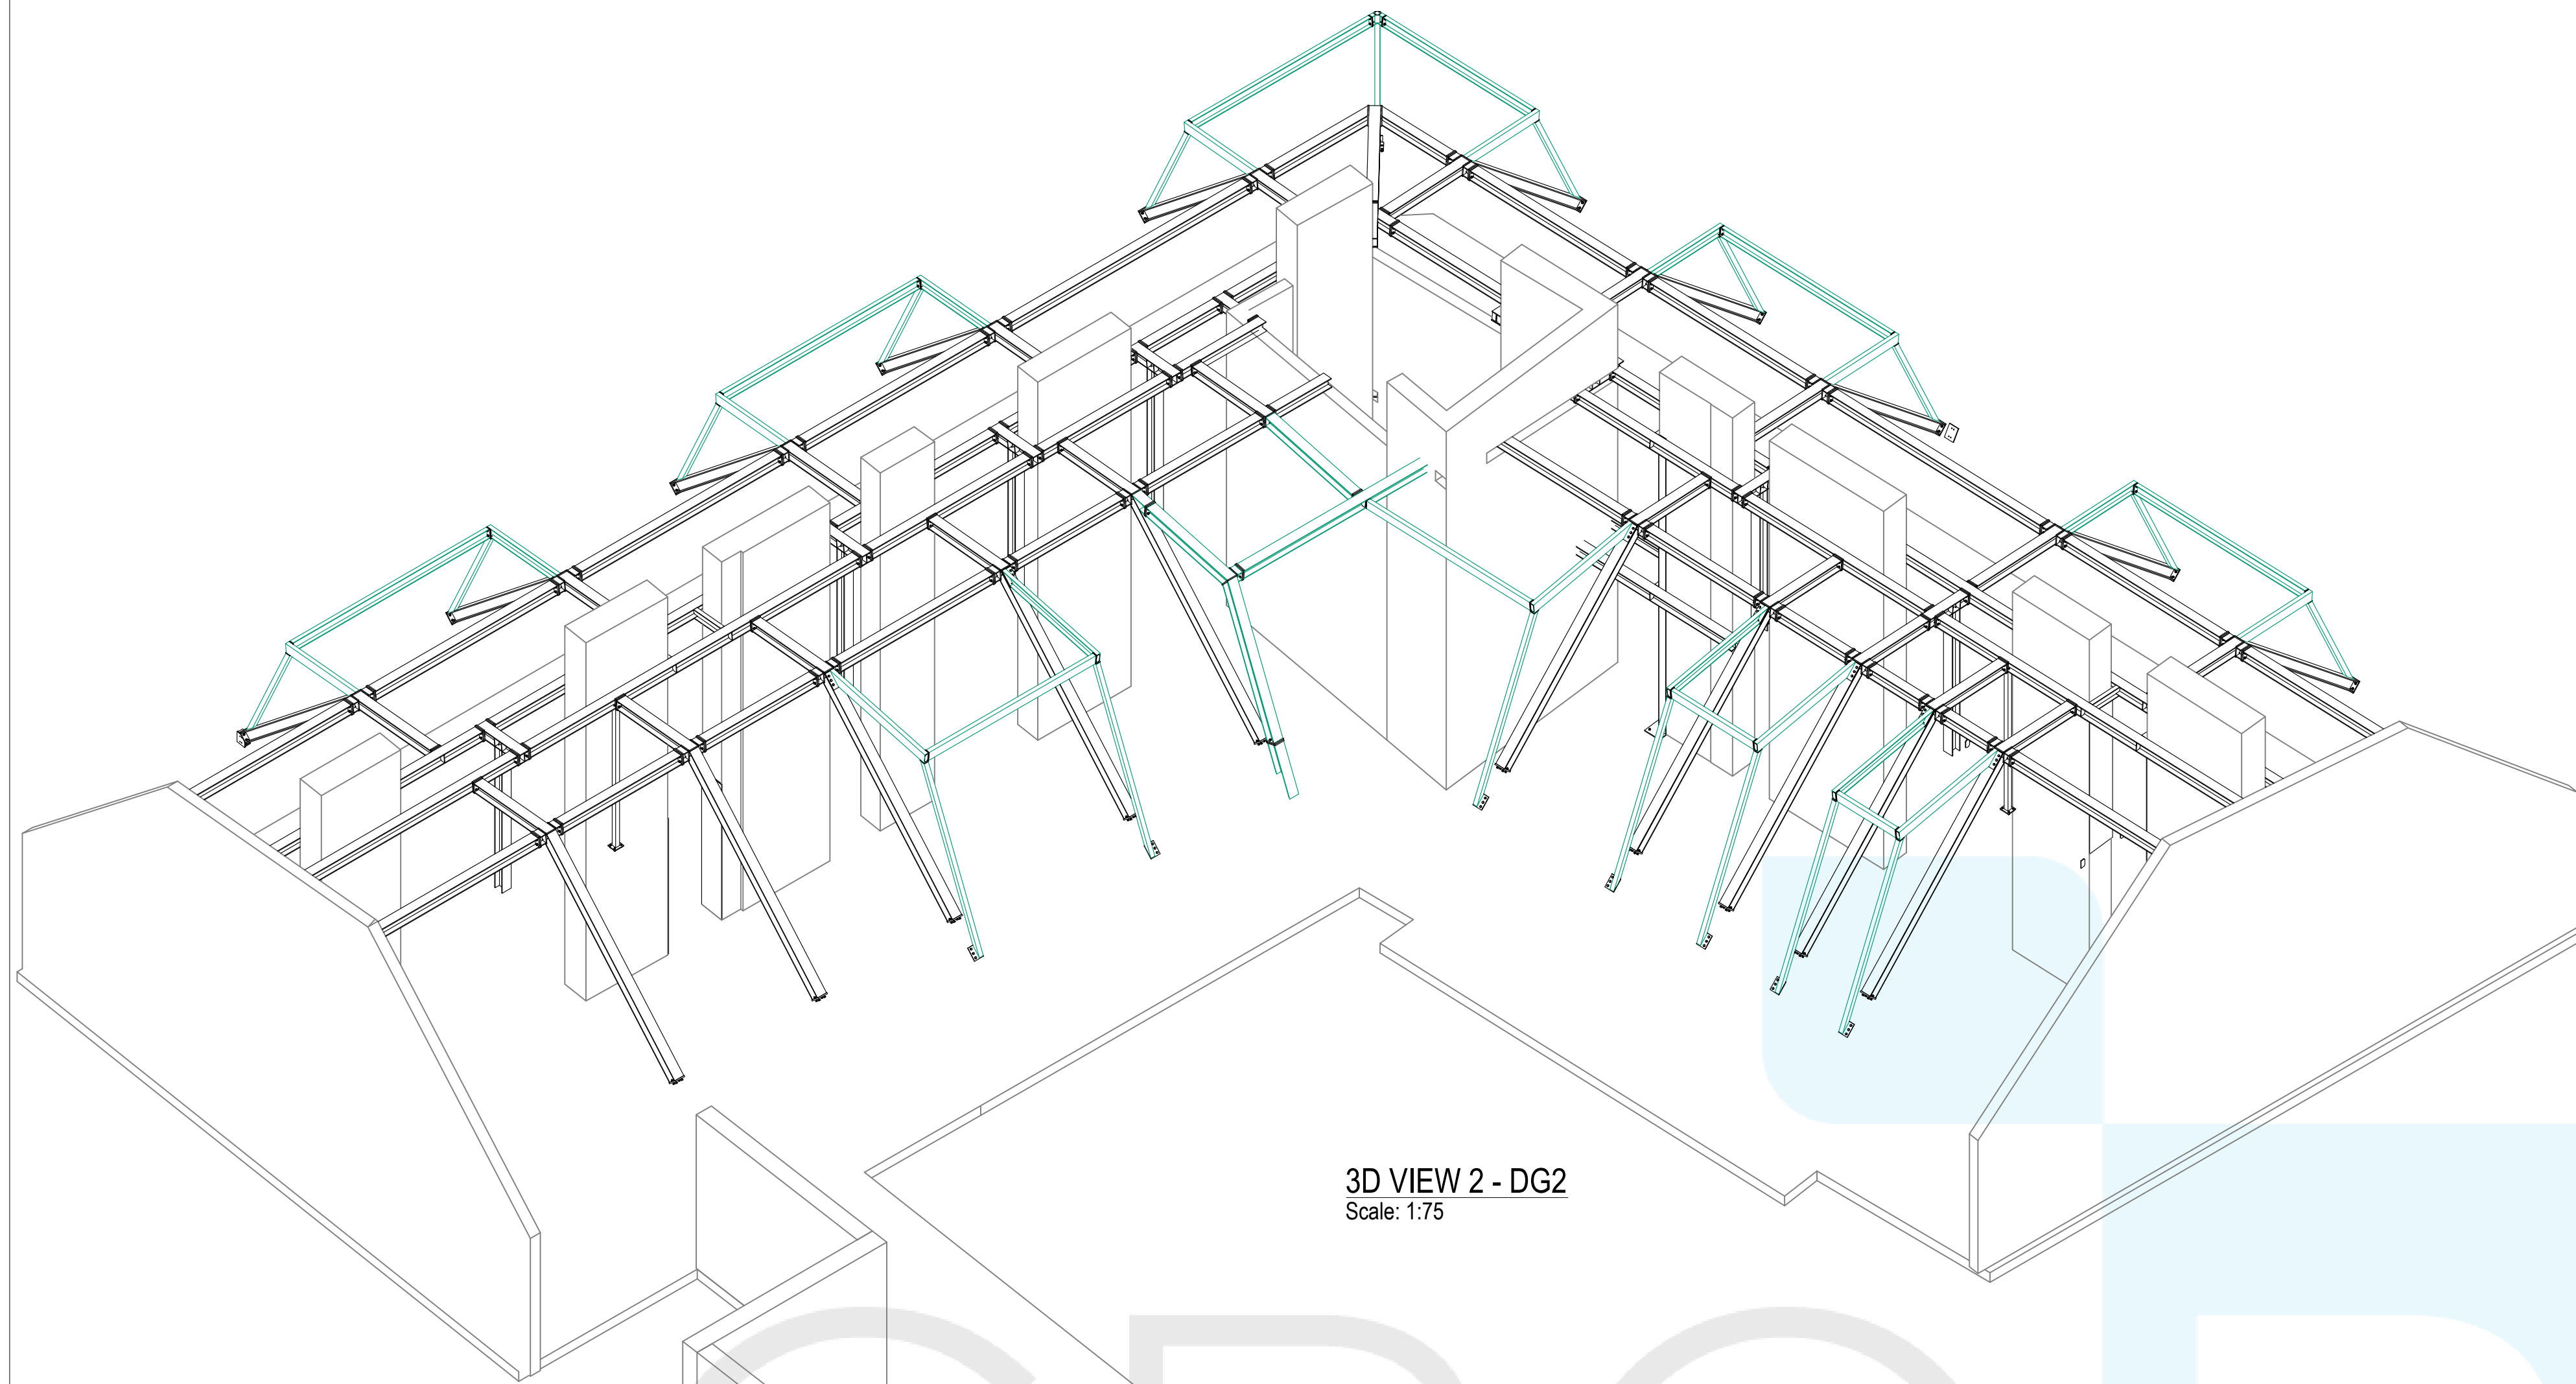

3D VIEW 2 - DG2
Scale: 1:75

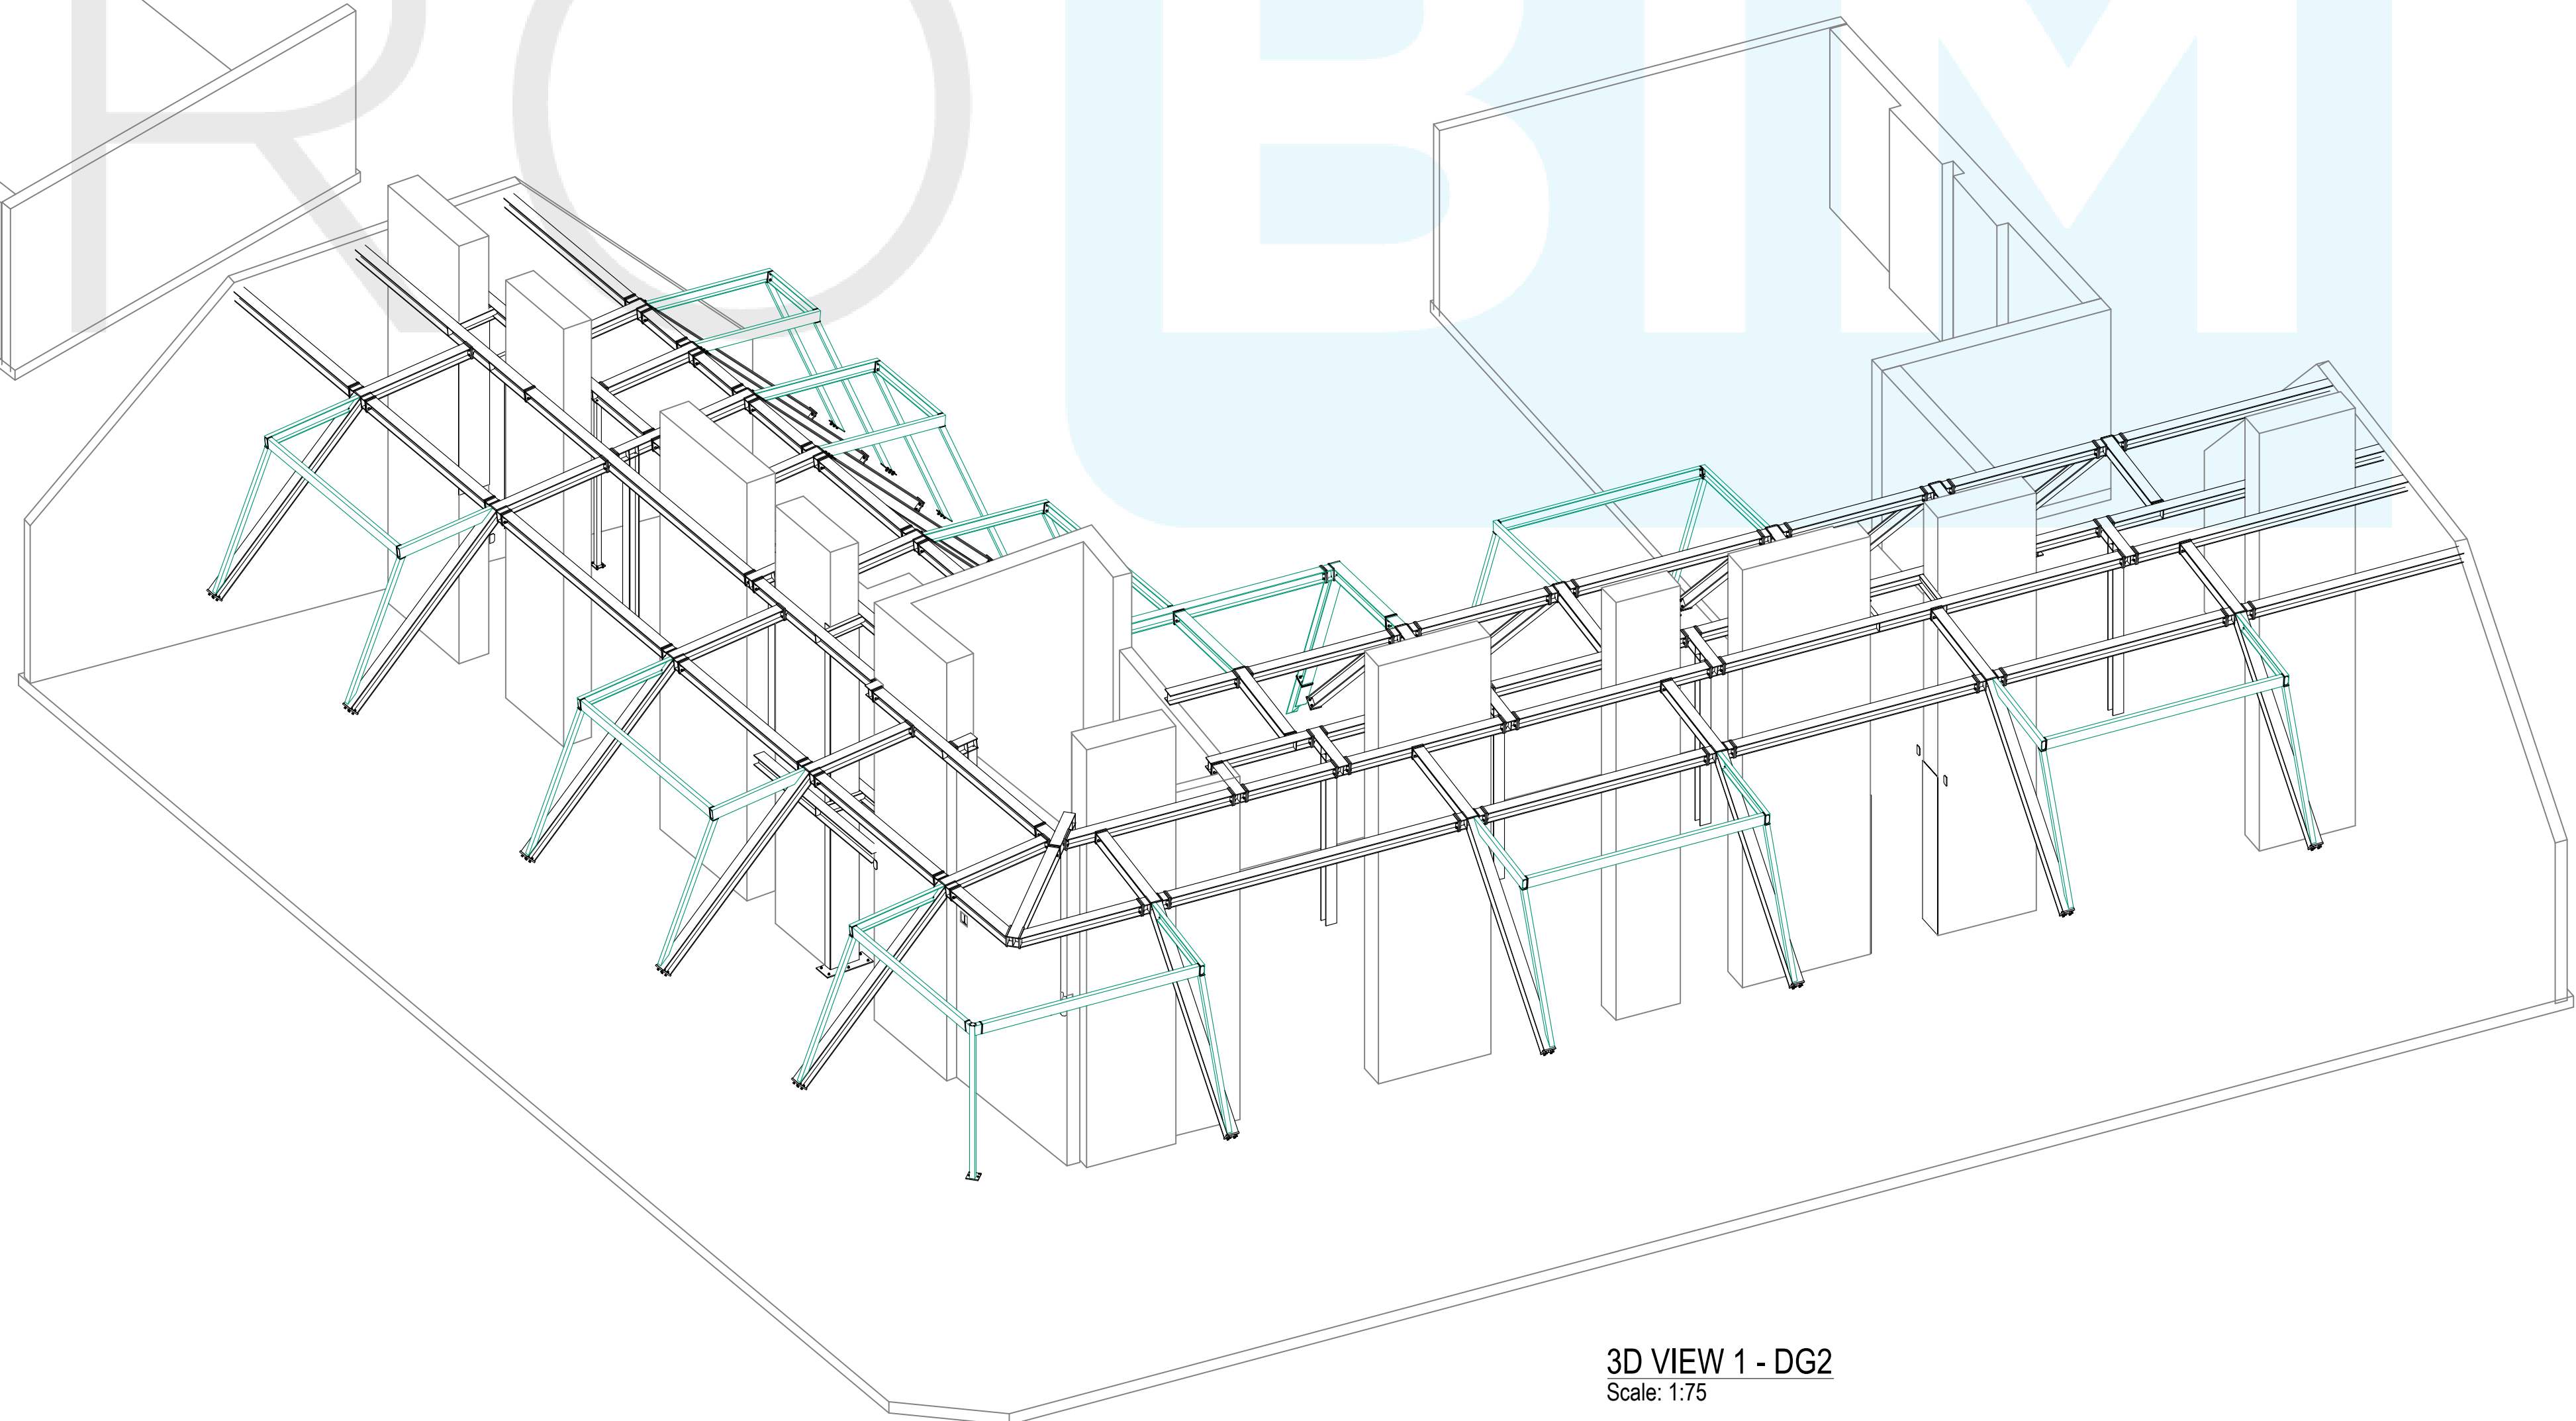


3D VIEW 1 - DG2
Scale: 1:75

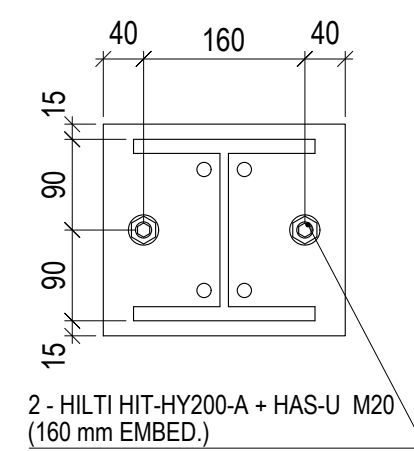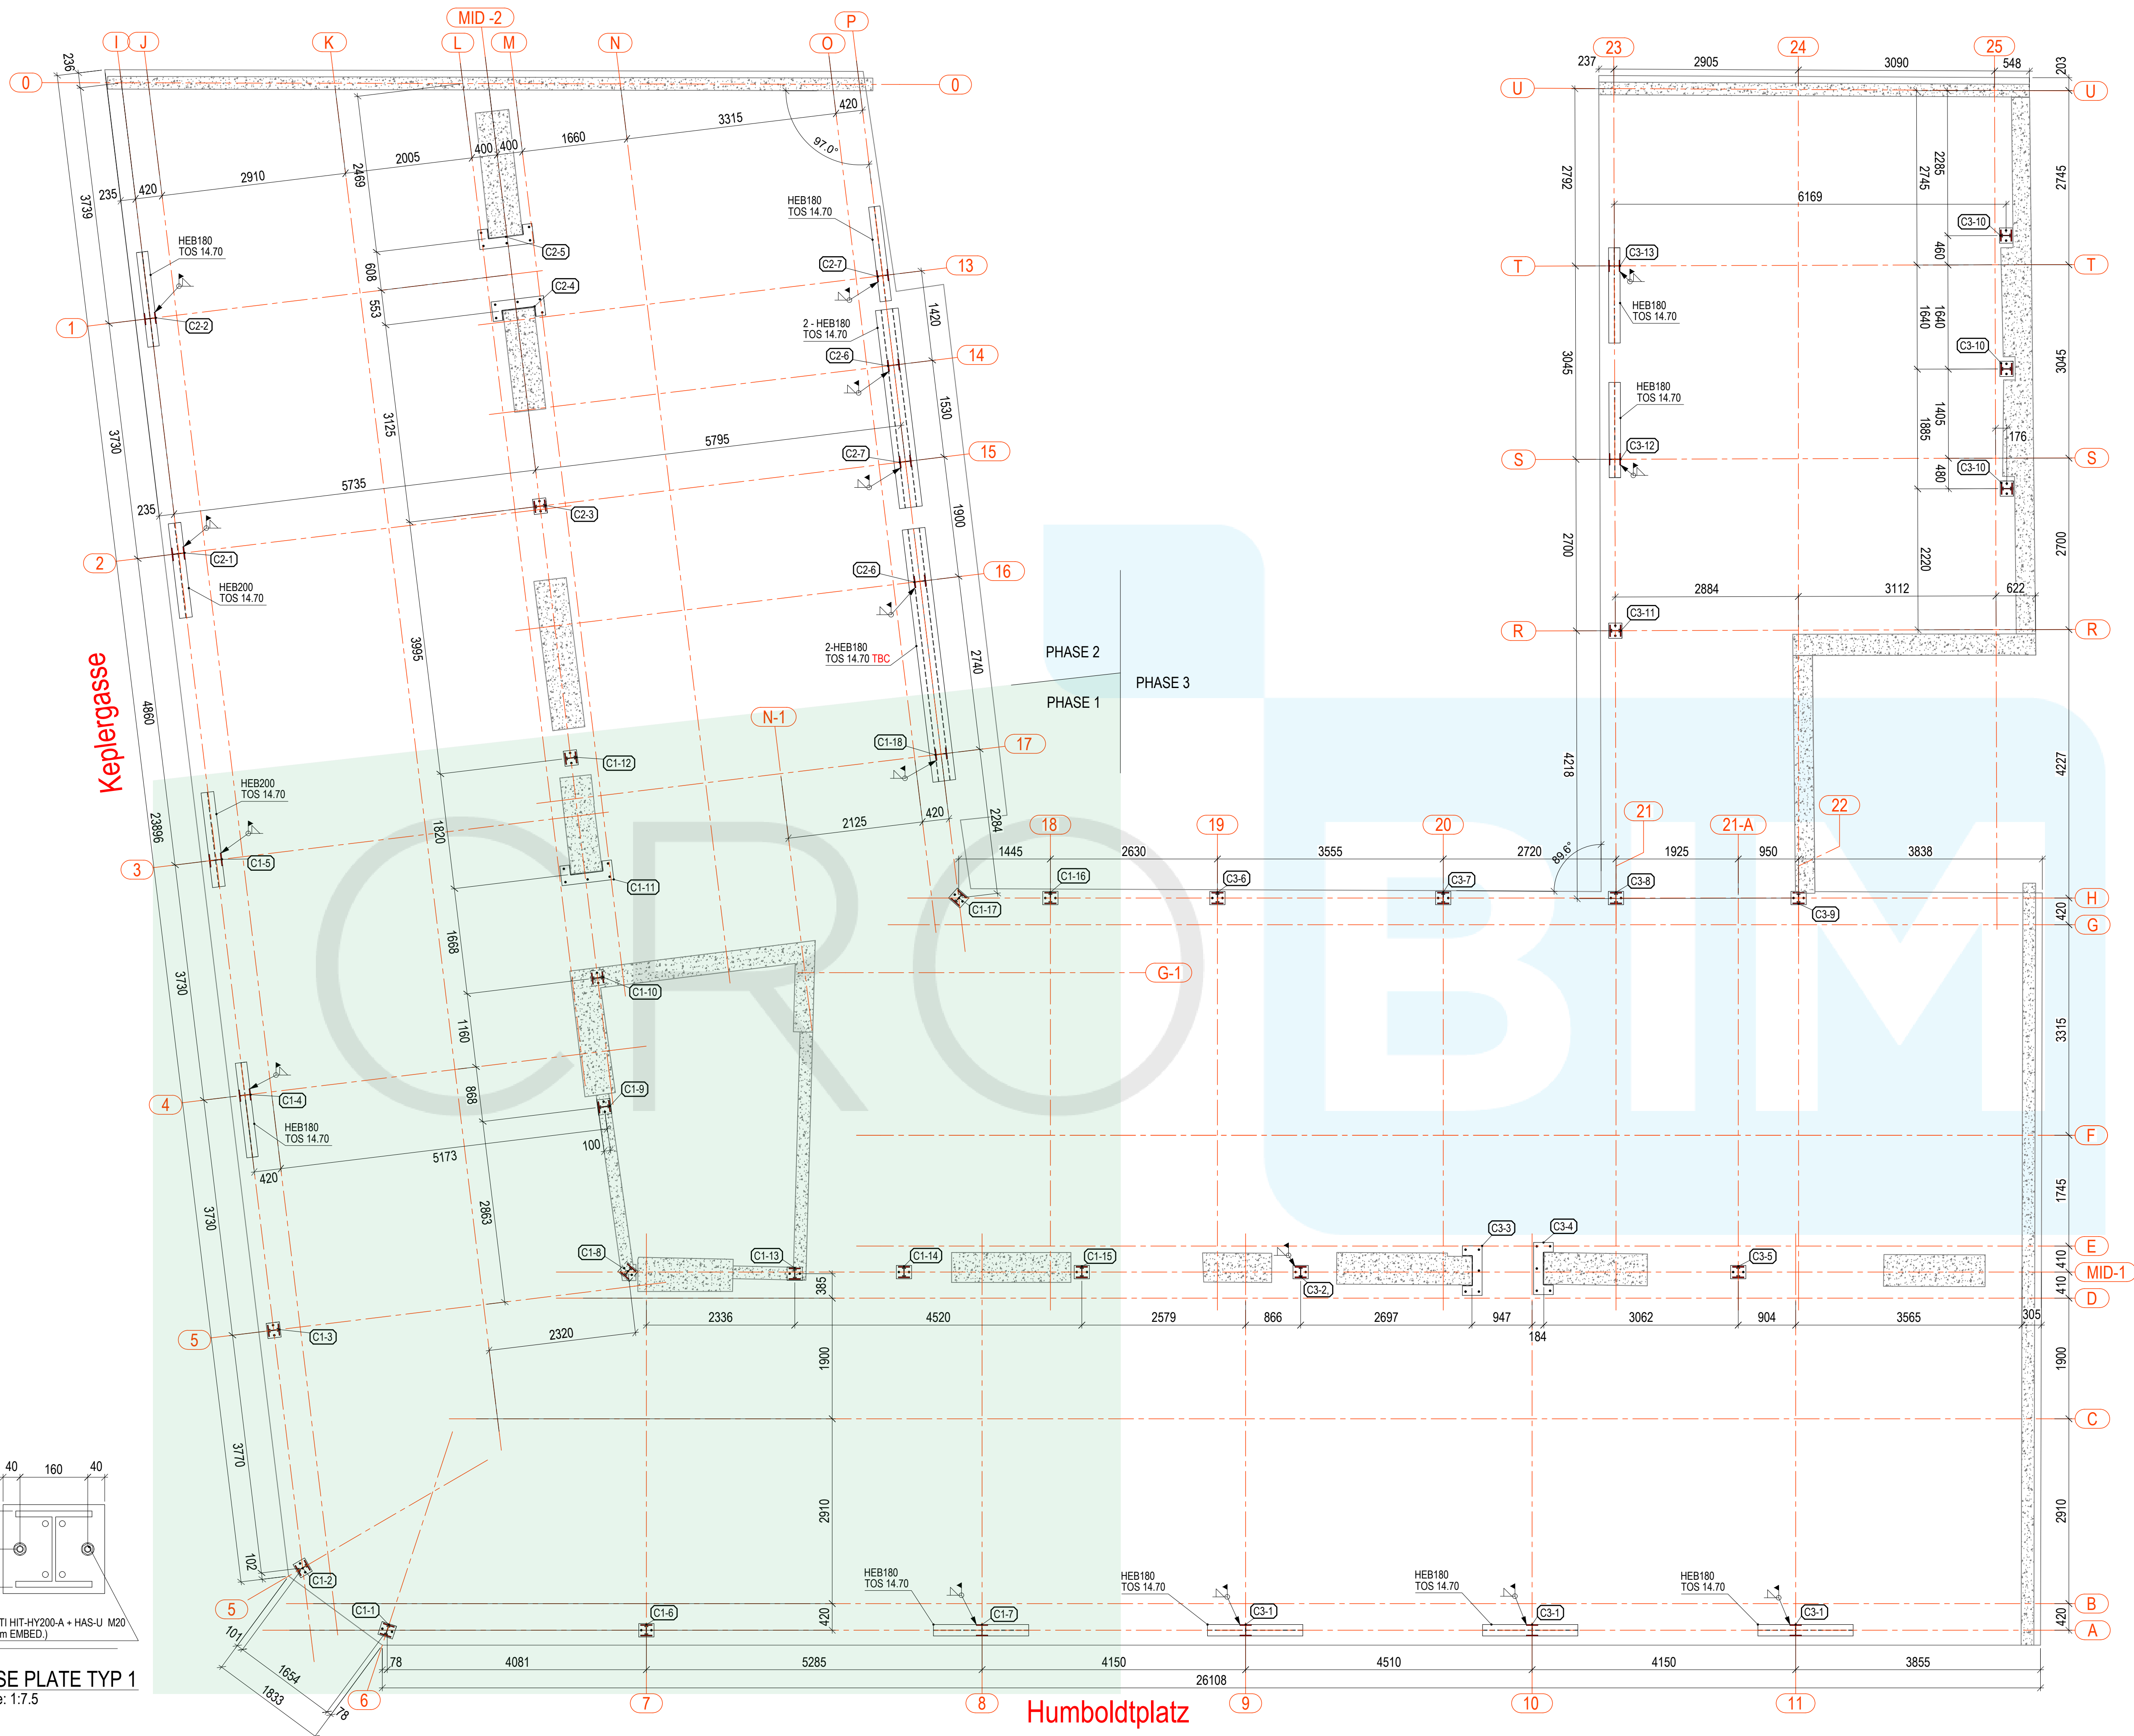

BASE PLATE TYP 1
Scale: 1:7.5


Humboldtplatz

ANCHOR PLAN (1 DG)
Scale: 1:50

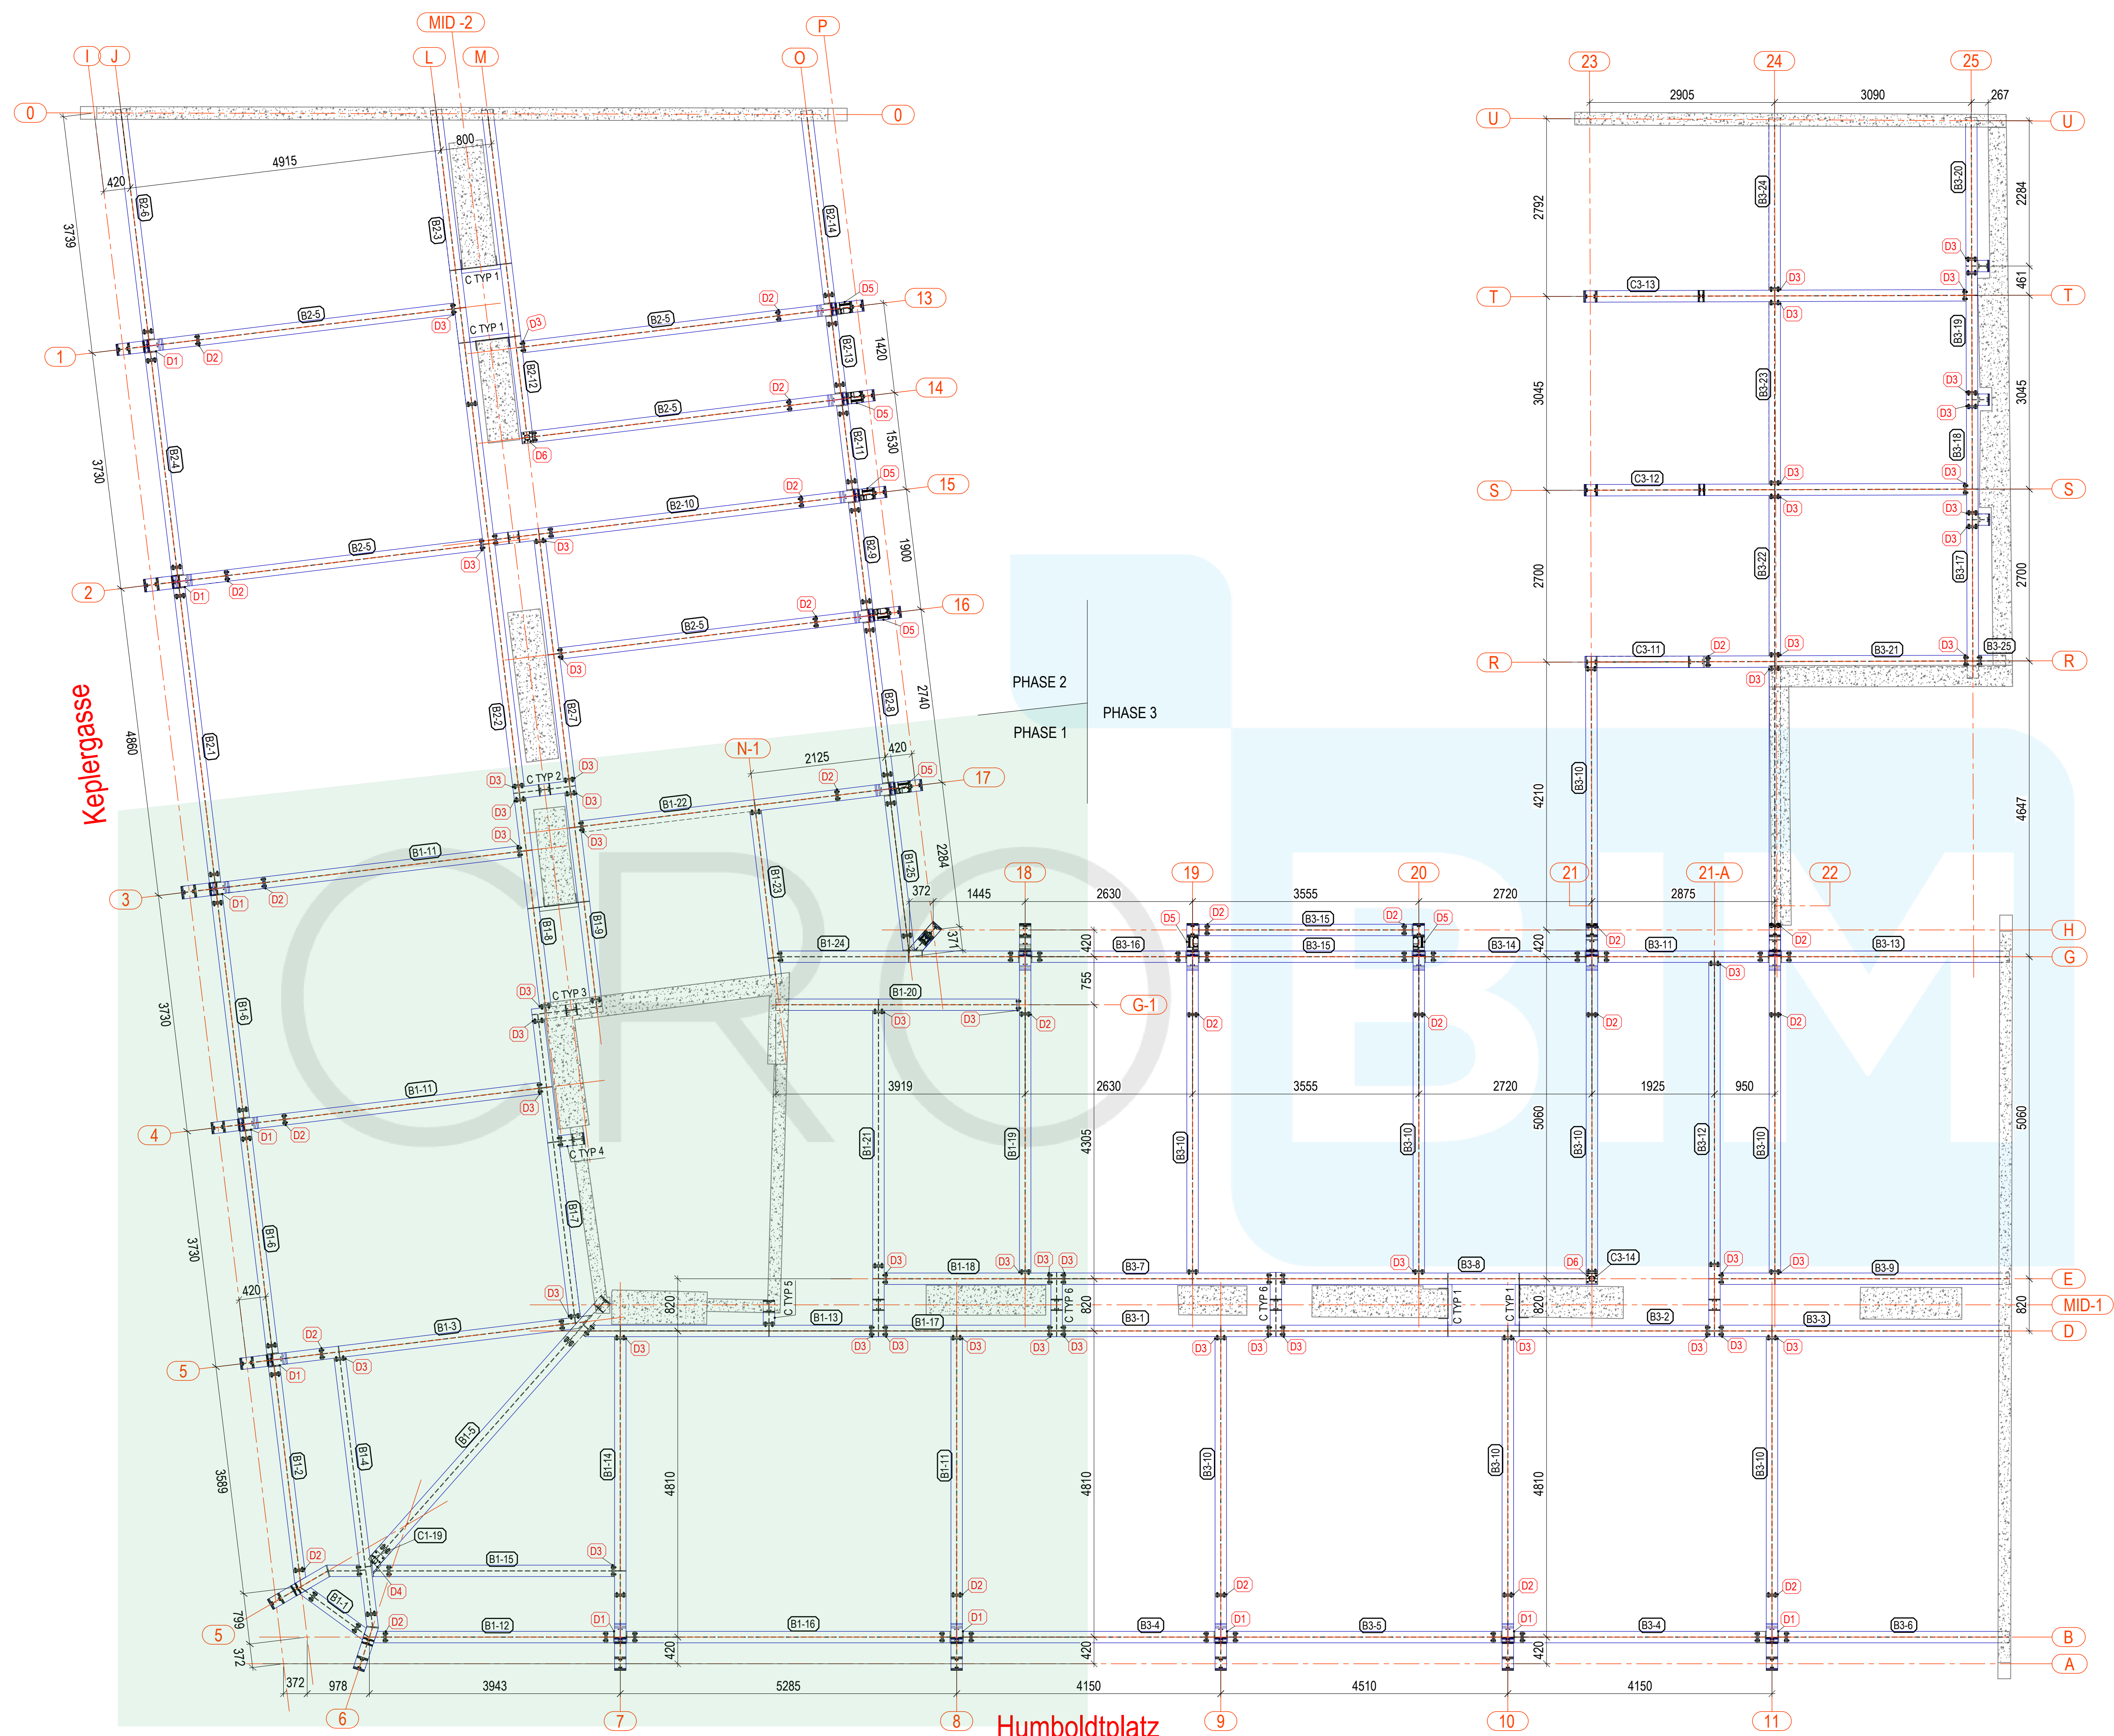



Humboldtplatz


Scale: 1:50

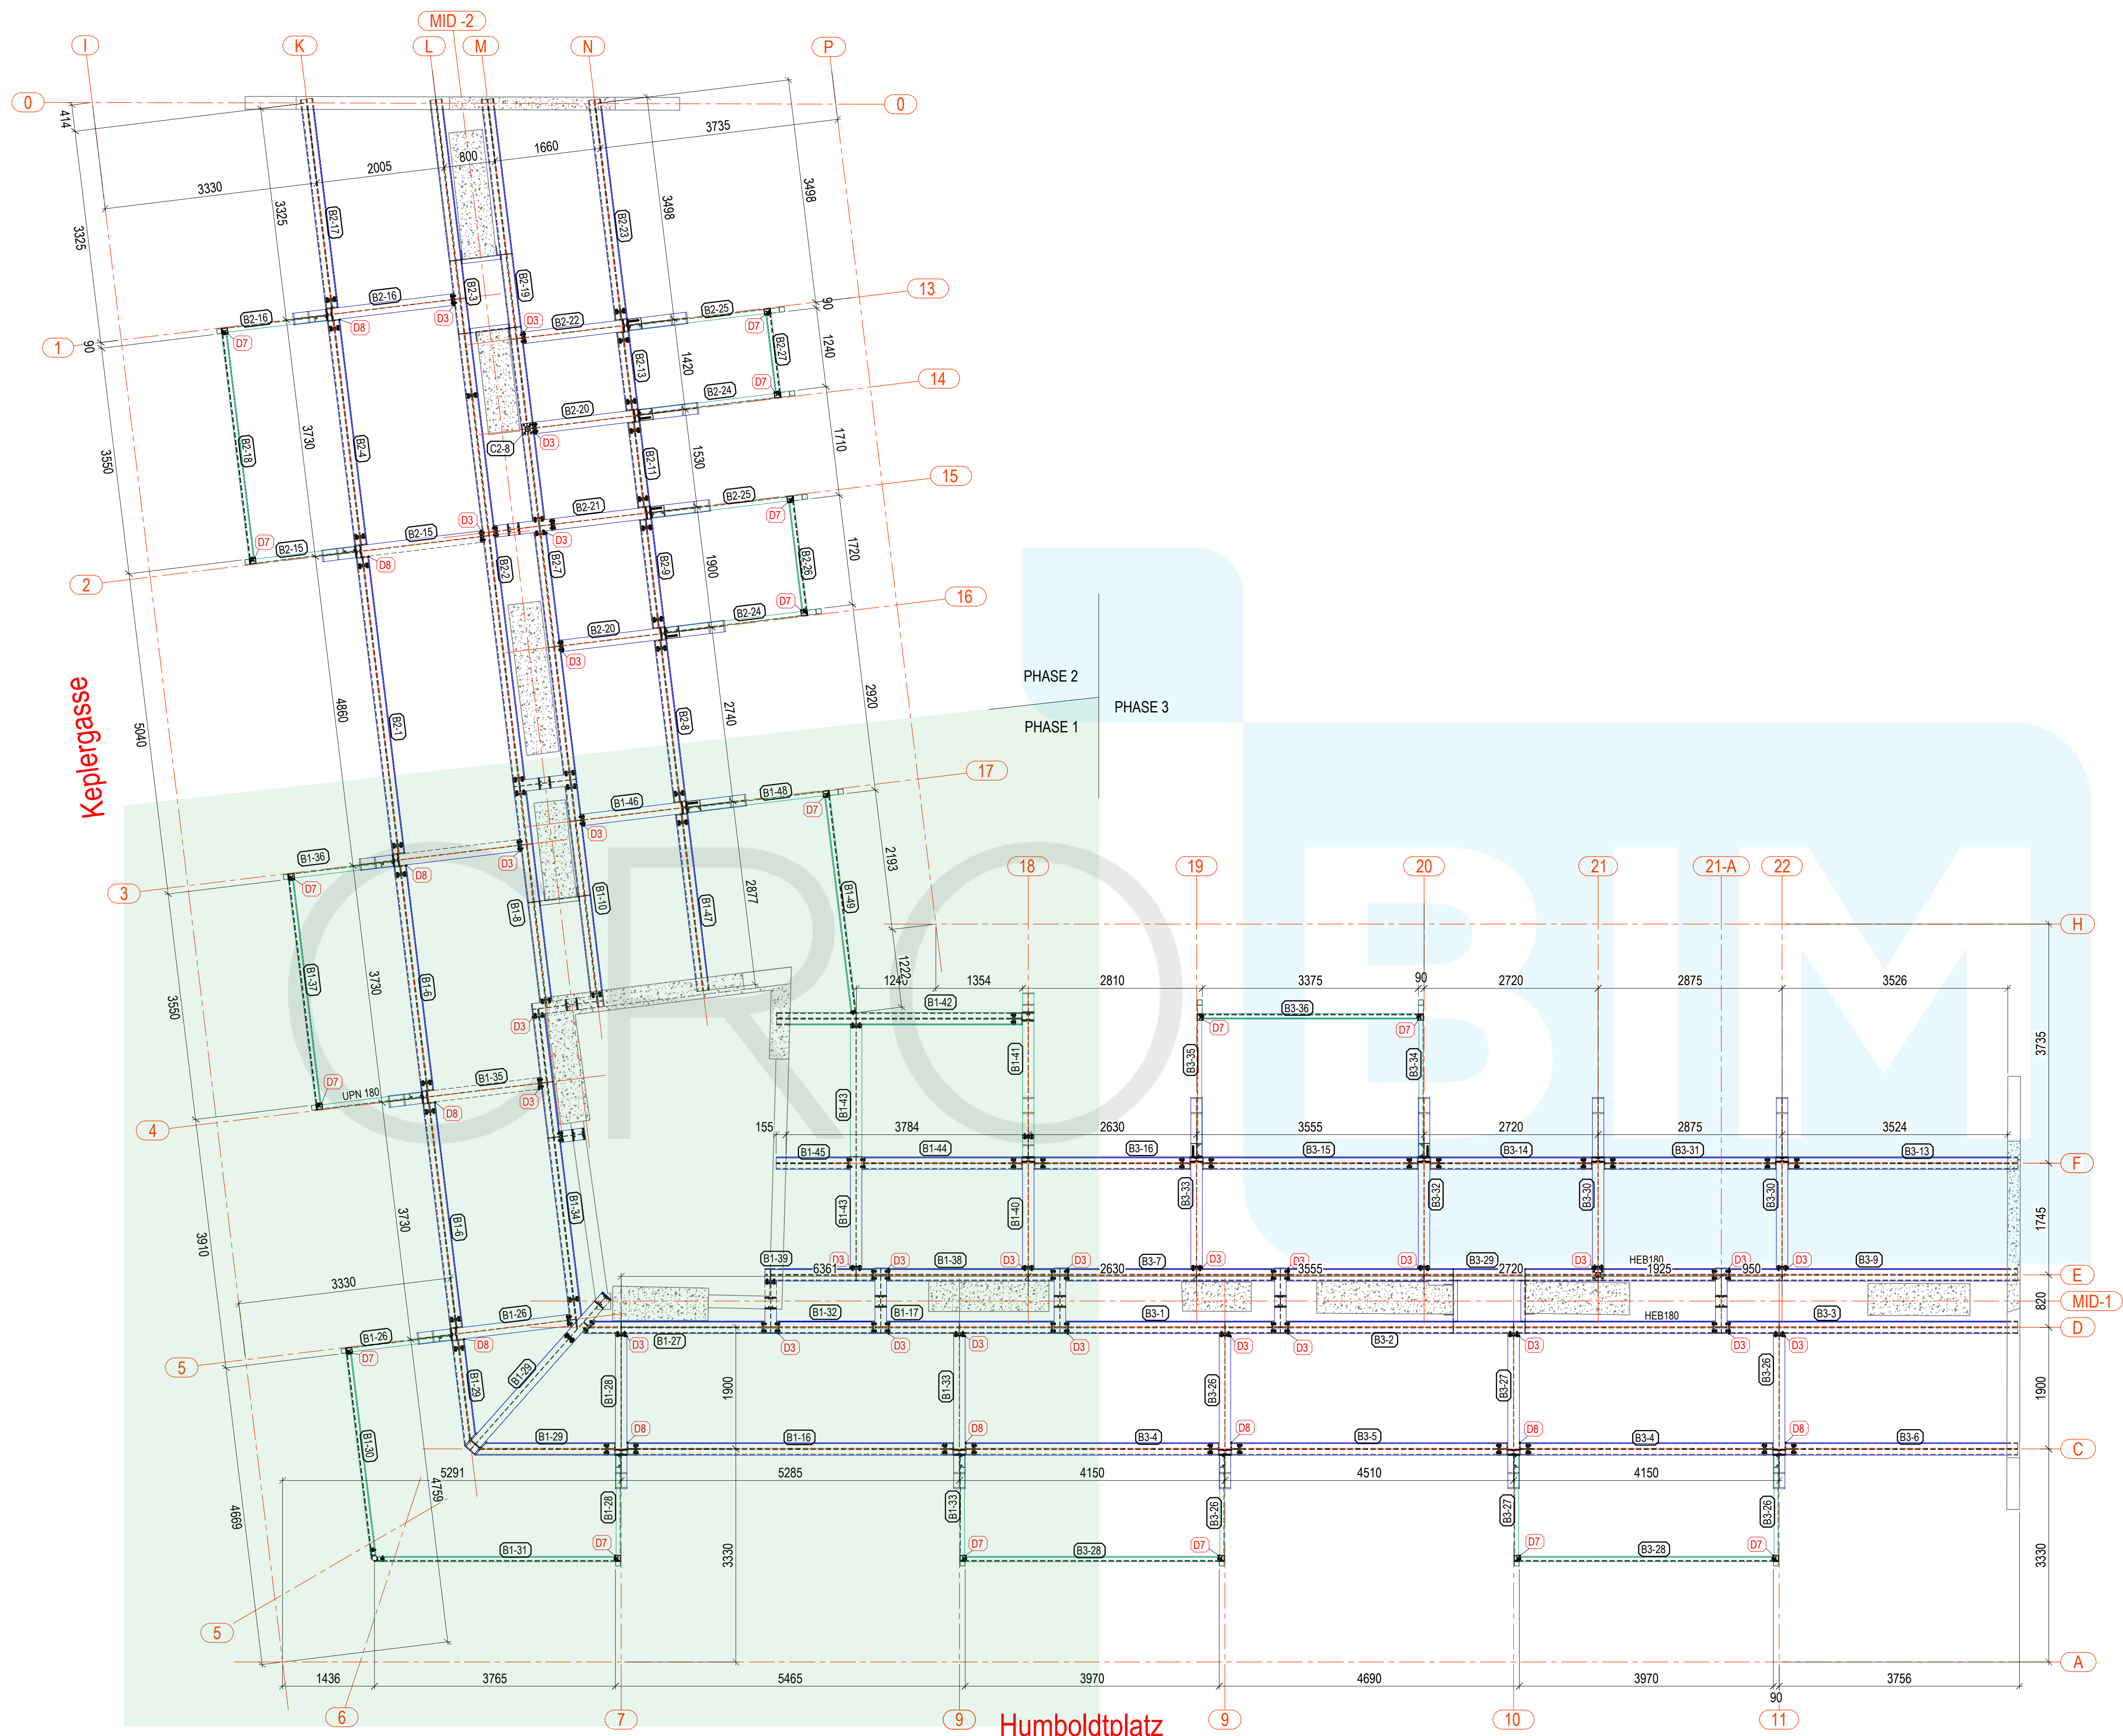


Humboldtplatz

ROOF P
Scale: 1:50

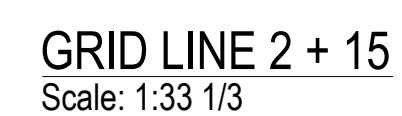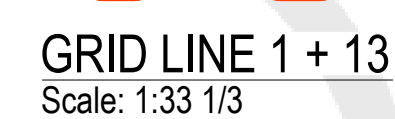


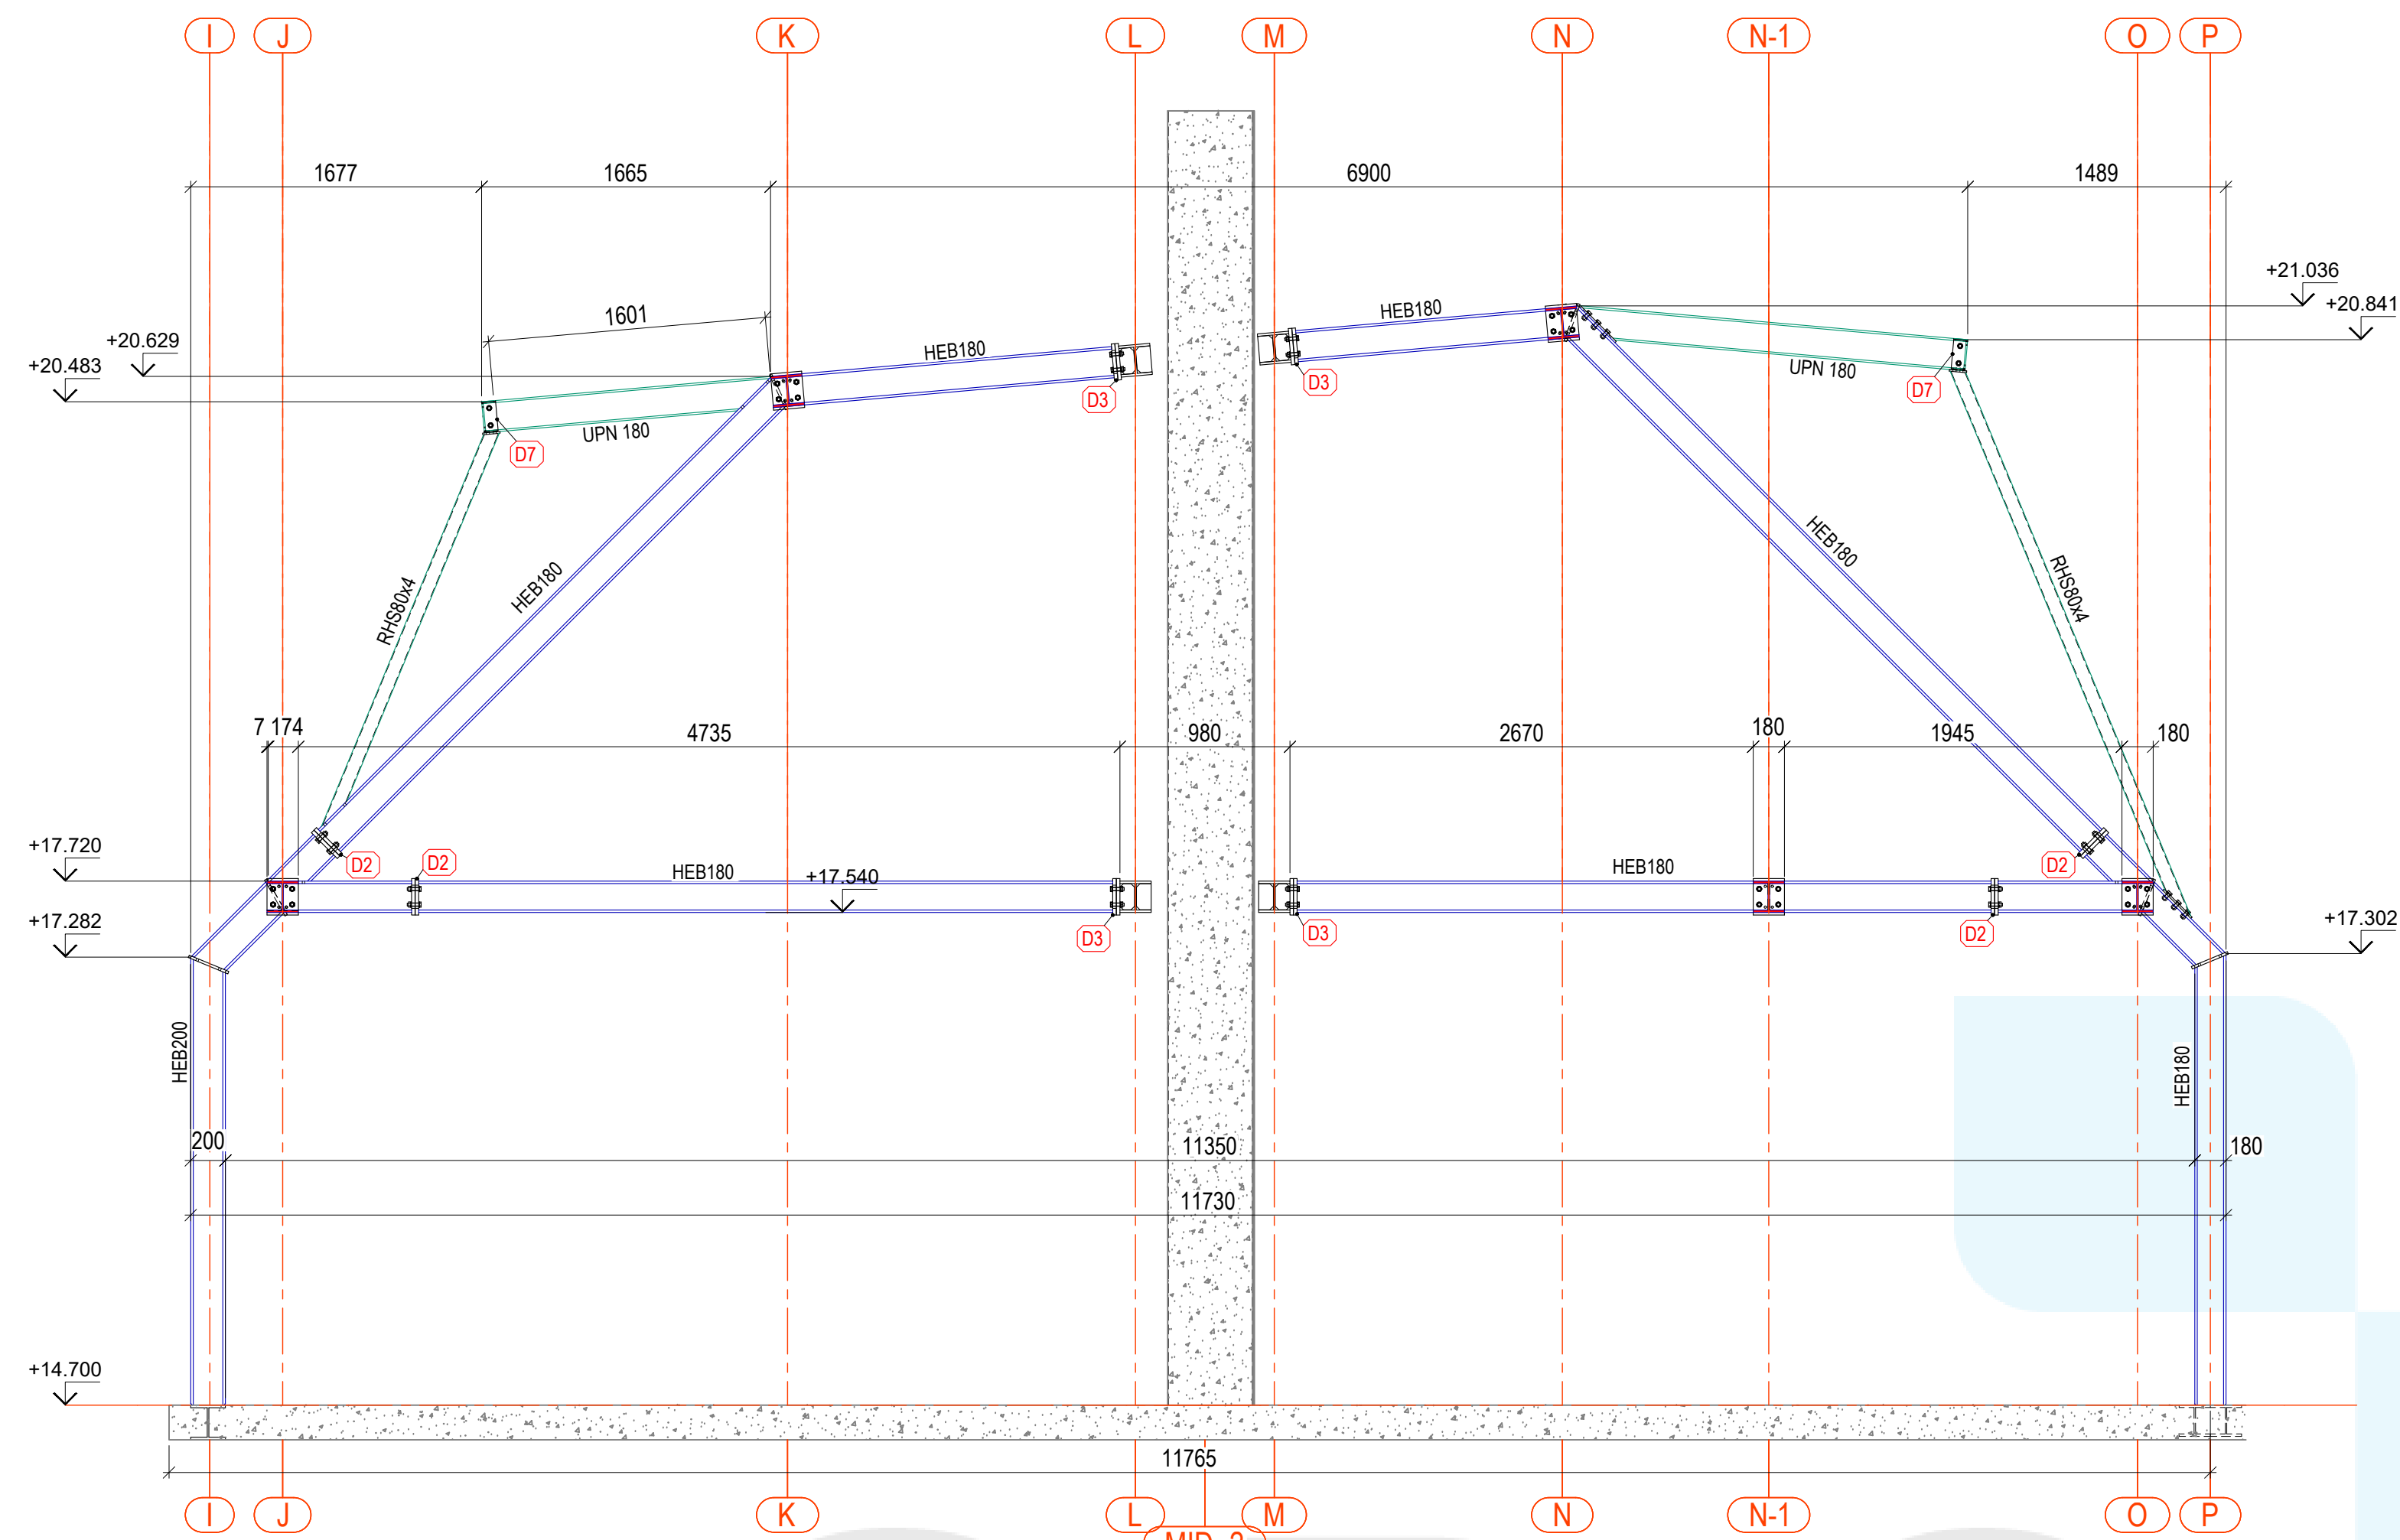


GRID LINE 3 + 17
Scale: 1:33 1/3

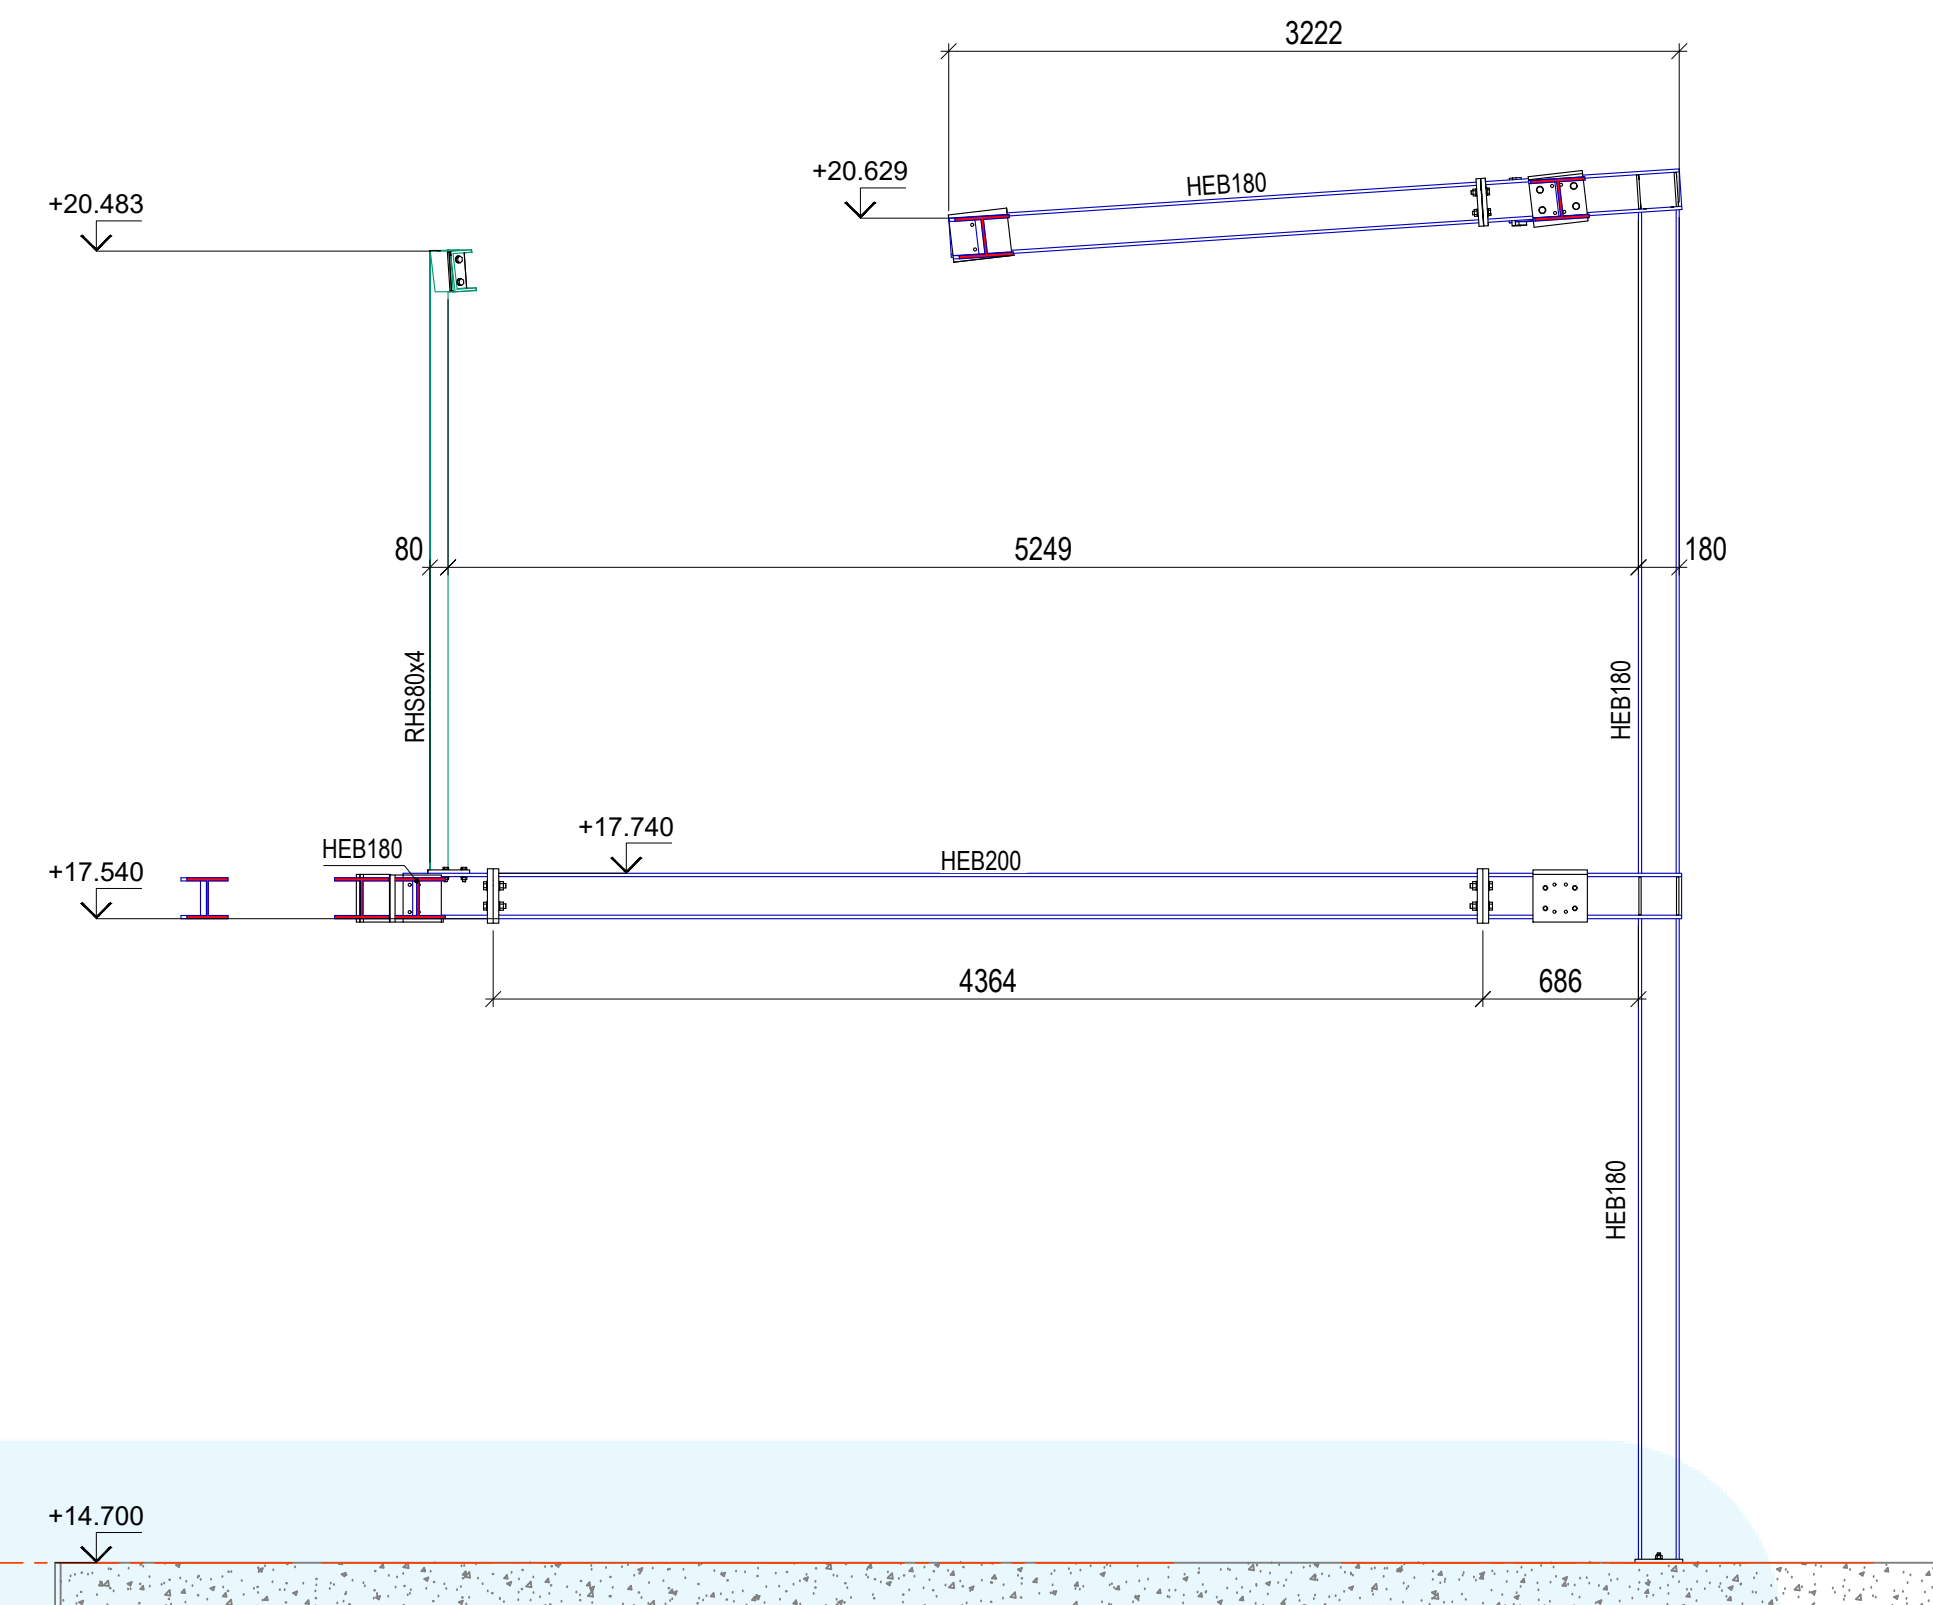


SECTION A-A
Scale: 1:33 1/3

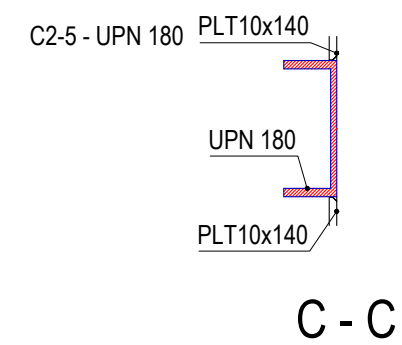

C - C


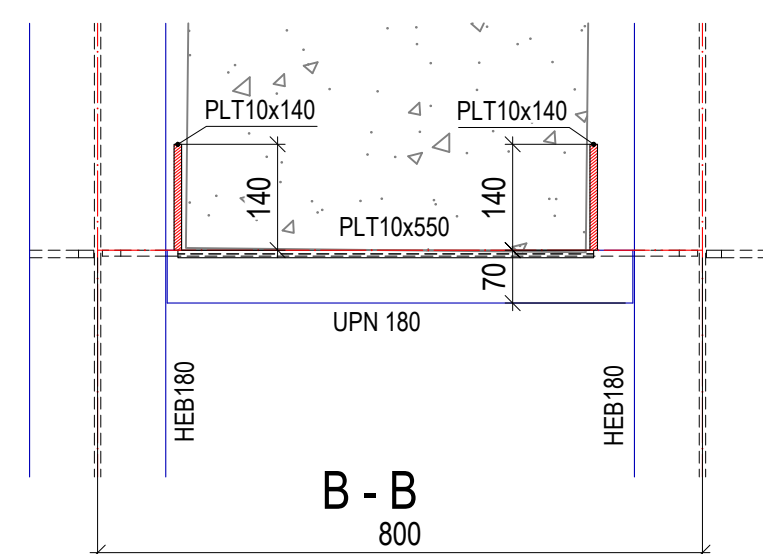


B - B

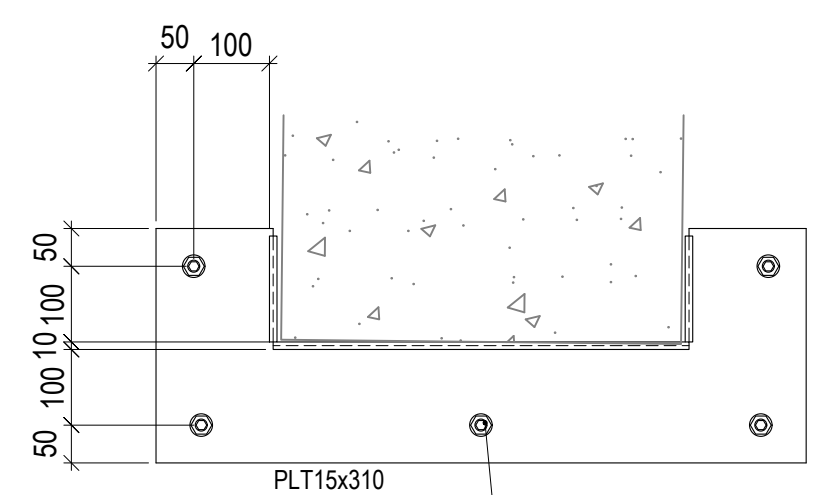


A - A


COLUMN TYP 1
Scale: 1:25

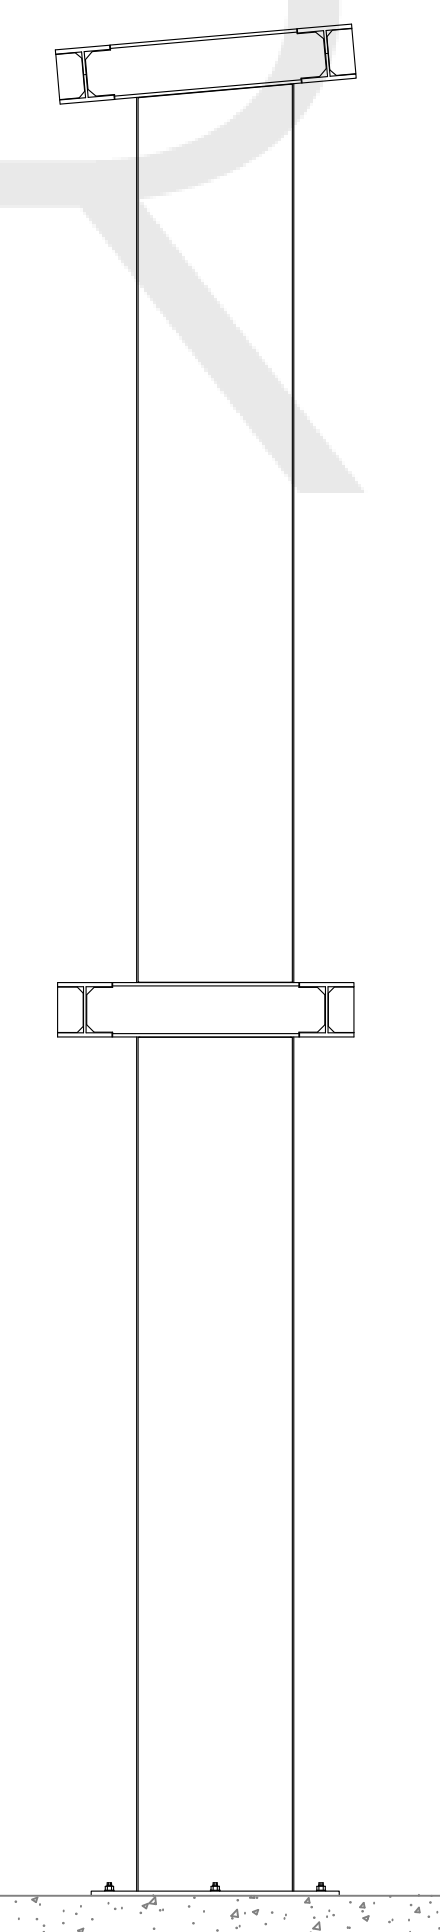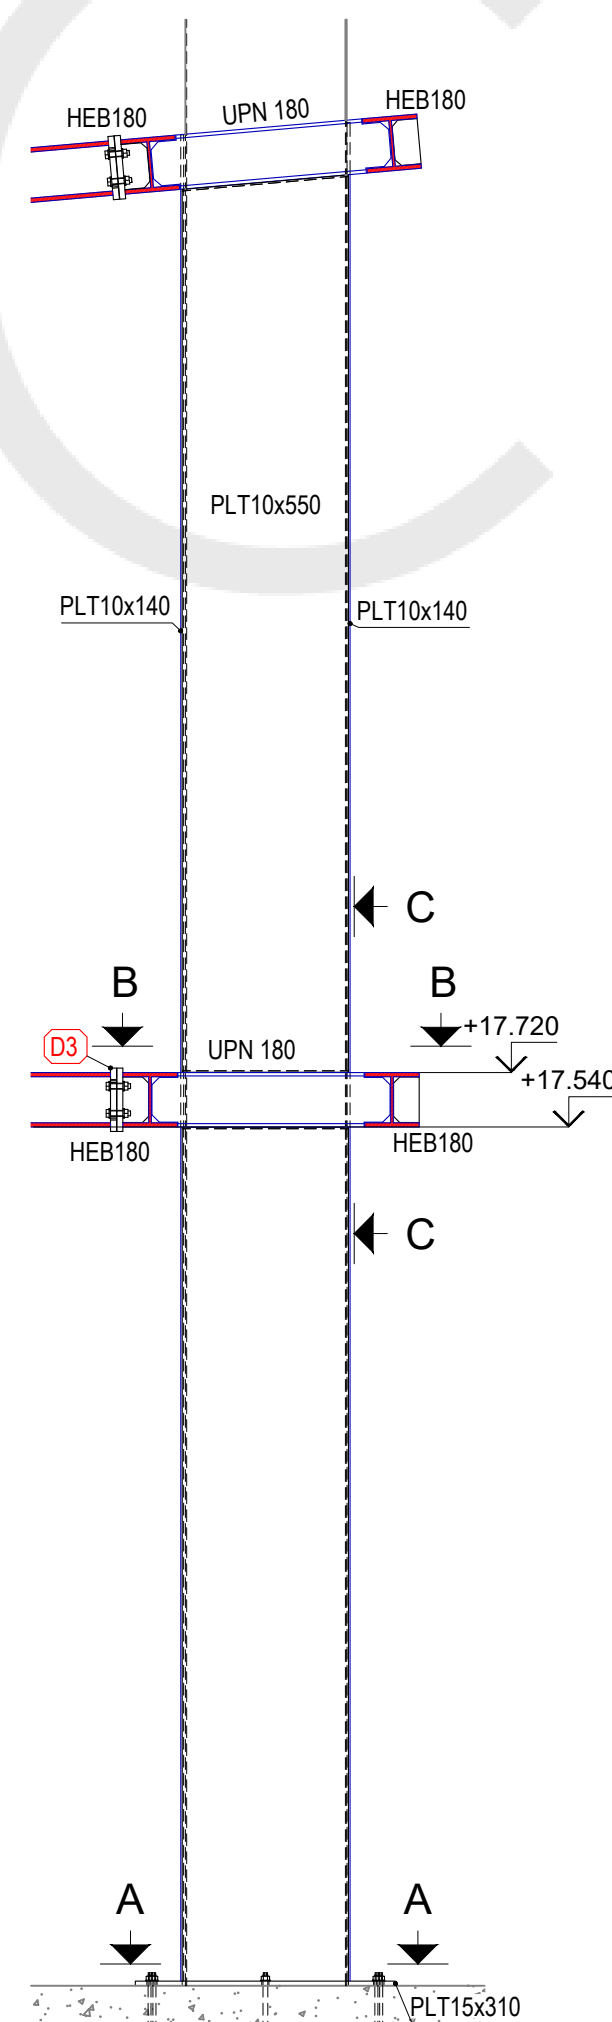


COLUMN TYP2
Scale: 1:25

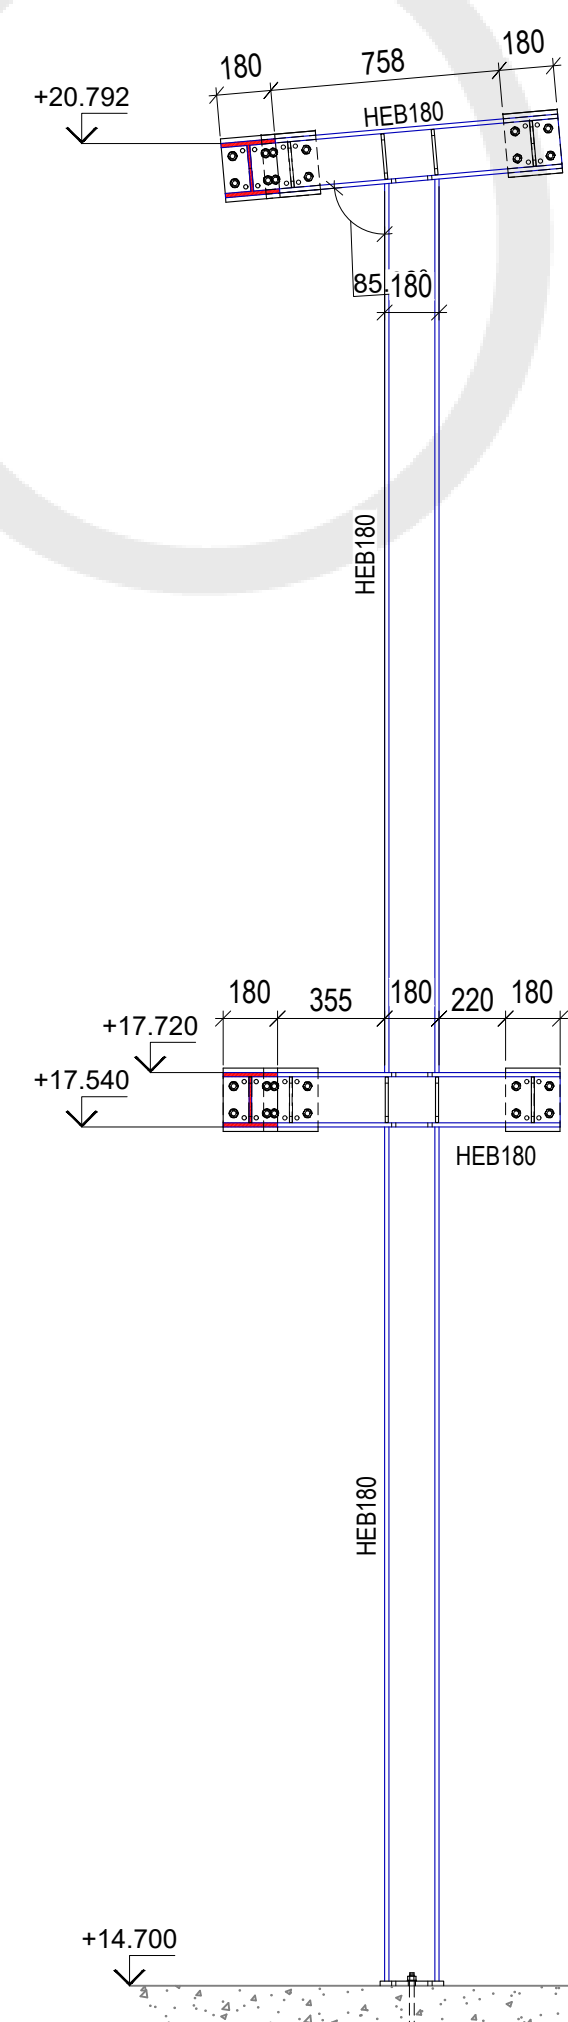


COLUMN TYP3
Scale: 1:25

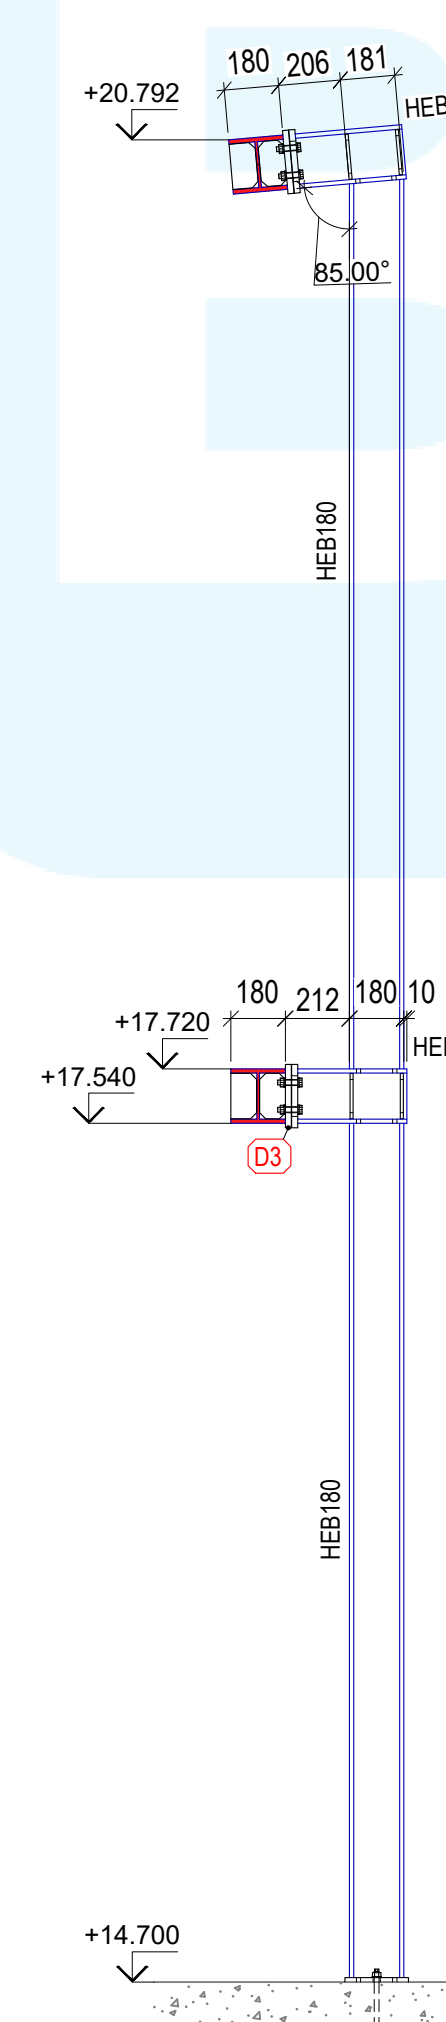


COLUMN TYP4
Scale: 1:25

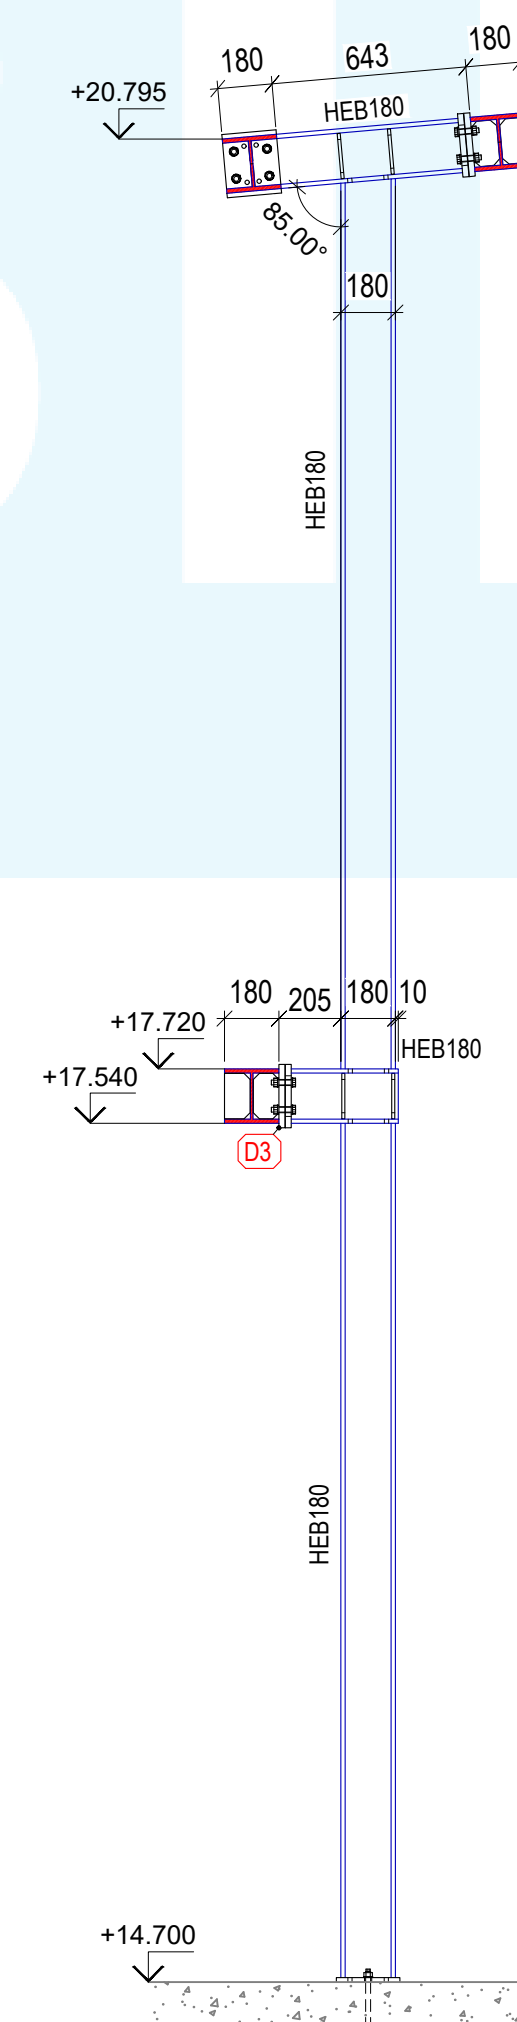


COLUMN TYP 5
Scale: 1:25

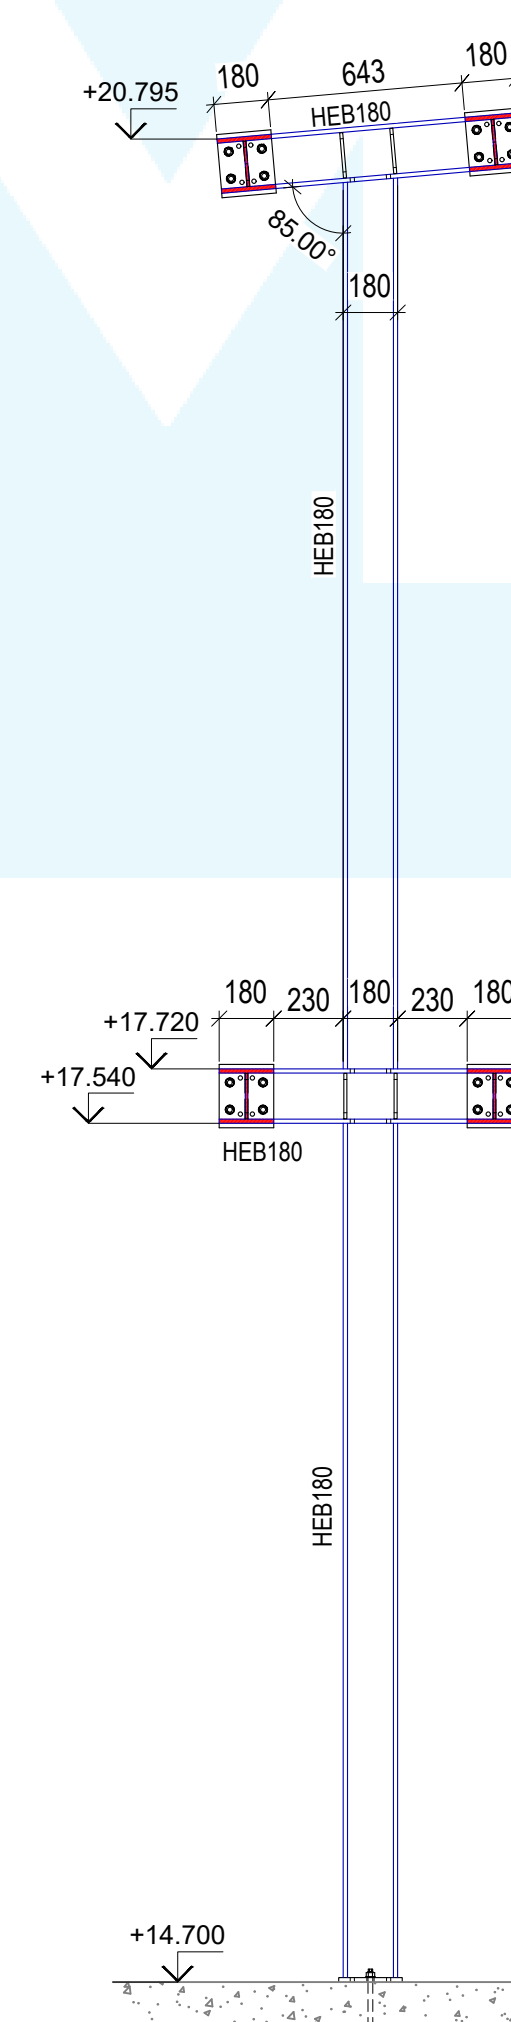


COLUMN TYP 6
Scale: 1:25

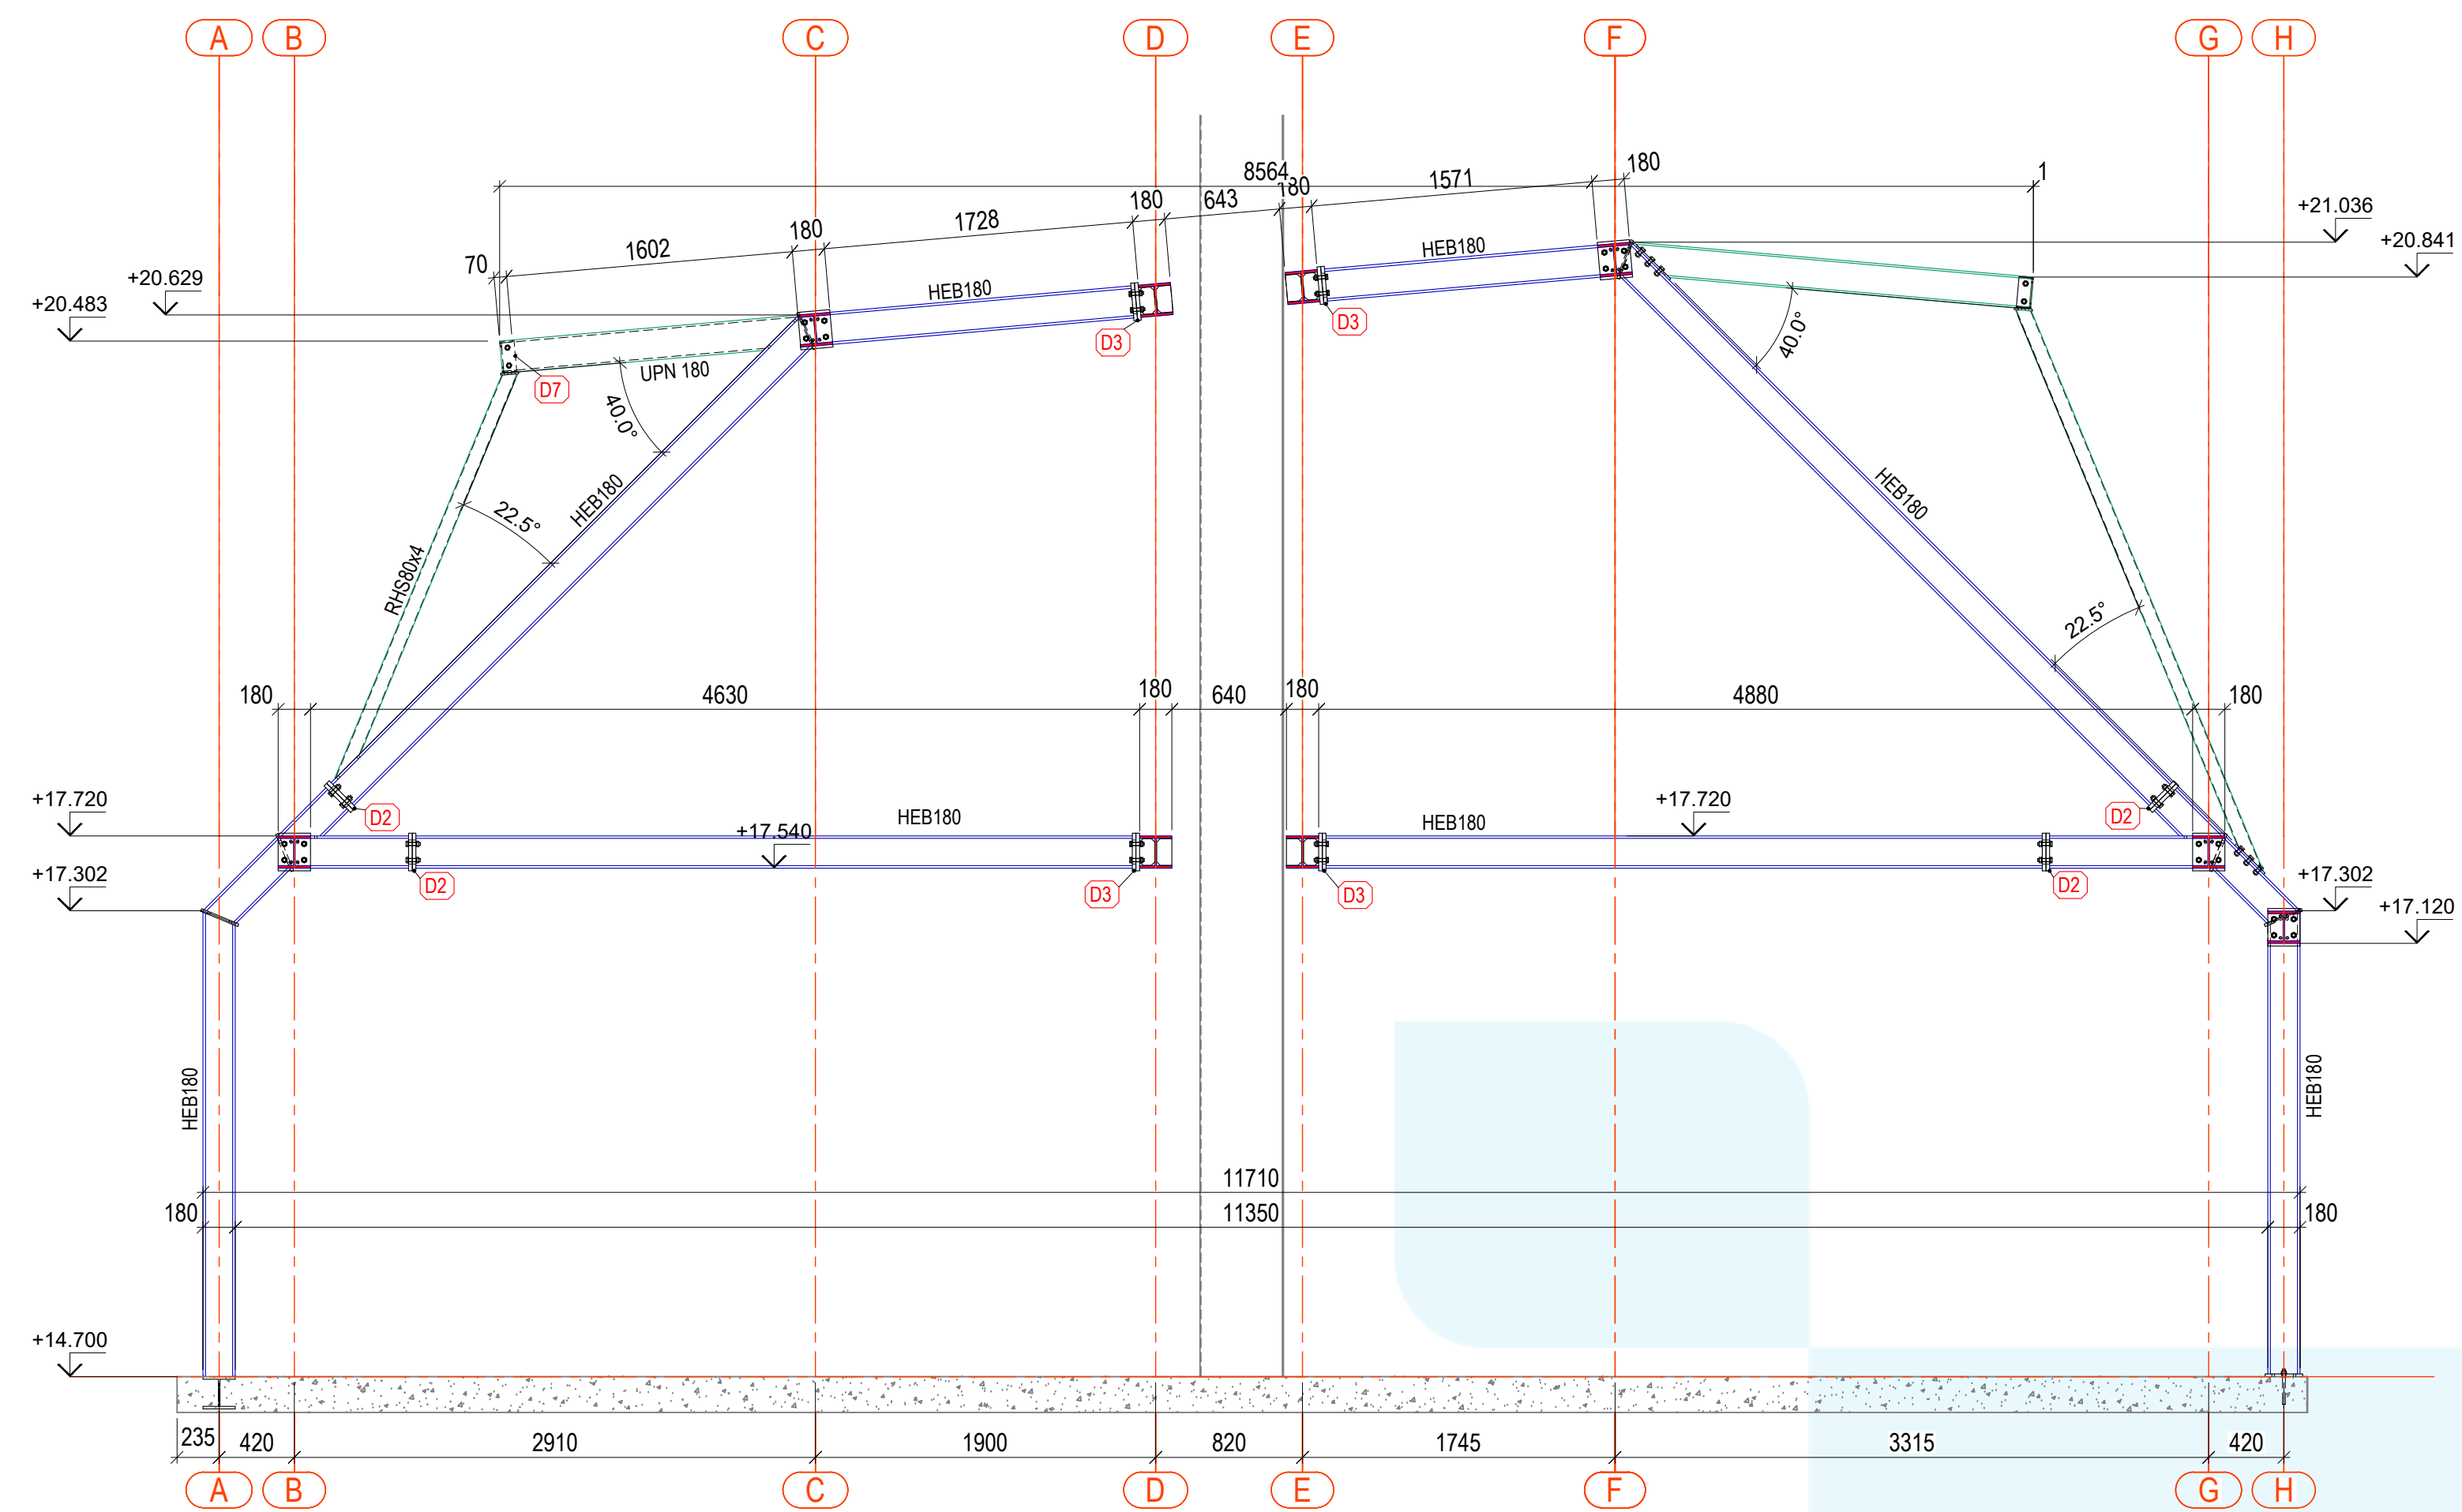


GRID LINE 9 + 19
Scale: 1:33 1/3

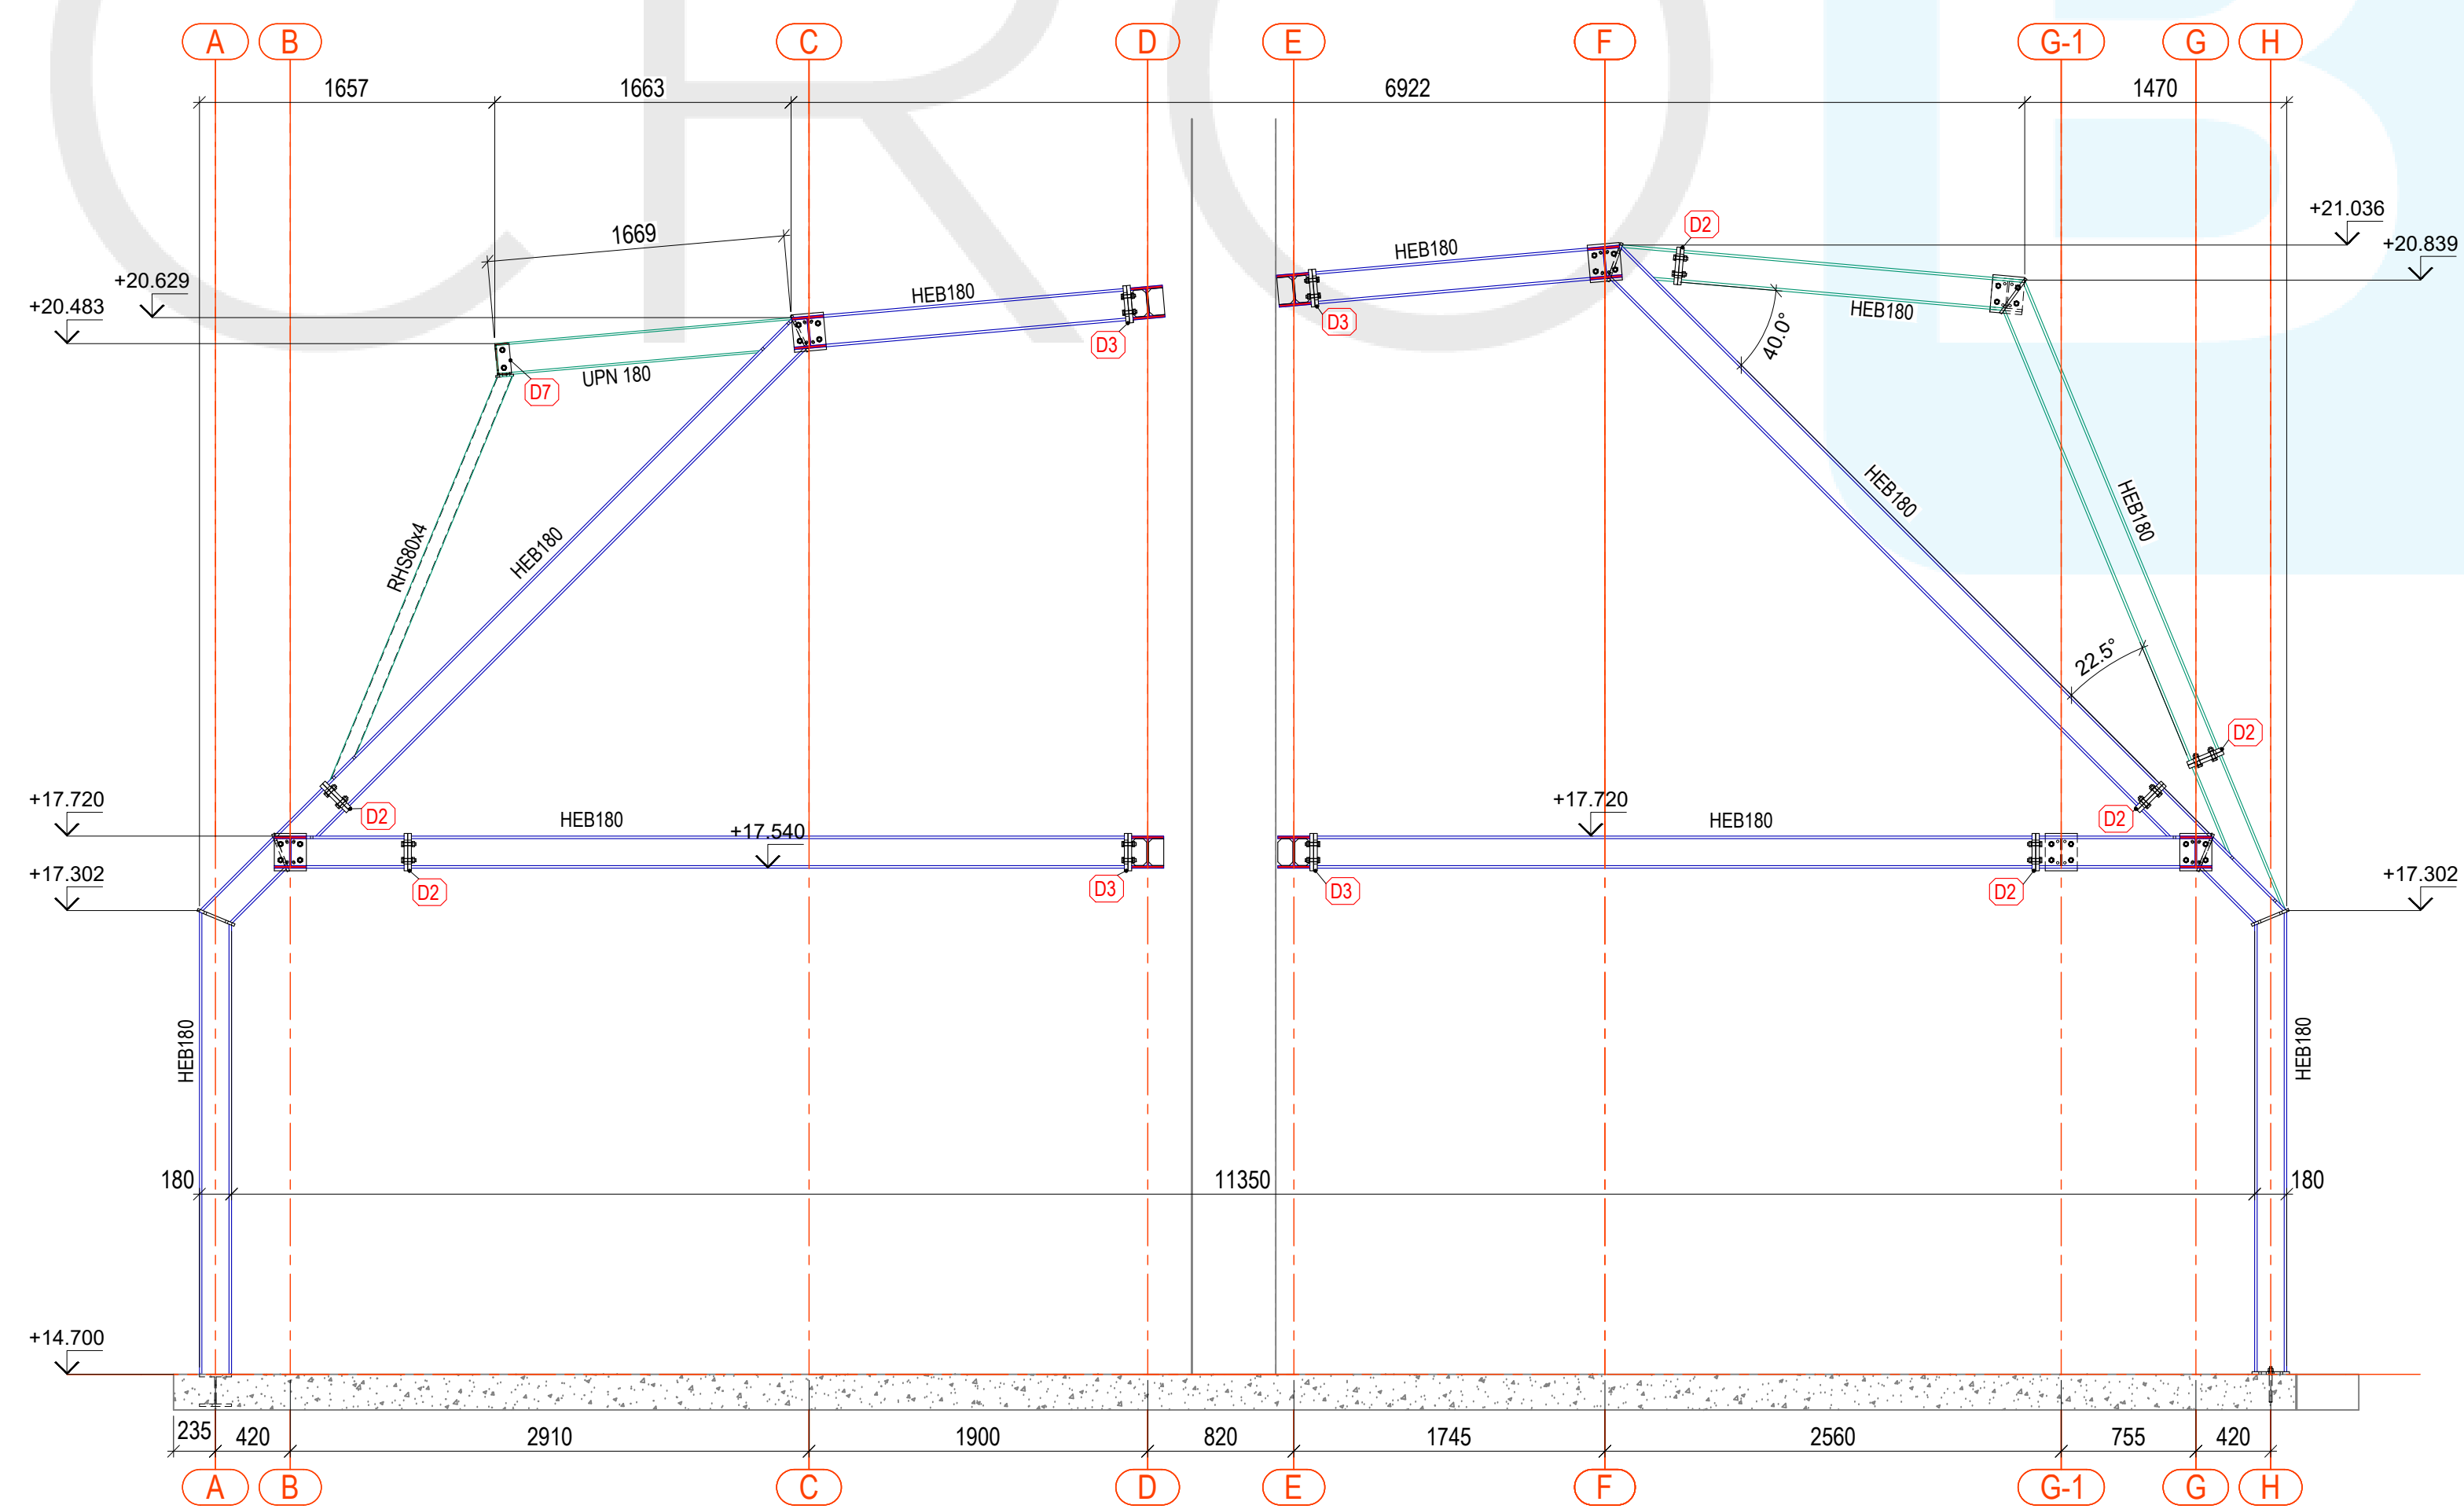


GRID LINE 8 + 18
Scale: 1:33 1/3

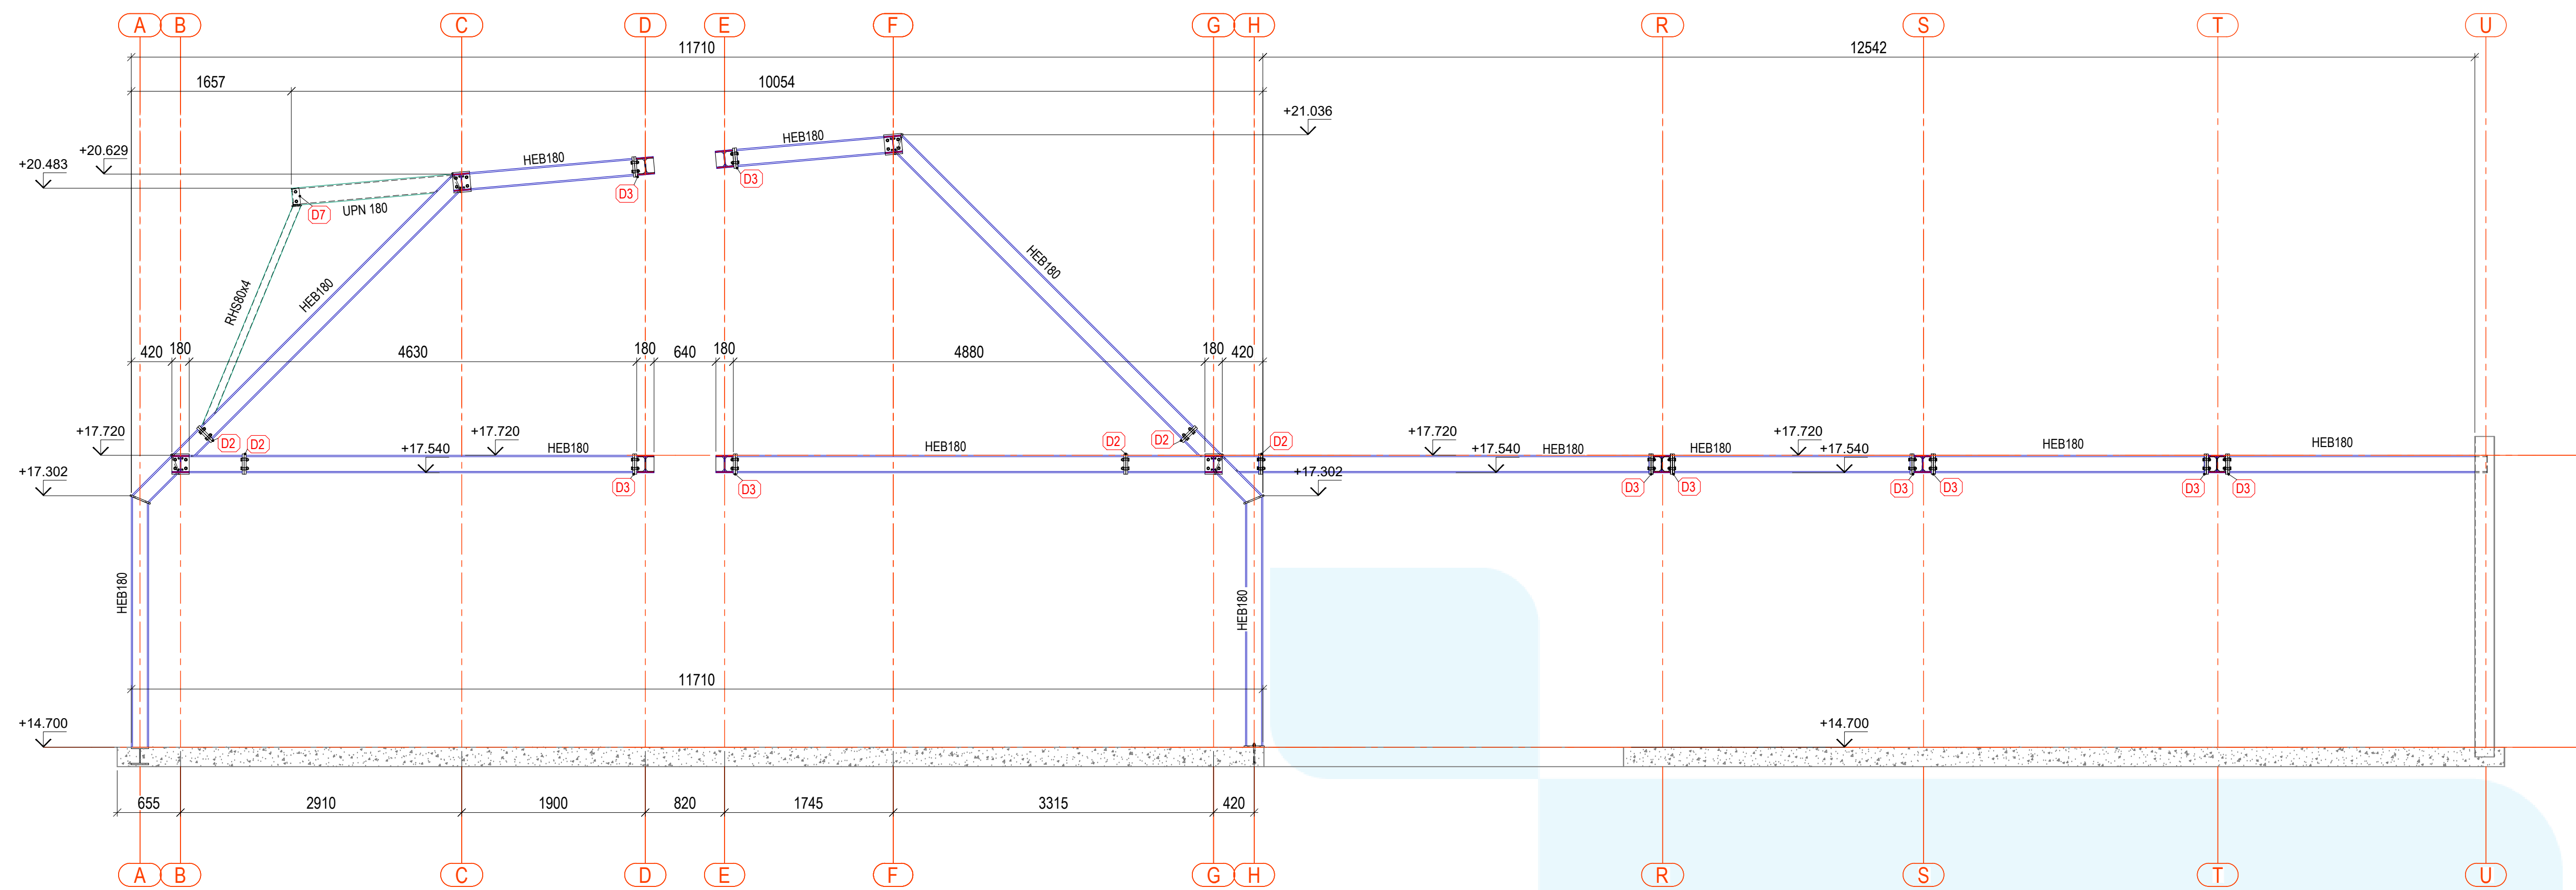






GRID LINE 11 + 24
Scale: 1:40

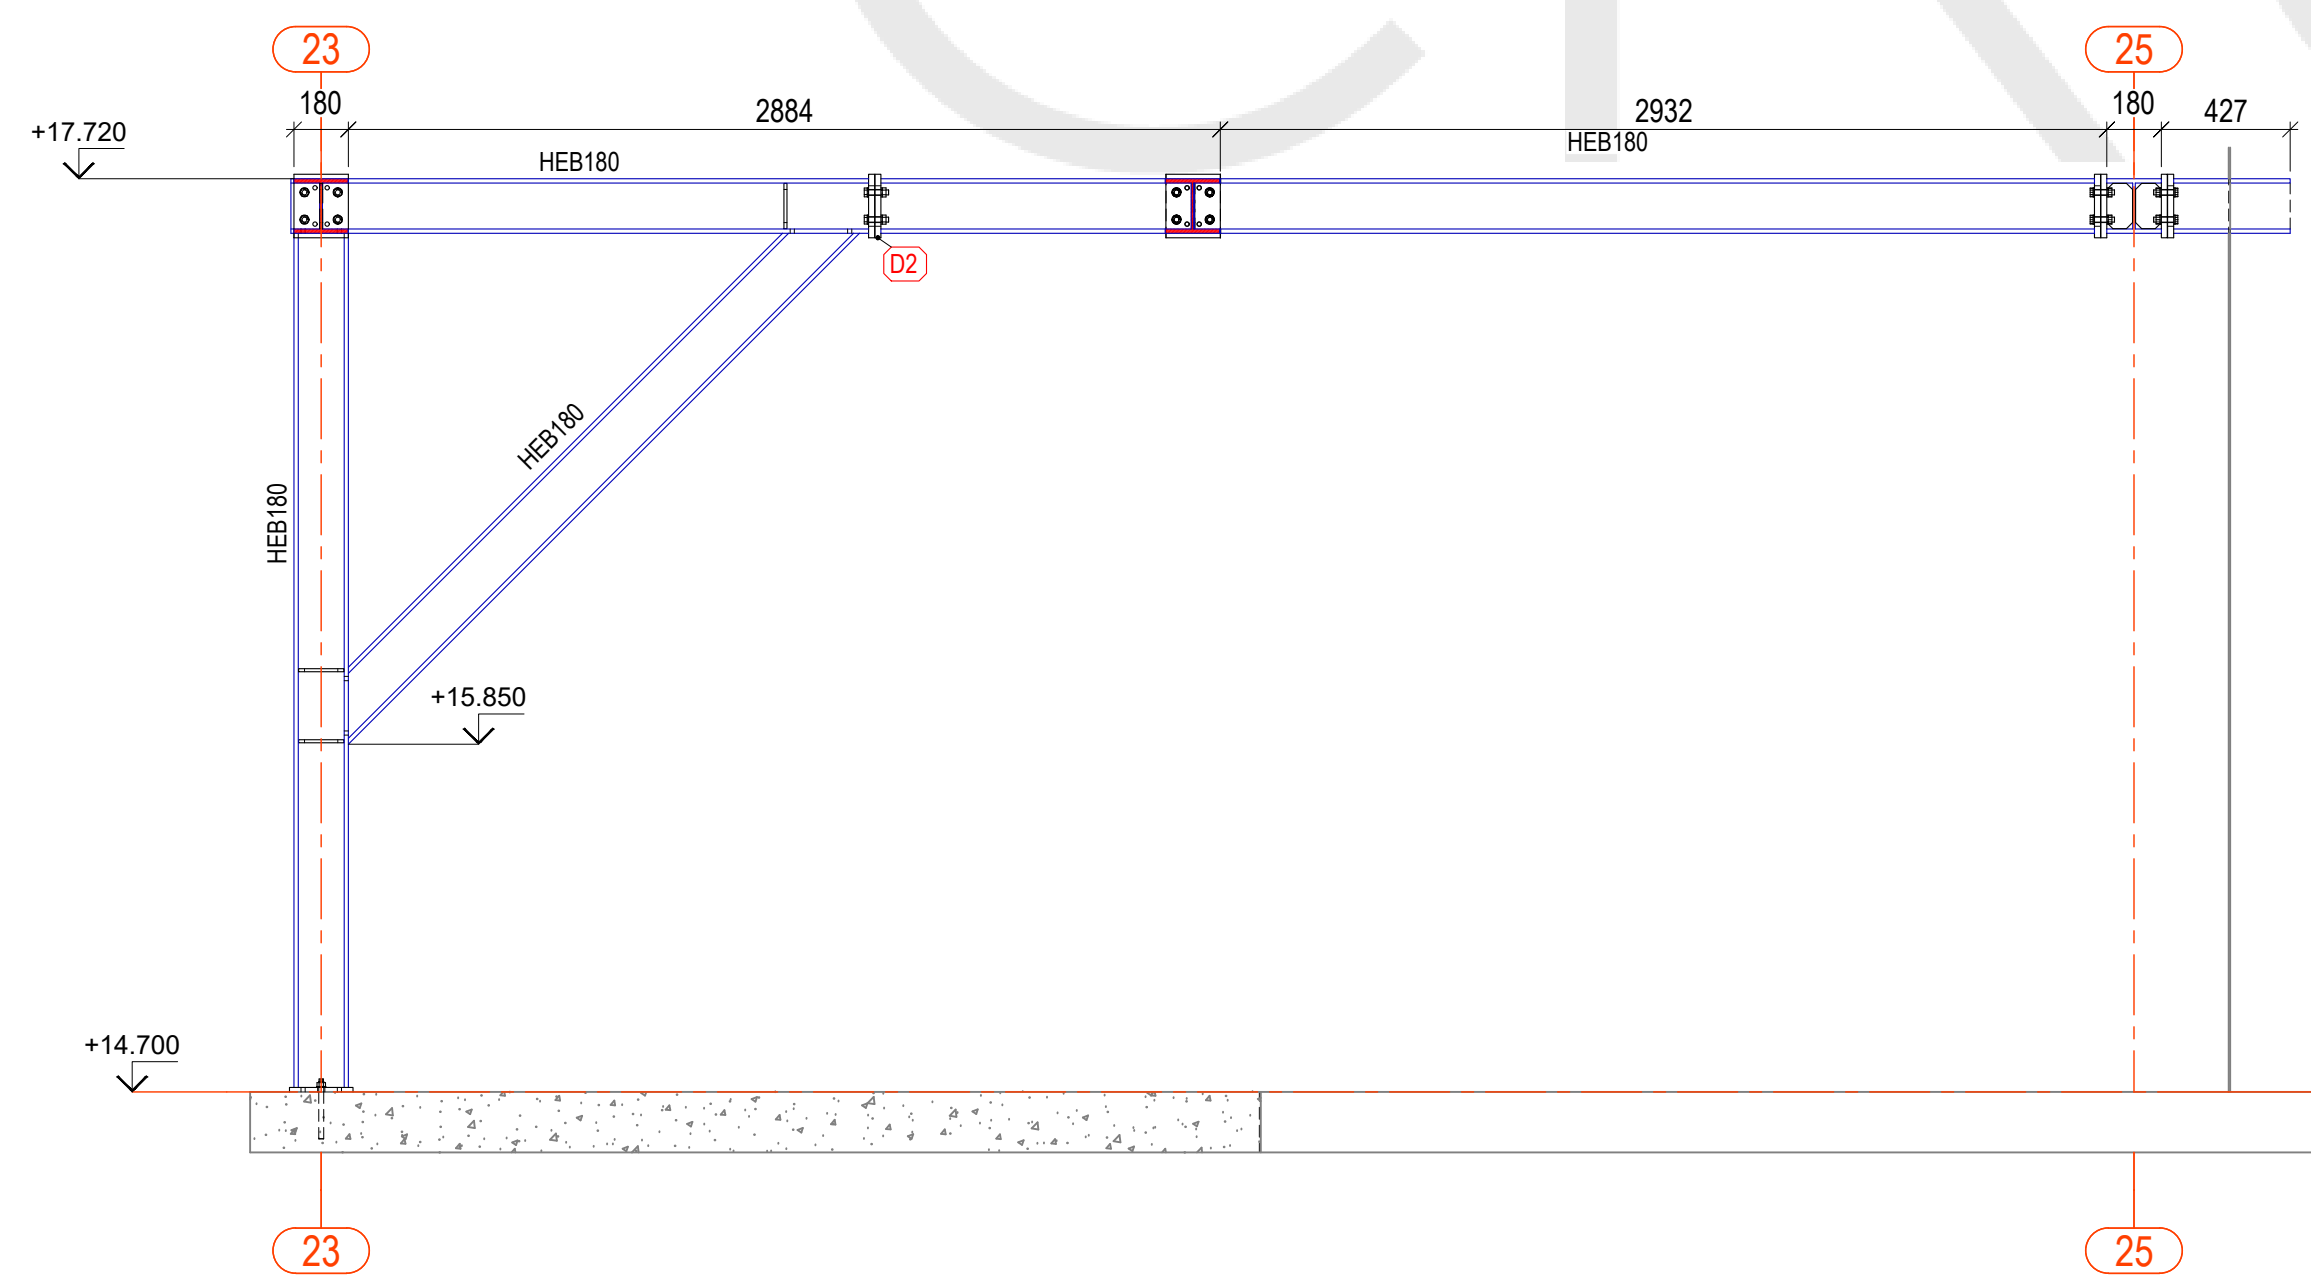

GRID LINE R
Scale: 1:25

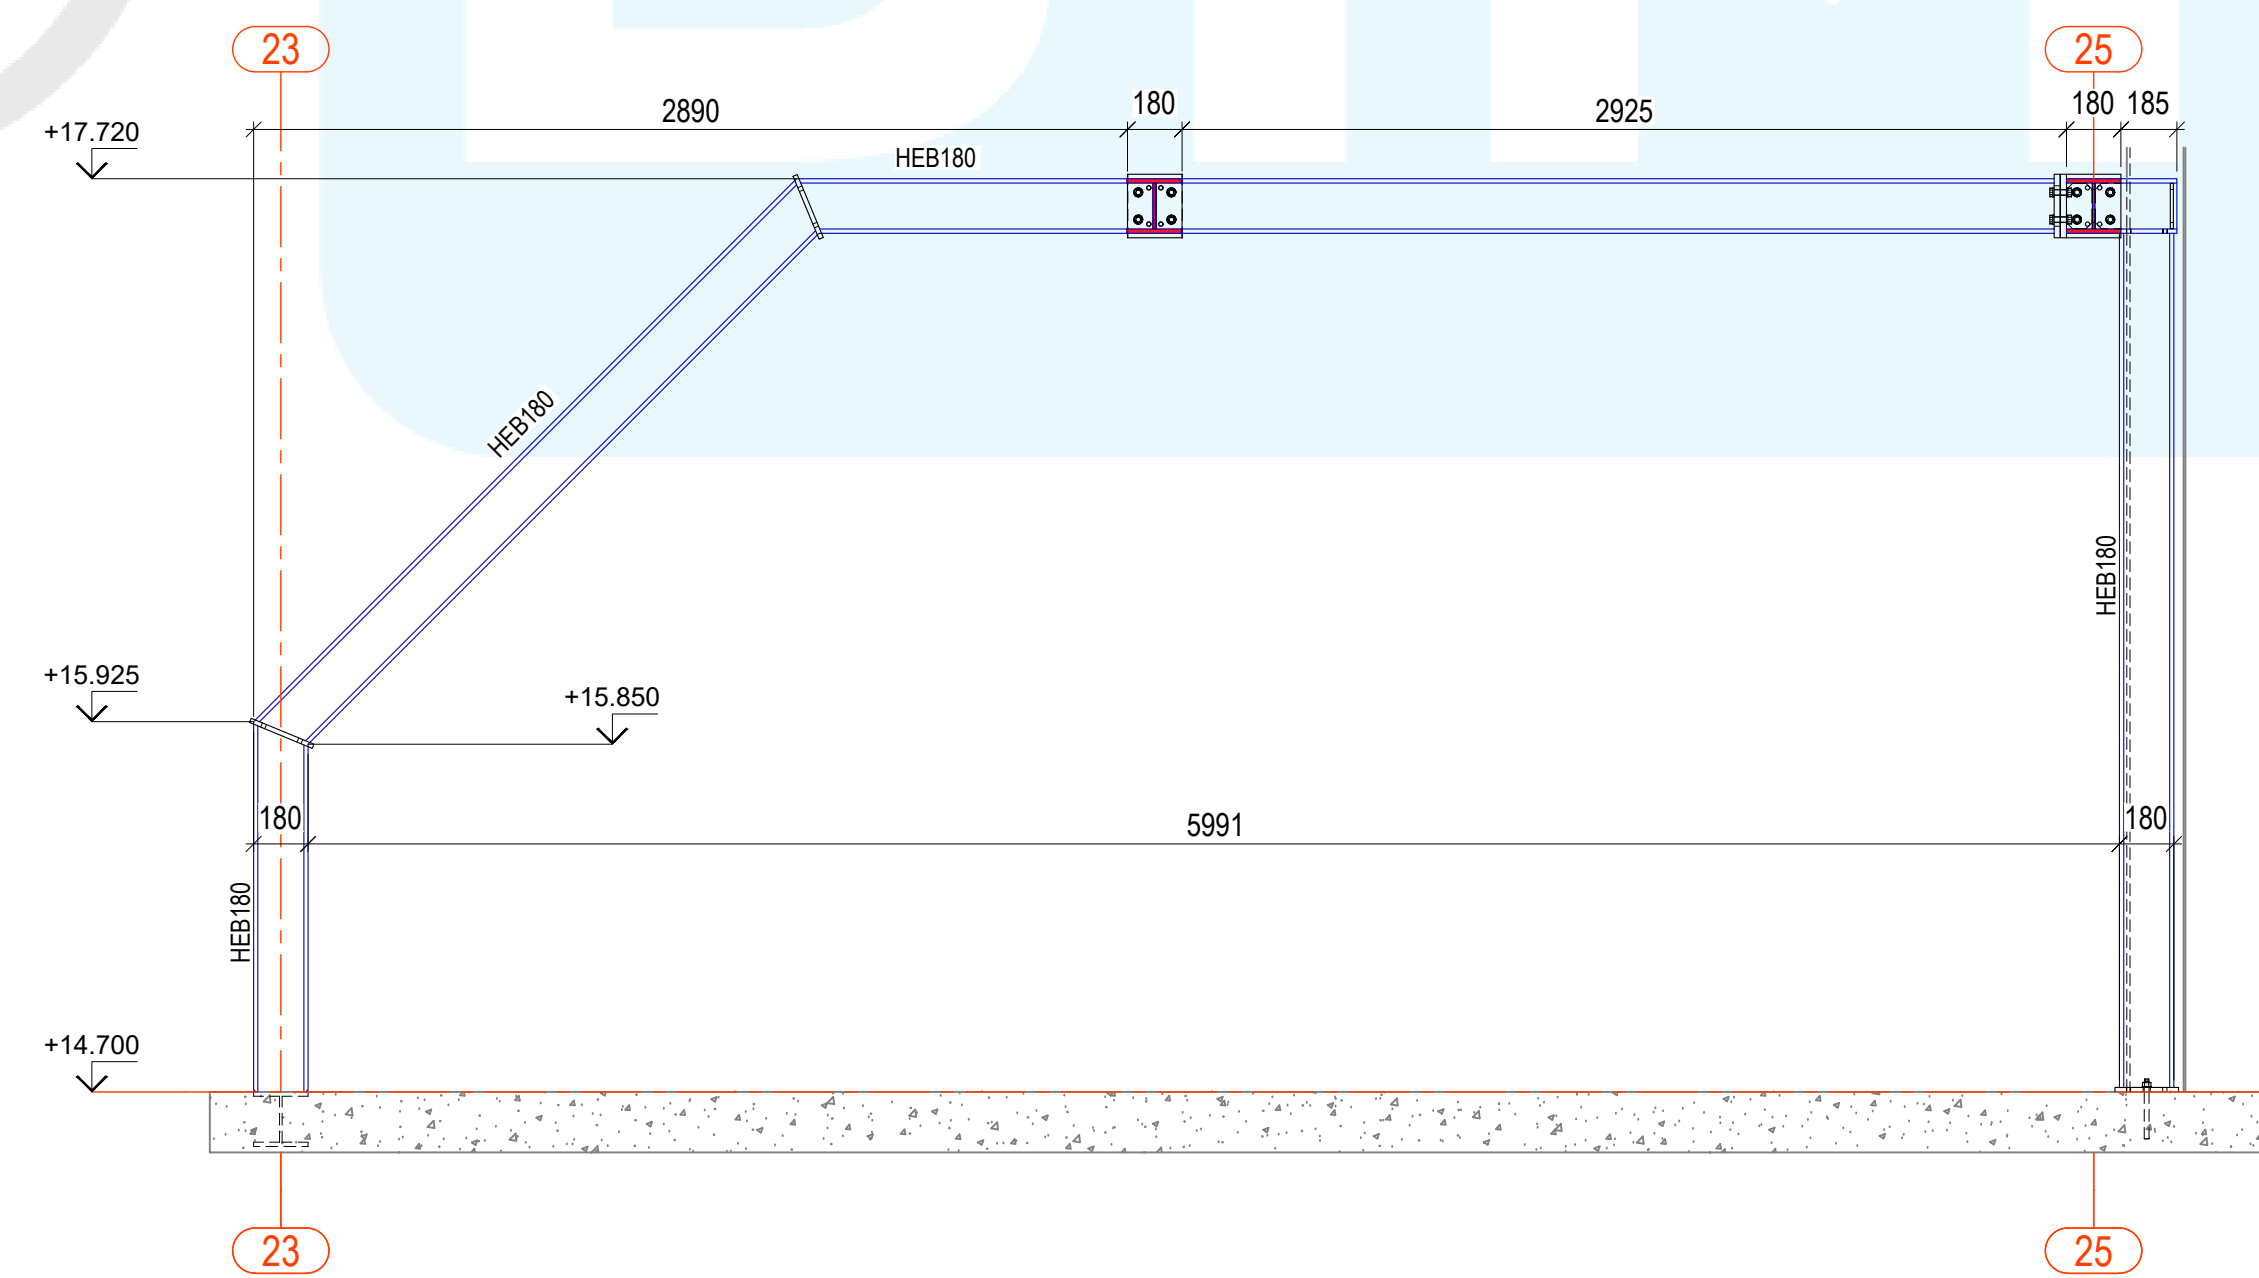




GRID LINE S
Scale: 1:25

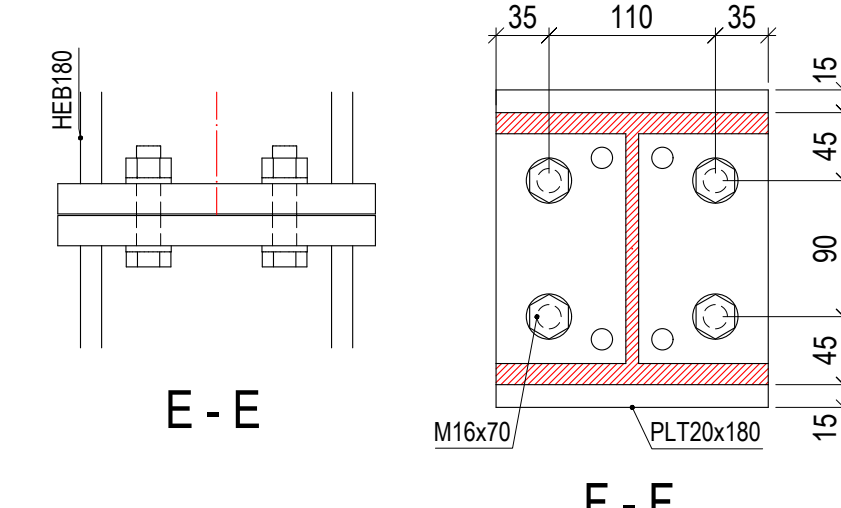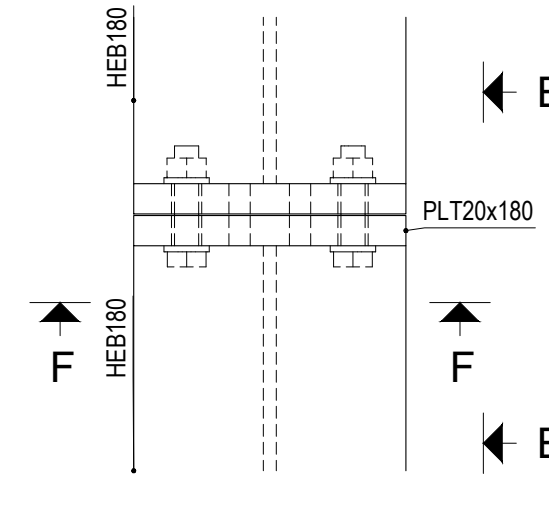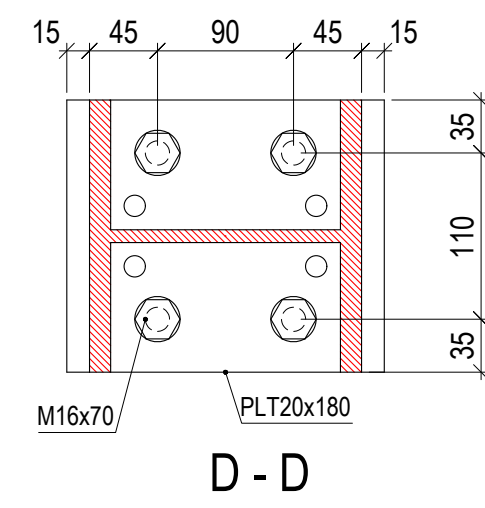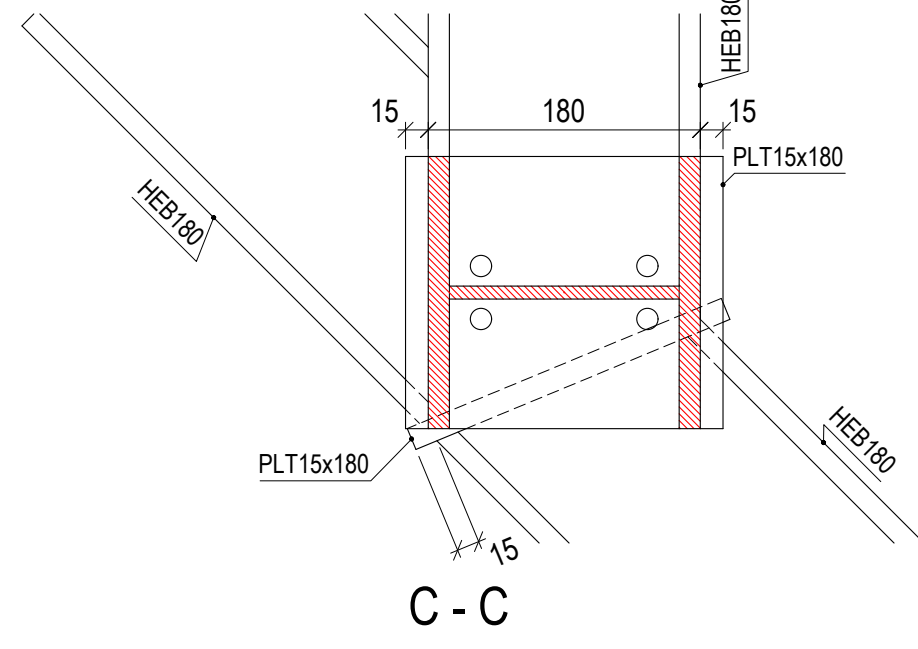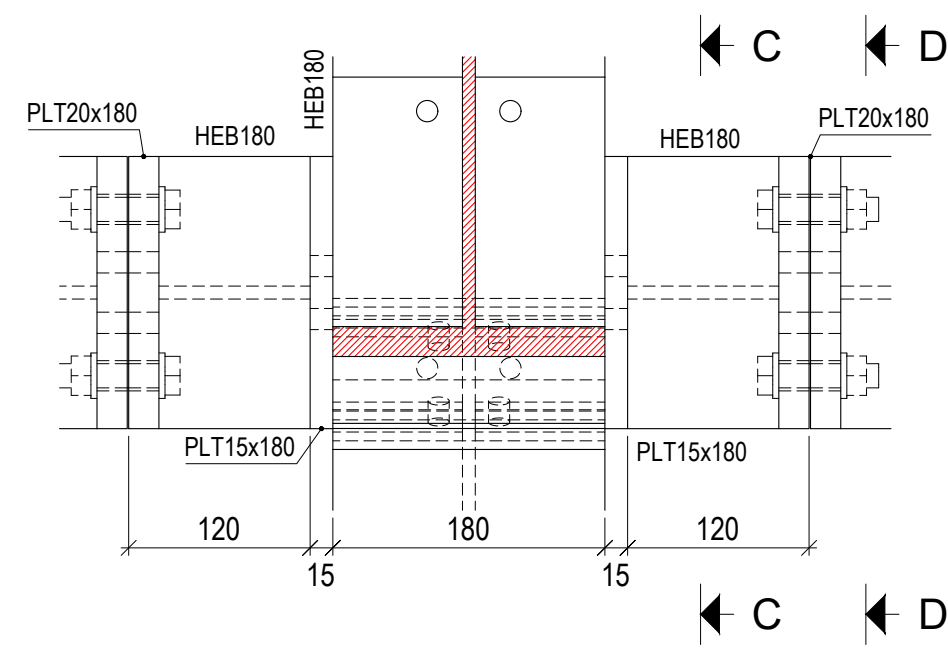



D2
Scale: 1:5

F - F


D1
Scale: 1:5

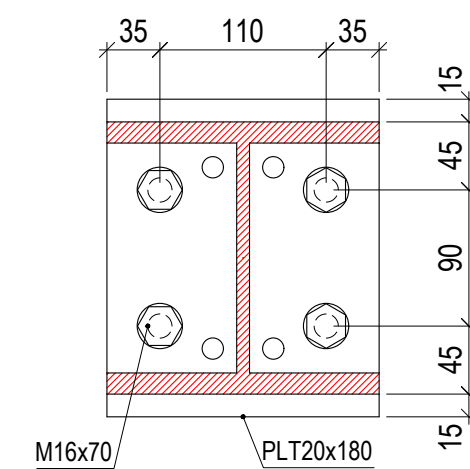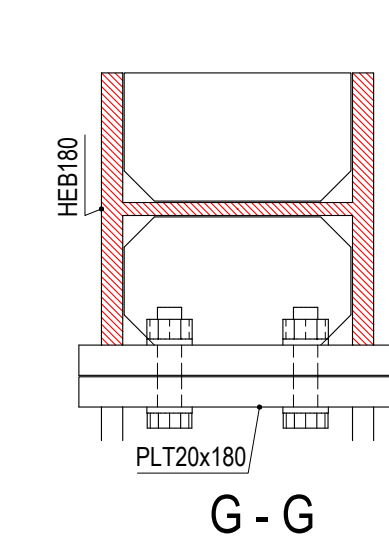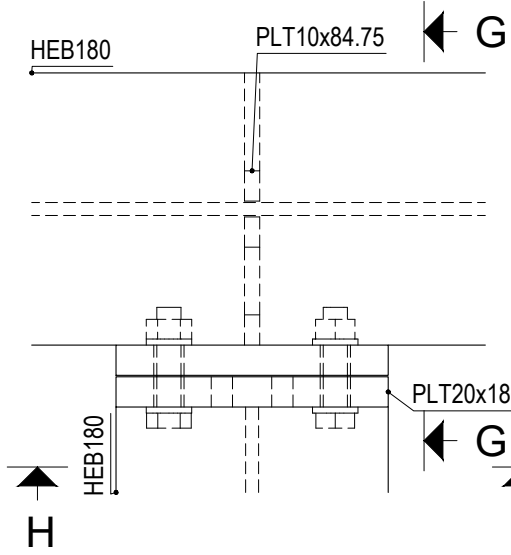



D3
Scale: 1:5

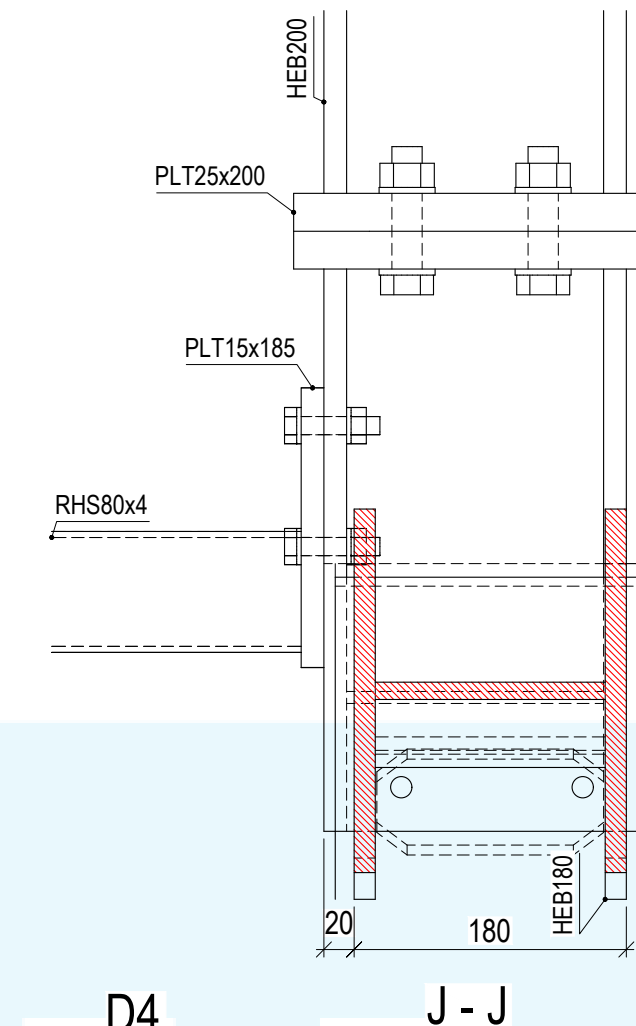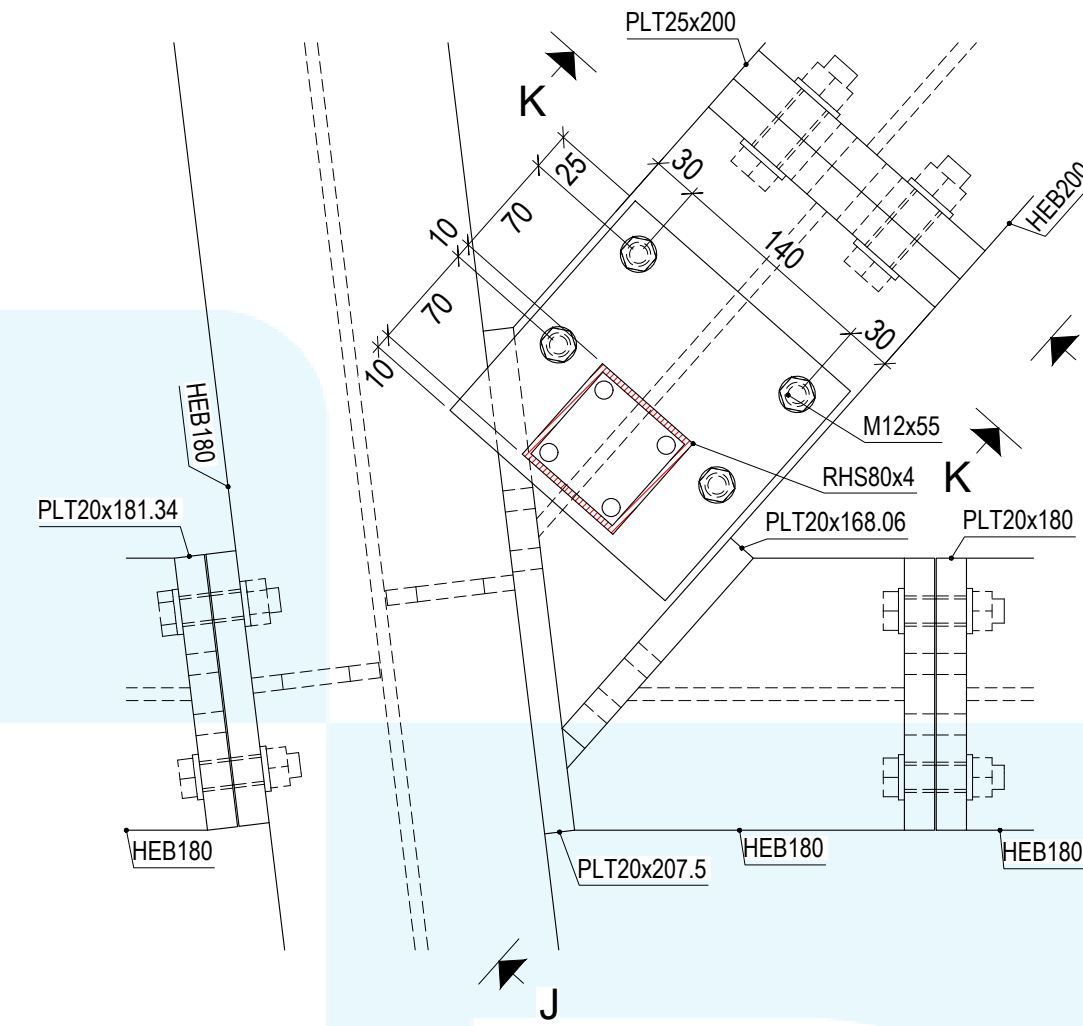



D4
Scale: 1:5

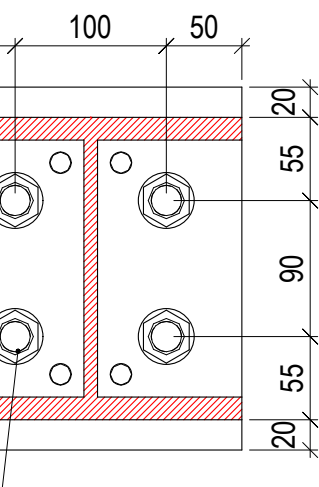


K - K

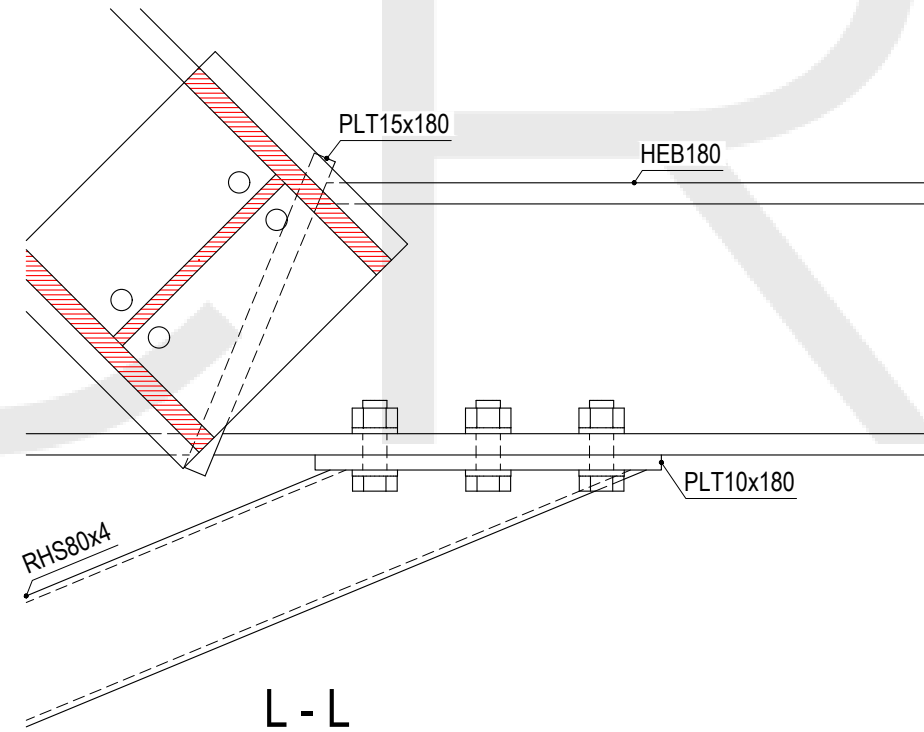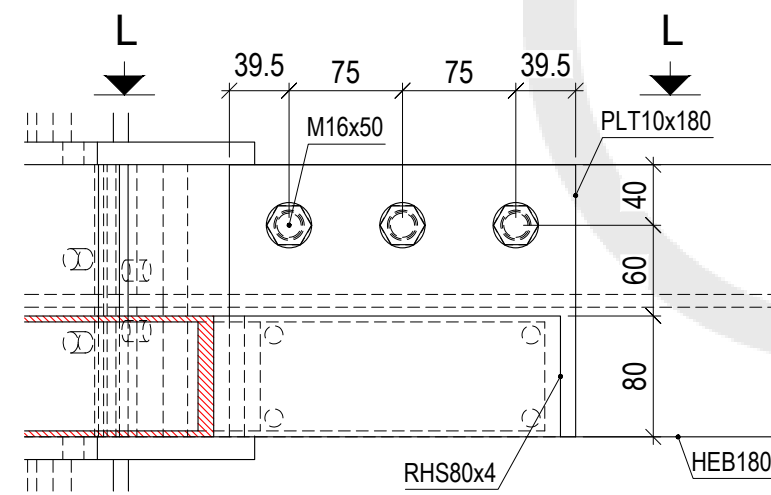



D5
Scale: 1:5

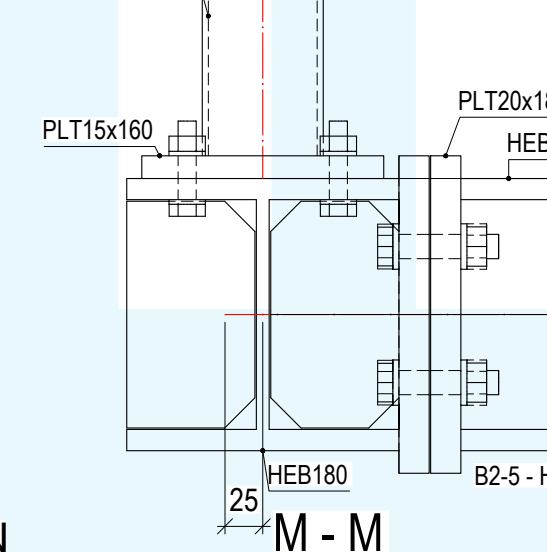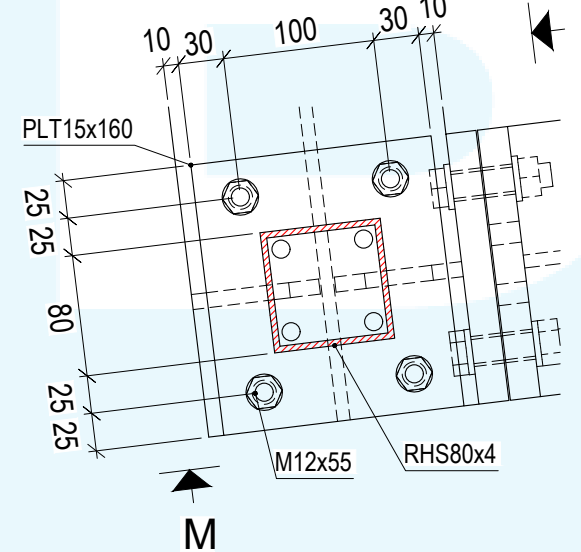



D6
Scale: 1:5

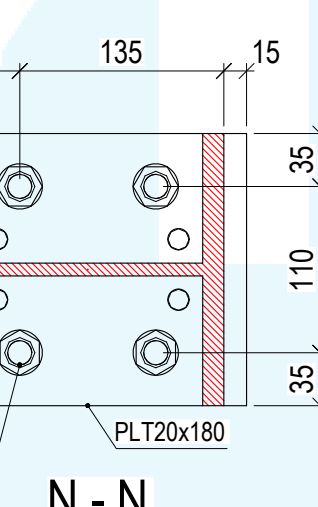


N - N

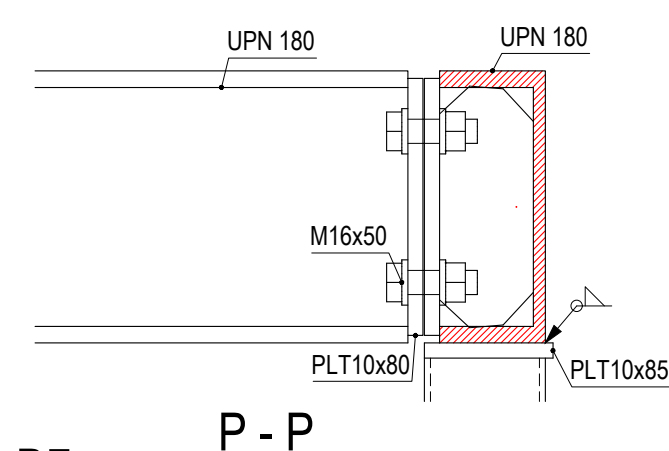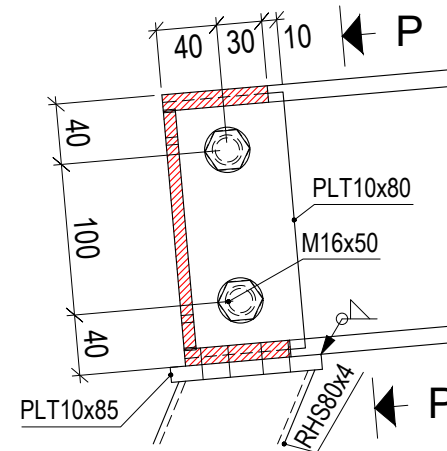

D7
Scale: 1:5

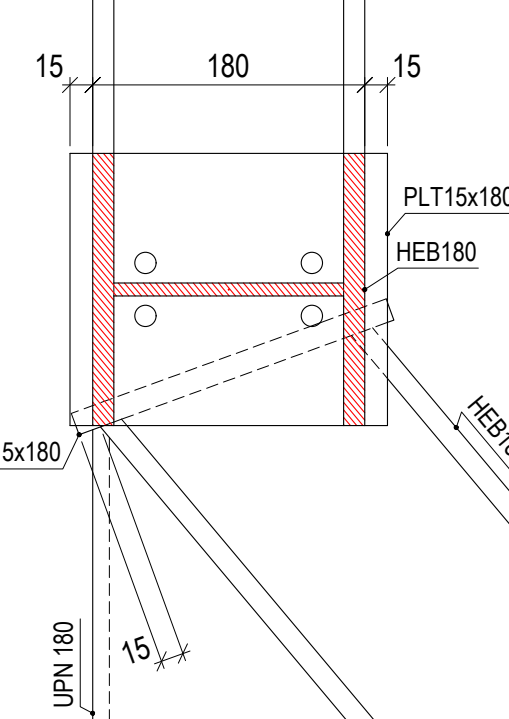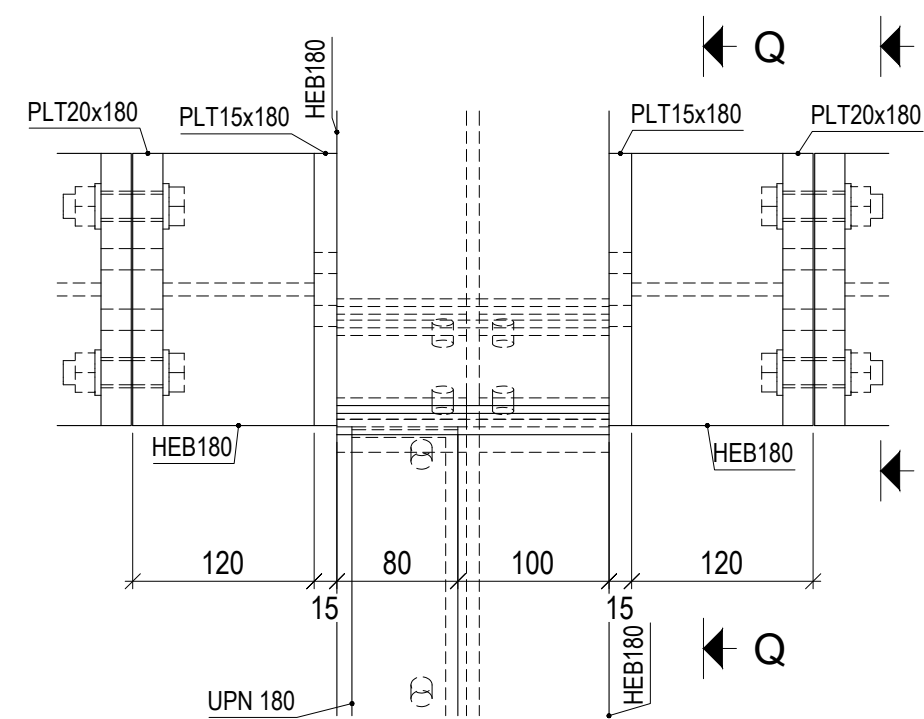

D8
Scale: 1:5

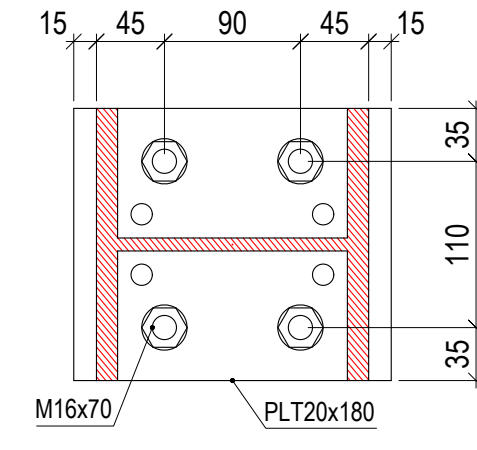

R - R