




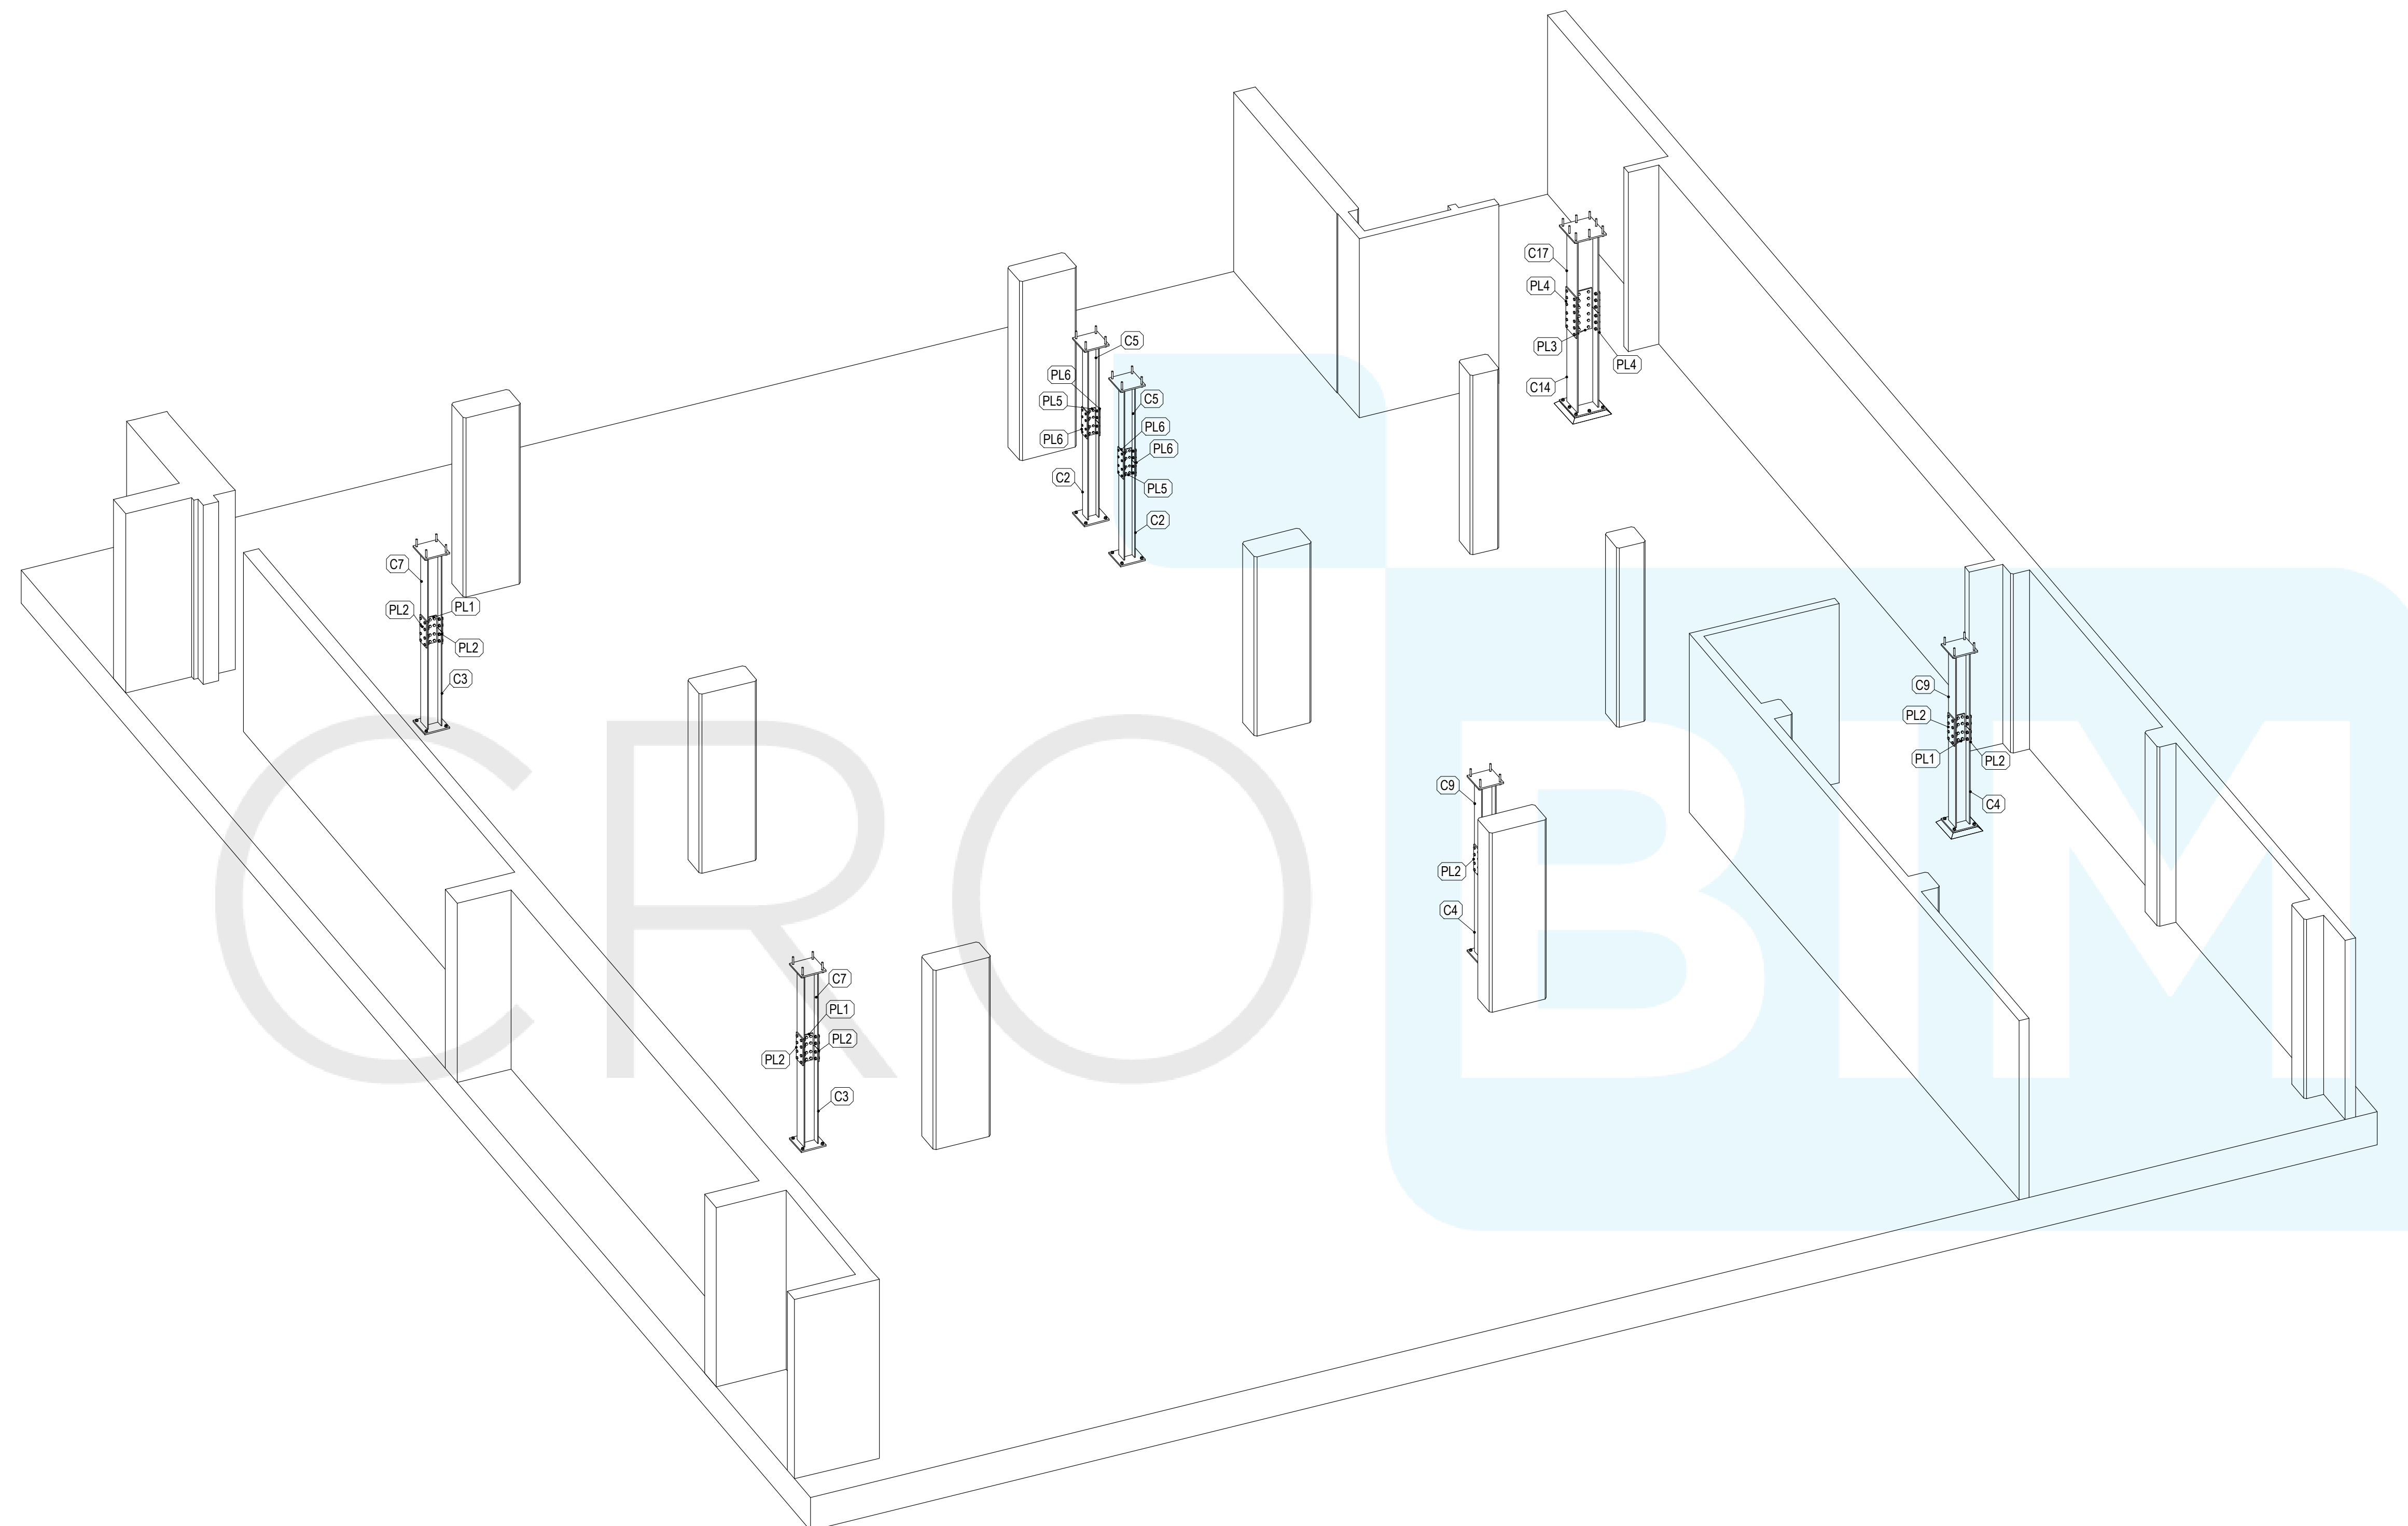


LEVEL B2 3D VIEW
Scale: 1:50

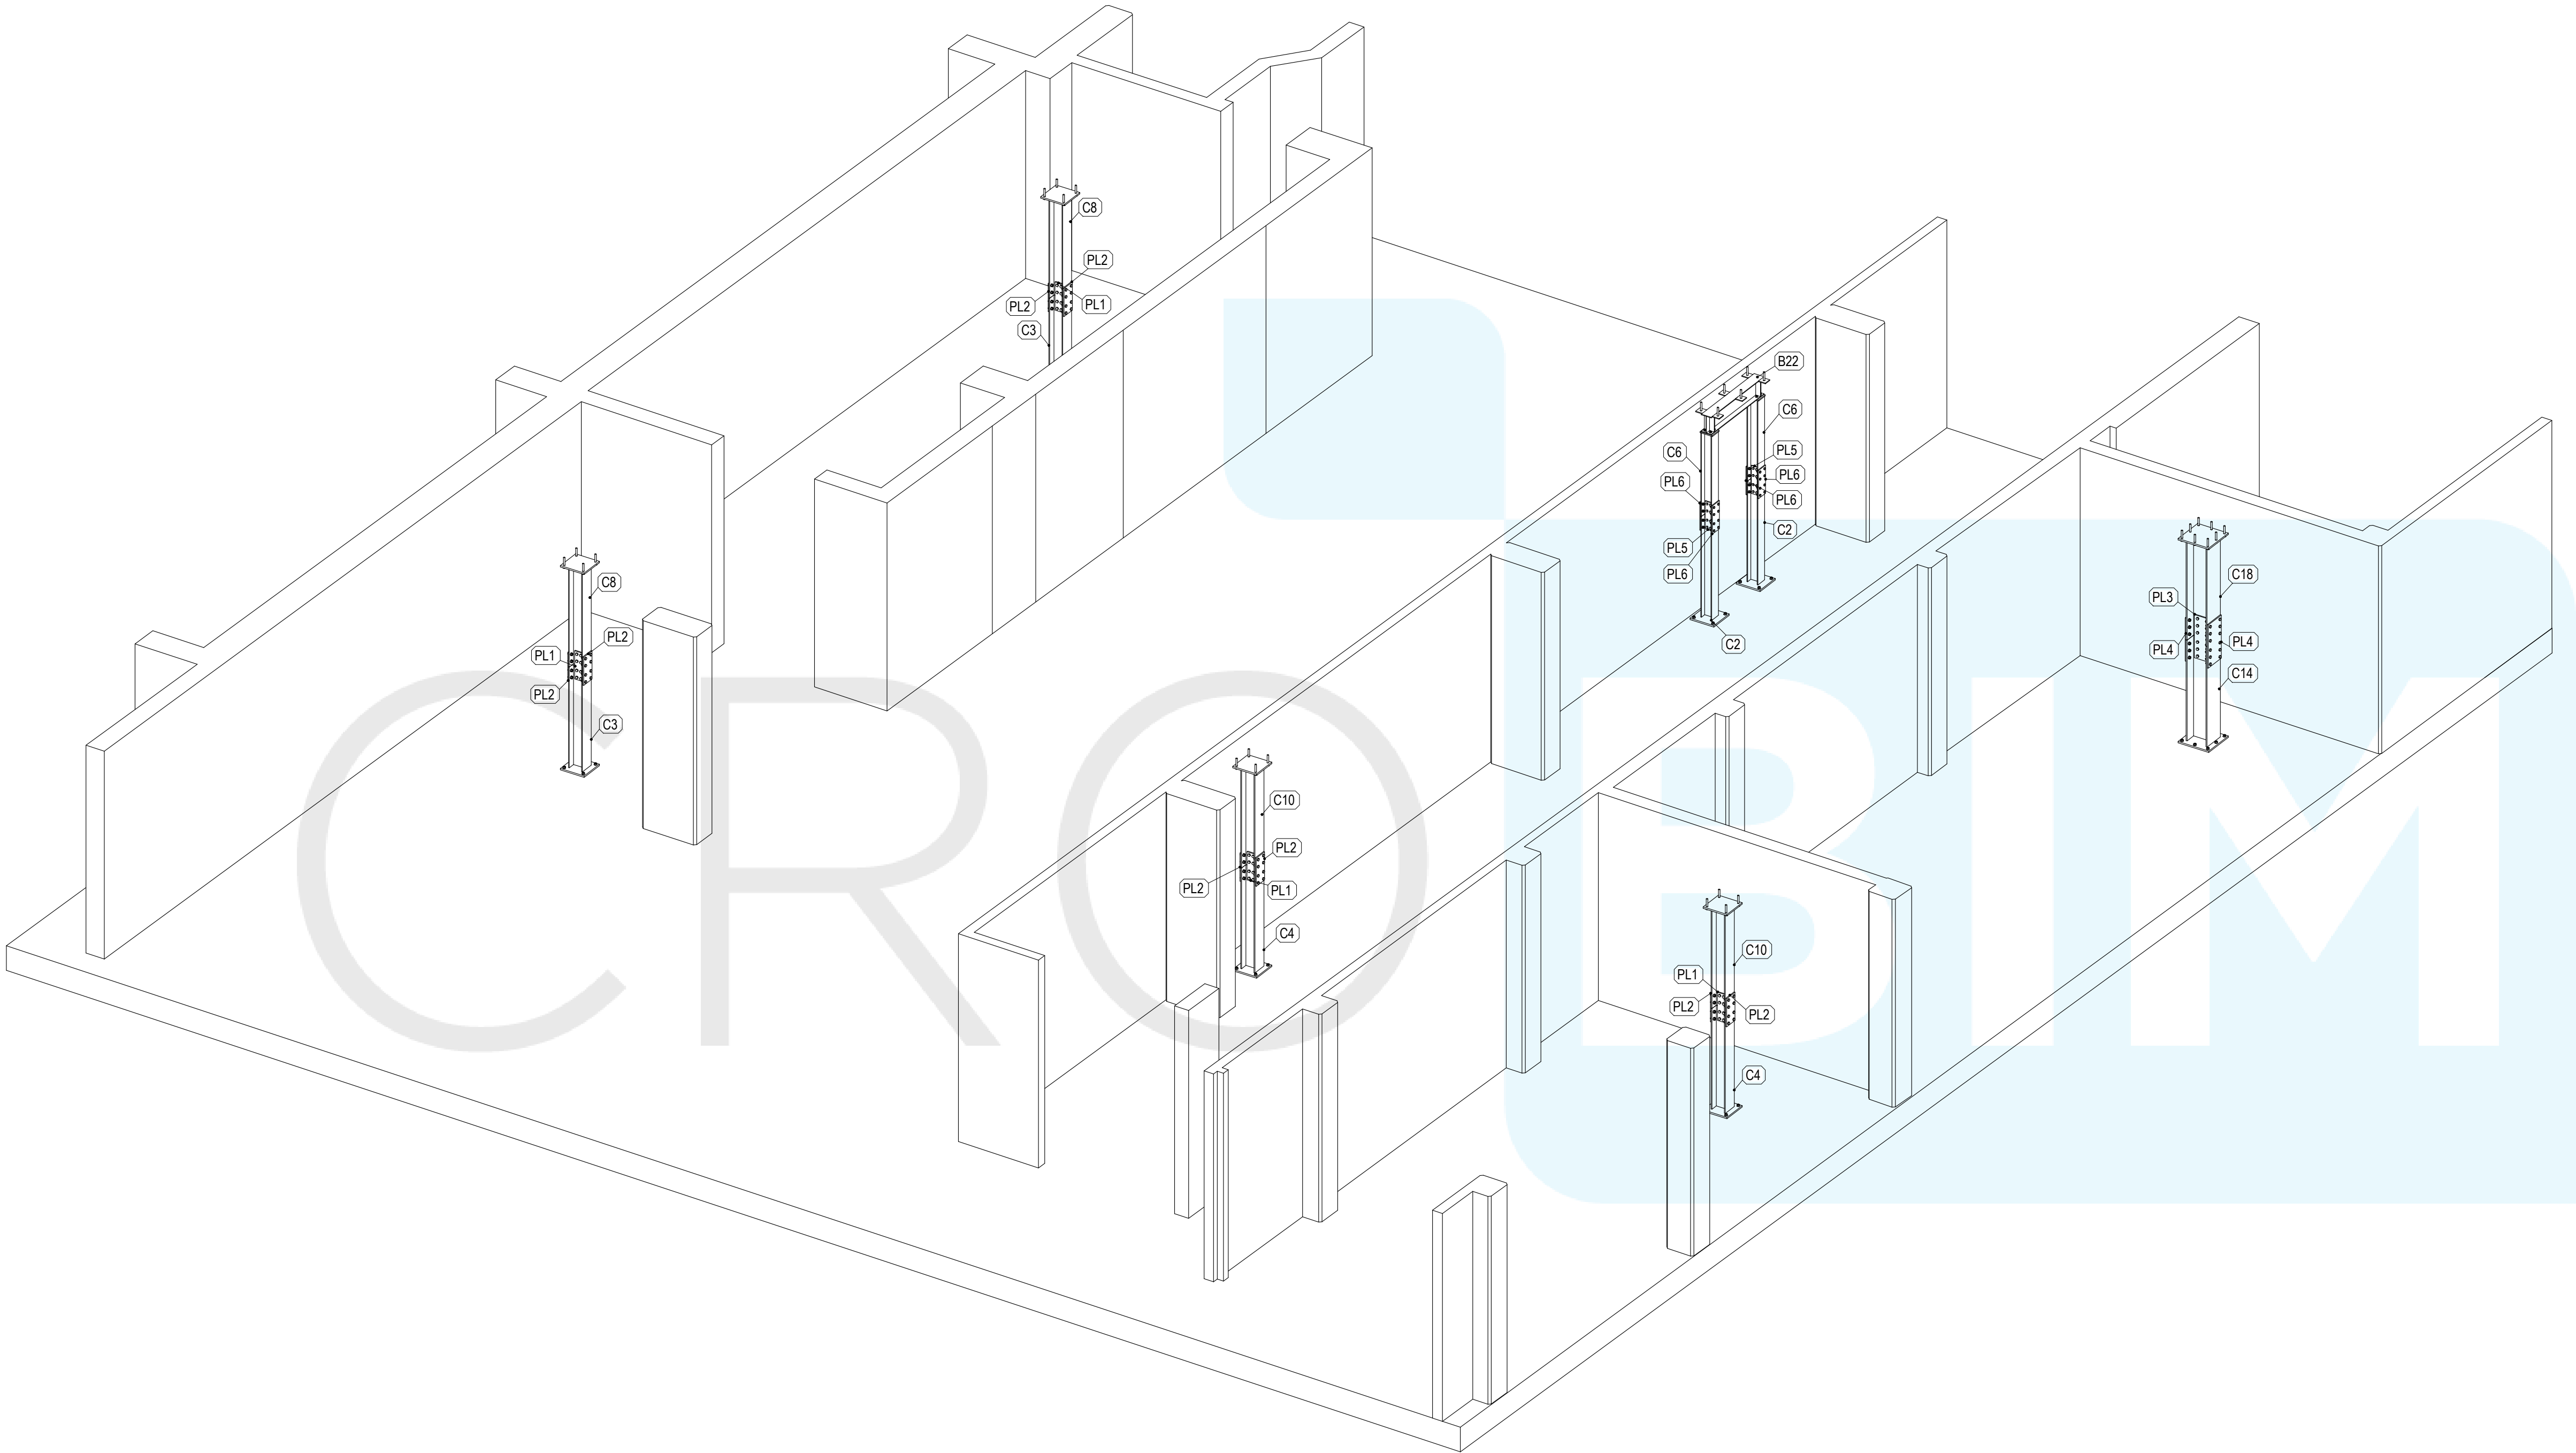


LEVEL B1 3D VIEW
Scale: 1:50

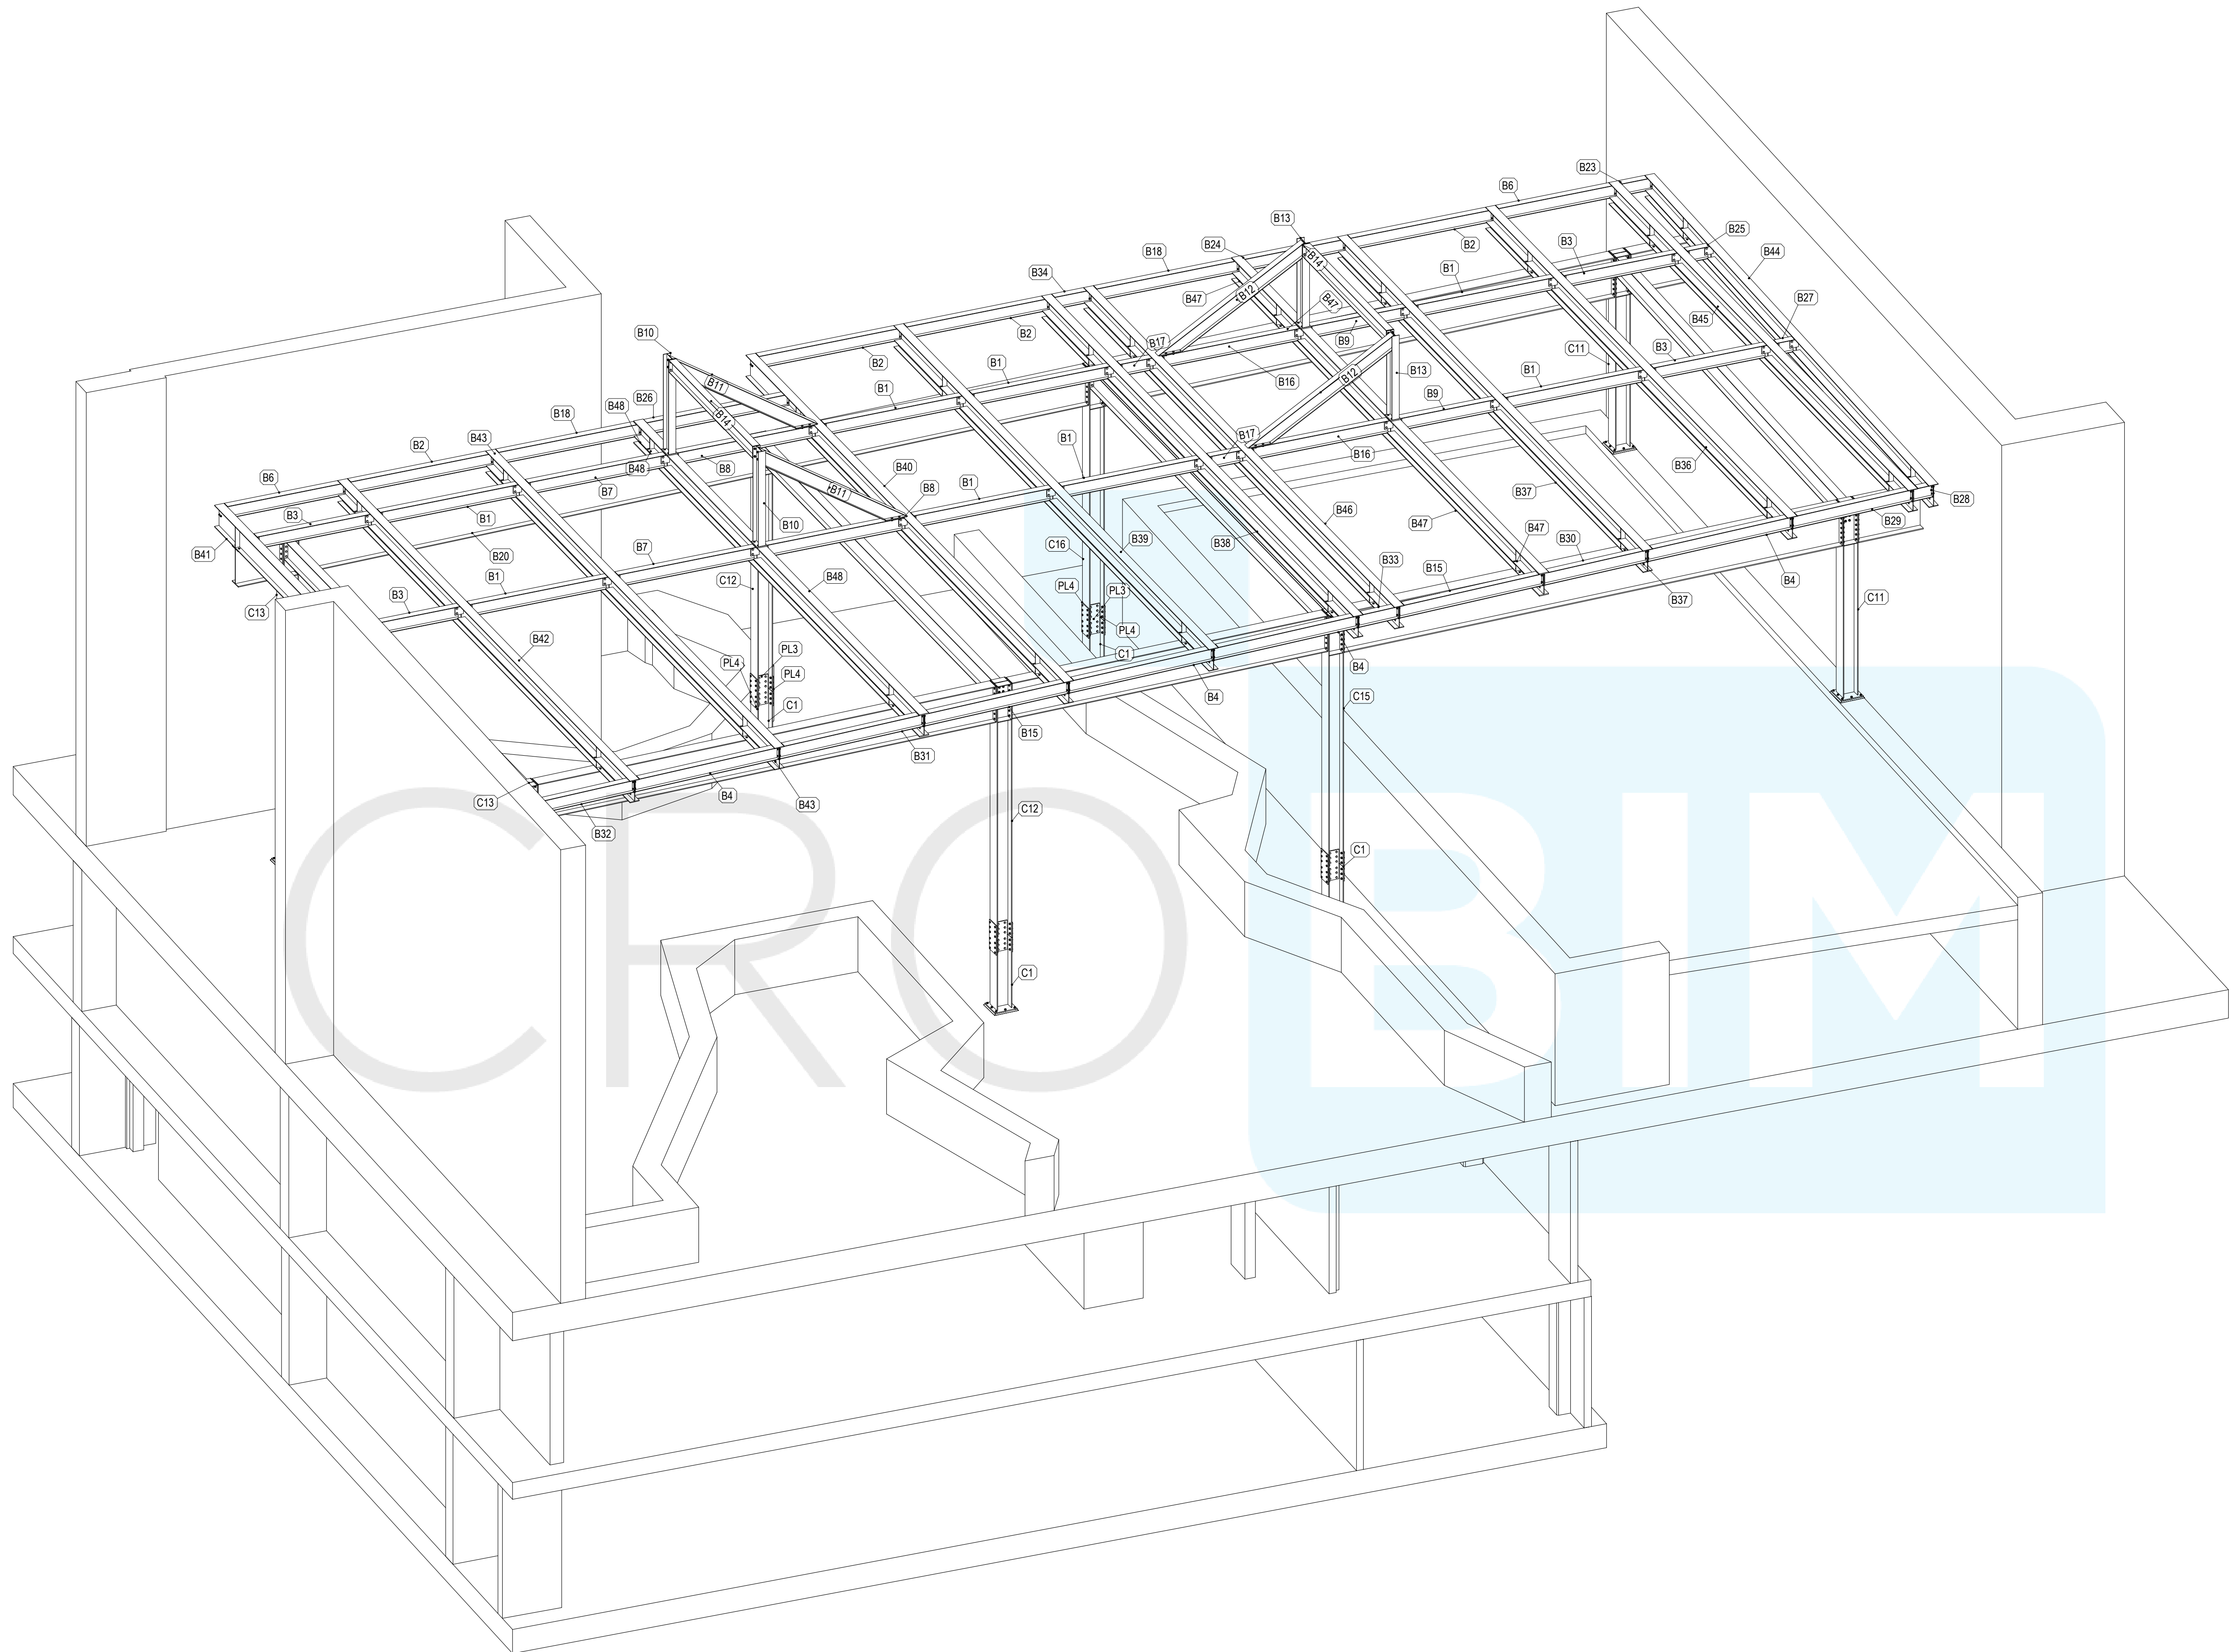


LINK BRIDGE 3D VIEW
Scale: 1:60

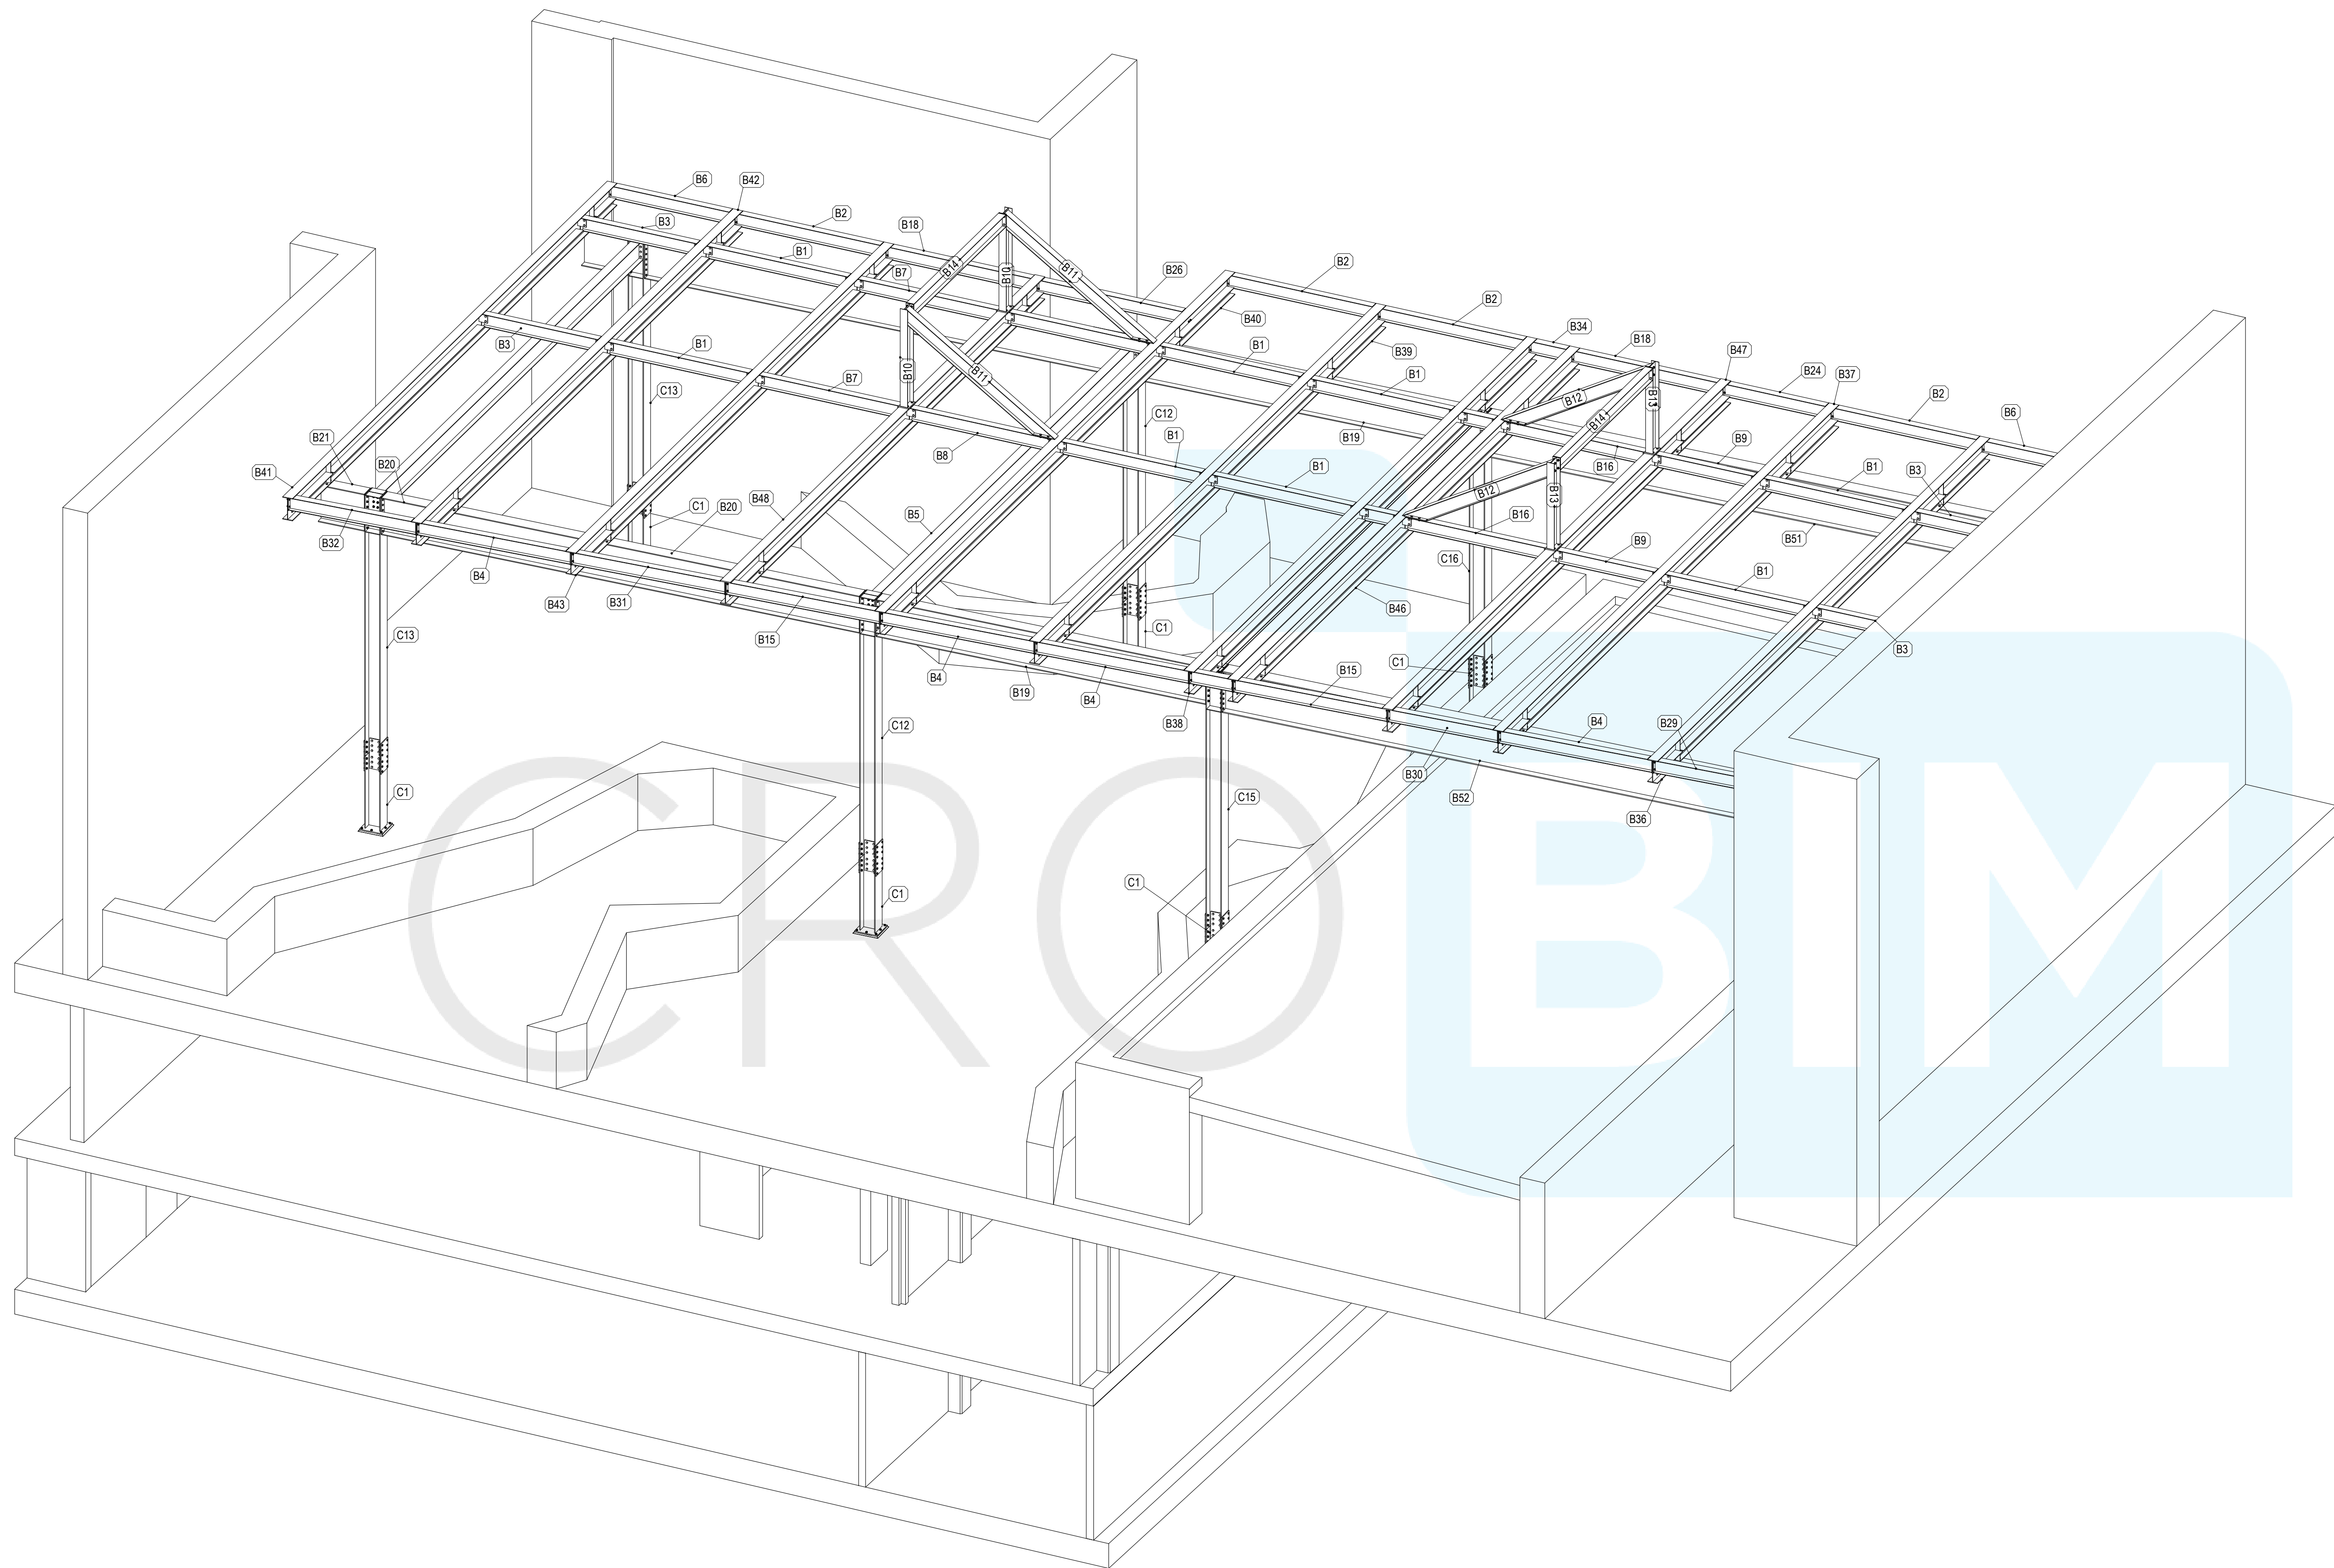


LINK BRIDGE 3D VIEW
Scale: 1:60

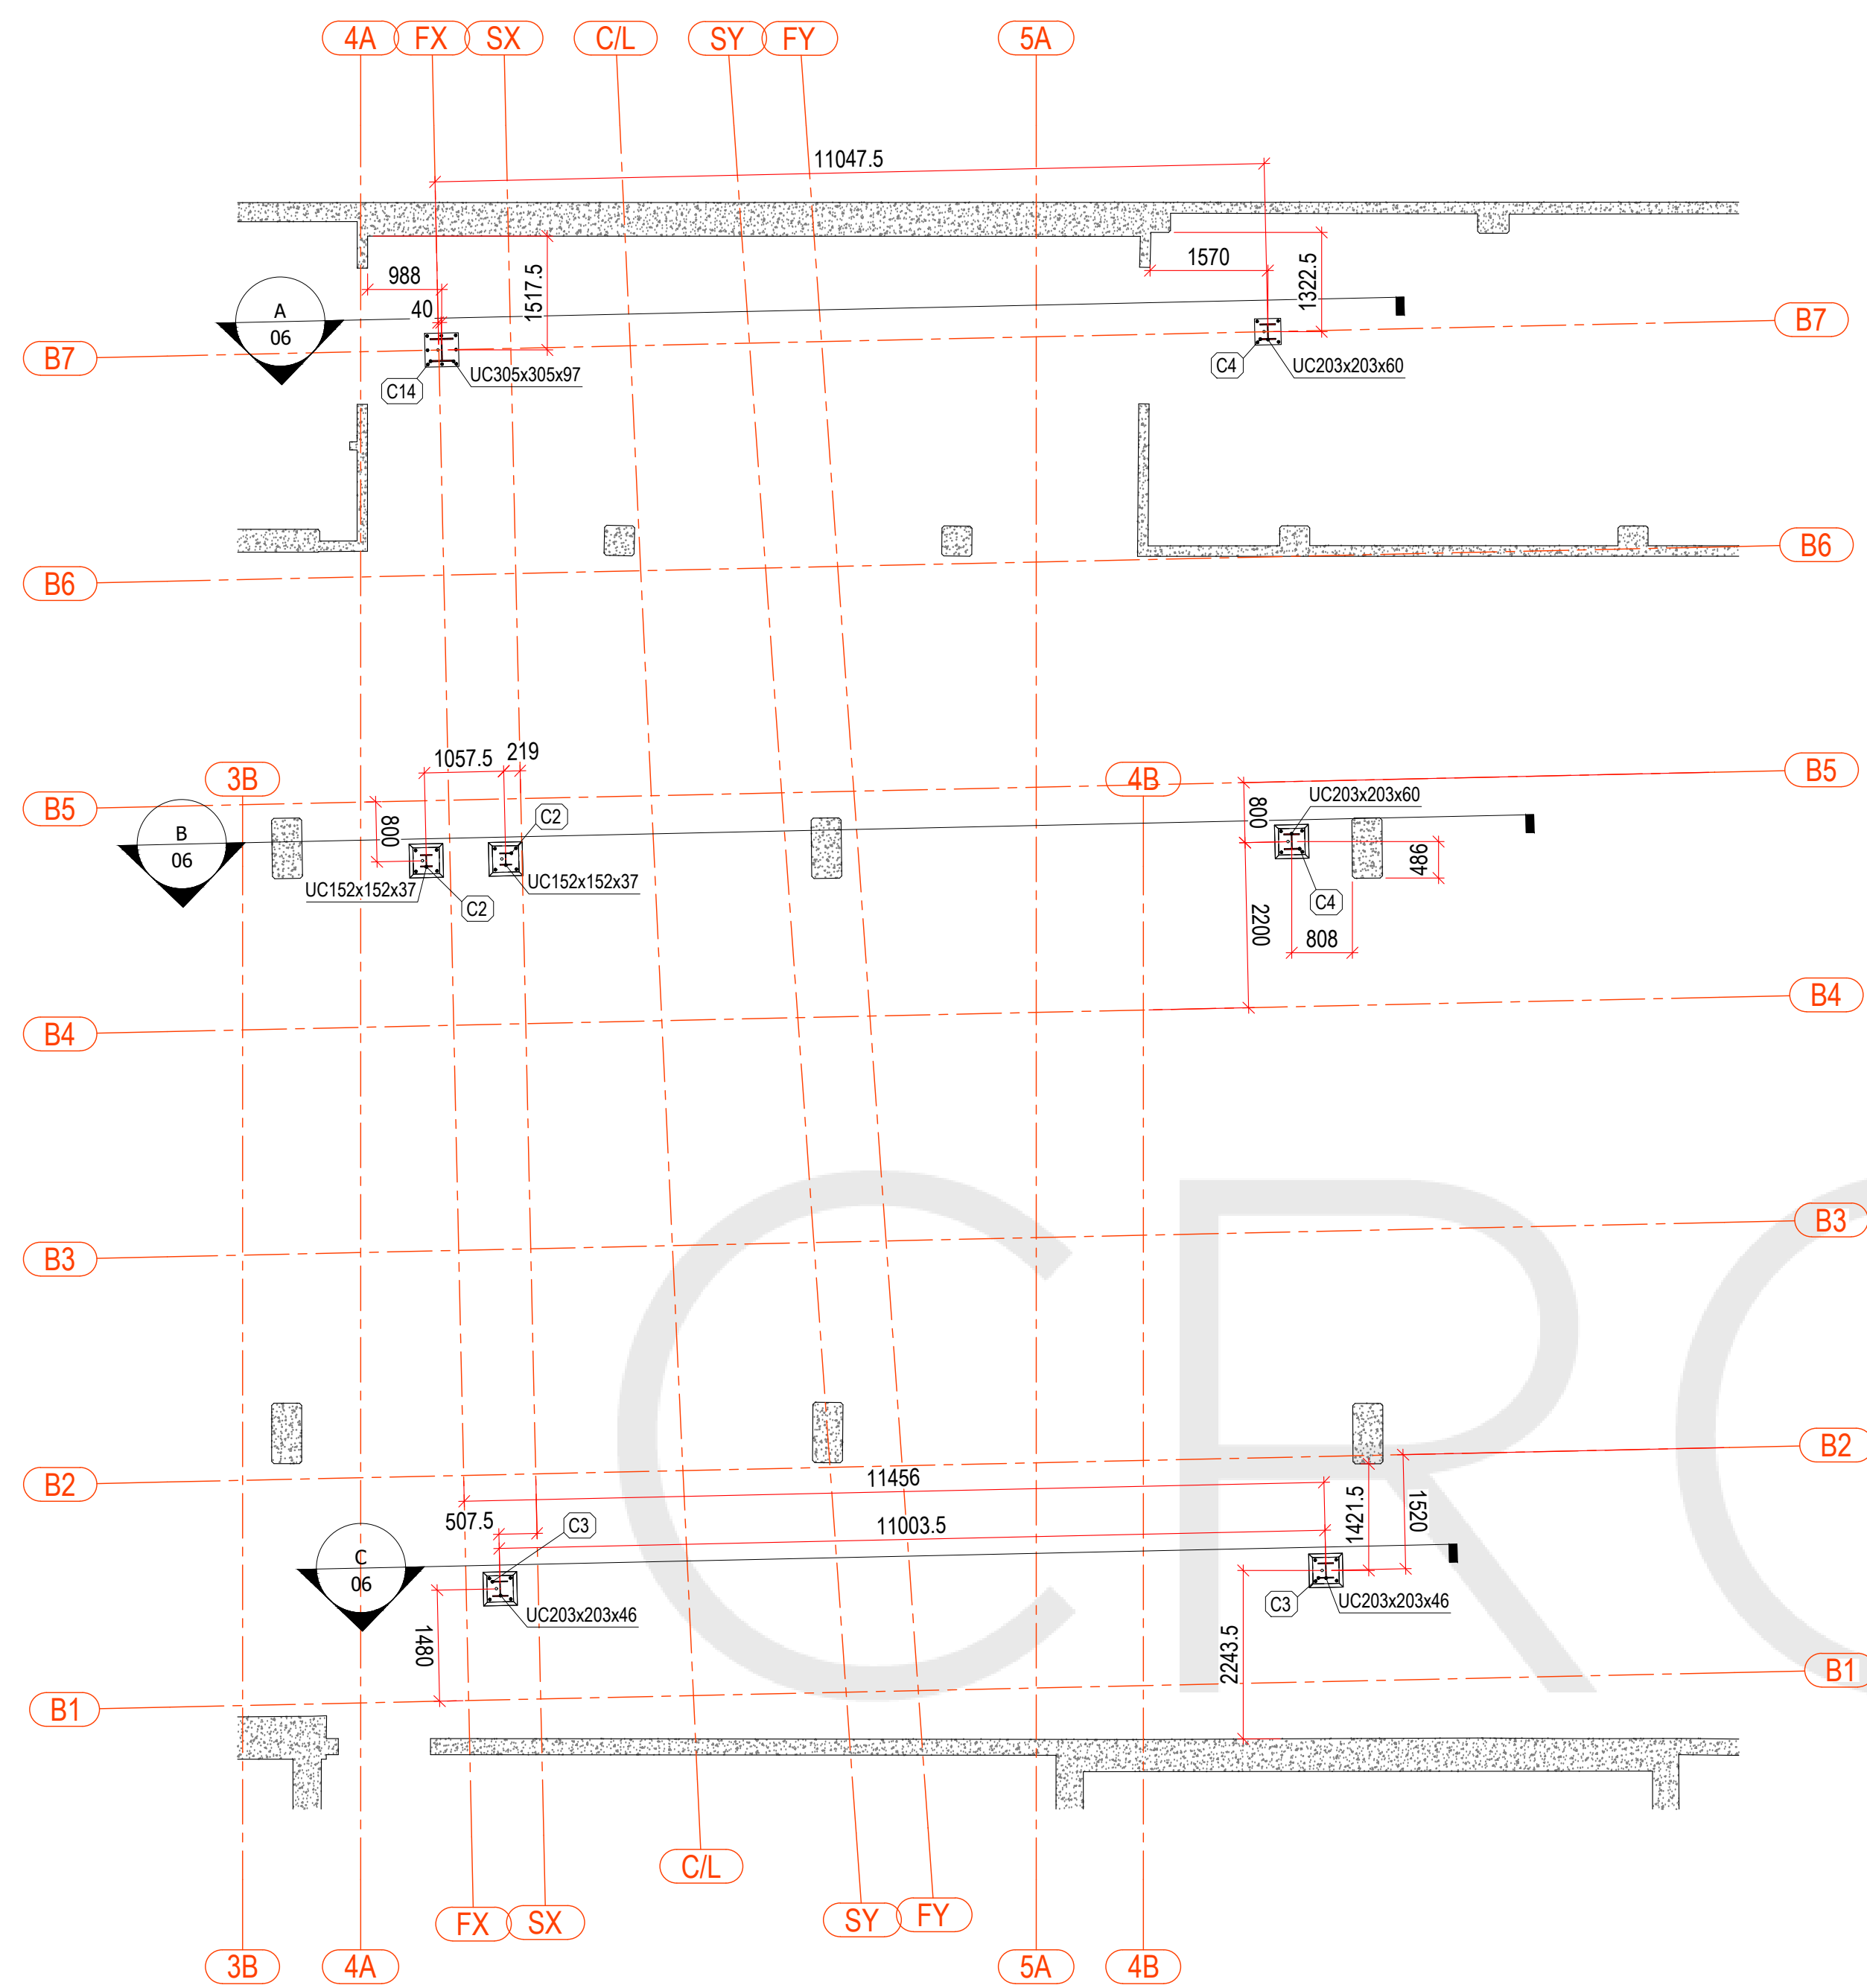


LEVEL B2
Scale: 1:75

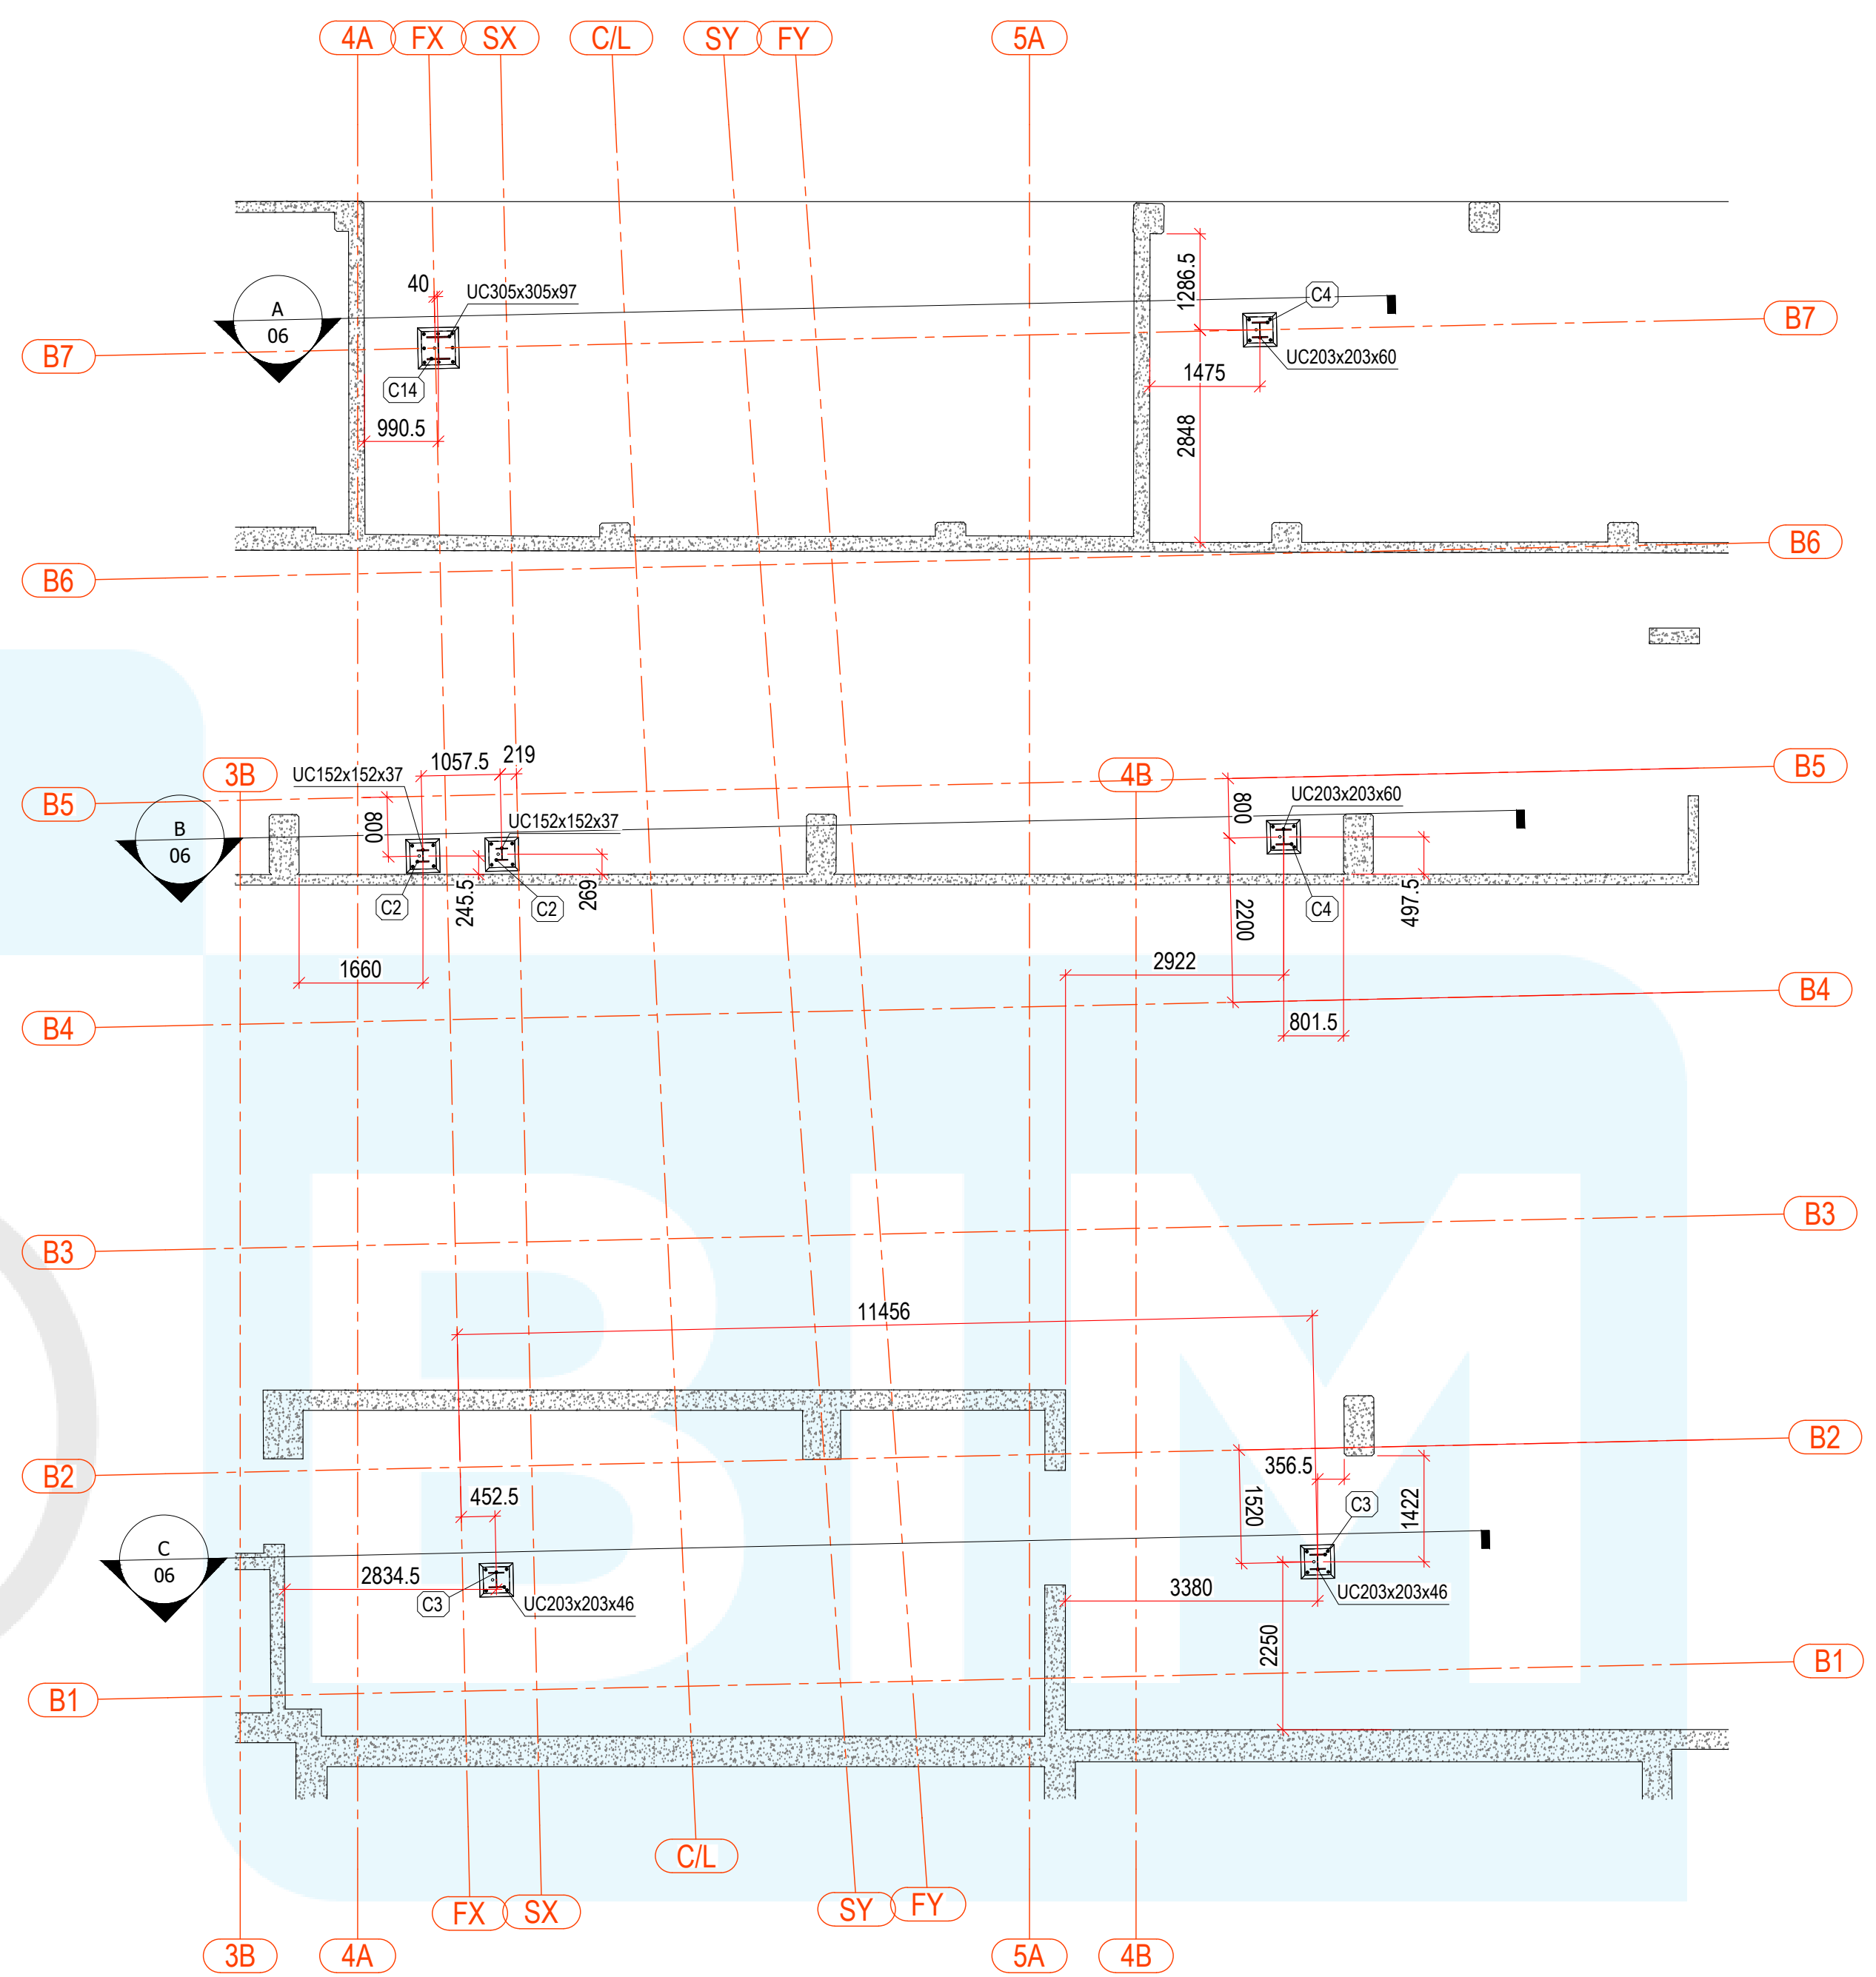



LEVEL B1
Scale: 1:75

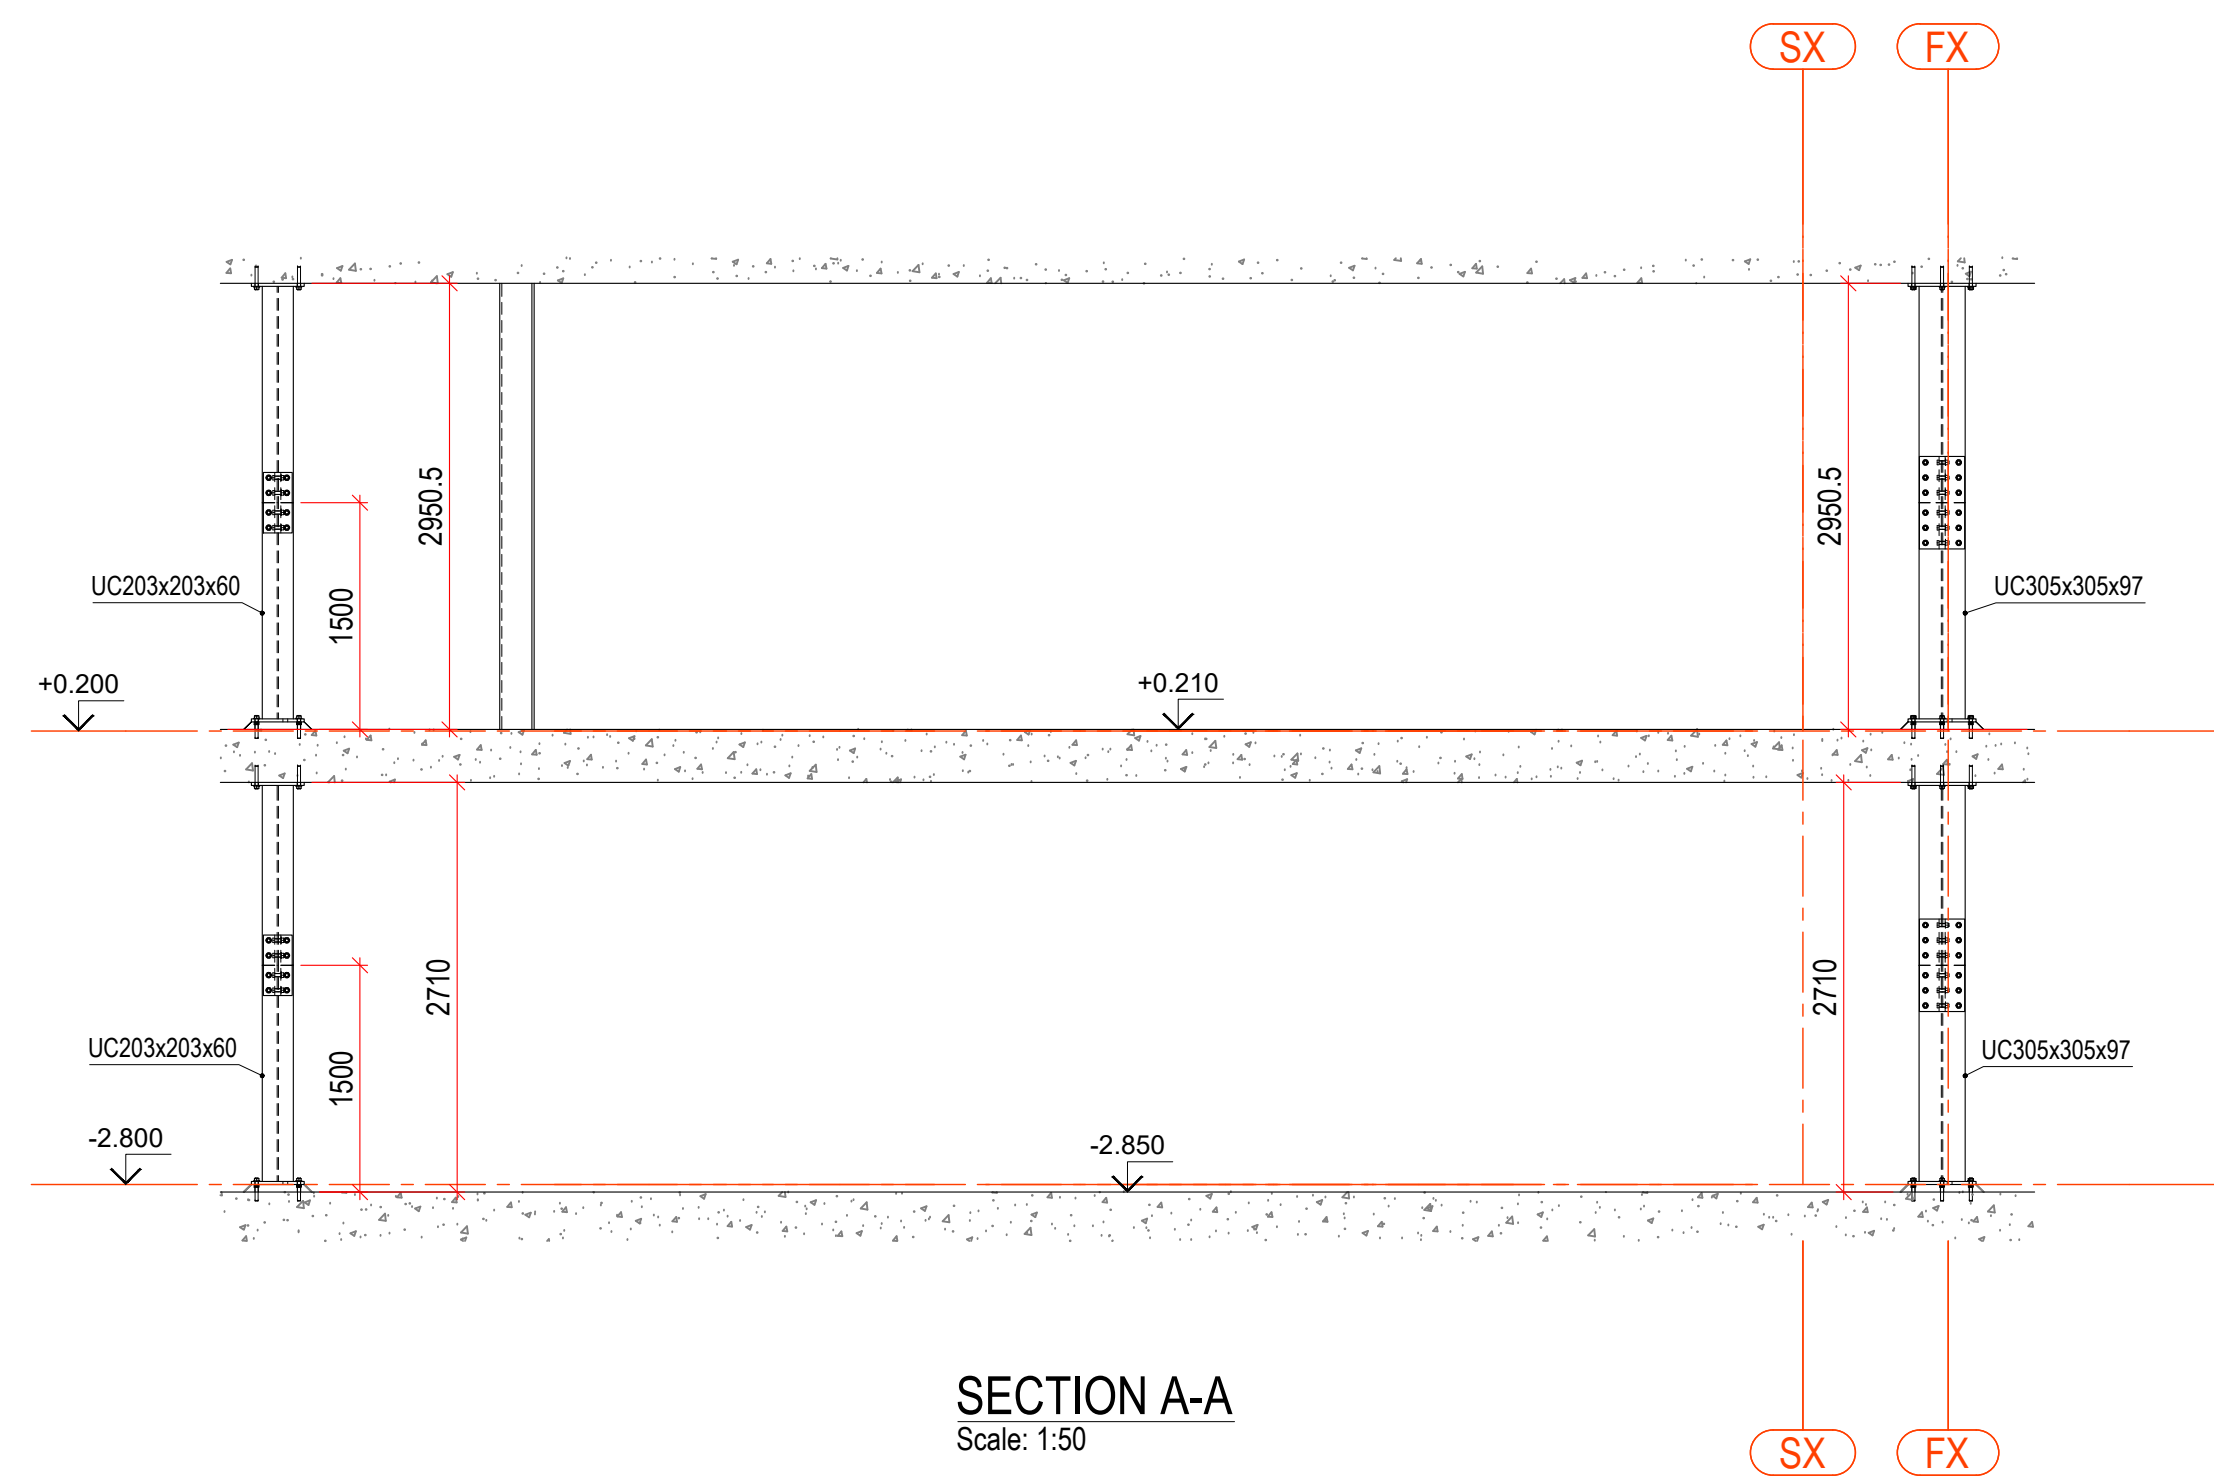



SECTION A-A
Scale: 1:50

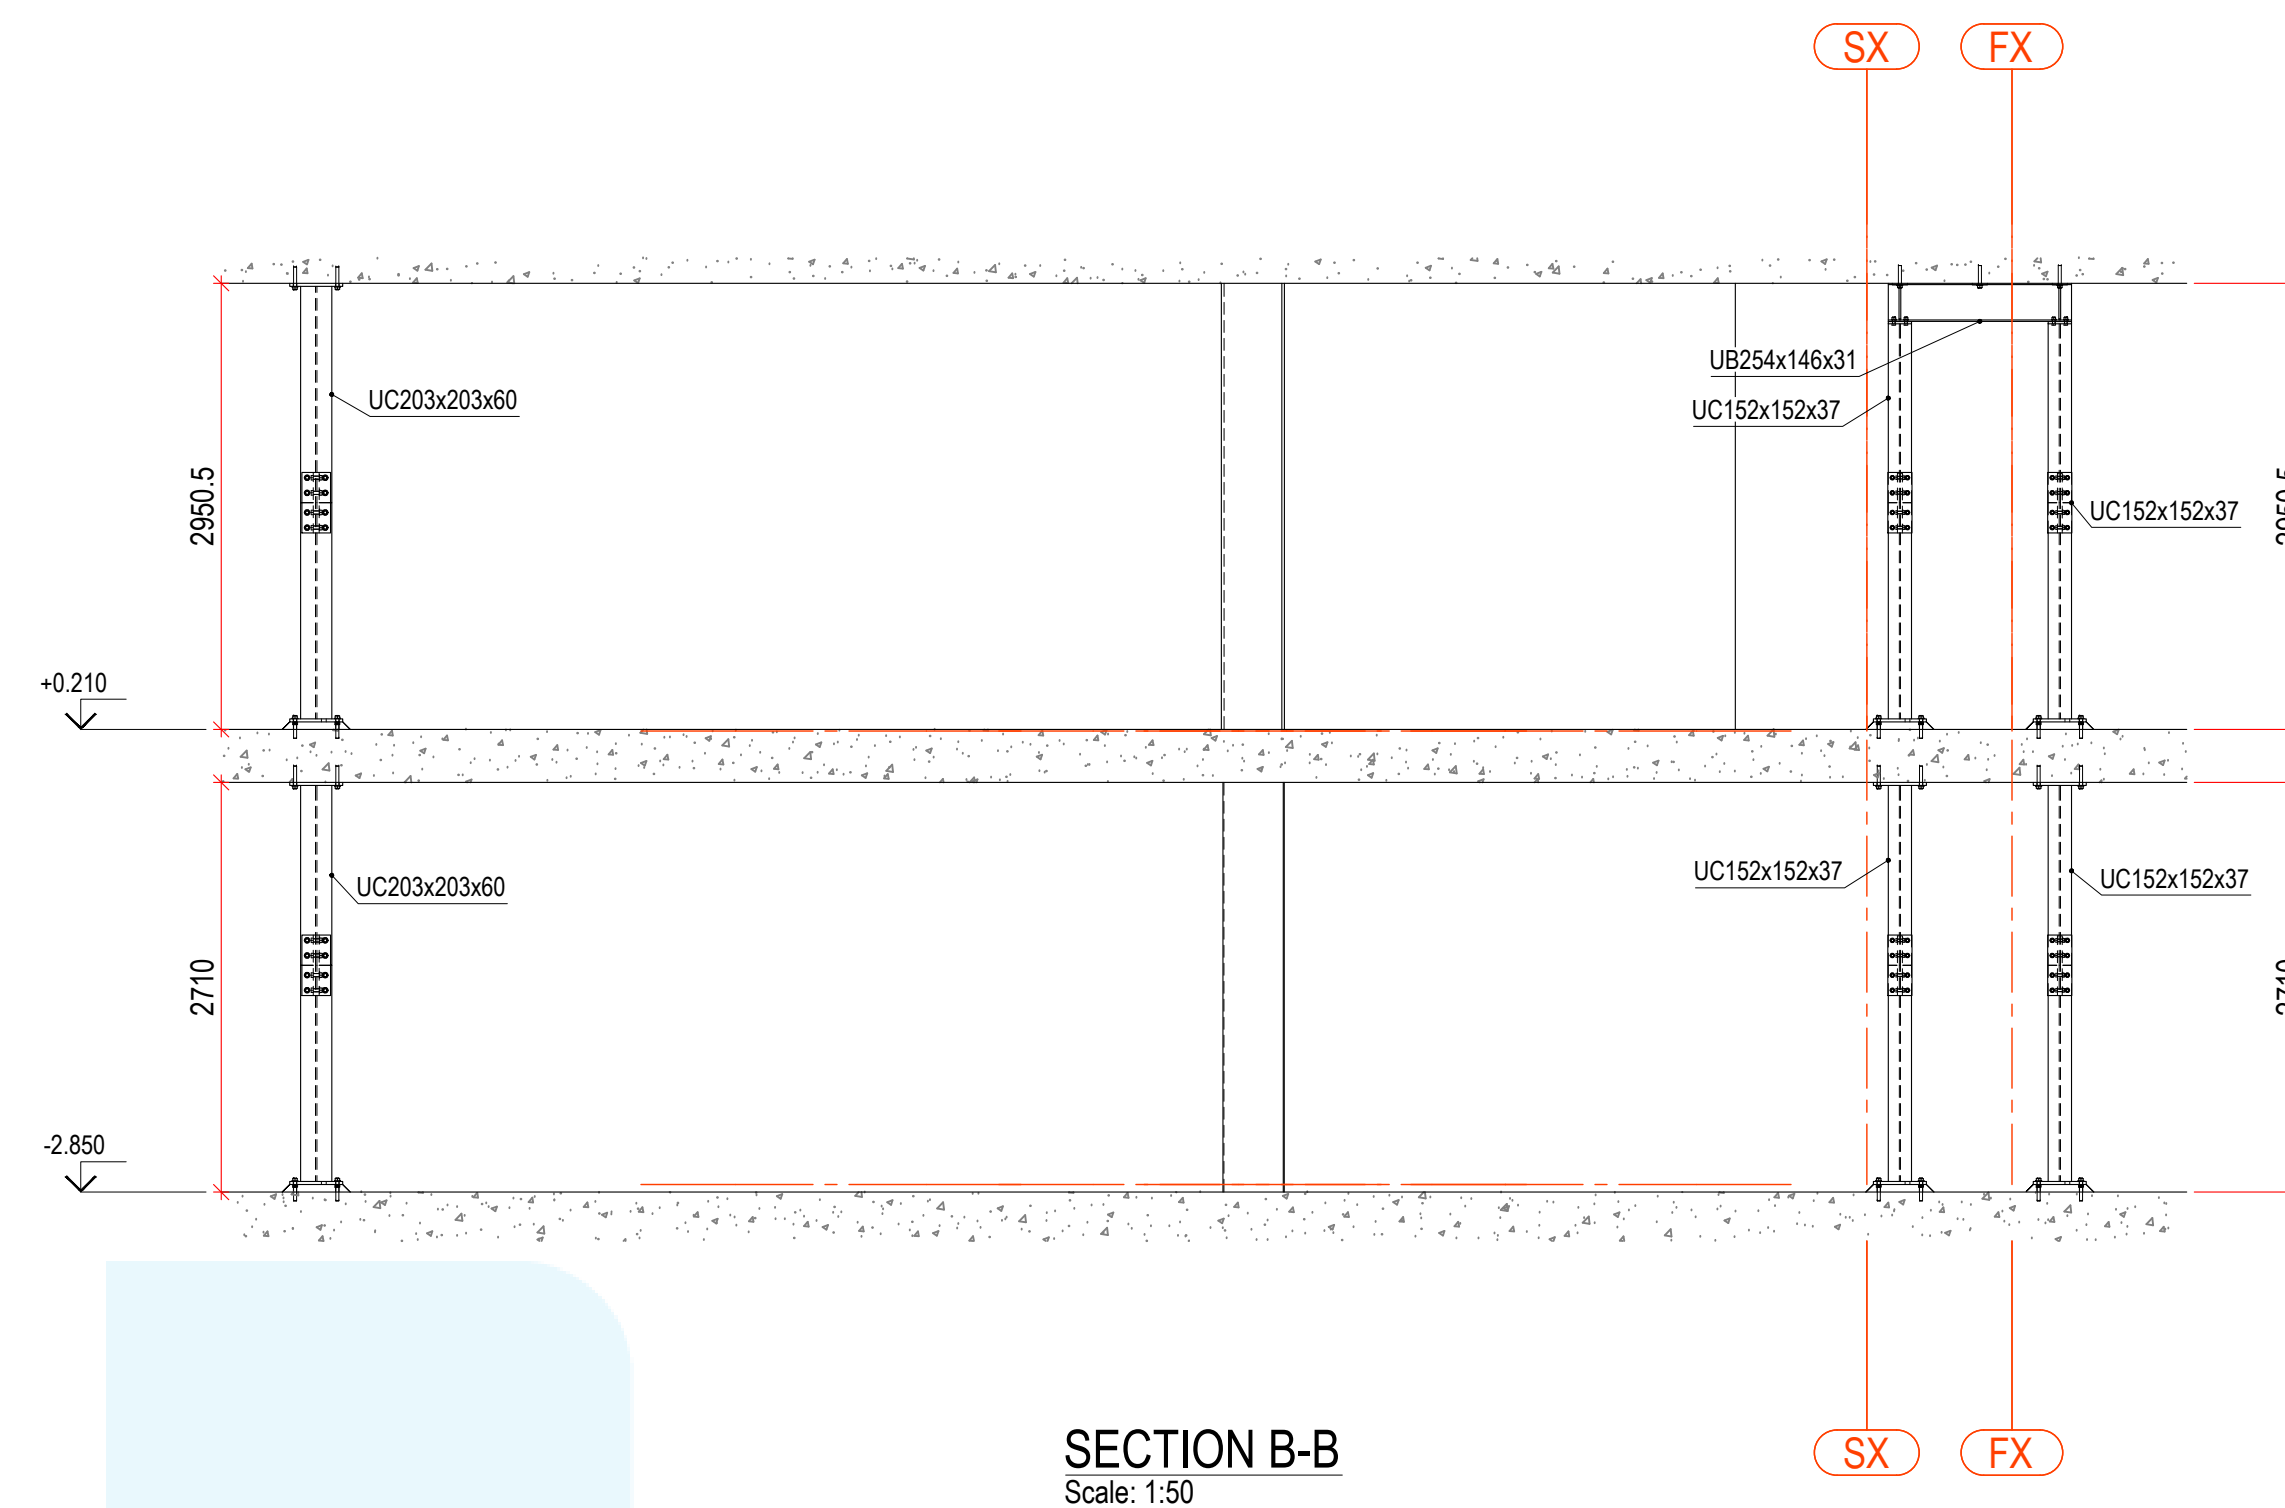



SECTION B-B
Scale: 1:50

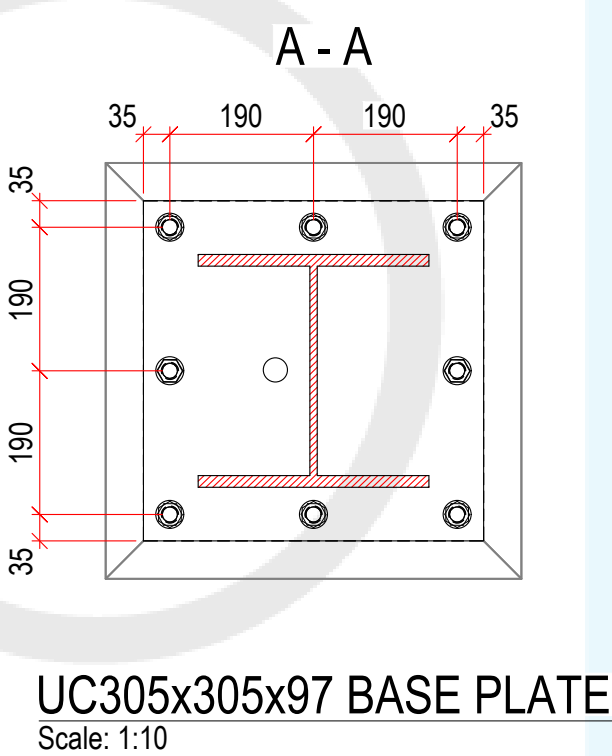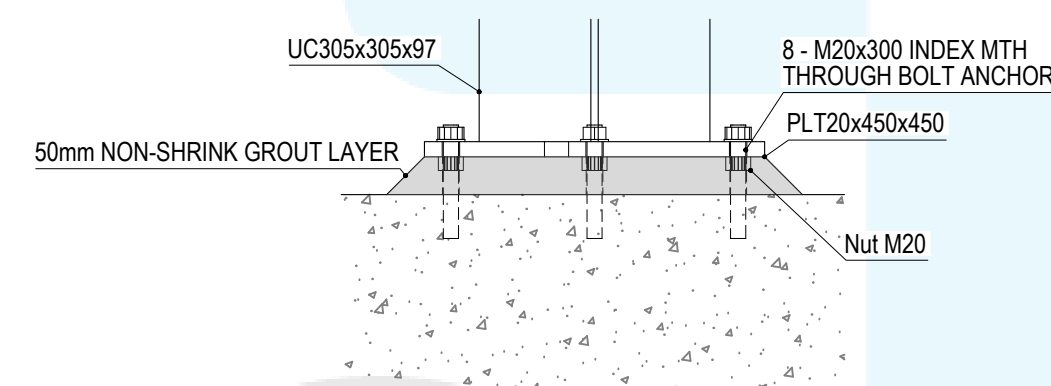


UC305x305x97 BASE PLATE
Scale: 1:10

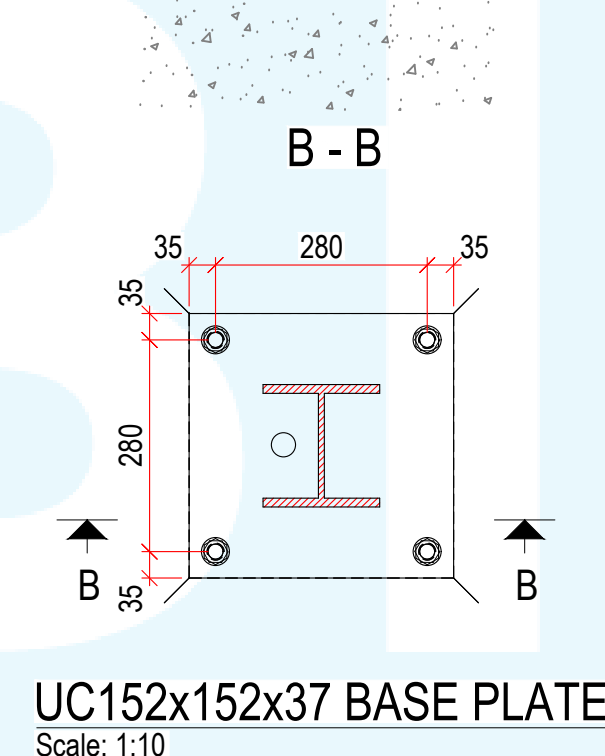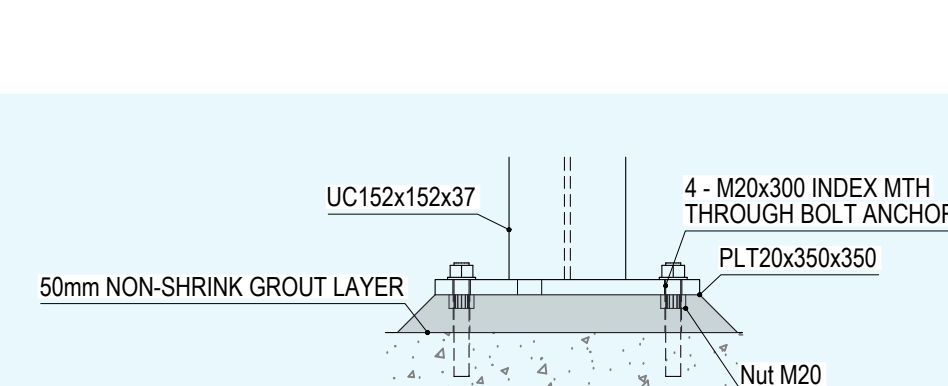



UC152x152x37 BASE PLATE
Scale: 1:10

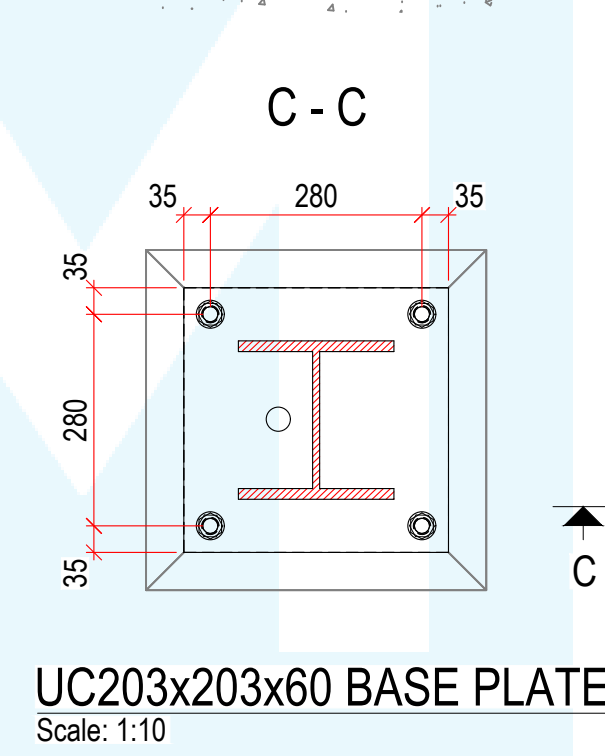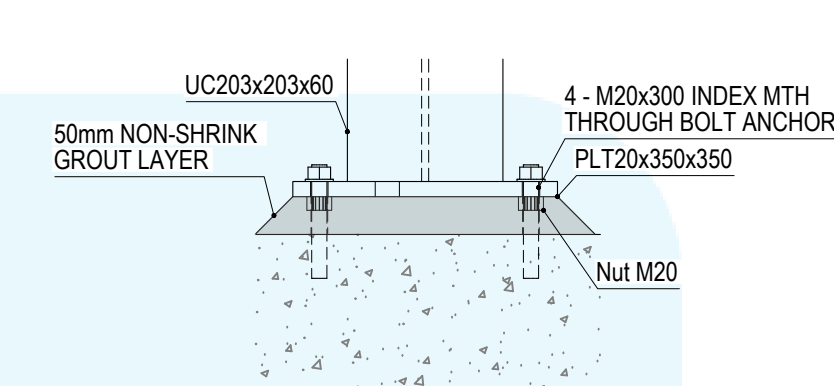



UC203x203x60 BASE PLATE
Scale: 1:10

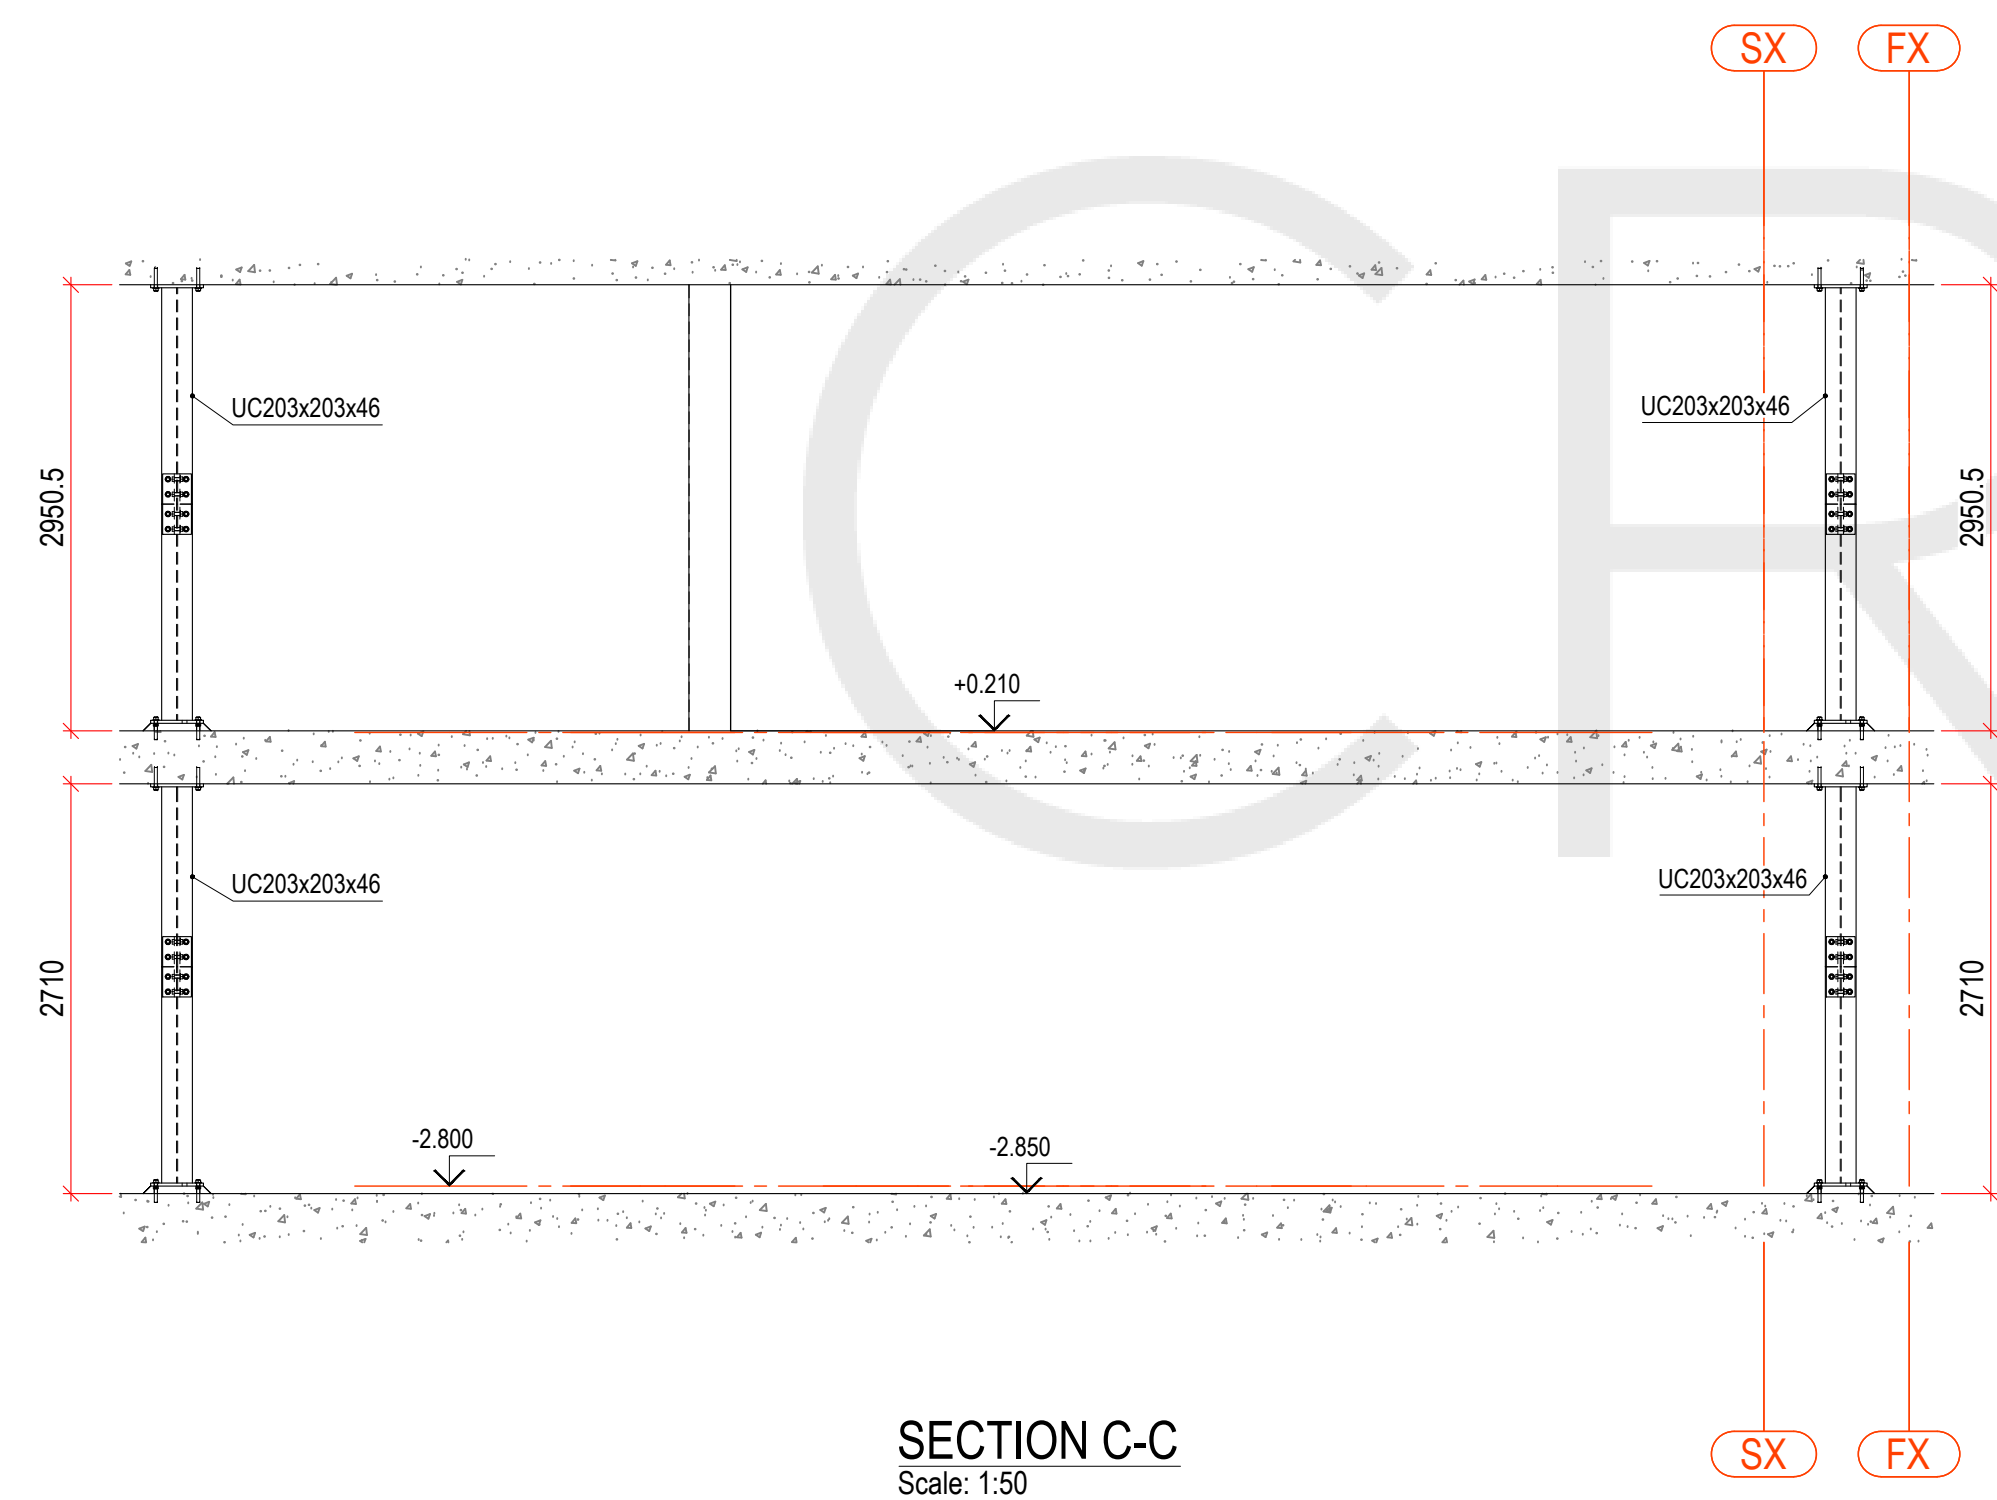



SECTION C-C
Scale: 1:50

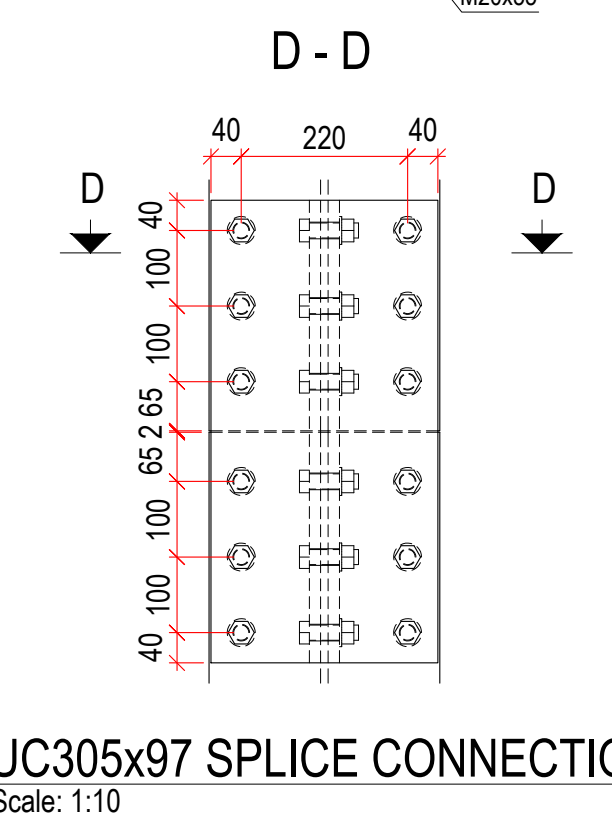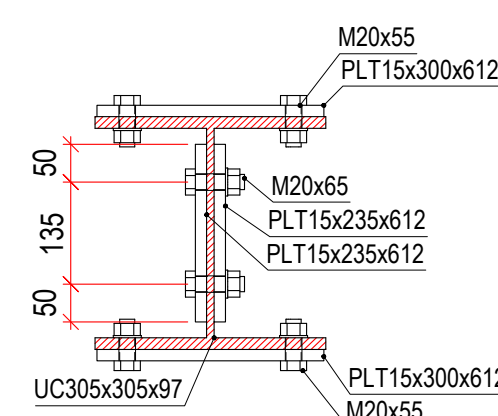


UC305x97 SPLICE CONNECTION
Scale: 1:10

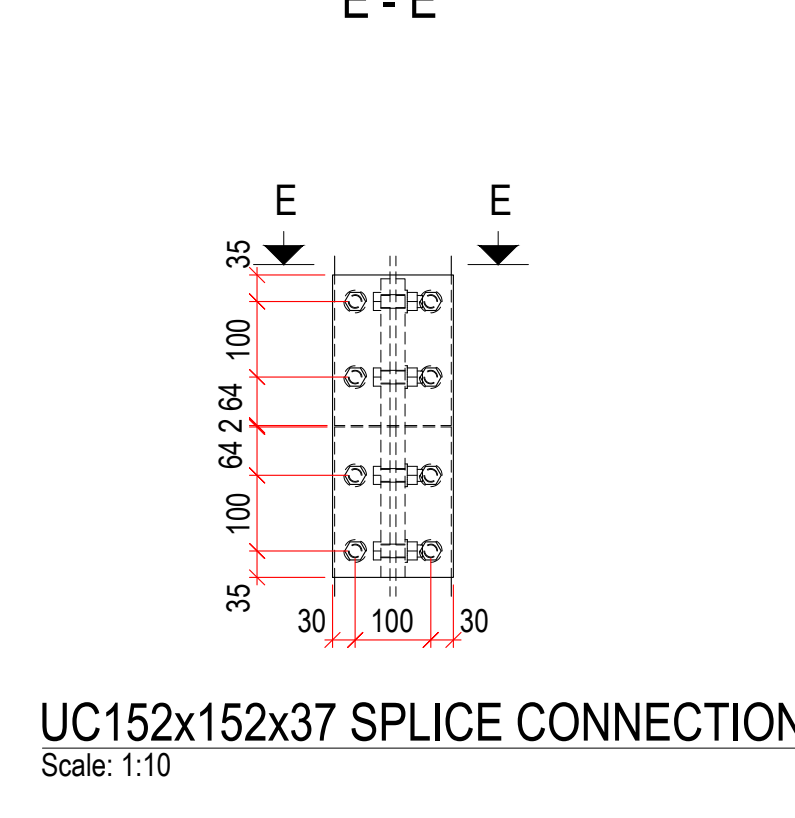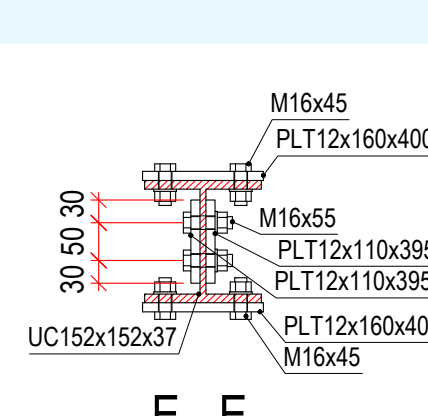

UC152x152x37 SPLICE CONNECTION
Scale: 1:10

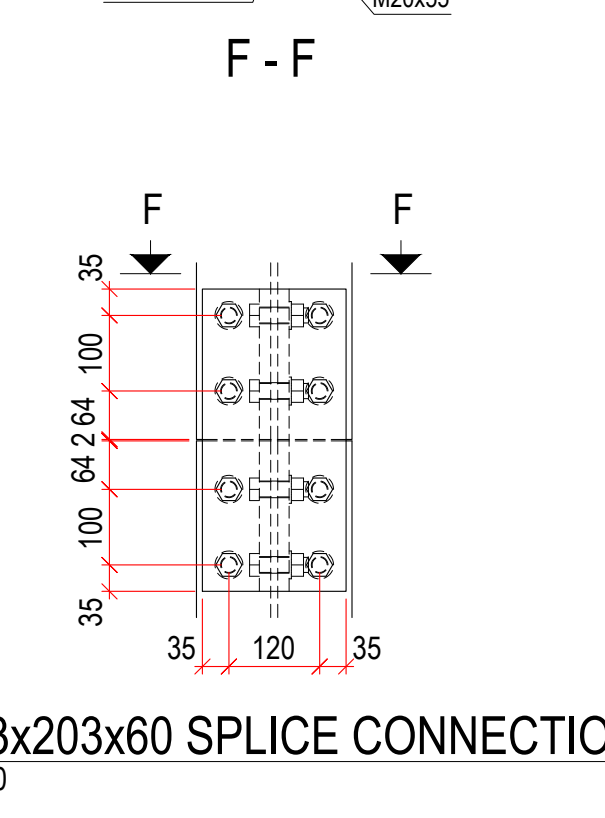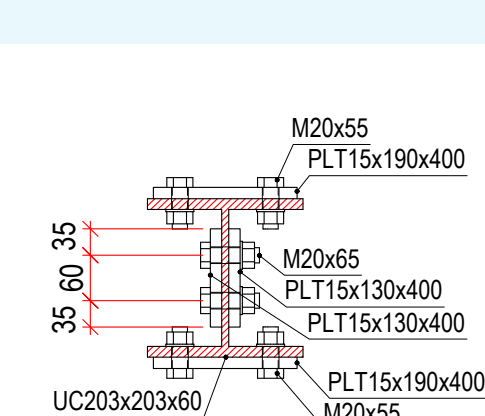

UC203x203x60 SPLICE CONNECTION
Scale: 1:10

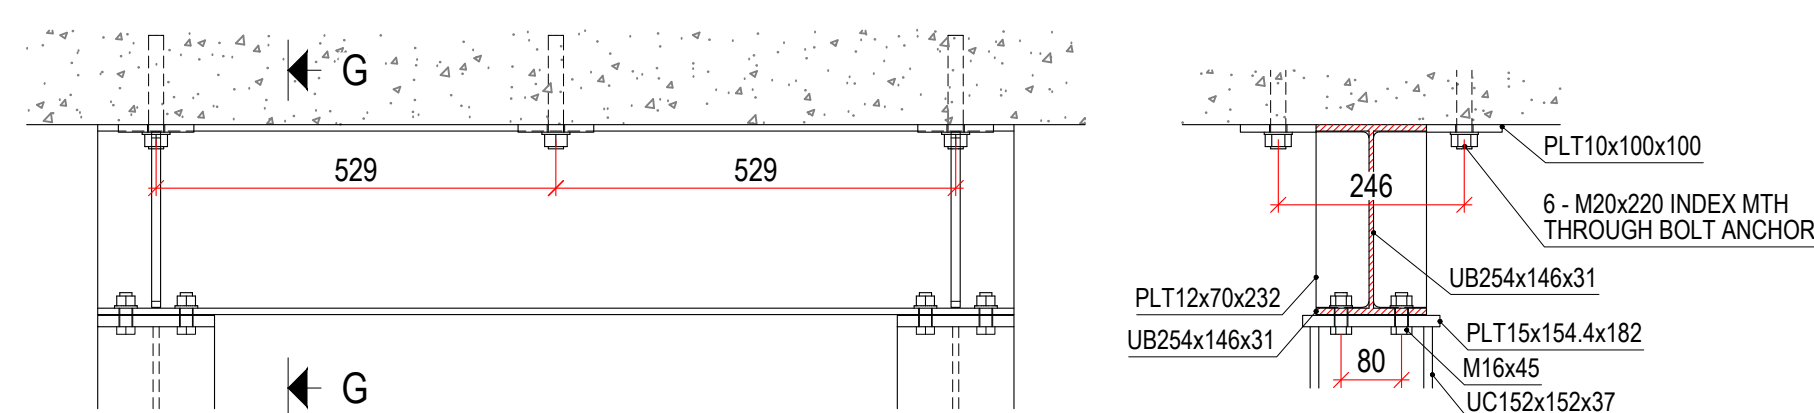


UC152x152x37 to UB254x146x31
Scale: 1:10

G - G






UC305x350x97 BASE PLATE
Scale: 1:10


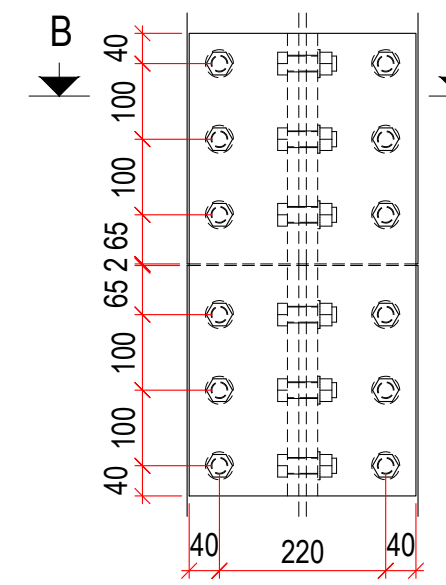


UC305x305x97 SPLICE CONNECTION

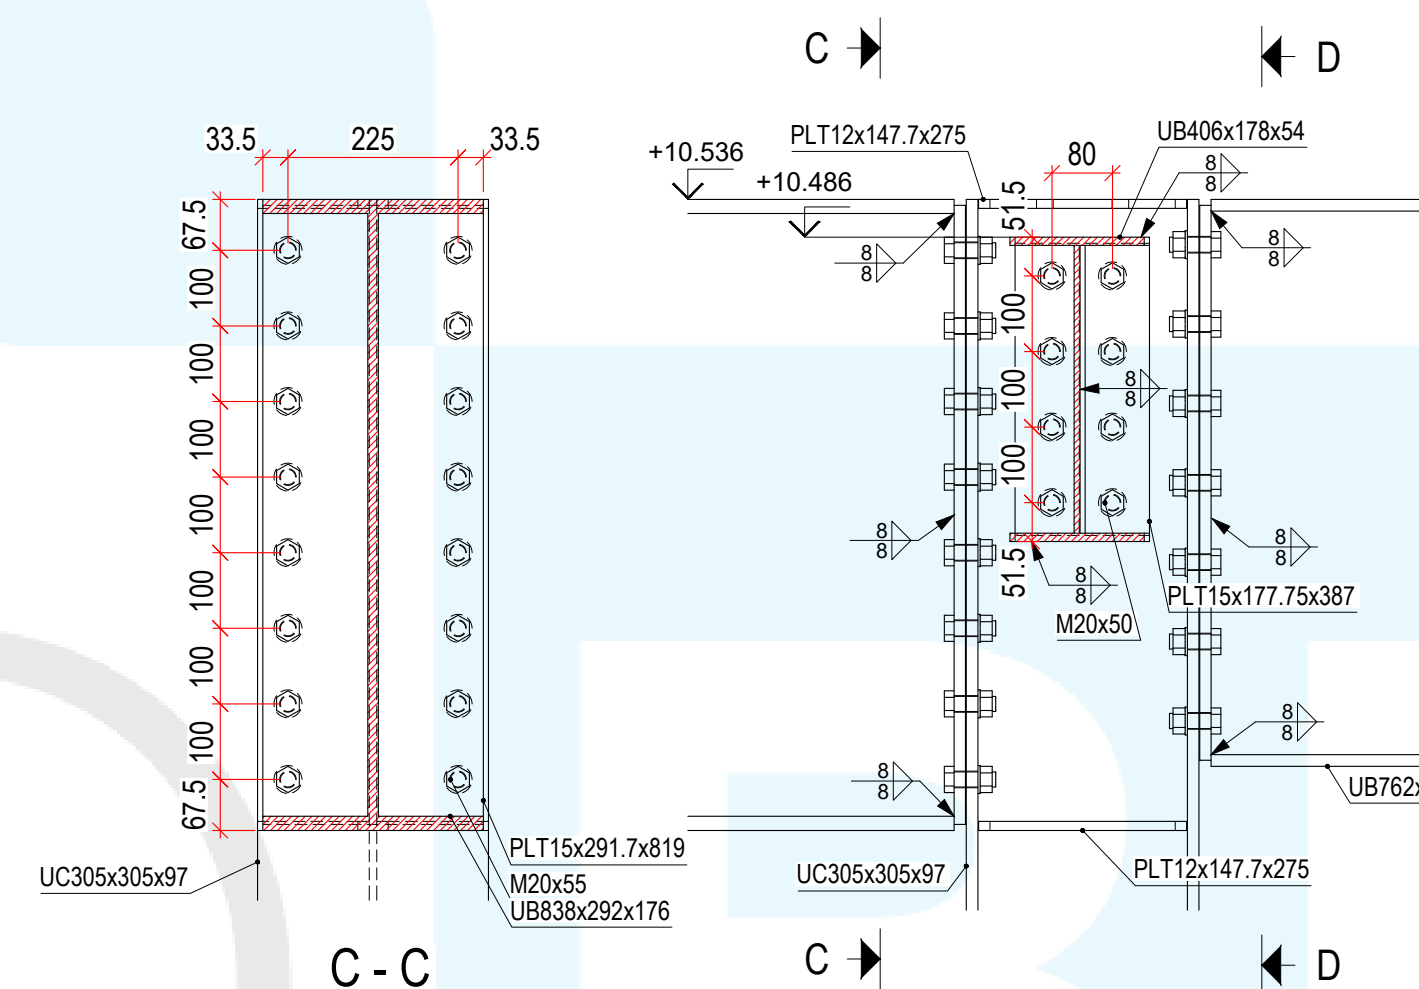


MAIN FRAME CONNECTIONS


Scale: 1:10

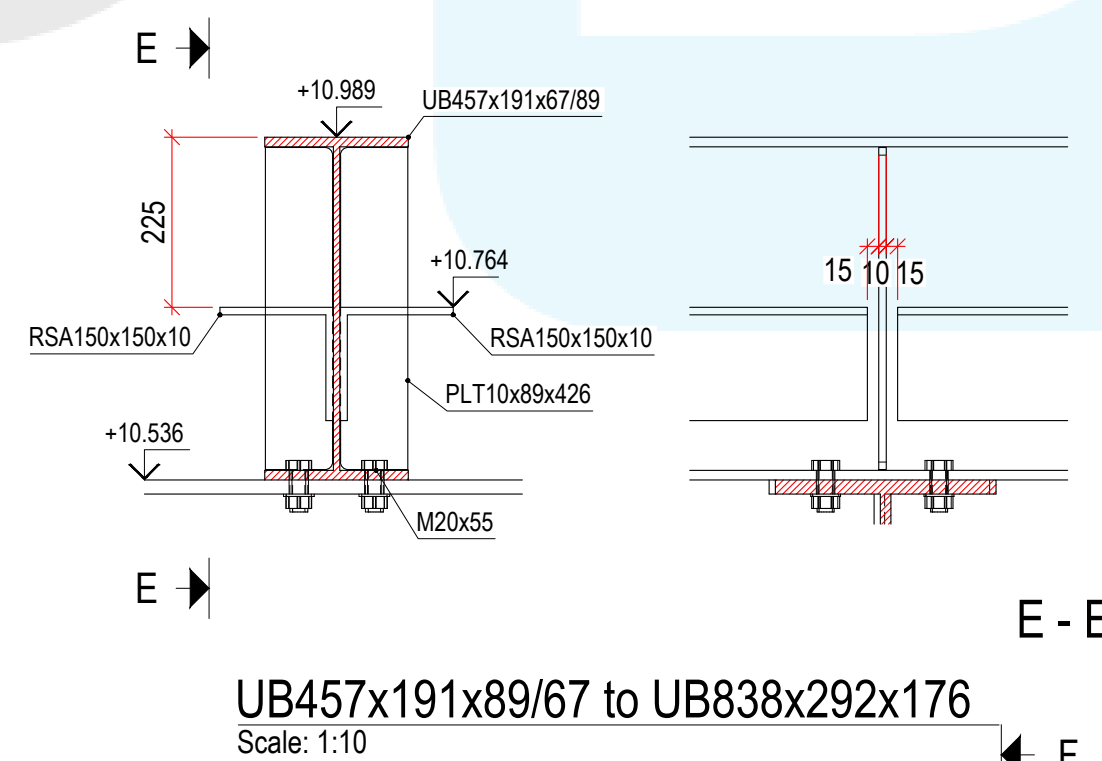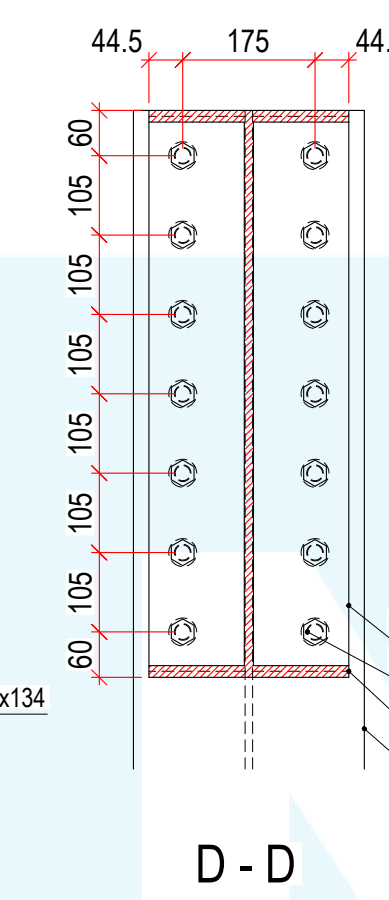


E - E

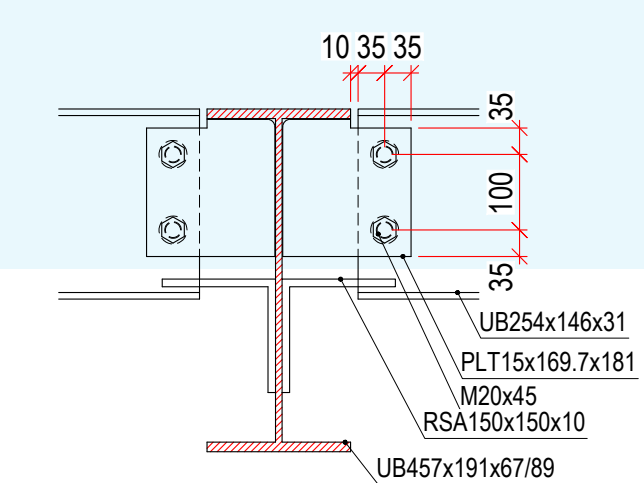


UB457x191x67/89 to UB254x146x31
Scale: 1:10

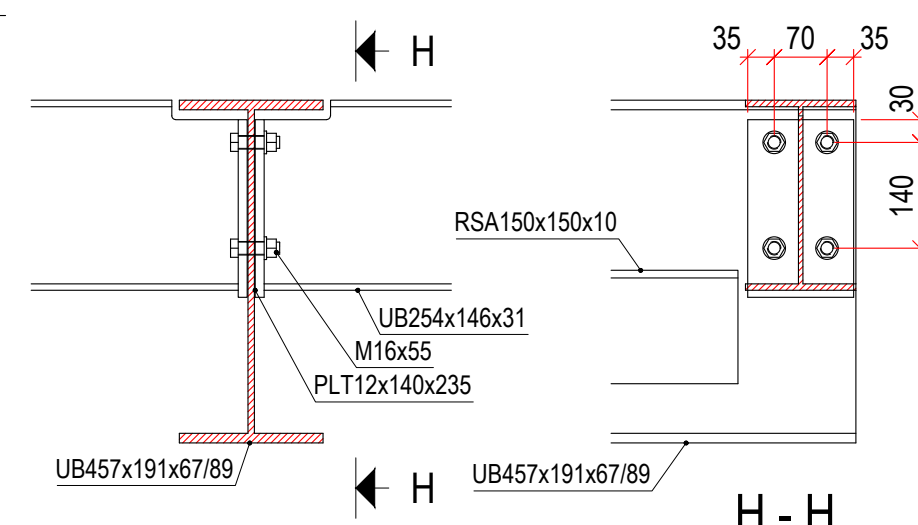


UB457x191x67/89 to UB254x146x31 (EDGE)
Scale: 1:10

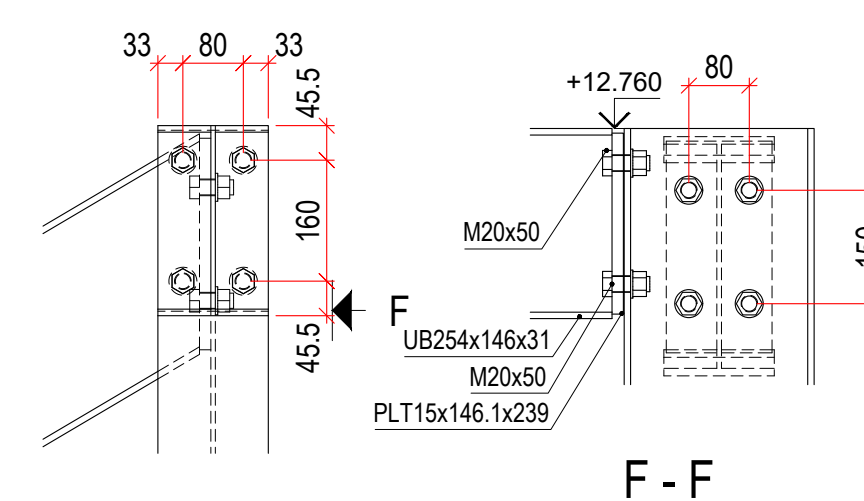


UB254x146x31 to UB254x146x31
Scale: 1:10

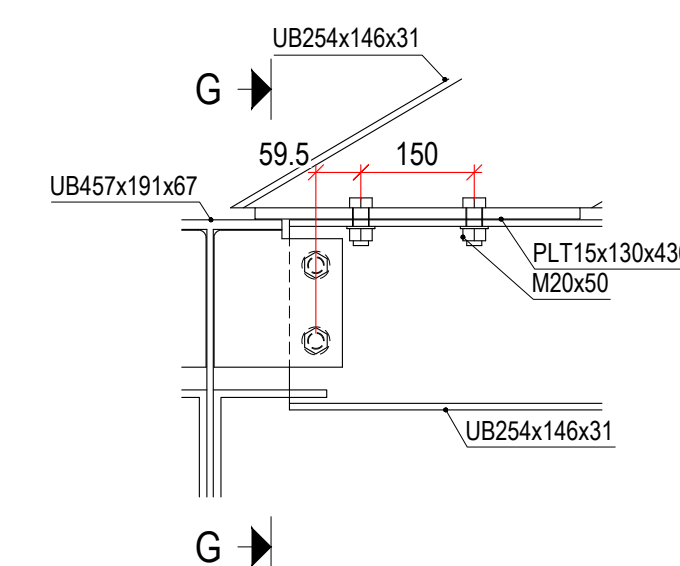


UB254x146x31 to MAIN FRAME
Scale: 1:10

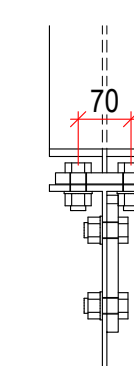


G - G

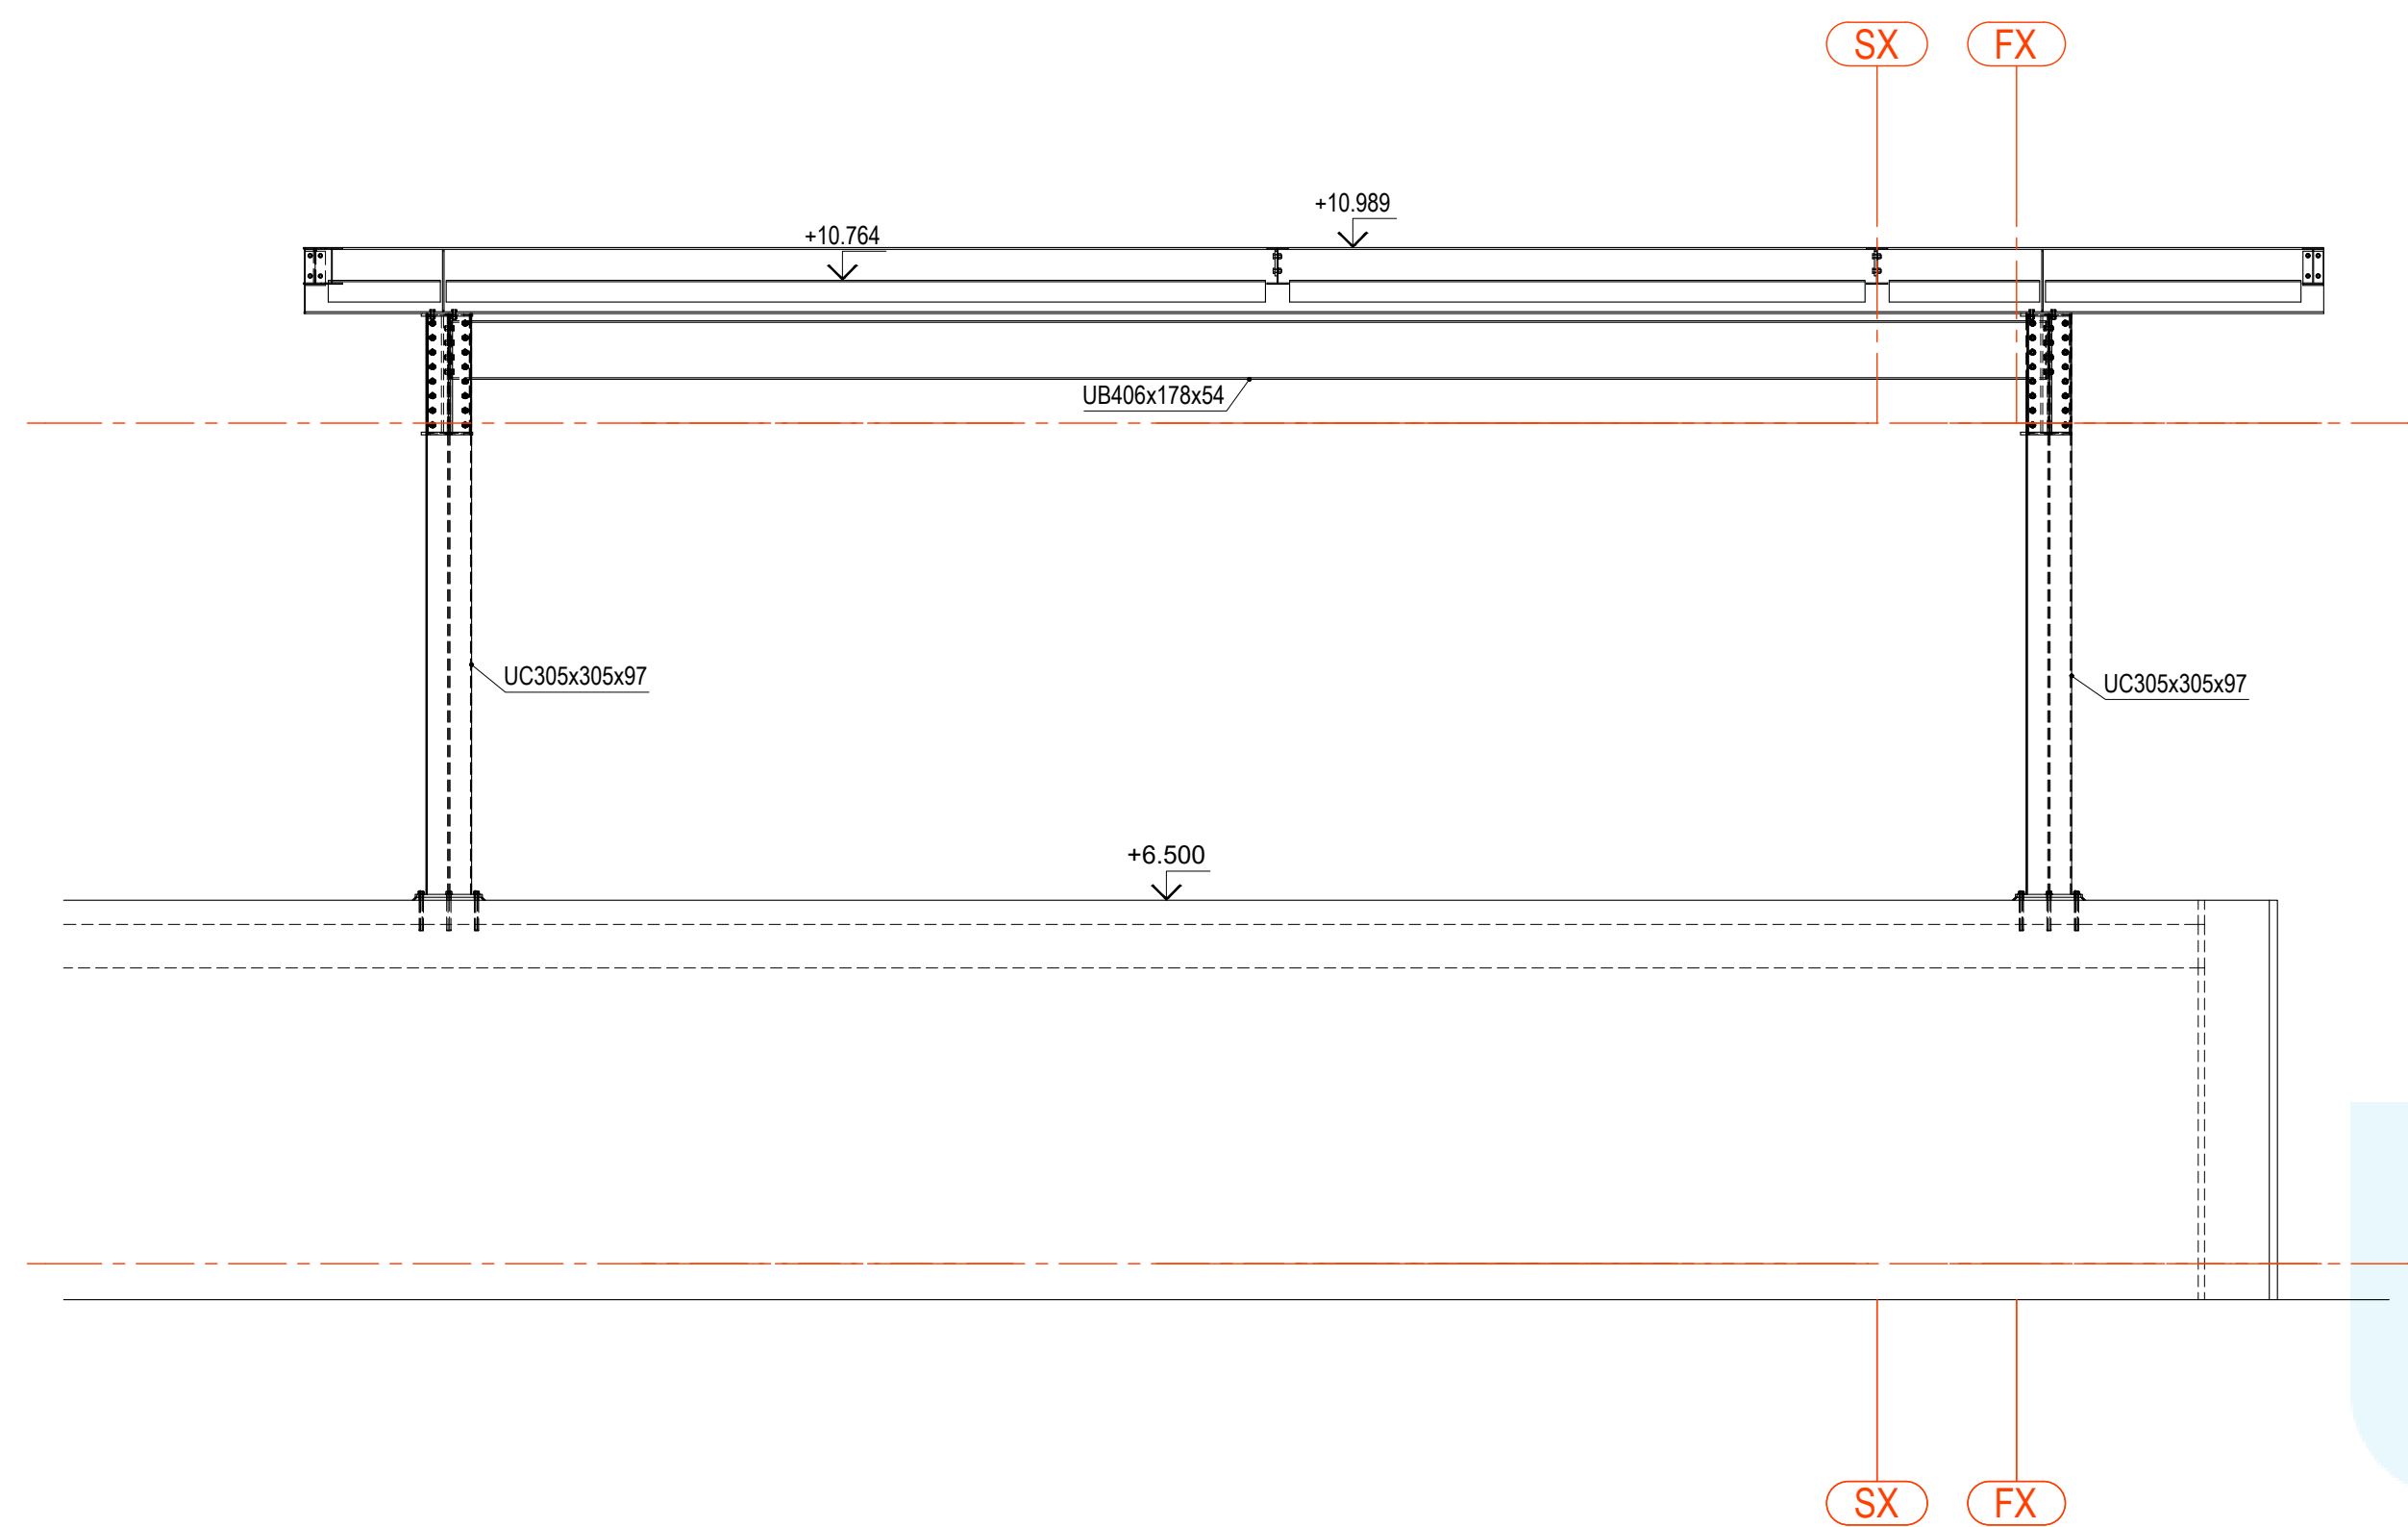


SECTION A-A
Scale: 1:50

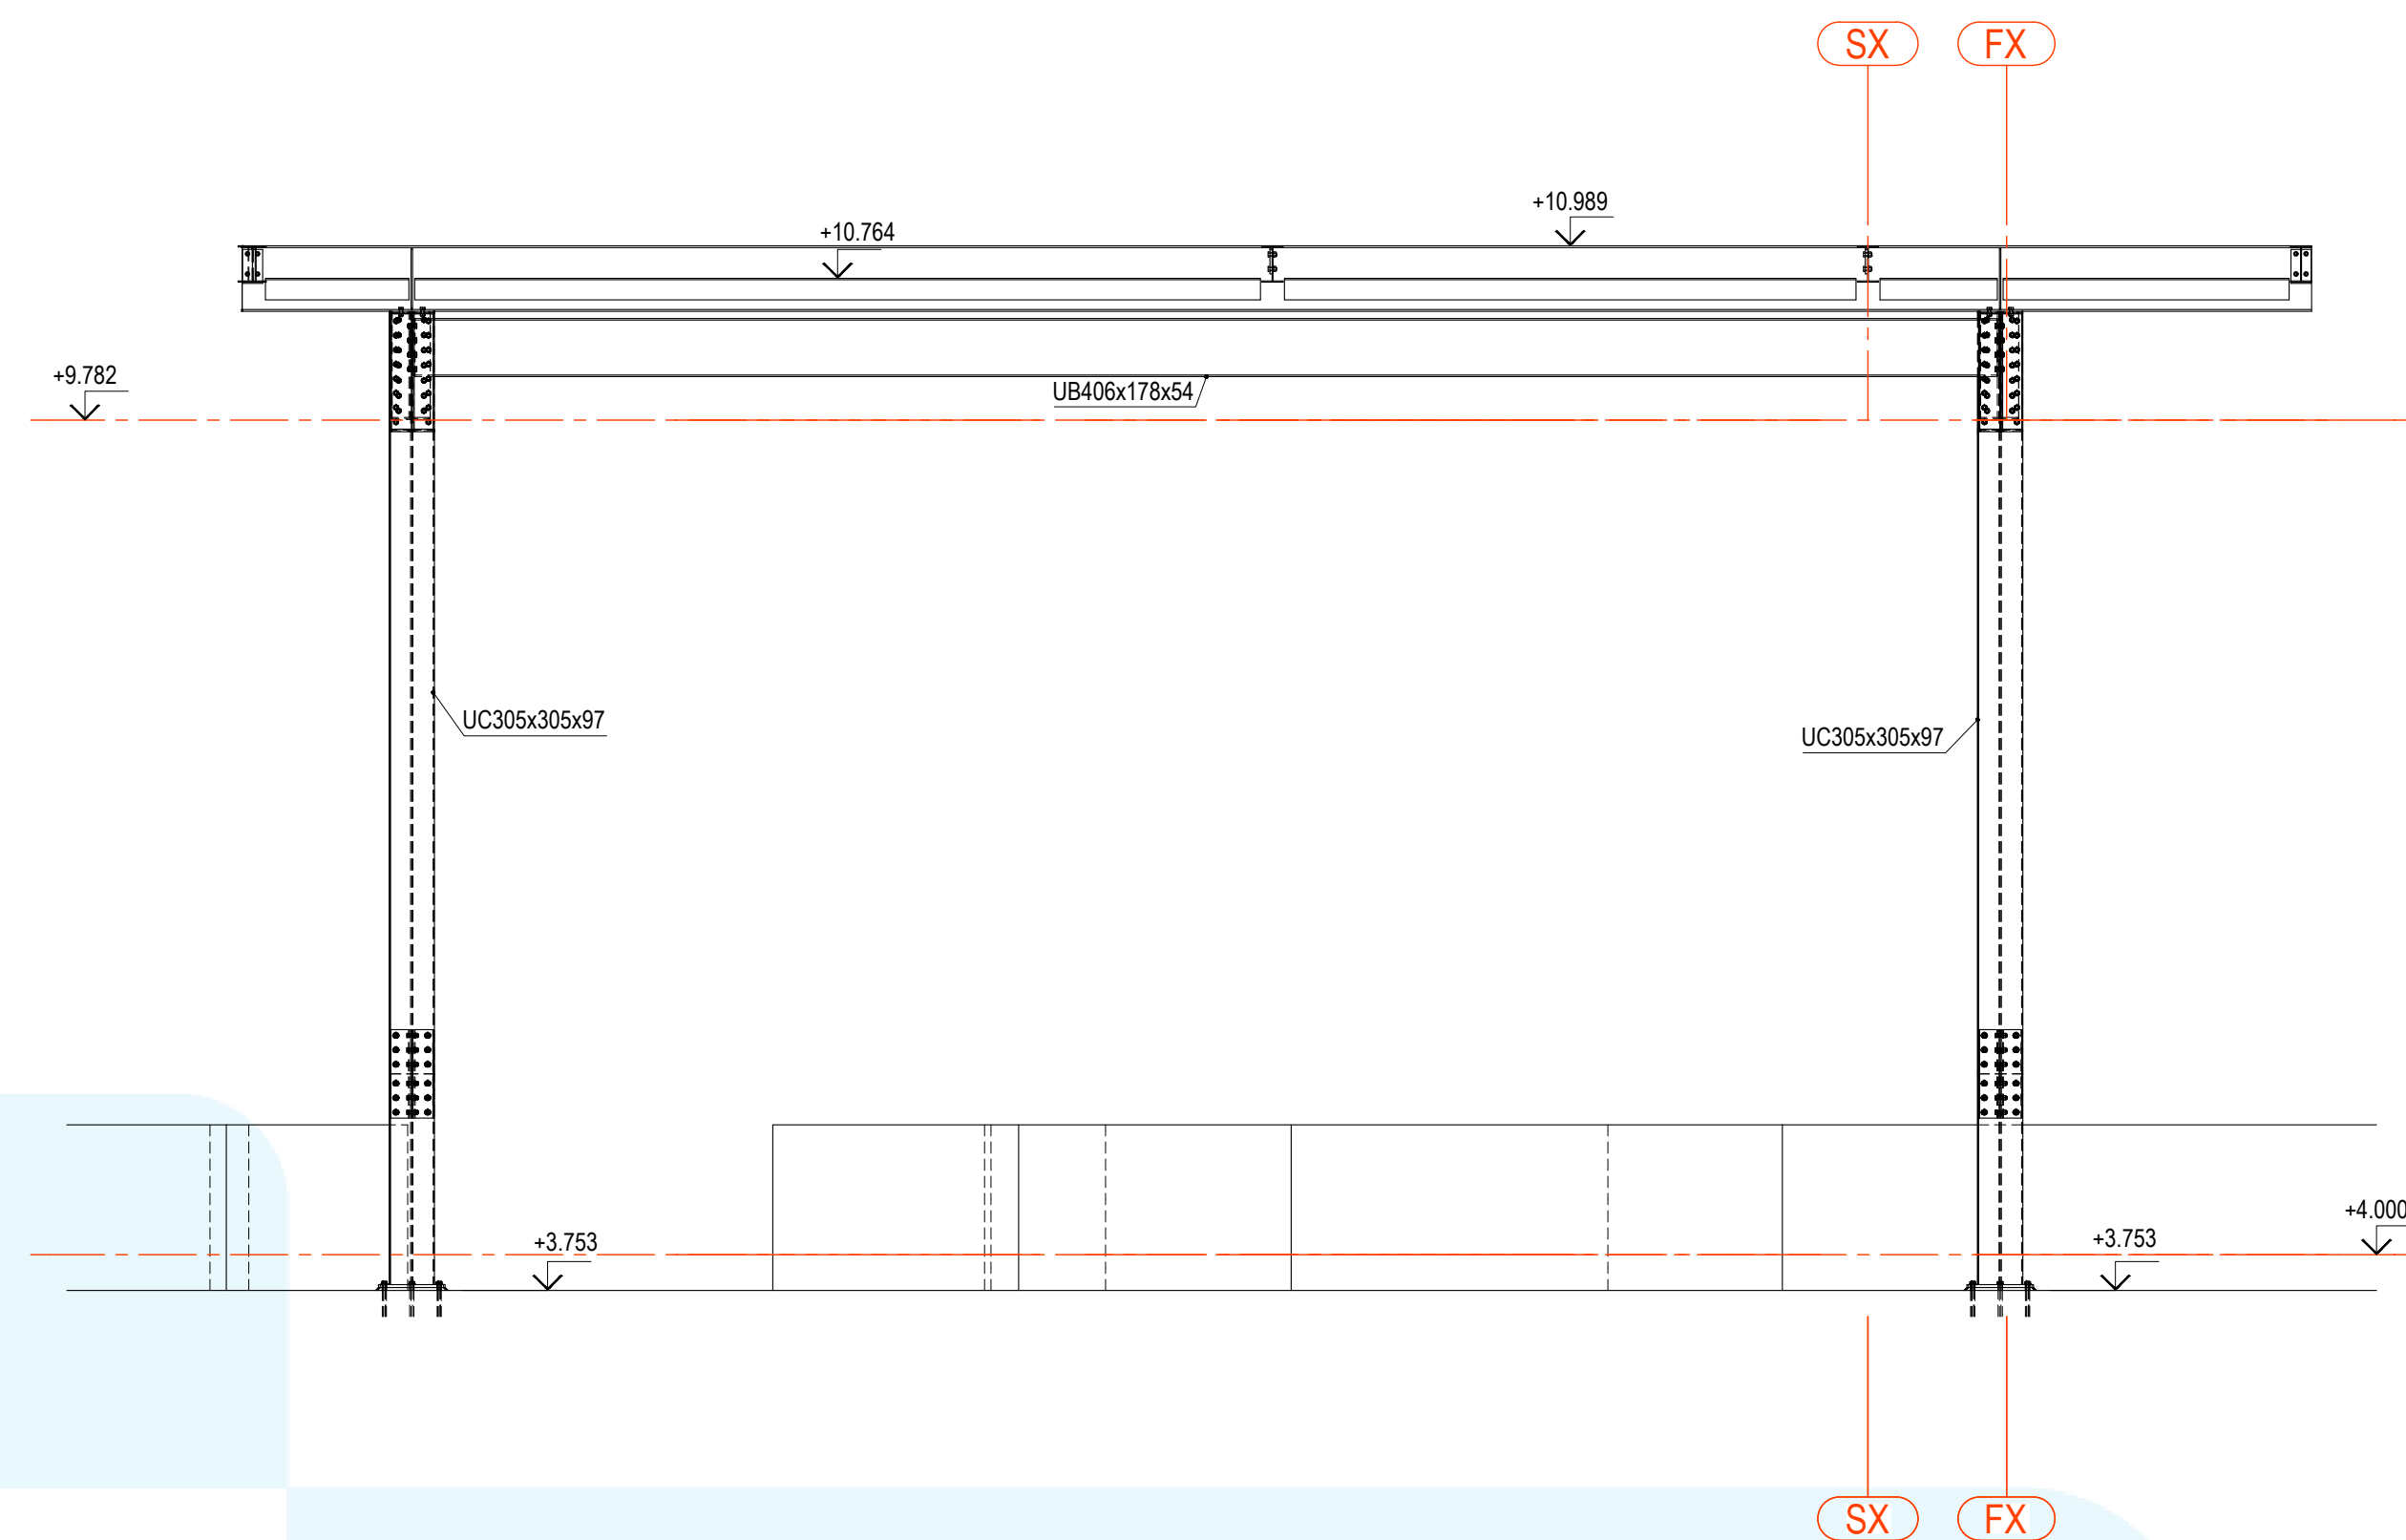

SECTION B-B
Scale: 1:50

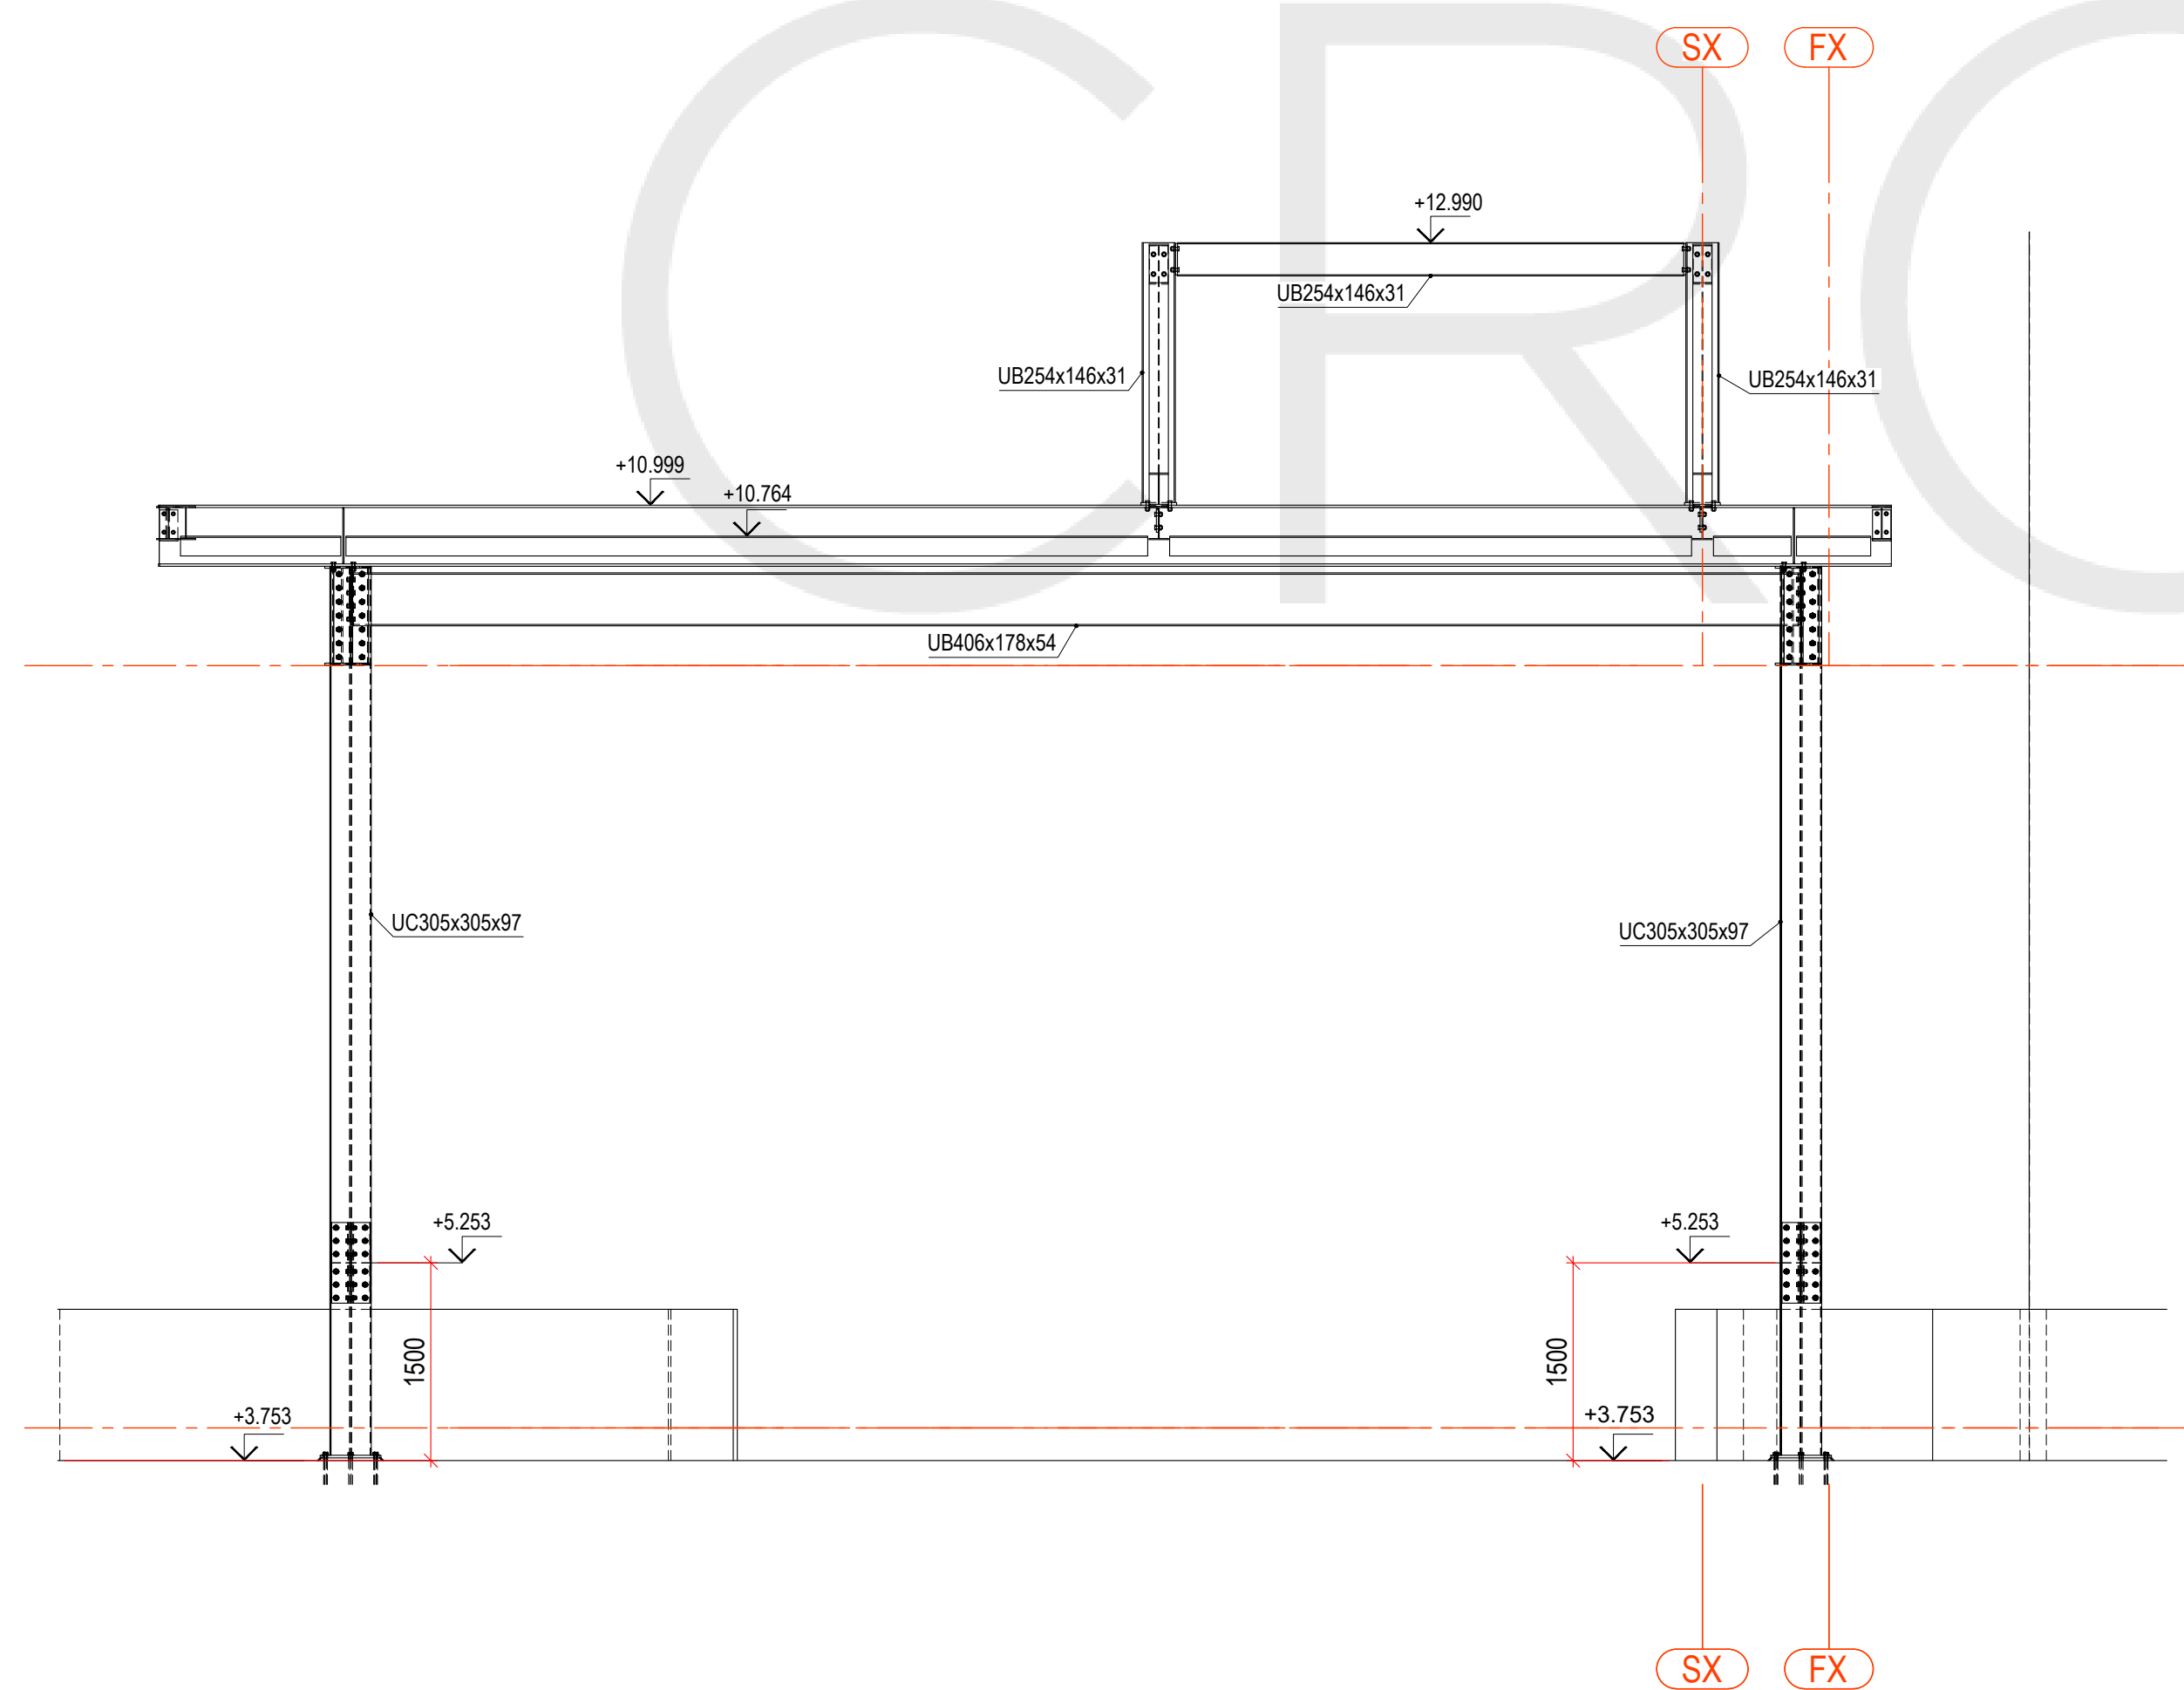

SECTION C-C
Scale: 1:50

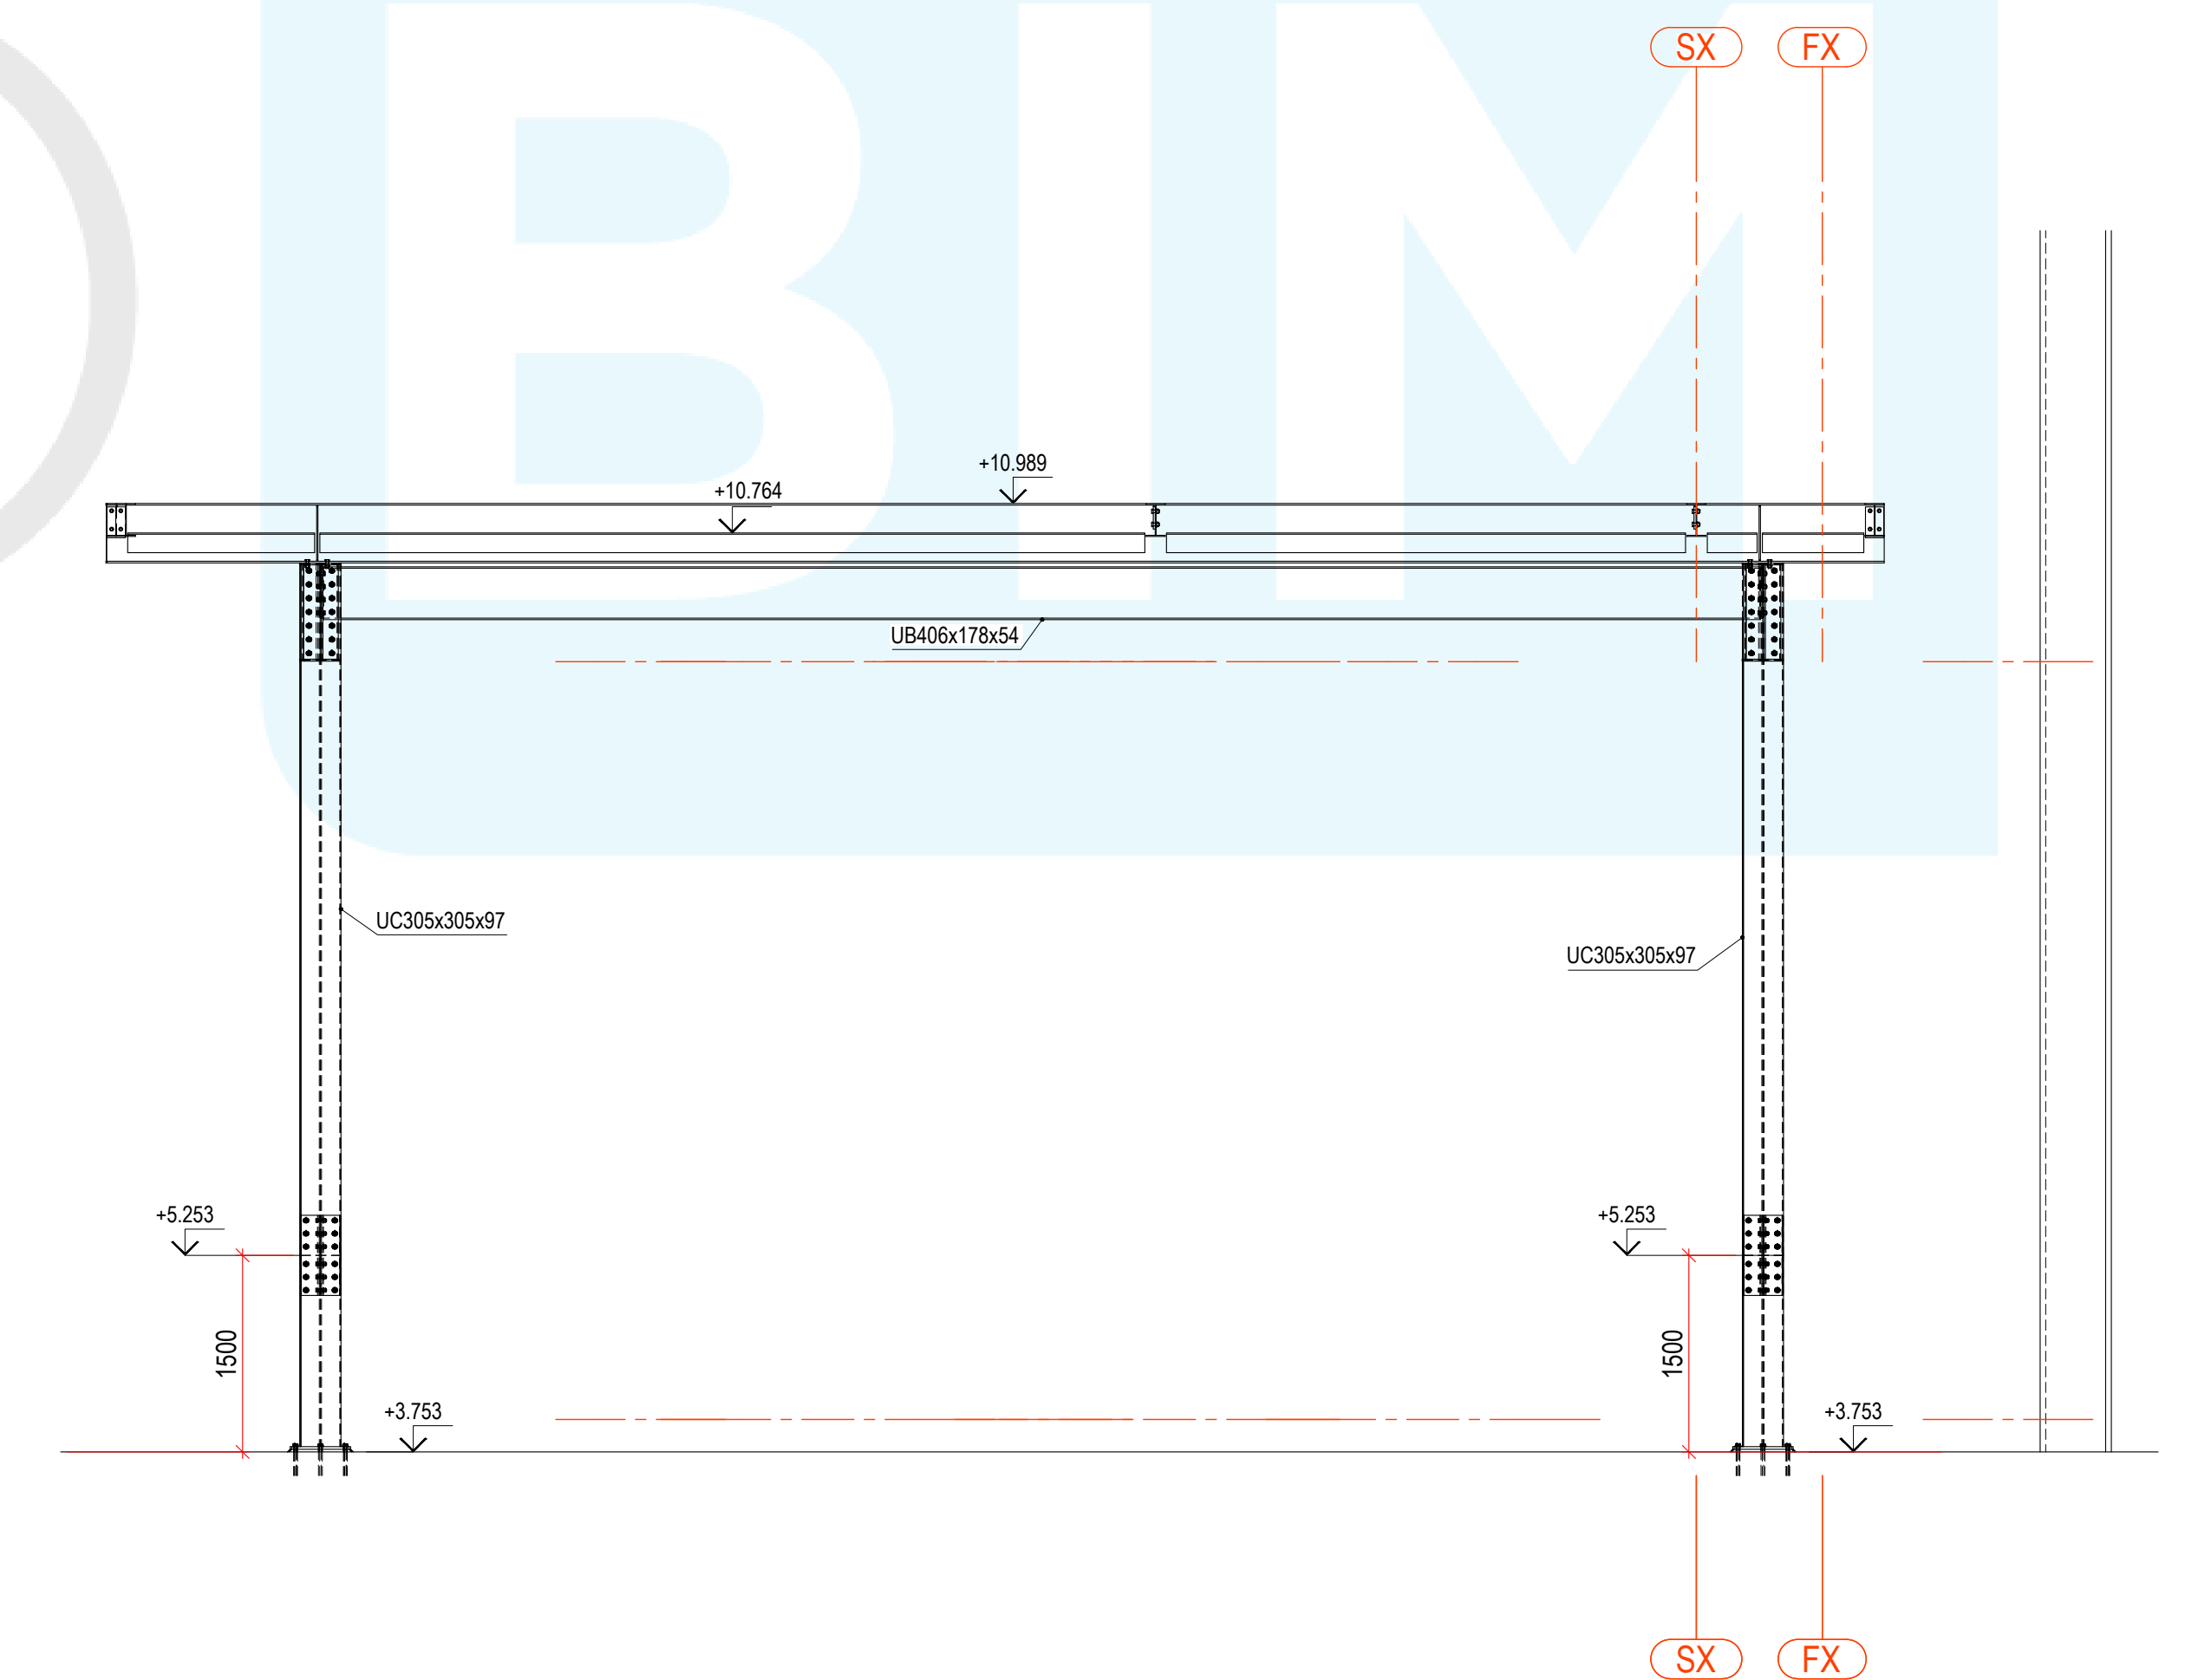

SECTION D-D
Scale: 1:50